

THURSDAY, Dec.7" 1876, COMR'S.MEETING..

Present; Beekey,Mattheny & Strait..

In the matter of the alteration of the County Road petitioned for by F.E.Linn and others,at our Dec.1875 Regular Session the Board established the said alteration,and ordered the papers pertaining to the proceedings in establishing said alteration to be recorded and where as certain omissions have occurred in the said record,we hereby direct the Auditor and Clerk of the Board to correct omissions in the Bond and Notice to Land owners,and other papers so that the same shall truly correspond to the papers now on file in his Office..

Page 212

REGULAR SESSION: COUNTY COMMISSIONERS,
March 8" 1876.

Mr Beekey mooved to take from the table the Viewers Report in the matter of the Linn Road,which carried by a unanimous vote of Board.. An Motion all the papers relating to the Road petitioned for alteration by F.E.Linn and others was referred to the Prosecuting Attorney (Mr Outhwaite)for a decision as to what are the duties of the County Commissioners in the premises..

#####

REPORT OF PROSECUTING ATTORNEY:

OFFICE OF PROSECUTING ATTORNEY;
Franklin County,Col.O..
May,19" 1876

County Commissioners,Franklin County,Ohio:

Dear Sirs: The papers in the matter of the F.E.Linn Road petitioned,show that the proceedings therein were according to law,except Notice to Land owners of Time and Place of holding View and proof of Service of same.

I am informed by the Auditor that such Notices were given and proved;

If such be the case there is nothing to prevent your Board from disposing of the matter upon the merits, (Section 5,S & S. 675) Required that before proceedings,the Commissioners shall be satisfied that public utility requires the proposed improvement,upon that point it would be presumption in me to comment. The evidence of the notices shall be filed.

Respectfully submitted..

J.H.Outhwaite, Pros. Atty...

#####

REGULAR SESSION;COUNTY COMMISSIONERS.
June 21" 1876..

On Motion of Comr.Mattheny,the Report of the Viewers on the road petitioned for by F.E.Linn and others,which was laid over at December Regular Session was again taken up. The Board being of the opinion that said road as last surveyed and reported on by the Viewers December A.D.1875 will be of Public utility.. It is ordered that the reports of said Viewers with the survey and plat of said road be recorded,and that said road be established a public highway forty (40) feet wide,clear of fence stakes and it is further ordered that the County Auditor issue an order in the name of the Board,directing the Trustees of Washington and Brown Townships to cause said road to be opened,according to law.

Order issued to Tp.,Trustees to open Road.

L. Strader, A..

F. Riley) Co.
J.S.Beekey)
Daniel Mattox) Comr's...

#####

#####

#####

ROAD RECORD NO.9

ROAD RECORD NO.9

PAGE NO.213

J.S.HUNTER, ROAD..

(FRANKLIN & PRAIRIE TPS.)

#####

ROAD NOTICE..

NOTICE IS HEREBY GIVEN,That a petition will be presented to the Commissioners of Franklin County,at their regular session to be held on the first Monday of June,A.D.1876,praying for the laying out and Construction of a County Road,in the said County of Franklin on the following line,to-wit: Beginning in the Township of Prairie in said County,at a point on the east side of the Rome Road,at the Corner of Land owned by Smith Postle and J.S. & S.P.Hunter; running thence east along said line,and continuing still in an easterly direction for a distance of about two miles from the place of beginning until it strikes the Georgesville

Public Road in the Township of Franklin in said County....

April, 17, 1876..

W.R.Hunter
Ap. 18. I Taw. 4 W.

STATE OF OHIO,) I, Bert Francisco being duly sworn, depose and say, that the Notice, of which a true Copy
Franklin Co. ss.) is hereunto annexed, was published one time a week for four consecutive consecutive weeks, in
the Ohio State Journal, a newspaper printed in said County of Franklin, State of Ohio and of general circulation
therein and that the first publication was made April 17th A.D. 1876,

Burt Francisco,

Sworn to before me, and signed in my presence, this 5th day of June 1876

Printer's Fees--- \$ 6.75
This Affidavit--- .40
\$ 7.15

E. Clay Briggs, Notary Public....

ROAD PETITION..

TO THE BOARD OF COMMISSIONERS OF FRANKLIN COUNTY, OHIO:

The undersigned petitioners, residents freeholders of said County respectfully represent that the public convenience requires that a public road and highway be located and established in said County of Franklin on the line hereinafter described, and pray that your body will institute and order the proper proceedings in the premises to lay out, establish, locate and construct, such road, to-wit:

Beginning in the Township of Prairie in said County at a point on the east side of the Rome Road, at the corner of lands owned by Smith Postle and J.S. & S.P. Hunter, running thence east along said line and continuing still in an easterly direction for a distance of about two miles from the place of beginning until it strikes the Georgesville Public road, in the Township of Franklin in said County.

Page 214

Dated, April 26th 1876

NAMES OF PETITIONERS'

John S. Hunter,
Frederick W. Althen,
Peter Yeager,
D.C. Young,
W.P. Lash,
John Paulus,
Lewis Postle,

NAMES OF PETITIONERS'

Henry Haines,
John Althen,
James D. Kinnard,
Henry C. Slyh,
H. Howard,
S.P. Hunter,

NAMES OF PETITIONERS'

Franklin Postle,
Windlo, Riddle,
H.L. Althen,
E. Hopper,
A. Colvin,
W.R. Hunter...

BOND....

KNOW ALL MEN BY THESE PRESENTS...

That we, W.R. Hunter, J.S. Hunter, F.W. Althen are held and firmly bound unto the State of Ohio for the use of Franklin County in the penal sum of two hundred Dollars, for the true and faithful payment of which, well and truly to be made, we bind ourselves jointly and severally, our heirs, executors and administrators by these presents..

Sealed with our seals and dated at Franklin County, this _____ day of _____ 1876.

THE CONDITION OF THE ABOVE OBLIGATIONS ARE SUCH, That whereas application has been made to the Board of Commissioners of said Franklin County for the location and construction of a County Road, on the following line, to-wit:-

Beginning in the Township of Prairie in said County at a point on the east side of the Rome Road, at the corner of lands owned by Smith Postle and J.S. & S.P. Hunter, running thence east along said line and continuing still in an easterly direction for a distance of about two miles from the place of beginning until it strikes the Georgesville Public Road, in the Township of Franklin in said County of Franklin.

Now, if the said applicants shall pay into the Treasury of Franklin County the amounts of all costs and expenses accruing therein, in case the prayer of said petitioners shall not be granted or when the proceedings had in pursuance thereof shall not be finally confirmed and established, then this obligation to be void; otherwise to be in full force in law...

J.S. Hunter (SEAL)
F. Wm. Althen (SEAL)
W.R. Hunter (SEAL)

PETITION PRESENTED..

PAGE 215

IN THE MATTER OF THE PETITION OF)
J.S. HUNTER AND OTHERS FOR A)
COUNTY ROAD:)

The petitioners having made application for the establishment of a County road as follows: Beginning in the Township of Prairie in said County at a point on the east side of the Rome Road, at the corner of lands owned by Smith Postle and J.S. and W.R. Hunter, running thence east along said line and continuing still in an easterly distance of about two miles from the place of beginning until it strikes the Georgesville Public Road, in the Township of Franklin in said County, it is ordered that before further proceedings be had upon said application, one or more of the petitioners enter into a Bond in the sum of One hundred Dollars, payable to the State of Ohio for the use of Franklin County with sureties, to be approved by this Board, conditioned for the payment of the costs and expenses of a view, according to law.

APPOINTMENT OF VIEWERS AND SURVEYOR..

IN THE MATTER OF THE PETITION OF)
J.S.HUNTER AND OTHERS FOR A)
COUNTY ROAD...)

Now comes J.S.Hunter one of the signers of said petition, and files his bond in the sum of One hundred Dollars, payable to the State of Ohio, for the use of Franklin County, with F.W.Althen and W.R.Hunter sureties, conditioned for payment of the costs and expenses, accruing upon said application, in case the prayer of the petitioners be not granted, or the proceedings had in pursuance thereof be not finally confirmed and established, which Bond is accepted and approved. And it appearing that said petition is signed by at least twelve freeholders of Franklin County, residing in the vicinity of the proposed road, and that notice of the filing of said petition has been given according to law it is ordered that F.A.McCormick, F.B.Dean and J.O.B.Rennick three disinterested freeholders of the County be and they are hereby appointed viewers and B.F.Bowen Surveyor of said road, and that they meet at D.Postle's on the 1st day of August, 1876, at 10 o'clock A.M., and after being duly sworn, proceed to the discharge of the duties of their several appointments according to law. It is further ordered that the County Auditor issue in the name of the Board, the necessary order to said Viewers and Surveyor, and that said Viewers and Surveyor report their proceedings in the premises to this Board, at its next Session..

#####

Page 216

NOTICE TO VIEWERS AND SURVEYOR..

AUDITOR'S OFFICE, FRANKLIN CO., O..
Col. June 7th 1876..

F.A.McCormick)
F.B.Dean) VIEWERS.
J.O.B.Rennick)

B.F.Bowen, SURVEYOR..

Gentlemen: You were appointed by the County Commissioners of Franklin County, Ohio, to view, and lay out a proposed County road, on the following route as petitioned for by J.S.Hunter and others.. Beginning at a point in the Township of Prairie in said County at a point on the east side of the Rome Road at the corner of lands owned by Smith Postle, J.S. & S.P.Hunter, running thence east along said line and continuing still in an easterly direction for a distance of about two miles from the place of beginning until it strikes the Georgesville public Road, in the Township of Franklin in said County..

You will therefore meet on Tuesday August 1st 1876, at the place designated as the beginning of said road, or alteration, and after taking oath or affirmation, faithfully and impartially to discharge the duties of your appointments, respectfully, you shall take to your assistance two suitable persons as Chain Carreirs, and one Marker, and proceed to view, survey and lay out said road, or alteration as prayed for in the above petition or as near the same as in your opinion a good road can be made at a reasonable expense; taking into consideration the utility, convenience and inconvenience and expense which will result to individuals as well as to the public. And said Viewers shall in addition to their duties as Viewers, also at the same time assess and determine the compensation to be made to the owner of the land across which the road is to be located, and the damages sustained by any person or persons through whose premises the road is proposed to be established and the said _____ shall make and sign a report, in writing, stating their opinion in favor of or against the establishment or alteration of said road or any part thereof, and set forth the reasons of the same, which report, together with the plan and survey of said road, or alteration, shall be delivered to the County Auditor by one of the Viewers on or before the first day of our session in _____ next. Said Viewers shall also determine the width of said road which cannot be more than 60 ft. wide...

AND FURTHER it shall be the duties of the Viewers aforesaid, at the same time at which they are required to make the report of the view to make a separate report in writing, stating the amount of compensation to be made to owners of the lands across which the road is to be located and the damages, (if any,) and to whom which by them have been assessed, and be further governed in their proceedings under this order by the provisions of the statute in such case made and provided...

By Order of the Commissioners,
L.T.Strader, County Auditor...

#####

Page 217

NOTICE TO LANDOWNERS OF THE TIME AND PLACE OF HOLDING VIEW..

TO James Haines, Jesse Neff, N.P.Mix, John Bolen, Cornelius Jacob, John Jacob,
Emmet Mix, David Postle, Albert Postle, Smith Postle and Eunice Mix...

You are hereby notified that the Viewers and Surveyor appointed by the Commissioners of Franklin County, O., in their order of June 7th 1876 to lay out and survey the County Road petitioned for by the undersigned and others will meet at David Postle's in Prairie Township in Franklin Co., on the 17 day of August 1876 for the purposes set forth in said order dated this Fifth day of August, 1876...

W.R.Hunter...

#####

STATE OF OHIO,) Before me, H.Wylie, a Notary Public within and for Franklin Co., O., personally appeared the above Franklin Co.ss.) named W.R.Hunter, who being by me first duly sworn, says that he served a true Copy of the above Notice upon the above named John Jacobs and Cornelius Jacobs on the 5th day of Aug. 1876. Upon Albert Postle, Smith Postle, Jesse Neff, David Postle and Emmet Mix the 7th day of Aug. 1876 and upon N.P.Mix on the 8th day of Aug. 1876. Upon John Bolen on the 9th day of Aug. 1876 and upon Mrs Eunice Mix on the 10th day of Aug. 1876 and further affiant says not...

W.R.Hunter

Sworn to before me by the above named W.R.Hunter and by him subscribed in my presence, this 11th day of August, A.D. 1876....

H.J.Wylie, Notary Public,
Franklin Co.

Notarial Fee 40¢

#####

TO THE VIEWERS OF A ROAD PETITIONED FOR BY W.R.HUNTER AND OTHERS:

Gentlemen: We ask your Honorable Body to allow us a compensation of not less than One Hundred Dollars per Acre for so much of our land as shall be used and occupied by said road, provided always that said Road be located on the south line of the hereinafter described premises. My land commences as you go in an easterly direction at the corner

of lands owned or occupied by Albert Postle and W.R.Hunter continuing in an easterly direction about Thirty Rods to lands owned or occupied by Emmett Mix, John Jacobs and W.R.Hunter. In addition I also ask for a sufficient compensation to build and forever maintain a good and lawful fence between my lands and said road, if located. This part of my land is bounded as follows: On the north by the National Road, on the east by lands owned by E.Mix, on the south by Lands owned by W.R.Hunter, on the west by lands owned by Albert Postle and Smith Postle..

Aug. 1st 1876

Respectfully,
D. Postle...

To the Viewers appointed by the Commissioners of Franklin County, O., to lay out and survey the County Road petitioned for by W.R.Hunter and others.... Page 218

Gents: The undersigned takes leave to inform you that he claims as damages by the establishment of said road, of one hundred and Seventy five Dollars, (175.) This includes the value of the land the putting up and keeping in repairs of 20 1/2 Rods of Fence and the loss of two short rowes amounting to about 3/4 of one whole row etc..

Col. O. Aug 17th 1876..

Respectfully submitted,
Cornelius Jacobs...

To the Viewers of a Road petitioned for by Russell Hunter and others;

Gentlemen: We ask you to allow us a compensation of one hundred and fifty (150) Dollars per Acre for so much of our lands as will be occupied by the road petitioned for by Russell Hunter and others, we also ask for an amount of money sufficient to build and maintain forever a good and substantial fence between my premises and said Road. My lands commence as you go easterly at a point on the C.S. and C.R.R., crossing commonly known as a Bolands crossing, bounded on the north by Boland's Road, on the east by lands owned or occupied by James Haines and the Georgesville Road, on the south by the Rome Road, and on the west by lands formerly owned or occupied by Samuel Kell, also on the west by John Boland. I also ask in addition to the compensation asked for above all reasonable damage on account of said Road, being located along the line of my premises..

August 17th 1876.

Joseph Neff...

To the Viewers of a road petitioned for by W.R.Hunter and others;

Gentlemen: We ask you to allow us a compensation of at least One hundred Dollars per Acre for so much of our land as will be occupied by the road petitioned for by W.R.Hunter and others, provided always the road petitioned for be located on the south line of the hereinafter described premises. My land commences as you go in an easterly direction at the corner of lands owned or occupied by David Postle, W.R.Hunter and John Jacobs continuing in an easterly direction about Seventy Rods ending at a point where the original section survey line crosses the road known as Jacobs Road. My farm is bounded, as follows: On the south by the National Road, on the east by Jacobs road, on the south by land owned or occupied by Cornelius and John Jacobs and on the west by lands owned or occupied by David Postle. In addition I also ask sufficient compensation to build and maintain forever a good and substantial fence between my premises and said Road if located... Page 219

August 1st 1876

Respectfully,
Emmett Mix...

To the Viewers appointed by the Com'rs in Franklin Co..

I charge for making the County Road through my lands in Prairie Township and for my part on the south end of Cornelius Jacobs land in all eighty rods more or less in length and feet wide in sum \$ 300.00 Damage and timber and wood on it belong to me.

I am Very Respectfully,
Your Servant,
John Jacobs...
Senior.

Aug. 17th 1876

To the Honorable Viewers of the Road petitioned for by Russell Hunter and others:

I ask compensation for the amount of land taken off my land by said road, commencing at the Rome Road, running easterly between me and John & Russell Hunter 160 Rods at the value of \$ 125.00 per Acre and also ask a compensation for 80 Rods of fencing being one half of said fence and for building and keeping in repairs and removing and setting 80 Rods of fence over farm and road.

Smith Postle....

To the Viewers appointed of a Road petitioned for by W.R.Hunter and others:

Gentlemen: We ask you to allow us a compensation of at least one hundred Dollars per Acre for so much of our land as will be occupied by the Road petitioned for by W.R.Hunter and others provided always the road petitioned for be located on the south line of the of the hereinafter described premises. My land commences as you go in an easterly direction at the corner of Smith Postle's farm and lands owned or occupied by W.R.Hunter continuing in an eastern about sixty five rods.

My farm is bounded as follows; On the north by lands owned or occupied by David and Smith Postle, on the east by lands of David Postle, on the south by lands owned or occupied by W.R.Hunter, on the west by lands of Smith Postle. In addition I also ask sufficient compensation to build and Maintain forever a good and substantial fence between my premises and said road, if located.

August 16th 1876

Albert Postle....

Aug. 17th 1876

To the Viewers of a road petitioned for by W.R.Hunter and others:

That I, James Haines do claim a damage of \$ 50,00 for land & building a fence along a County Road petitioned for by W.R.Hunter, intersecting my land, at the northwest corner and running east Twenty two rods. Taking twenty feet, the length of the twenty two rods of land County Road.

James Haines...

To the Viewers of a Road petitioned for by W.R.Hunter and others:

Gentlemen: We ask you to allow us a compensation of at least One hundred and twenty five Dollars per Acre for so much of our land, as will be occupied by the road petitioned for W.R.Hunter and others and for ground occupied by a fence enclosing our premises along the line of said road, provided the said road is located on and along the south line of our land.

We also ask for an amount of money sufficient to build and maintain forever a good and substantial fence between our premises and said proposed road. Our land commences as you go easterly on the survey line mentioned in the aforesaid Petition at a stone at the southeast corner of the parcel of land sold by Noble Mix heirs to John Boland and in the north line of said Boland's home farm a few rods north west from said Boland's house and continue in an easterly direction about 40 or 45 rods to the line of the C.S. & C.R.R. this being the eastern part of the south line of the parcels of land conveyed by L.F.Lattery Admr. of J.F.Aylesorth deceased to Emeline D.Mix. Should you see proper to establish the road further on our premises in a north-easterly direction along the western line of the C.S. & C.R.R. Then we ask a compensation of at least One hundred and twenty dollars per Acre for all the land taken from our premises for said Road, and also the land occupied by the fence enclosing our land on the line of said road, and a sufficient amount to build and maintain a good and substantial fence to enclose our premises along the line separating our premises from the said road petitioned for by W.R.Hunter and others. We also in addition to the compensation asked for above all reasonable damages to us on account of said road being located along our premises.

We add a more full description of our premises along the south line of which we suppose the above mentioned road will run, the north line is the south line of Newell P.Mix land the east line is the center of the Georgesville Road and the west line of N.E.Gills land, the southeast line is the north west line of the Col.S.& C.R.R. the south line is the north line of John Boland home farm and said Boland's road, the west line is the east line of lands sold to John Boland by Noble Mix heirs, our farm as above description contains about 83 A.

Aug. 1st 1876.

N.P.Mix,
Emeline D.Mix...

To F.A.McCormick, F.B.Dean and J.O.B.Rennick:

Viewers: Whereas you having been appointed by the Board of County Commissioners of Franklin County, Ohio, to view and report on the proposed County road to be constructed on the following route; beginning in the township of Prairie in said County at a point on the east side of the Rome Road, at the corner of lands owned by Smith Postle and J.S. and S.P.Hunter, running thence along said line and continue still in an easterly direction for a distance of about two miles from the place of beginning until it strikes the Georgesville public road in the township of Franklin in said County. The undersigned respectfully represent to you as such Viewers that said proposed road should it be constructed on said route will lie through lands belonging to him which are described as follows; being a tract or parcel of land lying in the township of Prairie, County of Franklin and State of Ohio, bounded on the North by lands owned by Emmet Mix and Noble Mix on the by lands of Jesse Neff being separated therefrom by the township line dividing Prairie and Franklin Townships, on the south by lands recently owned by Samuel Kell, and on the west by lands owned by Cornelius Jacobs. Should said road be so laid out and constructed over the said proposed route, the undersigned will sustain great damage in consequence thereof in the sum of One Thousand Dollars, which he prays may be estimated and reported by you as Viewers as aforesaid to the Board of County Commissioners of Franklin County, Ohio...

Respectfully,
John Bolen

SURVEYOR'S REPORT..

TO THE BOARD OF COMMISSIONERS OF FRANKLIN COUNTY, OHIO:


The undersigned in obedience to your order, dated, 1876, proceeded on the 17th day of August to survey and mark the road described in said order, under the direction of the Viewers therein named, and respectfully submits, the following return of said survey:

Beginning at a point in the Rome Road, and one rod south from the southwest corner of Smith Postle's land. Thence through the land of Russell Hunter and parralell to the line between Hunter and Postle, and on the center line of the proposed road. S.77.45 E 230 poles to a run & ravine. Thence S. 85° 30 E. to a stake one (2) rod north of a stone on the northeast corner of said Hunter land, also S.E. corner to David Postle N. W. corner to John Jacobs and S.W. corner to E.M.Mix. Thence the land of said Mix S.77.45' E.64.80 poles to the east line of said Mix and one rod north from his south east corner. Thence through the lands of John Boland S.77. 45 E.74.00 poles to the south west corner of Mix land. Thence S.77. 45 E.(through Mix land and one (2) rod from and parralell with his south line) 24 poles to the west end of a private road owned by John Boland. Then on the center line of said private road S.77. 45. 104 P. to the Georgesville road making the whole distance about 1 6/10 miles.

The above described the center line of the proposed road...

SEE PLAT ON OTHER SIDE

PLAT OF HUNTER ROAD...

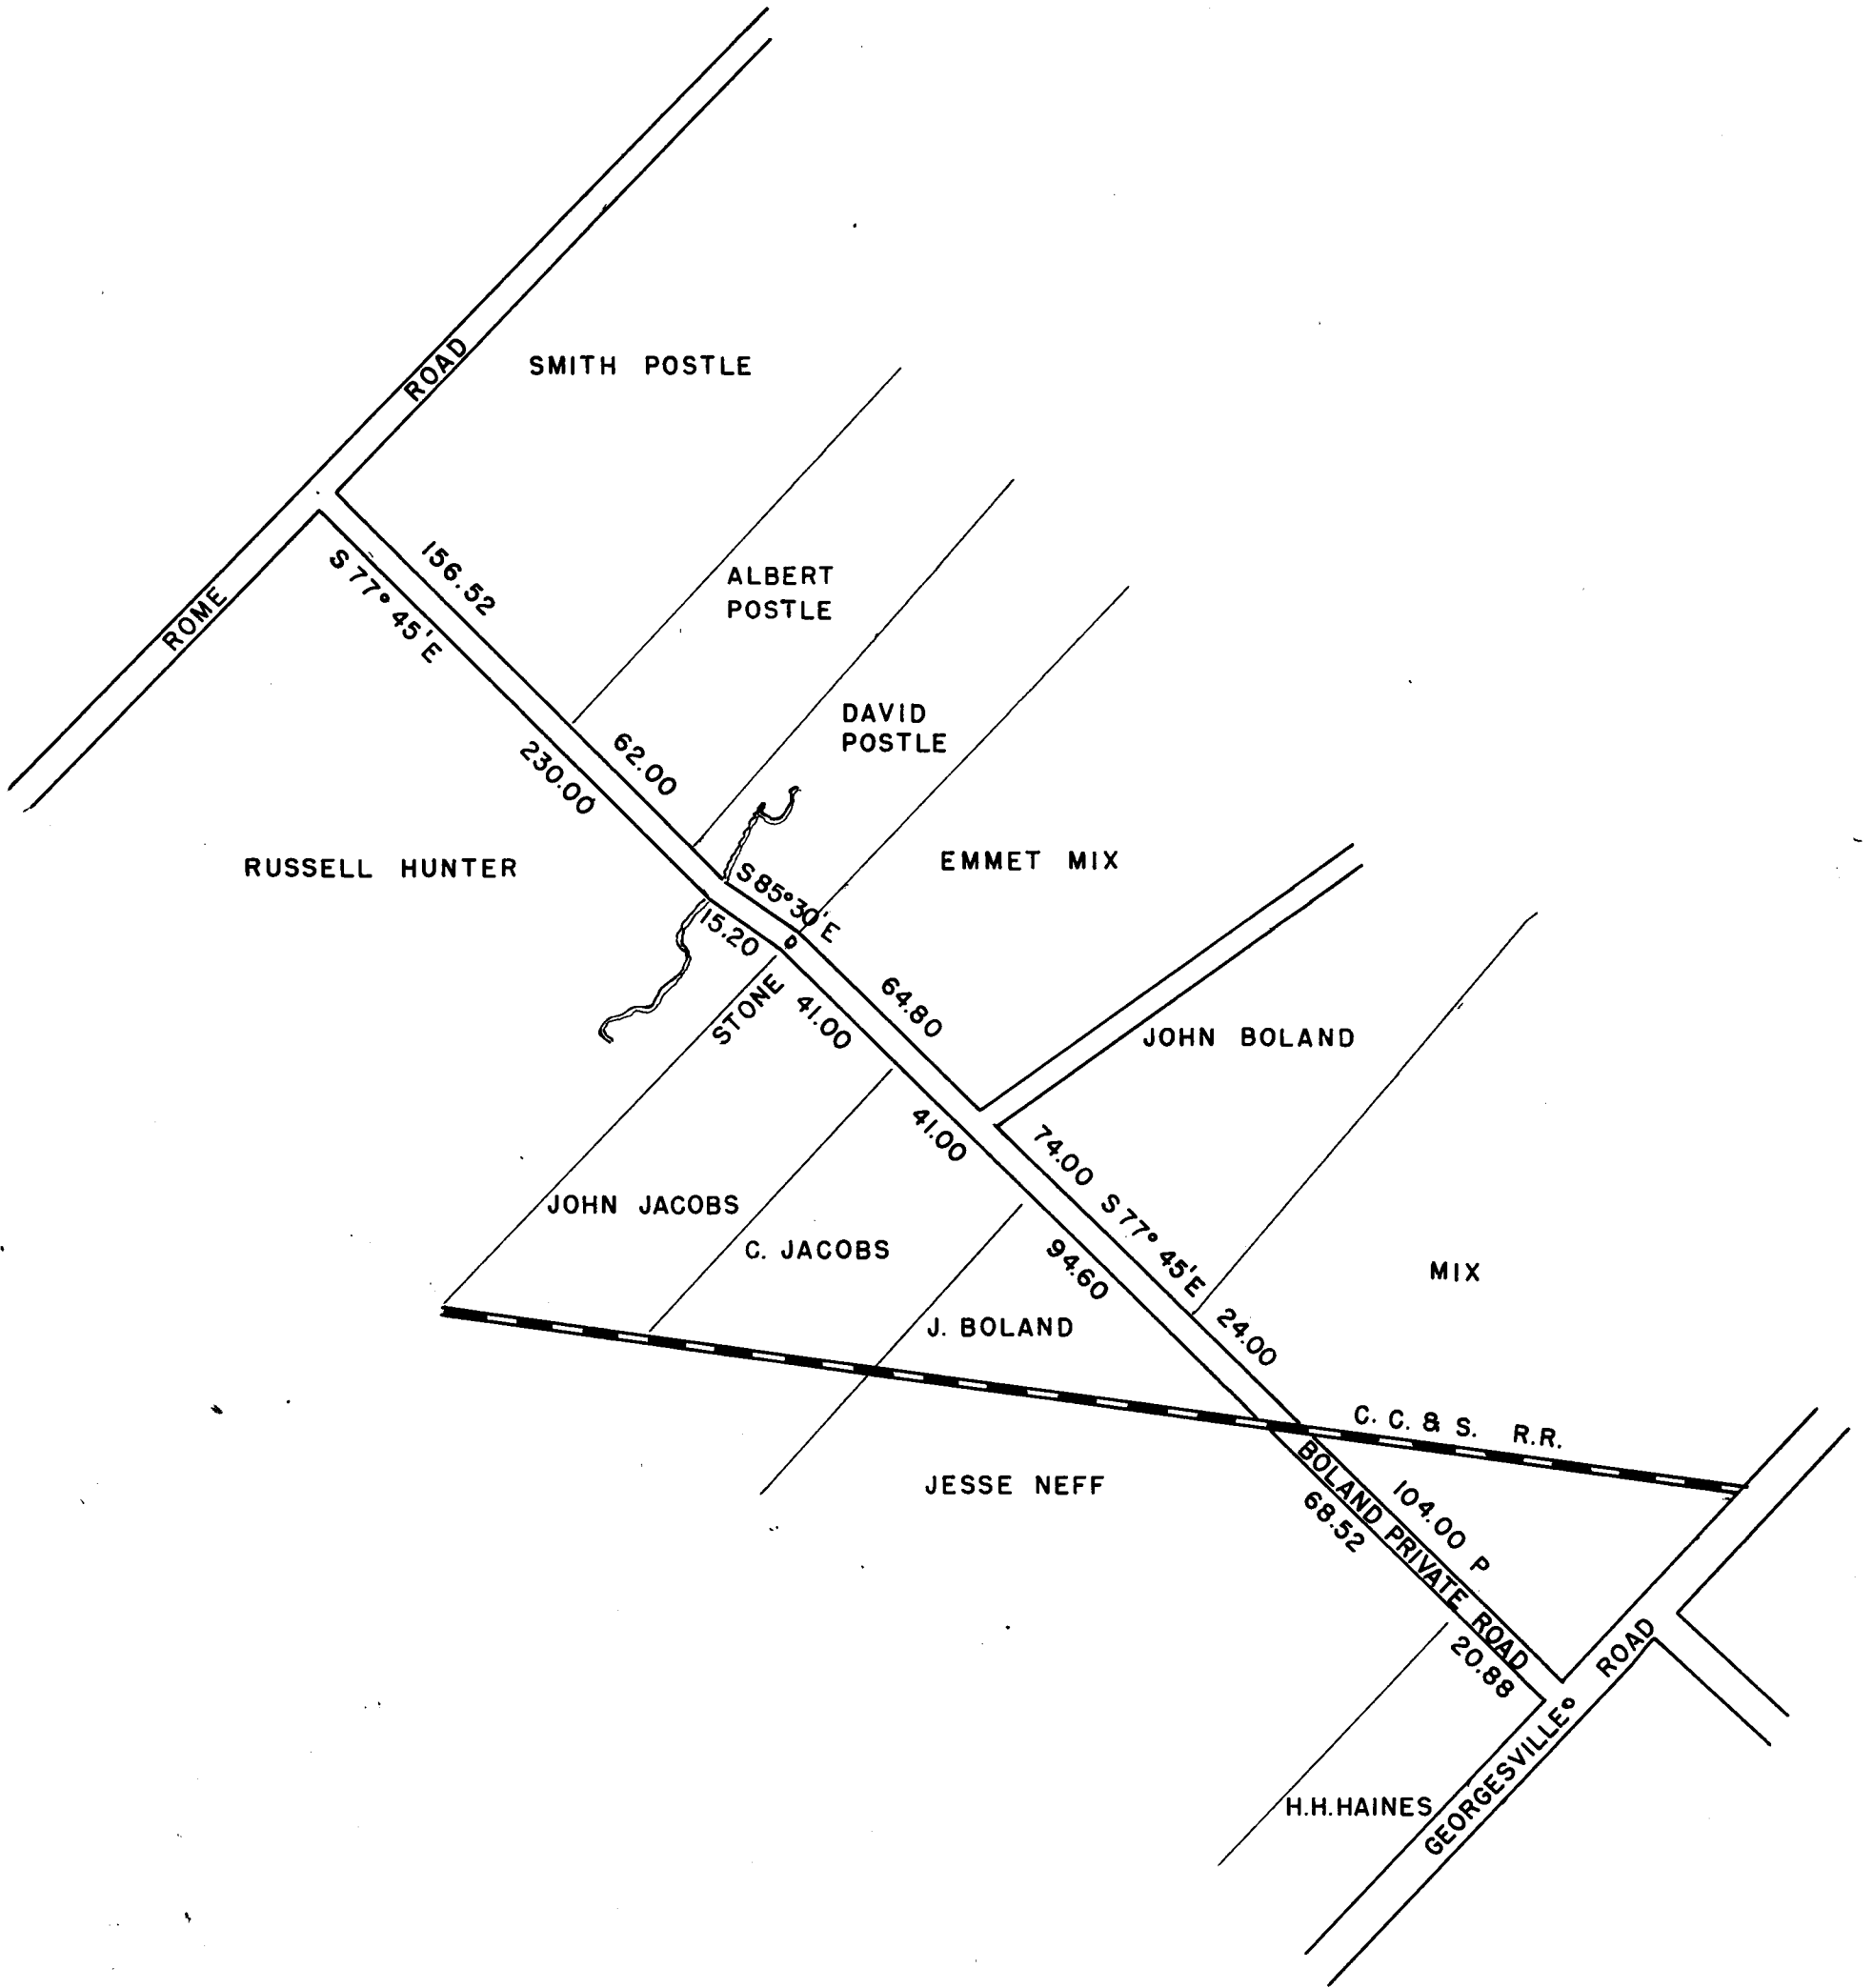

I CERTIFY that the above is a correct plat and return of the survey of the Road named above...

B.F. Bowen, Surveyor of said Road.....

REPORT OF VIEWERS..

TO THE BOARD OF COMMISSIONERS OF FRANKLIN COUNTY, OHIO:

In obedience to your order issued at your June session, A.D. 1876, we, the undersigned, Viewers appointed under said order met with B.F. Bowen Surveyor at Russell Hunter's on Aug. 17th 1876, and were severally sworn to discharge faithfully and impartially, the duties required of us in said order, H.C. Slyh and Ervin Rice were selected by us as chain carriers and _____ as a marker, who were also duly sworn.

We then proceeded to view said proposed road, on the line described in your order, and causes the same to be surveyed, "as prayed for in the petition, or as near the same as in our opinion a good road can be made at a reasonable expense, taking into consideration the utility, convenience, and inconvenience and expense which will result to individuals as well as the public," by the location of said road as follows:

Beginning at a point in the Rome road, one rod south from the southwest corner of Smith Postle land and N.W. corner to Russell Hunter's land in Prairie Township. Thence with the center line of road and parallel to the line between Hunter and Postle S. 77 45 E 330 poles to a ravine and run. Thence S. 85 3" E. 15.20 poles to a stake one rod north of a stone at the north E. corner of said Hunter land, also south east corner to David Postle's, and N.W. corner to John Jacobs and S.W. corner to Emmet Mix land and parallel with the South line thereof S. 77 45' E. 64.80 poles to the east line of said Mix, then continue same course through the land of John Boland, 74 poles to the southwest corner of Mix land, then same course 24 poles through Mix to the west end of John Boland's private road, then continue same course on center line of said private road 104 poles to the Georgesville road, making the whole distance 1 6/10 miles.

We would respectfully report that the said road ought to be established for the following reasons: That the road can be cheaply made, will be a public benefit.

We have also determined that the public convenience requires that such road shall be established 33 ft. wide...

All of which is respectfully submitted,
Aug. 26th 1876)

F.A. McCormick)
F.B. Dean) VIEWERS.

FEEES...

F.B. Dean,	Viewer,		\$ 1.50 Pd.
G.S. Innis	"		
F. McCormick	"	Marker	
H.C. Slyh,	Chainman,	1 day,	\$ 1.00 Pd
Ervin Rice	"	" "	\$ 1.00 Pd
B.F. Bowen	Surveyor,	3 day	\$15.00 Pd Nov. 4, 1876

SEPARATE REPORT OF VIEWERS..

TO THE COMMISSIONERS OF FRANKLIN COUNTY, OHIO:

The undersigned Viewers of the road petitioned for by Russell Hunter and others, making the following separate report of the Compensation and damages assessed and awarded by them to persons entitled thereto. The parties named below have filed their written application for the said allowances according to law and the same are hereto appended and returned with this report..

Compensation for Land taken for said road has been awarded in the following sums:

TO David Postle	10/100 Acres.	\$ 7.50/100
TO Emmet Mix	81/100 "	60.75
TO John Boland	2 22/100 "	166.50
TO Mix	20/100 "	22.50

Total \$ 257.25

Each of the above sums has been assessed "without deduction for benefits to any property of owners, which would accrue by the opening of said road.

F.B. Dean) Viewers & Jurors
F.A. McCormick) to award Damages.

STATE OF OHIO,) W.R. Hunter being first duly sworn, says that he is one of the petitioners for the opening of Franklin Co. ss.) and laying out of a County road as petitioned for and which petition is herewith filed with the County Commissioners of said Franklin County, affiant further says that on the 17 & 18 day of April 1876, he posted up seven Copies of the following Notice, to-wit: One Copy in several public places in the township of Prairie in said County of Franklin and State of Ohio, and one Copy of same Notice in Three several public places in the township of Franklin in said County, State of Ohio and copy in the Auditor's Office in said Franklin County, State of Ohio. That a true and correct copy of the above specified Notices so by him as aforesaid posted up is as follows:

ROAD NOTICE...

NOTICE IS HEREBY GIVEN that a petition will be presented to the Commissioners of Franklin Co. O. at their Regular Session to be held on the first Monday of June, A.D. 1875 praying for the laying out and construction of a County road in the said County of Franklin on the following line, to-wit: Beginning in the township of Prairie in said County at a point on the east side of the Rome Road, at the corner of lands owned by Smith Postle and J.S. & S.P. Hunter, running thence east along said line and continuing still in an easterly direction for a distance of about two miles from the place of beginning until it strikes the Georgesville Public road in the township of Franklin in said County.... April 17th 1876.

And further affiant sayeth not..

W.R. Hunter,,

W.R. Hunter.....

Sworn to and subscribed before me by the above named W.R. Hunter and in my presence, this 5th day of June, A.D. 1876...

J.S. Abbott, Theo. H. Beck Dpy.

REGULAR SESSION..
Sept. 5" 1876

In the matter of the report of the Viewers in relation to the establishment of the road petitioned for by Russell Hunter and others was this day publicly read the first time...

REGULAR SESSION..
Sept.5"1876..

In the matter of the report of the Viewers in relation to the establishment of the road petitioned for by Russell Hunter and others was this day read the second time...

REGULAR SESSION,COUNTY COMMISSIONERS..
Sept.6" 1876

In the matter of the petition of Russell Hunter and others for a County road,the report of the Viewers in favor of the establishment of said road was this day publicly read,being the third reading of the same and said Viewers having filed a separate report in writing of the amount of compensation and damages to land owners by reason of the location of said road through their several premises said report was also publicly read,and the Board being of the opinion that the compensation and damages awarded by said Viewers of the several claimants, to-wit: David Postle 7.50 Emmet Mix 60.75 John Boland 166.50 and to Mix 22.50. Total 257.25.,is reasonable and just. But that said road is not of sufficient importance to the public to warrant the payment of said compensation and damages out of the County Treasury,it is ordered that they pay or tender to pay,the several claimants,the amount as aforesaid assessed to them and no further proceedings be had in the premises until such payment or tender shall have been made....

Comr's. Meeting.. Oct.7" 1876

In the matter of the petition of Russell Hunter and others for a County road,it appearing that the petitioners have paid the claimants the amount awarded to them,respectfully by the Viewers,and the Board being of the opinion that said road would be of public utility and no petition for a review being filed it is ordered that the several reports of the Viewers,together,with the survey be recorded and the said road be established as a public highway. It is further ordered that the County Auditor issue in the name of the Board an order to the Trustees of Prairie and Franklin Townships directing them to cause said road to be opened according to law.

ROAD RECORD NO.9

ROAD RECORD NO.9

PAGE NO.227

COLUMBUS AND GRANVILLE TURNPIKE
OR PLANK ROAD COMPANY.....

KNOW ALL MEN BY THESE PRESENTS: That the Columbus and Granville Turnpike or Plank Road Company in Conformity with the provisions of an Act of the General Assembly of the State of Ohio,entitled: An Act to provide for the surrender or transfer of Turnpikes and Plank-roads; passed April 17,1857. And by virtue of the Authority of the same.do hereby relinquish and transfer to the County Commissioners of Franklin County,State of Ohio. All that part of their Turnpike and Plank road,right of way therefore and appurtenance thereto belonging,extending from the west bank of Alum Creek to the East bank of Big Walnut Creek,together with all rights and privileges appertaining thereto: The said premises hereby relinquished and transferred,being with- in the county of Franklin aforesaid..

In testimony whereof the written declaration is signed by the President and Secretary of said Company and the Seal of said Company is hereto affixed at Columbus,Ohio,this eight day of April,A.D.1876, Pursuant to a resolution of the Board of Directors of said Company,and with the consent of all the Stock- holders thereof,for this purpose had and made....

John Latta, President.

Columbus & Granville Turnpike or Plank Road Co.

Secretary, Col.s.& Granville Tpk.e or Plank Road.Co..

(L. S.)
