

ROAD RECORD NO.10

ROAD RECORD NO.10

PAGE NO.89

BIG RUN ROAD.

Big Run Road - alteration in the area of Big Run Creek

IN THE MATTER OF THE _____ ROAD PETITIONED FOR BY _____ AND OTHERS _____ FRANKLIN COUNTY, OHIO.

ROAD NOTICE.

NOTICE IS HEREBY GIVEN, That a petition will be presented to the Commissioners of Franklin County, at the next session _____ A.D. 18____, praying for the _____ of a _____ Road on the following line, to-wit: _____

_____ A.D. 187__.

AFFIDAVIT THAT COPIES OF THE ABOVE NOTICE WERE DULY POSTED UP.

THE STATE OF OHIO,) _____ having been first duly _____ states Franklin County, ss.) that on the _____ day of _____ 18____, and at least thirty days before the first Monday of _____ 18____, he set up copies of the foregoing notice at the Auditor's Office, in said County, and at three public places in the township of _____ in which said road is proposed to be laid out and established.

(signed) _____ Sworn to and subscribed before me, this _____ day of _____ A.D. 18____

AFFIDAVIT OF PRINTER.

THE STATE OF OHIO,) I, _____ being duly sworn, depose and say, that the Franklin County, ss.) foregoing notice was published one time a week for four consecutive weeks prior to _____ A.D. 18____, in _____, a newspaper printed in said County of Franklin, State of Ohio, and of general circulation therein, and that the first publication was made _____ A.D. 18____

Sworn to before me, and signed in my presence, this _____ day of _____ A.D. 18____

ROAD PETITION.

FOR A COUNTY ROAD IN FRANKLIN TOWNSHIP.

TO THE BOARD OF TRUSTEES OF FRANKLIN TOWNSHIP, OHIO:

The undersigned petitioners, resident freeholders of said County, respectfully represent that the public convenience requires the change of a County road on the line hereinafter described; and pray that your body will institute and order the proper proceedings in the premises to _____ change such road, to-wit: Whereas certain parts of the County Road leading from the Columbus and Harrisburg Road to the County Road known as the Baker Road have been destroyed and washed away, by the washing of the Scioto Big Run. We the undersigned Petition your honorable Body to take such measures as will secure additional ground for a road and the right of travel to the public and such other improvements as in your judgement may be deemed proper for the protection of said road.

Dated this _____ A.D. 18____

PETITIONERS' NAMES. Geo. W. Huffman Wm. Miller

PETITIONERS' NAMES. J. M. Briggs Jacob Early

PETITIONERS' NAMES. W. C. Briggs G. W. Alkire

PETITIONERS' NAMES. Clarke White Harvey Peters J. K. Lowe.


SURVEYOR'S REPORT.

TO THE BOARD OF TRUSTEES OF FRANKLIN TOWNSHIP, OHIO:

The undersigned in obedience to your order dated _____ 18____, proceeded, on the 28 day of January 1878 to survey and mark the Alteration described in said order, under the direction of the Viewers therein named, and respectfully submits the following return of said survey:

Beginning at a stake 24 ft east of a large cottonwood tree on the south side of Big Run on the land of Adin G. Hibbs in Franklin Township. Thence through the land of said Hibbs S 14 W 24 poles to a stake. Thence S 21 45' E (passing Hibbs east line at 5 poles) 6.50 to a stake on Ellen White's land. Then S 78 45' E 24.80 poles to a sugar. Then N 89 E 8.20 poles to a leaning Buckeye. Then S 78 15' E (passing line between White and A.H. Shade at 15.44 P. 28 poles to a stake near a Walnut stump. Thence S 59 30. E 16.40 poles to a stake. Thence N 88 30' E 17. poles to a stake (20 ft from corner of Shade's Garden) Then S 62 45' E (passing line between Shade and Adam White 7.30 poles) 18.40 Poles to a stake. Thence S. 86 40' E 25 P. to a stake in the center of the Barker Road. See plat of road hereto attached, which also shows by the broken line the location of the old Road as located in 1858". And the Creek as related to the Old Road, the proposed New Route. All of which is believed to be correct.

PLAT.
Big Run Road.

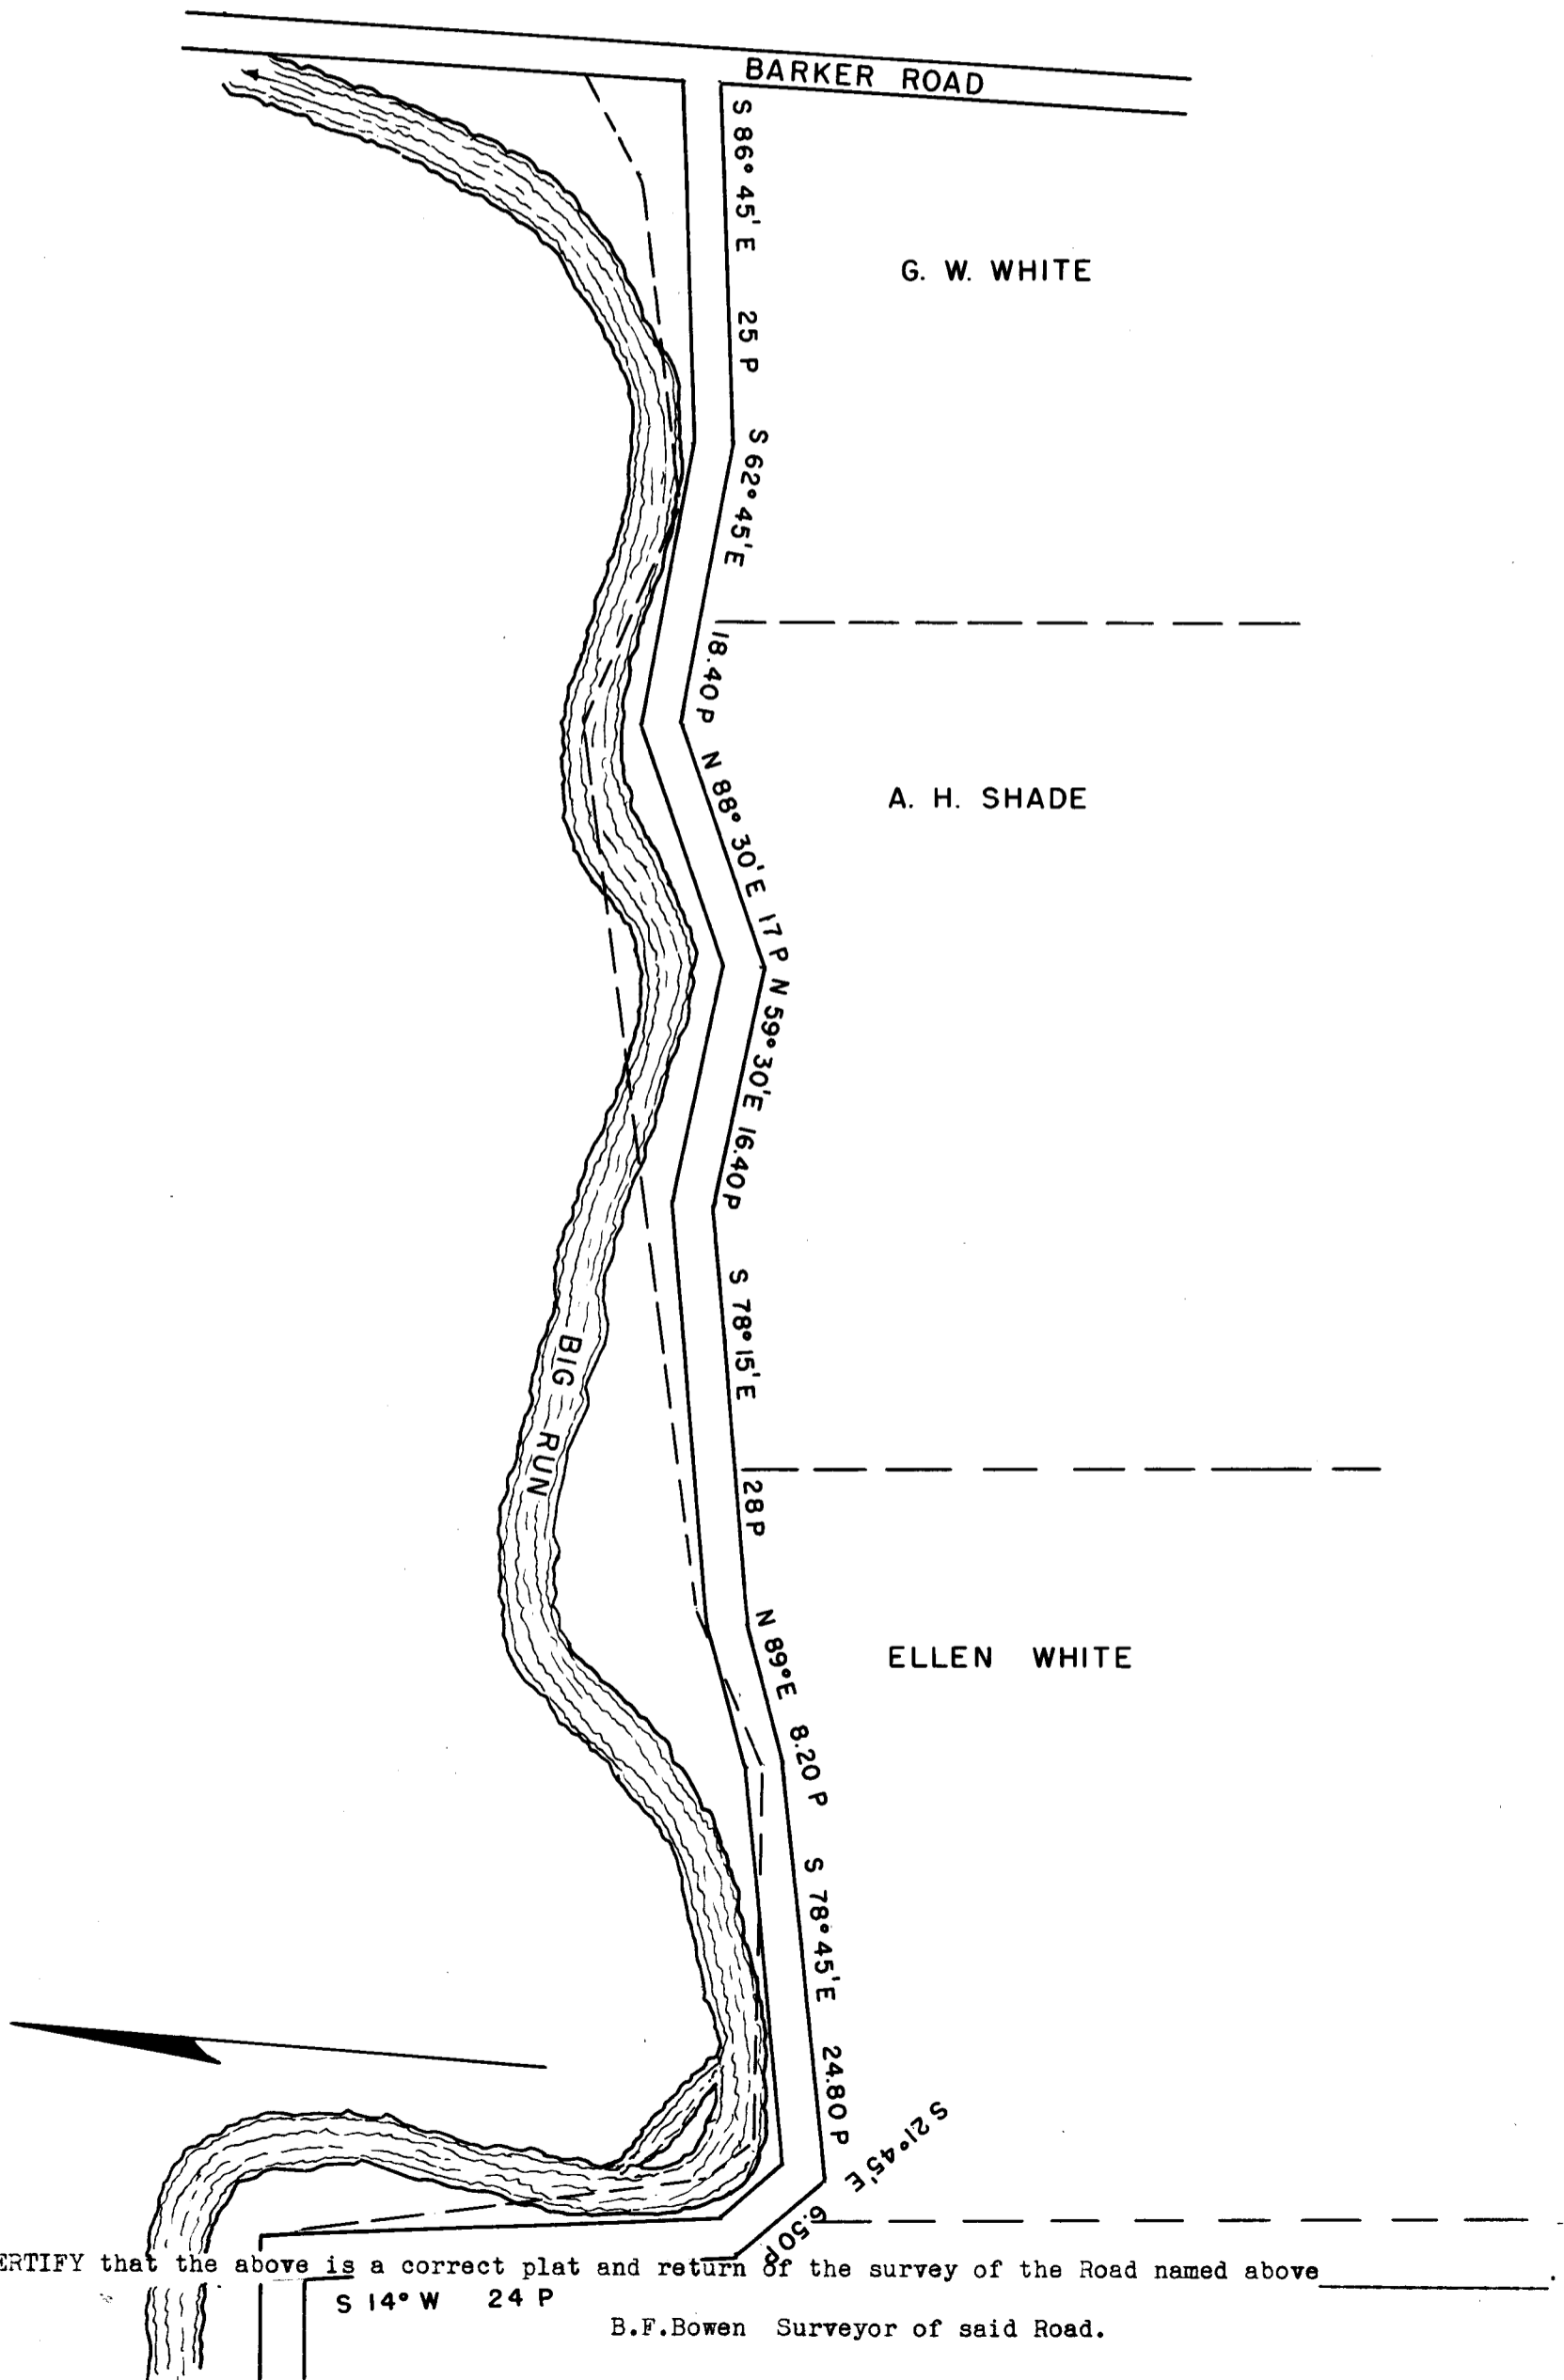

I CERTIFY that the above is a correct plat and return of the survey of the Road named above _____

S 14° W 24 P

B.F. Bowen Surveyor of said Road.

REPORT OF TRUSTEES.

TO THE BOARD OF COMMISSIONERS OF FRANKLIN COUNTY, OHIO:

I obedience to your order, issued at your Regular session, A.D. 1878, we, the undersigned, Trustees appointed under said order, met with B.F. Bowen Surveyor, at Mrs Ellen White's on _____ and were severally sworn to discharge, faithfully and impartially, the duties required of us in said order.

(If any Viewer is unable to attend, here state by whom the vacancy was filled.)

Wm. House and K. Alkire were selected by us as chain-carriers and M.A. Henry as Marker, who were also duly sworn.

We then proceeded to view said proposed Alteration on the line described in your order, and caused the same to be surveyed, "as prayed for in the petition, or as near the same as in our opinion a good road can be made at a reasonable expense, taking into consideration the utility, convenience and inconvenience and expense which will result to individuals as well as the public," by the Alteration of said road, as follows:

Beginning at a stake east of a large cottonwood on A.G. Hibbs land on the south side of Big Run in Franklin Township. Thence S 14 W 24 P. Then, S 21 45 E 65 poles. Thence S 78 3/4 E 24.80 poles. Then N 80 E 8.20 P. Then S 78 1/4 E 28 Poles. Then S 59 /2 E 16.40 poles. Then N 88 1/2 E 17 poles. Then S 62 3/4 E. 18.40 P. Then S 86 3/4 E. 25 Poles to the Barker Road.

We would respectfully report that said Road should be established on the line as surveyed and described in the Surveyor's Report. For the following reasons. That the old road bed has been encroached upon by the Creek to such a degree that in some places the old road has been entirely washed away and has become imperative to encroach upon private property to maintain travel on said road. And that a Road can be cheaply built on the route located. And that the public convenience requires it. We are all the opinion that the public convenience requires that Road be 30 ft wide.

We have also determined that the public convenience requires that such road shall be established 30 feet in width.

All of which is respectfully submitted,
_____ 18 _____)

Jesse Alkire,) Trustees of
J.W. Barber,) Franklin
Peter Schwartz.) Tp.

FEEES

Jesse Alkire	Viewer,	2	days,	\$ _____	Wm. House	Chainman,	1	days	\$ _____
J.W. Barber	"	2	"	\$ _____	K. Alkire	"	1	"	\$ _____
Peter Schwartz	"	2	"	\$ _____	M.A. Henry	Marker	1	"	\$ _____
					B.F. Bowen	Surveyor,	3	days,	\$ 15.00

SEPARATE REPORT OF TRUSTEES.

TO THE BOARD OF COMMISSIONERS OF FRANKLIN COUNTY, OHIO:

The undersigned Trustees of the Road petitioned for by G.W. Huffman and others, make the following separate report of the compensation and damages assessed and awarded by them to persons entitled thereto. The parties named below have filed their written applications for the said allowances, according to law, and the same are hereto appended and returned with this report.

Compensation for Land taken for said road has been awarded in the following sums:

TO ELLEN White 50 DOLLARS;
TO A.H. Shade 30 DOLLARS;
To G.W. White 25 DOLLARS;

Each of the above sums has been assessed "without deduction for benefits to any property of the owner, which would accrue by the opening of said road."

Jesse W Alkire) Viewers and
J.W. Barber) Jurors to
Peter Schwartz.) Award Damages.

_____ 18 _____

COLUMBUS, OHIO, March 4" 1878

The Commissioners met in regular session, and the report of the Surveyor and viewers appointed to survey and view the road, as described in the foregoing petition, was read the first time.

ATTEST: _____)
County Auditor.)
I.S. Beekey)
D.B. Strait) Commissioners.

COLUMBUS, OHIO, March 5" 1878

The Commissioners met in regular session, and the report of the Surveyor and Viewers appointed to survey and view the road, as described in the foregoing petition, was read the second time.

ATTEST: _____)
County Auditor.)
I.S. Beekey)
D.B. Strait) Commissioners.

COLUMBUS, OHIO, March 6" 1878

The Commissioners met in regular session, and in the matter of the petition of G.W. Huffman and others for a change or alteration of the Big Run Road in Franklin Tp. said road having been injured by the washing of a creek, the report of the Viewers in favor of the establishment of said Road, was this

day publicly read being the third reading of the same and said viewers having filed a Separate report in writing of the amount of compensation and damages which they have assessed by reason of the location of said road through their several premises said report was also publicly Read and the Board being of the opinion, that the compensation and damages awarded by said viewers to said claimants to-wit: To Ellen White, 50.00. A.H.Shade 30.00 and G.W.White 25.00 for compensation and for land taken is reasonable and just. And that said change or alteration of said road is will be of public utility and importance to the public to justify the payment of said compensation and damages so awarded to them respectively that the several reports of viewers with the survey and plats be recorded and that said road be established a public highway.

It is further ordered that the County Auditor issue in the name of the Board and order to the Trustees of Franklin Township, directing them to cause said road to be opened according to law.

I.S.Beekey) Co.
D.B.Strait) Comrs.

ROAD RECORD NO.10

ROAD RECORD NO.10

PAGE NO.97

C.SHOEMAKER ROAD.

IN THE MATTER OF THE COUNTY ROAD ROAD PETITIONED
FOR BY C.SHOEMAKER AND OTHERS IN CLINTON TP.
FRANKLIN COUNTY, OHIO.

ROAD NOTICE.

NOTICE IS HEREBY GIVEN, That a petition will be presented to the Commissioners of Franklin County, at the next session Oct 31st A.D. 1878, praying for the establishment of a County Road on the following line, to-wit: Beginning at the Harbor Road on the land of Windsor, Atcheson in Clinton Tp. Thence running in a southerly direction through the land of Wndsor Atcheson and C.Shoemaker and terminating at the Shoemaker Lane between the land of Jno.H.Peters on the west and Henry Peters and T.E.Miller on the east.

Sept. 30th A.D. 1878.

AFFIDAVIT THAT COPIES OF THE ABOVE NOTICE WERE DULY POSTED UP.

THE STATE OF OHIO,)
Franklin County, ss.) _____ having been first duly _____ states that on the _____ day of _____ 18____, and at least thirty days before the first Monday of Nov. 1878, he set up copies of the foregoing notice at the Auditor's Office, in said County, and at three public places in the township**of _____ in which said road is proposed to be laid out and established.

(signed) _____

Sworn to and subscribed before me, this _____ day of _____ A.D. 18____

AFFIDAVIT OF PRINTER.

THE STATE OF OHIO,) I, _____ being duly sworn, depose and say, that the foregoing Franklin County, ss.) notice was published one time a week for four consecutive weeks prior to Nov A.D. 1878, in the Ohio Statesman, a newspaper printed in said County of Franklin, State of Ohio, and of general circulation, therein, and that the first publication was made _____ A.D. 18____

Sworn to before me, and signed in my presence, this _____ day of _____ A.D. 18____

ROAD PETITION.

FOR A COUNTY ROAD IN CLINTON TOWNSHIP.

TO THE BOARD OF COMMISSIONERS OF FRANKLIN, COUNTY, OHIO:

The undersigned petitioners, resident freeholders of said County, respectfully represent that the public convenience requires the establishment of a County road on the line hereinafter described; and pray that your body will institute and order the proper proceedings in the premises to locate such road, to-wit: Beginning at the Harbor Road in Clinton Township on the land of Windsor Atcheson in Clinton Township, thence running in a southerly direction through the land of Windsor Atcheson and C.Shoemaker and terminating at the Shoemaker Lane between the land of John H.Peters on the west and Henry Peters and T.E.Miller on the east.

Dated this _____ A.D. 1878.

- | | | | |
|---------------------|---------------------|---------------------|---------------------|
| PETITIONERS' NAMES. | PETITIONERS' NAMES. | PETITIONERS' NAMES. | PETITIONERS' NAMES. |
| C.Shoemaker | J.Henry Peters | Constant Isabel | Sarah A.Shoemaker |
| A.Dow | Jno Kashner | Jacob Lewis | D.Shoemaker |
| E.F.Shoemaker | Adam Schneider | John Lapla | Robert Raison |
| J.H.Jones | Windsor Atcheson | C.Mulby | Karl Lewis |
| | | Jacob Shirtzinger | Henry Kiner. |

COLUMBUS, OHIO, September, 1878

The Commissioners met in regular session at the Auditor's Office, and the following proceedings were had, to-wit: