

ROAD RECORD NO.II

ROAD RECORD NO.II

PAGE NO.297

IN THE MATTER OF THE EXTENSION OF E. 5th.AVE.,ROAD  
PETITIONED FOR BY T.D.CASSADY AND OTHERS IN MIFFLIN  
TP.,FRANKLIN COUNTY,OHIO..

Fifth Avenue - from Stelzer Road to James Road

#####

ROW = 60'

ROAD NOTICE..

NOTICE IS HEREBY GIVEN, That a petition will be presented to the Commissioners of Franklin County, at the next session June 5, A.D.1899, praying for the Establishment of a County Road on the following line, to-wit: Beginning at the intersection of Stelzer's East 5th Ave., Free Pike and the Stelzer Road at Da-Krumm Post Office; thence East on the center line of said pike continued through the land of John Stelzer and Joseph Bauman to the intersection of the James Free Pike and there to terminate. Total length about 13/100 miles.

We further petition your honorable body that said road be established Sixty feet in width. Said road is located in Mifflin Township, Franklin County, Ohio.

A.V.Grey, et al..

April, 20, A.D.1899

AFFIDAVIT THAT COPIES OF THE ABOVE NOTICE WERE DULY POSTED UP..

THE STATE OF OHIO, ) Thomas D.Cassady having been first duly sworn states that on the 20" day of April, Franklin County, ss.) 1899, and at least thirty days before June, 5th. 1899, he set up copies of the foregoing notice at the Auditor's Office, in said County, and at three public places in the township of Mifflin in which said road is proposed to be laid out and established.

(signed) T.D.Cassady

Sworn to and subscribed before me, this 3" day of June, A.D.1899

L.C.Lepps, Notary Public,  
Franklin Co., Ohio.

AFFIDAVIT OF PRINTER..

THE STATE OF OHIO, ) I, DeWitt C. Jones being duly sworn, depose and say, that the foregoing notice was published one time a week for four consecutive weeks prior to June 5" A.D.1899, in The Record a newspaper printed in said County of Franklin, State of Ohio, and of general circulation therein, and that the first publication was made April, 20" A.D.1899

DeWitt C. Jones

Sworn to before me, and signed in my presence, this 12th day of May, A.D.1899

#####

ROAD PETITION..

FOR THE EXTENSION OF E.5th.AVE.,ROAD IN MIFFLIN TOWNSHIP..

TO THE BOARD OF COMMISSIONERS OF FRANKLIN COUNTY, OHIO:

The undersigned petitioners, resident freeholders of said County, respectfully represent that the public convenience requires the establishment of a County road on the line hereinafter described; and pray that your body will institute and order the proper proceedings in the premises to establish such road, to-wit: Beginning at the intersection of Stelzer's E.5th Ave., Free Pike and the Stelzer Road at DaKrumm P.O. Thence East on the centre line of said pike continued through the lands of John Stelzer and Joseph Bauman to the intersection of the James Free Pike, and there to terminate. Total length about 13/100 miles..

We further petition your Hon. Body that said road be established Sixty feet in width. Said road is located in Mifflin Township, Franklin County, Ohio..

PETITIONERS' NAMES.	PETITIONERS' NAMES.	PETITIONERS' NAMES.	PETITIONERS' NAMES.
Jessie	F.H.Andrews,	B.M.Pelton,	Philip Wotring,
Robert Krumm,	F.A. Wolf,	C.C. Mantz,	J.W. Peters,
L.C. Edgar,	O.F. Greenman,	Louisa Krumm,	A.C. Park,
Charles Richter,	E.A. Ogden,	Geo. Jeahrling,	I.H. Moore,
Daniel Stelzer,	A.V.Gray,	Nathaniel Sterrett,	Peter Ryan,
Charles Aley,	W. Shepard,	S.E. Daly,	Thos. Cassady,
Frank S.Montgomery,	J. McLeish,	Thos.J.McLeish.	

COLUMBUS, OHIO, June, 5, 1899

The Commissioners met in regular session at the Auditor's Office, and the following proceedings were had, to-wit:

Now comes Thos.D.Cassady one of the signers of the foregoing petition, and files his bond which is in the words and figures following, to-wit:

KNOW ALL MEN BY THESE PRESENTS:

That we Thos.D.Cassady and J.T.Williamson are held and firmly bound unto the State of Ohio,for the use of Franklin County,in the penal sum of One Hundred Dollars,for the true and faithful payment of which,well and truly to be made,we bind ourselves jointly and severally,our heirs,executors and administrators,by these presents.

Sealed with our seals,and dated at Columbus,Ohio this 5th day of June,1899

THE CONDITIONS OF THE ABOVE OBLIGATION ARE SUCH, That whereas application has been made to the Board of Commissioners of said Franklin County for the establishment of a County road on the following line,to-wit:

Beginning at the intersection of Stelzer's East Fifth Avenue Free Pike and the Stelzer road at DaKrumm Post Office; thence East on the center line of said pike continued through the land of John Stelzer and Joseph Bauman to the intersection of the James Free Pike,and there to terminate.

Now,if the said applicant shall pay into the treasury of the said county the amount of all costs and expenses accruing thereon,in case the prayer of said petitioners shall not be granted,or when the proceedings had in pursuance thereof shall not be finally confirmed and established,then this obligation to be void; otherwise to be in full force in law.

T.D. Cassady (SEAL)
J.T. Williamson (SEAL)

CERTIFICATE OF MAKING OATH..

THE STATE OF OHIO, ) BE IT REMEMBERED, That on this 9" day of June,A.D.1899,personally appeared before Franklin County,ss.) me,a Notary Public in and for said County,P.G.Miller and Thomas M.Kingry Viewers,of a County Road petitioned for by T.D.Cassady and others,and were by me duly sworn to the faithful and impartial performance of their respective duties..

T.F.Hane,Notary Public, Franklin Co.,Ohio.

CERTIFICATE

THE STATE OF OHIO, ) BE IT REMEMBERED, That on this 15" day of June,A.D.1899,personally appeared before Franklin County,ss.) me,Henry Maetzel,County Surveyor in and for said County,J.T.Dorsey as Viewer and R.S. Blackford as Chainman for the County Road petitioned for by T.D.Cassady and others,and were by me duly sworn to the faithful and impartial performance of their respective duties..

Henry Maetzel, County Surveyor..

SURVEYOR'S REPORT..

TO THE BOARD OF COMMISSIONERS OF FRANKLIN COUNTY,OHIO:

The undersigned,in obedience to your order dated June 5,1899,proceeded,on the 15" day of June to survey and mark the East 5th Ave.,Extension described in said order,under the direction of the Viewers therein named, and respectfully submits the following return of said survey:

SEE PLAT AT END OF RECORD

REPORT OF VIEWERS..

TO THE BOARD OF COMMISSIONERS OF FRANKLIN COUNTY,OHIO:

In obedience to your order,issued at your June 5" session, A.D.1899,we,the undersigned,Viewers,appointed under said order,met with Henry Maetzel Surveyor,at the beginning of said road on June 15,1899 and were severally sworn to discharge,faithfully and impartially,the duties required of us in said order.

Robert Blackford were selected by us as chain carriers,who were also duly sworn.

We then proceeded to view said proposed E.5th Ave.,Extension on the line described in your order,and caused the same to be surveyed, "as prayed for in the petition,or as near the same as in our opinion a good road can be made at a reasonable expense,taking into consideration the utility,convenience,and inconvenience and expense which will result to individuals,as well as the public," by the establishment of said road,as follows:

Beginning at the intersection of the Stelzer E.5th Ave. Free Pike and the Stelzer Road in Mifflin Township; thence with the center line of said E.5th Avenue,produced S.87° 10' E. 1327 ft. through the land of John Stelzer to his East line; thence same course through the land of Joseph Bauman 138 4 feet to the center of the James Free Pike and there to terminate. Total length of route being 1465 40 ft..

We would respectfully report that the said E.5th Avenue Extension ought to be established for the following reasons: It will open up a safe outlet to the public where they now have an exceedingly dangerous one on account of the proximity of the railroad; it will shorten the route and will be conducive to the public interest and welfare.

We have also determined that the public convenience requires that such E.5th Ave.,Extension shall be established Sixty (60) feet in width.

All of which is respectfully submitted, June,24" 1899 )

Peter G.Miller )
T.M.Kingry ) VIEWERS.
J.T.Dorsey )

FEEES..

P.G.Miller, Viewer, 2 days, \$ 3.00
Thos M.Kingry " 2 " \$ 3.00
T.J.Dorsey " 2 " \$ 3.00
R.S.Blackford, Chainman, I days, \$ 1.00
All paid,June 24,1899.
Notary Fees \$ 1.20 Henry Maetzel Surveyor, I days, \$ 5.00

\*\*\*\*\*

SEPARATE REPORT OF VIEWERS..

TO THE BOARD OF COMMISSIONERS OF FRANKLIN COUNTY, OHIO:

The undersigned Viewers of the County Road petitioned for by T.D.Cassady and others, make the following separate report of the compensation and damages assessed and awarded by them to persons entitled there- to. The parties named below have filed their written applications for the said allowances, according to law, and the same are hereto appended and returned with this report.

Compensation for Land taken for said road has been awarded in the following sums:

TO John Stelzer, For fencing, Eighty-five-----00/100 DOLLARS;
( Fruit Trees \$ 20.00 )
TO Joseph Bauman, ( Land \$ 40.00 ) Sixty-----00/100 DOLLARS;

Each of the above sums has been assessed "without deduction for benefits to any property of the owner, which would accrue by the opening of said road."

The following sums are allowed as damages to be paid to claimants whose premises will be rendered less valuable by the opening and construction of said road through the same:

TO Joseph Bauman, Ten-----00/100 DOLLARS;
Peter G. Miller, ) VIEWERS AND
T.M. Kingry ) JURORS TO
T.J. Dorsey ) AWARD DAMAGES.

June, 24" 1899

\*\*\*\*\*

COLUMBUS, OHIO, Sept. 5, 1899

The Commissioners met in regular session, and the report of the Surveyor and Viewers appointed to survey and view the road, as described in the foregoing petition, was read the first time.

ATTEST:
W.H. Halliday, ) County auditor.
John R. Brown )
Wm. Pinney ) Commissioners.
J. Nick Ackerman )

\*\*\*\*\*

COLUMBUS, OHIO, Sept. 6, 1899

The Commissioners met in regular session, and the report of the Surveyor and Viewers appointed to survey and view the road, as described in the foregoing petition, was read the second time.

ATTEST:
W.H. Halliday, ) County Auditor.
John R. Brown )
Wm. Pinney ) Commissioners.
J. Nick Ackerman )

\*\*\*\*\*

COLUMBUS, OHIO, June, 5, 1899

THE Commissioners met in regular session; Present--Brown, Pinney, Ackerman.

In the matter of the extension of East 5th Avenue from the intersection of Stelzer's E.5th Avenue Free Pike and the Stelzer road at DaKrumm about 13/100 miles to the intersection of the James Free Pike; Mifflin Township, petitioned for by Thos. D. Cassady et al. Peter G. Miller, DaKrumm, O. Thos. Kingry, Ovid P.O. T. J. Dorsey, Shepards, Ohio, were appointed Viewers, together with Henry Maetzel County Surveyor to meet at the residence of Mr. T. D. Cassady in Shepards, O., Thursday, June 15, 1899 at 10 o'clock A.M., and the Auditor is hereby directed to notify said Viewers.

\*\*\*\*\*

COLUMBUS, O., Sept. 7, 1899

Commissioners Met; Present; Brown, Pinney, Ackerman:

On Motion, consideration of the matter of the extension of East Fifth Avenue, Mifflin Township, petitioned for by T. D. Cassady et al, was postponed to a future day.

Yeas; Brown, Pinney, Ackerman..


\*\*\*\*\*

\*\*\*\*\*

\*\*\*\*\*

( SEE PLAT ON OTHER SIDE. )

PLAT OF EAST FIFTH AVE. EXTENSION

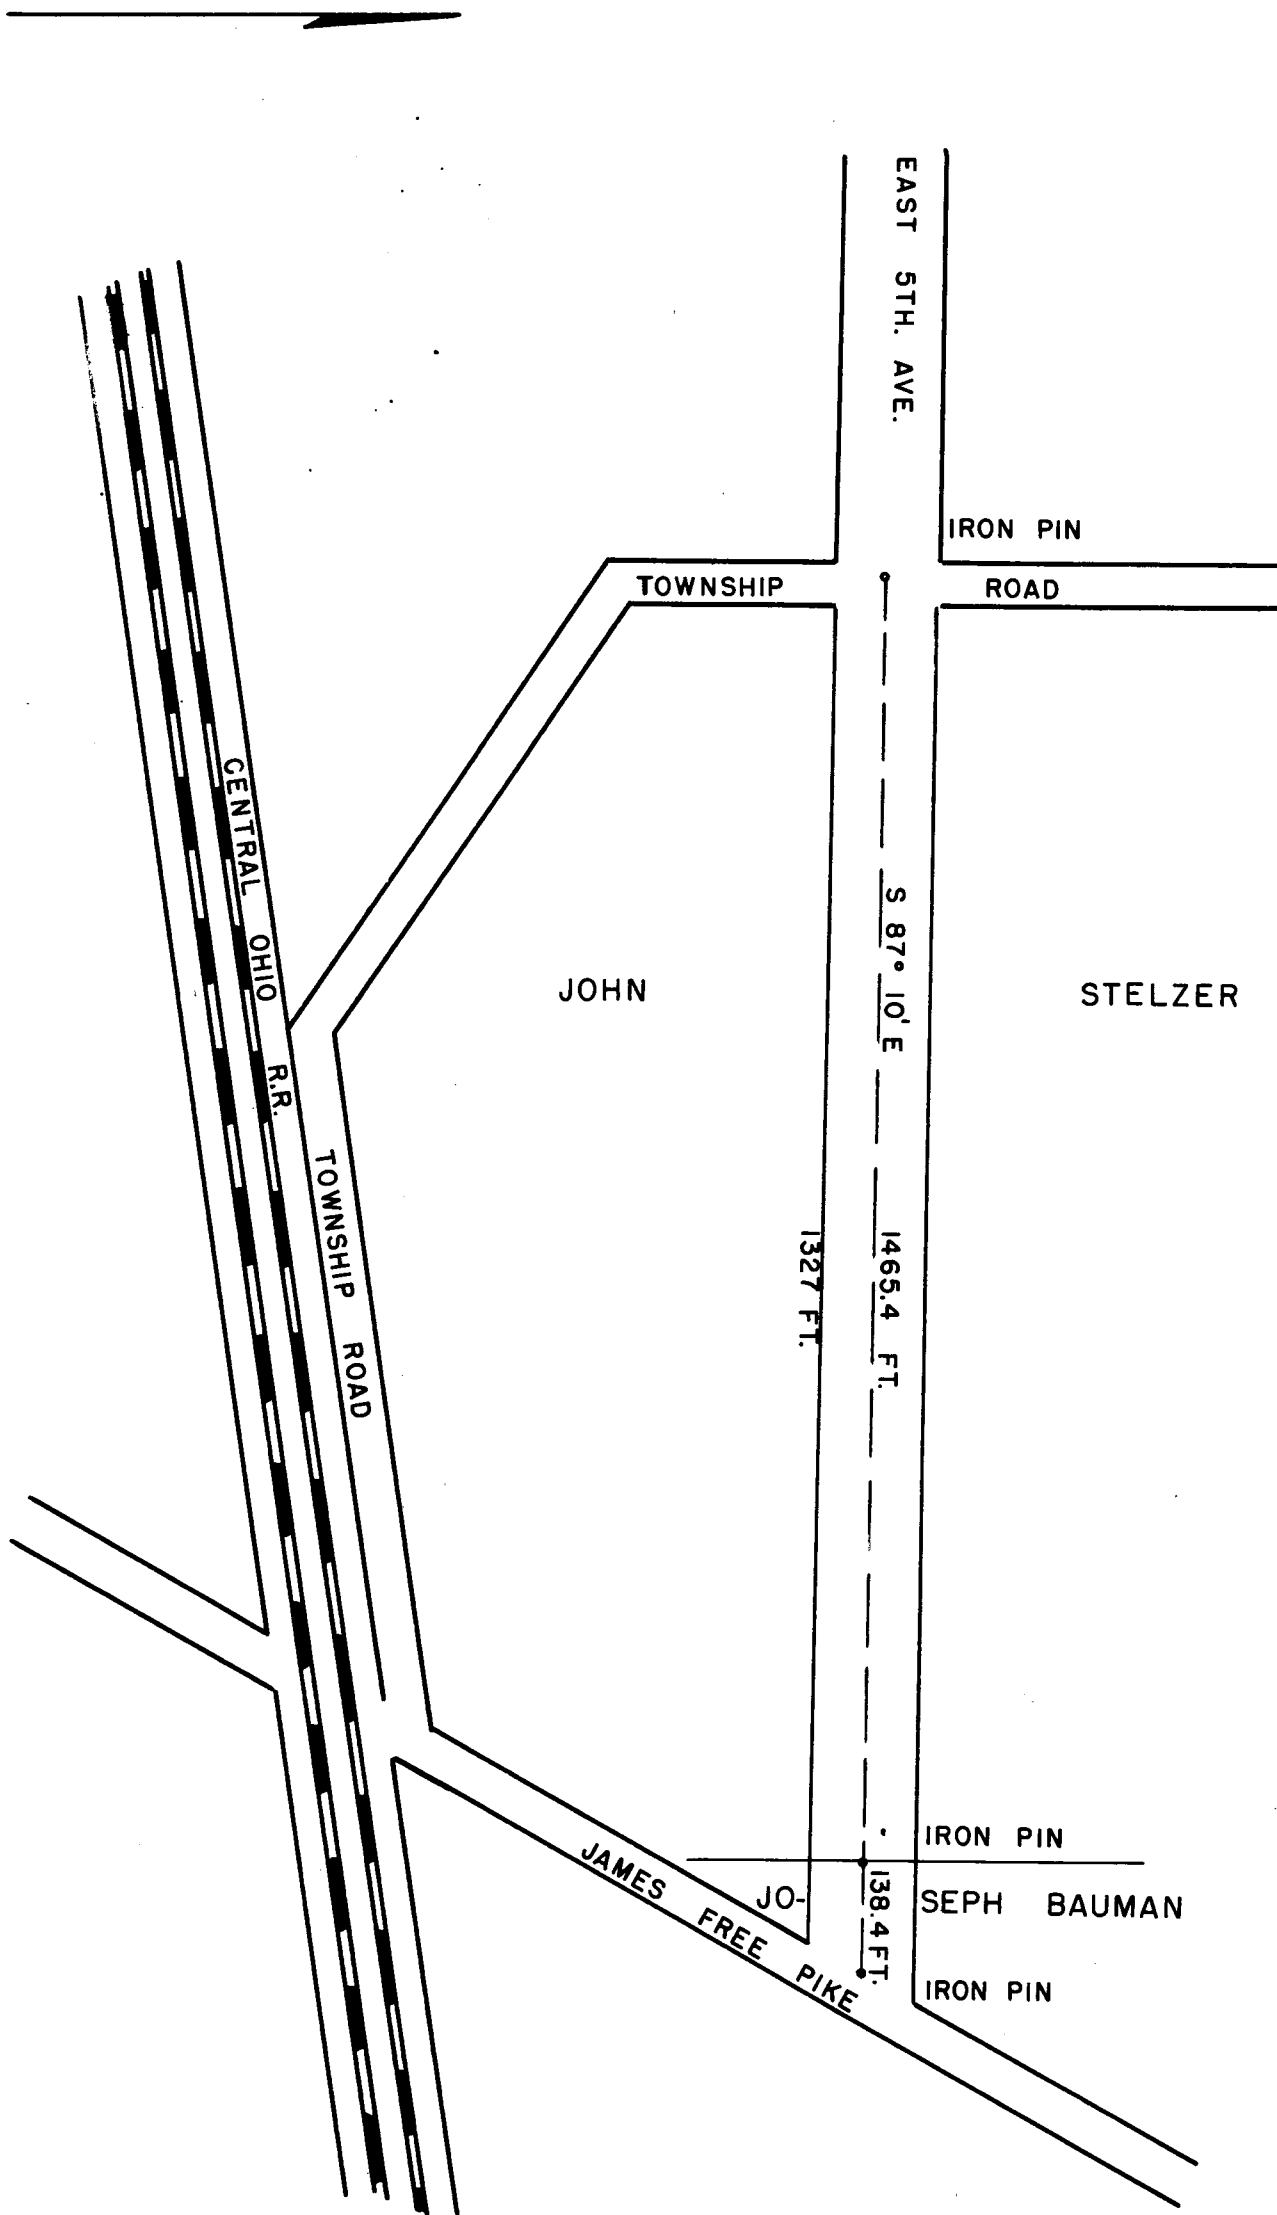

I CERTIFY that the above is a correct plat and return of the survey of the County Road named above. East 5th Avenue Extension.

Henry Maetzel, Surveyor of said County Road.  
Per, R.S. Blackford.