

ROAD RECORD NO.11

ROAD RECORD NO.11

PAGE NO.409

IN THE MATTER OF THE ALTERATION OF THE DUBLIN COUNTY ROAD PETITIONED FOR BY ROB'T MCCOY AND OTHERS IN PERRY TOWNSHIP, FRANKLIN COUNTY, OHIO.

Riverside Drive - alteration establishing a new section of road east of the old road from Fishinger Road to McCoy Road

\*\*\*\*\*

ROW = 60'

ROAD NOTICE...

NOTICE IS HEREBY GIVEN, That a petition will be presented to the Commissioners of Franklin County, at the next session Sept. 14, A.D. 1904, praying for the alteration of a County road on the following line, to-wit: "Beginning at a stake in the center of the Scioto and Olentangy River Roads at a point 30 ft. West from Northeast corner of a tract of lands Conveyed to the City of Columbus by Mary C. & Chas. F. Hirtler as evidenced by Franklin County Deed Record, Volume 310, Pages 341, etc; thence from said point of beginning, North 7° 24' West for a distance of 2145.5 ft. to the North line of the premises of Mary E. Lakin and Husband; thence North 6° 58' West 2043.2 ft. to the North line of the premises of Mary L. Frisbie Sloan and Husband; thence North 6° 58' West 364.3 feet to a stake which is 30 feet West of the West line of Section No. 1, Range 19, Perry Township, Franklin County, Ohio; thence North 5° 22' East for a distance of 303 feet to the North line of land of Rob't McCoy; thence North 5° 22' East 618.2 feet to a point which is 30 ft. West of the Section line above mentioned, which point is also 51.8 feet South of the North line of the premises of Porter McCoy; thence with a curve to the left, having a radius of 288 ft. for a distance of 142.6 ft. to a point; thence North with a line tangent to said curve at last mentioned point North 23° 9' West for a distance of 211.5 feet; thence with a curve to the right having a radius of 288 ft. starting as a tangent from last mentioned line, at the last mentioned point and continuing on said curve for a distance of 189.3 ft. to a point; thence with a tangent at said last mentioned curve and at last mentioned point North 14° 43' East for a distance of 154.6 feet; thence with a curve to the left having a radius of 288 ft. starting as a tangent from said last mentioned line and at last mentioned point continuing on said curve for a distance of 136.8 ft. to a point; thence with a tangent to said curve at said last mentioned point North 12° 37' West for a distance of 104.3 ft. to a point in the center of the Dublin Road at an arch culvert, a little South of the South line of Henry Coe's property."

And that that part of the said Dublin Pike as now located between the said Olentangy and Scioto River Road, North to the said arch culvert, a little South of said South line of said Henry Coe's property, be vacated upon the establishment of said Dublin Pike along the course aforesaid..

August 13, A.D. 1904.....

AFFIDAVIT THAT COPIES OF THE ABOVE NOTICE WERE DULY POSTED UP..

THE STATE OF OHIO, ) George W. Marshall having been first duly sworn states that on the 13th day of Franklin County, ss.) August, 1904, and at least thirty days before the 14th day of September, 1904, he set up copies of the foregoing notice at the Auditor's Office, in said County, and at three public places in the Township of Perry in which said road is proposed to be altered.

(SEAL)

(signed) George W. Marshall

Sworn to and subscribed before me, this 14th day of September, A.D. 1904

Max Goldsmith, Notary Public,  
Franklin Co., O.....

AFFIDAVIT OF PRINTER..

THE STATE OF OHIO, ) I, Geo. W. Marshall being duly sworn, depose and say, that the foregoing notice was Franklin County, ss.) published one time a week for four consecutive weeks prior to the 14th day of Sept. A.D. 1904, in The Columbus Citizen a newspaper printed in said County of Franklin, State of Ohio, and of general circulation therein, and that the first publication was made \_\_\_\_\_ A.D. 18 \_\_\_\_\_

Geo. S. Marshall

(SEAL)

Sworn to before me, and signed in my presence, this 14th day of September, A.D. 1904

Max Goldsmith, Notary Public,  
Franklin Co., O.....

\*\*\*\*\*

ROAD PETITION...

FOR AN ALTERATION OF THE DUBLIN ROAD IN PERRY TOWNSHIP..

TO THE BOARD OF COMMISSIONERS OF FRANKLIN COUNTY, OHIO:

The undersigned petitioners, resident freeholders of said County, respectfully represent that the public convenience requires the alteration of a County road on the line hereinafter described; and pray that your body will institute and order the proper proceedings in the premises to alter the course of said Dublin Pike such road, to-wit: Beginning at a stake in the center of the Scioto & Olentangy River Road, at a point 30 ft. West from the Northeast corner of a tract of land Conveyed to the City of Columbus by Mary C. & Chas. F. Hirtler as evidenced by Franklin County Deed Record, Vol. 310, Pages 341 etc; thence from said point of beginning North 7° 24' West for a distance of 2145.5 feet to the North line of the premises of Mary E. Lakin and husband; thence North 6° 58' West 2043.2 feet to the North line of the premises of Mary L. Frisbie Sloan and husband; thence North 6° 58' West 364.3 feet to a stake which is 30 ft. West of the West line of Section No. 1, Range 19, Perry Township, Franklin County, Ohio; thence North 5° 22' East for a distance of 303 feet to the

North line of lands of Rob't McCoy; thence North 5° 22' East 618.2 feet to a point which is 30 feet West of the Section line above mentioned, which point is also 51.8 feet South of the North line of the premises of Porter McCoy; thence with a curve to the left having a radius of 288 feet for a distance of 142.6 feet to a point; thence North with a line tangent to said curve at last mentioned point North 23° 9' West for a distance of 211.5 feet; thence with a curve to the right having a radius of 288 feet starting as a tangent from last mentioned line at the last mentioned point and continuing on said curve for a distance of 189.3 feet to a point; thence with a tangent at said last mentioned curve and at last mentioned point North 14° 43' East for a distance of 154.6 feet; thence with a curve to the left having a radius of 288 feet, starting as a tangent from said last mentioned line and at last mentioned point continuing on said curve for a distance of 136.8 feet to a point; thence with a tangent to said curve at said last mentioned point North 12° 37' West for a distance of 104.3 feet to a point in the center of the Dublin Road at an arch culvert, a little South of the South line of Henry Coe's property"

And that that part of said Dublin Pike that is now located between said Olentangy and Scioto River Road north to the said arch Culvert a little South of the South line of said property of Henry Coe' Vacated, upon the establishment of said Dublin Pike along the altered course aforesaid....

Dated this September 14, A.D. 1904.....

PETITIONERS' NAMES.	PETITIONERS' NAMES.	PETITIONERS' NAMES.	PETITIONERS' NAMES.
William M.Graham,	Robert McCoy,	Jno.T.Reid,	Charles Davis,
F.F.Wing,	P.J.McCoy,	Jesse Miller,	A.H.Sells,
J.M.Wohrley,	Geo.W.Matthew,	W.R.Lane,	E.W.Tuller,
D.M.Slyh,	Sarah B.Sloane,	J.F.Lane,	E.A.Bonham,
		M.W.Davis,	Sarah E.Tuller....

COLUMBUS, OHIO, September, 14th 1904

The Commissioners met in regular session at the Auditor's Office, and the following proceedings were had, to-wit:

Now comes The City of Columbus one of the signers of the foregoing petition, and files his bond which is in the words and figures following, to-wit:

KNOW ALL MEN BY THESE PRESENTS:

That we, The City of Columbus, Geo.W.Matthews and D.M.Slyh are held and firmly bound unto the State of Ohio, for the use of Franklin County, in the penal sum of Two Hundred Dollars, for the true and faithful payment of which, well and truly to be made, we bind ourselves jointly and severally, our heirs, executors and administrators, by these presents.

Sealed with our seals, and dated at Columbus, O., this 14th day of September, 1904

THE CONDITIONS OF THE ABOVE OBLIGATION ARE SUCH, That whereas application has been made to the Board of Commissioners of said Franklin County for the Alteration of a County Road on the following line, to-wit:

"Beginning at a stake in the center of the Scioto and Olentangy River Roads at a point 30 ft. West from the Northeast corner of a tract of land Conveyed to the City of Columbus by Mary C. and Charles F. Hirtler as evidenced by Franklin County Deed Record Volume 310, Pages 341, etc; thence from said point of beginning North 7° 24' West for a distance of 2145.5 feet to the North line of the premises of Mary E. Lakin and her husband; thence North 6° 58' West 2043.2 feet to the North line of the premises of Mary L. Frisbie Sloan and husband; thence North 6° 58' West 364.3 ft. to a stake which is 30 ft. West of the West line of Section No. 1, Range 19, Perry Township, Franklin County, O; thence North 5° 22' East for a distance of 303 feet to the North line of land of Robert McCoy; thence North 5° 22' East 618.2 feet to a point which is 30 feet West of the Section line above mentioned, which point is also 51.8 feet South of the North line of the premises of Porter McCoy; thence with a curve to the left having a radius of 288 feet for a distance of 142.6 feet to a point; thence North with a line tangent to said curve at last mentioned point North 23° 9' West for a distance of 211.5 feet; thence with a curve to the right having a radius of 288 feet starting as a tangent from last mentioned line at the last mentioned point and continuing on said curve for a distance of 189.3 feet to a point; thence with a tangent at said last mentioned curve and at last mentioned point North 14° 43' East for a distance of 154.6 ft; thence with a curve to the left having a radius of 288 ft. starting as a tangent from said last mentioned line and at last mentioned point continuing on said curve for a distance of 136.8 feet, to a point; thence with a tangent to said curve at said last mentioned point North 12° 37' West for a distance of 104.3 feet to a point in the center of the Dublin Road at an arch culvert a South of the South line of Henry Coe's property."

And that that part of the said Dublin Pike as now located between the said Olentangy and Scioto River Road, North to the said arch culvert a little South of said south line of said Henry Coe's property be vacated, upon the Establishment of said Dublin Pike along the course aforesaid.....

Now, if the said applicant shall pay into the treasury of the said county the amount of all costs and expenses accruing thereon, in case the prayer of said petitioners shall not be granted, or when the proceedings had in pursuance thereof shall not be finally confirmed and established, then this obligation to be void; otherwise to be in full force in law....

The City of Columbus,  
 By R.A. Jeffrey, Mayor. (SEAL)  
 and  
 Henry Bohl, Pres. Board of Public Service (SEAL)  
 Geo.W.Matthews, D.M.Slyh (SEAL)

Which bond is accepted and approved. And it appearing that the foregoing petitioners have fully complied with the law in regard to said petition, it is ordered that W.T. Reese, W.L. Jones and Geo.D. Ulry three disinterested freeholders of Franklin County, Ohio, be and they hereby appointed Viewers, and Walter Braun Surveyor of said Franklin County and that they meet at South end of proposed road on the 26th day of September, 1904 at ten o'clock A.M., and after being duly sworn, proceed to the discharge of the duties of their several appointments, according to law. It is further ordered that the County Auditor issue the necessary order to the said Viewers and Surveyor, and that said Viewers and Surveyor report their proceedings in the premises to this board at its next regular session.

Whereupon the County Auditor issued to said Viewers and Surveyor the following order, viz:

W.T.Reese )  
W.L.Jones ) VIEWERS. Walter Braun SURVEYOR.  
Geo.D.Ulry )

Gentlemen: You were appointed by the County Commissioners of Franklin County, Ohio, to view and lay out a proposed Alteration of the Dublin Road on the following route, as petitioned for by Rob't McCoy et al..

"Being located in Perry Tp., Franklin County, Ohio. Beginning at a point in said Dublin pike, on the South line of the farm formerly owned by J.R.Trapp in Perry Tp., Franklin County, Ohio, containing 124.32 Acres, at a stake, which is N.85 50' West 4648.65 feet, measured along said South line of said farm formerly owned by said J.R.Trapp, from the Southeast corner thereof; thence N.16 54' W.704.3 ft. to a stake (iron pin 30 feet right on the North line of the premises of J.R.Trapp, deceased) Thence 3 36' W.542.75 feet to a stake (iron pin 30 ft. right); thence N.16 36' W.307.75 feet to a stake (iron pin 30 feet right on the North line of the premises of Charles W.Toy); thence N.4 23' E.945 feet across premises owned by the City of Columbus, to a stake (iron pin 30 feet right in the South line of Jacob Stinson's farm); thence N.11 38' E.1591 feet upon the premises of the City of Columbus to a stake (iron pin 30 feet right in the North line of the premises of Jacob Stinson); thence N.10 50' W.938 feet upon the premises of the City of Columbus to the center of the Olentangy and Scioto River Road (iron pin 30 feet right).....

You will therefore meet on the 5<sup>th</sup> day of July, 1904 at the place designated as the beginning of said road, or alteration, and after taking an oath or affirmation, faithfully and impartially, to discharge the duties of your appointments respectively, you shall take to your assistance two suitable persons as Chain Carriers, and one Marker, and proceed to view, survey and lay out said road, or alteration, as prayed for in the above petition, or as near the same as in your opinion a good road can be made at a reasonable expense; taking into consideration the utility, convenience, and inconvenience and expense which will result to individuals as well as to the public. And said Viewers shall, in addition to their duties as Viewers, also at the same time assess and determine the compensation to be made to the owners of the land across which the road is to be located, and the damages sustained by any person or persons through whose premises the road is proposed to be established; and the said Viewers shall make and sign a report in writing, stating their opinion in favor of or against the establishment or alteration of said road, or any part thereof, and set forth the reasons of the same; which report, together with the plan and survey of said road, or alteration, shall be delivered to the County Auditor by one of the Viewers on or before the first day of our session in \_\_\_\_\_ next. Said Viewers shall also determine the width of said road, which cannot be more than 60 feet wide.

AND FURTHER, it shall be the duty of the Viewers aforesaid, at the same time at which they are required to make their report of the view, to make a separate report in writing, stating the amount of the compensation to be made to the owners of the land across which the road is to be located, and the damages, (if any,) and to whom, which by them have been assessed, and be further governed in their proceedings under this order by the provisions of the statute in such case made and provided.

By Order of the Commissioners,  
L.E.Jones County Auditor....

\*\*\*\*\*  
NOTICE TO LAND OWNERS OF THE TIME AND PLACE OF HOLDING VIEW..

TO Mary E.Lakin, Geo.W.Lakin, Mary L.F.Sloane, Ulric Sloan,  
Robert McCoy, Sarah McCoy, Porter McCoy, Ann McCoy and  
the City of Columbus, O.....

You are hereby notified that the Viewers and Surveyor appointed by the Commissioners of Franklin County, Ohio, in their order of \_\_\_\_\_ 1904, to lay out and survey the Alteration of the Dublin Road petitioned for by the undersigned and others, will meet at South end of proposed road on the 26<sup>th</sup> day of September, 1904, for the purpose set forth in said order,

Dated this 26<sup>th</sup> day of September, A.D.1904 (SEAL) L.E.Jones, Co. Aud.....  
John Scott, Clerk Brd.Co., Comr's.

\*\*\*\*\*  
PROOF OF SERVICE...

THE STATE OF OHIO, ) John Scott & L.E.Jones Co.Aud.having been first duly sworn, states, that on the 17<sup>th</sup>  
Franklin County, ss.) day of September, 1904, (being not less than six days before the time appointed for the  
meeting of said Viewers and Surveyor,) he served a copy of the foregoing notice upon Mary E.Lakin, Geo.W.Lakin,  
Mary L.F.Sloane, Ulric Sloan, Robert McCoy, Sarah McCoy, Porter McCoy, Ann McCoy and the City of Columbus, Ohio...

(signed) John Scott & L.E.Jones Co.Aud.  
Clerk of Brd.County Commissioners...

Sworn to and subscribed before me, this 26<sup>th</sup> day of September, A.D.1904  
(SEAL) Theo Jones, Notary Public,  
in and for Franklin County, O.....

\*\*\*\*\*  
CERTIFICATE OF MAKING OATH...

THE STATE OF OHIO, ) BE IT REMEMBERED, That on this 26<sup>th</sup> day of September, A.D.1904, personally appeared  
Franklin County, ss.) before me, T.F.Hane a Notary Public in and for said County, Walter Braun, Co.Surveyor  
of an alteration of Dublin Road petitioned for by Rob't McCoy et al and others, and were by me duly sworn to  
the faithful and impartial performance of their respective duties...

T.F.Hane, Notary Public,  
Franklin Co., Ohio.....

THE STATE OF OHIO, ) BE IT REMEMBERED, That on this 26<sup>th</sup> day of September, A.D.1904, personally appeared  
Franklin County, ss.) before me, Walter Braun County Surveyor in and for said County, W.L.Jones, Geo.D.Ulry and  
Thomas A.Ingham (Viewers) of an alteration of Dublin Road petitioned for by Rob't McCoy et al and others,  
and were by me duly sworn to the faithful and impartial performance of their respective duties....

Walter Braun, Co.Surveyor,  
Franklin Co., O.....

\*\*\*\*\*

SURVEYOR'S REPORT....

TO THE BOARD OF COMMISSIONERS OF FRANKLIN COUNTY, OHIO:

The undersigned, in obedience to your order dated September 14, 1904, proceeded, on the 26th day of September, 1904 to survey and mark the County Road described in said order, under the direction of the Viewers therein named, and respectfully submits the following return of said survey:

Beginning at a stake in the center of the Scioto and Olentangy River and at a point 30 feet West from the Northeast corner of a tract of land Conveyed to the City of Columbus by Mary C. and Chas. F. Hirtler, Deed Record 310, page 341; thence N. 7° 24' West for a distance of 2145.5 feet to the North line of the premises of Mary E. Lakin and husband; thence North 6° 58' West 2043.2 feet to the North line of the premises of Mary L. Frisbie Sloan and husband; thence North 6° 58' W. 364.3 feet to a stake which is 30 ft. West of the West line of Section No. 1, Range 19, Perry Township, Franklin County, Ohio; thence North 5° 22' East for a distance of 303 feet to the North line of land of Rob't McCoy; thence North 5° 22' East 618.2 feet to a point which is 30 feet West of the section line above mentioned, which point is also 51.8 feet South of the North line of the premises of Porter McCoy; thence with a curve to the left having a radius of 288 feet for a distance of 142.6 feet to a point; thence North with a line tangent to said curve at last mentioned point North 23° 9' West for a distance of 211.5 ft; thence with a curve to the right having a radius of 288 at the last mentioned point and continuing on said curve for a distance of 189.3 feet to a point; thence with a tangent at said last mentioned curve and at last mentioned point North 14° 43' East for a distance of 154.6 feet; thence with a curve to the left having a radius of 288 feet, starting as a tangent from said last mentioned line and at last mentioned point continuing on said curve for a distance of 136.8 feet to a point; thence with a tangent to said curve at said last mentioned point North 12° 37' West for a distance of 104.3 feet to a point in the center of the Dublin Road at an arch culvert a little South of the South line of Henry Coe's property".....

\*See Plat at end of Record.

\*\*\*\*\*

REPORT OF VIEWERS...

TO THE BOARD OF COMMISSIONERS OF FRANKLIN COUNTY, OHIO:

In obedience to your order, issued at your September 14, session, A.D. 1904, we, the undersigned, Viewers, W.L. Jones, Geo. D. Ulry and Thos. A. Ingham appointed under said order, met with Walter Braun Surveyor, at \_\_\_\_\_ on 26 day of September 1904 at 10 A.M. and were severally sworn to discharge, faithfully and impartially, the duties required of us in said order..

The undersigned Viewers and Surveyor, appointed on the 14th day of September, 1904, to view, survey and alter the County Road petitioned for by Rob't McCoy and others, met at the South end of said proposed road, pursuant to your order, dated September 14th 1904. One of the Viewers, W.T. Reese failed to attend as directed in said order, we, thereupon appointed Thos. A. Ingham, a judicious and disinterested freeholder of Franklin County, Ohio, to fill the vacancy caused by the absence of said W.T. Reese.

Geo. D. Ulry  
W.L. Jones, (his X mark)  
Viewers.  
Walter Braun, Surveyor.

We then proceeded to view said proposed alteration of Dublin Road on the line described in your order, and caused the same to be surveyed, "as prayed for in the petition, or as near the same as in our opinion a good road can be made at a reasonable expense, taking into consideration the utility, convenience, and inconvenience and expense which will result to individuals as well as the public," by the alteration of said road, as follows:

"Beginning at a stake in the center of the Scioto and Olentangy River Roads at a point 30 feet West from (West from) the Northeast corner of a tract of land conveyed to the City of Columbus by Mary C. & Chas. F. Hirtler as evidenced by Franklin County Deed Record, Volume 310, Pages 341, etc; thence from said point of beginning North 7° 24' West for a distance of 2145.5 feet to the North line of the premises of Mary E. Lakin and husband; thence North 6° 58' West 2043.2 feet to the North line of the premises of Mary L. Frisbie Sloan and husband; thence North 6° 58' West 364.3 feet to a stake which is 30 feet West of the West line of Section No. 1, Range 19, Perry Tp., Franklin County, Ohio; thence North 5° 22' East for a distance of 303 feet to the North line of land of Rob't McCoy; thence North 5° 22' East 618.2 feet to a point which is 30 feet West of the Section line above mentioned, which point is also 51.8 ft. South of the North line of the premises of Porter McCoy; thence with a curve to the left having a radius of 288 feet for a distance of 142.6 feet to a point; thence North with a line tangent to said curve at last mentioned point North 23° 9' West for a distance of 211.5 feet; thence with a curve to the right having a radius of 288 feet starting as a tangent from last mentioned line at the last mentioned point and continuing on said curve for a distance of 189.3 feet to a point; thence with a tangent at said last mentioned curve and at last mentioned point North 14° 35' East for a distance 154.6 feet; thence with a curve to the left having a radius of 288 ft. starting as tangent from said last mentioned line and at last mentioned point North 12° 37' West for a distance of 104.3 feet to a point in the center of the Dublin Road at an arch culvert a little South of the South line of Henry Coe's property"

And that that part of the said Dublin Pike as now located between the said Olentangy and Scioto River Road, north to the said arch culvert a little South of said South line of said Henry Coe's property be vacated, upon the establishment of said Dublin Pike along the course aforesaid.....

We would respectfully report that the said Alteration of Dublin Rd., ought to be established for the following reasons: That said alteration will be of public utility, will place said County road in a better location than it now is and the public convenience will be promoted...

We have also determined that the public convenience requires that such alteration shall be established and opened 60 feet in width. Being 30 feet on either side of the center line heretofore described.

Witness: Signature of W.L. Jones, Walter Braun, Theo. Krebs, Jr.  
All of which is respectfully submitted,  
1st October, 1904 )

Geo. D. Ulry )  
W.L. Jones (his X mark) ) VIEWERS.  
Thos. A. Ingham )

\*\*\*\*\*

FEES..

Geo. D. Ulry,	Viewer,	6	days,	\$ 9.00	10/15/04
W.L. Jones,	"	6	"	\$ 9.00	10/15/04
Thos. A. Ingham	"	6	"	\$ 9.00	10/15/04

\*\*\*\*\*

SEPARATE REPORT OF VIEWERS...

TO THE BOARD OF COMMISSIONERS OF FRANKLIN COUNTY, OHIO:

The undersigned Viewers of the Alteration of Dublin Road petitioned for by Robert McCoy and others, make the following separate report of the compensation and damages assessed and awarded by them to persons entitled thereto. The parties named below have filed their written applications for the said allowances, according to law, and the same are hereto appended and returned with this report.

Compensation for Land taken for said road has been awarded in the following sums:

TO Mary E.Lakin and Husband,	Four Hundred and Fifty-----DOLLARS; Pd.1/31/05
TO Sarah B.Sloan " "	Four Hundred and Fifty-----DOLLARS;
TO Robert McCoy	One Hundred and Fifty-----DOLLARS;
TO Porter McCoy	One Hundred and Fifty***----DOLLARS;

Each of the above sums has been assessed "without deduction for benefits to any property of the owner, which would accrue by the opening of said road."

The following sums are allowed as damages to be paid to claimants whose premises will be rendered less valuable by the opening and construction of said road through the same:

TO Mary E.Lakin and Husband,	Six Hundred-----DOLLARS;
TO Sarah B.Sloan " "	Six Hundred and Fifty-----DOLLARS;
TO Robert McCoy	Eighty-----DOLLARS;
TO Porter McCoy	Eighty-----DOLLARS;

Witness Signature of W.L.Jones,	Geo.D.Ulry	)	VIEWERS AND
Walter Braun	W.L.Jones, X his mark	)	JURORS TO
Theo.Krebs, Jr.	Thos.A.Ingham	)	AWARD DAMAGES.

October, 1st, 1904.....

\*\*\*\*\*

COLUMBUS, OHIO, Dec. 5th, 1904

The Commissioners met in regular session, and the report of the Surveyor and Viewers appointed to survey and view the road, as described in the foregoing petition, was read the first time.

ATTEST:		
John Scott,	Henry A.Mason,	)
Clerk Brd.Co.Commissioners.	Peter Swickard	) Commissioners.
	W.S.Carlisle	)

\*\*\*\*\*

COLUMBUS, OHIO, Dec. 6" 1904

The Commissioners met in regular session, and the report of the Surveyor and Viewers appointed to survey and view the road, as described in the foregoing petition, was read the second time.

ATTEST:		
John Scott,	Henry A.Mason	)
Clerk Brd.Co.Commissioners.	Peter Swickard	) Commissioners.
	W.S.Carlisle	)

\*\*\*\*\*

COLUMBUS, OHIO, Jan. 31st. 1904

The Commissioners met in regular session, and the report of the Viewers and Surveyor appointed to survey and view the road, as described in the petition, was this day publicly read for the third time, and

It is considered by said Commissioners that the public convenience requires the alteration of said County Road know as Dublin Pike as petitioned for by Rob't McCoy and others on the 14" day of September, 1904, and as located, surveyed, and established by said Viewers and Surveyors, and that said alteration will place said Dublin Pike in a better location and condition than it now is and it will be of public utility and to the advantage of all parties interested. It is ordered that the report of said Viewers and said Surveyor ought to be approved and adopted and the same hereby is approved and adopted, It is further ordered that the said report of said Viewers and said Surveyor with the survey and plat be recorded. It is further ordered that that part of said Dublin Pike that is now located between said Olentangy and Scioto River Road north to said arch culvert a little South of the South line of the property of Henry Coe, all as set forth in said petition to the County Commissioners be, and the same hereby is vacated.

It is further ordered that the said petitioners pay the costs of said proceedings herein, and the compensation and damages awarded by said Viewers, which is accordingly done and the receipt of \$2,637.00 for the same is hereby acknowledged.....

ATTEST:	Henry A.Mason,	) County
John Scott, Clerk.	Peter Swickard	)
	W.S.Carlisle	) Commissioners.

I approve the above entry and hereby waive all right of error or appeal.....


Sarah B.Sloane  
Mary E.Lakin and  
Geo.W.Lakin  
By M.E.Thraikill.....

\*\*\*\*\*

\*\*\*\*\*

\*\*\*\*\*

\* See Plat on next page.

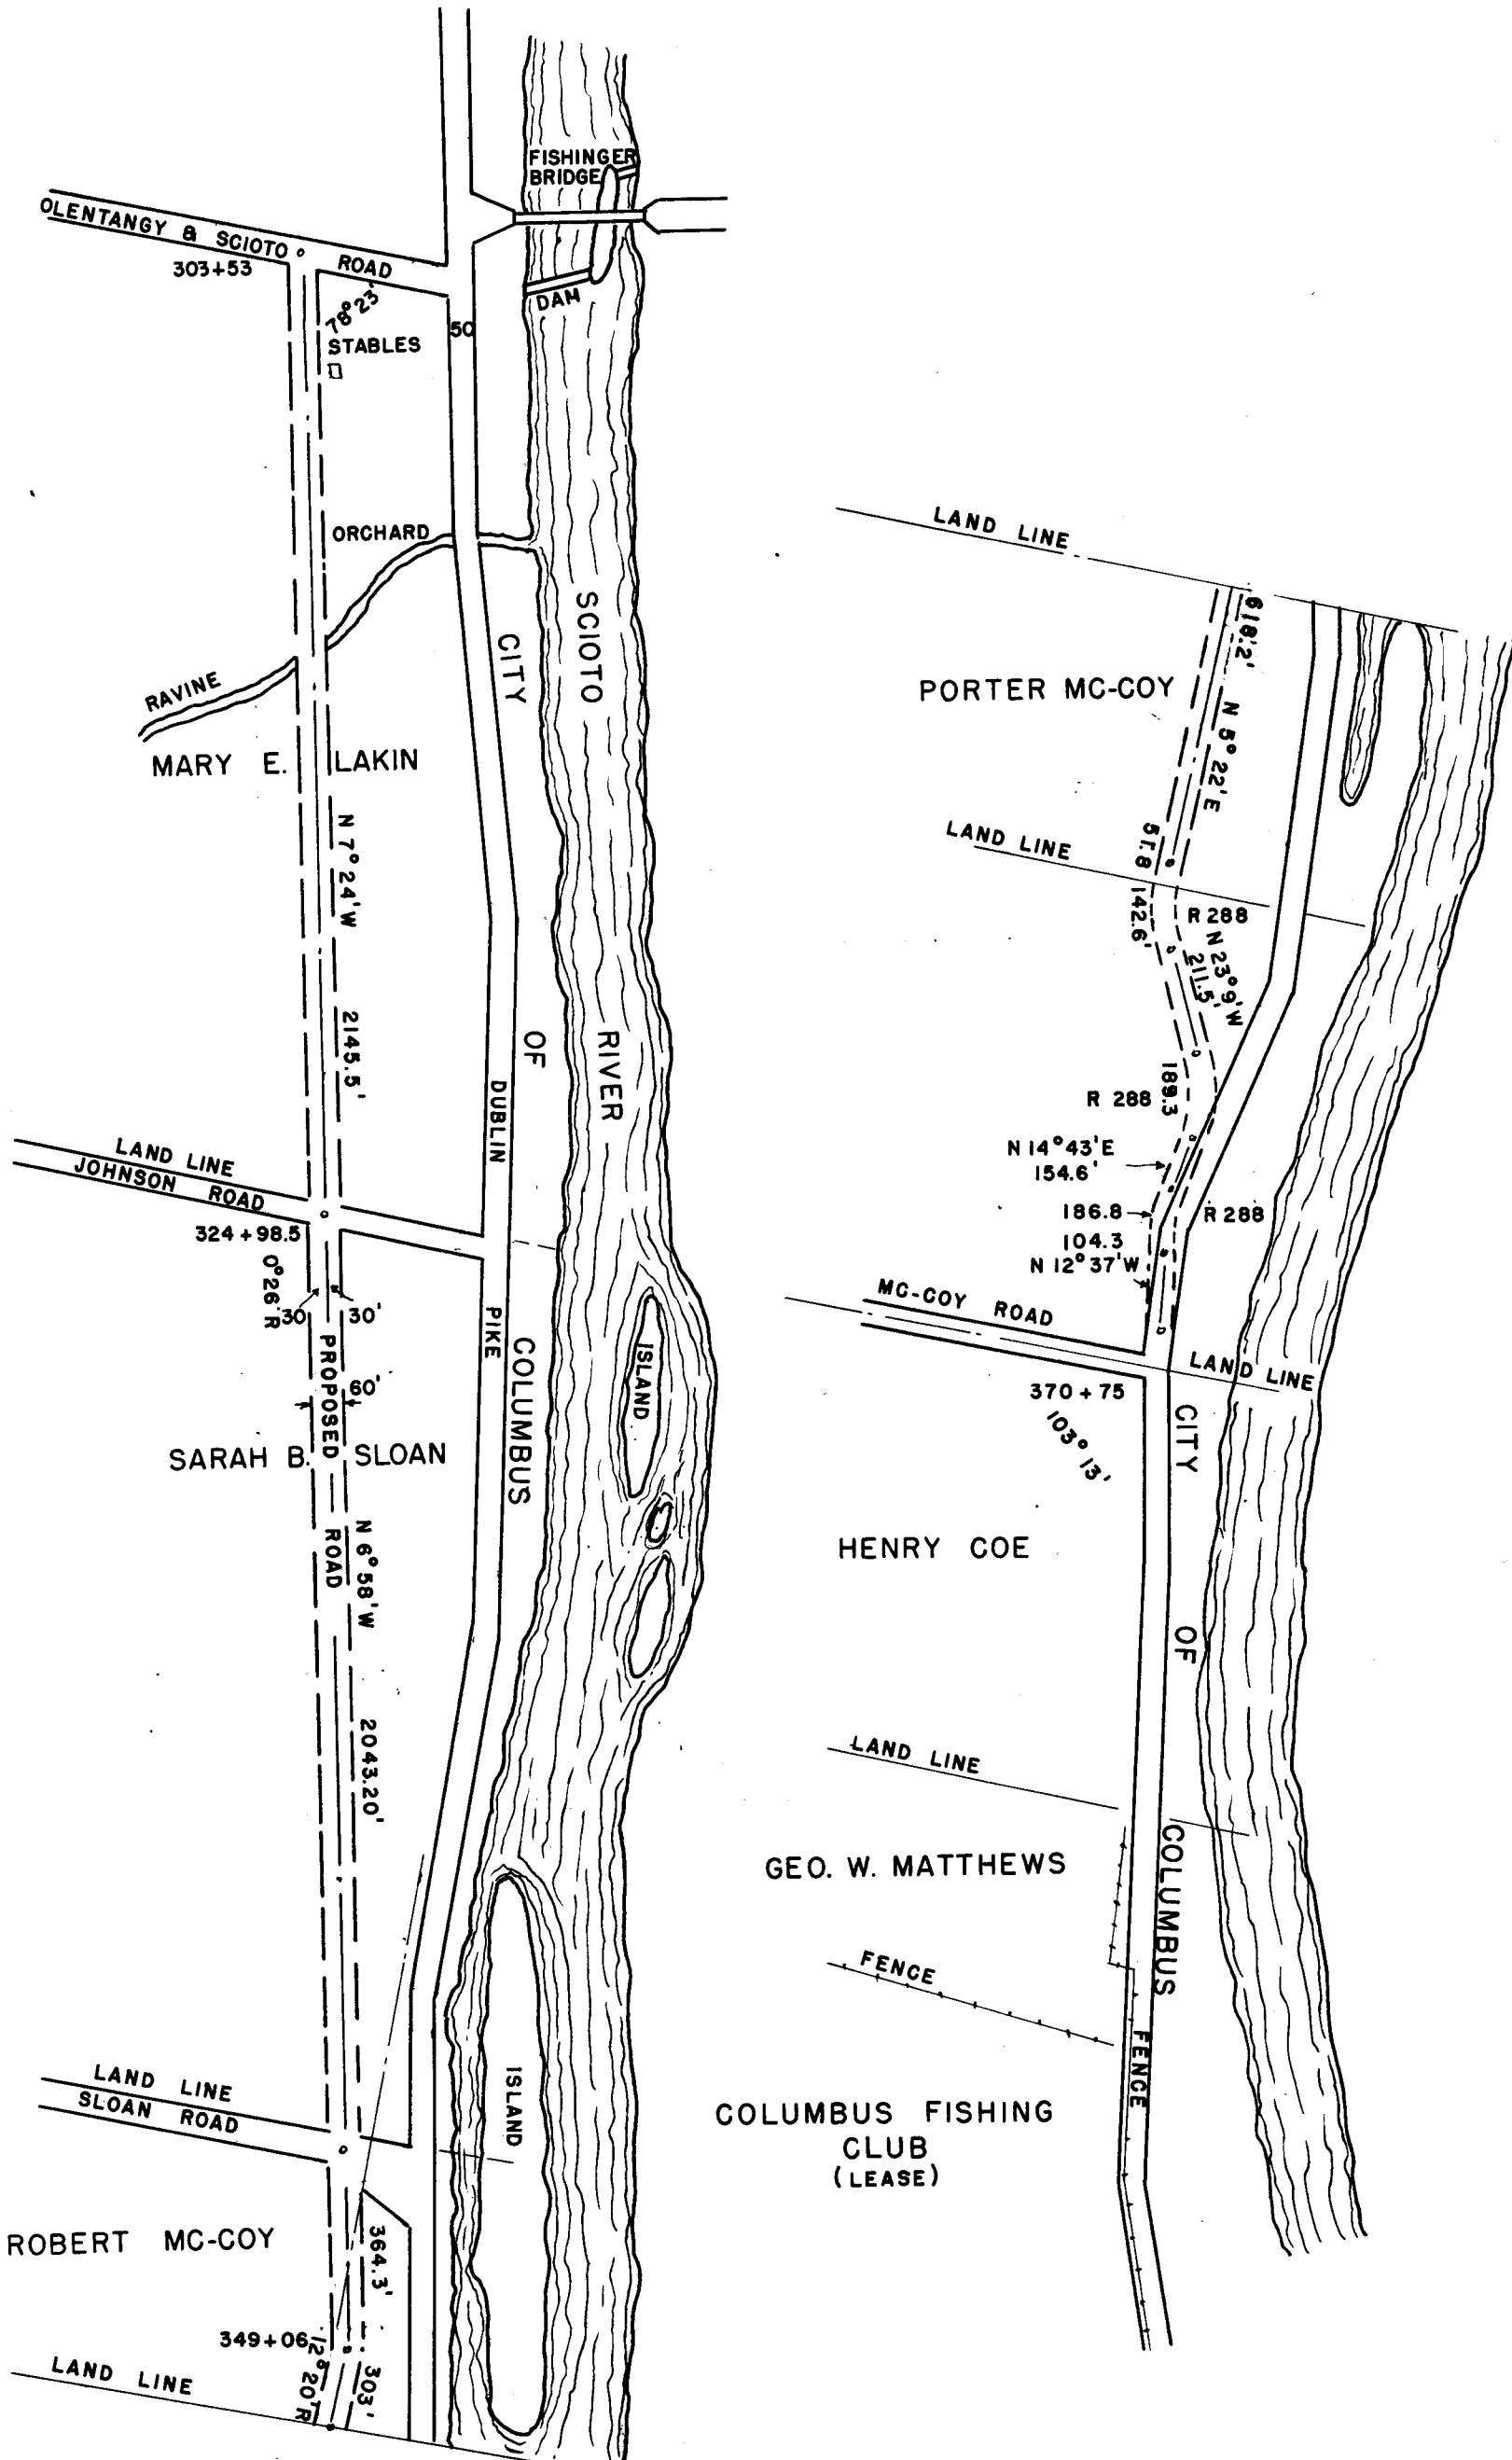

I CERTIFY that the foregoing is a correct plat and return of the survey of the County road petitioned for by the City of Columbus et al.....

Walter Braun, Surveyor of Franklin County.....