

This road record entry is a combination of the original road record book found in the Franklin County Engineer's Tax Map Department and the WPA transcribed road record book found in the Franklin County Engineer's Records Department. The WPA information was added to the original record to aid in reading the text or plats.

The information below refers to the WPA transcribed entries and was included in the front of each of those books:

“THE HISTORICAL DATA IN THIS RECORD

WAS COMPILED BY RECORDS IN THE OFFICE OF THE FRANKLIN COUNTY ENGINEER

WORKS PROGRESS ADMINISTRATION IN OHIO OFFICIAL PROJECT 665-42-3-130

W P 17847

SPONSORED BY

ALLEN C. SLADE, COUNTY ENGINEER

FRANKLIN COUNTY, OHIO”

P E T I T I O N .

March 5, 1923.

Honorable Board of County Commissioners,
Court House,
Columbus, Ohio.

G entlemen:

At the meeting of the Mifflin Board of Education in Mifflin Township, February 6, 1923, a resolution was introduced into our Board by Mr. Lehman and seconded by Mr. Heckman, that the (President and Clerk be authorized to request the Board of County Commissioners to close an unnamed alley running east and west on the south side of the property owned by the Mifflin Township Board of Education, and known as School District #8 in Mifflin Township, East Linden.)

Respectfully,

I. C. Plummer, President.
B. F. Dean, Clerk.
Mifflin Township Board of Education.

Filed March 6, 1923.

Mr. Fred W. Atcherson,
County Commissioner,
Court House.
Columbus, Ohio.

Dear Sir:

In accordance with our telephone communication this morning, I am inclosing a request for the closing of the alley (running east and west in the property of the East Linden School land. Our former request asked for the closing of the alley running north and south.)

If these requests are not sufficient for the closing of the alleys, I would very much appreciate your advising me by telephone.

I wish to thank your Honorable Board for the interest you have taken in this matter, as we desire to get the deed placed on record for this property, and it has been in process for several years.

Very truly yours,

I. C. Plummer,
Mifflin Township Board of Education.

Filed March 6, 1923.

P E T I T I O N E R ' S B O N D .

KNOW ALL MEN BY THESE PRESENTS:

That we, the Members of the Board of Education of Mifflin Twp. are held and firmly bound unto the State of Ohio, for the use and benefit of Franklin County, in the penal sum of Two Hundred Dollars, to the payment of which, well and truly to be made, we do hereby jointly and severally bind ourselves, our heirs, executors and administrators.

Signed by us and dated at Columbus this 6th day of March, 1923.

The condition of the above obligation is such, that whereas, application by petition has been made to the County Commissioners of Franklin County, by said Board and others for the vacation of a Public Road;

An unnamed alley running east and west on the south side of the property owned by the Board of Education of Mifflin Twp. and known as District #8 in East Linden.

Now, if the said petitioners will pay into the Treasury of said County, the costs

FRANKLIN CO. O., ROAD RECORD No. 13 VACATION OF MIFFLIN TOWNSHIP BOARD OF EDUCATION ALLEY.

and expenses incurred in the proceedings for such improvement, in case the prayer of such petition be not granted; then this obligation to be void, otherwise to be in full force in law.

I. C. Plummer
F. B. Lean
Charlotte R. Atcherson
E. S. Lehman
I. L. Heckman.

March 7, 1923.

The Board of Education of Mifflin Township, Franklin County, Ohio, on the 6th day of March 1923, filed with the Board of County Commissioners of Franklin County, Ohio, a petition praying for the vacation of an alley, located in said Mifflin Township, described in said petition. On motion of Mr. Barthman, seconded by Mr. Westlake, Thursday March 29, 1923, at 10 o'clock A. M. on the line of said alley, was fixed the time and place for the viewing of said alley; and Saturday, April 7, 1923, at 10 o'clock A. M. at the office of the Board of County Commissioners of Franklin County, Ohio, was fixed as the time and place for the final hearing thereon, and the clerk of the Board was directed to cause legal publication thereof, to be made in The Ohio State Journal.

Voting Aye thereon:

Fred W. Atcherson

H. E. Barthman

Milton W. Westlake.

County Commissioners.

PROOF OF PUBLICATION

State of Ohio ss:
Franklin County

Paul Eisele, cashier of the Ohio State Journal, a newspaper published at Columbus, Franklin County, Ohio, with a paid circulation of more than 25,000, personally appeared and made oath that the attached printed advertisement was published for three time, MAR - 7 1923 MAR 14 1923 in said newspaper and that the rate charged therefor is the same as that charged to commercial advertisers for like services on annual contracts.

Paul Eisele
Subscribed and sworn to this
24th day of March 1923.
W. A. J. Jelle
Notary Public in and for Franklin County.

Notice of Filing Petition to Vacate Board of Education Alley in Mifflin Township.
Notice is hereby given that a petition was filed with the Board of County Commissioners of Franklin County, Ohio, by the Board of Education of Mifflin Township, Franklin County, Ohio, praying for the vacation of an alley described as follows: An unnamed alley running east and west on the south side of the property owned by the Mifflin Township Board of Education, and known as School District No. 3 in Mifflin Township and East Linden; that Thursday March 29, 1923, at 10 o'clock A. M. on the line of said alley proposed to be vacated has been fixed as the time and place for the viewing of said alley; and that Saturday, April 7, 1923, at 10 o'clock A. M. at the office of the Board of County Commissioners of Franklin County, Ohio, has been fixed as the time and place for the final hearing thereon.
By order of the Board of County Commissioners of Franklin County, Ohio.
RALPH W. SMITH,
Clerk of the Board.
3-7 14 21

FRANKLIN CO. O., ROAD RECORD No. 13 VACATION OF MIFFLIN TOWNSHIP BOARD OF EDUCATION ALLEY.

March Twenty-nine
1923.

In the matter of the application of the Board of Education of Mifflin Township, Franklin County, Ohio, praying for the vacation of a certain alley in Mifflin Township, Mr. Barthman offered the following preamble and resolution and moved the adoption of the same, which was duly seconded by Mr. Westlake.

WHEREAS, On the 6th day of March, 1923, the Board of Education of Mifflin Township, Franklin County, Ohio, filed with the Board of County Commissioners of Franklin County, Ohio, a petition praying for the vacation of a certain alley in Mifflin Township, as required by provisions of Section 6862 of the General Code of Ohio; and

WHEREAS, On the 7th day of March, 1923, the Board of County Commissioners did fix the 29th day of March, 1923, at 10 A. M. on the line of said alley as the time and place for the viewing of same, and did further fix the 7th day of April, 1923, at 10 A. M. at the office of the Board of County Commissioners as the time and place for the final hearing thereon; and

WHEREAS, Legal notice by publication in The Ohio State Journal, a newspaper published in and of general circulation in Franklin County, Ohio, was given of the time and place for the viewing of said alley and the time and place for the final hearing thereon; and

WHEREAS, The Board of County Commissioners of Franklin County, Ohio, did on the 29th day of March, 1923, the day fixed for the viewing of said alley, meet on the line of said alley as described in the petition and heard all proof offered by any parties affected by said proposed vacation and other persons competent to testify, did go over and along the line of said alleys and by actual view of the same and the premises along and adjacent thereto which are to be affected thereby, does find that said vacation is of sufficient public importance to require that the county surveyor be instructed and directed to make a plat and survey of same; therefore

BE IT RESOLVED, By the Board of County Commissioners of Franklin County, Ohio, that the county surveyor of Franklin County, Ohio, be and he hereby is directed and instructed to make a plat and survey of the proposed vacation and make report in writing to the Board of County Commissioners on or before the 7th day of April, 1923, at 10 A. M. Said report shall set forth the opinion of the county surveyor either for or against the granting of said proposed vacation which report, together with the plat and survey of the improvement, shall be deposited with the County Commissioners.

Voting Aye thereon;

Fred W. Atcherson

H. E. Barthman

Milton W. Westlake.

Vacation of an alley in John B. Denune's
Fourth Addition in Mifflin Township.

To the Hon. Board of County Commissioners,
Franklin County, Ohio.

Gentlemen:-

As directed by your Board on March 29th, 1923, I hereby submit a plat showing the alley running along the south side of Lots 117 and 118 of John B. Denune's 4th. Addition.

I would recommend that the said alley be vacated as the same is not of general public utility, and as Lots 117 and 118 and the tract immediately south of said lots, and separated from same by the alley in question, are owned by the Board of Education of Mifflin Township, which Board is desirous of having said alley vacated.

Respectfully submitted,
R. S. Blackford.
Deputy County Surveyor.


≡

PLAT SHOWING PORTION OF
J.B. DENNES 4TH ADDITION AND
ALLEY TO BE VACATED SOUTH
OF LOTS 117-118, MIFFLIN TWP


IN BLACKFORD, D.C.S.

APRIL 1923

RECORDED in Rke Plat Book 3 page 20
(Gwain)

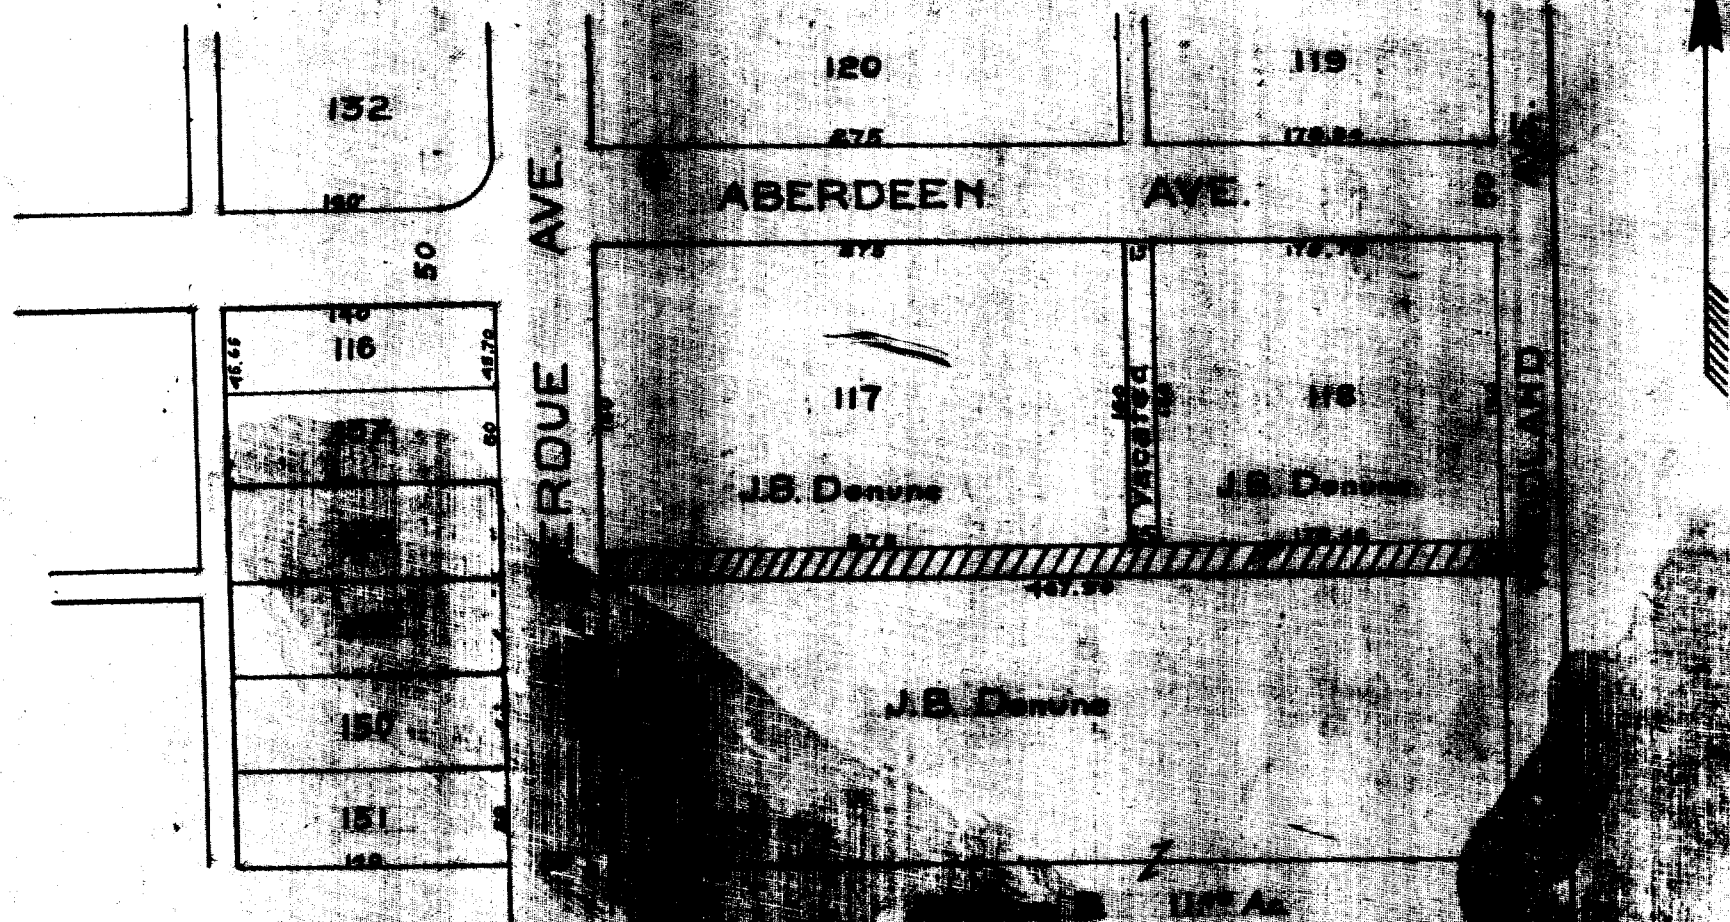

PLAT SHOWING PORTION OF
 J.B. DENUNE'S 4TH. ADDITION AND
 ALLEY TO BE VACATED
 SOUTH OF LOTS 117-118
 MIFFLIN TWP. APRIL 1923
 R.S. BLACKFORD D.C.S.
 RECORDED IN PIKE PLAT BOOK 3 PAGE 20

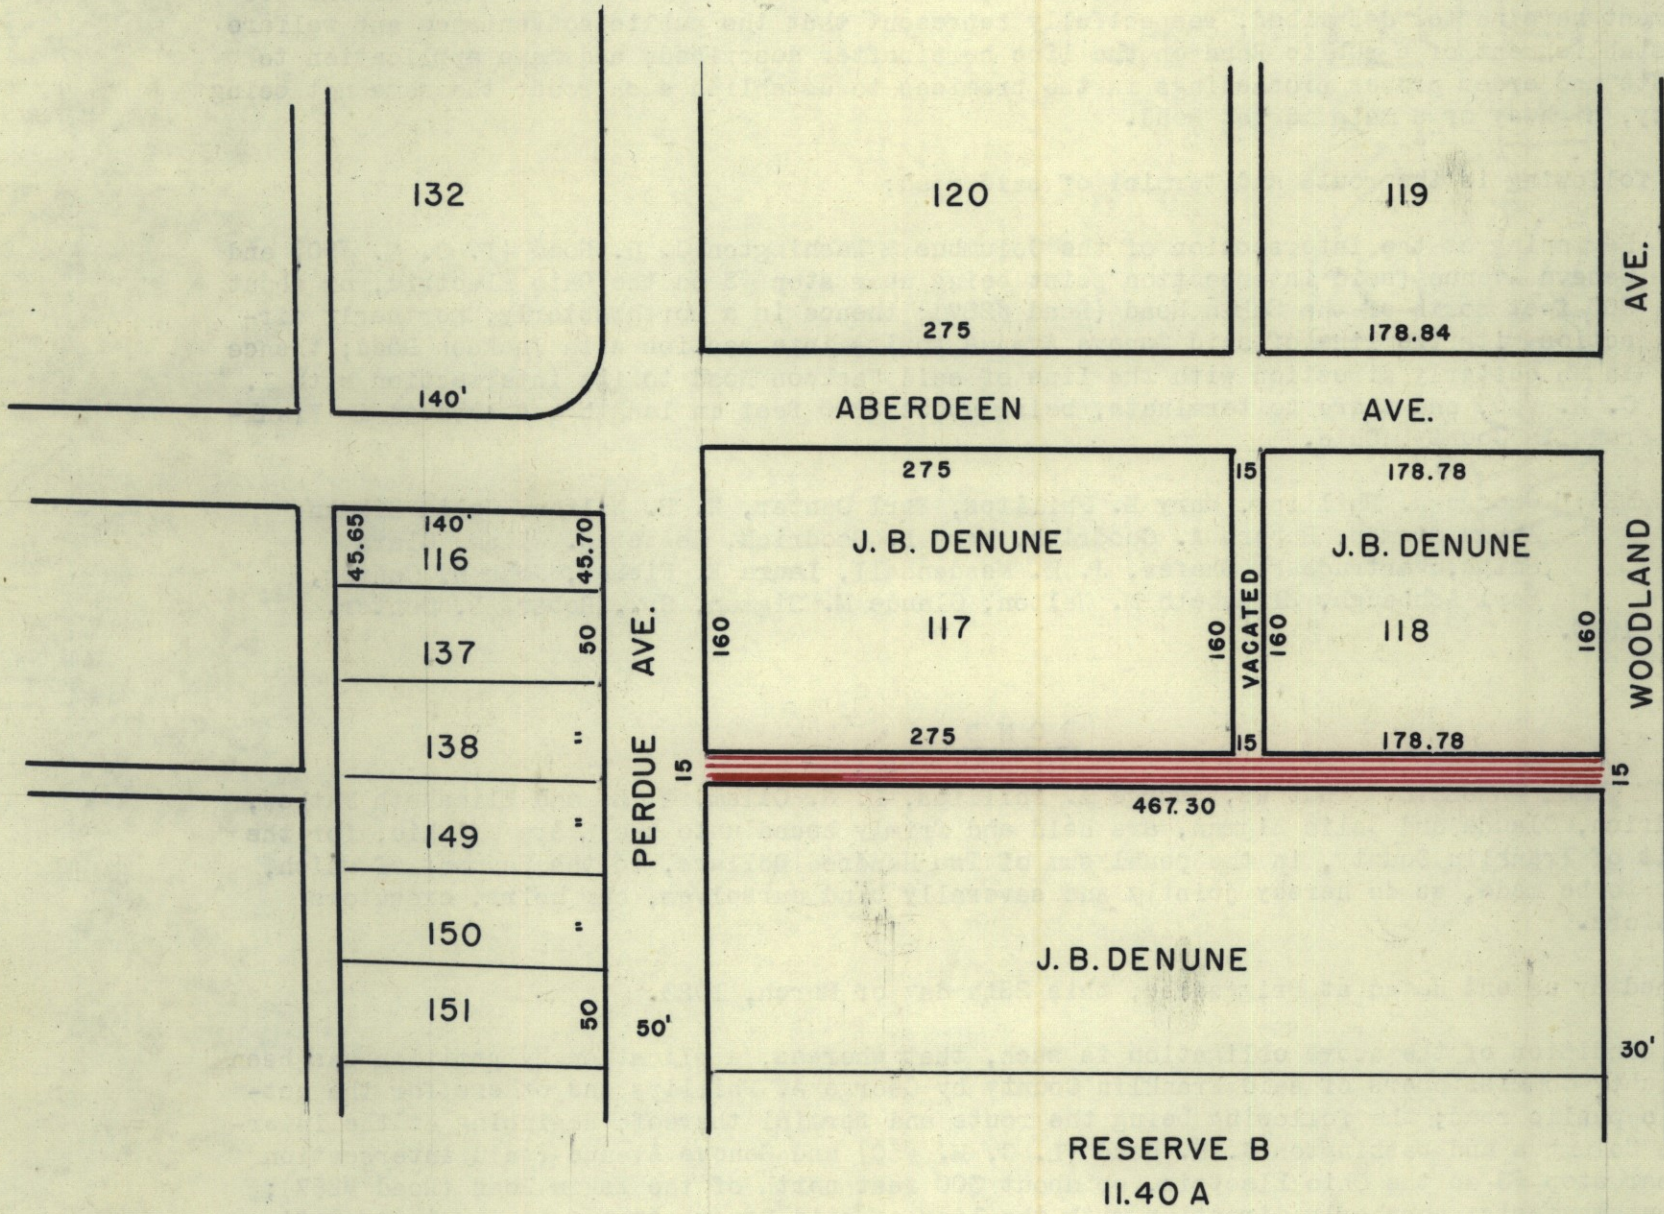

FRANKLIN CO. O., ROAD RECORD No. 13 VACATION OF MIFFLIN TOWNSHIP BOARD OF EDUCATION ALLEY

April 7, 1923.

In the matter of the petition of the Board of Education of Mifflin Township, Franklin County, Ohio, praying for the vacation of a certain alley in Mifflin Township, Mr. Barthman offered the following preamble and resolution and moved the adoption of the same, which was duly seconded by Mr. Westlake.

WHEREAS, On the 29th day of March, 1923, the Board of County Commissioners of Franklin County, Ohio, by resolution, duly adopted, authorized and directed the surveyor of Franklin County, Ohio, to make report in writing to the Board on or before 10 A. M. Saturday, April 7, 1923; said report to be in manner and form set forth and required by Section 6865 of the General Code of Ohio; and

WHEREAS, R. S. Blackford, deputy county surveyor, on the 5th day of April, 1923, made report thereon in writing and in favor thereof; and

WHEREAS, The Board of County Commissioners of Franklin County, Ohio, finds that the public utility and welfare do not require said alley, as described in the engineer's report and as shown on the plat submitted therewith; therefore

BE IT RESOLVED, By the Board of County Commissioners of Franklin County, Ohio, that said alley be declared vacated.

Voting Aye thereon;

Fred W. Atcherson

H. E. Barthman

Milton W. Westlake.