

This road record entry is a combination of the original road record book found in the Franklin County Engineer's Tax Map Department and the WPA transcribed road record book found in the Franklin County Engineer's Records Department. The WPA information was added to the original record to aid in reading the text or plats.

The information below refers to the WPA transcribed entries and was included in the front of each of those books:

“THE HISTORICAL DATA IN THIS RECORD

WAS COMPILED BY RECORDS IN THE OFFICE OF THE FRANKLIN COUNTY ENGINEER

WORKS PROGRESS ADMINISTRATION IN OHIO OFFICIAL PROJECT 665-42-3-130

W P 17847

SPONSORED BY

ALLEN C. SLADE, COUNTY ENGINEER

FRANKLIN COUNTY, OHIO”

Markison Avenue - from the COC corp line east to Lockbourne Road

PUBLIC ROAD PETITION

ROW = 50'

To the County Commissioners of Franklin County, Ohio.

The undersigned petitioners, freeholders of said County, residing in the vicinity of the proposed improvement hereinafter described respectfully represent that the public convenience and welfare require the establishment of a Public Road on the line hereinafter described; and make application to you to institute and order proper proceedings in the premises to establish such road; the same not being an inter-county highway or a main market road:

The following is the route and termini of said road: Beginning at the corporation line of the City of Columbus, and the center line of Markison Avenue in the City of Columbus; thence in an easterly direction across the lands of Daniel F Babbert, lands of The Brightman Bros. Company, The Winslow Glass Company, T and O C Ry. right of way, The Winslow Glass Co., Henry Coyle, Isaac C. Edwards crossing Champion Avenue, Elmer A Eichner, Edminston Earhart, City of Columbus, John Herpich, Jacob Boeshang, Wm Boeshanz, D J Diehl et al., and Chas. Schleppe to the center line of Markison Avenue as laid out in "Waibles Parcels"; thence continuing easterly on said center line to its intersection with Lockbourne Road and there to terminate, being located in Marion Township, Franklin County, Ohio.

Petitioners Names: John Boeshanz, W I Lawrence, John L Herpich, Chas. Schleppe, J L Eichner agent Edw. Earhart Heirs, Mary Waibel, Max Waibel, Herbert Waibel, Alice Waibel, Theresa Gall, Wm. Boeshanz, et al., Elmer A Eichner, Amy Eichner, J L Eichner, Della Harris, M H Hepner, Jacob Boeshanz, J C Edwards and O C Lamb.

FILED: JULY 26, 1924.

PETITIONER'S BOND. PUBLIC ROAD

Know All Men By These Presents, That we, O. P. Lamb, and W I Lawrence, are held and firmly bound unto the State of Ohio, for the use and benefit of Franklin County, in the penal sum of \$200.00, to the payment of which, well and truly to be made, we do hereby jointly and severally bind ourselves, our heirs, executors and administrators.

Signed by us and dated this 26th day of July, 1924.

The condition of the above obligation is such, that whereas, application by petition has been made to the County Commissioners of said County, by John Boeshanz and others for the establishment of a Public Road; the following being the route and termini thereof; Beginning at the corporation line of the City of Columbus, and the center line of Markison Ave., in the City of Columbus; thence in an easterly direction across the lands of Daniel F. Babbert, lands of The Brightman Bros. Co., The Winslow Glass Co., T and O C Ry. right-of-way, The Winslow Glass Co., Henry Coyle, Issac C. Edwards crossing Champion Avenue, Elmer A. Eichner, Edminston Earhart, City of Columbus, John Herpich, Jacob Boeshanz, Wm. Boeshanz, D J Diehl et al., and Chas. Schleppe, to the center line of Markison Ave, as laid out in "Waibles Parcels"; thence continuing easterly on said center line of its intersection with Lockbourne Road and there to terminate, being located in Marion Township, Franklin County, Ohio.

Franklin County Ohio,
Office of the Auditor.

Columbus, July 25, 1924.

This is to certify that the principal and sureties subscribing to the appended bond appear on the tax list of Franklin County, Ohio, with the taxable valuations shown opposite their names:

W I Lawrence	\$30,450
Owen P Lamb	16,840

Signed A J Thatcher, County Auditor.

Now if the said petitioners will pay into the Treasury of said County the costs and expenses incurred in the proceedings for such improvement, in case the prayer of such petition be not granted; then this obligation to be void, otherwise to be in full force in law.

O P Lamb
W I Lawrence

ATTEST:

Lyman Curry

Ernest Jones.

FILED: July 26, 1924.

ESTABLISHMENT MARKISON AVENUE EXTENDED.

July 26, 1924.

John Boeshanz et al., on the 26th day of July, 1924, filed with the Board of County Commissioners of Franklin County, Ohio, a petition praying for the establishment and laying out of a county road located in Marion Township, Franklin County, Ohio, as described in said petition.

On motion of Mr. Atcherson, seconded by Mr. Westlake, Thursday August 21, 1924, at 10 o'clock A.M., eastern standard time on the line of said proposed road, was fixed as the time and place for the viewing thereof, and Saturday, September 6, 1924 at 10 o'clock A.M., eastern standard time, at the office of the board of county commissioners of Franklin County, Ohio, be and the same is hereby fixed as the time and place for final hearing thereon, and the clerk of the board directed to cause legal publication thereof to be made in the Ohio State Journal.

Voting Aye thereon; Barthman, Atcherson and Westlake.

PROOF OF PUBLICATION

State of Ohio
Franklin County ss:

Paul Eisele, cashier of the Ohio State Journal, a newspaper published at Columbus, Franklin County, Ohio, with a paid circulation of more than 25,000, personally appeared and made oath that the attached printed advertisement was published for three

time, July 29 - Aug 5 - 12 - 1924

in said newspaper and that the rate charged therefor is the same as that charged to commercial advertisers for like service on annual contracts.

Paul Eisele

Subscribed and sworn to this 13th

day of August 1924.

W. J. Rebe

Notary Public in and for Franklin County.

NOTICE OF FILING OF PETITION TO ESTABLISH MARKISON AVENUE EXTENDED.

Notice is hereby given that a petition was filed with the Board of County Commissioners of Franklin County, Ohio, on the 26th day of July, 1924, praying for the establishment of a county road located in Marion Township, Franklin County, Ohio, described as follows: Beginning at the corporation line of the city of Columbus, and the center line of Markison Avenue in the city of Columbus; thence in an easterly direction across the lands of Daniel F. Babbert, lands of the Brightman Bros. Co., The Winslow Glass Co., T. & G. C. Ry. right-of-way, The Winslow Glass Co., Henry Coyte, Isaac C. Edwards, crossing Champion Avenue, Elmer A. Eichner, Edminston Earhart, city of Columbus, John Herpich, Jacob Boeshanz, Wm. Boeshanz, D. J. Dehl et al, and Chas. Schleppl to the center line of Markison Avenue as laid out in "Waibies Parcels"; thence continuing easterly on said center line to its intersection with Lockbourne Road and thence to terminate.

Notice is hereby given that Thursday, August 21, 1924, at 10 o'clock Eastern standard time, on the line of said road, was fixed as the time and place for the viewing thereof, and Saturday, September 6, 1924, at 10 o'clock a. m., Eastern standard time, at the office of the Board of County Commissioners of Franklin County, Ohio, was fixed as the time and place for final hearing thereon.

By order of the Board of County Commissioners of Franklin County, Ohio.

OPHA MOORE
7-29, 8-5, 12-31 Clerk of the Board.

1-1924

In the matter of the petition of John Boeshanz et al., praying for the establishment of a county road, known as Markison Avenue Extended, Mr. Westlake offered the following preamble and resolution and moved the adoption of the same, which was duly seconded by Mr. Atcherson.

WHEREAS, On the 26th day of July, 1924, John Boeshanz et al., filed with the Board of County Commissioners of Franklin County, Ohio, a petition praying for the establishment of a county road in Marion Township, Franklin County, Ohio, described in said petition.

WHEREAS, On the 26th day of July, 1924, said board of county commissioners did fix the 21st day of August, 1924, at 10 o'clock A.M., eastern standard time, on the line of said proposed road, as the time and place for the viewing thereof, and did further fix the 6th day of September, 1924, at 10 o'clock A.M. eastern standard time, at the office of the Board of County Commissioners of Franklin County, Ohio, as the time and place for final hearing on said petition; and

WHEREAS, Legal notice by publication in the Ohio State Journal, a newspaper published in and of general circulation in said county, was given of the time and place for the viewing of said location and of the final hearing thereon; and

WHEREAS, The Board of County Commissioners of Franklin County, Ohio, did on the 21st day of August, 1924, the day fixed for the viewing of said proposed road, meet on the line thereof as described in the petition and heard all the proof offered by parties interested in and affected thereby, and other persons competent to testify, and did go over and along the line of said proposed road, and by actual view of the same and the premises along and adjacent thereto; which

ARE TO BE REFLECTED THEREBY? DOES FIND THAT SAID ESTABLISHMENT IS OF SUFFICIENT IMPORTANCE TO require that the surveyor of Franklin County, Ohio, be instructed and directed to make a survey and plat thereof; therefore

BE IT RESOLVED, By the board of county commissioners of Franklin County, Ohio, that the Surveyor of Franklin County, Ohio, be and he hereby is instructed and directed to make a plat and survey of the proposed road and make report to the board of county commissioners on or before September 6, 1924, at 10 o'clock A.M., eastern standard time. said report shall set forth the opinion of the County Surveyor, either for or against the granting of said proposed establishment, which report together with the plat and survey of said improvement, shall be deposited with the county commissioners.

Voting Aye thereon; Barthman, Atcherson and Westlake.

To the Hon. Board of County Commissioners, Franklin County, O.

Sept. 6, 1924.

Gentlemen: This being the day set by your Honorable Board for the report on establishing of the Markison (Avenue) Extended. Marion Township, I wish to report that due to the volume of work on hand I was unable to make survey of said road and now ask your Board for an extension of time of not earlier than September 17, 1924. Respectfully yours, R. S. Blackford, Deputy County Surveyor.

FINAL HEARING ESTABLISHMENT
MARKISON AVE. EXTENDED POSTPONED
TO SEPT. 17, 1924.

Sept. 6, 1924

This being the day and hour fixed for final hearing in the matter of the petition filed for the establishment of Markison Avenue Extended same came on, whereupon the surveyor of Franklin County, Ohio, requested, due to other work needing immediate attention, that he be granted an extension of time in which to file his report, and on motion of Mr. Westlake, seconded by Mr. Atcherson, said extension was granted and final hearing postponed to Wednesday September 17, 1924, at 10 o'clock A.M. eastern standard time.

Voting Aye thereon; Barthman, Atcherson and Westlake.

Hon. Board of County Commissioners, Franklin County, O.

Sept. 16, 1924.

Gentlemen: I wish to report that it will be impossible for me to have my report ready on Markison Avenue (Extended) at the time set, viz; September 17, 1924, and I therefore, ask that the time be extended until October 1, 1924. Respectfully yours, R. S. Blackford, Deputy County Surveyor.

September 17, 1924.

This being the day and hour fixed for hearing final report in the matter of the establishment of Markison Avenue Extended same came on, and on motion of Mr. Westlake, seconded by Mr. Atcherson, consideration thereof and action thereon was again postponed to 10 A.M. of October 1, 1924, eastern standard time.

Voting Aye thereon; Atcherson and Westlake. Absent and not voting, Barthman.

October 1, 1924.

Pursuant to former postponement the matter of considering final report in connection with the petition filed for the establishment of Markison Avenue Extended came on, and on motion of Mr. Barthman, seconded by Mr. Westlake, action thereon was again postponed to Wednesday, October 15, 1924, at 10 A.M. eastern standard time.

Voting Aye thereon; Atcherson, Barthman and Westlake.

October 15, 1924.

Pursuant to former postponement the matter of final hearing in the establishment of Markison Avenue Extended same came on, and on motion of Mr. Barthman, seconded by Mr. Westlake, consideration thereof and action thereon was postponed to Wednesday October 29, 1924, at 10 A M.

Voting Aye thereon; Atcherson, Barthman and Westlake.

October 29, 1925.

Pursuant to former postponement the matter of final hearing in the establishment of Markison Avenue Road Extended came on, and on motion of Mr. Barthman, seconded by Mr. Westlake, consideration thereof and action thereon was again postponed to November 12, 1924, at 10 A M.

Voting Aye thereon; Atcherson, Barthman and Westlake.

November 12, 1924

Pursuant to former postponement the matter of final hearing in the establishment of Markison Avenue Extended same on, and on motion of Mr. Westlake, seconded by Mr. Atcherson, consideration thereof and action thereon was again postponed to November 19, 1924 at 10 A M.

Voting Aye thereon; Atcherson and Westlake. Absent and not voting, Barthman.

November 19, 1925.

Pursuant to former postponement the matter of final hearing in the establishment of Markison Avenue Extended came on, and on motion of Mr. Barthman, seconded by Mr. Westlake, consideration thereof and action thereon was again postponed to December 10, 1924.

Voting Aye thereon; Atcherson, Barthman and Westlake.

December 10, 1924.

Pursuant to former postponement the matter of final hearing in the establishment of Markison Avenue Extended came on, and on motion of Mr. Barthman, seconded by Mr. Westlake, consideration thereof and action thereon was again postponed to December 17, 1924.

Voting Aye thereon; Atcherson, Barthman and Westlake.

Columbus, Ohio, Dec. 12, 1924.

Subject: Markison Ave. Extended.

To the Hon. Board of County Commissioners of Franklin County, Ohio.

Gentlemen: As directed by your Board on August 21, 1924, I have made a survey and plat of Markison Avenue Extended in Marion Township, which I hereby submit together with a list of the property owners along the line of said road as proposed and the amount of land taken.

I would recommend that the said road be established as surveyed and shown on plat.

I would also recommend that the road be established to a width of 50 feet/

I would also recommend that the road be established for the following reasons, viz:

It will be of general public utility and convenience and will afford an outlet to quite a number of tracts of land, which now have no means of reaching the main thoroughfares. Respectfully submitted, R S Blackford Deputy County Surveyor.

MARION TOWNSHIP LANDS

Name	R	Tp	Sec.	$\frac{1}{2}$ Sec	Lot	Acres Owned	Acres Taken
Babbert, Daniel F	22	5	27	41		2.959	0.068
Boeshans, Jacob	22	5	27	40	4	2.07	0.172
Boeshans, Nettie B	22	5	27	40	4	52' x 270'	0.025
Boeshans, Wm et al	22	5	27	40	3	2.10	0.172

	R	Tp	Sec.	$\frac{1}{2}$ Sec	Lot	Acres owned	Acres Taken
The Brightman Bros. Co	22	5	27	41		6.559	0.145
Coyle, Henry					J	2.82	0.108
Barhart, Edminston Heirs	22	5	27	40		7.985	0.649
Edwards, Isaac C					K	5.08	0.270
Do					L	2.75	0.121
Eichner, Elmer A					L	2.75	0.085
Do					L	1.315	0.117
Herpich, John	22	5	27-29	40	7	2.10	0.172
Do	22	5	27-29	40	6	2.10	0.172
Do	22	5	27-29	40	5	2.10	0.172
Schleppi, Charles	22	5	27	40	2	1.10	0.167
T & O C Ry Co							0.034
Winslow Glass Co. The							
Do					G	2.38	0.100
Do					H	2.38	0.114
Do					I	3.04	0.222
Do					J	2.25	0.161

(30 ft right-of-way-Industrial Switch)

FILED: Dec. 16, 1924.


Plot of Marlison Avenue - Extended

Marion Township,

Dec. 15, 1924.


Curtis C. Letimer, Esq., Surveyor, P.S. Blackford, Deputy.


Scale { 1" = 100' Horizontal,
1" = 30' Vertical.
RD. REC. 13-204

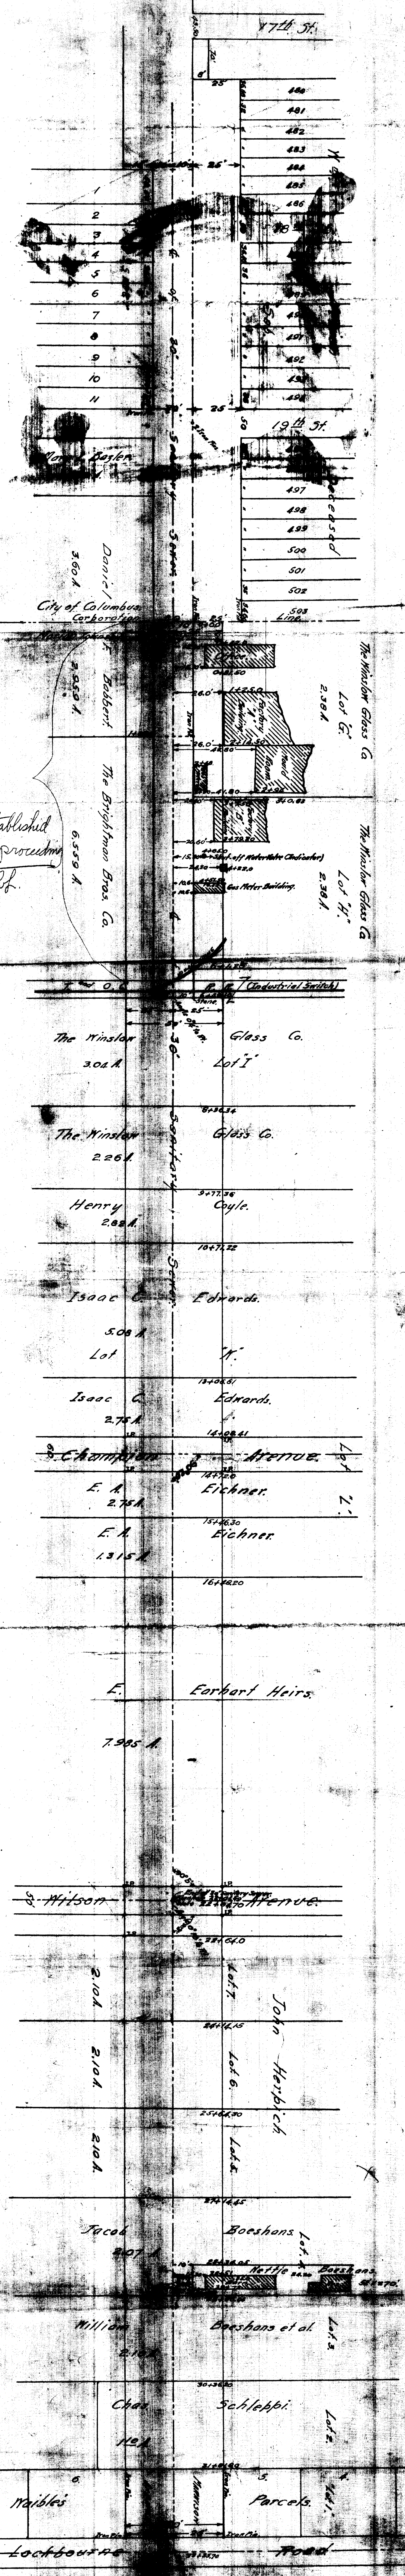

Not established
by this proceeding
glb.


PLAT OF MARKISON AVENUE - EXTENDED
MARION TOWNSHIP DEC. 15 1924
C. C. LATTIMER, CO. SUR. - R. S. BLACKFORD, DEPUTY
SCALE (1" = 100' VERTICAL
(1" = 30' HORIZONTAL

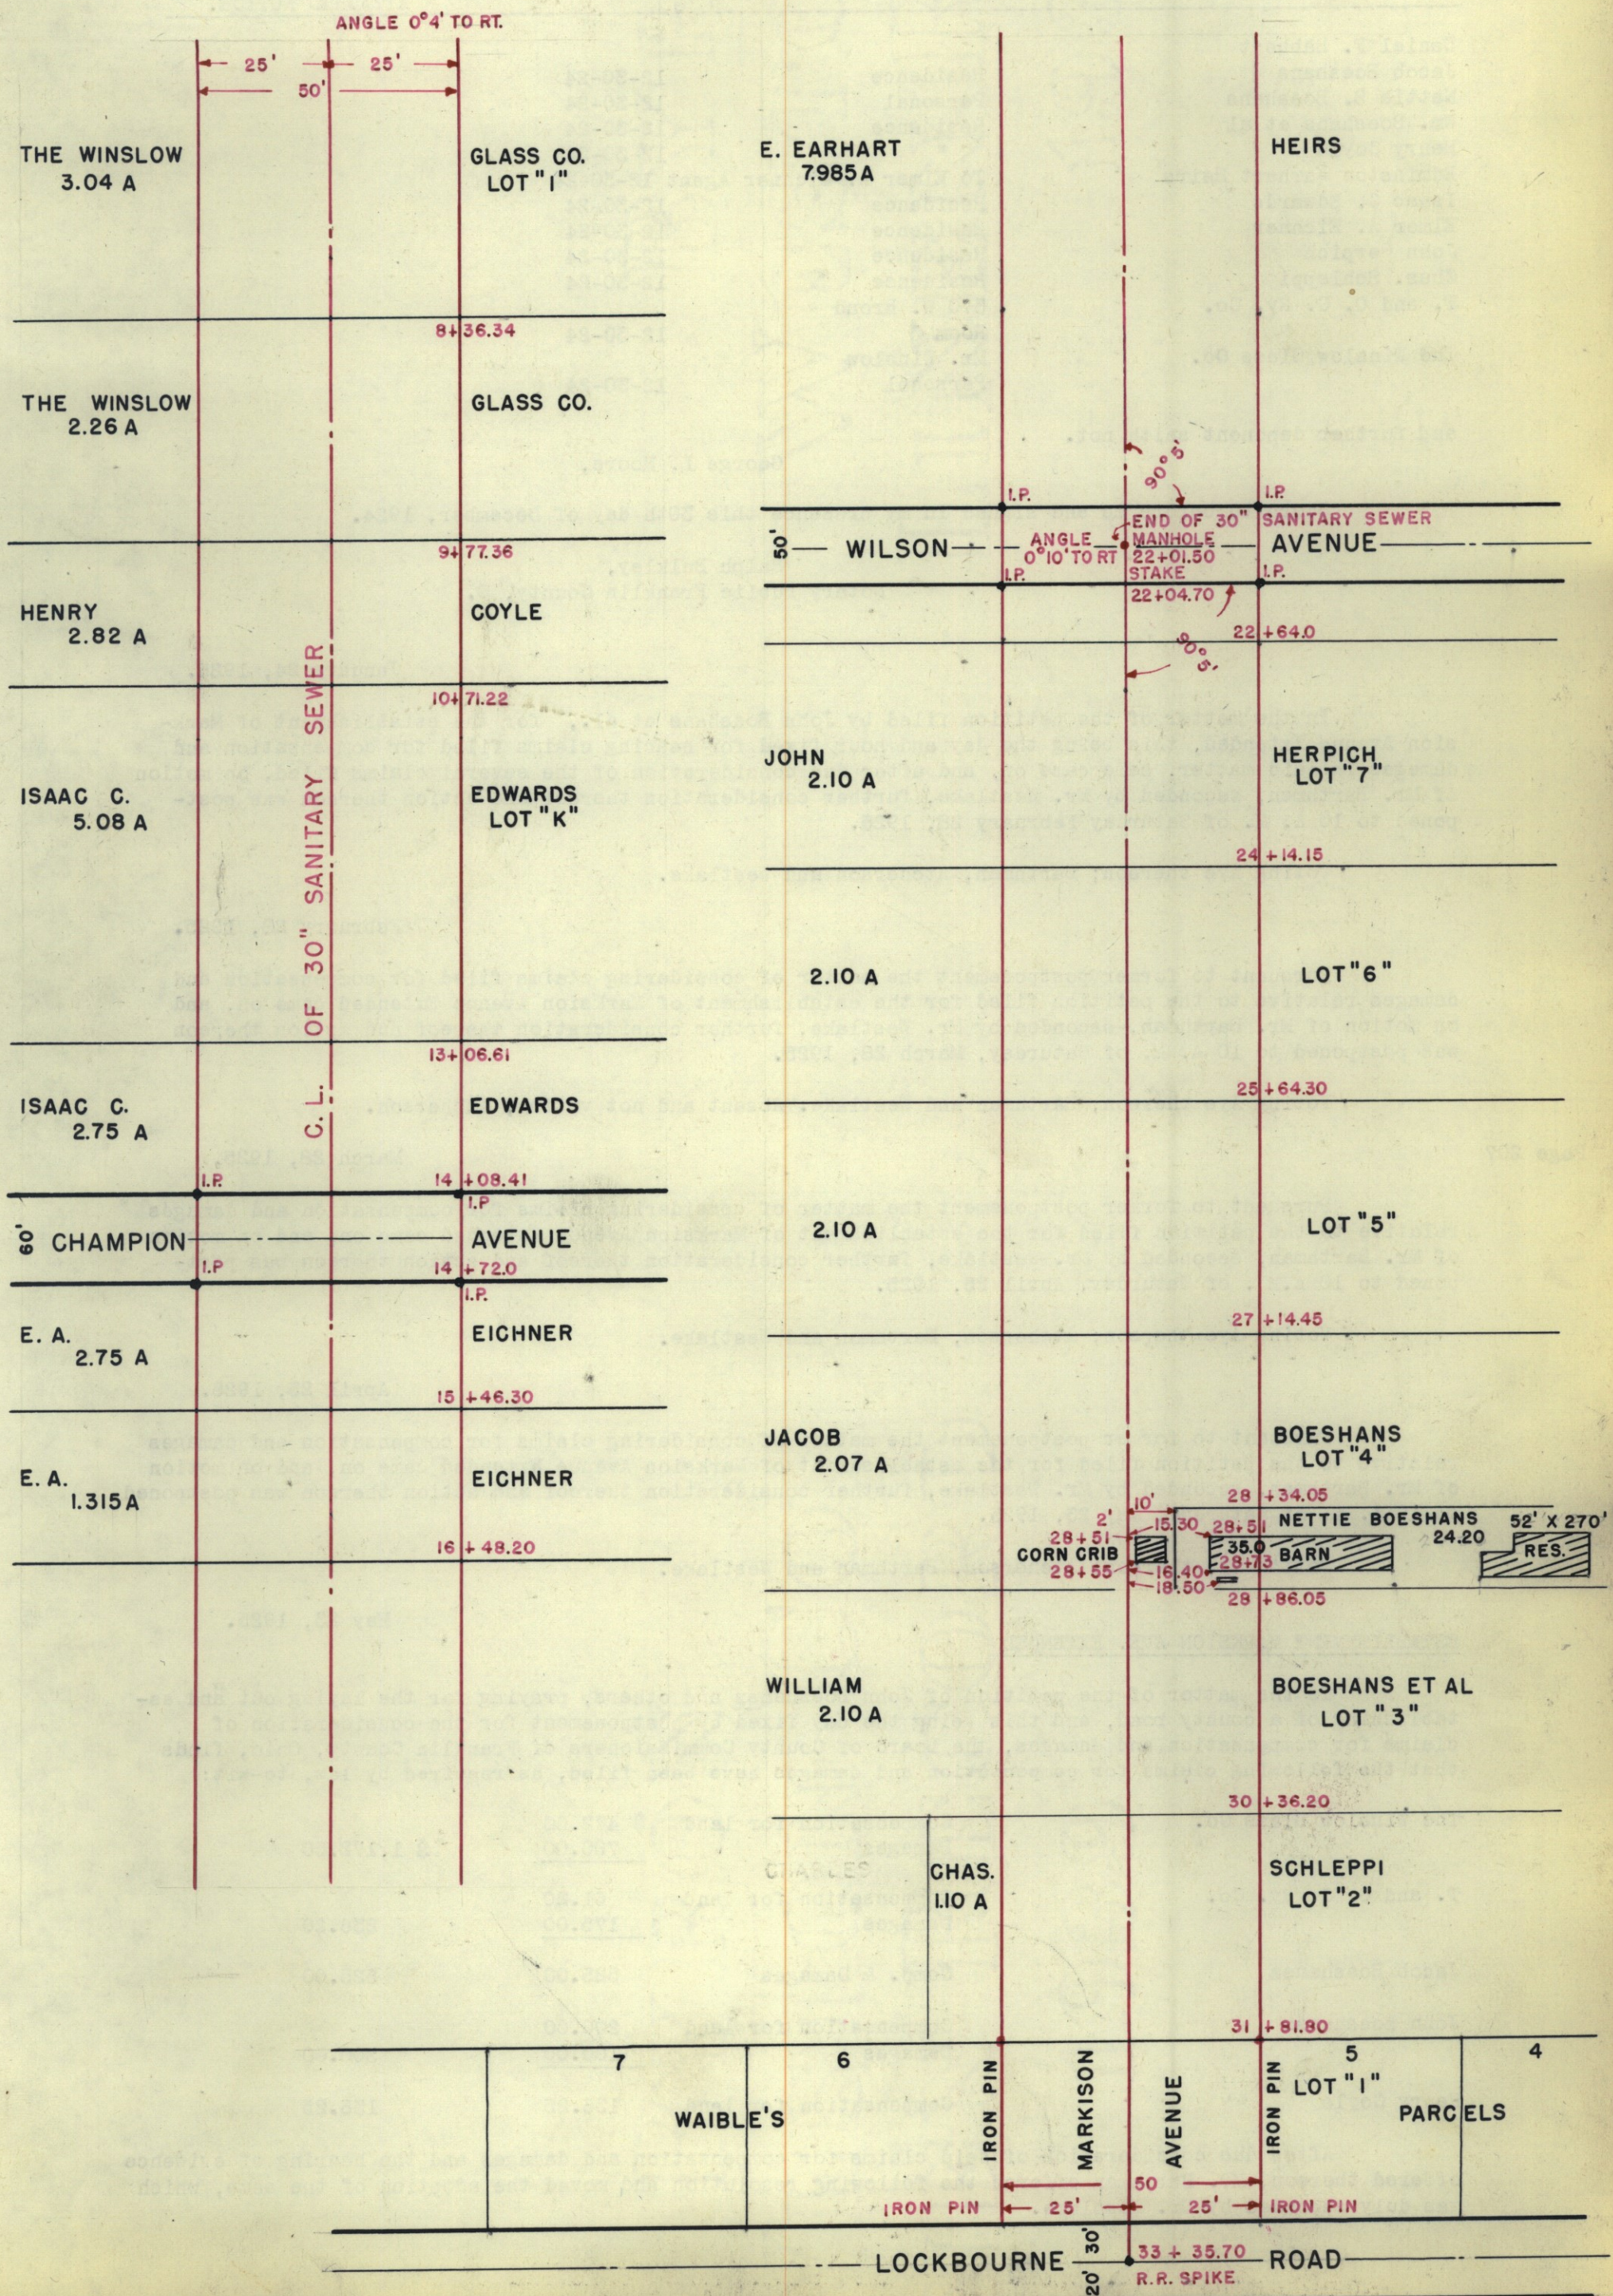

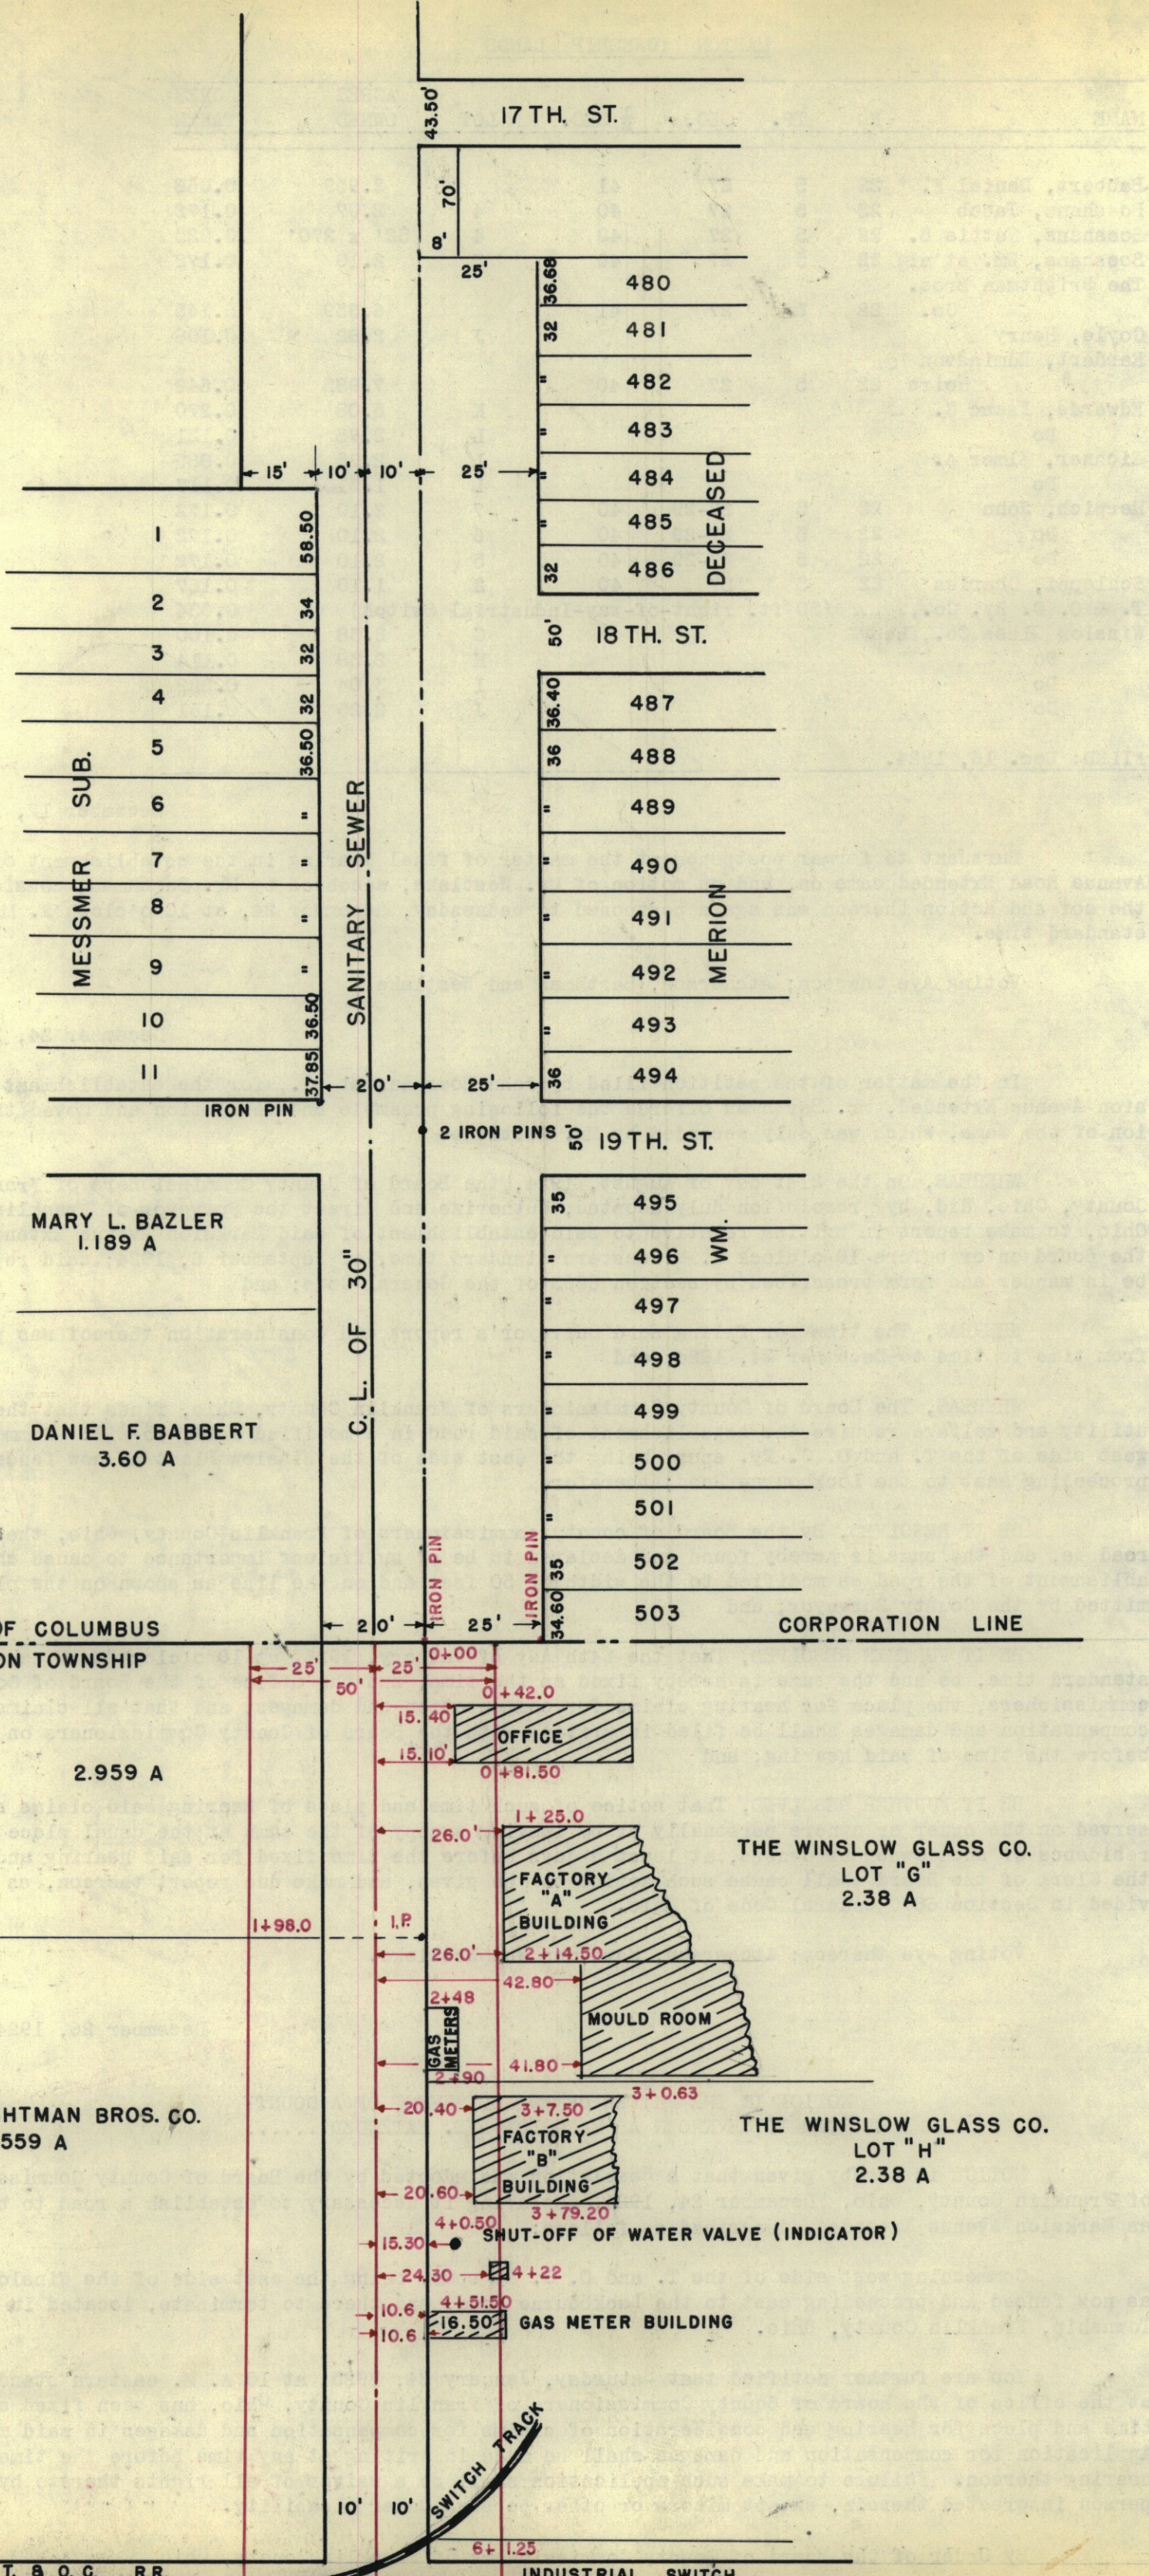

1	58.50	25'	36.68	480
2	34	"	32	481
3	32	"	"	482
4	32	"	"	483
5	36.50	25'	"	484
6	"	"	"	485
7	"	"	"	486
8	"	"	"	DECEASED
9	"	"	"	"
10	36.50	"	"	"
11	37.85	20'	36	494

MARY L. BAZLER 1.189 A	35	495
	"	496
	"	497
	"	498
	"	499
	"	500
	"	501
	"	502
	35	503

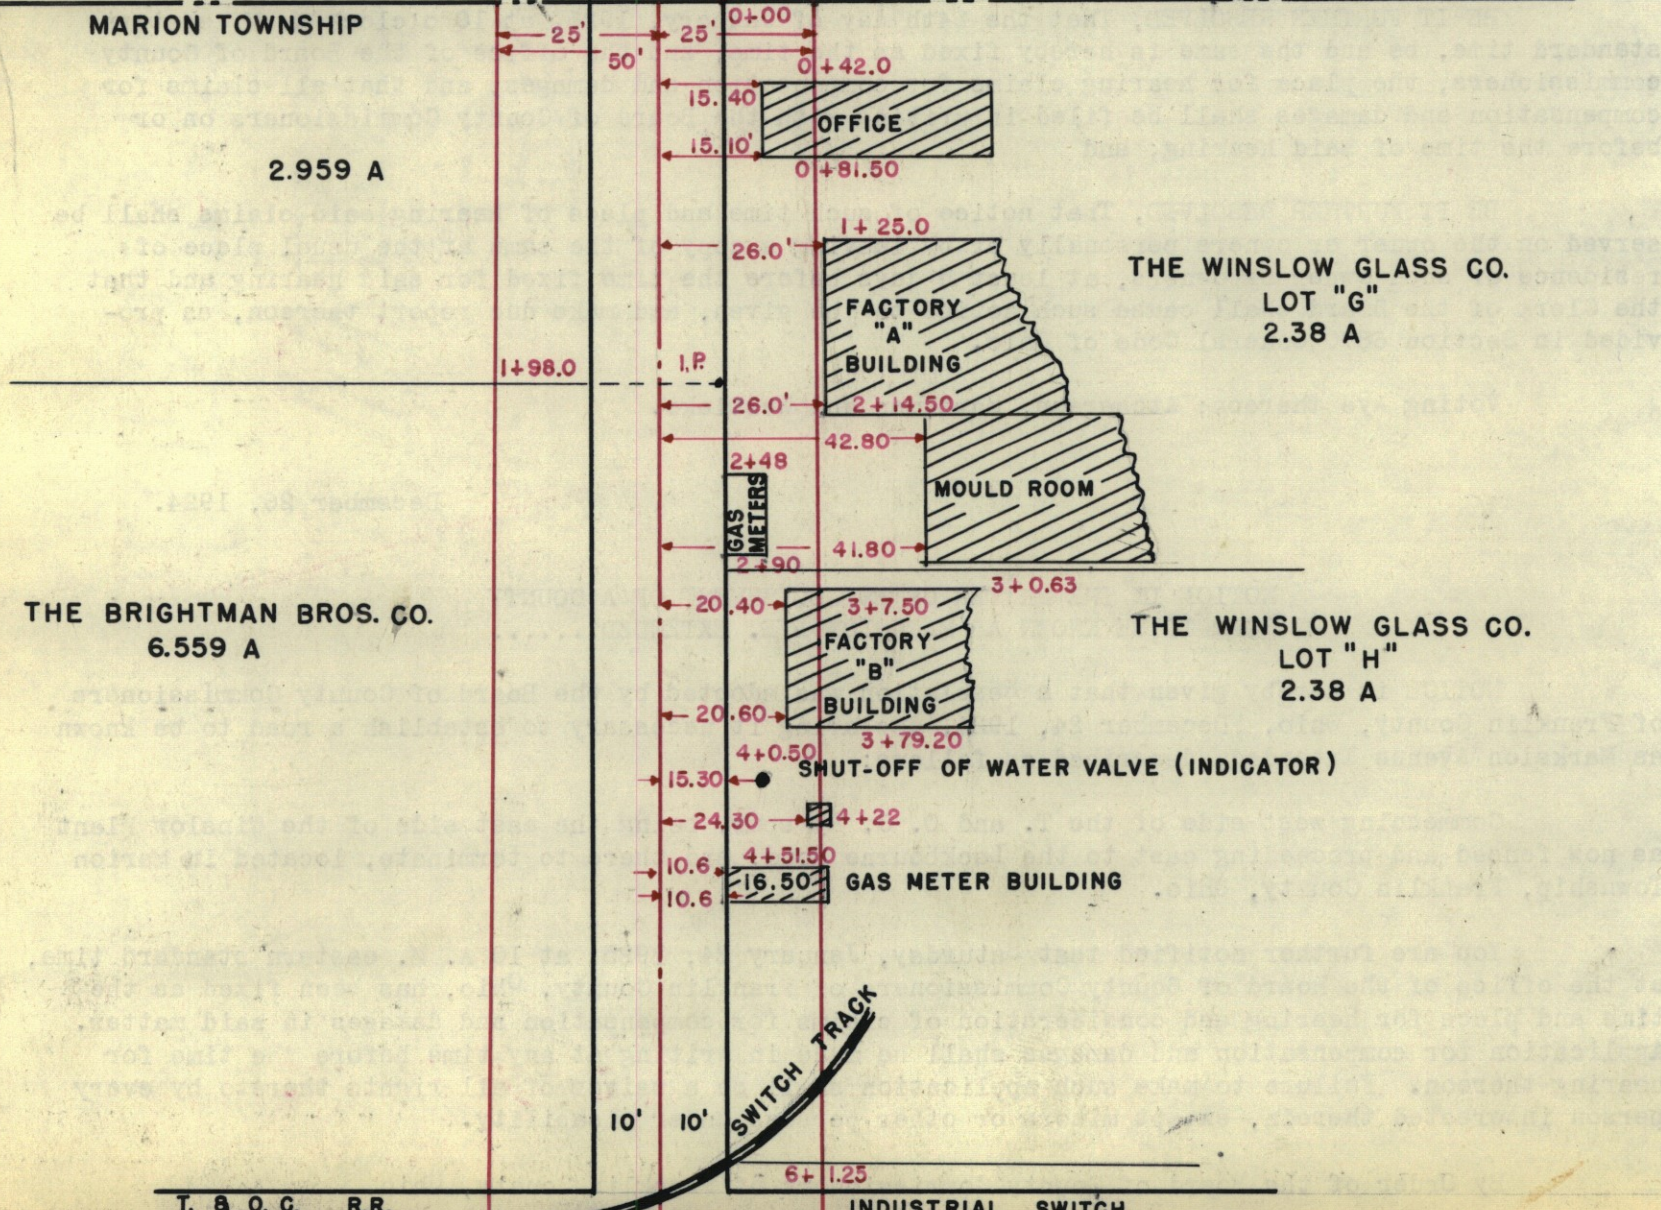

FRANKLIN CO. O., ROAD RECORD No. 13 ESTABLISHMENT MARKISON AVENUE EXTENDED

December 17, 1924.

Pursuant to former postponement the matter of final hearing in the establishment of Markison Avenue Road Extended came on, and on motion of Mr. Westlake, seconded by Mr. Barthman, consideration thereof and action thereon was again postponed to Wednesday, December 24, 1924 at 10 o'clock A M eastern standard time.

Voting Aye thereon; Atcherson, Barthman and Westlake.

December 24, 1924.

In the matter of the petition filed by John Boeshanz et al., for the establishment of Markison Avenue Extended, Mr. Barthman offered the following preamble and resolution and moved the adoption of the same, which was duly seconded by Mr. Westlake.

WHEREAS, On the 21st day of August, 1924, the board of county commissioners of Franklin County, Ohio, did, by resolution duly adopted, authorize and direct the surveyor of Franklin County, Ohio, to make report in writing relative to said establishment of said Markison Avenue Extended to the board on or before 10 o'clock A M eastern standard time, of September 6, 1924; said report to be in manner and form prescribed by section 6865 of the General Code; and

WHEREAS, the time for filing said surveyor's report and consideration thereof was postponed from time to time to December 24, 1924; and

WHEREAS, The board of county commissioners of Franklin County, Ohio, finds that the public utility and welfare require the establishment of said road in a modified form, to-wit: Commencing west side of the T and O C Ry spur, being the east side of the Winslow plant as now fenced, and proceeding east to the Lockbourne Road; therefore

BE IT RESOLVED, by the board of county commissioners of Franklin County, Ohio, that said road be and the same is hereby found and declared to be of sufficient importance to cause the establishment of the road as modified to the width of 50 feet and on the line as shown on the plat submitted by the county surveyor; and

BE IT FURTHER RESOLVED, that the 24th day of January, 1925, at 10 o'clock A M., eastern standard time, be and the same is hereby fixed as the time, and the office of the board of county commissioners, the place for hearing claims for compensation and damages, and that all claims for compensation and damages shall be filed in writing with the board of county commissioners on or before the time of said hearing; and

BE IT FURTHER RESOLVED, that notice of such time and place of hearing said claims shall be served on the owner or owners personally or by leaving a copy of the same at the usual place of residence of such owner or owners, at least 5 days before the time fixed for said hearing and that the clerk of the board shall cause such notice to be given, and make due report thereon, as provided in section 6870 General Code of Ohio.

Voting Aye thereon; Atcherson, Barthman and Westlake.

December 26, 1924.

NOTICE IN THE MATTER OF ESTABLISHMENT OF a county road to be known as markison ave. extended.

Notice is hereby given that a Resolution was adopted by the Board of County Commissioners of Franklin County, Ohio, December 24, 1924, declaring it necessary to establish a road to be known as Markison Avenue Extended, described as follows:

Commencing west side of the T and O C Ry spur, being the east side of The Winslow Plant as now fenced and proceeding east to the Lockbourne Road, and there to terminate, located in Marion Township, Franklin County, Ohio.

You are further notified that Saturday, January 24, 1925 at 10 A M eastern standard time, at the office of the board of county commissioners of Franklin County, Ohio, has been fixed as the time and place for hearing and consideration of claims for compensation and damages in said matter. Application for compensation and damages shall be made in writing at any time before the time for hearing thereon. Failure to make such application shall be a waiver of all rights thereto by every person interested therein, except minors or other persons under disability.

By order of the Board of County Commissioners of Franklin County, Ohio.

Opha Moore,
Clerk of the Board.

PROOF OF SERVICE

State of Ohio
Franklin County SS

On this 30th day of December, 1924, personally appeared before the undersigned authority, Geo. L. Moore, who being first duly sworn deposes and says that he served the attached notice upon each lot and land owner herein named, in the manner and at the time mentioned after their respective

Names, except such as has waived the service thereof by placing their signatures hereto, to-wit:

Name of Person Served	How Served	When Served	We ack. service of attached notice
Daniel F Babbert			
Jacob Boeshans	Residence	12-30-24	
Nettie B Boeshans	Personal	12-30-24	
Wm Boeshans et al	Residence	12-30-24	
Henry Coyle	"	12-30-24	
Edmiston Earhart Heirs	To Elmer A Eichner Agent	12-30-24	
Isaac C Edwards	Residence	12-30-24	
Elmer A Eichner	Residence	12-30-24	
John Herpich	Residence	12-30-24	
Chas. Schleppe	Residence	12-30-24	
T and O C Ry Co	370 W Broad Room 3	12-30-24	
The Winslow Glass Co	Mr. Winslow Personal	12-30-24	

and further deponent saith not.

George L Moore

Sworn to before me and signed in my presence this 30 day of December 1924.

Ralph Bulkley
Notary Public Franklin County, O.

January 24, 1925.

In the matter of the petition filed by John Boeshans et al., for the establishment of Markison Avenue Extended, this being the day and hour fixed for hearing claims filed for compensation and damages in said matter, same came on, and after due consideration of the several claims filed, on motion of Mr. Barthman, seconded by Mr. Westlake, further consideration thereof and action thereon was postponed to 10 A. M. of Saturday February 28, 1925.

Voting Aye thereon; Barthman, Atcherson and Westlake.

February 28, 1925

Pursuant to former postponement the matter of considering claims filed for compensation and damages relative to the petition filed for the establishment of Markison Avenue Extended came on, and on motion of Mr. Barthman, seconded by Mr. Westlake, further consideration thereof and action thereon was postponed to 10 A. M., of Saturday, March 28, 1925.

Voting Aye thereon; Barthman and Westlake. Absent and not voting, Atcherson.

FRANKLIN CO. O., ROAD RECORD No. 13 ESTABLISHMENT MARKISON AVENUE EXTENDED.

March 28, 1925

Pursuant to former postponement the matter of considering claims for compensation and damages relative to the petition filed for the establishment of Markison Avenue Extended came on, and on motion of Mr. Barthman, seconded by Mr. Westlake, further consideration thereof and action thereon was postponed to 10 A M of Saturday, April 25, 1925.

Voting Aye thereon; Atcherson, Barthman and Westlake.

April 25, 1925.

Pursuant to former postponement the matter of considering claims for compensation and damages relative to the petition filed for the establishment of Markison Avenue Extended came on, and on motion of Mr. Barthman, seconded by Mr. Westlake, further consideration thereof and action thereon was postponed to 10 A M of Saturday May 23, 1925.

Voting Aye thereon; Atcherson, Barthman and Westlake.

May 23, 1925.

ESTABLISHMENT MARKISON AVE. EXTENDED

In the matter of the petition of John Boeshansz and others, praying for the laying out and establishing of a county road, and this being the day fixed by postponement for the consideration of claims for compensation and damages, the Board of County Commissioners of Franklin County Ohio, finds that the following claims for compensation and damages have been filed, as required by law, to-wit:

The Winslow Glass Co	Compensation for land	\$472.50	
	Damages	<u>700.00</u>	\$1172.50
T and O C Ry Co	Compensation for Land	61.20	
	Damages	<u>175.00</u>	236.20
Jacob Boeshansz	Comp. & Damages	525.00	525.00
John Boeshansz	Compensation for Land	200.00	
	Damages	<u>100.00</u>	300.00
Henry Coyle	Compensation for Land	136.25	136.25

After due consideration of said claims for compensation and damages and the hearing of evidence offered thereon, Mr. Barthman offered the following resolution and moved the adoption of the same, which was duly seconded by Mr. Westlake.

BE IT RESOLVED, by the board of county commissioners of Franklin County, Ohio, that after due consideration of said claims for compensation and damages in the matter of laying out and establishing a county road petitioned for by John Boeshansz and others, to be known as Markison Avenue Extended, that the board deems the following sums to be just and equitable compensation and damages for land taken by reason of the establishment of said road:

The Winslow Glass Company	Compensation and Damages	\$472.50
Jacob Boeshansz	Do	400.00
John Boeshansz	Do	75.00
Henry Coyle	Do	<u>136.25</u>
		1083.75

and

BE IT FURTHER RESOLVED, that it is the opinion of the Board of County Commissioners of Franklin County, Ohio, that said improvement is of sufficient importance to the public to cause all of the compensation and damages on account thereof to be paid out of the county treasury, and that upon the payment and acceptance by the claimants thereof, an order shall be issued for the opening and maintenance of said road as provided by law.

Voting Aye thereon; Atcherson, Barthman and Westlake.

SURVEYOR DIRECTED TO OPEN
MARKISON AVE. EXTENDED.

July 1, 1925.

In the matter of the establishment of Markison Avenue Extended, it appears to the Board of County Commissioners of Franklin County, Ohio, that the amount heretofore allowed as compensation and damages in the matter of establishing said Markison Avenue Extended have been paid, and that there are no appeals from the findings of said Commissioners pending; therefore

FRANKLIN CO. O., ROAD RECORD No. 13 ESTABLISHMENT MARKISON AVENUE EXTENDED

BE IT RESOLVED, By the Board of County Commissioners of Franklin County, Ohio, that it is the opinion of the Board that said improvement is of sufficient importance to the public to cause the same to be established as modified to the width of 50 feet; and

BE IT FURTHER RESOLVED, that the surveyor of Franklin County, Ohio, be and he is hereby ordered to stake out said road on the line as shown on the plat submitted, and to the width of 50 feet, and it is further ordered that a copy of this order be transmitted to the said surveyor of Franklin County, Ohio.

Voting Aye thereon; Atcherson, Barthman and Westlake.

6