

This road record entry is a combination of the original road record book found in the Franklin County Engineer's Tax Map Department and the WPA transcribed road record book found in the Franklin County Engineer's Records Department. The WPA information was added to the original record to aid in reading the text or plats.

The information below refers to the WPA transcribed entries and was included in the front of each of those books:

“THE HISTORICAL DATA IN THIS RECORD

WAS COMPILED BY RECORDS IN THE OFFICE OF THE FRANKLIN COUNTY ENGINEER

WORKS PROGRESS ADMINISTRATION IN OHIO OFFICIAL PROJECT 665-42-3-130

W P 17847

SPONSORED BY


ALLEN C. SLADE, COUNTY ENGINEER

FRANKLIN COUNTY, OHIO”

continued from other page

VACATION STREETS AND ALLEYS DAVIS ESTATE ADDITION

(PLAT)

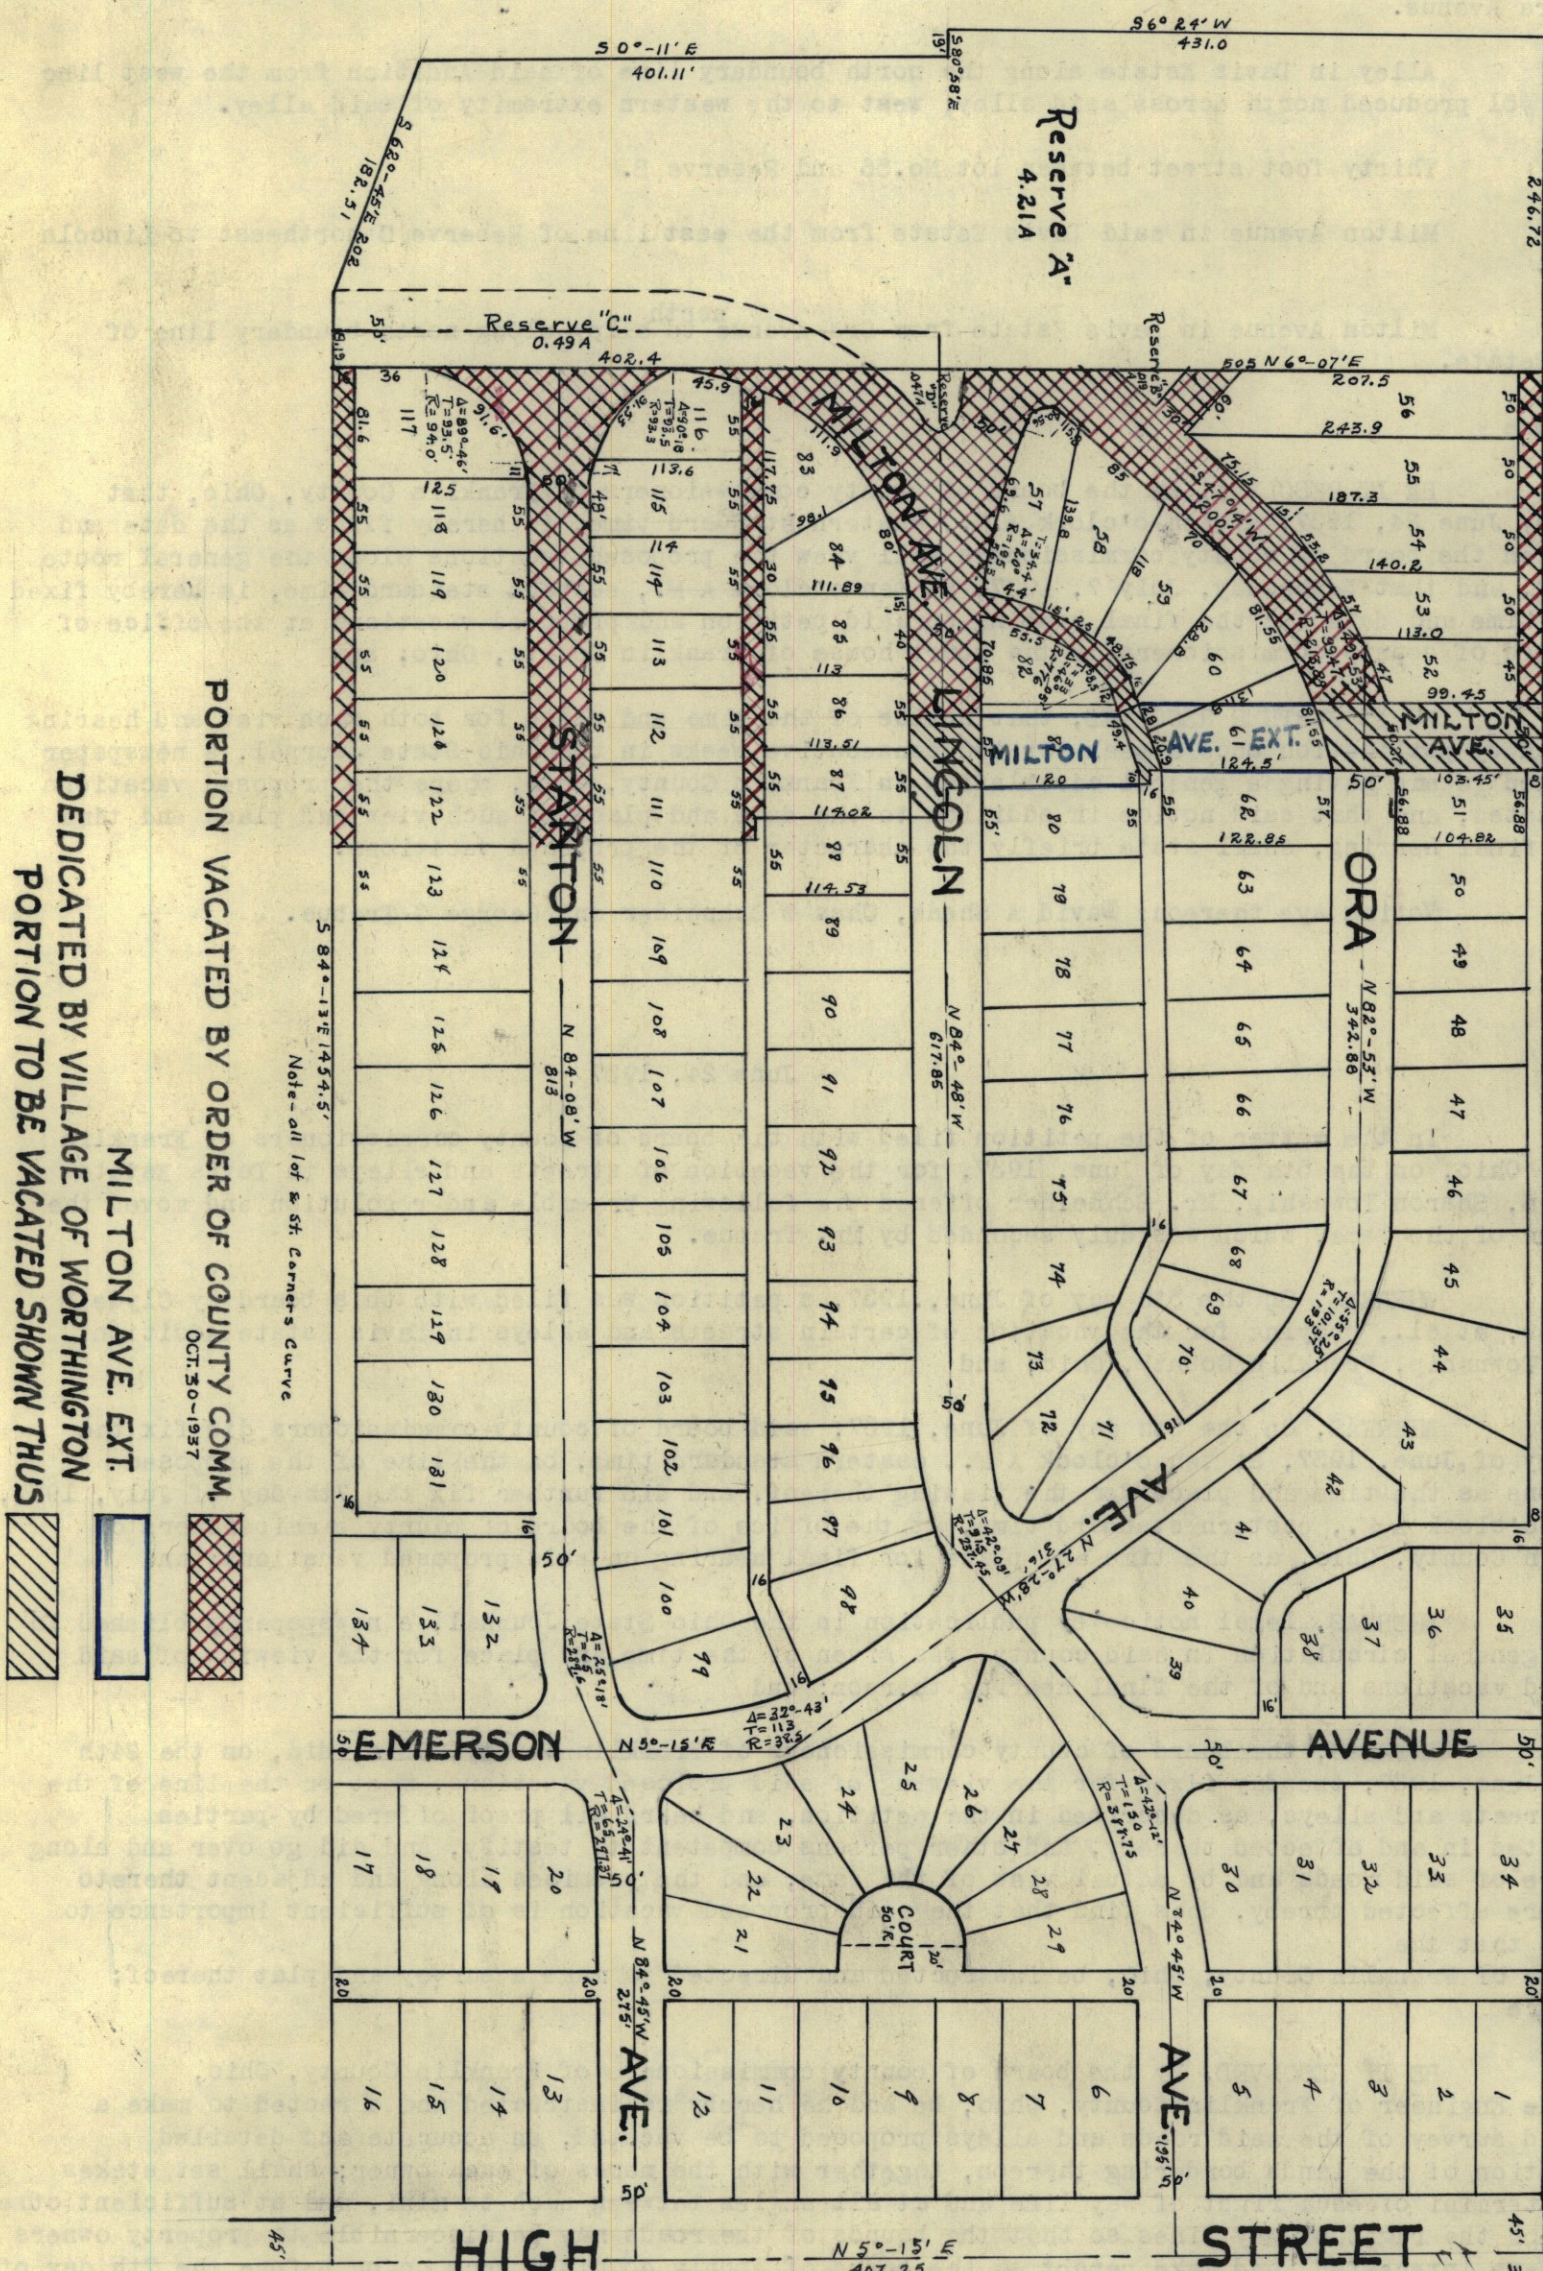

PORTION VACATED BY ORDER OF COUNTY COMM.
 OCT. 30-1937

MILTON AVE. EXT.
 DEDICATED BY VILLAGE OF WORTHINGTON

PORTION TO BE VACATED SHOWN THUS

Note - all lot & St. Corners Curve

CHASELAND ADDN.

FRANKLIN CO. O., ROAD RECORD No. 15 Vacation streets and alleys Davis Estate Addition

PUBLIC ROAD PETITION

To the Hon. Board of County Commissioners of Franklin County, Ohio.

The undersigned petitioners, freeholders of said county, residing in the vicinity of the proposed improvement hereinafter described, respectfully represent that the public convenience and welfare require the vacation of public roads on the line hereinafter described; and make application to you to institute and order proper proceedings in the premises for vacating such roads; the same not being a road on the state highway system.

The following is the route and termini of said roads; Vacation of the following streets and alleys in Davis Estate Addition, Sharon Township, Franklin County, Ohio:

Alley in Davis Estate along the south boundary line of said addition from the west line of lot #123 produced south across said alley; west to the western extremity of said alley.

Stanton Avenue in Davis Estate from the west line of lot #123 produced north and the west line of lot #110 produced south to the center line of Stanton Avenue; west to the western extremity of said Stanton Avenue.

Alley in Davis Estate between Stanton Avenue and Lincoln Avenue from the west line of lot #110 produced north and the west line of lot #88 produced south to the center line of said alley; west to the western extremity of said alley.

Lincoln Avenue in Davis Estate from the west line of lot #88 produced north and the west line of lot #80 produced south to the center line of Lincoln Avenue; west to the western extremity of said Lincoln Avenue.

Alley in Davis Estate between Lincoln Avenue and Ora Avenue from the west line of lot #80 produced north and the west line of lot #62 produced south to the center line of said alley; west to the western extremity of said alley.

Ora Avenue in Davis Estate (from the west line of lot #62 produced north and the west line of lot #51 produced south to the center line of said Ora Avenue; west to the western extremity of said Ora Avenue.

Alley in Davis Estate along the north boundary line of said addition from the west line of lot #51 produced north across said alley; west to the western extremity of said alley.

Thirty foot street between lot #56 and Reserve B.

Milton Avenue in said Davis Estate from the east line of Reserve C northeast to Lincoln Avenue.

Milton Avenue in Davis Estate from Ora Avenue north to alley along north boundary line of Davis Estate

NOTE: The Village of Worthington is the sole owner of all lots and reserves abutting upon the streets and alleys proposed to be vacated and if said streets and alleys are vacated an easement will be granted to the Commissioners of Franklin County, their successors and assigns, over the existing sewers and water pipes for the maintenance and repair of the said sewers and water pipes.

PETITIONERS NAMES; Henry Denby, Dorothy Hultz, Clyde B Bachelor, Geo W Beaver, Albert Johnson, Harley I. Insley, Melvin L Thomas, Samuel E Corbin, A M Wright, Ross Leppert, James D Pinney, Harry Leasure, Forrest R Detrick, Maragret S Detrick, Louis Gerber, W W Fuller, Harry J Wilson, E Howard Gilkey, C L Riggle.

PROOF OF PUBLICATION

State of Ohio } ss.
Franklin County }
Paul Eisele,
Secretary - Treasurer of the Ohio State Journal, a newspaper published at Columbus, Franklin County, Ohio, with a paid circulation of more than 25,000, personally appeared and made oath that the attached printed advertisement was published for

Two times 6/9-16
1937

in said newspaper and that the rate charged therefor is the same as that charged to commercial advertisers for like services on annual contracts.

Suscribed and sworn to this 16th

day of June 1937

E. T. Spetnagel
Notary Public in and for Franklin Co.

[Faded vertical text, likely a duplicate or bleed-through of the petition content.]

FRANKLIN CO. O., ROAD RECORD No. 15 Vacation streets and alleys Davis Estate Addition

THE COL. P. P. MFG. CO. 74022

PETITION TO VACATE STREETS AND ALLEYS
IN DAVIS ESTATE ADDITION SHARON TOWNSHIP
FILED. VIEW JUNE 24 1937. FINAL HEARING
JULY 7 1937

Mr Schneider offered the following preamble and resolution and moved the adoption of the same, which was duly seconded by Mr. Trabue.

WHEREAS, Clyde B Bachelor et al., on the 5th day of June, 1937, presented a petition to the board of county commissioners of Franklin County, Ohio, signed by at least twelve freeholders of Franklin County, Ohio, residing in the vicinity of the proposed vacation requesting said Board to vacate streets and alleys in Davis Estate Addition, Sharon Township, the general route and termini thereof to be as follows:

Alley in Davis Estate along the south boundary line of said addition from the west line of lot #123 produced south across said alley; west to the western extremity of said alley.

Stanton Avenue in Davis Estate from the west line of lot #123 produced north and the west line of lot 110 produced south to the center line of Stanton Avenue, west to the western extremity of said Stanton Avenue.

Alley in Davis Estate between Stanton Avenue and Lincoln Avenue from the west line of lot #110 produced north and the west line of lot #88 produced south to the center line of said alley; west to the western extremity of said alley.

Lincoln Avenue in Davis Estate from the west line of lot #88 produced north and the west line of lot #80 produced south to the center line of Lincoln Avenue; west to the western extremity of said Lincoln Avenue.

Alley in Davis Estate between Lincoln Avenue and Ora Avenue from the west line of lot 80 produced north and the west line of lot #62 produced south to the center line of said alley; west to the western extremity of said alley.

Ora Avenue in Davis Estate from the west line of lot #62 produced north and the west line of lot #51 produced south to the center line of said Ora Avenue; west to the western extremity of said Ora Avenue.

Alley in Davis Estate along the north boundary line of said addition from the west line of lot #51 produced north across said alley; west to the western extremity of said alley.

Thirty foot street between lot No. 56 and Reserve B.

Milton Avenue in said Davis Estate from the east line of Reserve C northeast to Lincoln Avenue.

Milton Avenue in Davis Estate from Ora Avenue (north) to alley along north boundary line of Davis Estate.

therefore

BE IT RESOLVED, By the board of county commissioners of Franklin County, Ohio, that Thursday June 24, 1937, at ten o'clock A.M., eastern standard time, is hereby fixed as the date and hour when the board of county commissioners will view the proposed vacations along the general route thereof, and that Wednesday, July 7, 1937, at ten o'clock A.M., eastern standard time, is hereby fixed as the time and date for the final hearing on said petition and proposed vacations at the office of the board of county commissioners in the court house of Franklin County, Ohio; and

BE IT FURTHER RESOLVED, that notice of the time and place for both such view and hearing be given by publication once a week for two consecutive weeks in the Ohio State Journal, a newspaper published in and having a general circulation in Franklin County, Ohio, where the proposed vacations are located, and that said notice in addition to the date and place of such view and place and time of the final hearing, shall state briefly the character of the proposed vacations.

Voting Aye thereon: David A Shade, Chas W Schneider and George G Trabue.

June 24 1937

In the matter of the petition filed with the board of county commissioners of Franklin County, Ohio, on the 5th day of June, 1937, for the vacation of streets and alleys in Davis Estate Addition, Sharon Township, Mr. Schneider offered the following preamble and resolution and moved the adoption of the same, which was duly seconded by Mr. Trabue.

WHEREAS, On the 5th day of June, 1937, a petition was filed with this board by Clyde B Bachelor, et al., praying for the vacation of certain streets and alleys in Davis Estate Addition, Sharon Township Franklin County, Ohio; and

WHEREAS, On the 5th day of June, 1937, said board of county commissioners did fix the 24th day of June, 1937, at ten o'clock A.M., eastern standard time, on the line of the proposed vacations as the time and place for the viewing thereof, and did further fix the 7th day of July, 1937, at ten o'clock A.M., eastern standard time, at the office of the board of county commissioners of Franklin County, Ohio, as the time and place for final hearing on said proposed vacations; and

WHEREAS, legal notice by publication in the Ohio State Journal, a newspaper published in and of general circulation in said county, was given of the time and place for the viewing of said proposed vacations and of the final hearing thereon; and

WHEREAS, the board of county commissioners of Franklin County, Ohio, did, on the 24th day of June, 1937, the day fixed for the viewing of said proposed vacations, meet on the line of the said streets and alleys, as described in the petition, and heard all proof offered by parties interested in and affected thereby, and other persons competent to testify, and did go over and along the line of said roads and by actual view of same, and the premises along and adjacent thereto which are affected thereby, does find that the said proposed vacation is of sufficient importance to require that the

FRANKLIN CO. O., ROAD RECORD No. 15 Vacation streets and Alleys Davis Estate Addition

Engineer of Franklin County, Ohio, be instructed and directed to make a survey and plat thereof; therefore

BE IT RESOLVED, By the board of county commissioners of Franklin County, Ohio, that the Engineer of Franklin County, Ohio, be and he hereby is instructed and directed to make a plat and survey of the said roads and alleys proposed to be vacated, an accurate and detailed description of the lands bordering thereon, together with the names of each owner; shall set stakes at the termini of each right of way line and at all angles between such termini, and at sufficient other points on the right of way lines so that the bounds of the roads may be discernible to property owners and others interested, and make report to the board of county commissioners on or before the 7th day of July, 1937, at ten o'clock A.M., eastern standard time. Said report shall set forth the opinion of the county engineer either for or against the granting of the petition, which report, together with the plat and survey of said roads and alleys shall be deposited with the board of county commissioners.

Voting Aye thereon: Ches W Schneider and George G Trabue. Absent and not voting David A Shade.

July 6, 1937

SUBJECT: Proposed vacation of a portion of the streets and alleys in Davis Estate Addition.

Hon. Board of County Commissioners, Franklin County, Ohio. Gentlemen: Pursuant to your order of June 24, 1937, I have surveyed and have prepared a plat showing the proposed vacation of a portion of the streets and alleys in Davis Estate Addition, Sharon Township, Franklin County, described as follows; viz-

Alley in Davis Estate along the south boundary line of said addition from the west line of lot 123 produced south across said alley; west to the western extremity of said alley.

Stanton Avenue in Davis Estate from the west line of lot 123 produced north and the west line of lot 110 produced south to the center line of Stanton Avenue, west to the western extremity of said Stanton Avenue.

Alley in Davis Estate between Stanton Avenue and Lincoln Avenue from the west line of lot #110 produced north and the west line of lot 88 produced south to the center line of said alley; west to the western extremity of said alley.

Lincoln Avenue in Davis Estate from the west line of Lot 88 produced north and the west line of lot 80 produced south to the center line of Lincoln Avenue; west to the western extremity of said Lincoln Avenue.

Alley in Davis Estate between Lincoln Avenue and Ora Avenue from the west line of lot 80 produced north and the west line of lot 62 produced south to the center line of said alley; west to the western extremity of said alley.

Ora Avenue in Davis Estate from the west line of lot 62 produced north and the west line of lot 51 produced south to the center line of said Ora Avenue; west to the western extremity of said Ora Avenue.

Alley in Davis Estate along the north boundary line of said addition from the west line of lot 51 produced north across said alley; west to the western extremity of said alley.

Thirty foot street between lot no. 56 and Reserve B.

Milton Avenue in said Davis Estate from the east line of Reserve C northeast to Lincoln Avenue.

Milton Avenue in Davis Estate from Ora Avenue north to alley along north boundary line of Davis Estate.

I hereby submit said plat showing the property directly affected by the proposed vacation.

I would recommend the said vacation as described above and as shown on the plat submitted herewith, provided that the village of Worthington grant a perpetual easement to the commissioners of Franklin County, for the maintenance and repair of the existing water and sewer lines, in that portion of the streets and alleys in Davis Estate Addition, to be vacated.

I am of the opinion that the vacation of said streets and alleys would be of no inconvenience to the public, as same is no longer of general public utility.

Respectfully submitted, Allan C Slade, County engineer.

FRANKLIN CO. O., ROAD RECORD No. 15 Vacation of streets and Alleys in Davis Estate Add.

THE COL. B. B. MFG. CO. 74052

July 7, 1937

This being the day and hour fixed by publication for the final hearing in the matter of the petition filed by Clyde E. Bachelor, et al., for the vacation of streets and alleys in Davis Estate Addition, Sharon Township, same came on, and on motion of Mr. Schneider, seconded by Mr. Trabue, consideration of and action on said petition was postponed to ten o'clock A.M., eastern standard time of Wednesday, August 18, 1937.

August 18, 1937

This being the day and hour fixed by postponement for final hearing in the matter of the petition filed by Clyde E. Bachelor, et al., for the vacation of streets and alleys in Davis Estate Addition, Sharon Township, same came on, and on motion of Mr. Schneider, seconded by Mr. Trabue, consideration of and action on said petition was again postponed to ten o'clock A.M., eastern standard time of Wednesday, September 8, 1937.

Voting Aye thereon: David A Shade, Chas W Schneider and George G. Trabue.

September 8, 1937

This being the day and hour fixed by postponement for final hearing in the matter of the petition filed by Clyde E. Bachelor, et al., for the vacation of streets and alleys in Davis Estate Addition, Sharon Township, same came on, and on motion of Mr. Schneider, seconded by Mr. Trabue, consideration of and action on said petition was again postponed to ten A.M., eastern standard time of Saturday, October 16, 1937.

Voting Aye thereon: David A Shade, Chas W Schneider and George G. Trabue.

October 16, 1937

This being the day and hour fixed by postponement for final hearing in the matter of the petition filed by Clyde E. Bachelor et al., for the vacation of streets and alleys in Davis Estate Addition, Sharon Township, same came on, and on motion of Mr. Schneider, seconded by Mr. Trabue, consideration of and action on said petition was again postponed to ten o'clock A.M. eastern standard time, of Saturday, October 30, 1937, at which time an easement shall be granted the board of county commissioners of Franklin County, Ohio, their successors and assigns, over the existing sewers and water mains in said streets and alleys to be vacated, for the purpose of maintenance and repair of said sewers and water mains also a dedication of Milton Avenue from Ora Avenue to Lincoln Avenue shall be submitted to the Board for approval, and an agreement shall be presented by the Cemetery Association, wherein said association agrees to give two days labor with a grader for the repair of the north end of the proposed dedicated Milton Avenue.

Voting Aye thereon: David A Shade, Chas W Schneider and George G Trabue

October 30, 1937

In the matter of the petition filed for the vacation of streets and Alleys in Davis Estate Addition, Sharon Township, Mr. Schneider offered the following preamble and resolution, and moved the adoption of the same, which was duly seconded by Mr. Trabue.

WHEREAS, On the 24th day of June, 1937, the board of county commissioners of Franklin County, Ohio, did, by resolution duly adopted, direct the engineer of Franklin County, Ohio, to make report in writing to this board on or before ten o'clock A.M. of Wednesday, July 7, 1937; relative to the proceedings for the vacation of streets and alleys in Davis Estate Addition, Sharon Township, said report to be made in manner and form set forth and required by section 6865 of the General Code of Ohio; and

WHEREAS, Allen C. Blade, county engineer, did on the 6th day of July, 1937, report thereon in writing; and

WHEREAS, Pursuant to postponement from time to time, this being the day fixed for final hearing thereon, same came on; and

WHEREAS, The provisions set forth in the resolution adopted by the board of county commissioners, October 16, 1937, have been met; and

WHEREAS, The board of county commissioners of Franklin County, Ohio, finds that the public utility and welfare do not require the streets and alleys in said Davis Estate Addition, as described below, and that the vacation thereof would not inconvenience the public, to wit:

Alley in Davis Estate along the south boundary line of said addition, from the west line of lot 123 produced south across said alley; west to the western extremity of said alley.

Stanton Avenue, in Davis Estate, from the west line of lot 123 produced north and the west line of lot 110 produced south to the center line of Stanton Avenue; west to the western extremity of said Stanton Avenue.

Alley in Davis Estate between Stanton Avenue and Lincoln Avenue from the west line of lot 110, produced north and the west line of lot 88 produced south to the center line of said alley; west to the western extremity of said alley.

Milton Avenue, in said Davis Estate, from the east line of Reserve C northeast to Lincoln Avenue.

Ora Avenue, from the west line of Milton Avenue, which is the east line of lot 52 thence west to the western extremity of said Ora Avenue.


Lincoln Avenue, from the west line of Milton Avenue as shown on Plat accepted by the Board of County commissioners October 30 1937, to the western extremity of said Lincoln Avenue.

Alley in said Davis Estate addition between Lincoln Avenue and Ora Avenue be vacated from a point 50 feet west of the west line of lot #80, produced north, and 50 feet west of the west line of lot #62 produced south to the center line of said alley; thence west to the western extremity of said alley.

PORTION VACATED BY ORDER OF
 FRANKLIN COUNTY COMMISSIONERS
 OCTOBER 30, 1937
 MILTON AVE. EXT.
 PORTION TO BE VACATED SHOWN THUS

DAVIS ESTATE
 SUBDIVISION

VACATION OF
 STREETS & ALLEYS
DAVIS ESTATE SUB
 Approved by *[Signature]*
 Date: 5-21-37 Franklin Co. Engr.

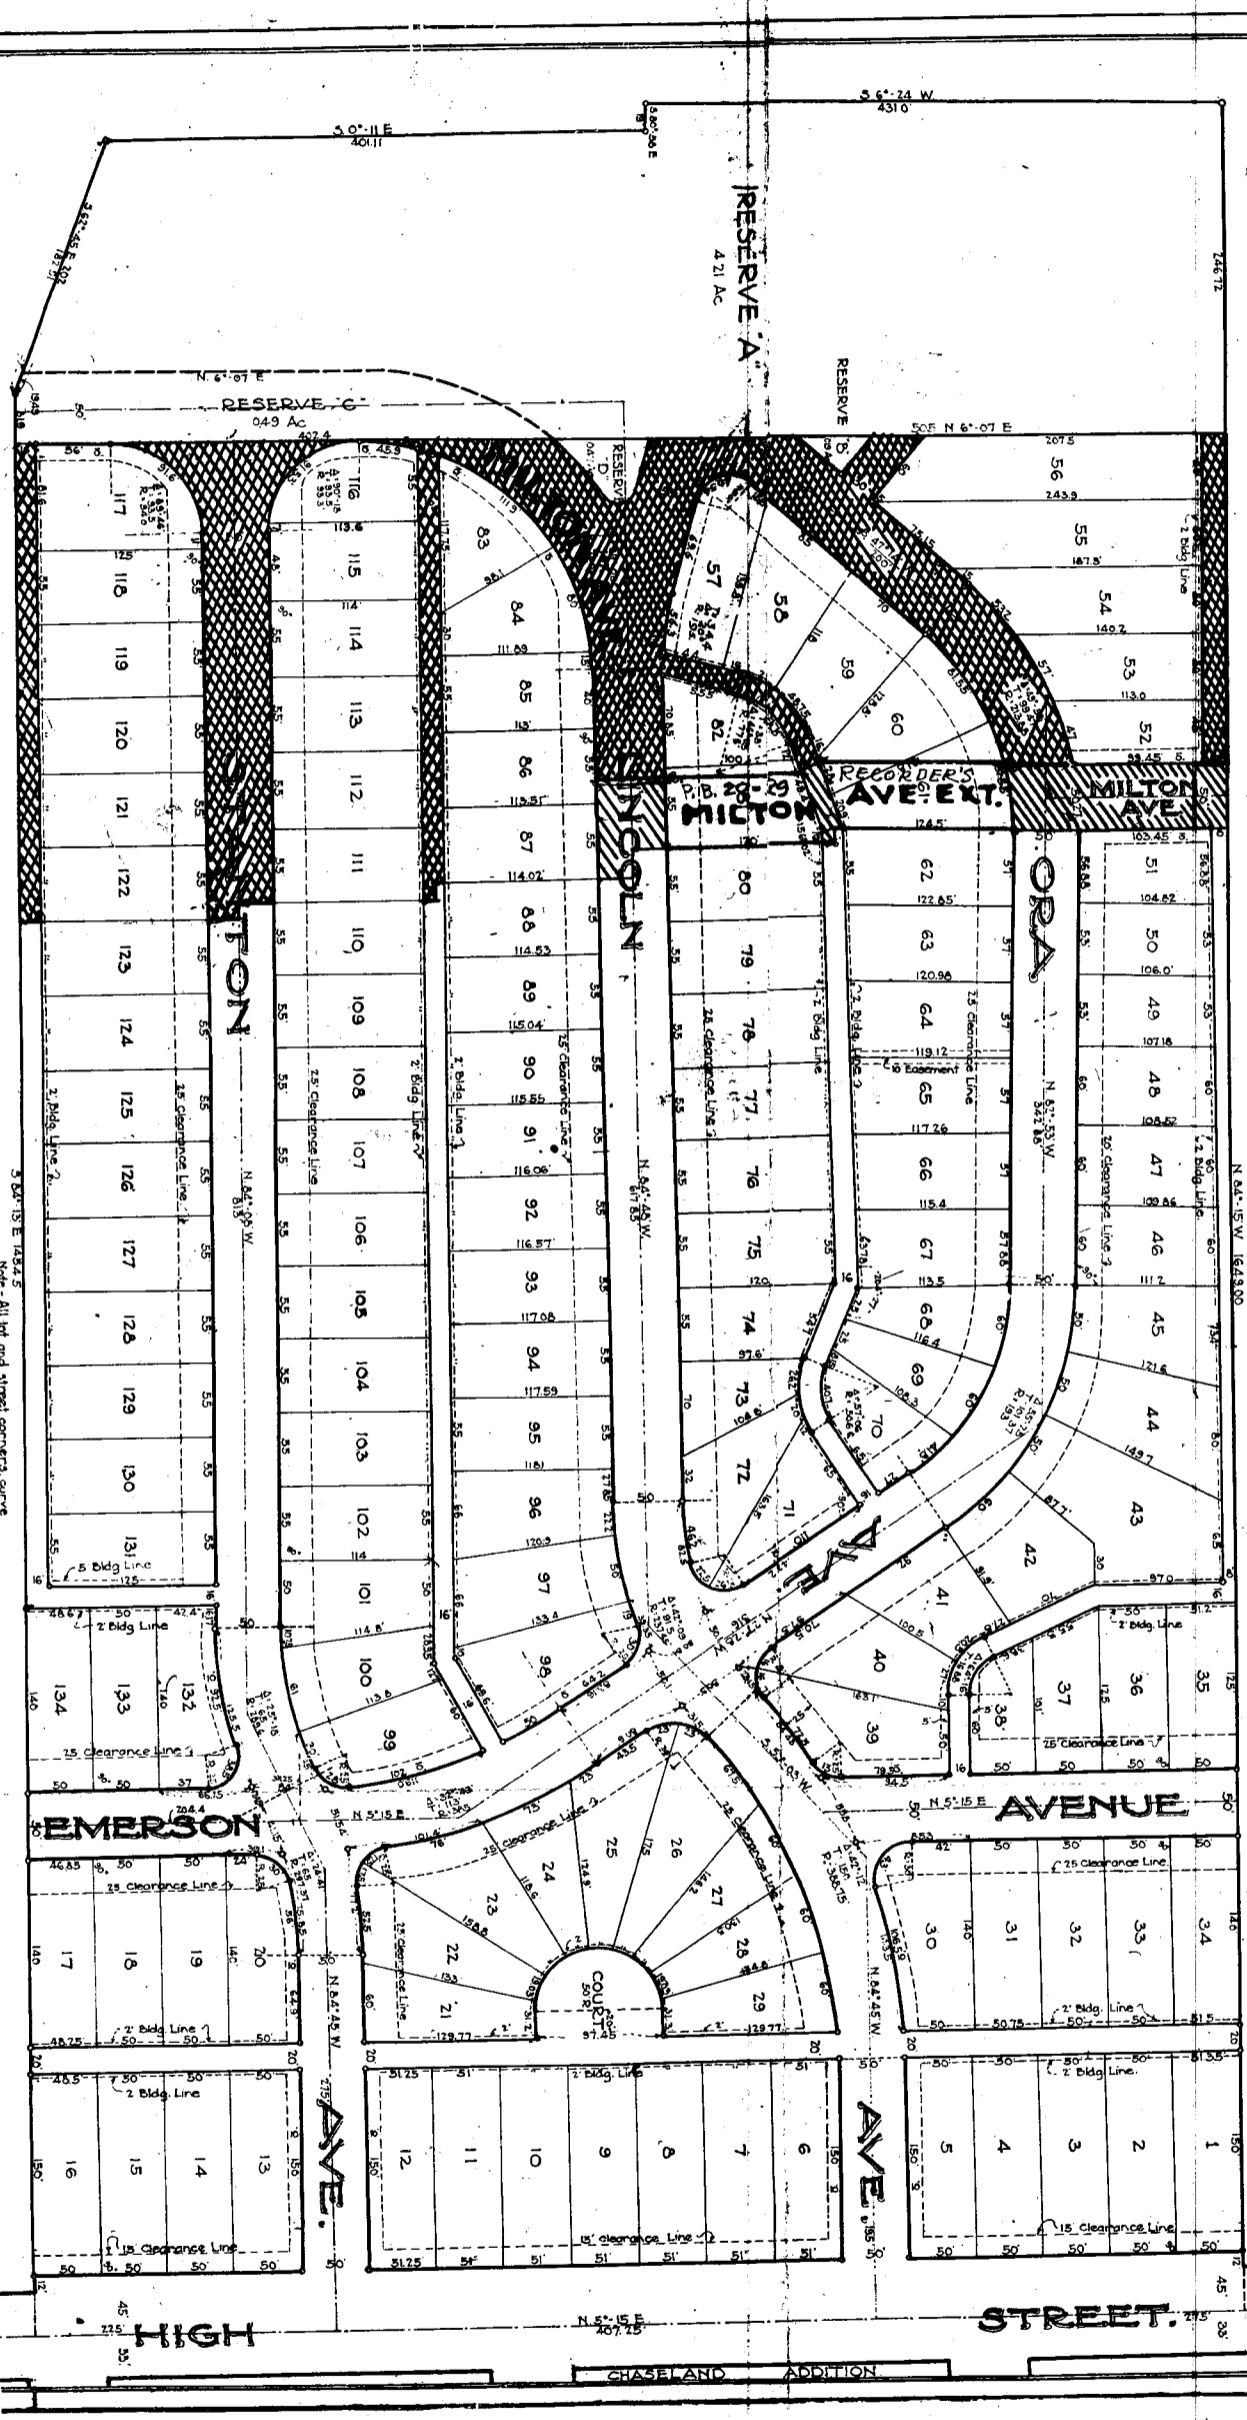

3 DOTTED LINE 143.2
 Note: All lot and street corners curve

FRANKLIN CO. O., ROAD RECORD No. 15 Vacation of streets and Alleys Davis Estate Addition

Alley in Davis Estate Addition along the north boundary line of said Addition be vacated from the east line of lot #52, which is the west line of Milton Avenue, west to the western extremity of said alley.

therefore

BE IT RESOLVED, By the board of county commissioners of Franklin County, Ohio, that the streets and alleys in said Davis Estate Addition, Sharon Township, as described above, be and the same are hereby declared vacated.

Voting Aye thereon: David A Shade, Chas W Schneider and George G Trabue.