

This road record entry is a combination of the original road record book found in the Franklin County Engineer's Tax Map Department and the WPA transcribed road record book found in the Franklin County Engineer's Records Department. The WPA information was added to the original record to aid in reading the text or plats.

The information below refers to the WPA transcribed entries and was included in the front of each of those books:

“THE HISTORICAL DATA IN THIS RECORD

WAS COMPILED BY RECORDS IN THE OFFICE OF THE FRANKLIN COUNTY ENGINEER

WORKS PROGRESS ADMINISTRATION IN OHIO OFFICIAL PROJECT 665-42-3-130

W P 17847

SPONSORED BY

ALLEN C. SLADE, COUNTY ENGINEER

FRANKLIN COUNTY, OHIO”

FRANKLIN CO. O., ROAD RECORD No. 15 Alter Price Road, Mifflin Township

THE COL. B. B. MFG. CO. 74053

Price Road - intersection relocation at Sawyer Road ROW = 60'

November 30, 1938.

Mr. Shade offered the following preamble and resolution and moved the adoption of the same, which was duly seconded by Mr. Trabue.

WHEREAS, Section 6862 General Code of Ohio provides that when the Board of County Commissioners is of the opinion that it will be necessary for the public convenience and welfare to locate, establish, alter, widen, straighten, vacate or change the direction of a public road, they shall so declare by resolution; therefore

BE IT RESOLVED, By the Board of County Commissioners of Franklin County, Ohio, all of said Board being present and voting thereon and in favor thereof, that they do hereby declare that it is necessary for the public convenience and welfare that proceedings be had and taken to alter a portion of a road to be known as Price Road, Mifflin Township, by relocating a portion of said road and establishing said portion to a width of sixty (60) feet along the following described center line:

Beginning at a point in the center line of the proposed alteration of Sawyer Road, said point being located North 62 degrees 17' East 393.75 feet of the point of intersection of the center lines of James Road, Price Road and Bagshaw Road vacated; thence North 32 degrees 44' East a distance of 271.49 feet to an angle point in the center line of the present Price Road, length of relocation 241.49 feet, to be established to the width of sixty (60) feet;

and

BE IT FURTHER RESOLVED, That Friday, December 16, 1938, at 10:30 o'clock A.M. Eastern Standard Time, on the line of said proposed improvement, be and the same is hereby fixed as the time and place for viewing same; and that Wednesday, December 28, 1938, at 10:30 o'clock A.M., Eastern Standard Time, at the office of the Board of County Commissioners of Franklin County, Ohio, be and hereby is fixed as the time and place for final hearing thereon, and that the Clerk of the Board be and hereby is directed to cause legal publication thereof to be made in the Tri Community News.

Voting Aye thereon: Chas. W. Schneider, George G. Trabue and David A. Shade.

Affidavit of Publication

STATE OF OHIO } ss. Franklin County

Before me, the undersigned authority in and for Franklin County, personally appeared Charles A. Pegler, who being duly sworn, says he is the Editor and Publisher of The Tri-Community News, Gahanna, Ohio Publishers of a weekly newspaper (Democratic-Republican in politics) of general circulation in said County and State and a notice, of which the annexed is a copy, was published in said paper on December 1, 1938, and December 8th 1938.

(Signed) Charles A. Pegler Publisher.

Sworn to and subscribed before me this 15th day of December 1938.

Cecil A. Shull Notary Public.

Printer's Fee \$

NOTARY SEAL MUST BE ATTACHED

CECIL A. SHULL, Notary Public commission expires Dec. 28, 1940

LEGAL NOTICE Notice of relocation in Alter, Relocate and Establish Section of Price Road Mifflin Township. Notice is hereby given that it is the intention of the Board of County Commissioners of Franklin County, Ohio, to alter a portion of Price Road, Mifflin Township, by relocating a portion of said road and establishing said portion to a width of sixty (60) feet along the following described center line: Beginning at a point in the center line of the proposed alteration of Sawyer Road, said point being located North 62 degrees 17' East 393.75 feet of the point of intersection of the center lines of James Road, Price Road and Bagshaw Road vacated; thence North 32 degrees 44' East a distance of 271.49 feet to an angle point in the center line of the present Price Road, length of relocation 241.49 feet, to be established to the width of sixty (60) feet. The same is hereby given that Friday, December 16, 1938, at 10:30 o'clock A.M. Eastern Standard Time, on the line of the said proposed improvement was fixed as the time and place for viewing thereof, and Wednesday, December 28, 1938, at 10:30 o'clock A.M. Eastern Standard Time, at the office of the Board of County Commissioners was fixed as the time and place for the final hearing thereon. By order of the Board of County Commissioners of Franklin County, Ohio. REEDIE W. McDONALD, Clerk Dec. 1-8-1938 (2)

FRANKLIN CO. O., ROAD RECORD No. 15

Alter Price Road, Mifflin Township

December 16, 1938.

In the matter of the resolution of November 30, 1938, adopted by the Board of County Commissioners for the alteration of a portion of Price Road, Mifflin Township, Franklin County, Ohio, Mr. Trabue offered the following preamble and resolution and moved the adoption of the same, which was duly seconded by Mr. Schneider.

WHEREAS, On the 30th day of November, 1938, the Board of County Commissioners of Franklin County, Ohio, adopted a resolution declaring it necessary to alter a portion of Price Road, Mifflin Township, Franklin County, Ohio; and

WHEREAS, On the 30th day of November, 1938, said Board of County Commissioners did fix the 16th day of December, 1938, at 10:30 o'clock A.M., Eastern Standard Time, on the line of said proposed road alteration as the time and place for the viewing thereof, and did further fix the 28th day of December, 1938, at 10:30 O'clock A.M., Eastern Standard Time, at the office of the Board of County Commissioners of Franklin County, Ohio, as the time and place for final hearing on said alteration; and

WHEREAS, Legal notice by publication in the Tri Community News, a newspaper published in and of general circulation in said county was given of the time and place for the viewing of said location and of the final hearing thereon; and

WHEREAS, The Board of County Commissioners of Franklin County, Ohio, did, on the 16th day of December, 1938, the day fixed for the viewing of the said proposed road alteration, meet on the line thereof, as described in the petition and heard all the proof offered by parties interested in and affected thereby, and other persons competent to testify and did go over and along the line of said proposed road and by actual view of same, and the premises along and adjacent thereto, which are to be affected thereby, does find that the alteration of Price Road is of sufficient importance to require that the Engineer of Franklin County, Ohio, be instructed and directed to make a survey and plat thereof; therefore

BE IT RESOLVED, By the Board of County Commissioners of Franklin County, Ohio, that the Engineer of Franklin County, Ohio, be and he hereby is instructed and directed to make a plat and survey of the proposed road alteration by relocating a portion of said road, an accurate and detailed description of each tract of land which will be necessary to be taken together with the names of each owner; shall set stakes at the termini of each right of way line and at all angles between such termini, and at sufficient other points in the right of way lines, so that the bounds of the proposed road alteration may be discernible to property owners and others interested, and make report to the Board of County Commissioners on or before the 28th day of December, 1938, at 10:30 o'clock A.M., Eastern Standard Time, Said report shall set forth the opinion of the County Engineer either for or against the granting of said improvement, which report, together with the plat and survey of the proposed improvement, shall be deposited with the County Commissioners.

Voting Aye thereon: Chas. W. Schneider and George G. Trabue.
Absent and not voting David A. Shade.

December 27, 1938.

SUBJECT: PROPOSED ALTERATION OF PORTION OF PRICE ROAD
IN MIFFLIN TOWNSHIP, FRANKLIN COUNTY, OHIO.
LANDS SOUGHT TO BE APPROPRIATED.

Hon. Board of County Commissioners,
Franklin County, Ohio.

Gentlemen:

Pursuant to your order of December 16, 1938, I have made a survey and plat, which I hereby submit, of a portion of Price Road in Mifflin Township, showing the proposed alteration by relocating a portion of said road, and the establishing of the same at a width of sixty (60) feet along the following described center line:

Beginning at a point in the center line of the proposed alteration of Sawyer Road, said point being located North 62 degrees 17' East 393.75 feet of the point of intersection of the center lines of James Road, Price Road, and Bagshaw Road vacated; thence North 32 degrees 44' East a distance of 271.49 feet to an angle point in the center line of the present Price Road.

Length of alteration by relocation, 241.49 feet.

Relocated portion to be established 60 feet wide.

I am also submitting a list of the property owners affected by the proposed alteration, and the amount of land to be appropriated.

I am of the opinion that the proposed alteration by relocating a portion of the said road, and the establishing of the same at a width of sixty (60) feet will be of general public welfare and convenience, and I therefore recommend the proposed alteration as shown on the accompanying plat.

Respectfully submitted,

(Signed) ALLAN C. SLADE,

Allan C. Slade
County Engineer.

FRANKLIN CO. O., ROAD RECORD No. 15

Alter Price Road, Mifflin Township.


THE COL. B. B. MFG. CO. 74053

PRICE ROAD
(Alteration)

MIFFLIN TOWNSHIP LANDS

Jefferson Township School District

OWNER'S NAME	RANGE	TWP.	¼TWP.	LOT	ACRES OWNED	AUDITOR'S DUPLICATE	AUDITOR'S PARCEL NO.	ACRES SOUGHT
City of Columbus	17	1	4	1-3	2	2	217	0.125

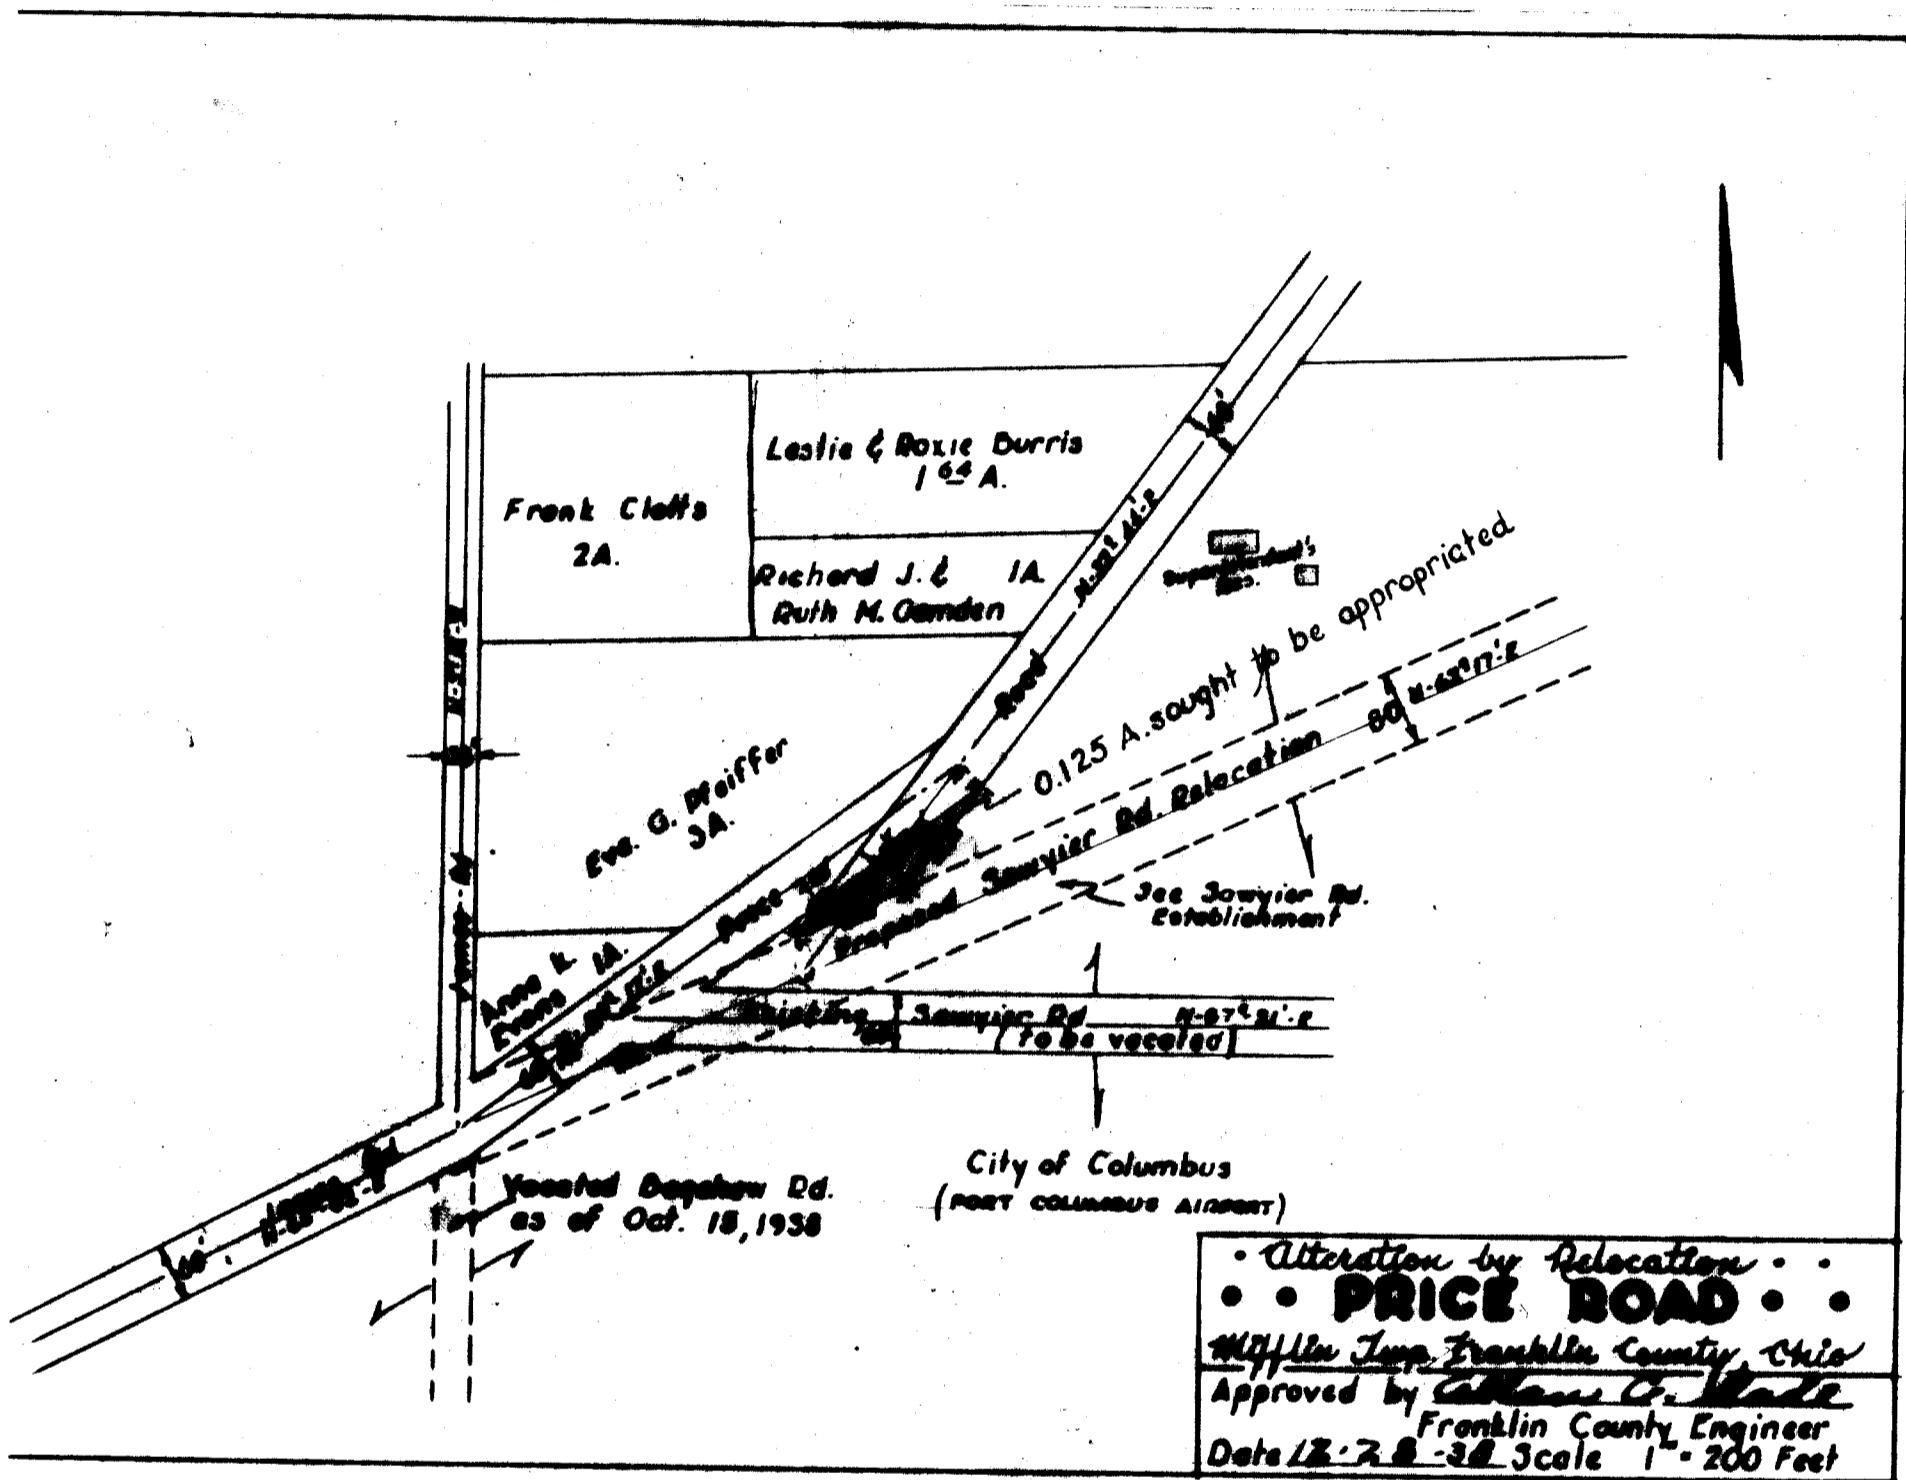

December 28, 1938.

In the matter of the proceedings for the relocation and establishment of a portion of Price Road, Mifflin Township, Franklin County, Ohio, Mr. Shade offered the following preamble and resolution and moved the adoption of the same, which was duly seconded by Mr. Schneider.

WHEREAS, On the 16th day of December, 1938, the Board of County Commissioners of Franklin County, Ohio, did, by resolution duly adopted authorize and direct the Engineer of Franklin County, Ohio, to make report in writing relative to the alteration, relocation and establishment of a portion of Price Road to said Board on or before 10:30 o'clock A.M., Eastern Standard Time of Wednesday, December 28, 1938; said report to be in manner and form prescribed in Section 6865 of the General Code of Ohio; and

WHEREAS, This 28th day of December, 1938, was fixed as the final hearing in said matter, and the County Engineer having filed his report thereon; and

WHEREAS, The Board of County Commissioners of Franklin County, Ohio, finds that the public welfare and convenience require the alteration, relocation and establishment of a portion of Price Road, as shown in the report and on the plat submitted by the County Engineer to a width of sixty (60) feet; therefore

BE IT RESOLVED, By the Board of County Commissioners of Franklin County, Ohio, that said Price Road herein referred to is hereby found and determined to be of sufficient importance to the public convenience and welfare to cause the alteration, relocation and establishment thereof to sixty (60) feet, and as shown on plat submitted by the County Engineer; and

BE IT FURTHER RESOLVED, that Wednesday, January 11, 1939, at 10:30 o'clock A.M., Eastern Standard Time, be and the same is hereby fixed as the time and the office of the Board of County Commissioners the place for hearing and considering claims for compensation and

FRANKLIN CO. O., ROAD RECORD No. 15

Alter Price Road, Mifflin Township

damages in said matter, and all claims shall be filed in writing with the Board on or before the time of said hearing; and

BE IT FURTHER RESOLVED, that notice of the time and place for hearing said claims shall be served on the owner or owners personally or by leaving a copy of the same at the usual place of residence of such owner or owners at least five days before the time fixed for said hearing, and the Clerk of the Board shall cause such notice to be given and make due report thereon as provided in Section 6870 of the General Code of Ohio.

Voting Aye thereon: Chas. W. Schneider and David A. Shade
Absent and not voting George G. Trabue.

PROOF OF SERVICE

State of Ohio
County of Franklin

On the 10th day of January, 1939, personally appeared before me, William F. Boland, Assistant County Engineer, who being first duly sworn deposes and says that he served a copy of the attached notice upon the lot and land owner therein mentioned in the manner and at the time stated after the respective name.

This is the land owner, a part of whose land is sought to be appropriated on account of the alteration, relocation and establishment of a portion of Price Road, Mifflin Township, Franklin County, Ohio;

City of Columbus

By leaving a copy of said notice at the
office of the Director of Public Service of
the City of Columbus, Ohio

1/3/39

and further deponent saith not.

(Signed) William F. Boland
Assistant County Engineer.

Sworn to before me and signed in my presence this 10th day of January, 1939.

SEAL

(Signed) James S. Johnson
Notary Public, Franklin County, O.

December 28, 1938.

NOTICE IN THE MATTER OF THE ALTERATION, RELOCATION AND ESTABLISHMENT
OF A PORTION OF PRICE ROAD, MIFFLIN TOWNSHIP, FRANKLIN COUNTY, OHIO.

Notice is hereby given that the survey made and plat filed with the Board of County Commissioners, by the County Engineer, in the matter of the alteration, relocation and establishment of a portion of Price Road, Mifflin Township, Franklin County, Ohio, shows the appropriation of a portion of your lands to be necessary for the proposed improvement of said road, which road is more particularly described as follows:

Beginning at a point in the center line of the proposed alteration of Sawyer Road, said point being located North 62 degrees 17' East 393.75 feet of the point of intersection of the center lines of James Road, Price Road and Bagshaw Road vacated; thence North 32 degrees 44' East a distance of 271.49 feet to an angle point in the center line of the present Price Road. Length of alteration by relocation 241.49 feet. Relocated portion to be established 60 feet wide.

You are further notified that Wednesday, January 11, 1939, at 10:30 o'clock A.M., Eastern Standard Time, at the office of the Board of County Commissioners of Franklin County, has been fixed as the time and place for hearing and considering claims that may be filed for lands to be taken for said alteration, relocation and establishment, and for damages on account thereof. Application for compensation and damages shall be made in writing any time before the time for hearing thereon. Failure to make such application shall be a waiver of all rights thereto by every person interested therein, except minors or other persons under disability.

By order of the Board of County Commissioners of Franklin County, Ohio.

(Signed) Bertha A. Young,
Assistant Clerk.

FRANKLIN CO. O., ROAD RECORD No. 15

Alter Price Road, Mifflin Township.

THE COL. B. S. MFG. CO. 74053

PRICE ROAD, MIFFLIN TOWNSHIP,
ALTERATION, RELOCATION AND
ESTABLISHMENT

January 11, 1939.

In the matter of the proceedings for the alteration, relocation and establishment of a portion of Price Road, Mifflin Township, Franklin County, Ohio, Mr. Schneider offered the following preamble and resolution and moved the adoption of the same, which was duly seconded by Mr. Trabue.

WHEREAS, This being the day and hour fixed for considering claims for compensation and damages that may be filed on account of the proposed alteration, relocation and establishment of a portion of Price Road, same came on; and

WHEREAS, No claims for compensation or damages, nor objections to the improvement were filed in writing by any person interested therein, and the testimony of all persons present was heard; therefore

BE IT RESOLVED, By the Board of County Commissioners of Franklin County, Ohio, that it is the opinion of said Board that the public convenience and welfare require the alteration, relocation and establishment of a portion of said Price Road, and that it is of sufficient importance to the public to cause the said road to be altered, relocated, and established to a width of 60 feet on the line described below and as shown on plat submitted by the County Engineer, and it is hereby so ordered, to wit:

Beginning at a point in the center line of the proposed alteration of Sawyer Road, said point being located North 62 degrees 17' East 393.75 feet of the point of intersection of the center lines of James Road, Price Road and Bagshaw Road vacated; thence North 32 degrees 44' East a distance of 271.49 feet to an angle point in the center line of the present Price Road. Length of alteration by relocation 241.49 feet. Relocated portion to be established 60 feet wide.

and

BE IT FURTHER RESOLVED, that the Engineer of Franklin County, Ohio, be and he hereby is ordered to stake out said portion of Price Road to the width and on the line described above, and it is further ordered that a copy of this resolution be transmitted to the said Engineer of Franklin County, Ohio.

Voting Aye thereon: George G. Trabue, Chas. W. Schneider and Harry T. Vigor.