

FRANKLIN CO. O., ROAD RECORD No. 16

Vacation Portion of Sawyer Road #209.

THE COL. B. B. MFG. CO. 76473

Sawyer Road - vacation of the old road alignment south of the relocated road

BY UNANIMOUS VOTE VACATE A PORTION OF SAWYIER RD. #209. View JULY 19, 1940; FINAL HEARING JULY 24, 1940

July 3, 1940.

Mr. Schneider offered the following preamble and resolution, and moved the adoption of the same, which was duly seconded by Mr. Trabue.

WHEREAS, Section 6862, General Code of Ohio, provides that when the Board of County Commissioners is of the opinion that it will be for the public convenience and welfare to locate, establish, alter, widen, straighten, vacate or change the direction of a public road, they shall so declare by resolution; therefore

BE IT RESOLVED, By the Board of County Commissioners of Franklin County, Ohio, all of said Board being present and voting thereon and in favor thereof, that they do hereby declare that it is necessary for the public convenience and welfare that proceedings be had and taken to vacate a portion of a road known as Sawyer Road #209, Mifflin Township, along the following described line:-

Beginning at the point of intersection of the original center line of Sawyer Road and the east right-of-way line of Sawyer Road, as relocated January 11, 1939, by the Board of County Commissioners; thence north 87 degrees 21 minutes east, a distance of approximately 3475 feet to the point of intersection of the original center line of Sawyer Road with the west right-of-way line of Sawyer Road, as relocated January 11, 1939, by the Board of County Commissioners

and

BE IT FURTHER RESOLVED, That Friday, July 19, 1940, at ten o'clock A.M., eastern standard time, on the line of said proposed improvement, be and the same is hereby fixed as the time and place for viewing same; and that Wednesday, July 24, 1940, at ten o'clock A.M., eastern standard time, at the office of the Board of County Commissioners of Franklin County, Ohio, be and hereby is fixed as the time and place for final hearing thereon, and that the clerk of the Board be and hereby is directed to cause legal publication thereof to be made in the Ohio State Journal.

Voting Aye thereon: Harry T. Vigor, Chas. W. Schneider and Geo. G. Trabue.

PROOF OF PUBLICATION

State of Ohio
Franklin County

Robert W. Irwin, Secretary-Treasurer of the Ohio State Journal, a newspaper published at Columbus, Franklin County, Ohio, with a paid circulation of more than 25,000, personally appeared and made oath that the attached printed advertisement was published for

2 times a week, 1940

in said newspaper and that the rate charged therefor to the advertiser was that charged to commercial advertisers for like services on similar contracts.

Subscribed and sworn to this 11th day of July 1940

E. T. Spetnagel
Notary Public in and for Franklin Co.

E. T. SPETNAGEL, Notary Public
My commission expires Oct. 17, 1940

THE COL. B. B. MFG. CO. 76473

ENGINEER DIRECTED TO FILE REPORT
IN THE MATTER OF THE PROPOSED VA-
CATION OF A PORTION OF SAWYIER RD.

July 19, 1940.

In the matter of the proceedings for the proposed vacation of a portion of Sawyer Road, Mifflin Township, Mr. Schneider offered the following preamble and resolution, and moved the adoption of the same, which was duly seconded by Mr. Trabue.

WHEREAS, On the 3rd day of July, 1940, the Board of County Commissioners of Franklin County, Ohio, adopted a resolution declaring it necessary to vacate a portion of Sawyer Road #209, Mifflin Township; and

WHEREAS, On the 3rd day of July, 1940, said Board of County Commissioners did fix the 19th day of July, 1940, at ten o'clock A.M., eastern standard time, on the line of said proposed vacation as the time and place for the viewing thereof, and did further fix the 24th day of July, 1940, at 10 o'clock A.M., eastern standard time, at the office of the Board of County Commissioners of Franklin County, Ohio, as the time and place for Final Hearing on said vacation; and


WHEREAS, Legal notice by publication in the Ohio State Journal, a newspaper published in and of general circulation in said county, was given of the time and place for the viewing of said vacation and of the final hearing thereon; and

WHEREAS, The Board of County Commissioners did, on the 19th day of July, 1940, the day fixed for the viewing of the said proposed vacation, meet on the line thereof as described in the resolution dated July 3, 1940, and heard all the proof offered by parties interested in and affected thereby, and other persons competent to testify and did go over and along the line of said proposed vacation, and by actual view of same, and the premises along and adjacent thereto which are to be affected thereby, does find that the vacation of a portion of Sawyer Road #209 is of sufficient importance to require that the Engineer of Franklin County, Ohio, be instructed and directed to make a survey and plat thereof; therefore

BE IT RESOLVED, By the Board of County Commissioners of Franklin County, Ohio, that the Engineer of Franklin County, Ohio, be and he hereby is instructed and directed to make a plat and survey of the proposed vacation of a portion of Sawyer Road #209, an accurate and detailed description of each tract of land which will be necessary to be taken, together with the names of each owner; he shall also set stakes at the termini of each right-of-way line and at all angles between such termini, and at sufficient other points in the right-of-way lines so that the bounds of the proposed vacation may be discernible to property owners and others interested, and make report to the Board of County Commissioners on or before the 24th day of July, 1940, at ten o'clock A.M., eastern standard time. Said report shall set forth the opinion of the County Engineer either for or against the granting of said vacation, which report, together with the plat and survey of the proposed vacation, shall be deposited with the Board of County Commissioners.

Voting Aye thereon: Chas. W. Schneider and Geo. G. Trabue. Absent and not voting,
Harry T. Vigor.

Vacation of a Portion of
SAWYER ROAD
 Mifflin Twp. Franklin Co. Ohio
 Approved By *Allen Stutz*
 Date *4-24-1940* Franklin Co. Engineer
 Scale 1" = 200'

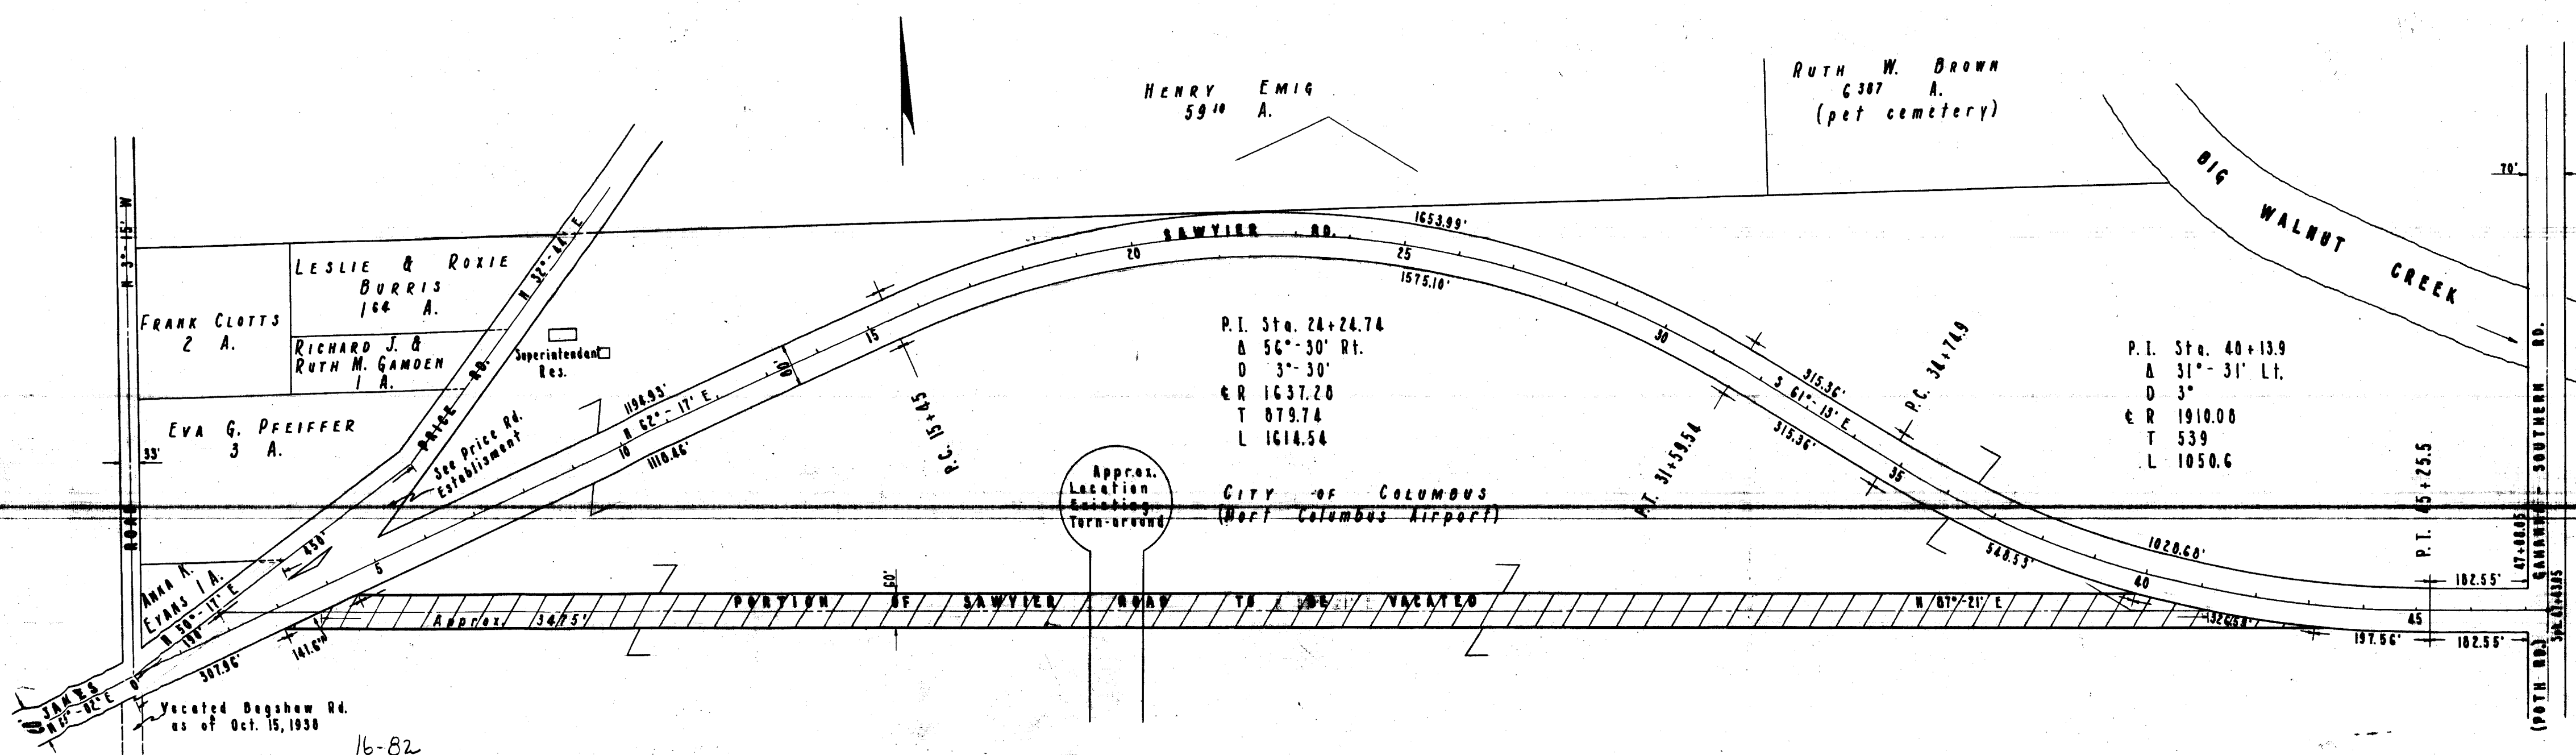

16-82

FRANKLIN CO. O., ROAD RECORD No. 16

Vacation Portion of Sawyer Road #209.

THE COL. B. D. MFG. CO. 76473

July 24th, 1940.

SUBJECT: PROPOSED VACATION OF A PORTION
OF SAWYIER ROAD NO. 209 MIFFLIN
TOWNSHIP, FRANKLIN COUNTY, OHIO.

Hon. Board of County Commissioners
Franklin County, Ohio.

Gentlemen:

Pursuant to your order of July 19th, 1940, I have made a survey and plat, which I hereby submit, of a portion of Sawyer Road, in Mifflin Township, showing the proposed vacation of said portion along the following described center line:

Beginning at the point of intersection of the original center line of Sawyer Road and the east right-of-way line of Sawyer Road, as relocated January 11, 1939, by the Board of County Commissioners; thence north 87 degrees 21 minutes east, a distance of approximately 3475 feet to the point of intersection of the original center line of Sawyer Road with the west right-of-way line of Sawyer Road, as relocated January 11, 1939, by the Board of County Commissioners."

I recommend the vacation of the above described portion of Sawyer Road for the following reasons:

1. The portion of road proposed to be vacated extends through the lands owned by the City of Columbus, and are used as a Municipal Airport, therefore, this portion of the road as now located, interferes with the proposed development of the said Municipal Airport of the City of Columbus, in that it extends through a proposed landing field, which would make this portion of the road a hazard to both air and vehicle traffic.

2. The improvement along a relocated center line as ordered by the Board of County Commissioners as of January 11th, 1939, has been completed, thereby providing ready means for vehicle traffic that formerly used the portion of the road now proposed to be vacated.

I therefore am of the opinion that the vacation of this road would be of no inconvenience to the general public and recommend the vacation as shown. Respectfully submitted,
Allan Slade, County Engineer, AS:H

PORTION OF SAWYIER ROAD
DECLARED VACATED.

July 24, 1940.

In the matter of the proceeding for the vacation of part of Sawyer Road, Mifflin Township, Mr. Schneider offered the following preamble and resolution, and moved the adoption of the same, which was duly seconded by Mr. Trabue.

WHEREAS, On the 19th day of July, 1940, the Board of County Commissioners of Franklin County, Ohio, did, by resolution duly adopted, direct the Engineer of Franklin County, Ohio, to make report in writing to said Board on or before 10 o'clock A. M. of Wednesday, July 24, 1940, relative to the proceedings for the vacation of a part of Sawyer Road, Mifflin Township; said report to be made in the manner and form set forth and required by Section 6865 of the General Code of Ohio; and

WHEREAS, Allan Slade, County Engineer, did on July 24, 1940, report thereon in writing, which report contained the following recommendation, to-wit:-

"Hon. Board of County Commissioners, Franklin County, Ohio.
Gentlemen:-Pursuant to your order of July 19, 1940, I have made a survey and plat, which I hereby submit, of a portion of Sawyer Road, in Mifflin Township, showing the proposed vacation of said portion along the following described center line:

Beginning at the point of intersection of the original center line of Sawyer Road and the east right-of-way line of Sawyer Road, as relocated January 11, 1939, by the Board of County Commissioners; thence north 87 degrees 21 minutes east, a distance of approximately 3475 feet to the point of intersection of the original center line of Sawyer Road with the west right-of-way line of Sawyer Road, as relocated January 11, 1939, by the Board of County Commissioners.

I recommend the vacation of the above described portion of Sawyer Road for the following reasons:

1. The portion of road proposed to be vacated extends through the lands owned by the City of Columbus, and are used as a Municipal Airport; therefore this portion of the road as now located, interferes with the proposed development of the said Municipal Airport of the City of Columbus, in that it extends through a proposed landing field, which would make this portion of the road a hazard to both air and vehicle traffic.

2.. The improvement along a relocated center line as ordered by the Board of County Commissioners as of January 11th, 1939, has been completed, thereby providing ready means for vehicle traffic that formerly used the portion of the road now proposed to be vacated. I therefore am of the opinion that the vacation of this road would be of no inconvenience to the general public and recommend the vacation as shown.
Respectfully submitted, Allan Slade, County Engineer."

and

WHEREAS, No objections to the vacation of said portion of Sawyer Road were filed, nor claims for compensation and damages on account thereof were filed; and

FRANKLIN CO. O., ROAD RECORD No. 16

Vacation Portion of Sawyer Road #209.

THE COL. B. B. MFG. CO. 76473

WHEREAS, The Board of County Commissioners of Franklin County, Ohio, finds that the public utility and welfare do not require said portion of Sawyer Road, and that the vacation thereof would not inconvenience the public; therefore

BE IT RESOLVED, By the Board of County Commissioners of Franklin County, Ohio, that the portion of Sawyer Road, Mifflin Township, as recommended by the County Engineer to be vacated, and as described in his report and shown on the plat submitted by him, be and the same is hereby declared vacated.

Voting Aye thereon: Chas. W. Schneider and Geo. G. Trabue. Absent and not voting, Harry T. Vigor.