

FRANKLIN CO. O., ROAD RECORD No. 16 Vacation Part Greenlawn Ave

Greenlawn Avenue - vacation beginning 2300' west of Harmon Avenue and going west for 1838'

Aug 11 1942

PUBLIC ROAD PETITION

To the Hon. Board of County Commissioners of Franklin County, Ohio.

The undersigned petitioners, freeholders of said county, residing in the vicinity of the proposed improvement hereinafter described, respectfully represent that the public convenience and welfare require the vacating of a part of Greenlawn Avenue, a public road on the line hereinafter described; and make application to you to institute and order proper proceedings in the premises for vacating such road; the same not being a road on the State Highway System.

The following is the route and termini of said road. Beginning at the point of intersection of Greenlawn Avenue and the west line of Lot No. 6 of William L Miners Subdivision, of record in Plat Book 2, page 180, Franklin County Recorder's Office, said lot No. 6 is owned on the north by Mary J. Miller and on the south by Greenlawn Cemetery Association; thence westerly approximately 1,850 feet to the west line of lot No. 12 of Wm. L Miner's Subdivision.

Petitioners Names- Greenlawn Cemetery Association by Richard F Sater, Attorney. Wm Garling, Carl H Pengston, Clara Schulz, Roy Garling, Wm Farrand, Wm Waldo Waten. W E Anderson & Son, E W Distlehorst, The Herman Falter Packing Co, John Falter Pres. Mrs Wm Becker, Harvey C Haines. Harry W Little, Mrs Elmer A Keller alias Virginia B Keller.

PETITION TO VACATE A PART OF GREENLAWN AVE FILED. VIEW SEPT 11 1942. FINAL HEARING SEPT 23 1942

August 15 1942

Mr. Watson offered the following preamble and resolution and moved the adoption of the same, which was duly seconded by Mr. Vigor.

WHEREAS, Wm Garling, et al presented a petition to the Board of County Commissioners of Franklin County, Ohio, signed by at least twelve freeholders of Franklin County, Ohio, residing in the vicinity of the proposed vacation, requesting said Board to vacate a part of Greenlawn Avenue, described as follows:-

Beginning at the point of intersection of Greenlawn Avenue and the west line of Lot No. 6 of Wm. L Miner's Subdivision of record in Plat Book 2, page 180, Franklin County Recorder's Office, said Lot No. 6 is owned on the north by Mary J Miller and on the south by Greenlawn Cemetery Association; thence westerly approximately 1850 ft. to the west line of Lot No. 12 of Wm. L Miner's Subdivision.

therefore

BE IT RESOLVED, By the Board of County Commissioners of Franklin County, Ohio, that Friday, September 11, 1942, at 10:30 o'clock A.M., eastern war time, is hereby fixed as the date and hour when the Board of County Commissioners will view the proposed vacation along the general route thereof; and that Wednesday, September 23, 1942, at 10:30 o'clock A.M. eastern war time, is hereby fixed as the time and date for the final hearing on said petition and proposed vacation at the office of the Board of County Commissioners in the court house of Franklin County, Ohio; and

BE IT FURTHER RESOLVED, That notice of the time and place for both such view and hearing be given by publication once a week for two consecutive weeks in the Ohio State Journal, a newspaper published in and having a general circulation in Franklin County, Ohio, where the proposed vacation is located, and that said notice in addition to the date and place of such view and place and time of the final hearing shall state briefly the character of the proposed vacation.

Voting Aye thereon: C. F. Lauderbaugh, George W Watson and Harry T Vigor.

PROOF OF PUBLICATION


State of Ohio } in. Franklin County } Secretary - Treasurer of the Ohio State Journal, a newspaper published at Columbus, Franklin County, Ohio, with a paid circulation of more than 25,000, personally appeared and made oath that the attached printed advertisement was published for

2 times August 1942

in said newspaper and that the rate charged therefor is the same as that charged to commercial advertisers for like services on annual contracts.

Suscribed and sworn to this 25th day of August 19 42

Notary Public in and for Franklin Co. EUGENIE SCOTT, Notary Public

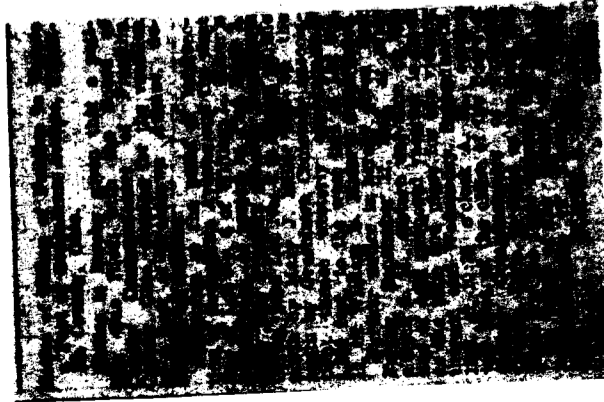

THE COL. B. B. MFG. CO. 76473

September 11 1942

In the matter of the resolution of August 18, 1942, adopted by the Board of County Commissioners for the vacation of a part of Greenlawn Avenue, Franklin County, Ohio, Mr. Matson offered the following preamble and resolution and moved the adoption of the same, which was duly seconded by Mr. Vigor.

WHEREAS, On the 18th day of August 1942, the Board of County Commissioners of Franklin County, Ohio, adopted a resolution declaring it necessary to vacate a part of Greenlawn Avenue, Franklin County, Ohio; and

WHEREAS, On the 18th day of August 1942, said Board of County Commissioners did fix the 11th day of September, 1942, at 10:30 o'clock A.M., eastern war time, on the line of said proposed vacation as the time and place for viewing thereof, and did further fix the 23rd day of September, 1942, at 10:30 o'clock A.M., eastern war time, at the office of the Board of County Commissioners of Franklin County, Ohio, as the time and place for final hearing on said vacation; and

WHEREAS, Legal notice by publication in the Ohio State Journal, a newspaper published in and of general circulation in said County was given of the time and place for the viewing of said vacation and of the final hearing thereon; and

WHEREAS, The Board of County Commissioners of Franklin County, Ohio, did, on the 11th day of September, 1942, the day fixed for the viewing of the said proposed road vacation, meet on the line thereof, as described in the resolution and heard all the proof offered by parties interested in and affected thereby, and other persons competent to testify and did go over and along the line of said proposed road vacation, and by actual view of same and the premises along and adjacent thereto which are to be affected thereby, does find that the vacation of a part of Greenlawn Avenue is of sufficient importance to require that the engineer of Franklin County, Ohio, be instructed and directed to make a survey and plat thereof; therefore

BE IT RESOLVED, By the Board of County Commissioners of Franklin County, Ohio, that the Engineer of Franklin County, Ohio, be and he hereby is instructed and directed to make a plat and survey of the proposed vacation of a part of Greenlawn Avenue, an accurate and detailed description of each tract of land which will be necessary to be taken, together with the names of each owner; shall set stakes at the termini of each right of way lines and at all angles between such termini, and at sufficient other points in the right of way lines, so that the bounds of the proposed vacation of a part of Greenlawn Avenue may be discernible to property owners and others interested, and make report to the Board of County Commissioners on or before the 23rd day of September, 1942, at 10:30 o'clock A.M., eastern war time. Said report shall set forth the opinion of the county engineer either for or against the granting of said vacation, which report, together with the plat and survey of the proposed vacation of a part of Greenlawn Avenue shall be deposited with the county commissioners.

Voting Aye thereon: C.P. Lauderbaugh, George W Matson and Harry T Vigor.

September 23, 1942

SUBJECT: VACATION OF A PORTION OF GREENLAWN AVE.
FRANKLIN TWP. FRANKLIN COUNTY, OHIO.

Honorable Board of County Commissioners
Franklin County, Ohio.

Gentlemen: Pursuant to your order of September 11, 1942, I have made a survey and plat, which I hereby submit, of a portion of Greenlawn Avenue, Franklin Township, showing the proposed vacation of said portion of Greenlawn Avenue, described as follows:-

Beginning at the point of intersection of the center line of Greenlawn Avenue and the west line of Lot #12 of Wm. L. Miner's Subdivision, of record in Plat Book #2, Page 180, Recorder's Office, Franklin County, Ohio; thence south 88 deg. 37' east along the center line of said Greenlawn Avenue, a distance of 1100' to an angle point in said center line; thence south 86 deg. 50' east a distance of 737.7' to the point of intersection of the center line of Greenlawn Avenue and the west line of Lot #6 of Wm. L. Miner's Subdivision, and which said lot is owned on the north by Mary J Miller, and on the south by the Greenlawn Cemetery association, and there to terminate, a total distance of Greenlawn Avenue to be vacated, being 1837.7'.

I am of the opinion that the proposed vacation of the aforesaid portion of Greenlawn Avenue would be of no inconvenience to the general public and I, therefore, recommend the vacation as shown on the accompanying plat.


Very truly yours, Allan Slade. County Engineer.

ENC.
WFB-1

VACATION
A PART OF
GREENLAWN AVE.
FRANKLIN TOWNSHIP

Approved by: Allen Stone
Franklin County Engineer
Scale 1" = 200' Date: 9-28-42


Road Record No. 16 Pg 177

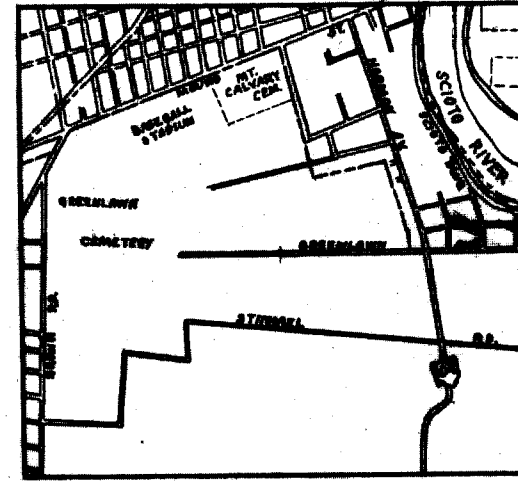

LOCATION PLAT

PORTION TO BE VACATED

Note: Dotted Figures Pertain to Wm. L. Miners Sub.
Recorded in Plat Book 2, Page 100

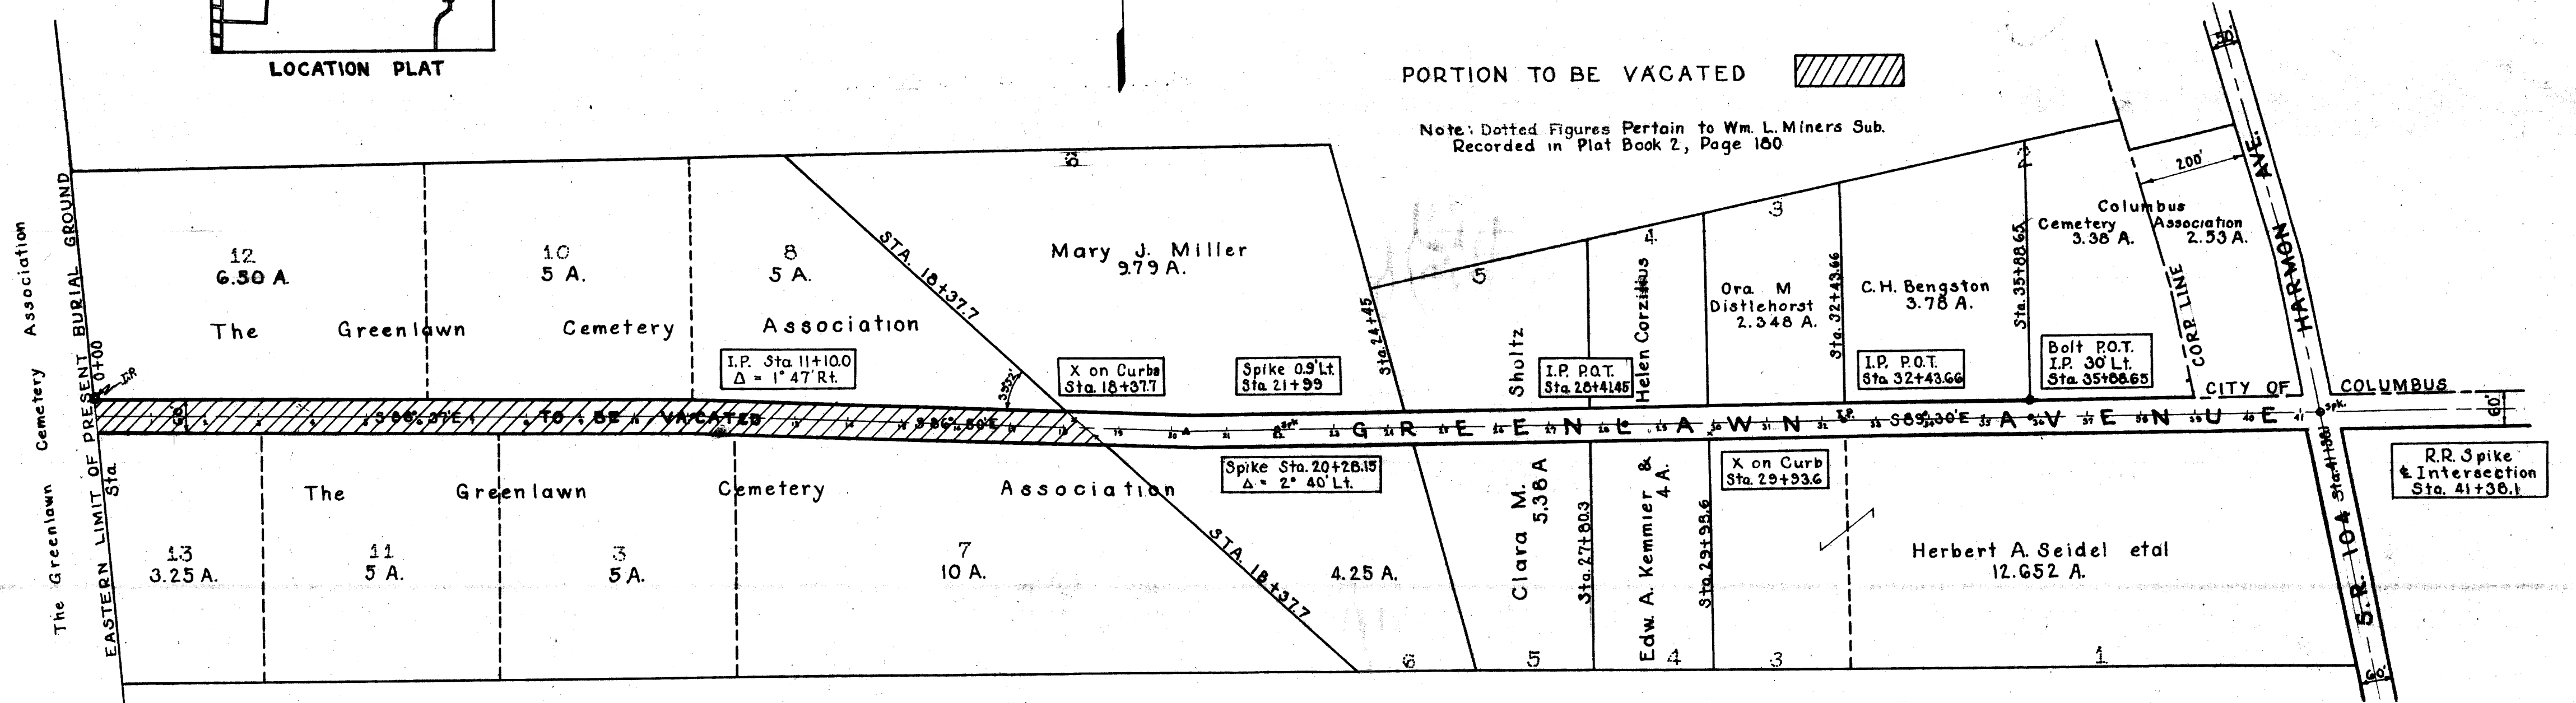

R.R. Spike
& Intersection
Sta. 41+38.1

FRANKLIN CO. O., ROAD RECORD No. 16

Vacation of a part of Greenlawn Avenue

THE COL. B. B. MFG. CO. 76473

PRAYER OF PETITION TO VACATE A
PORTION OF GREENLAWN AVENUE, FRANKLIN
TOWNSHIP GRANTED

September 23, 1942

In the matter of the petition filed by William Garling, et al., for the vacation of a portion of Greenlawn Avenue, Franklin Township, Franklin County, Ohio, Mr. Matson offered the following preamble and resolution and moved the adoption of the same, which was duly seconded by Mr. Vigor.

WHEREAS, on the 11th day of September, 1942, the Board of County Commissioners of Franklin County, Ohio, by resolution duly adopted, directed the engineer of Franklin County, Ohio, to make report to this Board on or before 10:30 o'clock A.M., of Wednesday, September 23, 1942, relative to the proceedings for the vacation of a part of Greenlawn Avenue, Franklin Township; said report to be in manner and form set forth and required by section 6865 of the General Code of Ohio; and

WHEREAS, Allan C Slade, County Engineer did on the 23rd day of September, 1942, report thereon in writing which report contained the following recommendations, to wit:

"Honorable Board of County Commissioners.
Franklin County, Ohio.

September 23, 1942

Gentlemen: Pursuant to your order of September 11 1942, I have made a survey and plat, which I hereby submit, of a portion of Greenlawn Avenue, Franklin Township, showing the proposed vacation of said portion of Greenlawn Avenue, described as follows:

Beginning at the point of intersection of the center line of Greenlawn Avenue and the west line of Lot #12 of Wm L. Miner's Subdivision, of record in Plat Book #2, Page 180, Recorder's Office, Franklin County, Ohio; thence south 88 deg. 37' east along the center line of said Greenlawn Avenue, a distance of 1100' to an angle point in said center line; thence south 86 deg. 50' east a distance of 727.7' to the point of intersection of the center line of Greenlawn Avenue and the west line of Lot #6 of William L. Miner's Subdivision, and which said lot is owned on the north by Mary J. Miller, and on the south by the Greenlawn Cemetery Association, and there to terminate, a total distance of Greenlawn Avenue to be vacated, being 1837.7'.

I am of the opinion that the proposed vacation of the aforesaid portion of Greenlawn Avenue would be of no inconvenience to the general public and I, therefore, recommend the vacation as shown on the accompanying plat. Very truly yours, Allan Slade,
County Engineer."

and

WHEREAS, The Board of County Commissioners of Franklin County, Ohio, finds that the public utility and welfare do not require said portion of Greenlawn Avenue, as above described, and that the vacation thereof would not inconvenience the public; therefore

BE IT RESOLVED, By the Board of County Commissioners of Franklin County, Ohio, that said portion of Greenlawn Avenue, Franklin Township, as above described and as recommended by the County Engineer to be vacated, and as described in his report and as shown on the plat submitted by him, be and the same is hereby declared vacated.

Voting Aye thereon: George W. Matson and Harry T. Vigor.
Absent and not voting-C. P. Lauderbaugh.