

FRANKLIN CO. O., ROAD RECORD No. 16 Vacation of Unused Portion Alton Rd. Sec. B

THE COL. B. B. MFG. CO. 76473

Alton Road - vacation of the old sections of road at the new curve alignments north of Murnan Road and north of Hall Road

October 17 1942

Mr. Matson offered the following preamble and resolution and moved the adoption of the same, which was duly seconded by Mr. Vigor.

WHEREAS, Section 6862 General Code of Ohio, provides that when the board of county commissioners is of the opinion that it will be for the public convenience and welfare to locate, establish, alter, widen, straighten, vacate or change the direction of a public road, they shall so declare by resolution; therefore

BE IT RESOLVED, By the board of county commissioners of Franklin County, Ohio, all of said Board being present and voting thereon and in favor thereof, that they do hereby declare that it is necessary for the public convenience and welfare that proceedings be had and taken to vacate that portion of Alton Road, Section "B", Prairie Township, not now used by Franklin County, for right of way purposes, described as follows:-

Alton Road-Sec. "B", Prairie Township- being that part of Alton Road not now used by Franklin County for right of way purposes, lying west of the relocated sections, one approximately 5000 feet north of the center line of O'Hara Road and one approximately 3300 feet north of the center line of O'Hara Road.

and

BE IT FURTHER RESOLVED, That Friday, November 6, 1942, at ten o'clock A.M. eastern war time, on the line of said proposed road vacation be and the same is hereby fixed as the time and place for viewing same; and that Saturday, November 14, 1942, at ten o'clock A.M., eastern war time, at the office of the Board of County Commissioners of Franklin County, Ohio, be and hereby is fixed as the time and place for final hearing thereon, and the clerk of the Board be and he hereby is directed to cause legal publication thereof to be made in the Ohio State Journal.

Voting Aye thereon: C. P. Lauderbaugh, George W Matson and Harry T. Vigor.

PROOF OF PUBLICATION

State of Ohio
Franklin County
Robert W. Irwin
Secretary - Treasurer of the Ohio State Journal, a newspaper published at Columbus, Franklin County, Ohio, with a paid circulation of more than 25,000, personally appeared and made oath that the attached printed advertisement was published for

2 times on October 19-20, 1942

in said newspaper and that the rate charged therefor is the same as that charged to commercial advertisers for like services on annual contracts.

Josephine Scott


Subscribed and sworn to this 26th

day of October, 1942.

Josephine Scott

Notary Public in and for Franklin Co.

JOSEPHINE SCOTT, Notary Public
MY COMMISSION EXPIRES APR. 6, 1943

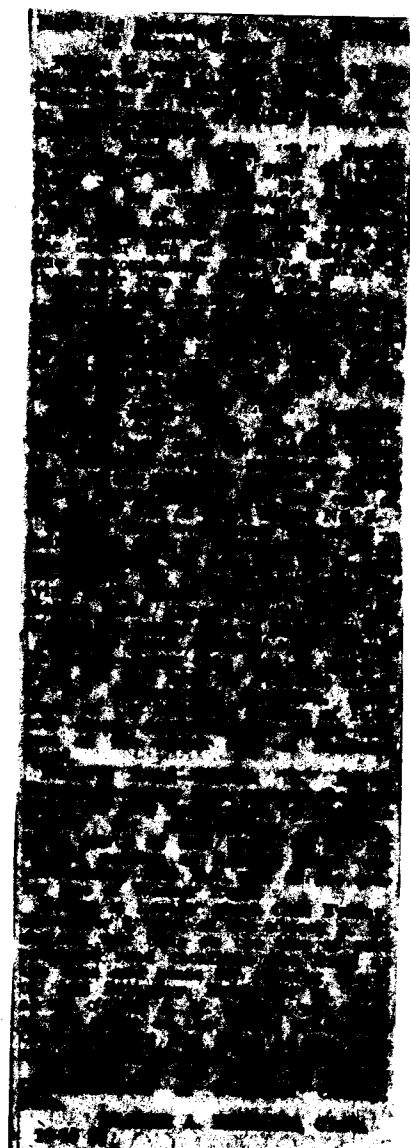

November 6 1942

In the matter of the resolution of October 17, 1942, adopted by the Board of County Commissioners for the vacation of a portion of Alton Road, Section "B", Prairie Township, Franklin County, Ohio, Mr. Matson offered the following preamble and resolution and moved the adoption of the same which was duly seconded by Mr. Vigor.

WHEREAS, On the 17th day of October, 1942, the board of county commissioners of Franklin County, Ohio, adopted a resolution declaring it necessary to vacate a portion of Alton Road, Section "B", Prairie Township, Franklin County, Ohio; and

WHEREAS, On the 17th day of October, 1942, said Board of County Commissioners did fix the 6th day of November, 1942, at ten o'clock A.M., eastern war time, on the line of said proposed vacation as the time and place for the viewing thereof and did further fix the 14th day of November 1942, at ten o'clock A.M., eastern war time, at the office of the board of county commissioners of Franklin County, Ohio, as the time and place for the final hearing on said vacation; and

FRANKLIN CO. O., ROAD RECORD No. 16 Vacation Portion Alton Road Sec B

THE COL. B. B. MFG. CO. 76473

WHEREAS, Legal notice by publication in the Ohio State Journal, a newspaper published in and of general circulation in said county was given of the time and place for viewing of said vacation and of the final hearing thereon; and

WHEREAS, The board of county commissioners of Franklin County, Ohio, did, on the 6th day of November, 1942, the day fixed for the viewing of the said proposed road vacation, meet on the line thereof, as described in the resolution and heard all the proof offered by parties interested in and affected thereby and other persons competent to testify and did go over and along the line of said proposed road, and by actual view of same and the premises along and adjacent thereto, which are to be affected thereby, does find that the vacation of said road is of sufficient importance to require that the engineer of Franklin County, Ohio, be instructed and directed to make a survey and plat thereof; therefore

BE IT RESOLVED, By the Board of County Commissioners of Franklin County, Ohio, that the engineer of Franklin County, Ohio, be and he hereby is instructed and directed to make a plat and survey of the proposed vacation of a portion of Alton Road Section "B", an accurate and detailed description of each tract of land which will be necessary to be taken, together with the names of each owner; shall set stakes at the termini of each right of way lines and at all angles between such termini, and at sufficient other points in the right of way lines, so that the bounds of the proposed vacation may be discernible to property owners and others interested and make report to the board of county commissioners on or before the 14th day of November, 1942, at ten o'clock A.M. eastern war time. Said report shall set forth the opinion of the county engineer either for or against the granting of said vacation, which report, together with the plat and survey of the proposed vacation of a portion of Alton Road, Section B, shall be deposited with the county commissioners.

Voting Aye thereon: George W. Watson and Harry T. Vigor. Absent and not voting, C.P. Lauderbaugh

SUBJECT: VACATION OF UNUSED PORTION OF ALTON ROAD
SECTION B. PRAIRIE TOWNSHIP, FRANKLIN CO. OHIO

November 14 1942



Hon. Board of County Commissioners, Franklin County, Ohio.

Gentlemen: Pursuant to your order of November 6, 1942, I have made a survey and plat, which I hereby submit, of a portion of Alton Road, Section B, Prairie Township, showing the proposed vacation of the aforesaid portion of said road, and which said portion is described as follows:

Alton Road-Section B-Prairie Township, being that part of Alton Road not now used by Franklin County for right of way purposes, lying west of the relocated sections, one approximately 5000 feet north of the center line of O'Harra Road.

Alton Road-Section "B", Prairie Township, being that part of Alton Road not now used by Franklin County for right of way purposes, lying west of the relocated sections, approximately 8800 feet north of the center line of O'Harra Road.

I am of the opinion that the proposed vacation of the aforesaid described portion of Alton Road, Section "B" would be of no inconvenience to the general public, and I therefore recommend the said vacation as shown on the accompanying plat. Respectfully submitted,
Allan Slade, County Engineer.

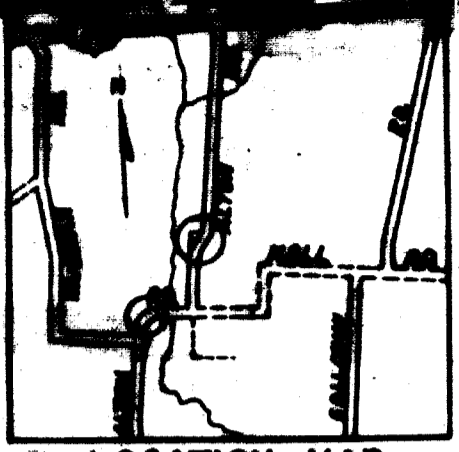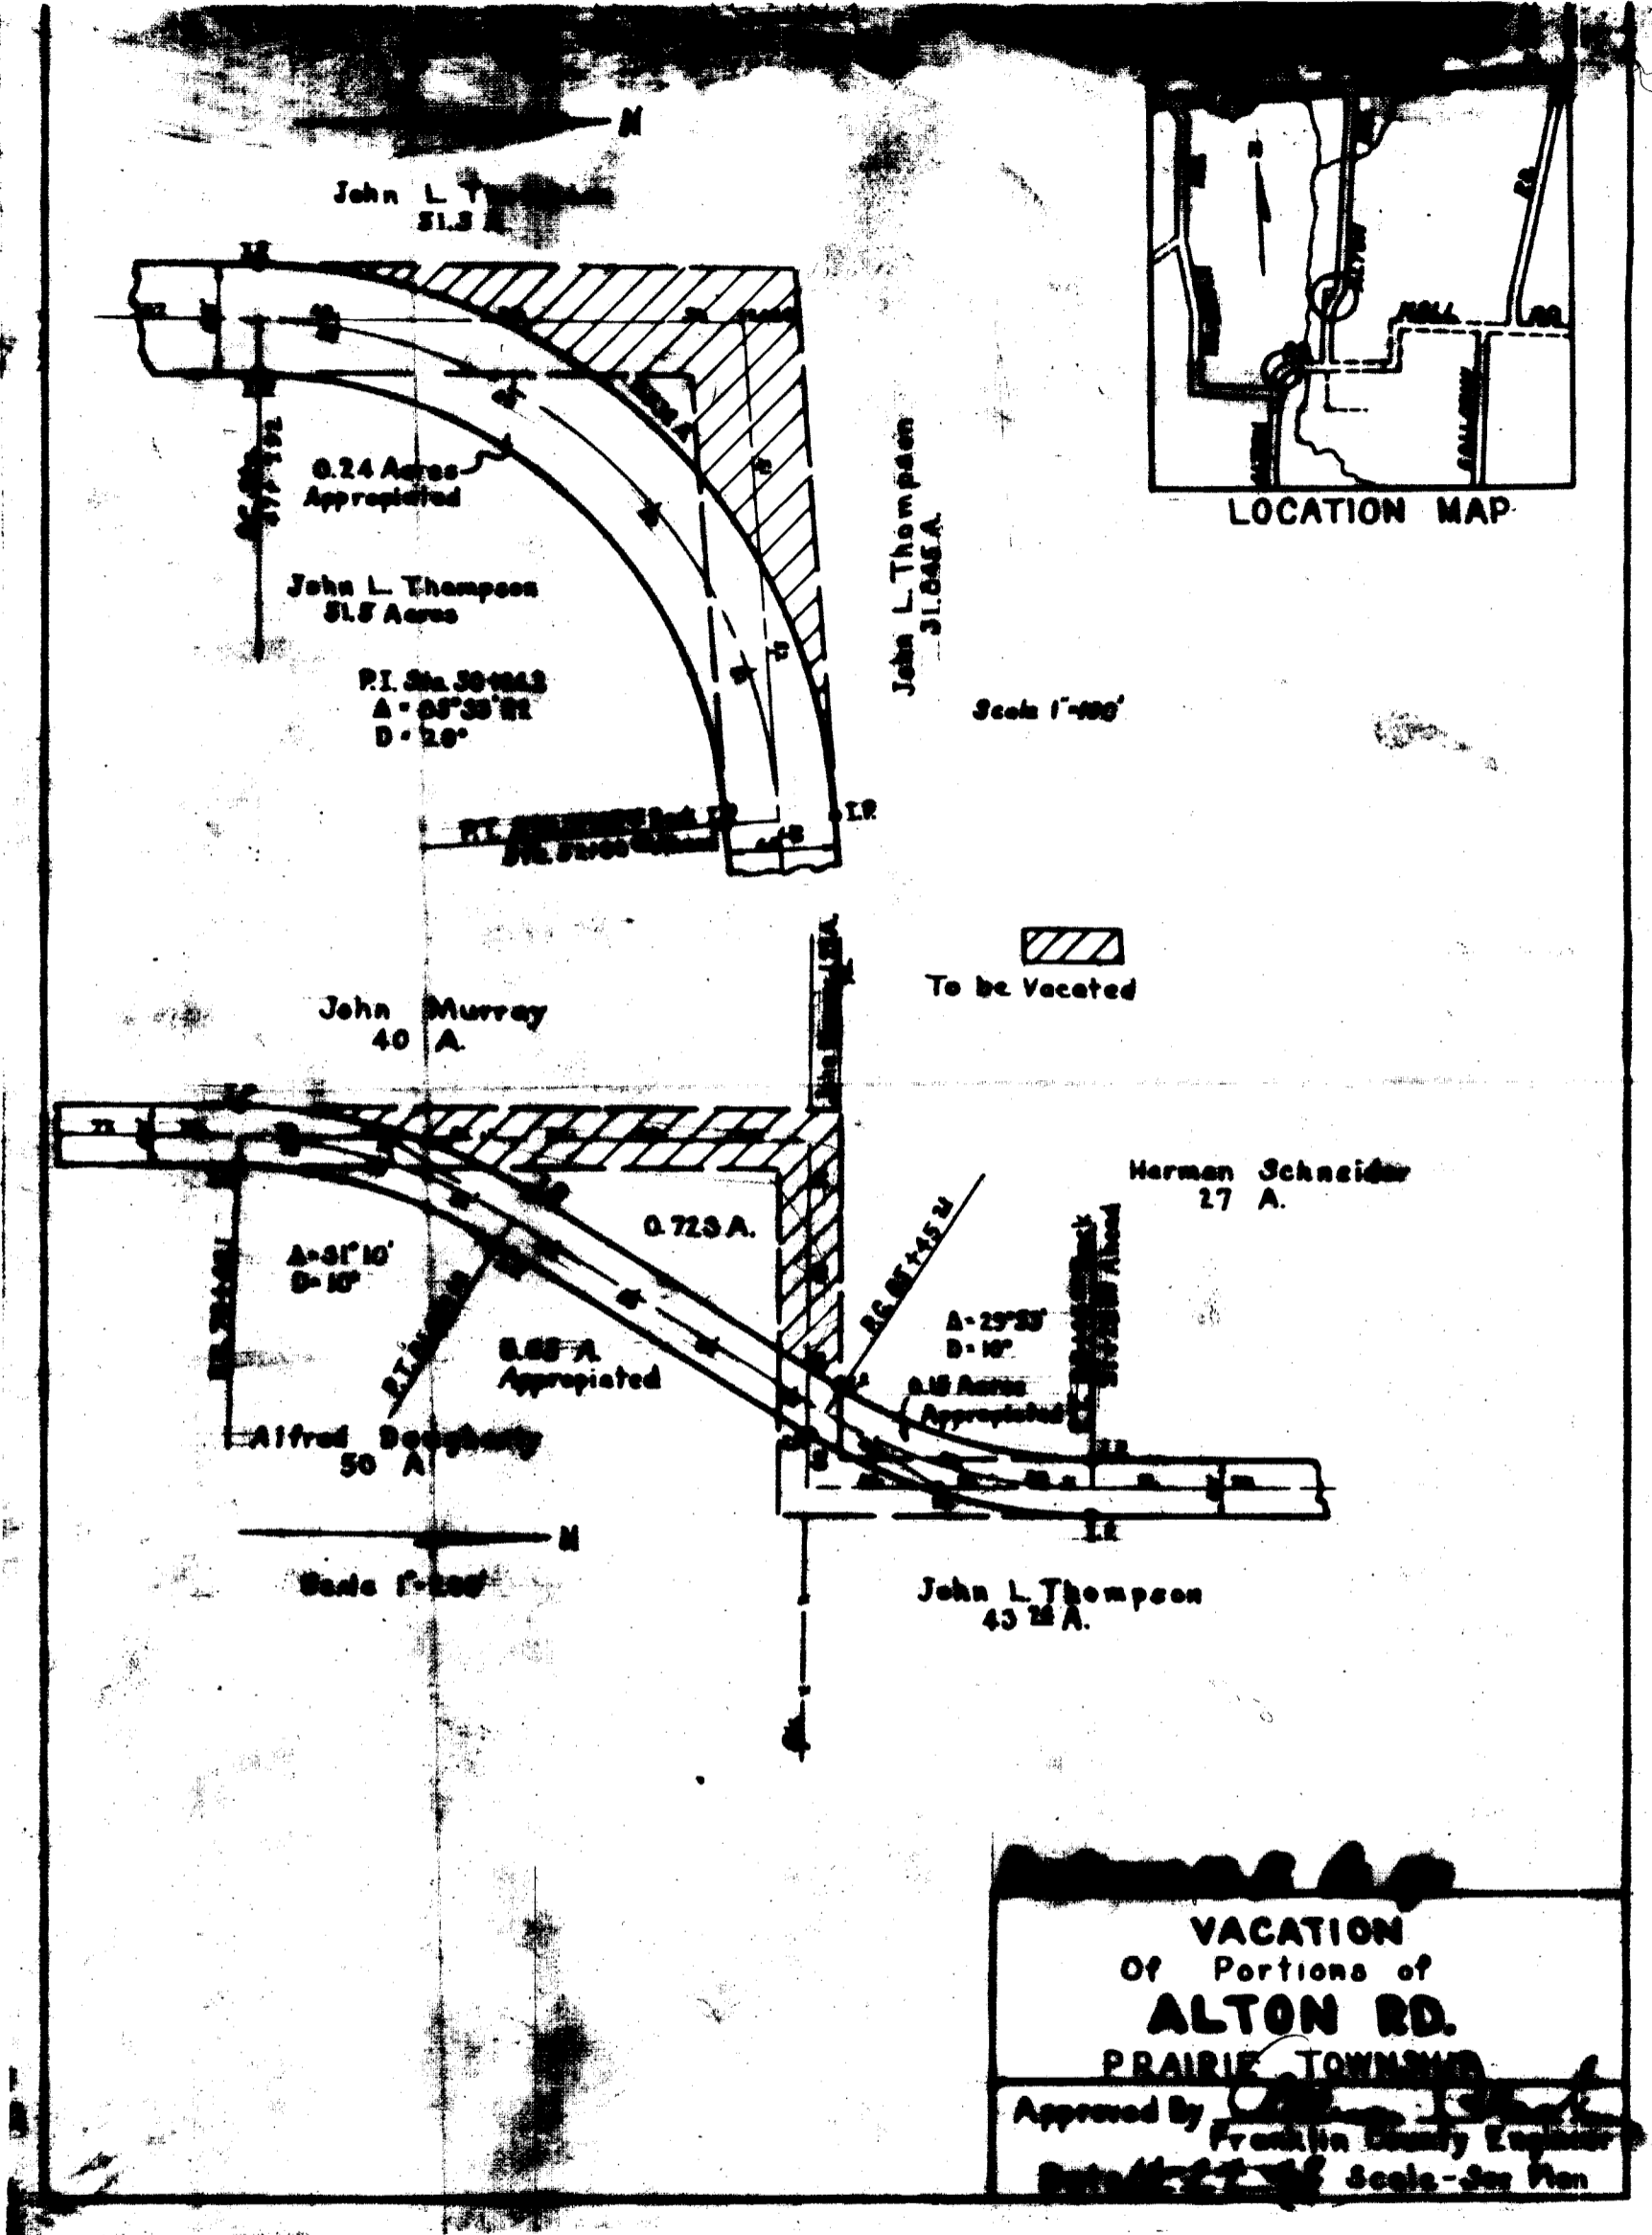

LOCATION MAP

To be Vacated

VACATION
 Of Portions of
ALTON RD.
 PRAIRIE TOWNSHIP

Approved By _____
 Franklin County Engineer

Date _____ Scale - See Plan

FRANKLIN CO. O., ROAD RECORD No. 16 Vacation portion Alton Road Section "B"

THE COL. B. B. MFG. CO. 75473

PORTION OF ALTON ROAD SEC. "B"
DECLARED VACATED

November 14 1942

In the matter of the resolution adopted by the board of county commissioners November 6, 1942, pertaining to the vacation of a portion of Alton Road, Section "B", Prairie Township, Mr. Matson offered the following preamble and resolution and moved the adoption of the same, which was duly seconded by Mr. Vigor.

WHEREAS, on the 6th day of November, 1942, the board of county commissioners of Franklin County, Ohio, did by resolution duly adopted direct the engineer of Franklin County, Ohio, to make report in writing to the board on or before ten o'clock A.M., eastern war time of Saturday, November 14, 1942, relative to the proceedings for the vacation of a portion of Alton Road, Section "B", Prairie Township; said report to be in manner and form set forth and required by section 6865 General Code of Ohio; and

WHEREAS, This 14th day of November, 1942, Allan Slade, County Engineer dis report thereon in writing, which report contained the following recommendations:

"Hon Board of County Commissioners, Franklin County, Ohio,
 Gentlemen: Pursuant to your order of November 6, 1942, I have made a survey and plat, which I hereby submit, of a portion of Alton Road, Section "B", Prairie Township, showing the proposed vacation of the aforesaid portion of said road, and which said portion is described as follows:-

Alton Road-Section "B", Prairie Township, being that part of Alton Road not now used by Franklin County for right of way purposes, lying west of the relocated sections, one approximately 5000 feet north of the center line of O'Harra Road.

Alton Road-Section "B", Prairie Township, being that part of Alton Road not now used by Franklin County for right of way purposes, lying west of the relocated sections, approximately 8800 feet north of the center line of O'Harra Road.

I am of the opinion that the proposed vacation of the aforesaid described portions of Alton Road, Section "B", would be of no inconvenience to the general public, and I therefore recommend the said vacation as shown on the accompanying plat. Respectfully submitted, Allan Slade, County Engineer.

and

WHEREAS, No objections to the vacation of said portion of Alton Road, Section "B", Prairie Township, were filed nor claims for compensation or damages on account thereof were filed; and

WHEREAS, The Board of County Commissioners of Franklin County, Ohio, finds that the public utility and welfare do not require said portion of Alton Road, Section "B", Prairie Township, as described above, and that the vacation thereof would not inconvenience the public; therefore

BE IT RESOLVED, By the Board of County Commissioners of Franklin County, Ohio, that the portion of Alton Road, Section "B", Prairie Township, as recommended by the county engineer to be vacated and as described in his report and as shown on the plat submitted by him, be and the same is hereby declared vacated.

Voting Aye thereon: C. P. Lauderbaugh, George W. Matson and Harry T Vigor.