

FRANKLIN CO. O., ROAD RECORD No. 16 PLAT DEDICATION OF OTTERBEIN AVENUE

THE COL. B. D. MFG. CO. 76473

Otterbein Avenue - dedication from College Avenue to the south line of Valentine Addition


ROW = 50'

April 16 1946

PLAT OF DEDICATION OF OTTERBEIN AVENUE
WESTERVILLE & BLENDON TOWNSHIP ACCEPTED

On motion of Mr. Lauderbaugh, seconded by Mr. Vigor, the Plat of dedication of Otterbein Avenue, located in Blendon Township, Franklin County, Ohio, being all of Lot No. 33 and part of Lot No. 34 of Valentines Addition, and the vacated Alley on the south side of the above lots as recorded in Plat Book 7, page 450, County Recorder's Office, said lots being conveyed by deed, as the same is recorded in Deed Book 1269, page 535, presented by H. B. Watkins, President and J O James, Secretary of The Kilgore Manufacturing Company, be and the same is hereby accepted by the Board of County Commissioners of Franklin County, Ohio, and said Otterbein Avenue therein dedicated to public use, accepted as such.


Voting Aye thereon: George W Watson, C P Lauderbaugh and Harry T Vigor.

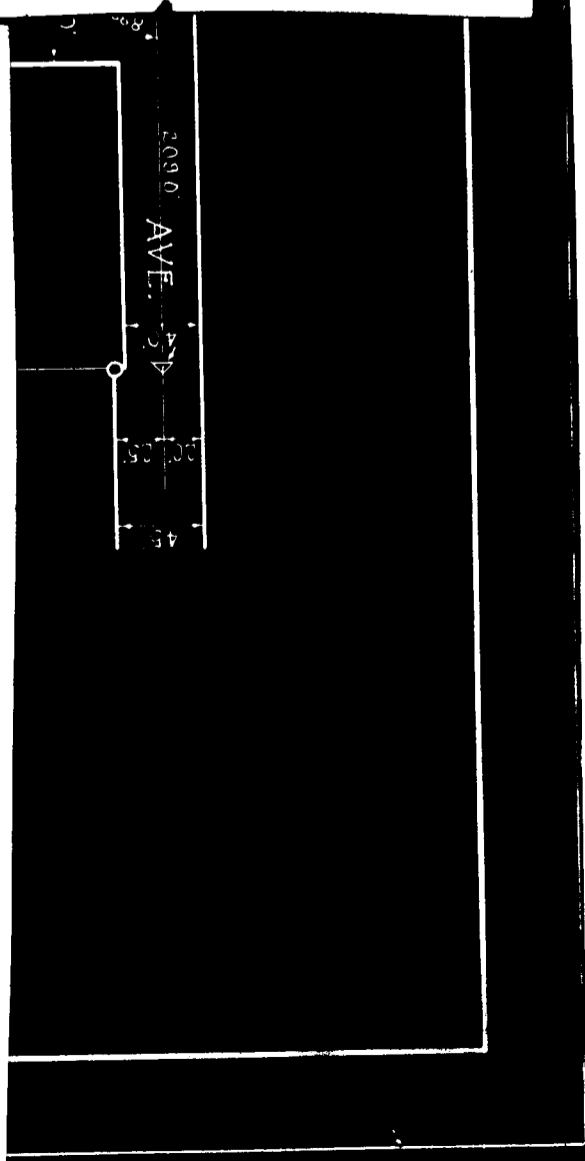

DEDICATION OF OTTERBEIN AVE.

SCALE 1"=100'

Iron Pins Shown Thus \circ
R.R. Spikes Shown Thus Δ

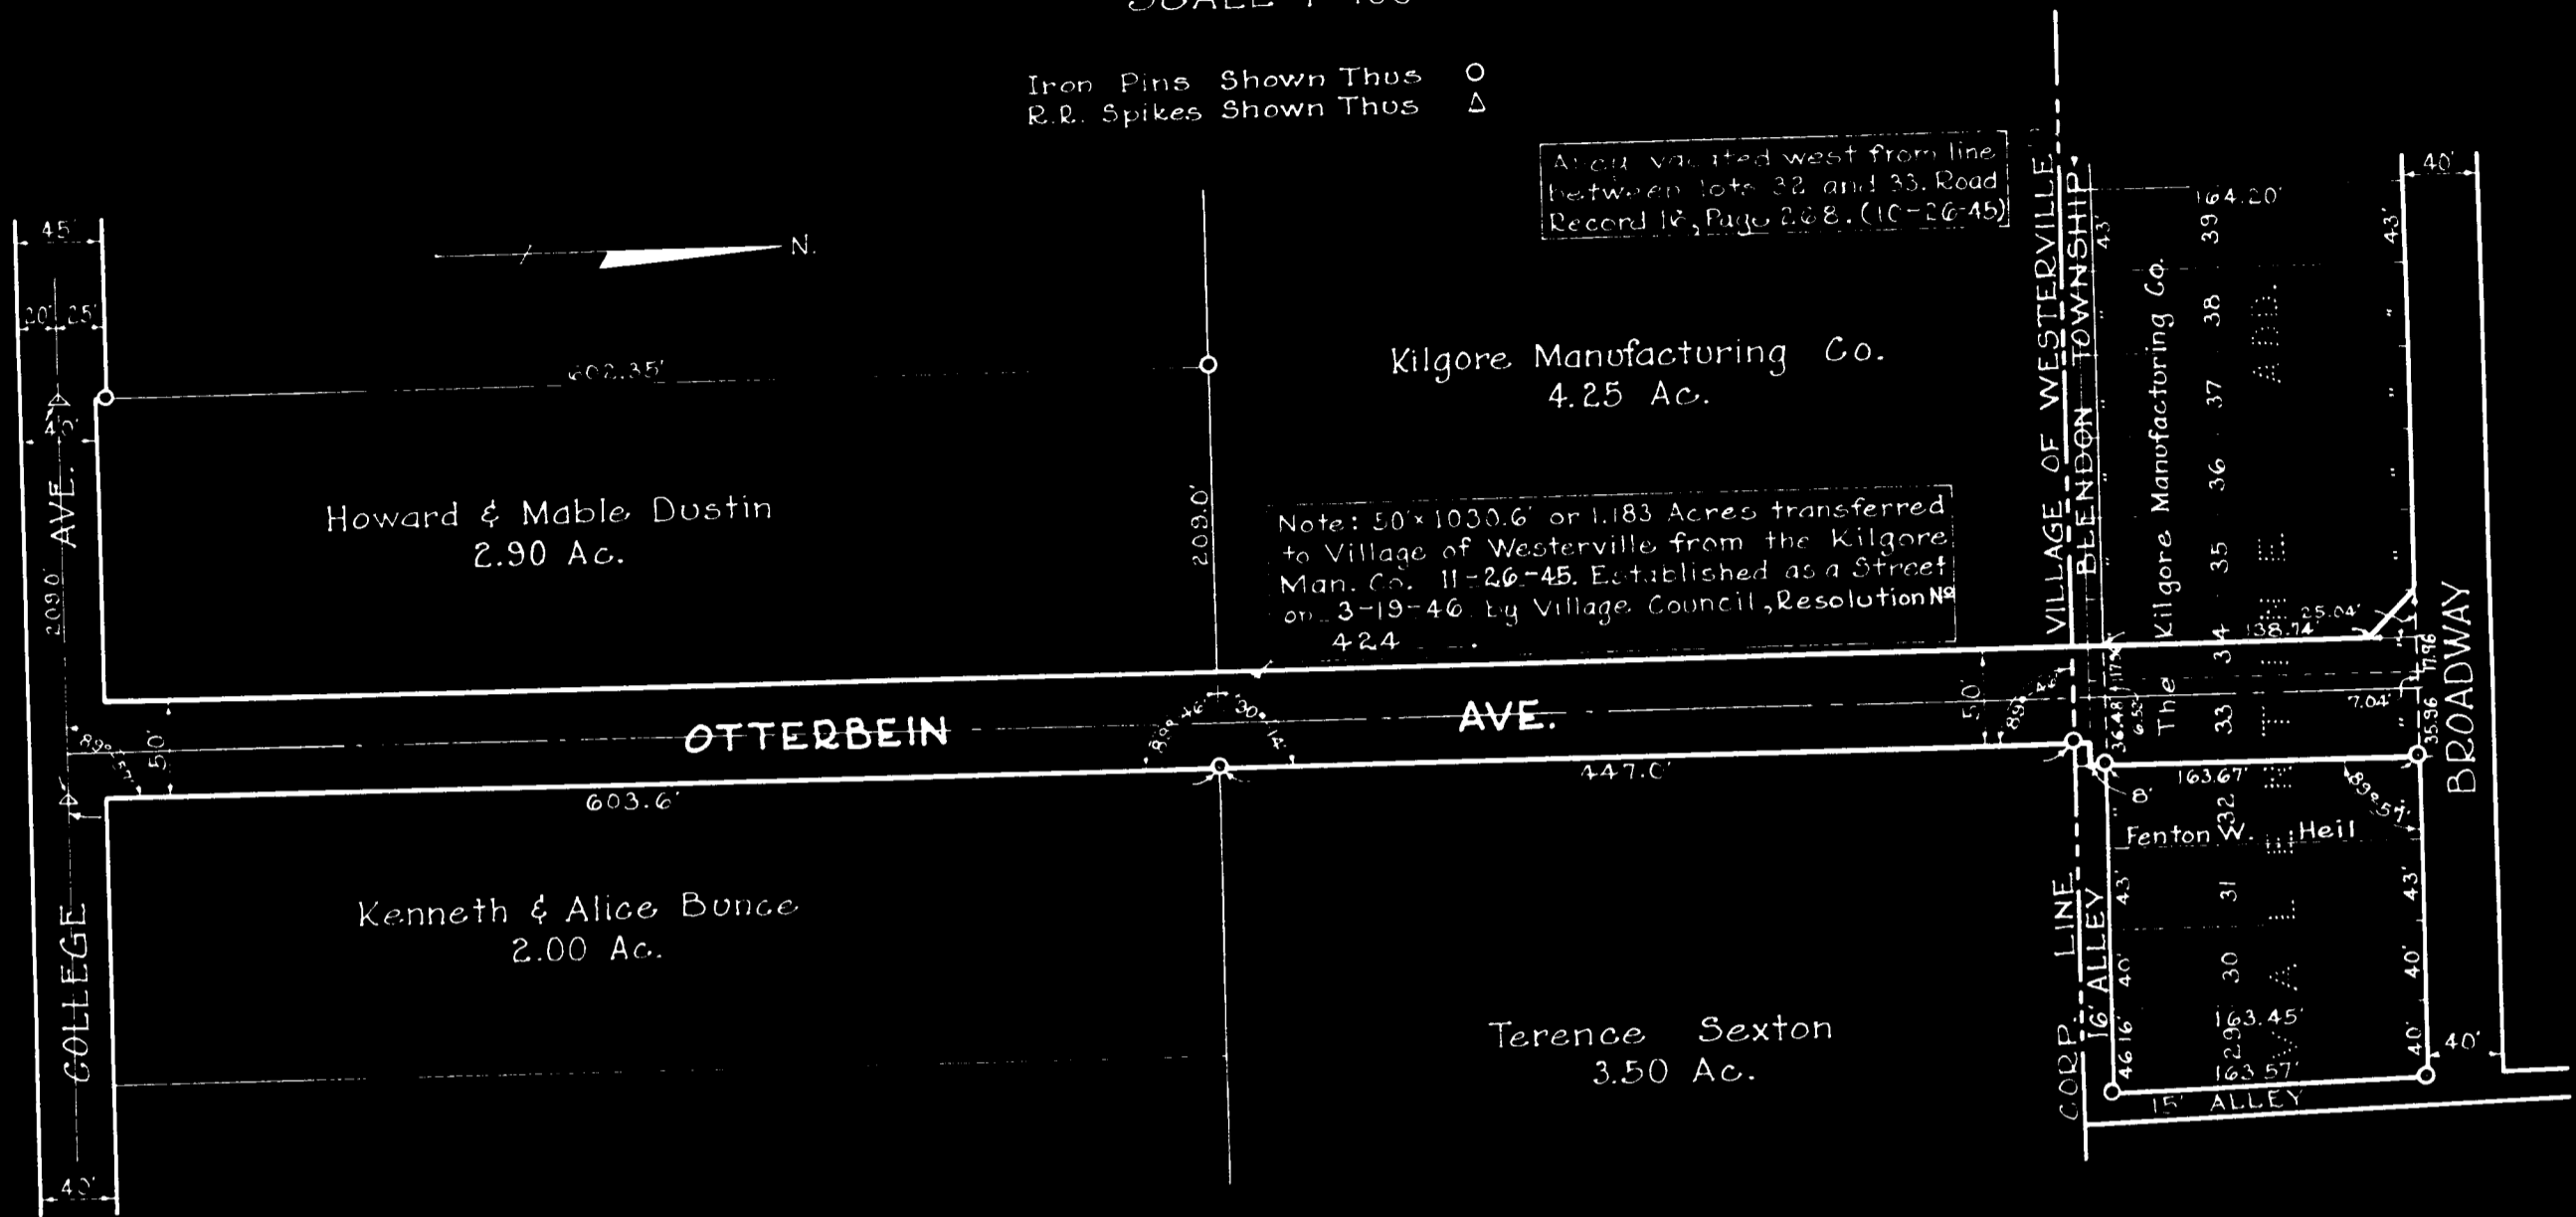

The undersigned H.B. Watkins President and J.O. James secretary of The Kilgore Manufacturing Company, hereby certify that the attached plat correctly represents their dedication of Otterbein Ave. located in Blendon Township, Franklin County, Ohio; the said Otterbein Ave. being all of lot N^o33 and part of lot N^o34 of Valentines Addition, and the vacated Alley on the south side of the above lots as recorded in Plat Book 7, Page 450, County Recorder's Office, said lots being conveyed by deed, as the same is recorded in Deed Book 1269, Page 535.

The above named Otterbein Ave. is hereby dedicated to public use.
Dimensions shown on the plat are in feet and decimal parts thereof.

WITNESSES:

STATE OF OHIO }
COUNTY OF FRANKLIN } S.S.

Before me a Notary Public in and for said county personally appeared the above named J.O. James, Secretary of The Kilgore Manufacturing Co. who acknowledged the signing of the foregoing certificate to be his voluntary act and deed.

IN TESTIMONY WHEREOF, I have hereunto set my hand and affixed my official seal this 11th day of April, 1946.

NOTARY PUBLIC, FRANKLIN COUNTY, OHIO

STATE OF FLORIDA
COUNTY OF COLLIER

Before me a Notary Public in and for said county personally appeared the above named H.B. Watkins, President of The Kilgore Manufacturing Co. who acknowledged the signing of the foregoing certificate to be his voluntary act and deed.

IN TESTIMONY WHEREOF, I have hereunto set my hand and affixed my official seal this 11th day of April, 1946.

NOTARY PUBLIC, COLLIER COUNTY, FLORIDA

Approved this 10th day of April, 1946
[Signature]
VILLAGE MANAGER, WESTERVILLE, OHIO

Portion in Westerville accepted by Resolution N^o 424 passed by the Council of the Village of Westerville, Ohio on 10th day of April, 1946

VILLAGE CLERK, WESTERVILLE, OHIO

Approved this 16th day of April, 1946
[Signature]
FRANKLIN COUNTY PLANNING ENGINEER

Approved this 10th day of April, 1946
[Signature]
FRANKLIN COUNTY ENGINEER

Approved and accepted this ___ day of ___ 1946 and Otterbein Ave. herein dedicated to public use is hereby accepted as such by the County of Franklin, State of Ohio.

COMMISSIONERS OF FRANKLIN COUNTY, OHIO

Filed this 16th day of April, 1946
[Signature]
AUDITOR, FRANKLIN COUNTY, OHIO

Filed for record this ___ day of ___ 1946 at ___ M.
Recorded this ___ day of ___ 1946 in Plat Book ___ page ___

FRANKLIN COUNTY RECORDER