

FRANKLIN CO. O., ROAD RECORD No. 16 Vacation of Sawyer Road

THE COL. B. & MFG. CO. 76473

Sawyer Road - vacation of the entire road from James Road to Hamilton Road

VACATION OF SAWYER ROAD FROM PRICE ROAD EAST TO GAHANNA SOUTHERN ROAD MIFFLIN TWP. VIEW NOVEMBER 17, 1947 FINAL HEARING Nov. 25, 1947.

Mr. Lauderbaugh offered the following preamble and resolution and moved the adoption of the same, which was duly seconded by Mr. Matson:

WHEREAS, Section 6862 of the General Code of Ohio provides that when the Board of County Commissioners is of the opinion that it will be for the public convenience and welfare to locate, establish, alter, widen, straighten, vacate or change the direction of a public road they shall so declare by resolution; therefore

BE IT RESOLVED, By the Board of County Commissioners of Franklin County, Ohio, all of said Board being present and voting thereon and in favor thereof, that they do hereby declare that it is necessary for the public convenience and welfare that proceedings be had and taken to vacate Sawyer Road in Mifflin Township, which is not now used by Franklin County for highway purposes and being described as follows:

Sawyer Road, County Road Number 209, Mifflin Township, beginning at the east right-of-way line of Price Road, thence east approximately 0.90 miles to the west right-of-way line of Gahanna Southern Road (State Highway Route No.317);

and

BE IT FURTHER RESOLVED, That Monday, November 17, 1947, at ten o'clock A.M. eastern standard time, on the line of said proposed road vacation, be and the same is hereby fixed as the time and place for viewing same; and that Tuesday, November 25, 1947, at ten o'clock A.M. eastern standard time, at the office of the Board of County Commissioners of Franklin County, Ohio, be and hereby is fixed as the time and place for final hearing thereon, and the Clerk or Assistant Clerk of the Board be and hereby is directed to cause legal publication thereof to be made in the Ohio State Journal.

Voting Aye thereon: Harry T. Vigor, C.P.Lauderbaugh and George W. Matson.

VACATION OF SAWYER ROAD: VIEWED BY COMMISSIONERS ENGINEER DIRECTED TO MAKE SURVEY

In the matter of the resolution of October 28, 1947, adopted by the Board of County Commissioners for the vacation of Sawyer Road from Price Road east to Gahanna Southern Road, Mifflin Township, Mr. Lauderbaugh offered the following preamble and resolution and moved the adoption of the same, which was duly seconded by Mr. Matson:

WHEREAS, On the 28th day of October, 1947, the Board of County Commissioners of Franklin County, Ohio, adopted a resolution declaring it necessary to vacate Sawyer Road from Price Road east to Gahanna Southern Road in Mifflin Township, Franklin County, Ohio; and

WHEREAS, On the 28th day of October, 1947, said Board of County Commissioners did fix the 17th day of November, 1947, at ten o'clock A.M. eastern standard time, on the line of said proposed vacation, as the time and place for the viewing thereof, and did further fix the 25th day of November, 1947, at ten o'clock A.M., eastern standard time, at the office of the Board of County Commissioners of Franklin County, Ohio, as the time and place for final Hearing on said vacation; and

WHEREAS, Legal notice by publication in the Ohio State Journal, a newspaper published in and of general circulation in said County, was given of the time and place for the viewing of said vacation and of the final hearing thereon; and

WHEREAS, The Board of County Commissioners of Franklin County, Ohio, did, on the 17th day of November, 1947 the day fixed for the viewing of the said proposed vacation, meet on the line thereof, as described in the petition and heard all the proof offered by parties interested in and affected thereby, and other persons competent to testify, and did go over and along the line of said proposed vacation, and by actual view of same, and the premises along and adjacent the etc which are to be affected thereby, does find that the vacation of Sawyer Road from Price Road east to Gahanna Southern Road, Mifflin Township, is of sufficient importance to require that the Engineer of Franklin County, Ohio, be instructed and directed to make a survey and plat thereof; therefore

BE IT RESOLVED, By the Board of County Commissioners of Franklin County, Ohio, that the Engineer of Franklin County, Ohio, be and he hereby is instructed and directed to make a plat and survey of the proposed vacation of Sawyer Road, County Road Number 209, Mifflin Township, beginning at the east right-of-way line of Price Road, thence east approximately 0.90 miles to the west right-of-way line of Gahanna Southern Road (State Highway Route Number 317), an accurate and detailed description of each tract of land which will be necessary to be taken, together with the names of each owner, and to set stakes at the termini of each right of way line and at all angles between such termini, and at sufficient other points in the right of way lines so that the bounds of the proposed vacation may be discernible to property owners and others interested, and made a report to the Board of County Commissioners on or before the 25th day of November, 1947, at ten o'clock A.M. eastern standard time, Said report shall set forth the opinion of the County Engineer either for or against the granting of said vacation, which report, together with the Plat and Survey of the proposed vacation, shall be deposited with the County Commissioners.

Voting Aye thereon: Harry T. Vigor, C.P.Lauderbaugh and George W. Matson

PROOF OF PUBLICATION

State of Ohio } ss.
Franklin County }
Robert W. Irwin } Secretary - Treasurer of the Ohio
State Journal, a newspaper published at Columbus, Franklin County, Ohio, with a paid circulation of more than 25,000, personally appeared and made oath that the attached printed advertisement was published for

2 times, November 3-10, 1947

In said newspaper and that the rate charged therefor is the same as that for like services on annual contracts.


[Signature]

Suscribed and sworn to this 10th

day of November 1947

[Signature]

Notary Public in and for Franklin Co.

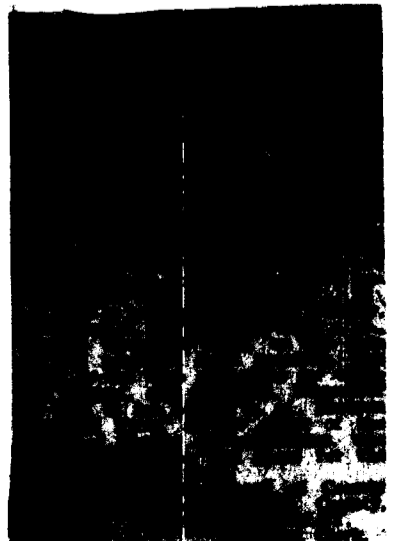

FRANKLIN CO. O., ROAD RECORD No. 16

Honorable Board of County Commissioners
Franklin County, Ohio

SUBJECT: Vacation of Sawyer Road
#209, Mifflin Township.

Gentlemen:

Pursuant to your order of November 18, 1947, I have made a survey and plat, which I hereby submit, of Sawyer Road No. 209, Mifflin Township, showing the proposed vacation of said road described as follows:


Sawyer Road No. 209, Mifflin Township, beginning at the east right-of-way line of Price Road; thence east approximately 0.90 miles to the west right-of-way line of Gahanna-Southern Road (State Highway Route No. 217)

I am of the opinion that the proposed vacation of Sawyer Road would be of no convenience to the general public, since this road has been closed to traffic since May 1, 1942, at the request of the Federal Government. Since improvements are planned at the airport to include the land adjacent to Sawyer Road, I therefore recommend the said vacation of Sawyer Road as shown on the accompanying plat.

Respectfully submitted,

S/ Allan Slade
County Engineer

47+08.05
G AHANNA - SOUTHERN RD.
Spk. 47 + 43.05
(POTH RD.)

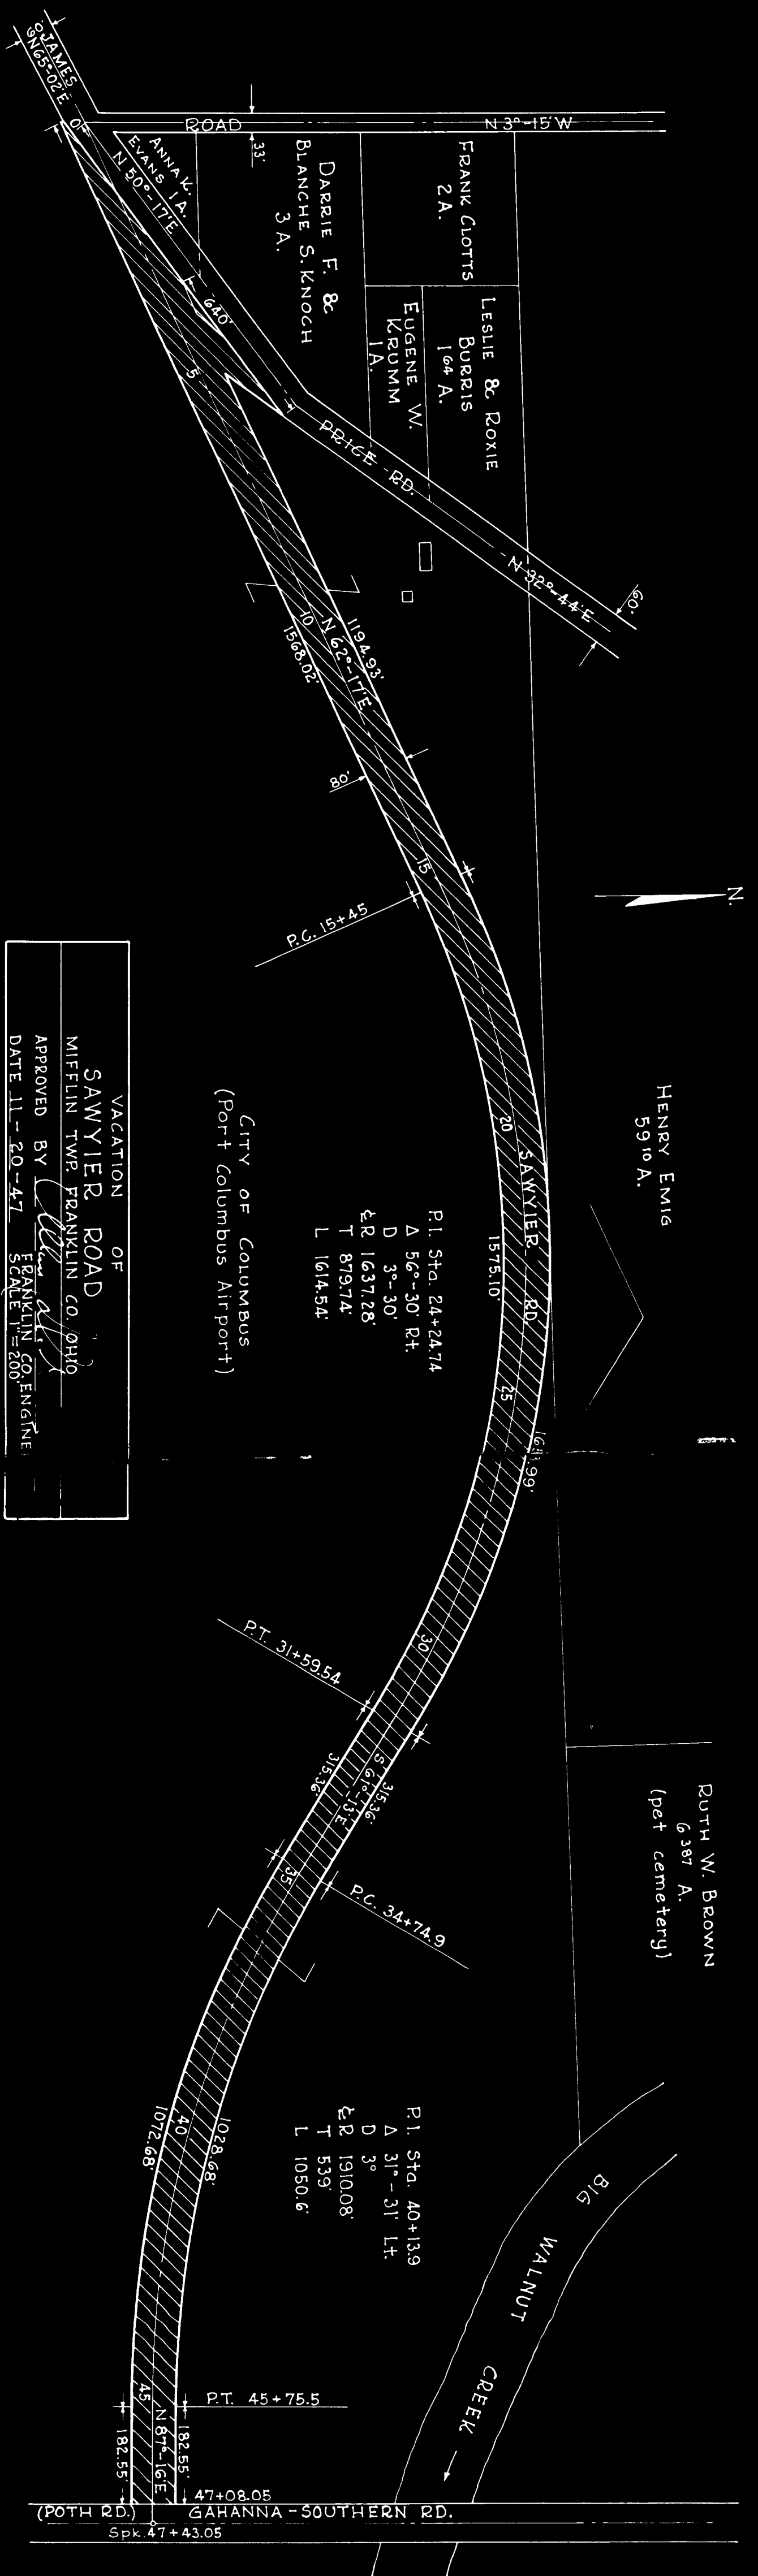

CITY OF COLUMBUS
(Part Columbus Airport)

P.I. Sta. 24+24.74
 Δ 56°-30' Rt.
 D 3°-30'
 LR 1637.28'
 T 879.74'
 L 1614.54'

P.I. Sta. 40+13.9
 Δ 31°-31' Lt.
 D 3°
 LR 1910.08'
 T 539'
 L 1050.6'

VACATION OF
SAWYER ROAD
 MIFFLIN TWP. FRANKLIN CO. OHIO
 APPROVED BY *[Signature]*
 DATE 11-20-47
 FRANKLIN CO. ENGINEER
 SCALE 1"=200'

PORTION TO BE VACATED



PT. 45+75.5
 182.55'
 N 87°-16'E
 47+08.05
 (POTH RD.) GAHANNA - SOUTHERN RD.
 Spk. 47+43.05

FRANKLIN CO. O., ROAD RECORD No. 16

THE COL. B. B. WFG. CO. 76473

SAWYER ROAD (ALSO KNOWN AS SAWYIER ROAD) VACATED

November 25, 1947

In the matter of the proceedings relative to the vacation of Sawyer Road (also known as Sawyer Road), in Mifflin Twp., Mr. Matson offered the following preamble and resolution, and moved the adoption of the same, which was duly seconded by Mr. Vigor.

WHEREAS, On the 18th day of November, 1947, the Board of County Commissioners of Franklin County, Ohio, did by resolution duly adopted direct the Engineer of Franklin County, Ohio, to make report in writing to said Board on or before 10 o'clock A.M. of Tuesday, November 25, 1947, relative to the vacation of Sawyer Road (also known as Sawyer Road), Mifflin Township; said report to be in manner and form set forth and required by Section 6365 of the General Code of Ohio; and

WHEREAS, On the 25th day of November, 1947, before 10 o'clock A.M. Allan Slade, County Engineer, did report thereon in writing, which report contained the following recommendations, to-wit:

"Honorable Board of County Commissioners, Franklin County, Ohio, Gentlemen:—Pursuant to your order of November 18, 1947, I have made a survey and plat, which I hereby submit, of Sawyer Road No. 209, Mifflin Township, showing the proposed vacation of said road described as follows:

Sawyer Road No. 209, Mifflin Township, beginning at the east right-of-way line of Price Road; thence east approximately 0.90 miles to the west right-of-way line of Gahanna-Southern Road (State Highway Route No. 317).

I am of the opinion that the proposed vacation of Sawyer Road would be of no inconvenience to the general public, since this road has been closed to traffic since May 1, 1942, at the request of the Federal Government, since improvements are planned at the airport to include the land adjacent to Sawyer Road, I therefore recommend the said vacation of Sawyer Road as shown on the accompanying plat. Respectfully submitted, Allan Slade, County Engineer."

and

WHEREAS, No objections to the vacation of said portion of Sawyer Road (also known as Sawyer Road) were filed, nor claims for compensation or damages on account thereof were filed; and

WHEREAS, The Board of County Commissioners of Franklin County, Ohio, finds that the public utility and welfare do not require said Sawyer Road and that the vacation thereof would not inconvenience the public; therefore

BE IT RESOLVED, By the Board of County Commissioners of Franklin County, Ohio, that Sawyer Road (also known as Sawyer Road), County Road No. 209, Mifflin Township, above described, as recommended by the County Engineer to be vacated, and as described in his report and shown on the plat submitted by him, be and the same hereby is declared vacated.

Voting Aye thereon: Harry T. Vigor, George W. Matson

Absent and Not Voting: C.P. Mauderbaugh

FRANKLIN CO. O., ROAD RECORD No. 16

THE COL. B. B. MFG. CO. 76473