

FRANKLIN CO. O., ROAD RECORD No. 17

THE COL. B. S. MFG. CO. 83512

EASEMENTS FOR 20-FT PUBLIC HIGHWAY
AND ROAD PURPOSES ALONG PARTS OF
MOLER AND SHELDON AVENUE (WHICH WERE
VACATED ON JUNE 6, 1950) GRANTED BY Rd Rec. 17, P. 69
MARY, WILLIAM AND MARGARET MARZLUF:
OSCAR & BERTHA MAIBERGER: AND CHARLES
AND HAZEL BOWERS ACCEPTED AND ORDERED
RECORDED

Mr. Vigor offered the following preamble and resolution and moved the adoption of the same, which was duly seconded by Mr. McCoy:

WHEREAS, a part of Moler Street and of Sheldon Avenue, 50 foot roadways were vacated by the Board of County Commissioners on June 6, 1950, and

WHEREAS, abutting property owners are desirous of having a 20 foot alley way in the place of the vacated streets and

WHEREAS, the following easements for highway purposes have been granted to the County of Franklin:

From Mary L. Marzluf, dated June 30, 1950, situated in Marion Township, Franklin County, Ohio, and being 10 feet by 125 feet in north part of Moler Street, vacated by Franklin County Commissioners June 6, 1950 Deed Book 1567-556

From Oscar E. and Bertha Maiberger, dated July 12, 1950, situated in Marion Township, Franklin County, Ohio, and being 10 feet by 125 feet in south part of Moler Street, vacated by Franklin County Commissioners June 6, 1950. Deed Book 1567-552

From Charles H. and Hazel C. Bowers, dated June 30, 1950, situated in Marion Township, Franklin County, Ohio, and being 10 feet by 125 feet in north part of Sheldon Avenue, vacated by Franklin County Commissioners June 6, 1950 Deed Book 1567-550


From William F. Marzluf and Margaret E. Marzluf, dated July 3, 1950, situated in Marion Township Franklin County, Ohio, and being 10 feet by 125 feet in south part of Sheldon Avenue, vacated by Franklin County Commissioners June 6, 1950. Deed Book 1567-554

now, therefore,

BE IT RESOLVED, By the Board of County Commissioners of Franklin County, Ohio, that the above easements and right-of-ways for public highway and road purposes, be and they hereby are accepted and ordered recorded in the office of the Recorder of Franklin County, Ohio.

Voting Aye thereon: C. P. Lauderbaugh, Harry T. Vigor and Nathan A. McCoy, Jr

(from page 137)

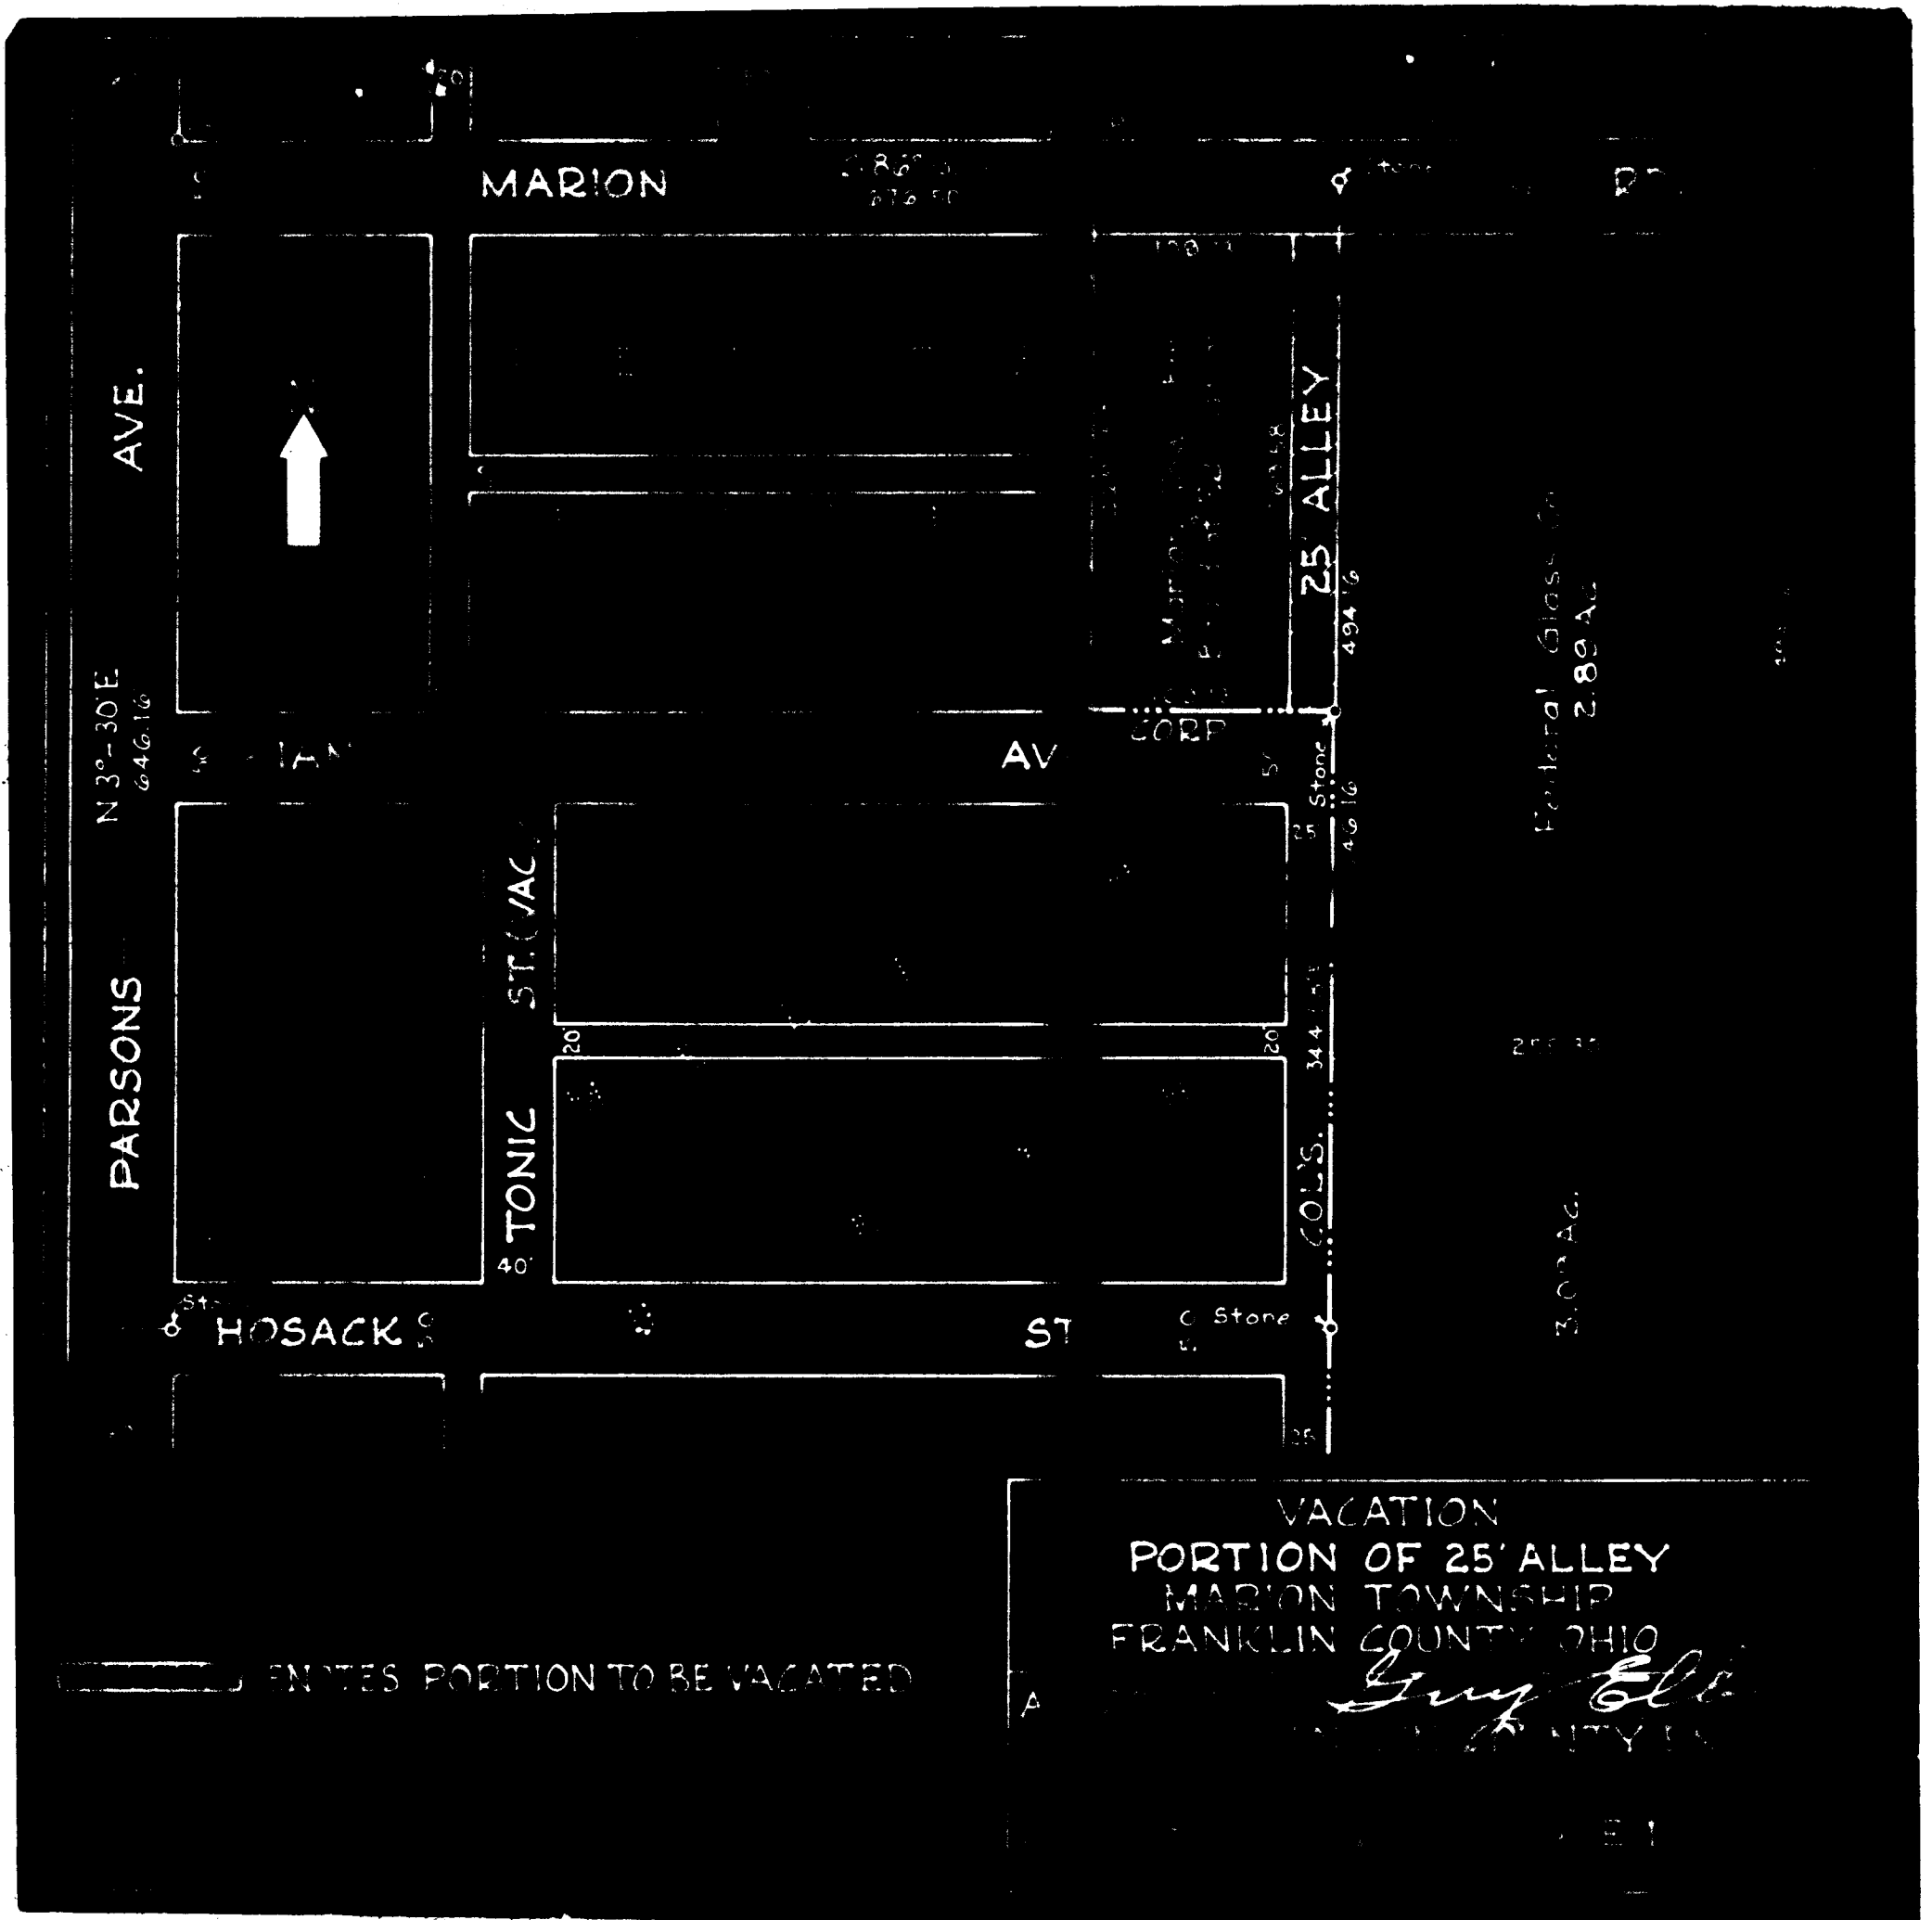

NOTES: PORTION TO BE VACATED

VACATION
PORTION OF 25' ALLEY
MARION TOWNSHIP
FRANKLIN COUNTY OHIO

Guy E. ...
FRANKLIN COUNTY, OHIO