

## FRANKLIN CO. O., ROAD RECORD No. 17

Vacation of Portion of Goshen Lane Located  
Upon Airport Land

THE COL. B. B. MFG. CO. 83512

Goshen Lane - vacation from James Road to the Iola Walcutt property line;  
See James Road plan 2180 1951

October 9, 1951

VACATION OF PORTION OF GOSHEN LANE LOCATED  
UPON AIRPORT LAND OF THE CITY OF COLUMBUS  
BY UNANIMOUS VOTE OF BOARD OF COUNTY  
COMMISSIONERS VIEW OCTOBER 23, 1951, at 11 A.M.  
HEARING OCTOBER 26, 1951, at 10 A.M.

Mr. Vigor offered the following preamble and resolution and moved the adoption of the same, which was duly seconded by Mr. McCoy:

WHEREAS, Section 6862 of the General Code of Ohio provides that when the Board of County Commissioners is of the opinion that it will be for the public convenience and welfare to locate, establish, alter, widen, straighten, vacate or change the direction of a public road, they shall so declare by resolution; there

BE IT RESOLVED, By the Board of County Commissioners of Franklin County, Ohio, all of said Board being present and voting thereon, that they do hereby declare that it is necessary for the public convenience and welfare that proceedings be had and taken to vacate a portion of Goshen Lane located upon airport land of the City of Columbus, and being described as follows:

Goshen Lane from a point on Goshen Lane 100 feet east of the line dividing the property of Iola Walcutt and the property of the Port Columbus Airport to the intersection of Goshen Lane and James Road.

and

BE IT FURTHER RESOLVED, that Tuesday, October 23, 1951, at 11 o'clock A.M. on the line of said proposed road vacation, be and the same is hereby fixed as the time and place for viewing same; and that Friday, October 26, 1951, at 10 o'clock A.M., at the office of the Board of County Commissioners of Franklin County, Ohio, be and hereby is fixed as the time and place for final hearing thereon, and the Clerk or Assistant Clerk of the Board of County Commissioners is hereby directed to cause legal publication thereof to be made in the Ohio State Journal

Voting Aye thereon: C. P. Lauderbaugh, Harry T. Vigor and Nathan A. McCoy, Jr.

VACATION OF PORTION OF GOSHEN LANE ON COLUMBUS  
AIRPORT LAND VIEWED: ENGINEER TO FILE REPORT  
OCTOBER 26, 1951

October 23, 1951

In the matter of the resolution of October 9, 1951, adopted by the Board of County Commissioners for the vacation of a portion of Goshen Lane located upon Airport land of the City of Columbus, Mr. Vigor offered the following preamble and resolution and moved the adoption of the same, which was duly seconded by Mr. McCoy:

WHEREAS, on the 9th day of October, 1951, the Board of County Commissioners of Franklin County, Ohio, adopted a resolution declaring it necessary to vacate a portion of Goshen Lane located on Airport land of the City of Columbus, and

WHEREAS, On the 9th day of October, 1951, said Board of County Commissioners did fix the 23rd day of October, 1951, at 11 A.M., on the line of said proposed vacation, as the time and place for the viewing thereof, and did further fix the 26th day of October, 1951, at 10 A.M. at the office of the Board of County Commissioners of Franklin County, Ohio, as the time and place for final hearing on said vacation; and

WHEREAS, Legal notice by publication in the Ohio State Journal, a newspaper published in and of general circulation in said county, was given of the time and place for the viewing of said vacation and of the final hearing thereon; and

WHEREAS, The Board of County Commissioners of Franklin County, Ohio, did, on the 23rd day of October, 1951, the day fixed for the viewing of the said proposed vacation, meet on the line thereof, as described in the petition and heard all the proof offered by parties interested in and affected thereby, and other persons competent to testify, and did go over and along the line of said proposed vacation, and by actual view of same, and the premises along and adjacent thereto which are to be affected thereby, does find that the vacation of a portion of ~~James Road~~ located upon Airport land of the City of Columbus is of sufficient importance to require that the Engineer of Franklin County, Ohio, be instructed and directed to make a survey and plat thereof; therefore

BE IT RESOLVED, By the Board of County Commissioners of Franklin County, Ohio, that the Engineer of Franklin County, Ohio, be and he hereby is instructed and directed to make a plat and survey of the proposed vacation of a portion of Goshen Lane from a point on Goshen Lane 100 feet east of the line dividing the property of Iola Walcutt and the property of the Port Columbus Airport to the intersection of Goshen Lane and James Road, an accurate and detailed description of each tract of land which will be necessary to be taken together with the names of each owner, and to set stakes at the termini of each right of way line and at all angles between such termini and at sufficient other points in the right of way lines so that the bounds of the proposed vacation may be discernible to property owners and others interested, and make a report to the Board of County Commissioners on or before the 26th day of October, 1951, at ten o'clock A. M. Said report shall set forth the opinion of the County Engineer either for or against the granting of said vacation, which report, together with the Plat and Survey of the proposed vacation, shall be deposited with the County Commissioners.

Voting Aye thereon: C. P. Lauderbaugh, Harry T. Vigor and Nathan A. McCoy, Jr.

THE COL. B. B. MFG. CO. 83512

**PROOF OF PUBLICATION**

State of Ohio }  
Franklin County } ss.

Robert W. Irwin of the Ohio State Journal, a newspaper published at Columbus, Franklin County, Ohio, with a paid circulation of more than 25,000, personally appeared and made oath that the attached printed advertisement was published for

2 times October 9-16,  
1951

in said newspaper and that the rate charged therefor is the same as that charged to commercial advertisers for like services on annual contracts.

*Robert W. Irwin*

Suscribed and sworn to this 16th

day of October 1951

*E. T. Sportuagel*  
Notary Public in and for Franklin Co.

**NOTICE OF INTENTION TO VACATE PORTION OF JAMES ROAD AND GOSHEN LANE LOCATED UPON AIRPORT LAND OF THE CITY OF COLUMBUS.**

Notice is hereby given that it is the intention of the Board of County Commissioners of Franklin County, Ohio, to vacate James Road along the following described line:

James Road from a point at the intersection of the center line of James Road with a proposed fence line which is 563 feet south of and parallel to the center line produced of Runway 9-27, which point is approximately 770 feet measured along the center line of James Road from the intersection of James Road and Seventeenth Avenue, to a point on the west side of James Road at the intersection of James Road and Eric Road; and to vacate Goshen Lane along the following described line:

Goshen Lane from a point on Goshen Lane 100 feet east of the line dividing the property of Iola Walcutt and the property of the Fort Columbus Airport to the intersection of Goshen Lane and James Road.

Notice is hereby given that Tuesday, October 23, 1951, at 11:00 o'clock A. M., eastern standard time, on the lines of said proposed road vacations, was fixed as the time and place for viewing thereof, and Friday, October 26, 1951, at ten o'clock A. M., eastern standard time, at the office of the Board of County Commissioners, was fixed as the time and place for the final hearing thereon.

By order of the Board of County Commissioners of Franklin County, Ohio.

W. L. A. McCARLEY,  
10-9 15 Ass't. Clerk

October 26, 1951

Board of County Commissioners  
Franklin County, Ohio

Re: Vacation of a Portion of Goshen Lane

Gentlemen:

Pursuant to your order of October 23, 1951, I have made a survey and plat of a portion of Goshen Lane which is described in the petition filed by the City of Columbus, praying for the vacation of Goshen Lane.

It is my opinion that the vacation of Goshen Lane will be of no inconvenience to the travelling public.

Utilities that are now within this street and the easement granted by the sub-dividers for utilities is not to be vacated through this street sought to be vacated.

Therefore, I recommend the vacation of Goshen Lane as shown on the attached vacation plat.

Respectfully submitted,

Guy Elbin, County Engineer

PETITION TO VACATE PORTION OF GOSHEN LANE THROUGH COLUMBUS AIRPORT GRANTED

October 26, 1951

In the matter of the proceedings relative to the vacation of the portion of Goshen Lane through the Columbus Airport, Mr. Vigor offered the following preamble and resolution and moved the adoption of the same, which was duly seconded by Mr. McCoy:

WHEREAS, On the 23rd day of October, 1951, the Board of County Commissioners of Franklin County, Ohio, did by resolution duly adopted, direct the Engineer of Franklin County, Ohio, to make report in writing to said Board on or before 10 o'clock A.M. of Friday, October 26, 1951, relative to the vacation of a portion of Goshen Lane located upon Airport land of the City of Columbus; said report to be in manner and form set forth and required by Section 6865 of the General Code of Ohio; and

WHEREAS, on the 26th day of October, 1951, before 10 o'clock A.M., Guy Elbin, County Engineer, did report thereon in writing, which report is as follows:

## FRANKLIN CO. O., ROAD RECORD No. 17

THE COL. B. B. MFG. CO. 83512

"October 26, 1951, Board of County Commissioners, Franklin County, Ohio, Re: Vacation of a portion of Goshen Lane. Gentlemen:

"Pursuant to your order of October 23, 1951, I have made a survey and plat of a portion of Goshen Lane which is described in the petition filed by the City of Columbus, praying for the vacation of Goshen Lane.

"It is my opinion that the vacation of Goshen Lane will be of no inconvenience to the travelling public.

"Utilities that are now within this street and the easement granted by the sub-dividers for utilities is not to be vacated through this street sought to be vacated.

"Therefore, I recommend the vacation of Goshen Lane as shown on the attached vacation plat.

"Respectfully submitted, Guy Elbin, County Engineer."

and



WHEREAS, No objections to the vacation of said portion of Goshen Lane were filed, nor claims for compensation or damages on account thereof were filed: and

WHEREAS, The Board of County Commissioners of Franklin County, Ohio, finds that the public utility and welfare do not require said portion of Goshen Lane and that the vacation thereof would not inconvenience the public; therefore

BE IT RESOLVED, By the Board of County Commissioners of Franklin County, Ohio, that the portion of Goshen Lane located upon Airport land of the City of Columbus from a point on Goshen Lane 100 feet east of the line dividing the property of Iola Walcutt and the property of the Port Columbus Airport to the intersection of Goshen Lane and James Road, and as described in his report and shown on the plat submitted by him, be and the same hereby is declared vacated, excepting however, the utilities that are now within this road and the easement granted by the subdividers for utilities.

Voting Aye thereon: C. P. Lauderbaugh, Harry T. Vigor and Nathan A. McCoy, Jr.

For Plat see Relocation of Seventeenth Avenue

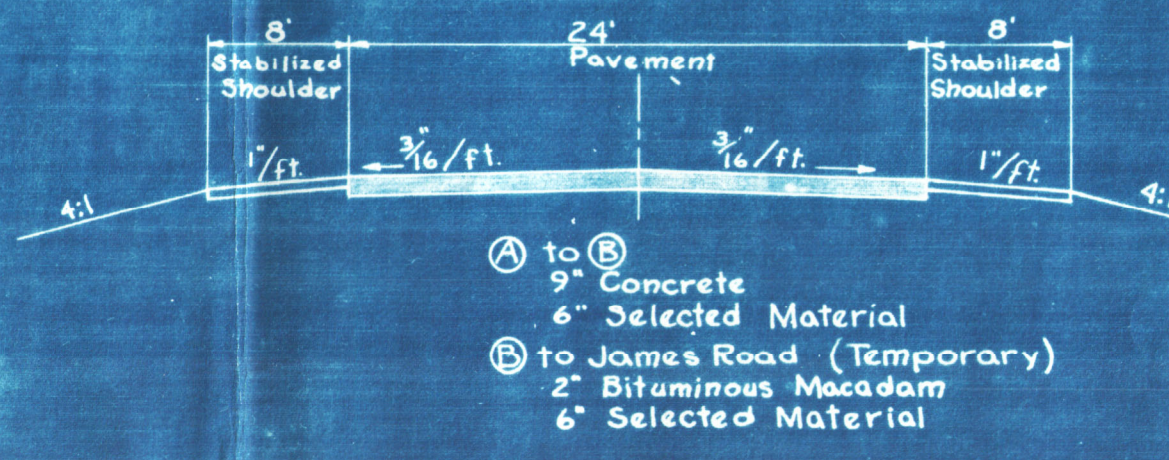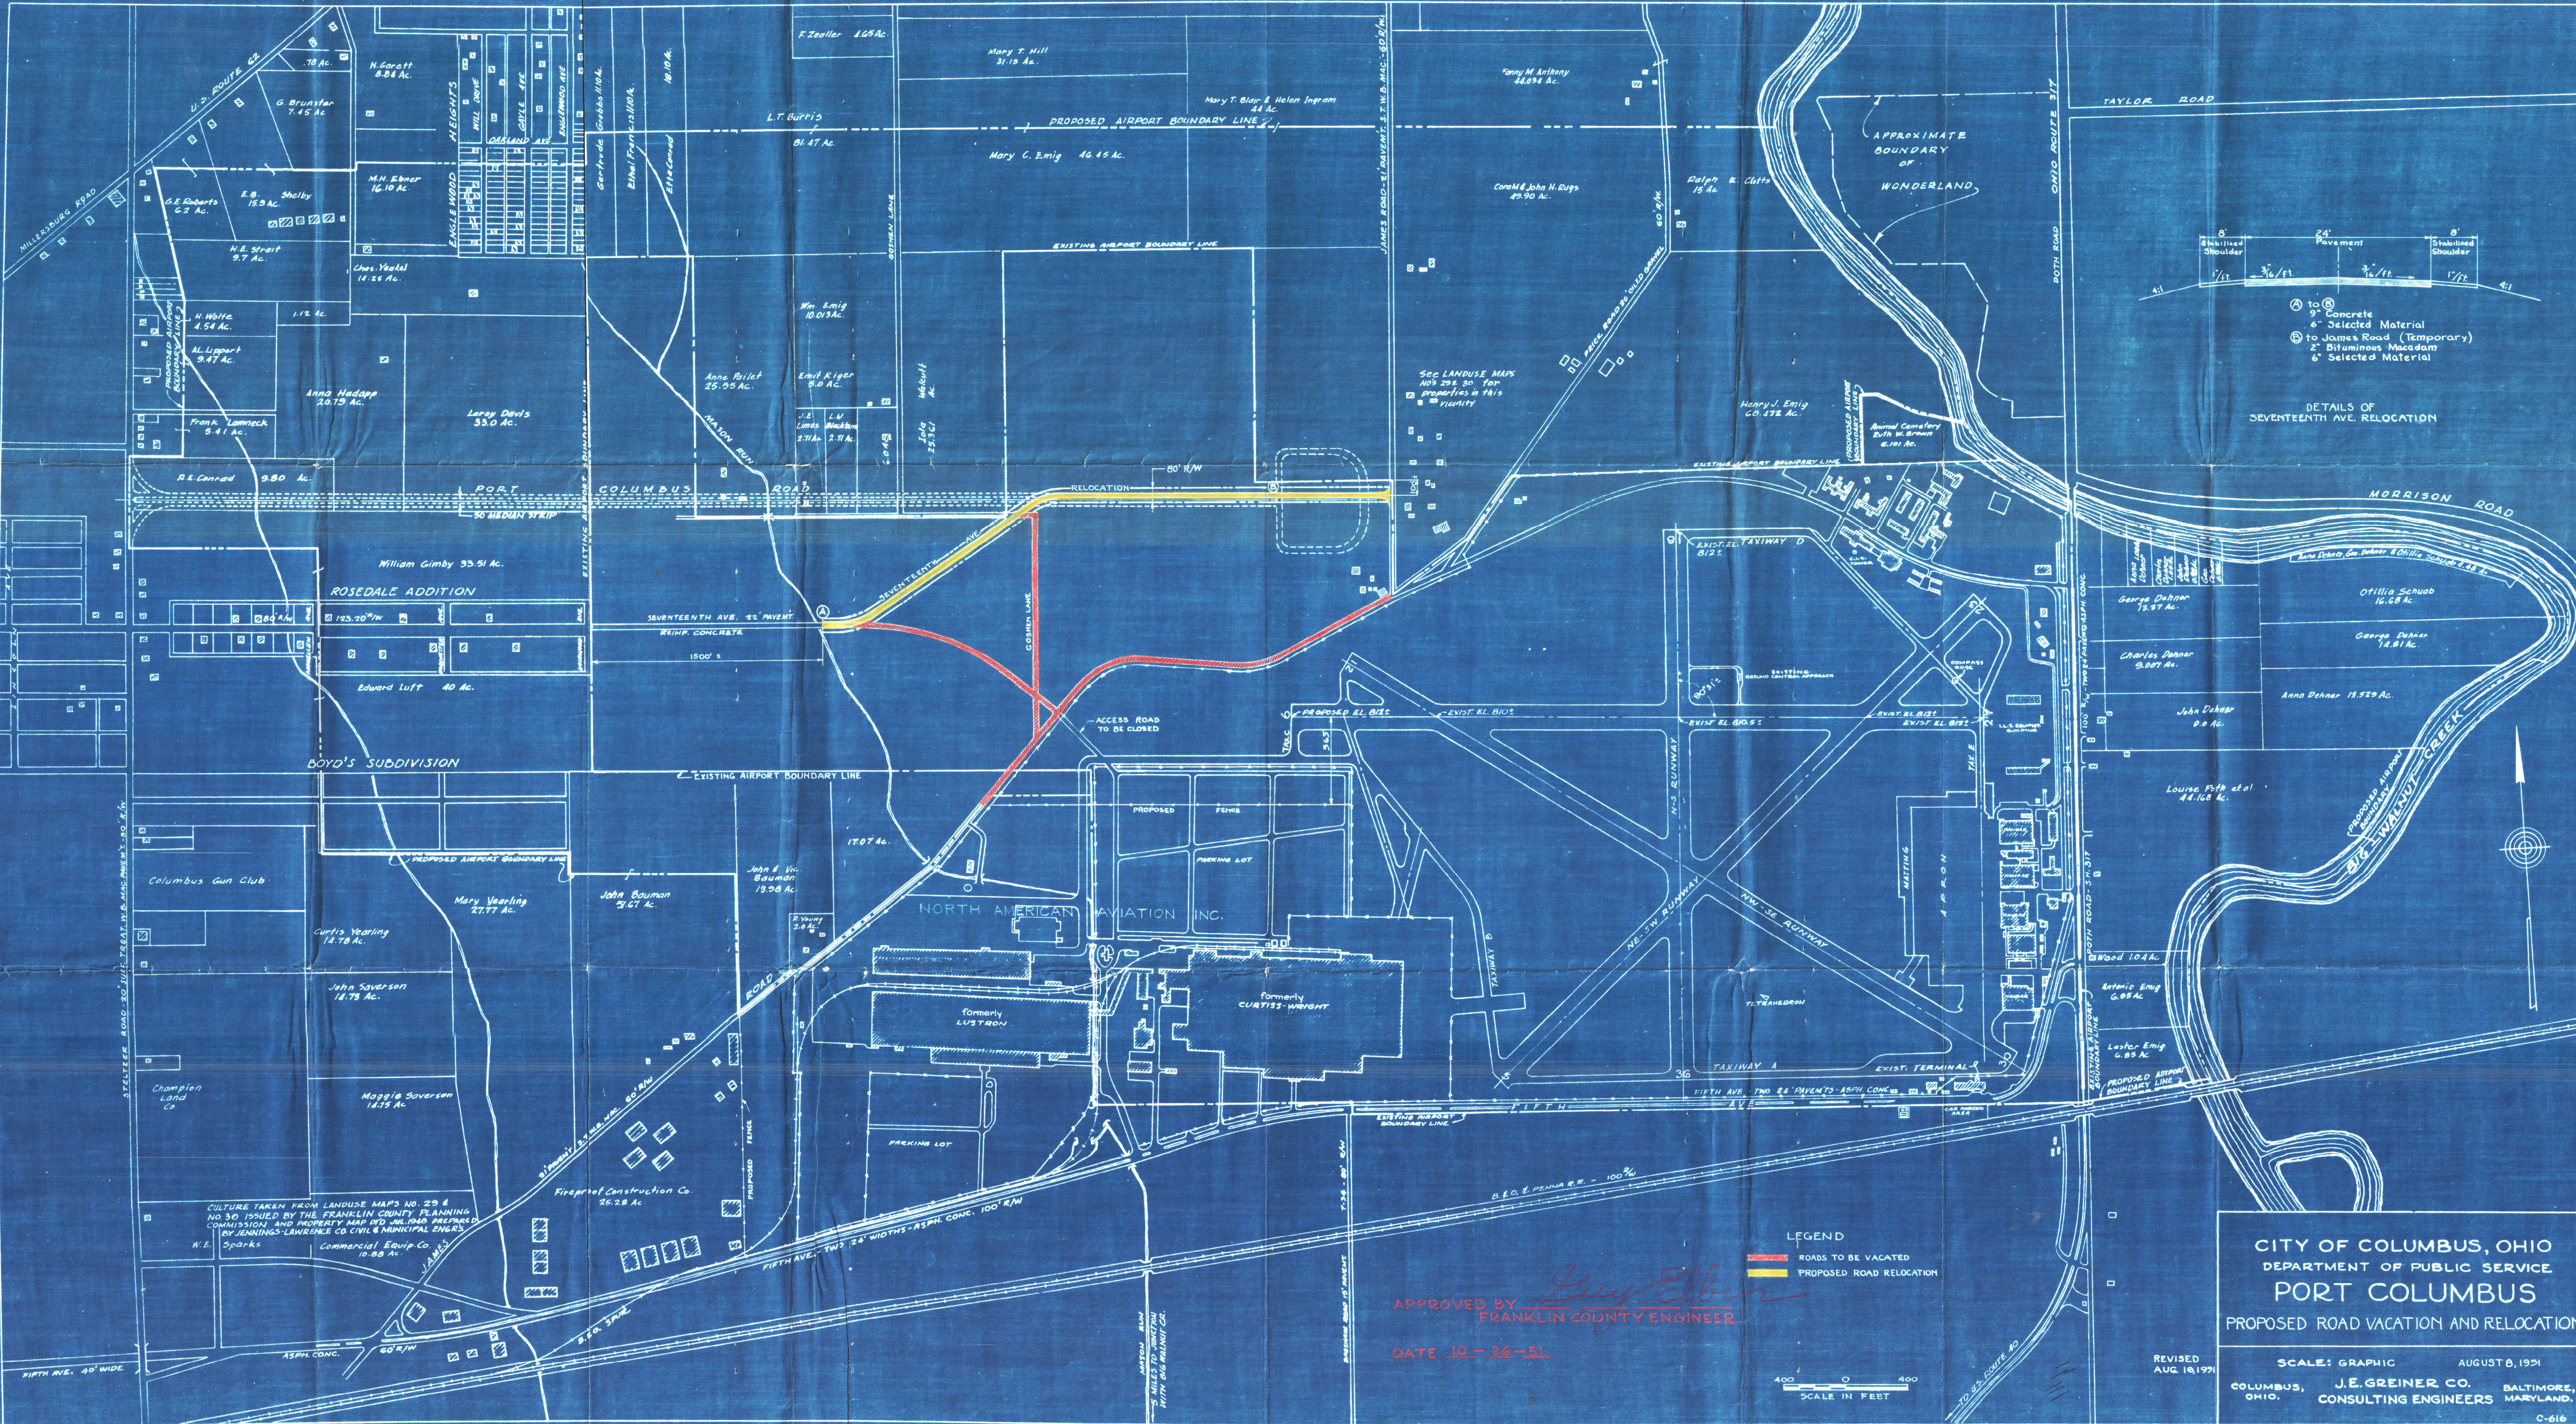

DETAILS OF SEVENTEENTH AVE. RELOCATION

CULTURE TAKEN FROM LANDUSE MAPS NO. 29 & NO. 30 ISSUED BY THE FRANKLIN COUNTY PLANNING COMMISSION AND PROPERTY MAP NO. 100 PREPARED BY JENNINGS-LAWRENCE CO. CIVIL & MUNICIPAL ENGRS.

APPROVED BY *Guy E. Eber*  
FRANKLIN COUNTY ENGINEER

DATE 10-30-51

LEGEND  
 ROADS TO BE VACATED  
 PROPOSED ROAD RELOCATION



CITY OF COLUMBUS, OHIO  
 DEPARTMENT OF PUBLIC SERVICE  
 PORT COLUMBUS  
 PROPOSED ROAD VACATION AND RELOCATION

REVISED AUG. 10, 1951

SCALE: GRAPHIC AUGUST 8, 1951  
 COLUMBUS, OHIO. J.E. GREINER CO. BALTIMORE, MARYLAND.  
 CONSULTING ENGINEERS