

PUBLIC ROAD PETITION

Frank Road - vacation of the old road between Harmon Avenue and I-71

Columbus, Ohio
December 3, 1965

To the Honorable Board of County Commissioners of Franklin County, Ohio:

The undersigned petitioners, freeholders of said County, residing in the vicinity of the proposed improvement hereinafter described, respectfully represent that the public convenience and welfare require the vacation of part of a Public Road on the line hereinafter described; and make application to you to institute and order proper proceedings in the premises, for vacation such road; the same not being a road on the State Highway System.

The following is the general route and termini of said road:

Beginning at the east right-of-way line of State Route 104 and continuing easterly along the original right-of-way of that portion of Frank Road, now relocated, lying east of State Route 104, and terminating at the west right-of-way line of interstate Route 71 and being all of that portion of the original right-of-way of Frank Road lying between the said beginning and terminating points.

The following names appear on the petition: Inland Products, Inc. and Mabel M. Maxwell.

* * * * *

February 10, 1966

PETITION TO VACATE A PORTION OF FRANK ROAD IN
FRANKLIN TOWNSHIP, FRANKLIN COUNTY, OHIO -
REFERRED TO COUNTY ENGINEER FOR CHECKING.

On motion of Mr. Southwick, seconded by Mr. Koontz, the petition filed December 16, 1965 by Lester S. Lash for the vacating of a portion of Frank Road in Franklin Township, Franklin County, Ohio, be and it hereby is referred to the County Engineer's Office for checking for accuracy of signatures and description.

Voting Aye thereon: Henry A. Koontz and Robert T. Southwick.

Absent and not voting: Glenn L. Myers.

* * * * *

August 24, 1966

Board of County Commissioners
Franklin County, Ohio 43215

Re: Vac. of a portion of Frank Road, Franklin Township, Franklin County, Ohio.

Gentlemen:-

I have checked the attached petition filed by Lester S. Lash, for the vacation of a portion of Frank Road, Franklin Township, Franklin County, Ohio, and find that the description is accurate.

Respectfully submitted,

Guy Elbin, P.E.
Franklin County Engineer

By Frank R. McIlyar
R/W Representative

* * * * *

August 24, 1966

VACATION OF A PORTION OF FRANK ROAD, FRANKLIN
TOWNSHIP, FRANKLIN COUNTY, OHIO, BY UNANIMOUS VOTE OF
THE BOARD OF COUNTY COMMISSIONERS - VIEW: MONDAY,
SEPTEMBER 12, 1966, AT 10:00 A.M. - HEARING: MONDAY,
SEPTEMBER 19, 1966, AT 10:00 A.M.

Mr. Myers offered the following preamble and resolution and moved the adoption of the same, which motion was duly seconded by Mr. Southwick.

WHEREAS, Lester S. Lash, on the 16th day of December 1965, filed a petition with the Board of County Commissioners of Franklin County, Ohio, requesting said Board to vacate a portion of Frank Road in Franklin Township, Franklin County, Ohio, the general route and termini thereof, to be as follows:

Beginning at the east right-of-way line of State Route 104 and continuing easterly along the original right-of-way of that portion of Frank Road, now relocated, lying east of State Route 104, and terminating at the west right-of-way of that portion of Frank Road, now relocated, lying east of State Route 104, and terminating at the west right-of-way line of Interstate Route 71 and being all of that portion of the original right-of-way of Frank Road lying between the said beginning and terminating points.

therefore,

BE IT RESOLVED, by the Board of County Commissioners of Franklin County, Ohio, that Monday, September 12, 1966, at 10:00 A.M., is hereby fixed as the date and hour when the Board of County Commissioners will view the proposed vacation along the general route thereof, and that Monday, September 19, 1966, at 10:00 A.M. is hereby fixed as the time and date for the public hearing of said petition and proposed vacation, in the Office of the Board of County Commissioners at the Court House, Columbus, Ohio; and

BE IT FURTHER RESOLVED, that notice of the time and place for both such viewing and hearing be given by publication once a week for two consecutive weeks, in the Columbus Citizen Journal, a newspaper published in and having a general circulation in Franklin County, Ohio, where the proposed vacation is located, and that said notice in addition to the date and place of such viewing and place and time for the public hearing, shall state briefly the character of the proposed vacation.

Voting Aye thereon: Henry A. Koontz, Robert T. Southwick and Glenn L. Myers.

* * * * *

Cont'd. - Frank Road - Vac. of a portion, Franklin Township, Franklin County, Ohio

September 12, 1966

VACATION OF A PORTION OF FRANK ROAD, FRANKLIN TOWNSHIP,
FRANKLIN COUNTY, OHIO - VIEWED: ENGINEER TO FILE PLAT AND
REPORT BY MONDAY, SEPTEMBER 19, 1966, AT 10:00 O'CLOCK A.M.

In the matter of the resolution adopted August 24, 1966, by the Board of County Commissioners of Franklin County, Ohio, relative to the vacation of a portion of Frank Road, Franklin Township, Mr. Myers offered the following preamble and resolution and moved the adoption of the same, which motion was duly seconded by Mr. Southwick.

WHEREAS, on the 16th day of December 1965, a petition was filed with this Board by Lester S. Lash, Attorney at Law, praying for the vacation of a portion of Frank Road, Franklin Township, Franklin County, Ohio; and

WHEREAS, on the 24th day of August, 1966, said Board of County Commissioners did fix the 12th day of September, 1966, at 10:00 o'clock A.M., on the line of said proposed vacation, as the time and place for viewing thereof, and did further fix the 19th day of September, 1966, at 10:00 o'clock A.M., at the Office of the Board of County Commissioners of Franklin County, Ohio, as the time and place for final hearing on said vacation; and

WHEREAS, legal notice by publication in the Columbus-Citizen Journal, a newspaper published in and of general circulation in said County, was given of the time and place for the viewing of said proposed vacation, and of the final hearing thereof; and

WHEREAS, the Board of County Commissioners of Franklin County, Ohio, did on the 12th day of September, 1966, the day fixed for the viewing of the said proposed vacation meet on the line thereof as described in said resolution of August 24th, 1966, and heard all the proof offered by parties interested in and affected thereby, and other persons competent to testify, and did go over and along the line of said proposed vacation, and by actual view of same, and the premises along and adjacent thereto which are to be affected thereby, does find that the vacation of a portion of Frank Road, Franklin Township, is of sufficient importance to require that the Engineer of Franklin County, Ohio, be instructed and directed to make a survey and plat thereof; therefore

BE IT RESOLVED, by the Board of County Commissioners of Franklin County, Ohio, that the Engineer of Franklin County, Ohio, be and hereby is authorized and instructed to make a survey and plat of the proposed vacation of a portion of Frank Road, Franklin Township, and make a report to the Board of County Commissioners on or before 10:00 o'clock A.M. of September 19th, 1966, said report shall set forth the opinion of the County Engineer, either for or against the granting of said vacation, which report together with the survey and plat of the proposed vacation be deposited with the County Commissioners.

Voting Aye thereon: Henry A. Koontz, Robert T. Southwick and Glenn L. Myers.

* * * * *

September 15, 1966

Board of County Commissioners
Franklin County, Ohio.

Gentlemen:-

Pursuant to your resolution of September 12, 1966, I have made a survey and plat, which I hereby submit for the vacation of a portion of Frank Road, Franklin Township, and being more particularly described as follows:

Beginning at the east right-of-way of State Route 104 (Harmon Avenue), thence easterly along the original right-of-way of that portion of Frank Road, now relocated, and terminating at the west limited access right-of-way line of Interstate Route 71, and being all of that portion of the original right-of-way of Frank Road lying between the said beginning and terminating points.

The total length of the road to be vacated being 0.06 miles. The right-of-way to be vacated is 60 feet in width.

The proposed vacation of the above described portion of Frank Road, does not include utility easement rights within said area, if any.

It is the opinion of this Office that the vacation of a portion of Frank Road, Franklin Township, with the above exceptions regarding utilities, will not inconvenience the general public, therefore, I recommend the vacation of that portion of Frank Road, Franklin Township, as above described and shown on the submitted Plat.

Respectfully submitted, - Guy Elbin /S/
Franklin County Engineer

PROOF OF PUBLICATION

State of Ohio }
Franklin County } ss.

Clyde R. Roberts
Classified Advertising Manager
of the Columbus Citizen-Journal,
a newspaper published at Colum-
bus, Franklin County, Ohio, with
a paid circulation of more than
25,000, personally appeared and
made oath that the attached
printed advertisement was pub-
lished for

2 times, August 30th
and September 6th, 1966

in said newspaper and that the
rate charged therefor is the same
as that charged to commercial
advertisers for like services.

Clyde R. Roberts
Subscribed and sworn to this 6th
day of September, 1966

Josephine Scott
Notary Public in and for Franklin County

Cont'd. - Frank Road - Vac. of a portion, Franklin Township, Franklin County, Ohio.

September 19, 1966

VACATION OF A PORTION OF FRANK ROAD, FRANKLIN TOWNSHIP,
FRANKLIN COUNTY, OHIO - GRANTED.

In the matter of the proceedings relative to the vacation of a portion of Frank Road, Franklin Township, Mr. Myers offered the following preamble and resolution and moved the adoption of the same, which motion was duly seconded by Mr. Southwick.

WHEREAS, on September 12th, 1966, the Board of County Commissioners of Franklin County, Ohio, did by resolution duly adopted, direct the Engineer of Franklin County, Ohio, to make a report in writing to said Board on or before 10:00 o'clock A.M., Monday, September 19th, 1966, relative to the vacation of a portion of Frank Road, Franklin Township; said report to be in manner and form set forth and required by Section 5553.06 of the Revised Code of Ohio; and

WHEREAS, on the 16th day of September, 1966, Guy Elbin, County Engineer, did report thereon in writing, which report is as follows:

"September 15, 1966, Board of County Commissioners. Court House, Columbus, Ohio 43215.
Re: Vac. of a portion of Frank Road, Franklin Township, Franklin County, Ohio. Gentlemen:-

Pursuant to your resolution of September 12, 1966, I have made a survey and plat, which I hereby submit for the vacation of a portion of Frank Road, Franklin Township, and being more particularly described as follows:

Beginning at the east right-of-way of State Route 104 (Harmon Avenue), thence easterly along the original right-of-way of that portion of Frank Road, now relocated, and terminating at the west limited access right-of-way line of Interstate Route 71, and being all of that portion of the original right-of-way of Frank Road lying between the said beginning and terminating points.

The total length of the road to be vacated being 0.06 miles. The right-of-way to be vacated is 60 feet in width.

The proposed vacation of the above described portion of Frank Road, does not include utility easement rights within said area, if any.

It is the opinion of this Office that the vacation of a portion of Frank Road, Franklin Township, with the above exceptions regarding utilities, will not inconvenience the general public, therefore, I recommend the vacation of that portion of Frank Road, Franklin Township, as above described and shown on the submitted plat.

Respectfully submitted, Guy Elbin, P.E., Franklin County Engineer;"

and

WHEREAS, no objections to the vacation of said road was filed, nor claims for compensation or damages on account thereof were filed; and





WHEREAS, the Board of County Commissioners of Franklin County, Ohio, finds that the utilities that are now within this road and the easement granted by sub-dividers or owners, present or past, for utilities is not to be vacated through this road sought to be vacated; therefore

BE IT RESOLVED, by the Board of County Commissioners of Franklin County, Ohio, that the portion of Frank Road, Franklin Township, as recommended by the County Engineer to be vacated and as described in his report and shown on the plat submitted by him, be and the same is hereby declared vacated, excepting however, the utilities that are now within this road and the easement granted by the owners, present or past, for utilities.


Voting Aye thereon: Henry A. Koontz, Glenn L. Myers and Robert T. Southwick.

* * * * *

12-22
APPROVED BY
GUY ELBIN
9-19-66

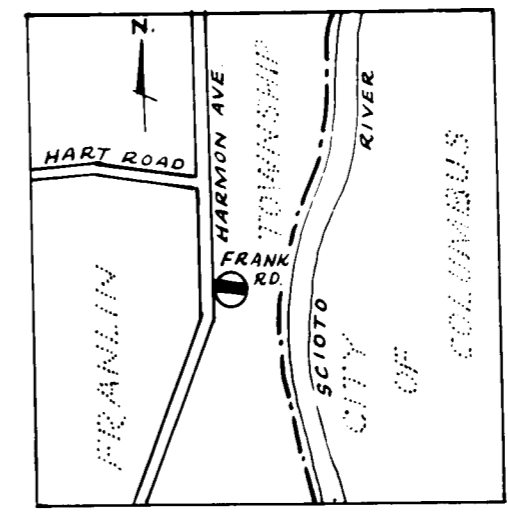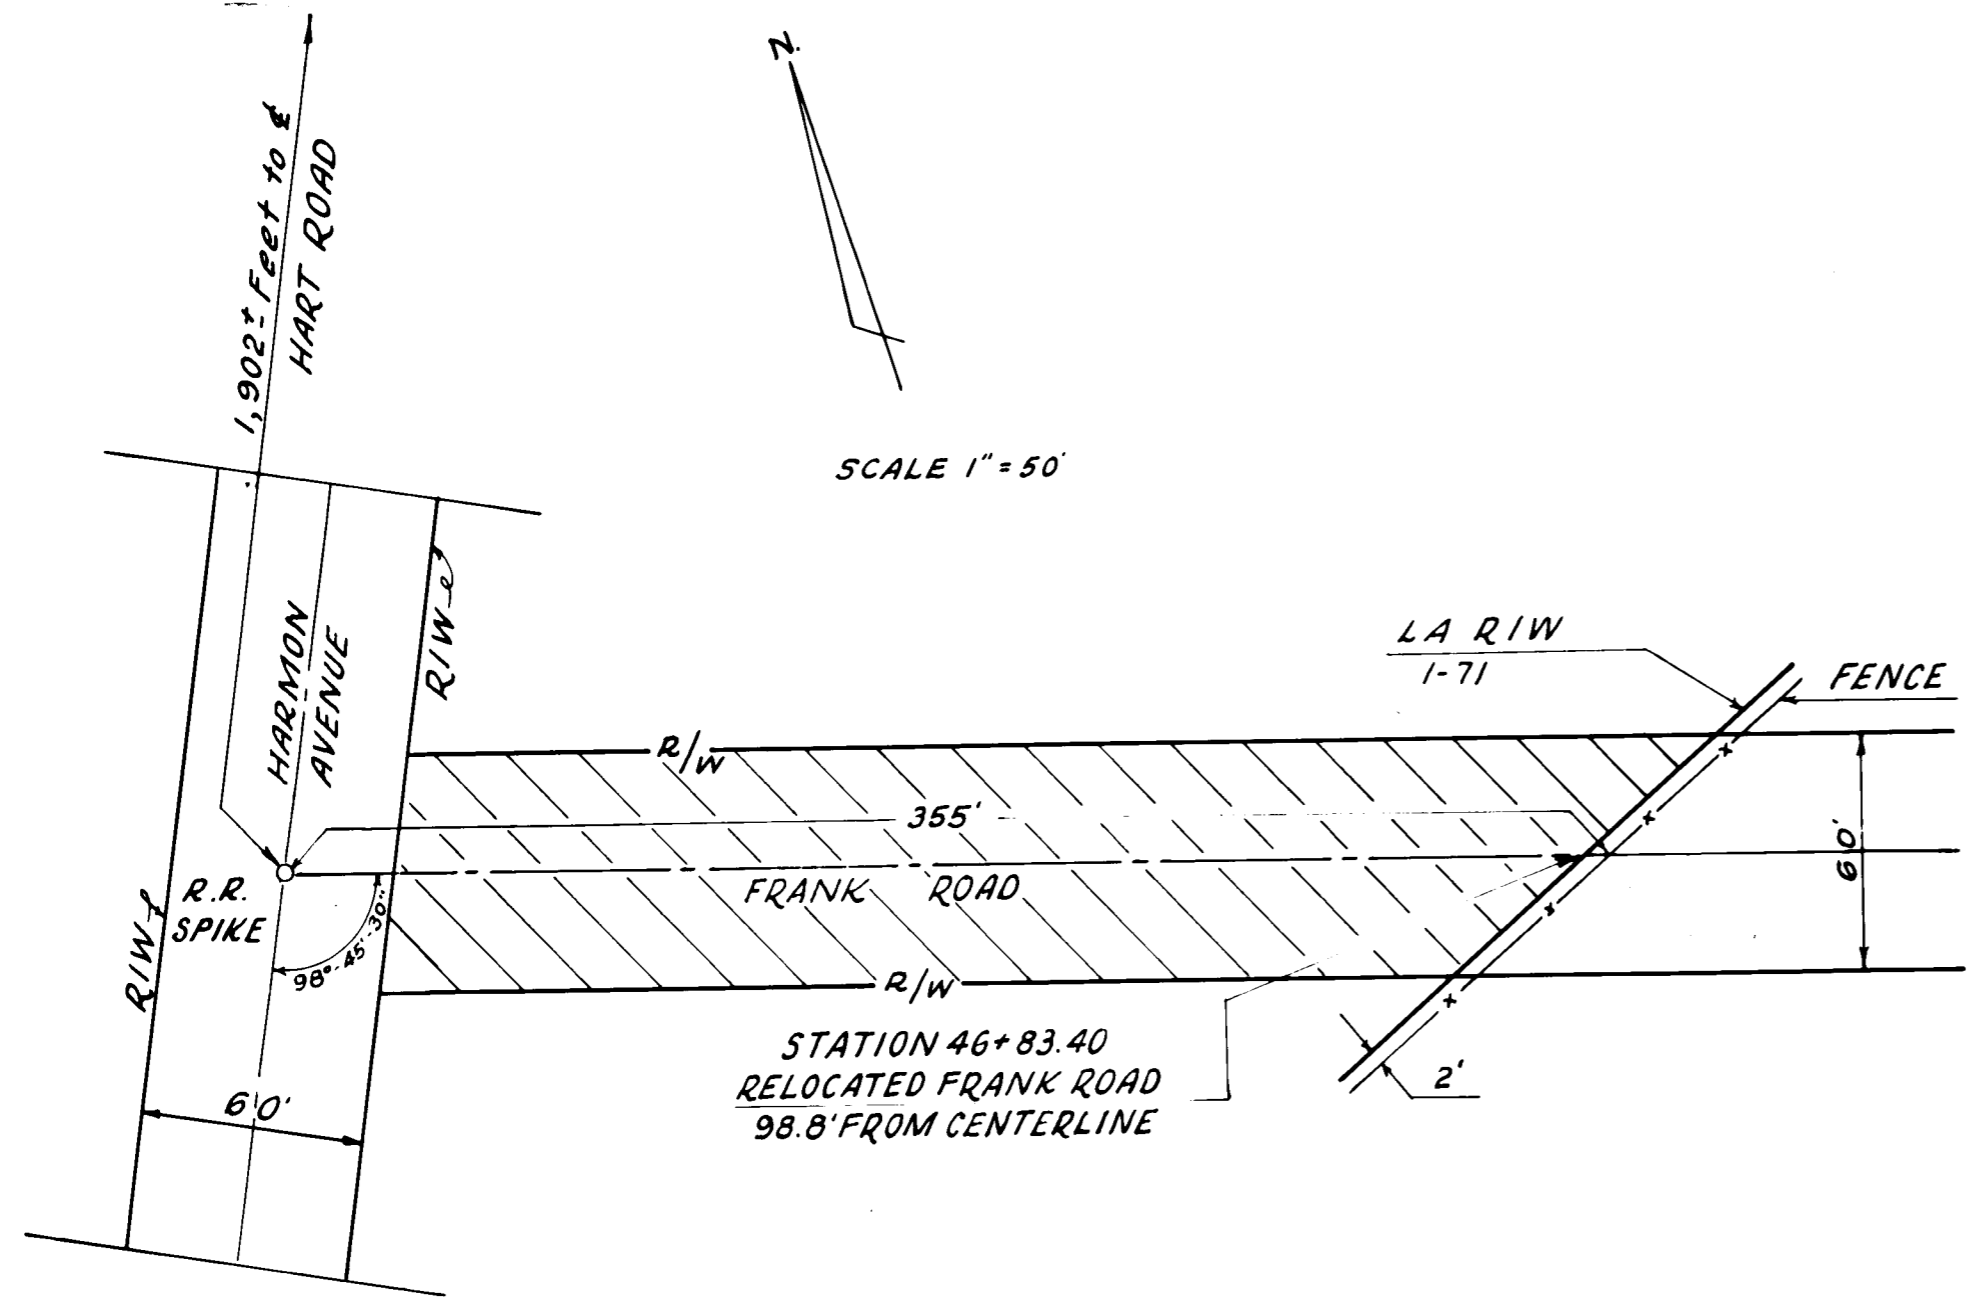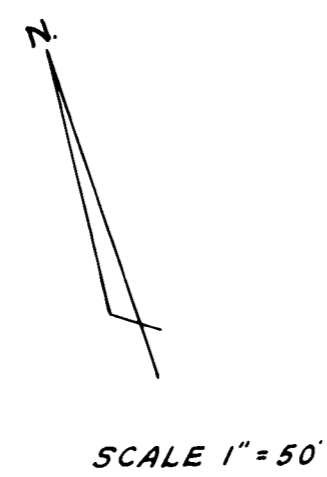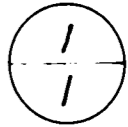

VICINITY MAP
● Denotes Location

 DENOTES PORTION TO BE VACATED

LA RIW
1-71 DENOTES LIMITED ACCESS RIGHT-OF-WAY

R.R. 26 - Pgs. 107-111

VACATION
PORTION OF FRANK ROAD
FRANKLIN TOWNSHIP
FRANKLIN COUNTY, OHIO

APPROVED Alton S. McPherson
DATE 9/15/66 FRANKLIN COUNTY DEPUTY ENGINEER

APPROVED Guy Elbin
DATE 9/15/66 FRANKLIN COUNTY ENGINEER

Henry J. Ford
Alvin L. Myers
DATE 9/19/66 FRANKLIN COUNTY COMMISSIONERS