

PUBLIC ROAD PETITION

Columbus, Ohio
June 27, 1967

To the Honorable Board of County Commissioners of Franklin County, Ohio:

The undersigned petitioners, freeholders of said County, residing in the vicinity of the proposed improvement hereinafter described, respectfully represent that the public convenience and welfare require the vacating of a part of a Public Road on the line hereinafter described; and make application to you to institute and order proper proceedings in the premises, for vacating such road; the same not being a road on the State Highway System.

The following is the general route and termini of said road;

Vacation of a part of a fifty (50) foot Street (Prushing Avenue) situated in the "Englewood Heights Addition", Mifflin Township, Franklin County, Ohio, the description of said vacation to read as follows:

Being a part of a fifty (50) foot street (Prushing Avenue) situated in the "Englewood Heights Addition", of record in Plat Book 18, Page 60, Recorder's Office, Franklin County, Ohio, and being the first fifty (50) foot street located southeasterly of the Columbus and Millersburg Road (U.S. Route 62) and running northeasterly, from the existing westerly subdivision line of said "Englewood Heights Addition", a distance of approximately 235.00 feet to the existing easterly lot line of lot No. 20 of said "Englewood Heights Addition" produced southeasterly across said Prushing Avenue and there to terminate, excepting the existing utility easement rights within said street sought to be vacated, if any.

The following persons signed said petition: Alberta G. Hamppe; Clayton T. Hamppe; Gladys Baugh; Mary E. Siders; Steve Lascola; Helen Lascola; F. S. Summerfield; Ruth I. Summerfield; George L. Riebel; Alozza M. Riebel; Gale Tobias; Wilbur P. Tobias; Charles E. McDaniel; Carl E. Poling; Essie McSorley; Isabelle White; Dorothy Copley; J. J. Munay; Rebecca Seum; Ira White; Edith White; Archie Steele and Alma Nibert.

* * * * *

July 5, 1967

PETITION TO VACATE A FIFTY (50) FOOT STREET
(PRUSHING AVENUE) IN THE "ENGLEWOOD HEIGHTS
ADDITION", MIFFLIN TOWNSHIP, FRANKLIN COUNTY
OHIO BY R.W. STAPLETON, ET AL -REFERRED TO
COUNTY ENGINEER FOR CHECKING.

On motion of Mr. Koontz, seconded by Mr. Myers, the petition filed Wednesday, July 5, 1967, by R. W. Stapleton, et al, for the vacation of a fifty (50) foot street in the "Englewood Heights Addition", Mifflin Township, Franklin County, Ohio, be and it hereby is referred to the County Engineer's Office for sufficiency of signatures and accuracy of signatures.

Voting Aye thereon: Glenn L. Myers and Henry A. Koontz.

Absent and not voting: Robert T. Southwick.

* * * * *

July 18, 1967

Board of County Commissioners
Franklin County, Ohio.

Re: Vac. of a Fifty (50) Foot Street (Prushing Avenue) in the "Englewood Heights Addition", Mifflin Township, Franklin County, Ohio.

Gentlemen:-

I have checked the attached petition filed by R. W. Stapleton, et al, for the vacation of a fifty (50) foot street in the "Englewood Heights Addition", Mifflin Township, Franklin County, Ohio, and find that the petition contains sufficient number of signatures. Also the description is accurate.

Respectfully submitted,

Guy Elbin, P.E.
Franklin County Engineer

By Lorenzo H. Fyffe

* * * * *

July 18, 1967

PETITION FILED FOR VACATION OF A FIFTY (50) FOOT STREET
(PRUSHING AVENUE) IN THE "ENGLEWOOD HEIGHTS ADDITION",
MIFFLIN TOWNSHIP, FRANKLIN COUNTY, OHIO: VIEW - THURSDAY
AUGUST 10, 1967, AT 10:00 A.M. HEARING - THURSDAY, AUGUST
17, 1967, AT 10:00 A.M.

Mr. Southwick offered the following preamble and resolution and moved the adoption of the same, which was duly seconded by Mr. Koontz.

WHEREAS, R. W. Stapleton, et al, filed a petition with the Board of County Commissioners, Franklin County, Ohio, requesting said Board to vacate a fifty (50) feet Street (Prushing Avenue) in the "Englewood Heights Addition", Mifflin Township, Franklin County, Ohio, the general route and termini thereof, to be as follows:

REC'D PTC. CO. COLS. O. C052508

Cont'd. = Vac. of a Fifty (50) Ft. St. (Prushing Avenue) in the "Englewood Heights Addition", Mifflin Township.

Being a part of a fifty (50) foot Street (Prushing Avenue) situated in the "Englewood Heights Addition", of record in Plat Book 18, Page 60, Recorder's Office, Franklin County, Ohio, and being the First fifty (50) foot Street located southeasterly of the Columbus and Millersburg Road (U.S. Route 62) and running northeasterly, from the existing westerly subdivision line of said "Englewood Heights Addition", a distance of approximately 235.00 feet to the existing easterly lot line of Lot No. 20 of said "Englewood Heights Addition" produced southeasterly across said Prushing Avenue and there to terminate, excepting the existing utility easement rights within said street sought to be vacated, if any.

therefore

BE IT RESOLVED, by the Board of County Commissioners of Franklin County, Ohio, that Thursday, August 10, 1967, at 10:00 A.M., Eastern Daylight Saving Time is hereby fixed as the date and hour when the Board of County Commissioners will view the proposed vacation along the general route thereof and that Thursday, August 17, 1967, at 10:00 A.M., Eastern Daylight Saving Time, is hereby fixed as the time and date for the final hearing of said petition and proposed vacation, in the Office of the Board of County Commissioners, at the Court House, Columbus, Ohio; and

BE IT FURTHER RESOLVED, that notice of the time and place for both such view and hearing be given by publication once a week for two consecutive weeks in the Columbus Citizen Journal, a newspaper published in and having a general circulation in Franklin County, Ohio, where the proposed vacation is located, and that said notice, in addition to the date and place of such view and place and the time of the final hearing, shall state briefly the character of the proposed vacation.

Voting Aye thereon: Glenn L. Myers, Robert T. Southwick and Henry A. Koontz.

* * * * *

August 10, 1967

VACATION OF A FIFTY (50) FOOT STREET (PRUSHING AVENUE)
IN THE "ENGLEWOOD HEIGHTS ADDITION", MIFFLIN TOWNSHIP,
FRANKLIN COUNTY, OHIO: VIEWED - ENGINEER TO FILE REPORT
BY THURSDAY, AUGUST 17, 1967, AT 10:00 A.M.

In the matter of the resolution of July 18, 1967, adopted by the Board of County Commissioners for vacation of a fifty (50) foot Street (Prushing Avenue) in the "Englewood Heights Addition", Mifflin Township, Franklin County, Ohio, Mr. Southwick offered the following preamble and resolution and moved the adoption of the same, which motion was duly seconded by Mr. Myers.

WHEREAS, on the 5th day of July, 1967, a petition was filed with this Board by R. W. Stapleton, et al, for the vacation of a fifty (50) foot Street (Prushing Avenue) in the "Englewood Heights Addition", Mifflin Township, Franklin County, Ohio; and

WHEREAS, on the 18th day of July, 1967, said Board of County Commissioners did fix the 10th day of August, 1967, at 10:00 A.M., on the line of said proposed vacation, as the time and place for viewing thereof and did further fix the 17th day of August, 1967, at 10:00 o'clock A.M., at the Office of the Board of County Commissioners of Franklin County, Ohio, as the time and place for the final hearing on said vacation; and

WHEREAS, legal notice by publication in the Columbus Citizen Journal, a newspaper published in and of general circulation in said County was given as the time and place for the viewing of said proposed vacation, and of the final hearing thereon; and

WHEREAS, the Board of County Commissioners of Franklin County, Ohio, did, on the 10th day of August, 1967, meet on the line of said proposed vacation, as described in resolution of July 18, 1967, and heard all the proof offered by parties interested in and affected thereby, does find that the vacation of a fifty (50) foot Street (Prushing Avenue) in the "Englewood Heights Addition", Mifflin Township, Franklin County, Ohio, is of sufficient importance to require that the Engineer of Franklin County, Ohio, be instructed and directed to make a survey and plat thereof; now therefore

BE IT RESOLVED, by the Board of County Commissioners of Franklin County, Ohio, that the Engineer of Franklin County, Ohio, be, and he hereby is instructed and directed to make a plat and survey of the proposed vacation, an accurate and detailed description of each tract of land which will be necessary to be taken, together with the names of each owner; shall set stakes at the termini of each right-of-way line and at all angles between such termini and at such sufficient other points of the right-of-way lines so that the bounds of the proposed vacation may be discernible to property owners and on or before the 17th day of August, 1967, at 10:00 o'clock A.M., said report shall set forth the opinion of the County Engineer either for or against the granting of said vacation, which report together with the plat and survey of the proposed vacation, shall be deposited with the County Commissioners.

Voting Aye thereon: Glenn L. Myers and Robert T. Southwick.

Absent and not voting: Henry A. Koontz.

* * * * *

PROOF OF PUBLICATION

State of Ohio }
Franklin County } ss.

Clyde R. Roberts
Classified Advertising Manager


of the Columbus Citizen-Journal,
a newspaper published at Colum-
bus, Franklin County, Ohio, with
a paid circulation of more than
25,000, personally appeared and
made oath that the attached
printed advertisement was pub-
lished for

2 times, July 20th &
27th, 1967

in said newspaper and that the
rate charged therefor is the same
as that charged to commercial
advertisers for like services.



Subscribed and sworn to this 27th
day of July, 1967

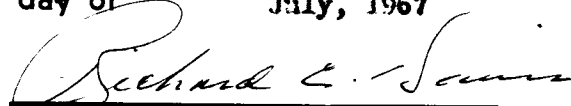

Notary Public in and for Franklin County

LEGAL NOTICE

NOTICE OF INTENTION TO
VACATE A FIFTY (50) FOOT
STREET (PRUSHING AVENUE)
IN THE "ENGLEWOOD
HEIGHTS ADDITION", MIF-
FLIN TOWNSHIP, FRANK-
LIN COUNTY, OHIO.

Notice is hereby given that it
is the intention of the Board
of County Commissioners of
Franklin County, Ohio, to vacate
a fifty (50) Foot Street (Prush-
ing Avenue) in the "Englewood
Heights Addition", Mifflin
Township, Franklin County,
Ohio, the said street being
more particularly described as
follows:

Being a part of a fifty (50)
Foot Street (Prushing Avenue)
situated in the "Englewood
Heights Addition", of record
in Plat Book 18, Page 60,
Recorder's Office, Franklin
County, Ohio, and being the
first lot of a tract located
easterly of the
Columbus and Millersburg
Road (U.S. Route 62) and
running northeasterly, from
the existing westerly sub-
division line of said "Engle-
wood Heights Addition", a
distance of approximately
235.00 feet to the existing east-
erly lot line of Lot No. 10 of
said "Englewood Heights Ad-
dition", produced southeasterly
across said Prushing Avenue
and were to terminate, ex-
cepting the existing utility
easement rights within said
street sought to be vacated,
if any.

Notice is hereby given that
Thursday, August 10, 1967, at
10:00 a.m. Eastern Daylight
Saving Time, at the place of
said proposed vacation was
fixed the time and place for
viewing the plat and Thursday,
August 10, 1967, at 10:00 a.m.,
Eastern Daylight Saving Time,
at the Office of the Board of
County Commissioners was fixed
as the time and place for final
hearing thereon.

By order of the Board of
County Commissioners of
Franklin County, Ohio,
WILLIAM J. TRAYTE,
Clerk

7-20, 27

HEER PTG. CO., COLS., O. CDS2506

Cont'd. - Vac. of a Fifty (50) Foot St. (Prushing Avenue) in the "Englewood Heights Addition",
Mifflin Twp., Franklin County, Ohio.

August 17, 1967

Board of County Commissioners
Franklin County, Ohio.

Re: Vac. of a Fifty (50) Foot Street (Prushing Avenue) in the "Englewood Heights Addition",
Mifflin Township, Franklin County, Ohio.

Gentlemen:-

Pursuant to your order of August 10, 1967, I have made a survey and plat which I hereby submit, of a fifty (50) foot Street (Prushing Avenue) in "Englewood Heights Addition", Mifflin Township, Franklin County, Ohio, showing the proposed vacation of the following described Street:-

Being a part of a fifty (50) foot Street (Prushing Avenue) situated in the "Englewood Heights Addition", of record in Plat Book 18, Page 60, Recorder's Office, Franklin County, Ohio, and being the first fifty (50) foot street located southeasterly of the Columbus and Millersburg Road (U.S. Route 62) and running northeasterly, from the existing westerly subdivision line of said "Englewood Heights Addition", a distance of approximately 235.00 feet to the existing easterly lot line of Lot No. 20 of said "Englewood Heights Addition" produced southeasterly across said Prushing Avenue and there to terminate, excepting the existing utility easement rights within said street sought to be vacated, if any.

The petition praying for the vacation of said Street is on file in your Office.

Utilities that are now within this Street and the Easement granted by the sub-dividers for utilities is not to be vacated through the Street sought to be vacated.

I am of the opinion that the proposed vacation of the aforementioned Street, with the exception above stated will be of no inconvenience to the general public and I, therefore recommend the said vacation as shown on the accompanying plat.

Respectfully submitted,

Guy Elbin, P.E.
Franklin County Engineer

* * * * *

August 17, 1967

PRAYER OF PETITION TO VACATE A FIFTY (50) FOOT
STREET (PRUSHING AVENUE) IN THE "ENGLEWOOD HEIGHTS
ADDITION", MIFFLIN TOWNSHIP, FRANKLIN COUNTY,
OHIO, GRANTED.

In the matter of the petition filed July 5, 1967, by R. W. Stapleton, et al, for the vacation of a fifty (50) foot Street (Prushing Avenue) in the "Englewood Heights Addition", Mifflin Township, Franklin County, Ohio, Mr. Koontz offered the following preamble and resolution and moved the adoption of the same, which was duly seconded by Mr. Myers.

WHEREAS, on the 10th day of August, 1967, the Board of County Commissioners of Franklin County, Ohio, did by resolution duly adopted, direct the Engineer of Franklin County, Ohio, to make a report in writing to this Board on or before 10:00 o'clock A.M., of Thursday, August 17, 1967, relative to the petition for the vacation of a fifty (50) foot Street (Prushing Avenue) in "Englewood Heights Addition", Mifflin Township, said report to be made in manner and form set forth and required by Section 5553.06, of the Ohio Revised Code; and

WHEREAS, Guy Elbin, County Engineer, did on the 17th day of August, 1967, report thereon in writing which report contained the following recommendation, to-wit:

Franklin County, Ohio ROAD RECORD No. 20

HEER PLG. CO. COLS. 6 CD52508

Cont'd. - Vac. of a fifty (50) Foot St., (Prushing Ave.) in "Englewood Heights Addition",
Mifflin Township.

August 17, 1967, Board of County Commissioners, Franklin County, Ohio.
Re: Vac. of a fifty (50) foot Street (Prushing Avenue) in the "Englewood
Heights Addition", Mifflin Township, Franklin County, Ohio. Gentlemen:-

Pursuant to your order of August 10, 1967, I have made a survey and plat
which I hereby submit, of a fifty (50) foot Street (Prushing Avenue) in
"Englewood Heights Addition", Mifflin Township, Franklin County, Ohio,
showing the proposed vacation of the following described street:-

Being a part of a fifty (50) foot Street (Prushing Avenue) situated in
the "Englewood Heights Addition", of record in Plat Book 18, Page 60,
Recorder's Office, Franklin County, Ohio, and being the first fifty (50)
foot street located southeasterly of the Columbus and Millersburg Road
(U.S. Route 62) and running northeasterly, from the existing westerly
subdivision line of said "Englewood Heights Addition", a distance of
approximately 235.00 feet to the existing easterly lot line of Lot No.
20 of said "Englewood Heights Addition" produced southeasterly across
said Prushing Avenue and there to terminate, excepting the existing
utility easement rights within said street sought to be vacated, if any.

The petition praying for the vacation of said Street is on file in
your Office.

Utilities that are now within this Street and the Easement granted by the
subdividers for utilities is not to be vacated through the Street sought
to be vacated.

I am of the opinion that the proposed vacation of the aforementioned Street,
with the exception above stated will be of no inconvenience to the general
public and I, therefore recommend the said vacation as shown on the
accompanying plat.

Respectfully submitted, Guy Elbin, P.E., Franklin County Engineer."

WHEREAS, no objection to the vacation of said Street was filed, no claims for compensation
or damages on account thereof were filed;

WHEREAS, the Board of County Commissioners of Franklin County, Ohio, finds that the
utilities that are now within this Street and the Easement granted by the sub-dividers for
utilities is not to be vacated through this Street sought to be vacated; therefore,

BE IT RESOLVED, by the Board of County Commissioners of Franklin County, Ohio that the
vacation of said Street, Mifflin Township, as recommended by the County Engineer to be vacated, and
as described in his report and shown on the plat submitted by him, be and the same is hereby declared
vacated, excepting however, the utilities that are now within this Street and the easement granted
by the owners, present or past, for utilities.




Voting Aye thereon: Lenn L. Myers and Henry A. Koontz.

Absent and not voting: Robert T. Southwick.


* * * * *

60' 80' 60' 80' 60'


COLUMBUS & MILLERSBURG ROAD

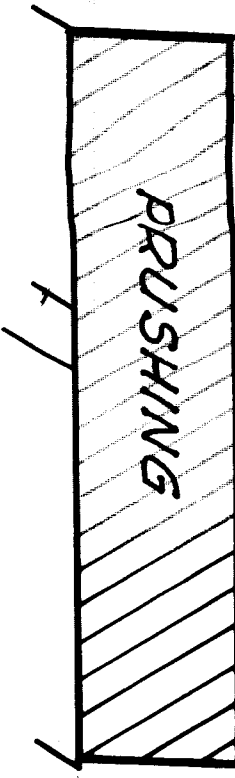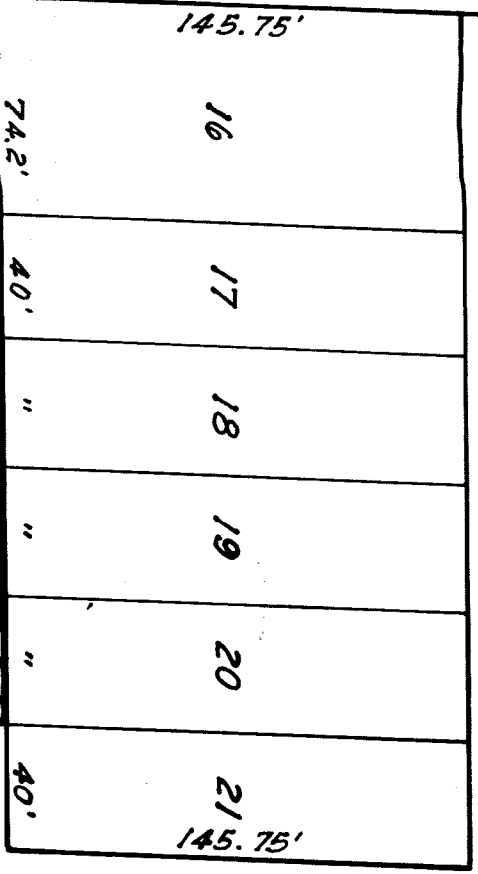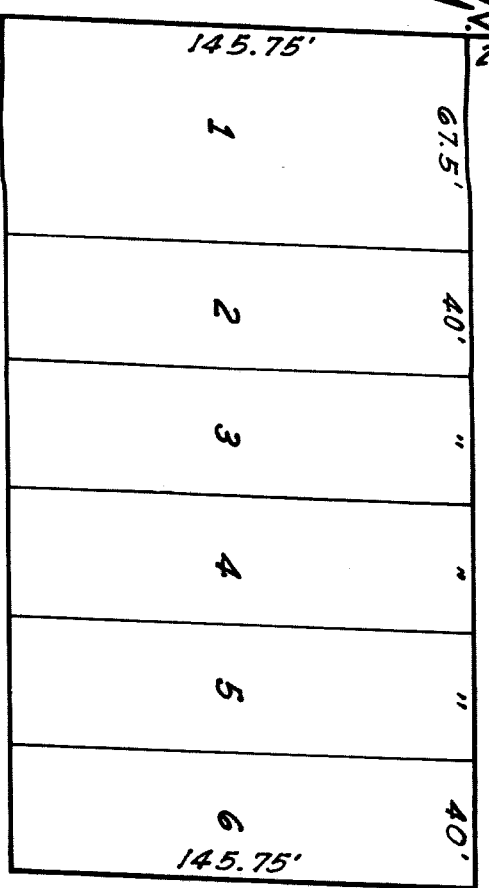

GAYLE DRIVE 50'


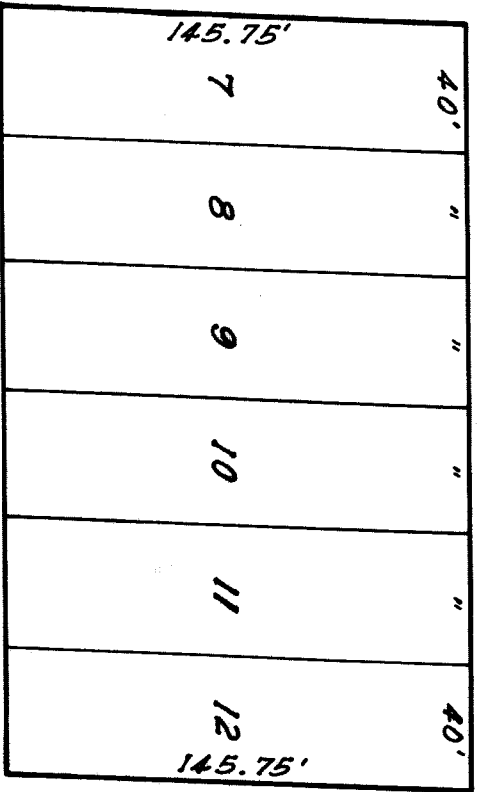


16' ALLEY

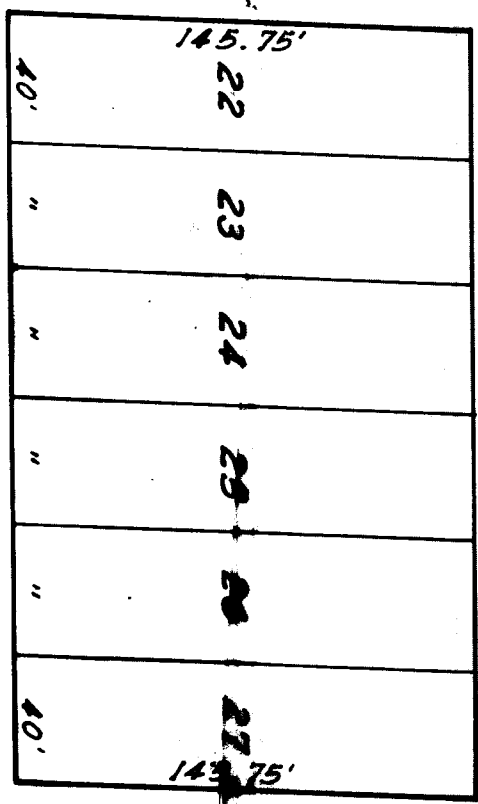


ENGLEWOOD DRIVE 50'

ENGLEWOOD DRIVE 50'

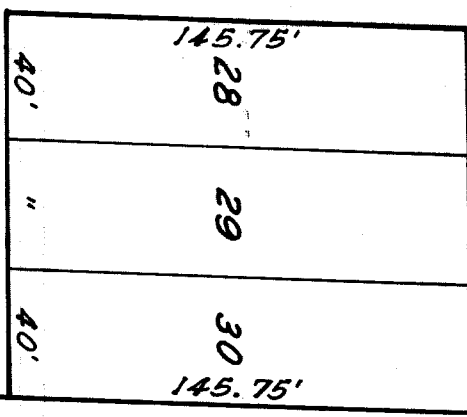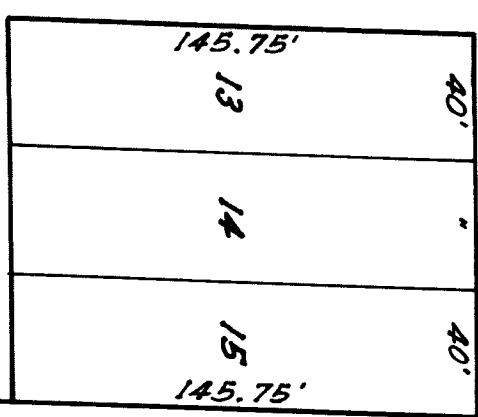

AVENUE

50'

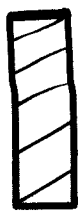

Denotes Portion To Be Vacated



VACATION
PART OF
PRUSHING AVENUE 50'
IN
"ENGLEWOOD HEIGHTS ADDITION"
OF RECORD IN RECORDER'S P.B.18, PG.60
MIFFLIN TWP, FRANKLIN CO., O.

APPROVED BY *Henry J. [Signature]*
FRANKLIN COUNTY ENGINEER

DATE **April 17, 1967**
SCALE **1" = 60'**