

PETITION FOR VACATION OF PUBLIC STREET  
(Revised Code, Sec. 5553.042)

Columbus, Ohio - August 8, 1969

Honorable Board of County Commissioners  
Franklin County, Ohio

We, the undersigned petitioners are owners of Lots Numbers 139, 140 and 141 in Marsdale Addition, Franklin County, Ohio. Said lots are adjacent to the hereinafter described portion of Engadine Avenue that we are petitioning your Honorable Board to vacate.

This portion of Engadine Avenue has not been open to the general public and has not been used for twenty-one years. We respectfully request you to institute and order proper proceedings under Section 5553.042, Revised Code of Ohio, for vacating such road; the same not being a road on the State Highway System.

The following is the general route and termini of said road:

Being a part of a fifty foot (50 Ft.) street presently known as Engadine Avenue, situated in Marsdale Addition, Franklin Township, Franklin County, Ohio, as the same is shown in Plat Book 19, Page 50, Recorder's Office, Franklin County, Ohio, the description of said vacation to read as follows:

Being that part of the first Street (Engadine Avenue) north of Marsdale Avenue and east of Finland Avenue, and beginning at the southwest corner of Lot No. 140; thence in an easterly direction a distance of 145.94 feet to the southeast corner of Lot No. 140; thence in a southerly direction a distance of 50 feet to the northeast corner of Lot No. 139; thence in a westerly direction a distance of 143.63 feet to the southwest corner of Lot No. 139; thence in a northerly direction a distance of 50 feet to the place of beginning.

Lloyd E. Martin	1854 Finland Ave., Columbus, Ohio 43223
Patricia L. Martin	1854 Finland Ave., Columbus, Ohio 43223
Francis E. Turner Jr.	1874 Finland Ave., Columbus, Ohio 43223
Susan A. Turner	1874 Finland Ave., Columbus, Ohio 43223

\* \* \* \* \*

August 12, 1968

Mr. Cletus McPherson  
Franklin County Engineer  
970 Dublin Road  
Columbus, Ohio 43215

Re: Petition by Lloyd E. & Patricia L. Martin and Francis E. and Susan A. Turner, for vacation of part of a fifty (50) foot Street known as Engadine Avenue, situated in "Marsdale Addition", Franklin Township, Franklin County, Ohio.

Dear Mr. McPherson:

Please determine that the above mentioned street, named in the attached petition has not been used for a period of twenty-one (21) years immediately preceding the filing of this petition and that formal proceedings for the vacation thereof, as provided in Section 5553.04 of the Revised Code, have not been taken.

Very truly yours,

Harold M. Cooper, Chairman  
Board of Co. Commissioners, Franklin Co., O.

\* \* \* \* \*

August 14, 1969

Board of County Commissioners  
Franklin County, Ohio.

Re: Petition submitted by Lloyd E. and Patricia L. Martin and Francis E. and Susan A. Turner, for the Vacation of Part of a Fifty (50) Foot Street known as Engadine Avenue, located in Marsdale Addition, Franklin Township, Franklin County, Ohio.

Gentleman:-

Pursuant to your letter of August 12, 1969, it has been determined that said street has not been used for a period in excess of twenty-one years, and said street shall be vacated pursuant to Section 5553.042 of the Revised Code.

Respectfully submitted,

Cletus E. McPherson, P.E.  
Franklin County Engineer

By Robert F. Koerner, P.E.  
Chief Deputy Engineer

\* \* \* \* \*

Cont't. - Vac. of part of a Fifty (50) Ft. St. known as Engadine Ave., in "Marsdale Addn., Franklin Twp.

August 15, 1969

PETITION TO VACATE A PART OF A FIFTY (50)  
FOOT STREET KNOWN AS ENGADINE AVENUE, LOCATED  
IN THE MARSDALE ADDITION, FRANKLIN TOWNSHIP,  
FRANKLIN COUNTY, OHIO. - GRANTED.

In the matter of the petition filed by Lloyd E. Patricia L. Martin and Francis E. and Susan A. Turner, for the vacation of part of a fifty (50) foot Street known as Engadine Avenue, located in the Marsdale Addition, Franklin Township, Franklin County, Ohio, Mr. Dorrian offered the following preamble and resolution and moved the adoption of the same, which was duly seconded by Mr. Southwick.

WHEREAS, on August 12, 1969, the Commissioners requested the Engineer of Franklin County, Ohio, to determine that the above mentioned street has not been used for a period in excess of twenty-one (21) years immediately preseding the filing of this petition and that formal proceedings for the vacation thereof, as provided in Section 5553.04 of the Revised Code, have not been taken; and,


WHEREAS, on August 14, 1969, the County Engineer, Cletus McPherson, did report thereon in writing that said street has not been used for a period in excess of twenty-one (21) years and said street shall be vacated pursuant to Section 5553.042 of the Revised Code; therefore,


BE IT RESOLVED, by the Board of County Commissioners of Franklin County, Ohio, that the vacation of said street located in the Marsdale Addition, Franklin Township, Franklin County, Ohio, be and the same, is hereby declared vacated, subject to the preservation of any existing right-of-way in, or under such street by any public utility.

Voting Aye thereon: Harold M. Cooper and Michael J. Dorrian.

Absent and not voting: Robert T. Southwick.

\* \* \* \* \*

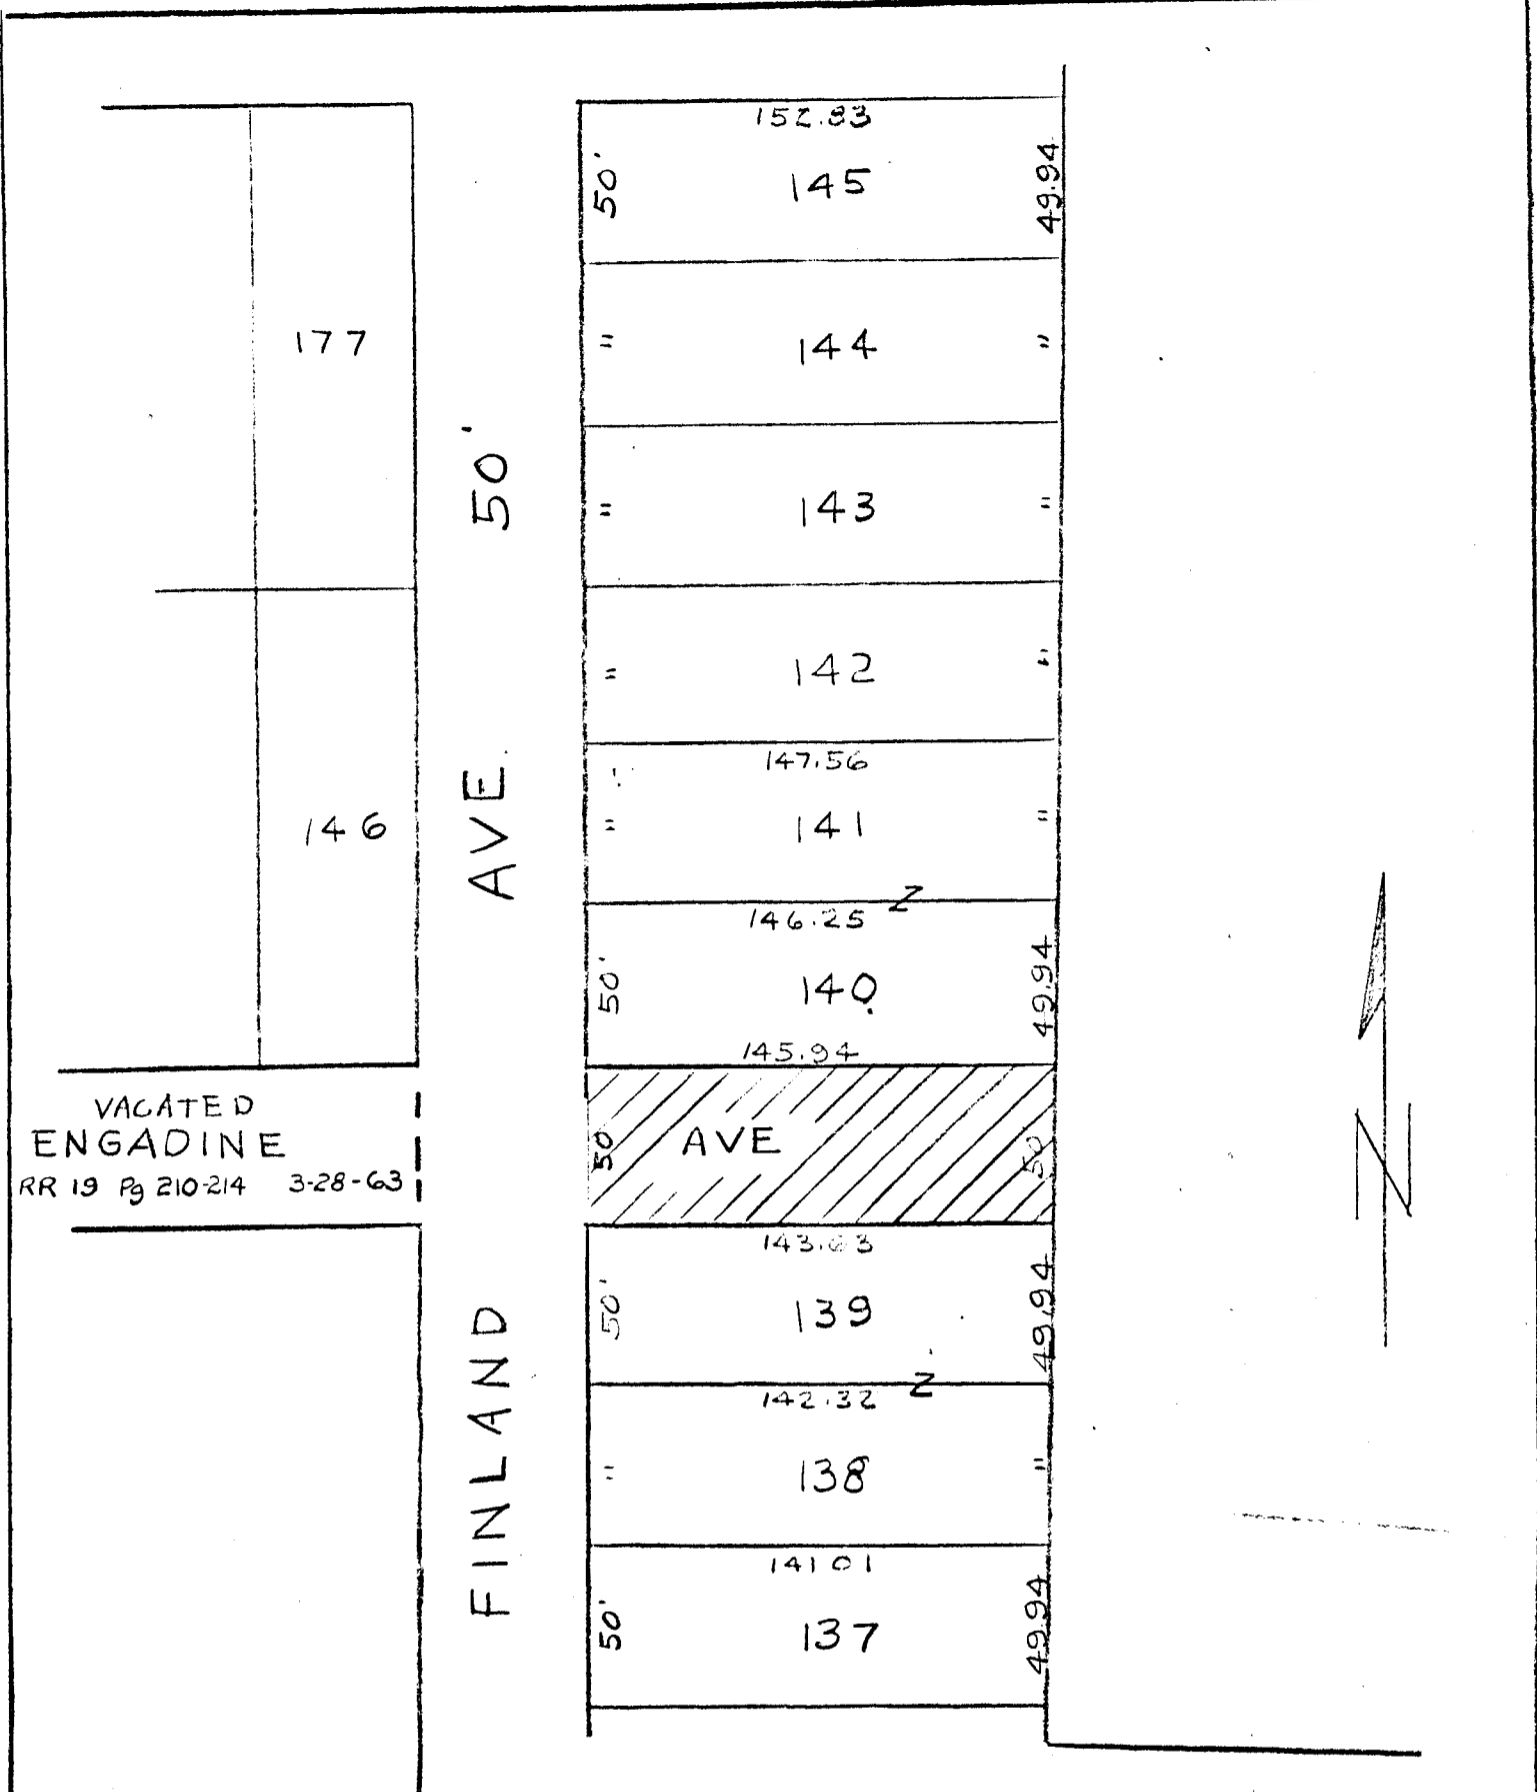

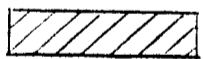 DENOTES PORTION TO BE VACATED

**VACATION**  
 PART OF A 50' STREET  
 (ENGADINE AVE)  
 MARSDALE ADDITION  
 FRANKLIN TWP, FRANKLIN COUNTY OHIO

