

Improvement of HARD ROAD BRIDGE OVER FISHER RUN, CITY OF COLUMBUS, FRANKLIN CO., Ohio

June 5, 1981

Honorable Board of County Commissioners
Franklin County Administration Building
410 South High Street
Columbus, Ohio 43215

Re: Hard Road Bridge over Fisher Run

Gentlemen:

I hereby request that proceedings be initiated by your Honorable Board for the replacement of the Hard Road Bridge over Fisher Run and the Improvement of the roadway approaches.

The above work is recommended due to the narrow width of the roadway and the structural deficiency of the bridge deck.

It is also requested that a consulting engineer be employed to assist me in preparing a report, consisting of full and accurate plans, specifications, estimates of cost and all other necessary documents relating to the above mentioned project. We are of the opinion that said report could be submitted on or before June 25, 1982.

Yours truly,

John Circle, P.E., P.S.
Franklin County Engineer

* * * * *

June 8, 1981

CONSTRUCTION OF A NEW BRIDGE AND ROADWAY
APPROACHES ON THE HARD ROAD BRIDGE OVER
FISHER RUN, DECLARED NECESSARY.

Mr. Dorrian offered the following preamble and resolution and moved the adoption of the same, which motion was duly seconded by Mr. Foulk.

WHEREAS, due to the narrow width of the roadway and the structural deficiency of the Bridge deck, it is necessary to replace the bridge and improve the roadway approaches.

BE IT RESOLVED, that the Franklin County Engineer is hereby directed to prepare a report, consisting of full and accurate plans, specifications, estimates of cost and all other necessary documents for the above mentioned improvements, as prescribed by law, and he shall file said report at a joint meeting of the County Commissioners, County Auditor and the County Engineer for their approval or recommendations, said report is to be ready for filing on or before June 25, 1982.

Voting Aye thereon: Harold M. Cooper, Michael J. Dorrian and Jack Foulk.

* * * * *

August 7, 1981

Honorable Board of County Commissioners
Franklin County Administration Building
410 South High Street
Columbus, Ohio 43215

Re: Hard Road over Fisher Run PER 61-2.15

Gentlemen:

Pursuant to your resolution of June 8, 1981, directing the County Engineer to investigate and recommend a Consulting Engineer, we hereby recommend Franklin Consultants, Inc. to assist this office in preparing a report, consisting of complete and accurate plans, specifications, estimates of cost and all other necessary documents relating to the above mentioned improvement.

Attached is an Engineering Agreement between your Honorable Board and Franklin Consultants, Inc. We have reviewed said agreement and recommend that it be accepted by your Honorable Board.

Cont'd. - Improvement of Hard Road Bridge over Fisher Run PER 61-2.15

Respectfully submitted,

John Circle, P.E., P.S.
Franklin County Engineer

* * * * *

August 7, 1981

FRANKLIN CONSULTANTS INC. CONSULTING ENGINEERS
APPOINTED TO ASSIST THE FRANKLIN COUNTY ENGINEER
IN PREPARING THE ENGINEERING REPORTS AND CON-
STRUCTION CONTRACT PLANS FOR THE REPLACEMENT OF
THE EXISTING STRUCTURE HARD ROAD OVER FISHER RUN
PER 61-2.15 INCLUDING THE IMPROVEMENT OF THE
APPROACHES TO SAID STRUCTURE.

Mr. Dorrian offered the following preamble and resolution and moved the adoption of the same, which motion was duly seconded by Mr. Foulk.

WHEREAS, pursuant to a resolution adopted by the Board of County Commissioners dated June 8, 1981, directing the Franklin County Engineer to investigate and recommend a consulting engineer to assist him in the preparation of plans, specifications, estimates of cost and all other necessary documents for the above mentioned structure and roadway approaches, and

WHEREAS, the Franklin County Engineer has recommended the appointment of Franklin Consultants, Inc., consulting engineer to assist the County Engineer in preparing the herein said report and plans, and

WHEREAS, the said Franklin Consultants, Inc., consulting engineers have submitted an Engineering Agreement for assisting the County Engineer in developing the herein said reports and plans, now therefore

BE IT RESOLVED, by the Board of County Commissioners of Franklin County, Ohio, that the consulting firm of Franklin Consultants, Inc. be and they are appointed to assist the Franklin County Engineer in preparing the Engineering reports and construction contract plans in a manner set forth in said agreement for a cost not to exceed \$17,000.00 (Seventeen Thousand Dollars) and the Engineering Agreement is hereby approved and accepted and its execution is authorized by this Board.

Voting Aye thereon: Harold M. Cooper, Michael J. Dorrian and Jack Foulk.

* * * * *

March 3, 1982

Honorable Board of County Commissioners
Franklin County Administration Building
410 South High Street
Columbus, Ohio 43215

Re: Hard Road Bridge over Fisher Run

Gentlemen:

Pursuant to your resolution of June 8, 1981, I have prepared plans profiles, specifications, estimates of costs and all other information required by the County Engineer.

It is my recommendation that the Hard Road Bridge, be improved as shown on the submitted plans.

Respectfully submitted,

John Circle, P.E., P.S.
Franklin County Engineer

* * * * *

March 4, 1982

PLANS APPROVED FOR THE CONSTRUCTION OF A
NEW BRIDGE AND APPROACHES ON THE HARD ROAD
BRIDGE OVER FISHER RUN, HEARING FIXED -
THURSDAY, APRIL 8, 1982, AT 9:30 A.M. FOR
PURCHASING RIGHT OF WAY.

Mr. Cooper offered the following preamble and resolution and moved the adoption of the same, which motion was duly seconded by Mr. Foulk.

Cont'd. - Improvement of Hard Road Bridge over Fisher Run PER 61-2.15

WHEREAS, on the 8th day of June, 1981, the Board of County Commissioners by resolution directed the County Engineer to prepare plans, specification, estimates of costs and all other necessary documents relative to the construction of the Hard Road Bridge over Fisher Run and the roadway approaches thereto and he shall file said report at a joint meeting of the County Commissioners, County Auditor and the County Engineer for their approval of recommendations, said report is to be submitted on or before June 25, 1982, and

WHEREAS, on the 4th day of March, 1982, the Franklin County Engineer submitted his report to a joint meeting of the County Commissioners, County Auditor and County Engineer, pursuant to a resolution adopted by the Board of County Commissioners on June 8, 1981.

WHEREAS, the plans, specifications and other documents relative to the construction of the Hard Road Bridge, were approved at said meeting, and

WHEREAS, it has been found that additional land be acquired for the construction of said bridge and widening of its approaches, therefore

BE IT RESOLVED, that the Franklin County Engineer is hereby directed to prepare a plat and all other related documents as described by Section 5553.06, and said plat and all related documents are to be returned on or before April 8, 1982, and

BE IT FURTHER RESOLVED, by the Board of County Commissioners, that it is the opinion of said Board that the public convenience and welfare require that said improvement be made, and

BE IT FURTHER RESOLVED, that a copy of the plans and specifications shall be kept on file in the office of the County Auditor and a copy of the plans, specifications and estimates relating to the construction of said bridge are to be kept in the Office of the County Engineer and kept for inspection of parties interested, and

BE IT FURTHER RESOLVED, that the Franklin County Engineer, at his request is hereby authorized and directed to investigate and recommend the employment of competent appraisers to aid him in determining the value of the land to be acquired, and

BE IT FURTHER RESOLVED, that Thursday, April 8, 1982, at 9:30 A.M. is hereby fixed for hearing all petitions for or remonstrances against such proposed purchase of land and directs the Clerk of the Board of County Commissioners of Franklin County, Ohio, to cause publication of the above mentioned purchase in accordance with Section 307.07 of the Ohio Revised Code.

Voting Aye thereon: Michael J. Dorrian and Harold M. Cooper - Co. Commissioners
Roger W. Tracy Jr. - Co. Auditor
John Circle - Co. Engineer

* * * * *

April 19, 1982

Board of County Commissioners
Franklin County Administration Building
410 South High Street
Columbus, Ohio 43215

Gentlemen:

Pursuant to your resolution of March 4, 1982, directing the County Engineer to investigate and recommend one or more recognized appraisers as conditions warrant in the matter of the purchase of additional right of way for the replacement of the Hard Road Bridge, I hereby submit the following report.

After considerable investigation, I requested and received the following quotation from Charles R. Allen and Associates, of \$750.00 to appraise Parcel 1-WD and T on the Hard Road Bridge Project.

It is the recommendation of this office that Charles R. Allen and Associates be employed to appraise the above mentioned parcel of land on the Hard Road Bridge Project.

Respectfully submitted,

John Circle, P.E., P.S.
Franklin County Engineer

* * * * *

Cont'd. - Improvement of Hard Road Bridge over Fisher Run PER 61-2.15

April 20, 1982

CHARLES R. ALLEN AND ASSOCIATES EMPLOYED AS
THE APPRAISER IN THE MATTER OF THE PURCHASING
OF ADDITIONAL RIGHT OF WAY FOR THE REPLACEMENT OF THE HARD ROAD BRIDGE.

Mr. Cooper offered the following preamble and resolution and moved the adoption of the same which motion was duly seconded by Mr. Foulk.

WHEREAS, the Franklin County Engineer after considerable investigation, recommends the employing of Charles R. Allen and Associates, 688 N. High Street, Worthington, Ohio, 43085, to complete the appraisal work on the Hard Road Bridge Project, therefore

BE IT RESOLVED, by the Board of County Commissioners of Franklin County, Ohio, that Charles R. Allen and Associates, be and they hereby are employed as the appraiser in the matter of the purchase of additional right of way for the replacement of the Hard Road Bridge, on the following table of fees for said appraisal.

Charles R. Allen	Total Fee	\$750.00
------------------	-----------	----------

Voting Aye thereon: Harold M. Cooper and Jack Foulk.

* * * * *

June 1, 1982

Honorable Board of County Commissioners
Franklin County Administration Building
410 South High Street
Columbus, Ohio 43215

Gentlemen:

After negotiating with a portion of the owners abutting Hard Road over Fisher Run, City of Columbus, Franklin County, Ohio, for the purchase of additional land needed for road purposes, I hereby submit for your consideration the following recommendation as to the amount of compensation and damages to be awarded to the owners of land sought to be appropriated.

<u>AUDITOR'S</u> <u>PAR. NO.</u>	<u>ENGR'S.</u> <u>PAR. NO.</u>	<u>NAME</u>	<u>AMOUNT</u>
146459 & 146460		John C. Antrim, Trustee	
	1-WD	0.736 Ac. Potential Residential Development Land @ \$15,000.00 per Acre	Say \$11,040.00
	1-T	Temporary	<u>70.00</u>
Total.....			\$11,110.00

I am of the opinion that the sums above recommended to be paid to this portion of the owners to be just and equitable for the land taken and damages sustained by reason of the Improvement of Hard Road over Fisher Run, City of Columbus, Franklin County, Ohio.

Respectfully submitted,

John Circle, P.E., P.S.
Franklin County Engineer

* * * * *

June 1, 1982

REPORT (FIRST) OF THE COUNTY ENGINEER AND
ESTABLISHING SUMS FOR COMPENSATION AND
DAMAGES FOR A PORTION OF THE OWNERS IN THE
MATTER OF THE IMPROVEMENT OF HARD ROAD OVER FISHER RUN,
CITY OF COLUMBUS, FRANKLIN COUNTY, OHIO.

In the matter of the proceedings for the improvement of Hard Road, City of Columbus, Franklin County, Ohio, Mr. Cooper offered the following preamble and resolution and moved the adoption of the same, which motion was duly seconded by Mr. Foulk.

WHEREAS, on the 4th day of March, 1982, the Board of County Commissioners did by resolution duly adopted find in favor of improving a portion of Hard Road over Fisher Run, City of Columbus, Franklin County, Ohio.

WHEREAS, the Franklin County Engineer has negotiated with a portion of the property owners abutting Hard Road over Fisher Run, City of Columbus, Franklin County, Ohio.

WHEREAS, the Franklin County Engineer has advised this Board by letter dated June 1, 1982, that it is his recommendation that the following amounts of

STATE OF OHIO
FRANKLIN COUNTY
OFFICE OF COUNTY ENGINEER
HARD ROAD Over FISHER RUN
PER 61-2.15
CITY OF COLUMBUS
FRANKLIN COUNTY

DESIGN DESIGNATION	
CURRENT ADT (1981)	= 3454
DESIGN YEAR ADT (2001)	= 6576
T	= 6%
V	= 40 MPH

CONVENTIONAL	SIGNS
SECTION LINE & TOWNSHIP LINE	----
COUNTY LINE	----
CENTER LINE	----
PROPERTY LINE	----
EXISTING RIGHT-OF-WAY	-----R/W-----
PROPOSED RIGHT-OF-WAY	-----R/W-----
TEMPORARY & CHANNEL EASEMENTS	-----
WORK LIMITS	-----
FENCE LINE (EXISTING, PROPOSED)	-----
GUARD RAIL (EXISTING, PROPOSED)	-----
POLE LINE (POWER, TELEPHONE, TELEGRAPH)	-----
UNDERGROUND UTILITIES (GAS, WATER, TELE.)	---2" G---6" W---T---
EXISTING TREES, STUMPS	○ ○ ○ ○ A A A A
TREES REMOVED	⊗ ⊗ ⊗ ⊗
TILE & DRAIN PIPES	---6" VSP---12" CMP---



INDEX OF SHEETS

TITLE SHEET	1
TYPICAL SECTION	2
GENERAL NOTES	3
GENERAL SUMMARY	4
PLAN & PROFILE	5-7
CROSS SECTIONS	8-11
STRUCTURES 20' AND UNDER	12
RIGHT-OF-WAY	13-15

LINE DATA

PROJECT LENGTH
STA. 13+50.00 TO STA. 18+50.00 = 500 L.F. = 0.94 MI.
WORK LENGTH
STA. 13+50.00 TO STA. 18+57.00 = 537 L.F. = 0.996 MI.

RIGHT-OF-WAY

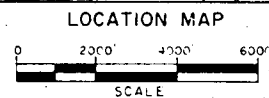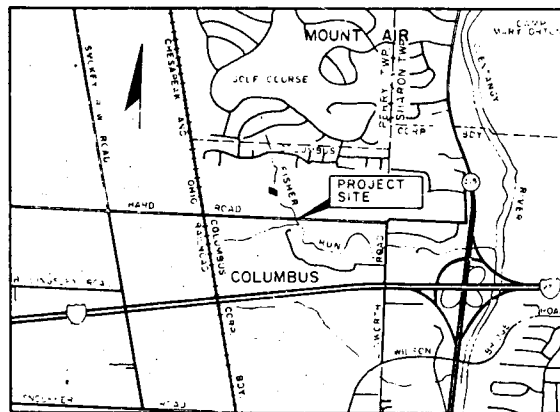

LEGEND

STATE ROUTE

INTERSTATE ROUTE

SCALES

PLAN 1" = 20'

PROFILE - HORIZONTAL 1" = 20'

PROFILE - VERTICAL 1" = 5'

CROSS SECTIONS 1" = 5'

STANDARD CONSTRUCTION DRAWINGS								SUPPLEMENTAL SPECS.	
NO.	DATE	BY	CHK'D	DATE	NO.	DATE	DWG. NO.	DATE	
39-5	12-81	YE 5	1-73				937	3-16-81	
		NC 4	7-26-76						
GR-1	12-6-76								
GR-2B	12-6-76								
GR-4	12-6-76								
HN 4A	4-1-80								

PREPARED AND RECOMMENDED BY
FRANKLIN CONSULTANTS, INC.
CONSULTING ENGINEERS COLUMBUS, OHIO
By Robert J. Brannan DATE 1-27-82

FILE NO.	DATE OF LETTING
	CONTRACT NO.

1981 SPECIFICATIONS
THE STANDARD SPECIFICATIONS OF THE STATE OF OHIO, DEPARTMENT OF TRANSPORTATION, INCLUDING CHANGES AND SUPPLEMENTAL SPECIFICATIONS LISTED IN THE PROPOSAL, SHALL GOVERN THIS IMPROVEMENT.

WE, THE COMMISSIONERS OF FRANKLIN COUNTY IN FORMAL SESSIONS HEREBY APPROVE THESE PLANS AND CERTIFY THAT THE NECESSARY RIGHT-OF-WAY AND FUNDS ARE AVAILABLE.

APPROVED _____ DATE _____
APPROVED [Signature] DATE 4-8-82
APPROVED _____ DATE 4-8-82

RESOLUTION NO. _____

I HEREBY APPROVE THESE PLANS AND DECLARE THAT PROVISIONS FOR THE MAINTENANCE AND SAFETY OF TRAFFIC WILL BE AS SET FORTH ON THE PLANS AND ESTIMATES.


APPROVED [Signature] COUNTY ENGINEER
DATE 4/2/82
APPROVED [Signature] DEPUTY COUNTY ENGINEER
DATE 4/2/82

1720 020 1770 1576 1782 0076 070

PROPERTY MAP


FHWA REG. ON	STATE	PROJECT	14 15
5	OHIO		

FRANKLIN COUNTY
HARD ROAD

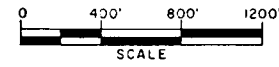

CITY OF COLUMBUS
FRANKLIN COUNTY
PERRY TOWNSHIP
SECTION 1, TOWNSHIP 2, RANGE 19
UNITED STATES MILITARY LANDS
PART OF THE TULLER'S SURVEY OF SECTION 1.

UTILITY OWNERS	
TYPE	NAME & ADDRESS
SANITARY SEWERS	CITY OF COLUMBUS 90 WEST BROAD STREET COLUMBUS, OHIO 43215
WATER LINES	CITY OF COLUMBUS 140 HANCOCK BLVD. COLUMBUS, OHIO
TELEPHONE	OHIO BELL 4816 INDIANOLA AVENUE COLUMBUS, OHIO 43214
ELECTRIC	COLUMBUS & SOUTHERN OHIO ELECTRIC CO. 215 NORTH FRONT STREET COLUMBUS, OHIO 43215

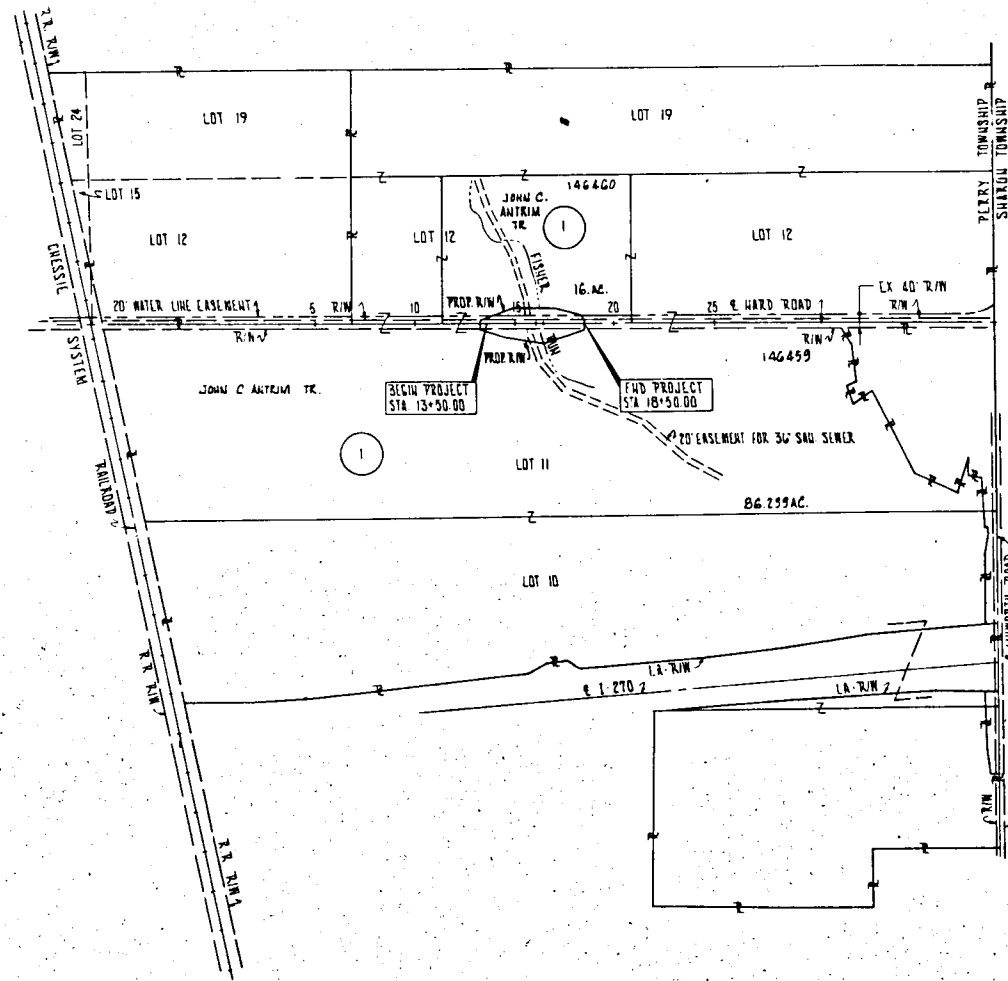

PARCEL NO. 1
OWNER JOHN C. ANTRIM TR.

REV.	DATE	DESCRIPTION

