

June 29, 1999

Honorable Board of County Commissioners
Franklin County Administration Building
373 South High Street
Columbus, Ohio 43215

Honorable Board:

The Franklin County Engineer has requested that a portion of Saltzgaber Road, County Road No. 237, Madison Township, be changed to Pontius Road, Franklin County, Ohio.

This change is necessary due to the closing of a section of Saltzgaber Road, between Toy Road and London-Groveport Road (State Route 317).

It is the recommendation of this office that a portion of Saltzgaber Road, County Road No. 237, Madison Township, be changed to Pontius Road, between Toy Road and London-Groveport Road (State Route 317), Franklin County, Ohio.

Thank you for your consideration regarding this matter.

Respectfully submitted,

John Circle, P.E., P.S.
Franklin County Engineer

JC:TML:cmc

RESOLUTION NO. 674-99

July 6, 1999

RENAMING OF A PORTION OF SALTZGABER
ROAD, COUNTY ROAD NO. 237, MADISON
TOWNSHIP, TO PONTIUS ROAD,
FRANKLIN COUNTY, OHIO, APPROVED
(FRANKLIN COUNTY ENGINEER)

WHEREAS, the Franklin County Engineer is requesting the Board of County Commissioners to change a portion of Saltzgaber Road, County Road No. 237, Madison Township, to Pontius Road, Franklin County, Ohio; and

WHEREAS, this change is necessary due to the closing of a section of Saltzgaber Road, between Toy Road and London-Groveport Road (State Route 317); and

WHEREAS, it is the recommendation of the County Engineer to change a portion of Saltzgaber Road, County Road No. 237, Madison Township, to Pontius Road, Franklin County, Ohio, now, therefore, upon motion of Commissioner Teater, seconded by Commissioner Shoemaker.

BE IT RESOLVED, BY THE BOARD OF COUNTY COMMISSIONERS OF FRANKLIN COUNTY, OHIO:

Section 1) That renaming a portion of Saltzgaber Road, County Road No. 237, Madison Township, to Pontius Road, Franklin County, Ohio, be approved and a copy of this resolution be certified to the County Engineer, the County Recorder and the County Auditor, who shall change their records accordingly, but still retain in some manner the old name of the road.

I, Sharon Bice, Clerk of the Board of County Commissioners of Franklin County, Ohio do hereby certify that the above is a true and exact copy of the duly adopted resolution by the Board of County Commissioners on July 6, 1999.


Clerk, Board of County Commissioners

Voting aye thereon: Dewey R. Stokes, Dorothy S. Teater and Arlene Shoemaker.

PLAT FOR ROAD NAME CHANGE FOR A PORTION OF SALTZGABER ROAD TO PONTIUS ROAD

MADISON TOWNSHIP, FRANKLIN COUNTY, OHIO

BEGINNING AT THE SOUTHERLY RIGHT-OF-WAY OF LONDON-GROVEPORT ROAD THENCE SOUTHERLY ALONG THE PRESENT SALTZGABER ROAD A DISTANCE OF 1282 FEET TO THE NORTHERLY RIGHT-OF-WAY OF ROHR ROAD.

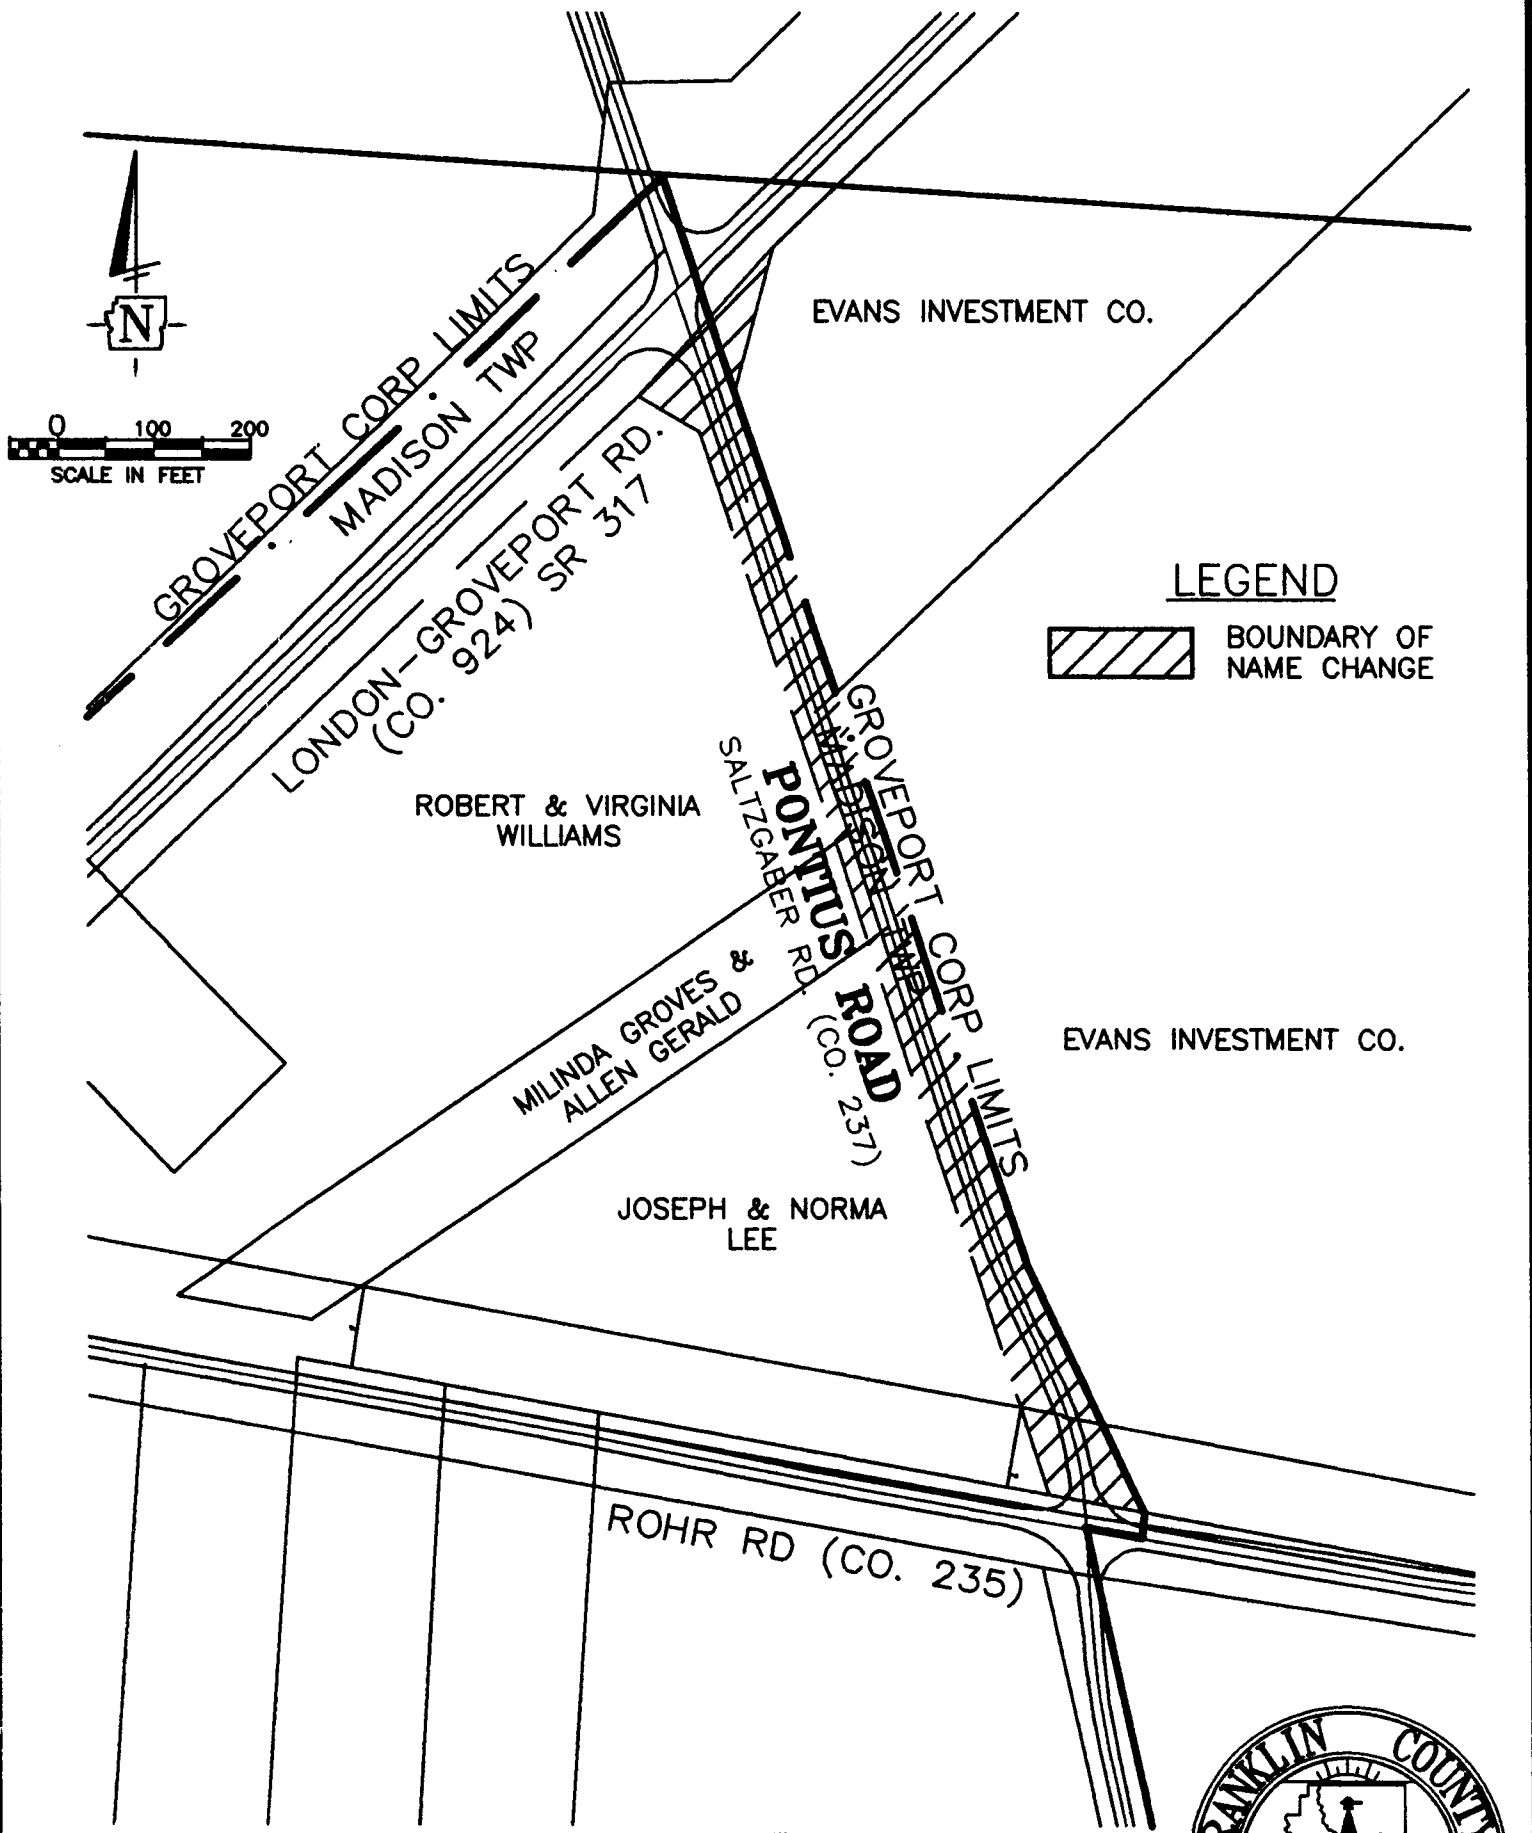

LEGEND

 BOUNDARY OF NAME CHANGE



David L. Pearson
 DAVID L. PEARSON
 OHIO REGISTERED SURVEYOR NO. 7298

6-23-99
 DATE

DATE: JUNE 22, 1999		DRAWING: SALTR-RE	
		DRAWN BY: DKT	
REVISIONS			
DATE	DESCRIPTION	BY	