



**CORNELL R. ROBERTSON, P.E., P.S.**  
FRANKLIN COUNTY ENGINEER

March 13, 2018

Honorable Board of County Commissioners  
Franklin County Administration Building  
373 South High Street, 26<sup>th</sup> Floor  
Columbus, Ohio 43215

Honorable Board:

I hereby request that proceedings be initiated by your Honorable Board for the establishing, altering and widening of Havens Corners Road, County Road No. 16 and Morrison Farms East Drive, Jefferson Township, Franklin County, Ohio.

If the request for the above mentioned road improvement is deemed necessary by your Honorable Board, this office will be prepared to view the proposed location with you at your earliest convenience.

Respectfully submitted,

Cornell R. Robertson, P.E., P.S.  
Franklin County Engineer

CRR:WFC:cm

Resolution No. 0244-18

March 27, 2018

**Establishing, altering and widening of Havens Corners Road, County Road No. 16, at Morrison Farms East Drive, Jefferson Township, Franklin County, Ohio, declared necessary (Engineer)**

**WHEREAS**, Section 5553.04 of the Ohio Revised Code, provided that when the Board of County Commissioners is of the opinion that it will be necessary for public convenience and welfare to locate, establish, alter, widen, straighten, vacate or change the direction of a public road, it shall so declare by resolution; now, therefore,

BE IT RESOLVED, BY THE BOARD OF COUNTY COMMISSIONERS OF FRANKLIN COUNTY, OHIO:

Section 1) That it is necessary for public convenience and welfare that proceedings be initiated to establish, alter and widen Havens Corners Road, County Road No. 16, at Morrison Farms East Drive, Jefferson Township, Franklin County, Ohio, to variable widths upon the following described centerline:

Beginning at the intersection of Havens Corners Road and Morrison Farms East Drive for approximately 1,000 feet in each direction.

Section 2) That Tuesday, April 17, 2018 at 11:00 a.m., on the line of the proposed improvement, is hereby fixed as the time and place for viewing said Havens Corners Road at Morrison Farms East Drive improvement project.

Section 3) That the Clerk of the Board of County Commissioners of Franklin County, Ohio is hereby directed to cause legal publication thereof to be made in accordance with the law.

CRR:WFC:cm  
Prepared By: Carla Marable  
c: Engineer (Havens Corners Rd at Morrison Farms East Dr.)

SIGNATURE SHEET FOLLOWS

**SIGNATURE SHEET**

Resolution No. 244-18

March 27, 2018

**ESTABLISHING, ALTERING AND WIDENING OF HAVENS CORNERS ROAD, COUNTY ROAD NO. 16, AT MORRISON FARMS EAST DRIVE, JEFFERSON TOWNSHIP, FRANKLIN COUNTY, OHIO, DECLARED NECESSARY**

**(ENGR - Engineer)**

Upon the motion of Commissioner Marilyn Brown, seconded by Commissioner Kevin L. Boyce:


**Voting:**

<b>Kevin L. Boyce, President</b>	<b>Aye</b>
<b>Marilyn Brown</b>	<b>Aye</b>
<b>John O'Grady</b>	<b>Absent</b>

Board of County Commissioners  
Franklin County, Ohio

**CERTIFICATE OF CLERK**

IT IS HEREBY CERTIFIED that the foregoing is a true and correct transcript of a resolution acted upon by the Board of County Commissioners, Franklin County, Ohio on the date noted above.

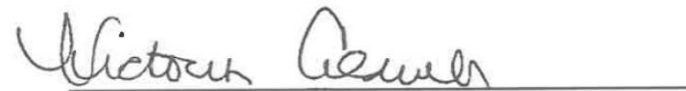

Victoria Caldwell, Clerk  
Board of County Commissioners  
Franklin County, Ohio



Gatehouse Media Ohio Holdings II Inc. P.O. Box 182537 Columbus, Ohio 43218-2537

**NOTICE OF INTENTION TO ESTABLISH, ALTER AND WIDEN HAVENS CORNERS ROAD AT MORRISON FARMS EAST DRIVE, JEFFERSON TOWNSHIP, FRANKLIN COUNTY, OHIO**

NOTICE is hereby given that it is the intention of the Board of County Commissioners of Franklin County, Ohio, to establish, alter and widen Havens Corners Road, County Road No. 16 at Morrison Farms East Drive, Franklin County, Ohio, to variable widths upon the following described centerline:

Beginning at the intersection of Havens Corners Road and Morrison Farms East Drive for approximately 1,000 feet in each direction.

NOTICE is hereby given that Tuesday, April 17, 2018 at 11:00 a.m., on the line of said proposed road improvement, was fixed as the time and place for viewing thereof and the final hearing for the improvement will be held at the office of the Board of County Commissioners on Tuesday, April 24, 2018 at 9:00 a.m.

By order of the Board of County Commissioners of Franklin County, Ohio.

Antwan Booker, Clerk  
Board of County Commissioners  
4/11, 4/17

Resolution No. 0314-18

April 24, 2018

**Establishing, altering and widening of Havens Corners Road at Morrison Farms East Drive, Jefferson Township, Franklin County, Ohio, viewed – Engineer to file plans as necessary (Engineer)**

**WHEREAS**, on March 27, 2018, the Board of County Commissioners of Franklin County, Ohio, adopted a resolution declaring it necessary to establish, alter and widen Havens Corners Road at Morrison Farms East Drive, Jefferson Township, Franklin County, Ohio; and

**WHEREAS**, on March 27, 2018, said Board of County Commissioners did fix the 17<sup>th</sup> day of April, 2018 on the line of said proposed improvement as the time and place for the viewing thereof; and

**WHEREAS**, legal notice was published in a newspaper of general circulation in said County and was given of the time and place for the viewing of said establishing, altering and widening, and of the final hearing thereof; and

**WHEREAS**, the Board of County Commissioners of Franklin County, Ohio did on the 17<sup>th</sup> day of April, 2018 view said proposed establishing, altering and widening of Havens Corners Road at Morrison Farms East Drive, meet on the line thereof as described in said resolution of March 27, 2018, and heard all the proof offered by parties interested in the affected thereby and other persons competent to testify, and did go over and along the line of said proposed improvement and the premises adjacent thereto, which are to be affected thereby and does find that the establishing, altering and widening of Havens Corners Road at Morrison Farms East Drive is of sufficient importance to require that the Engineer of Franklin County, Ohio be instructed and directed to make a survey and plat; now, therefore,

BE IT RESOLVED, BY THE BOARD OF COUNTY COMMISSIONERS OF FRANKLIN COUNTY, OHIO:

Section 1) That the Engineer of Franklin County, Ohio is hereby authorized and instructed to (1) make a survey and plat of the proposed establishing, altering and widening of Havens Corners Road at Morrison Farms East Drive, (2) make an accurate and detailed description of each tract of land which will be needed for the project, together with the names of each owner, (3) set stakes at the termini of each right of way line and at all angles between such termini and at sufficient other points in the right of way lines so that the bounds of the proposed road improvement may be discernible to the property owners and others interested, and (4) make report to the Board of County Commissioners. Said report shall set

Resolution No. 0314-18

April 24, 2018

**Establishing, altering and widening of Havens Corners Road at Morrison Farms East Drive, Jefferson Township, Franklin County, Ohio, viewed – Engineer to file plans as necessary (Engineer)**

forth the opinion of the County Engineer either for or against the granting of said improvement; and the report, together with the survey and plat of the proposed improvement, is to be deposited with the County Commissioners.

Section 2) That the Franklin County Engineer, by his request, is hereby authorized and directed to investigate and recommend to this Board a consulting engineer to be employed to assist him in the preparation of plans and all other related documents for the above mentioned improvement.

Section 3) That the County Engineer is hereby empowered and directed on behalf of the County to enter into agreements and sign documents as necessary to complete the planning, design and construction of this improvement.

CRR:WFC:cm  
Prepared By: Carla Marable  
c: Engineer

SIGNATURE SHEET FOLLOWS

**SIGNATURE SHEET**

Resolution No. 314-18

April 24, 2018

**ESTABLISHING, ALTERING AND WIDENING OF HAVENS CORNERS ROAD AT MORRISON FARMS EAST DRIVE, JEFFERSON TOWNSHIP, FRANKLIN COUNTY, OHIO, VIEWED - ENGINEER TO FILE PLANS AS NECESSARY**

**(ENGR - Engineer)**

Upon the motion of Commissioner Marilyn Brown, seconded by Commissioner John O'Grady:

**Voting:**

<b>Kevin L. Boyce, President</b>	<b>Aye</b>
<b>Marilyn Brown</b>	<b>Aye</b>
<b>John O'Grady</b>	<b>Aye</b>

Board of County Commissioners  
Franklin County, Ohio

**CERTIFICATE OF CLERK**

IT IS HEREBY CERTIFIED that the foregoing is a true and correct transcript of a resolution acted upon by the Board of County Commissioners, Franklin County, Ohio on the date noted above.



Antwana Booker, Clerk  
Board of County Commissioners  
Franklin County, Ohio



**CORNELL R. ROBERTSON, P.E., P.S.**  
**FRANKLIN COUNTY ENGINEER**

August 1, 2018

Honorable Board of County Commissioners  
Franklin County Administration Building  
373 South High Street, 26<sup>th</sup> Floor  
Columbus, Ohio 43215

Honorable Board:

Pursuant to your resolution dated March 27, 2018, I have prepared right of way plans for the improvement of Havens Corners Road, County Road No. 16, at Morrison Farms East Drive, Jefferson Township, Franklin County, Ohio.

It is my recommendation that the right of way plans for the Havens Corners Road at Morrison Farms East Drive project be approved as submitted.

Respectfully submitted,



Cornell R. Robertson, P.E., P.S.  
Franklin County Engineer

CRR:WFC:tp

Resolution No. 0548-18

August 14, 2018

**Final hearing for establishing, altering and widening of Havens Corners Road, County Road No. 16, at Morrison Farms East Drive, Jefferson Township, Franklin County, Ohio (Engineer)**

**WHEREAS**, on March 27, 2018, the Board of County Commissioners of Franklin County, Ohio, adopted a resolution declaring it necessary to establish, alter and widen Havens Corners Road, County Road No. 16, at Morrison Farms East Drive, Jefferson Township, Franklin County, Ohio, and report to said Board in the manner and form prescribed in Section 5553.06 et seq. of the Ohio Revised Code; and

**WHEREAS**, this 14<sup>th</sup> day of August, 2018 was fixed as the date for the right of way hearing in said matter and the County Engineer, having filed his report thereon and plats thereof, recommends that Havens Corners Road, County Road No. 16, at Morrison Farms East Drive be improved to variable widths as described in said report and shown on said plats; and

**WHEREAS**, no objections to the improvement were made; and

**WHEREAS**, the Board of County Commissioners of Franklin County, Ohio finds that public convenience and welfare requires the establishing, altering and widening of Havens Corners Road, County Road No. 16, at Morrison Farms East Drive, as shown in the reports and on the plats submitted by the County Engineer; now, therefore,

BE IT RESOLVED, BY THE BOARD OF COUNTY COMMISSIONERS OF FRANKLIN COUNTY, OHIO:

Section 1) That said Havens Corners Road, County Road No. 16, at Morrison Farms East Drive project is found to be of sufficient importance to public convenience and welfare to cause the above establishing, altering and widening as shown on the submitted plat and recommended by the County Engineer.

Section 2) That the Franklin County Engineer, at his request, is hereby authorized and directed to investigate and recommend the employment of competent appraisers to aid him in determining the value of the land to be acquired.

CRR:WFC:tp  
Prepared By: Terri Pritchard  
c: Engineer (Havens Corners Rd at Morrison Farms East Dr.)

SIGNATURE SHEET FOLLOWS

**SIGNATURE SHEET**

Resolution No. 548-18

August 14, 2018

**FINAL HEARING FOR ESTABLISHING, ALTERING AND WIDENING OF HAVENS CORNERS ROAD, COUNTY ROAD NO. 16, AT MORRISON FARMS EAST DRIVE, JEFFERSON TOWNSHIP, FRANKLIN COUNTY, OHIO**

**(ENGR - Engineer)**

Upon the motion of Commissioner Marilyn Brown, seconded by Commissioner Kevin L. Boyce:

**Voting:**

<b>Kevin L. Boyce, President</b>	<b>Aye</b>
<b>Marilyn Brown</b>	<b>Aye</b>
<b>John O'Grady</b>	<b>Absent</b>

Board of County Commissioners  
Franklin County, Ohio

**CERTIFICATE OF CLERK**

IT IS HEREBY CERTIFIED that the foregoing is a true and correct transcript of a resolution acted upon by the Board of County Commissioners, Franklin County, Ohio on the date noted above.



Antwana Booker, Clerk  
Board of County Commissioners  
Franklin County, Ohio



**CORNELL R. ROBERTSON, P.E., P.S.**  
**FRANKLIN COUNTY ENGINEER**

January 2, 2019

Honorable Board of County Commissioners  
Franklin County Administration Building  
373 South High Street, 26<sup>th</sup> Floor  
Columbus, Ohio 43215

Honorable Board:

Our office negotiated with a portion of the owners abutting Havens Corners Road, County Road No. 16, at Morrison Farms East Drive for the purchase of additional land needed for road purposes. I hereby submit for your consideration the following recommendation as to the amounts of compensation and damages to be awarded to the owners of the land sought to be acquired.

AUDITOR'S PAR. NO.	ENGR'S PAR. NO.	NAME	AMOUNT
170-001189	7-WD	Debra Kindoll	20,000.00
170-001469	11-WD	Kenneth E. Nichols	8,237.00
TOTAL:			\$28,237.00

I am of the opinion that the sums recommended above are just and equitable for the land needed and damages sustained by reason of the improvement of Havens Corners Road, County Road No. 16, at Morrison Farms East Drive, Jefferson Township, Franklin County, Ohio.

Respectfully submitted,

Cornell R. Robertson, P.E., P.S.  
Franklin County Engineer

CRR:WFC:tp

Resolution No. 0017-19

January 15, 2019

**Report (1<sup>st</sup>) of the Franklin County Engineer, establishing sums of compensation for a portion of the owners of property abutting the Havens Corners Road, County Road No. 16, at Morrison Farms East Drive improvement, Jefferson Township, Franklin County, Ohio (Engineer) (\$28,237.00)**

**WHEREAS**, on March 27, 2018, the Board of County Commissioners did by resolution duly adopted find in favor of improving Havens Corners Road, County Road No. 16, at Morrison Farms East Drive; and

**WHEREAS**, the Franklin County Engineer has negotiated with a portion of the property owners abutting Havens Corners Road, County Road No. 16, at Morrison Farms East Drive; and

**WHEREAS**, the Franklin County Engineer has advised this Board by letter dated January 2, 2019, that it is his recommendation that the following amounts of compensation be awarded to the owners of land sought to be acquired; and

**WHEREAS**, the attached purchase order encumbrances have been pre-certified as to the availability of funds by the Franklin County Auditor for payment; now, therefore,

AUDITOR'S PAR. NO.	ENGR'S PAR. NO.	NAME	AMOUNT
170-001189	7-WD	Debra Kindoll	20,000.00
170-001469	11-WD	Kenneth E. Nichols	8,237.00
TOTAL:			\$28,237.00

BE IT RESOLVED, BY THE BOARD OF COUNTY COMMISSIONERS OF FRANKLIN COUNTY, OHIO:

Section 1) That, after due consideration, the amounts of compensation and damages recommended by the Franklin County Engineer are found to be just and equitable for the land needed and/or damages sustained by reason of the improvement of Havens Corners Road, County Road No. 16, at Morrison Farms East Drive and these amounts are hereby approved.

Resolution No. 0017-19

January 15, 2019

**Report (1<sup>st</sup>) of the Franklin County Engineer, establishing sums of compensation for a portion of the owners of property abutting the Havens Corners Road, County Road No. 16, at Morrison Farms East Drive improvement, Jefferson Township, Franklin County, Ohio (Engineer) (\$28,237.00)**

Section 2) That the attached purchase orders individually described on the accompanying Purchase Order Proof List have been pre-certified by the Franklin County Auditor for payment.

CRR:WFC:tp  
Prepared By: Terri Pritchard  
C: Engineer (Havens Corners Rd at Morrison Farms East Dr.)  
Road Record

SIGNATURE SHEET FOLLOWS



**CORNELL R. ROBERTSON, P.E., P.S.**  
FRANKLIN COUNTY ENGINEER

February 6, 2019

Honorable Board of County Commissioners  
Franklin County Administration Building  
373 South High Street, 26<sup>th</sup> Floor  
Columbus, Ohio 43215

Honorable Board:

Our office negotiated with a portion of the owners abutting Havens Corners Road, County Road No. 16, at Morrison Farms East Drive for the purchase of additional land needed for road purposes. I hereby submit for your consideration the following recommendation as to the amounts of compensation and damages to be awarded to the owners of the land sought to be acquired.

AUDITOR'S PAR. NO.	ENGR'S PAR. NO.	NAME	AMOUNT
170-001017	3-WD	Kelly L. Spurlock and Kenneth W. Spurlock	\$30,000.00
170-001266	5-WD	Melinda K. Berry	\$ 2,000.00
170-000663	9-WD	Leigh R. Crosby and Martin J. Richardson	\$ 5,000.00
TOTAL:			\$37,000.00

I am of the opinion that the sums recommended above are just and equitable for the land needed and damages sustained by reason of the improvement of Havens Corners Road, County Road No. 16, at Morrison Farms East Drive, Jefferson Township, Franklin County, Ohio.

Respectfully submitted,

Cornell R. Robertson, P.E., P.S.  
Franklin County Engineer

CRR:WFC:tp

Resolution No. 0106-19

February 19, 2019

**Report (2<sup>nd</sup>) of the Franklin County Engineer, establishing sums of compensation for a portion of the owners of property abutting the Havens Corners Road, County Road No. 16, at Morrison Farms East Drive improvement, Jefferson Township, Franklin County, Ohio (Engineer) (\$37,000.00)**

**WHEREAS**, on March 27, 2018, the Board of County Commissioners did by resolution duly adopted find in favor of improving Havens Corners Road, County Road No. 16, at Morrison Farms East Drive; and

**WHEREAS**, the Franklin County Engineer has negotiated with a portion of the property owners abutting Havens Corners Road, County Road No. 16, at Morrison Farms East Drive; and

**WHEREAS**, the Franklin County Engineer has advised this Board by letter dated February 6, 2019, that it is his recommendation that the following amounts of compensation be awarded to the owners of land sought to be acquired; and

**WHEREAS**, the attached purchase order encumbrances have been pre-certified as to the availability of funds by the Franklin County Auditor for payment; now, therefore,

<u>AUDITOR'S PAR. NO.</u>	<u>ENGR'S PAR. NO.</u>	<u>NAME</u>	<u>AMOUNT</u>
170-001017	3-WD	Kelly L. Spurlock and Kenneth W. Spurlock	\$30,000.00
170-001266	5-WD	Melinda K. Berry	\$ 2,000.00
170-000663	9-WD	Leigh R. Crosby and Martin J. Richardson	\$ 5,000.00
TOTAL:			\$37,000.00

BE IT RESOLVED, BY THE BOARD OF COUNTY COMMISSIONERS OF FRANKLIN COUNTY, OHIO:

Resolution No. 0106-19

February 19, 2019

**Report (2<sup>nd</sup>) of the Franklin County Engineer, establishing sums of compensation for a portion of the owners of property abutting the Havens Corners Road, County Road No. 16, at Morrison Farms East Drive improvement, Jefferson Township, Franklin County, Ohio (Engineer) (\$37,000.00)**

Section 1) That, after due consideration, the amounts of compensation and damages recommended by the Franklin County Engineer are found to be just and equitable for the land needed and/or damages sustained by reason of the improvement of Havens Corners Road, County Road No. 16, at Morrison Farms East Drive and these amounts are hereby approved.

Section 2) That the attached purchase orders individually described on the accompanying Purchase Order Proof List have been pre-certified by the Franklin County Auditor for payment.

CRR:WFC:tp  
Prepared By: Terri Pritchard  
C: Engineer (Havens Corners Rd at Morrison Farms East Dr.)  
Road Record

SIGNATURE SHEET FOLLOWS

**SIGNATURE SHEET**

Resolution No. 106-19

February 19, 2019

**REPORT (2ND) OF THE FRANKLIN COUNTY ENGINEER,  
ESTABLISHING SUMS OF COMPENSATION FOR A PORTION OF THE  
OWNERS OF PROPERTY ABUTTING THE HAVENS CORNERS ROAD,  
COUNTY ROAD NO. 16, AT MORRISON FARMS EAST DRIVE  
IMPROVEMENT, JEFFERSON TOWNSHIP, FRANKLIN COUNTY, OHIO**

**(ENGR - Engineer)**

Upon the motion of Commissioner John O'Grady, seconded by  
Commissioner Kevin L. Boyce:

**Voting:**

<b>Marilyn Brown, President</b>	<b>Aye</b>
<b>John O'Grady</b>	<b>Aye</b>
<b>Kevin L. Boyce</b>	<b>Aye</b>

Board of County Commissioners  
Franklin County, Ohio

**CERTIFICATE OF CLERK**

IT IS HEREBY CERTIFIED that the foregoing is a true and correct  
transcript of a resolution acted upon by the Board of County  
Commissioners, Franklin County, Ohio on the date noted above.




\_\_\_\_\_  
Antwana Booker, Clerk  
Board of County Commissioners  
Franklin County, Ohio

INDEX OF SHEETS	
TITLE SHEET	1
TYPICAL SECTIONS	2
GENERAL NOTES	3
MAINTENANCE OF TRAFFIC	4-8
EROSION CONTROL	9-10
GENERAL SUMMARY	11
PLAN AND PROFILE	12-15
CROSS SECTIONS	16-23
INTERSECTION DETAIL	24
DRIVE DETAILS	25-28
STORM SEWER PROFILES	29-30
TRAFFIC CONTROL	31-32
SUMMARY OF ADDITIONAL RIGHT-OF-WAY	33
RIGHT-OF-WAY PROPERTY MAP	34

# JEFFERSON TOWNSHIP, FRANKLIN COUNTY, OHIO

# HAVENS CORNERS ROAD (CR-16) WIDENING

## 2018

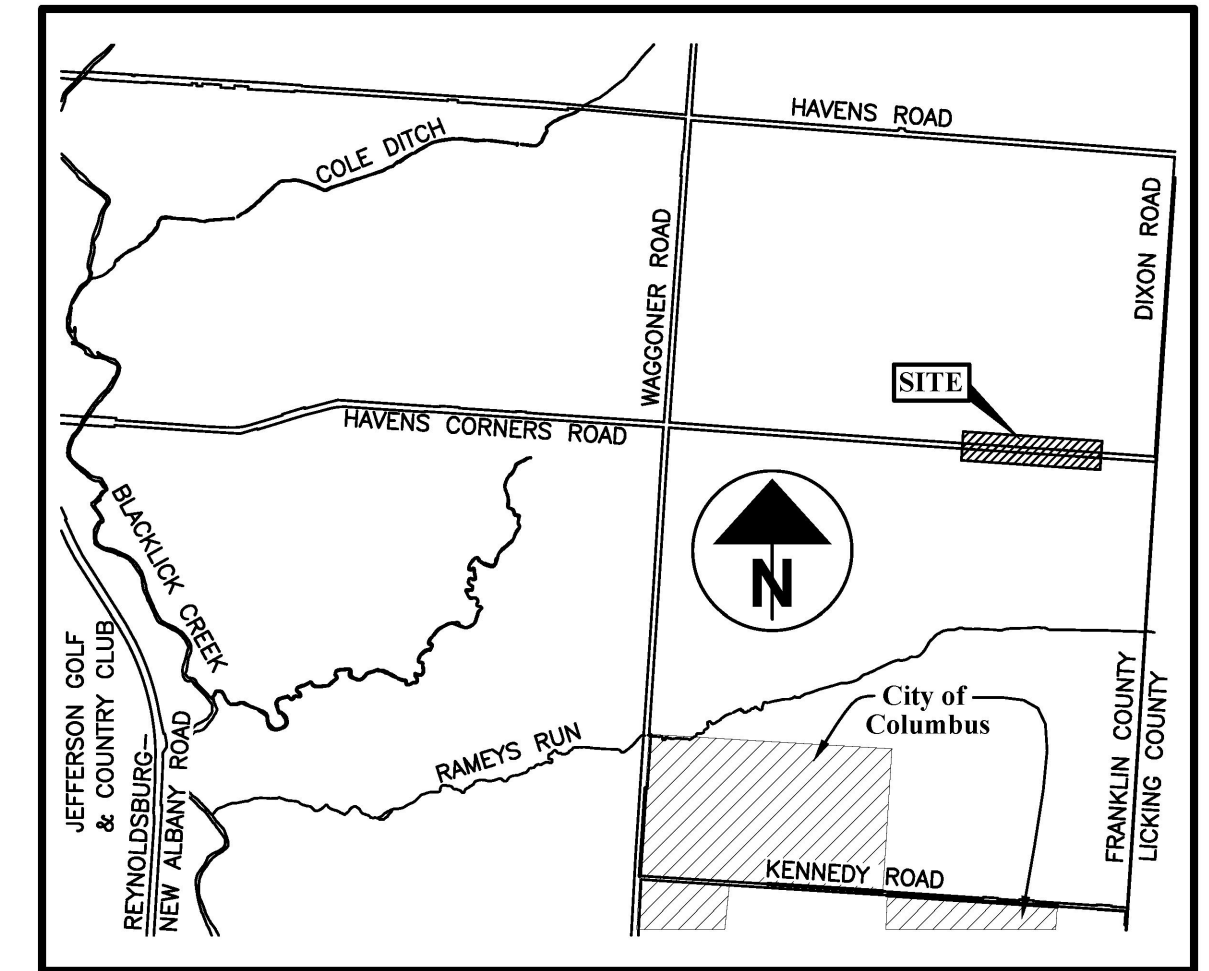

**LOCATION MAP**  
Not to Scale

**PROJECT DESCRIPTION**

This project consists of 1550 linear feet of improvements to Havens Corners Road including asphalt pavement widening and resurfacing, storm sewer, new ditches, and Right-of-Way.

**SPECIFICATIONS**

The Standard Specifications of the State of Ohio, Department of Transportation, (2016) including all revisions and supplements thereto, shall govern all construction items that are a part of this plan unless noted otherwise.

**WATER QUANTITY & QUALITY BMP NOTE**

Water quality & quantity treatment is not required as the Earth Disturbed Area (EDA) is less than 1 acre.

**DESIGN DESIGNATION**

**Havens Corners Road**  
 Legal Speed 55 M.P.H.  
 Design Speed 55 M.P.H.  
 Franklin County Road Classification Minor Collector

**BENCH MARKS (NAVD 88)**


- BM #1** Chiseled "X" on the north flange bolt of the 6th fire hydrant east of the intersection of Havens Corners Road and Waggoner Road, being on the south side of Havens Corners Road. Said hydrant is across from the driveway to 8050 Havens Corners Road. Elev. 1046.53
- BM #2** Chiseled "X" on the north flange bolt of the 8th fire hydrant east of the intersection of Havens Corners Road and Waggoner Road, being on the south side of Havens Corners Road. Said hydrant is in front of 8189 Havens Corners Road. Elev. 1058.11
- BM #3** Chiseled "X" on the north flange bolt of the 10th fire hydrant east of the intersection of Havens Corners Road and Waggoner Road, being on the south side of Havens Corners Road. Said hydrant is on the east side of the driveway to 8317 Havens Corners Road. Elev. 1062.75
- BM #4 (FCGS 8811)** Aluminum cap in concrete monument, at a P.O.T. in the centerline of Havens Corners Road, 0.52 miles east of Waggoner Road, on a P/L north, access through Franklin County road monument box. Monument replaced a found railroad spike 4 inches deep. Note: This elevation was established by EMHT (There is no published elevation). Elev. 1045.09

**VERTICAL DATUM**

The Vertical Datum is based on the elevation established by the Franklin County Engineering Department at monument FCGS 6640, being 1020.913 feet in elevation. The said elevation was transferred from said Franklin County Engineering Department monument using conventional leveling procedures to the site. The said monument being a source bench mark with an elevation that is based on the North American Vertical Datum of 1988.

**HORIZONTAL DATUM**

Bearings are based on the Ohio State Plane Coordinate System, South Zone, as per NAD 83 (1986 Adjustment). Control for bearings was from coordinates of monuments FCGS 0027 & FCGS 6640, having a bearing of North 03° 40' 23" East, established by the Franklin County Engineering Department, using Global Positioning System procedures and equipment. Horizontal Datum originally established in EMHT project 2003-0362.

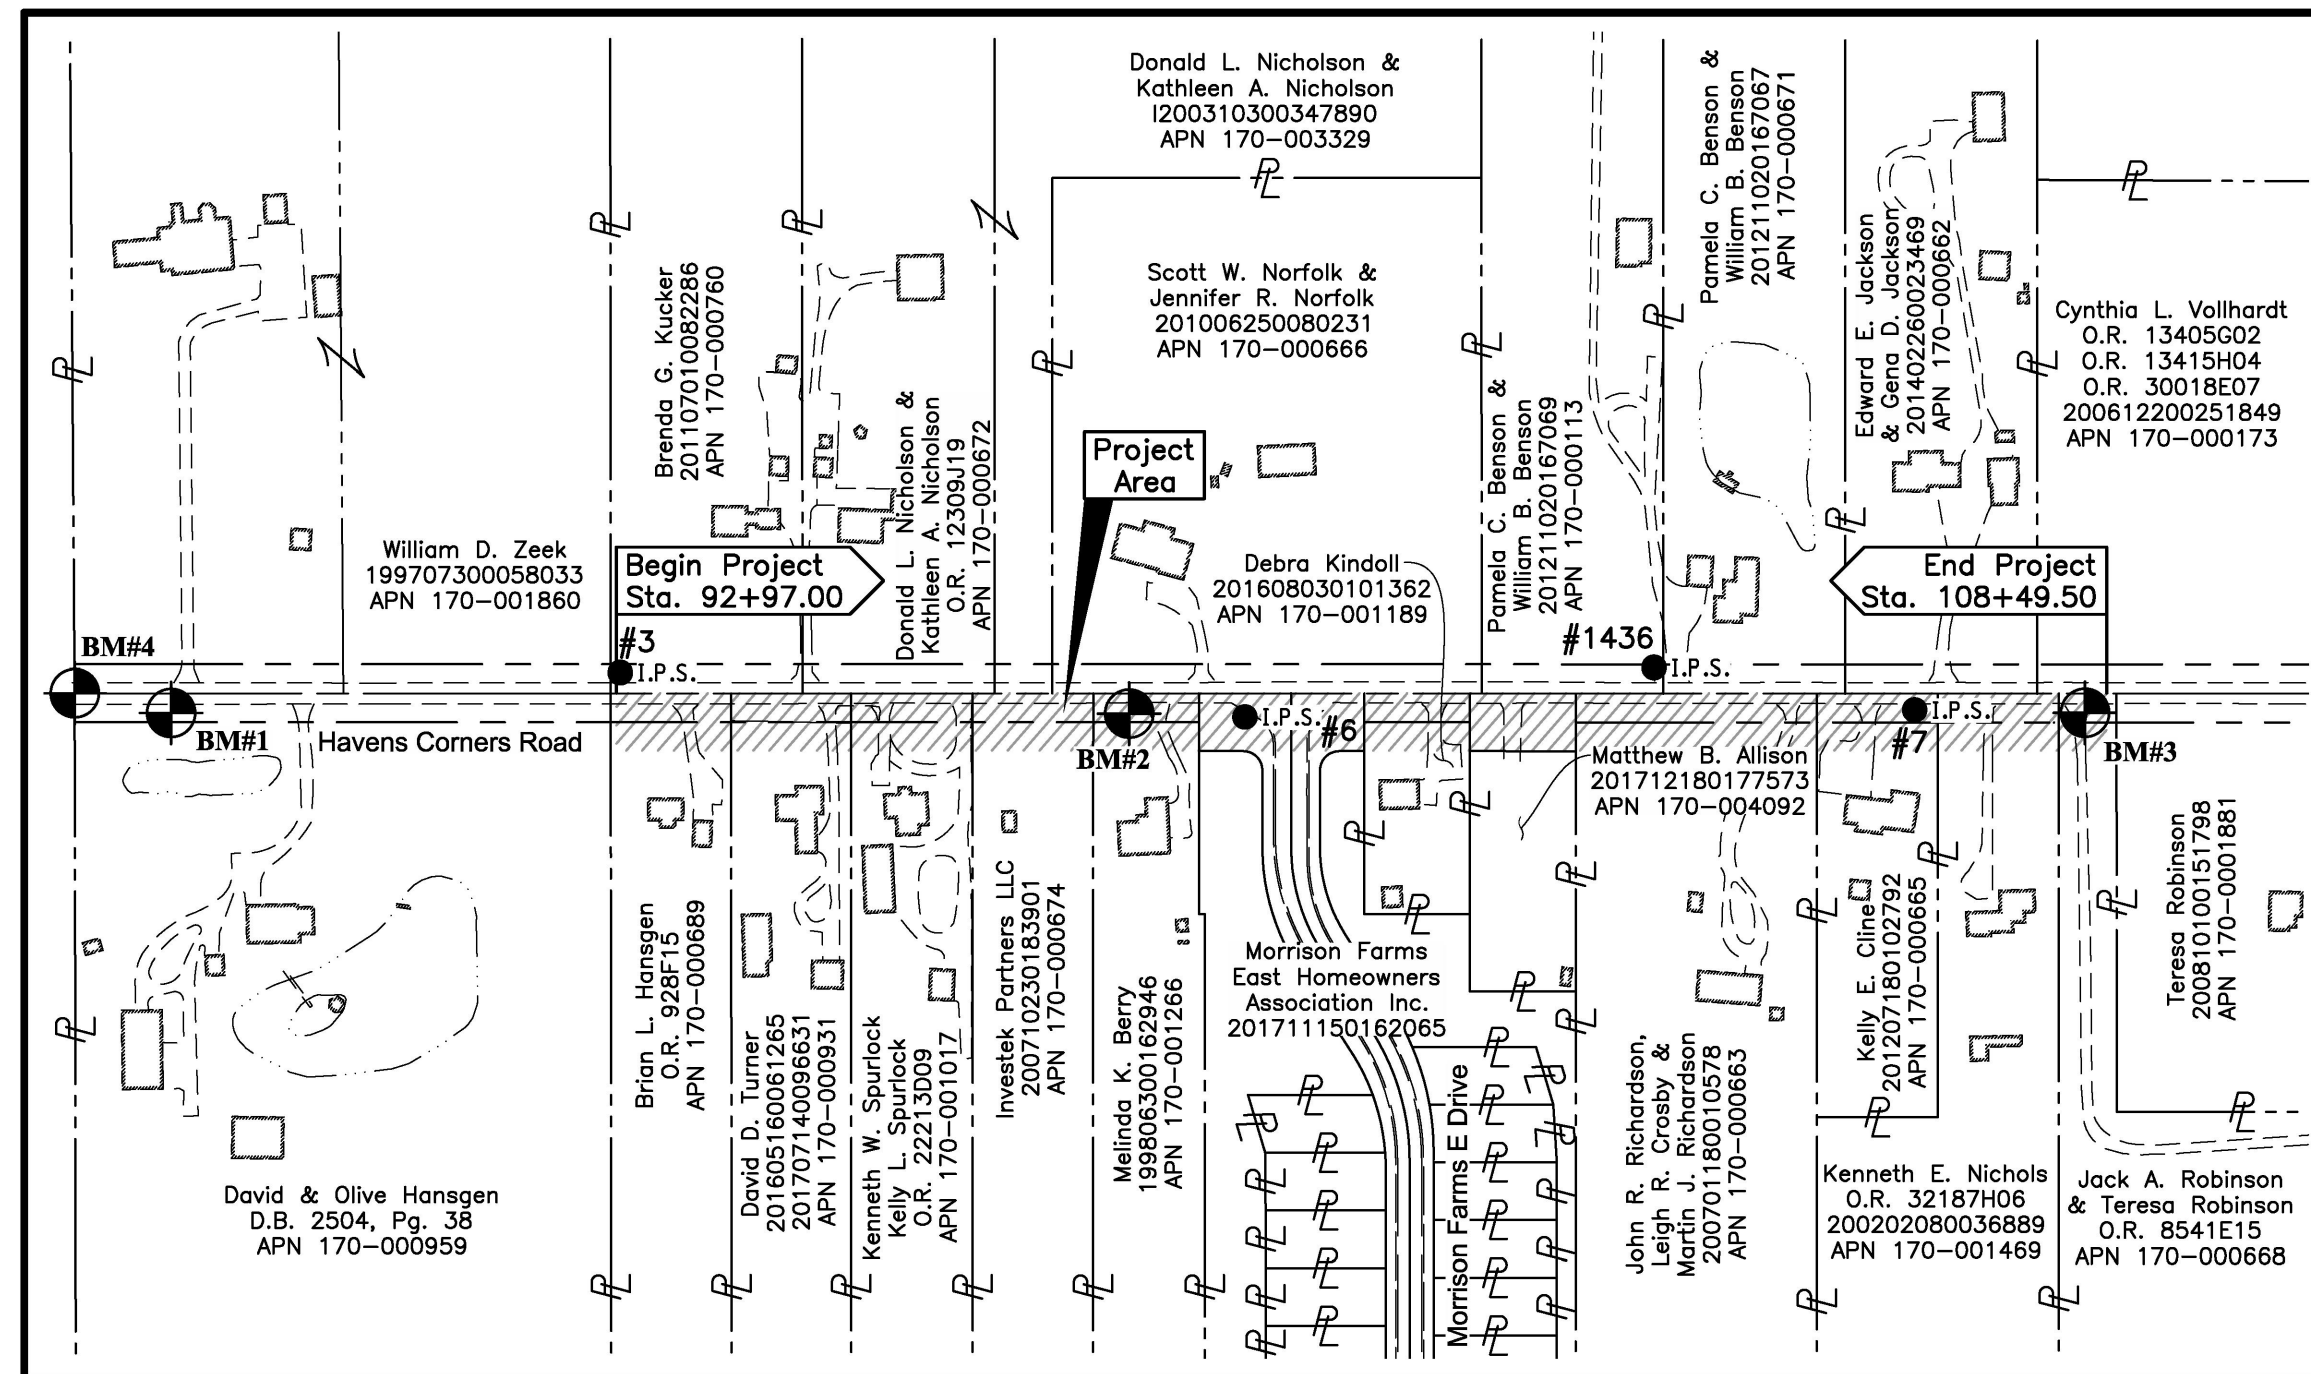


**INDEX MAP**  
Scale: 1" = 200'

Project Area

**DEVELOPER/OWNER**

Rockford Homes  
 999 Polaris Parkway, Suite 200  
 Columbus, Ohio 43240  
 Tel: (614) 785-0015  
 Fax: (614) 785-9181

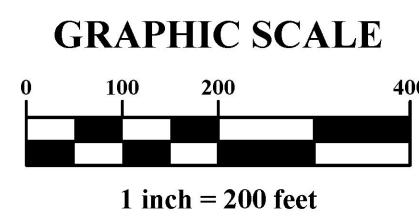

**FRANKLIN COUNTY APPROVALS**

Signatures below signify only concurrence with the general purpose and general location of the project. All technical details remain the responsibility of the Engineer preparing the plans. Approval on the part of the Franklin County Engineer's Office is given for work within the Franklin County R/W only.

Franklin County Engineer \_\_\_\_\_ Date \_\_\_\_\_

Franklin County Chief Deputy Engineer \_\_\_\_\_ Date \_\_\_\_\_

**JEFFERSON WATER & SEWER DISTRICT**

These drawings were reviewed for general compliance with the Jefferson Water and Sewer District Regulations, Construction and Material Specifications and Standard Drawings only for those water and sewer system improvements to be acquired, operated and maintained by the District. No exception to said improvements as shown is taken; therefore, their construction as shown is recommended. The recommendation resulting from this review does not relieve the Owner, Developer or Contractor from the obligation of complying with the above stated Jefferson Water and Sewer District specifications and Drawings and all safety requirements in force during the construction of the improvements described herein. All technical details remain the responsibility of the Engineer preparing the plans.

Jefferson Water And Sewer District, Superintendent \_\_\_\_\_ Date \_\_\_\_\_

Jefferson Water And Sewer District, Director \_\_\_\_\_ Date \_\_\_\_\_

Reviewed for the District \_\_\_\_\_ Date \_\_\_\_\_

STANDARD CONSTRUCTION DRAWINGS								SUPPLEMENTAL SPECIFICATIONS	
ODOT				FCEO		JWSD		COLUMBUS	
BP-3.1	07/18/14	MT-99.20	07/20/18	1250	03/14	W-10	02/15/07	AA-S165	07/09/12
BP-4.1	07/19/13	MT-101.60	01/20/17			W-15	02/15/07	800	01/18/19
		MT-101.90	07/21/17			W-18	02/15/07	L-8502	05/16/13
DM-1.1	07/21/17	MT-105.10	07/19/13			W-19	02/15/07	902	12/31/12
DM-1.2	01/18/13					W-20	12/01/15		
DM-4.4	01/15/16	TC-41.20	10/18/13			W-21	02/15/07		
		TC-42.20	10/18/13						
CB-1.1	07/20/18	TC-52.10	10/18/13						
CB-1.2	01/15/16	TC-52.20	07/20/18						
CB-4.2	01/18/13	TC-65.10	01/17/14						
MT-97.10	07/18/14	TC-65.11	07/21/17						
MT-97.11	01/20/17	TC-71.10	01/19/18						

**ENGINEER'S SEAL:**



**PREPARED BY:**  
  
 Evans, Mechwart, Hambleton & Tilton, Inc.  
 Engineers • Surveyors • Planners • Scientists  
 5500 New Albany Road, Columbus, OH 43054  
 Phone: 614.775.4500 Toll Free: 888.775.3448  
 emht.com

SIGNED: \_\_\_\_\_  
 DATE: \_\_\_\_\_

MARK	DATE	DESCRIPTION



JEFFERSON TOWNSHIP, FRANKLIN COUNTY, OHIO  
**HAVENS CORNERS ROAD (CR-16)**  
**WIDENING**  
**TITLE SHEET**




DATE	July, 2018
SCALE	As Noted
JOB NO.	2018-0154
SHEET	1/34

I:\2018\154\Drawings\Sheet\20180154\Title.dwg - Last Saved By: cgsd@emht.com - 7/27/2018 10:50 AM - Last Printed By: Goodrich, Christian - 7/27/2018 1:21 PM (No Xrefs)



I:\2018\154\Drawings\445\Drawings\20180115\ERW01.dwg - Last Saved By: goodrich.christian\_7/27/2018 7:24 PM - Last Printed By: Goodrich, Christian\_7/27/2018 11:28 PM (No Xrefs)

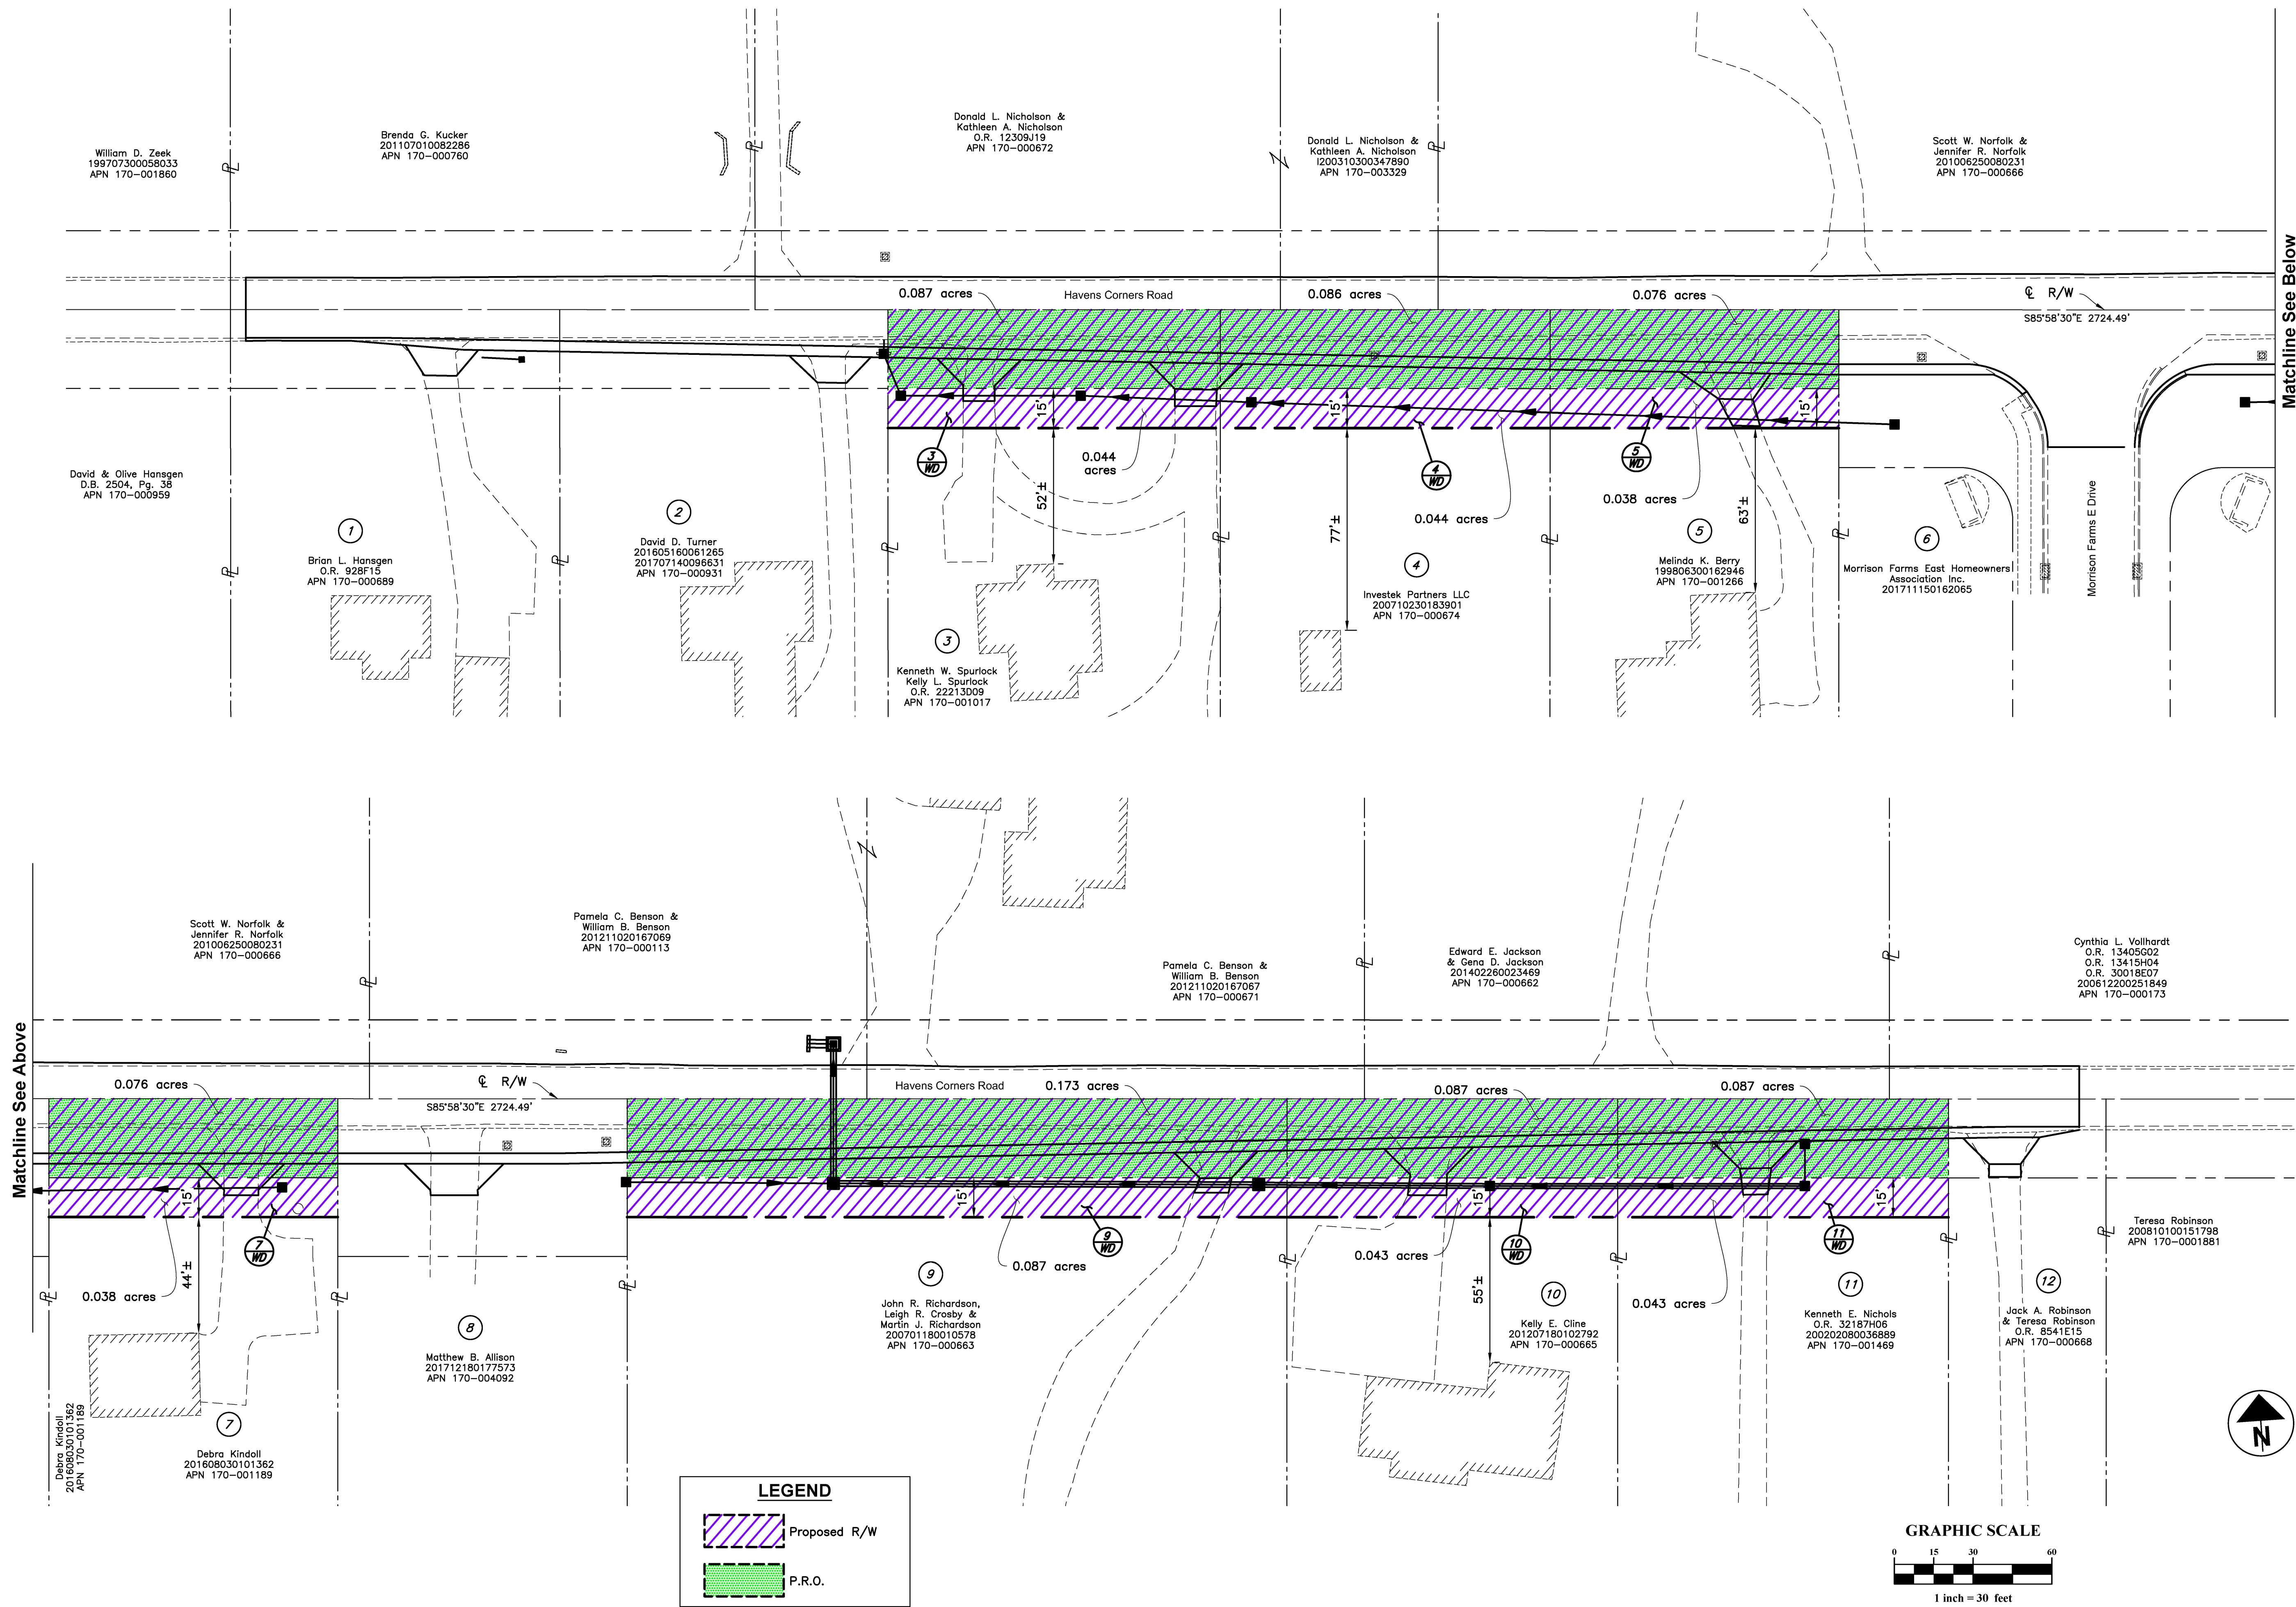

**LEGEND**

- Proposed R/W
- P.R.O.


**GRAPHIC SCALE**

1 inch = 30 feet

Matchline See Below

Matchline See Above

MARK	DATE	DESCRIPTION

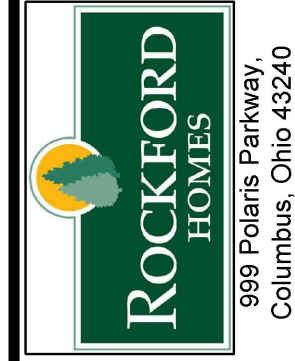

JEFFERSON TOWNSHIP, FRANKLIN COUNTY, OHIO  
**HAVENS CORNERS ROAD (CR-16)  
 WIDENING  
 RIGHT-OF-WAY PROPERTY MAP**



DATE	July, 2018
SCALE	1" = 30'
JOB NO.	2018-0154
SHEET	34/34