
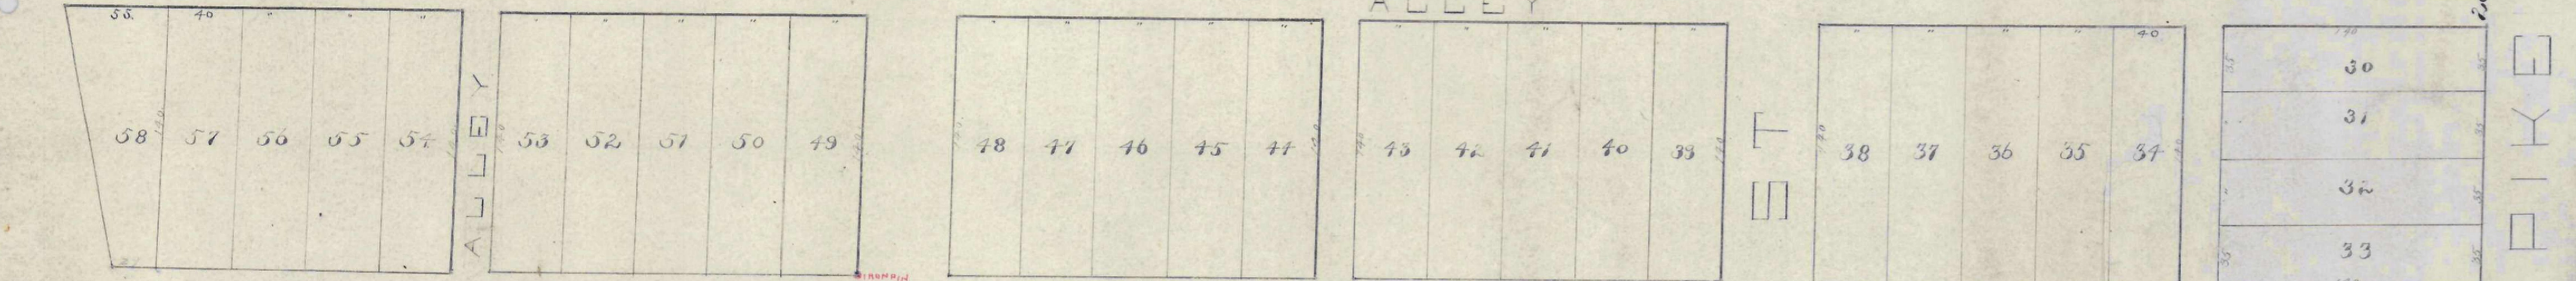


SYCAMORE

ST


60

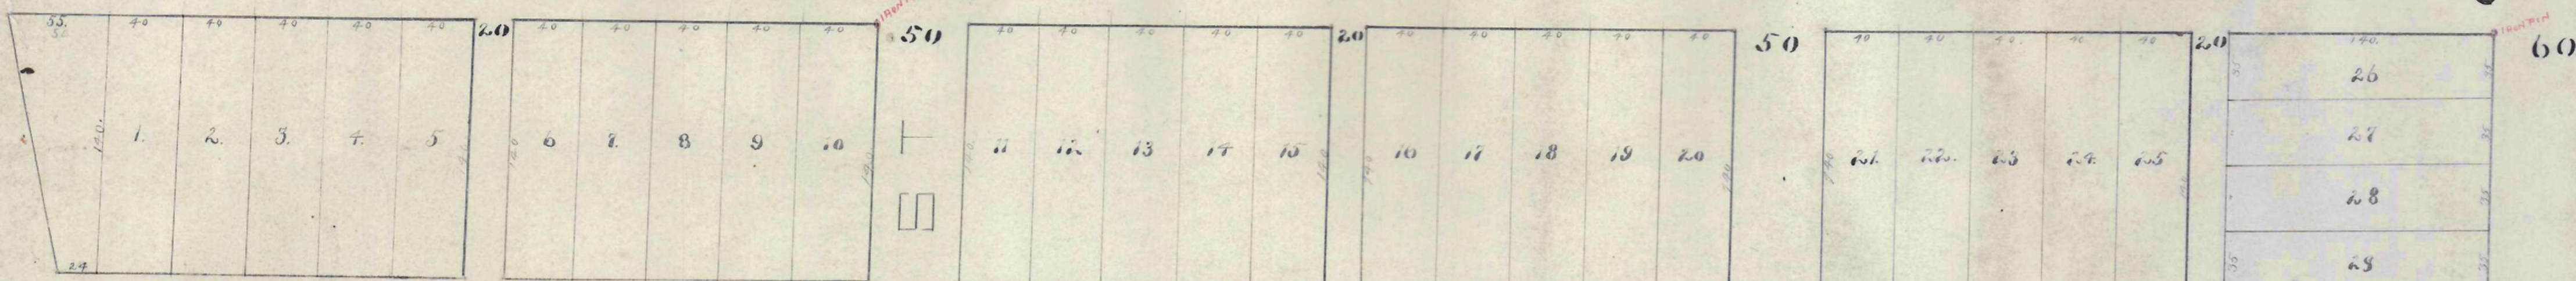

FOREST

ST

60

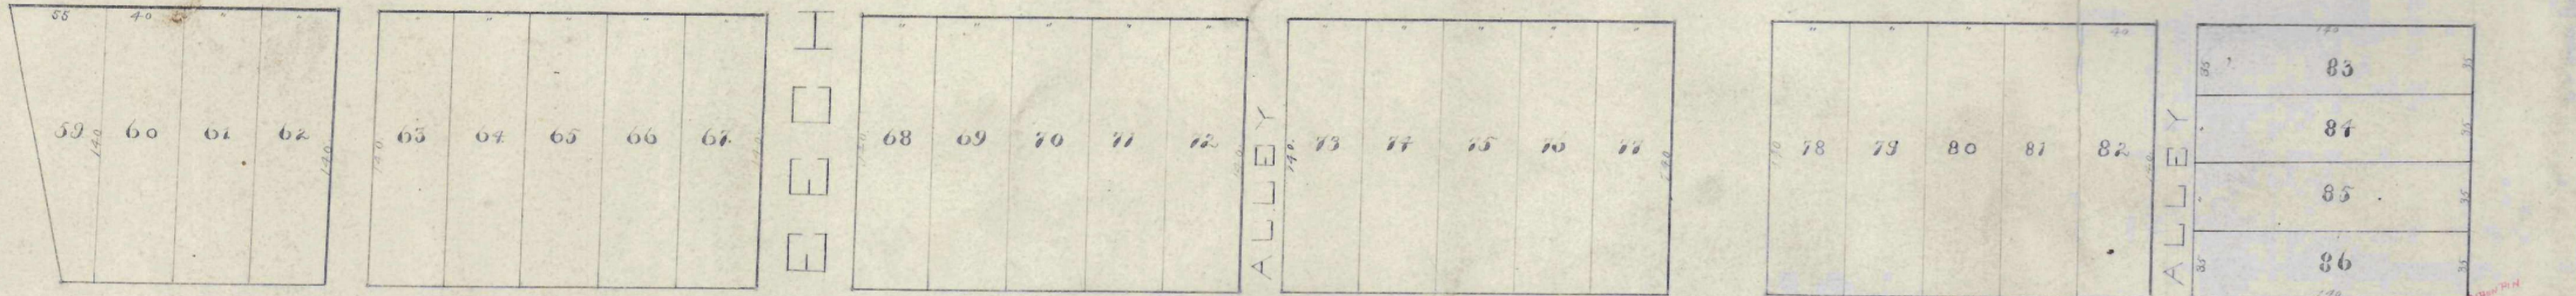


ALLEY


COLUMBUS

ST

55

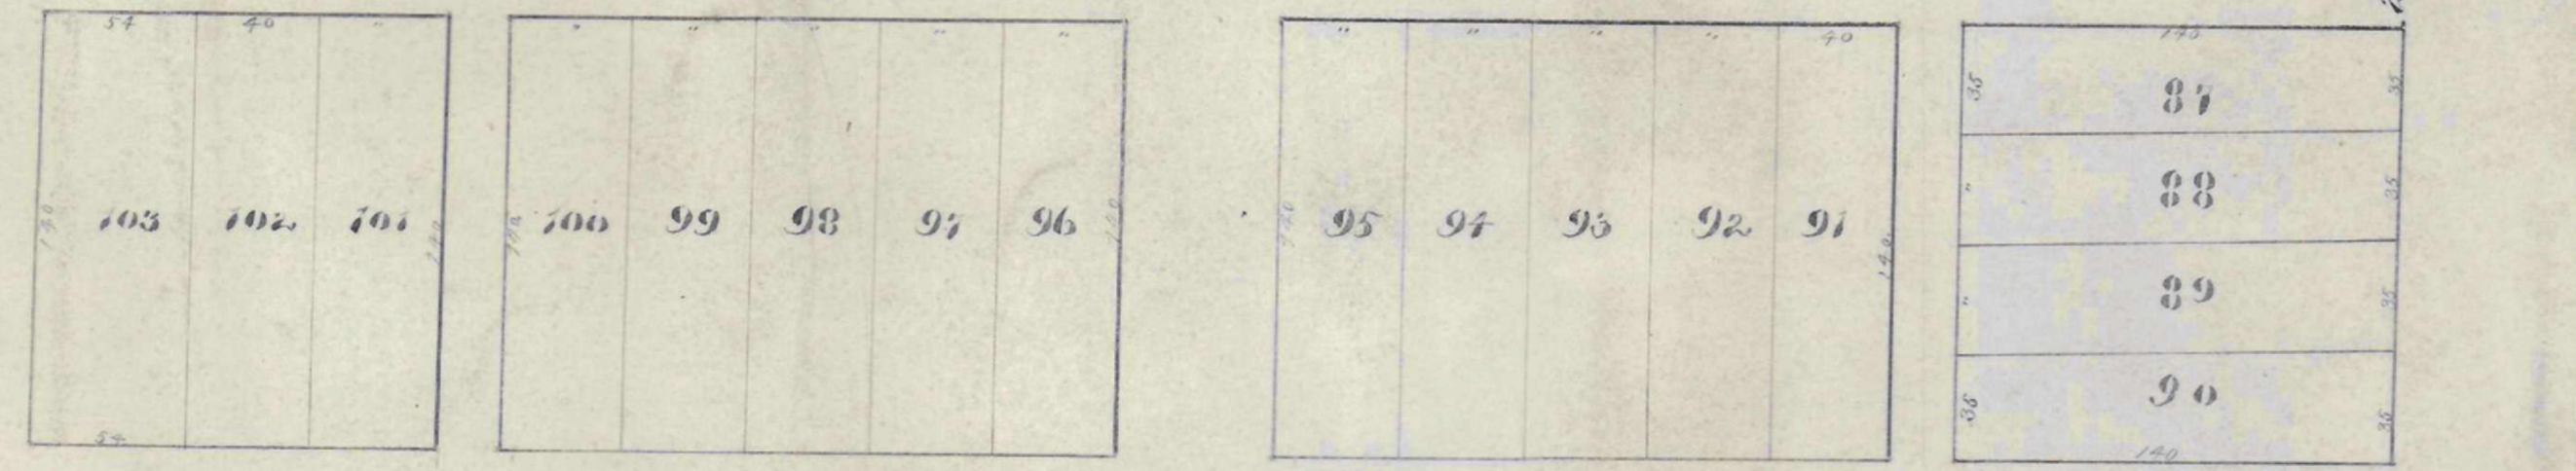

ALLEY

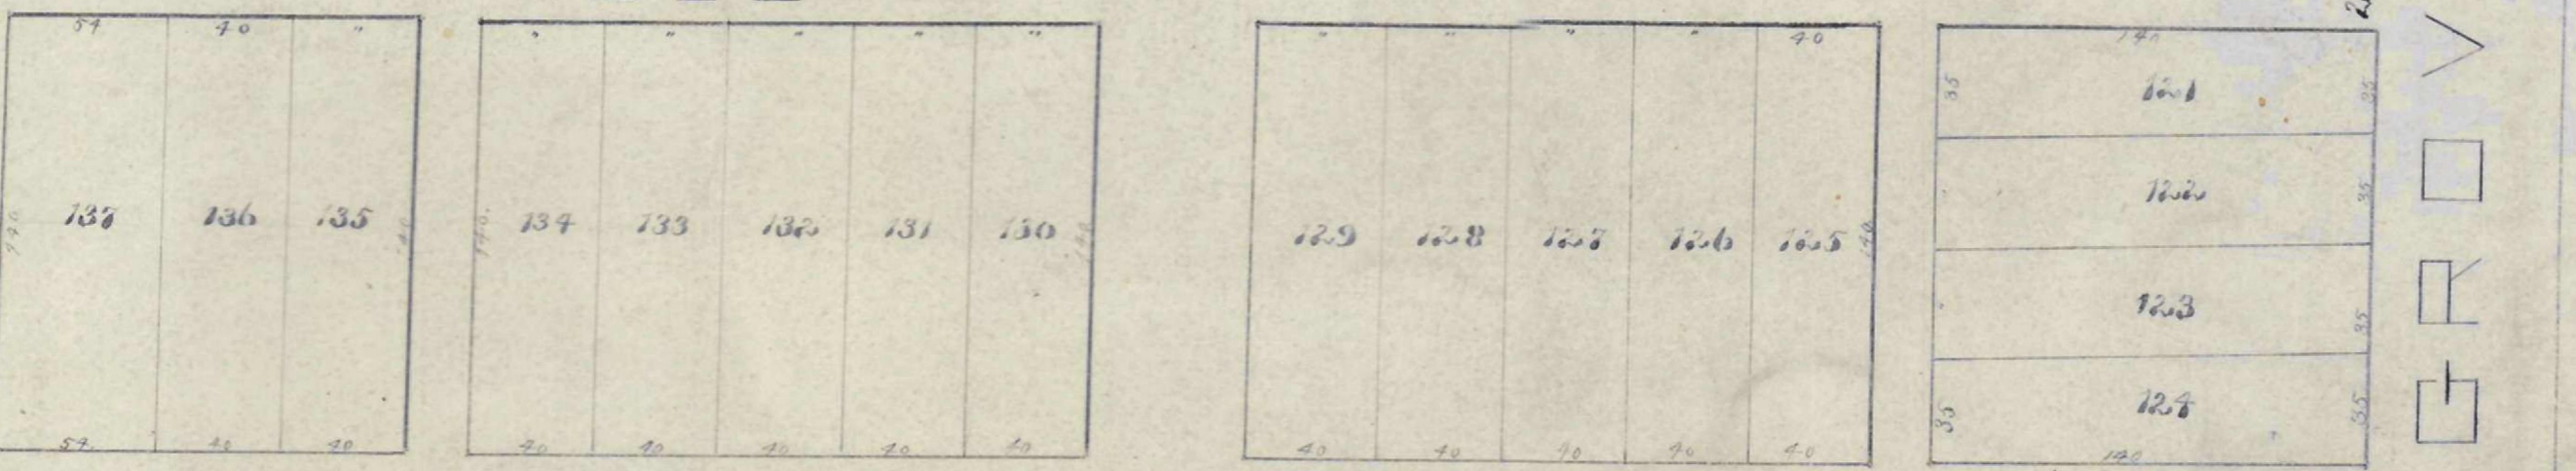

ALLEY

50


**PLAT**  
 of  
**CHAPMAN'S**  
**ADD.**

TOWNSHIP,  
 of  
 COLUMBUS



INDEX

South

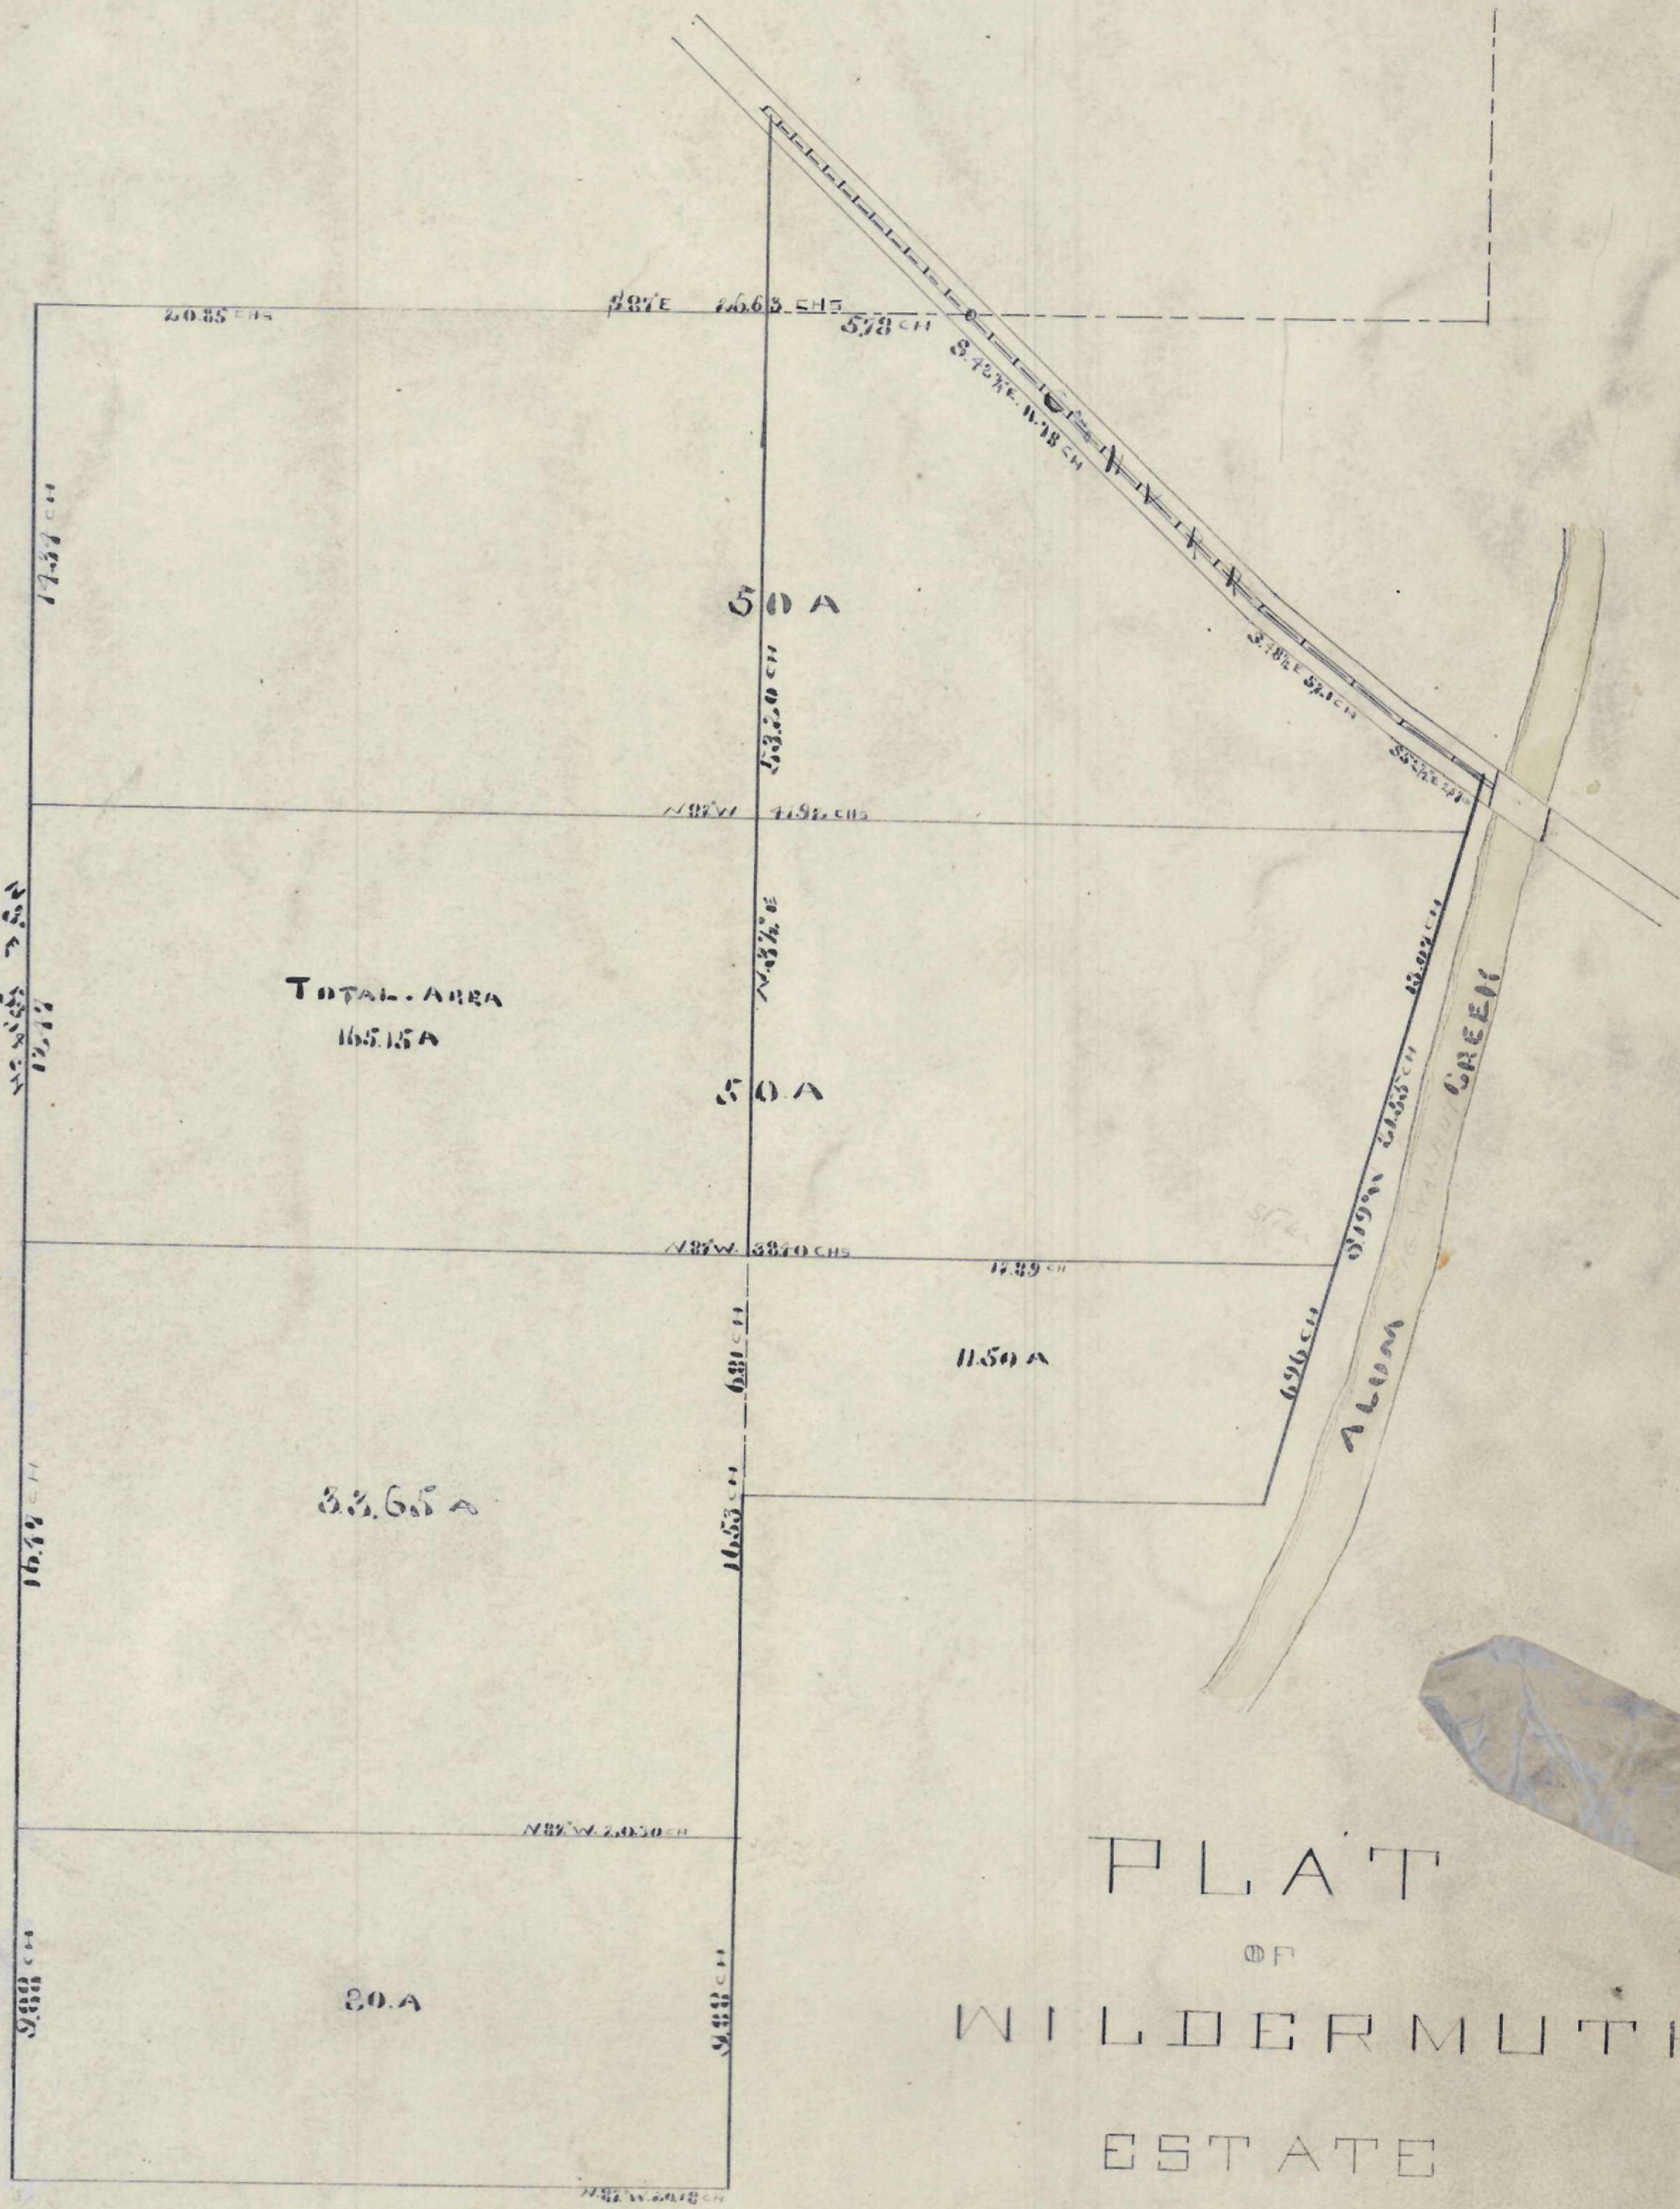

North

**PLAT**  
 of  
**WILDERMUTH**  
 ESTATE  
 MADISON TP  
 FRANKLIN CO

INDEX