



Carrie M Tibbets Fairview Addition
Clinton Township Franklin County Ohio
S. K. Hines County Surveyor

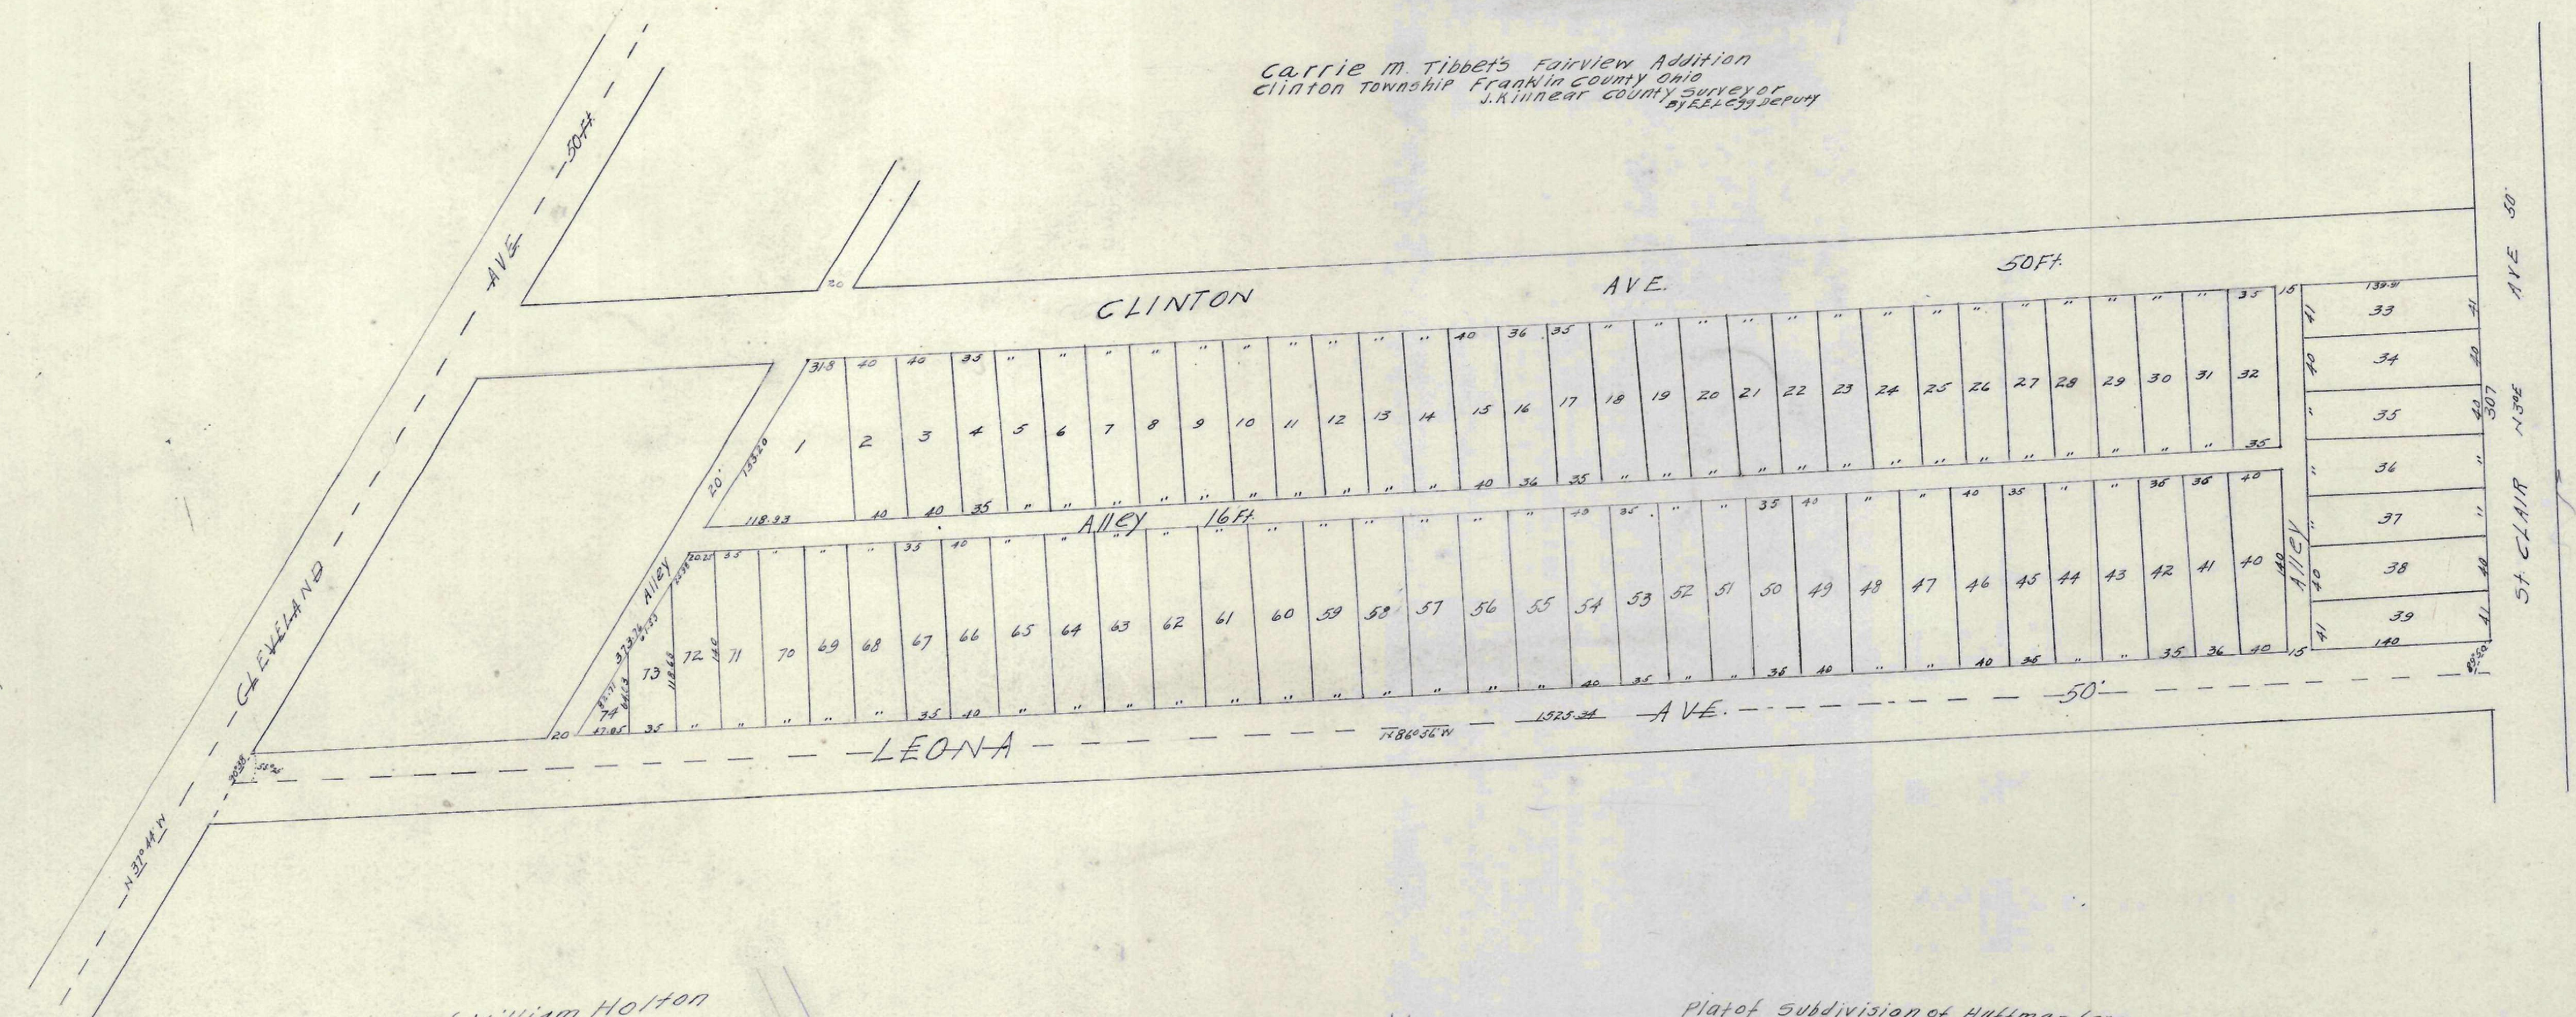

Plat of Subdivision of William Holton
Farm Jackson Township
Franklin County Ohio

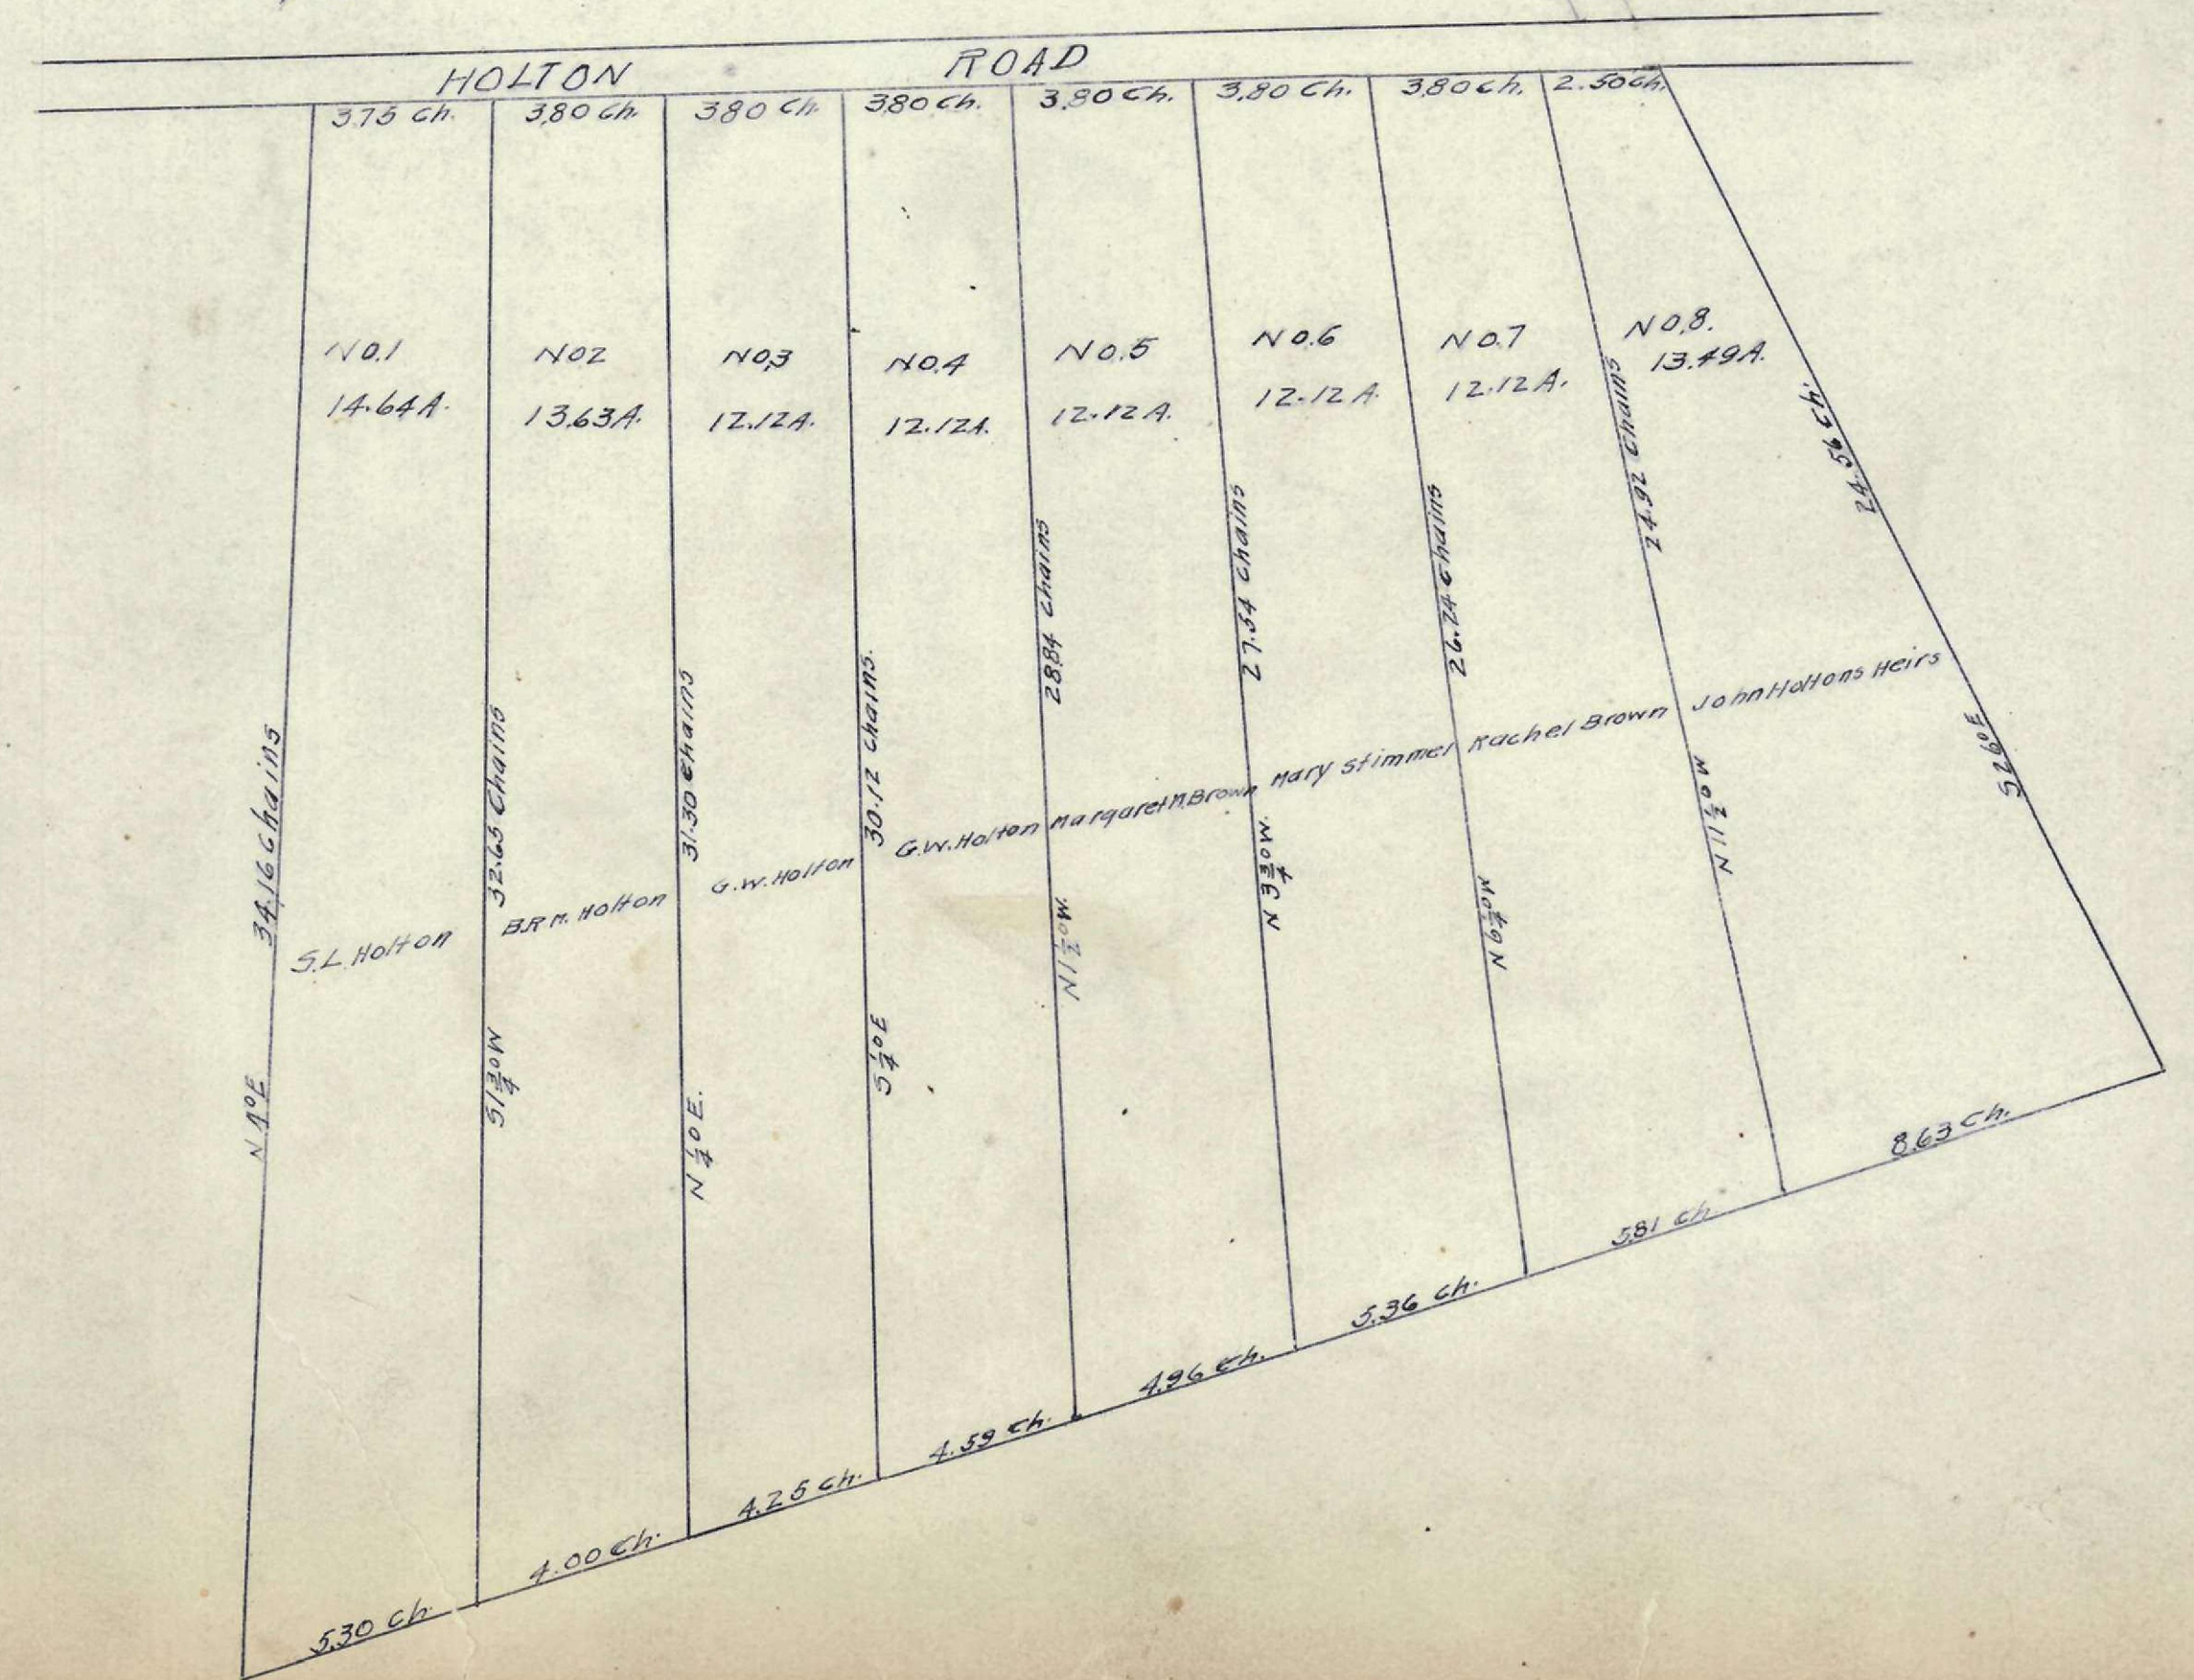

Plat of Subdivision of Hoffman farm
Sited in Survey No 424 V.M. Lands
and being in Franklin Township
Franklin County Ohio
Surveyed February 18th 1891

