
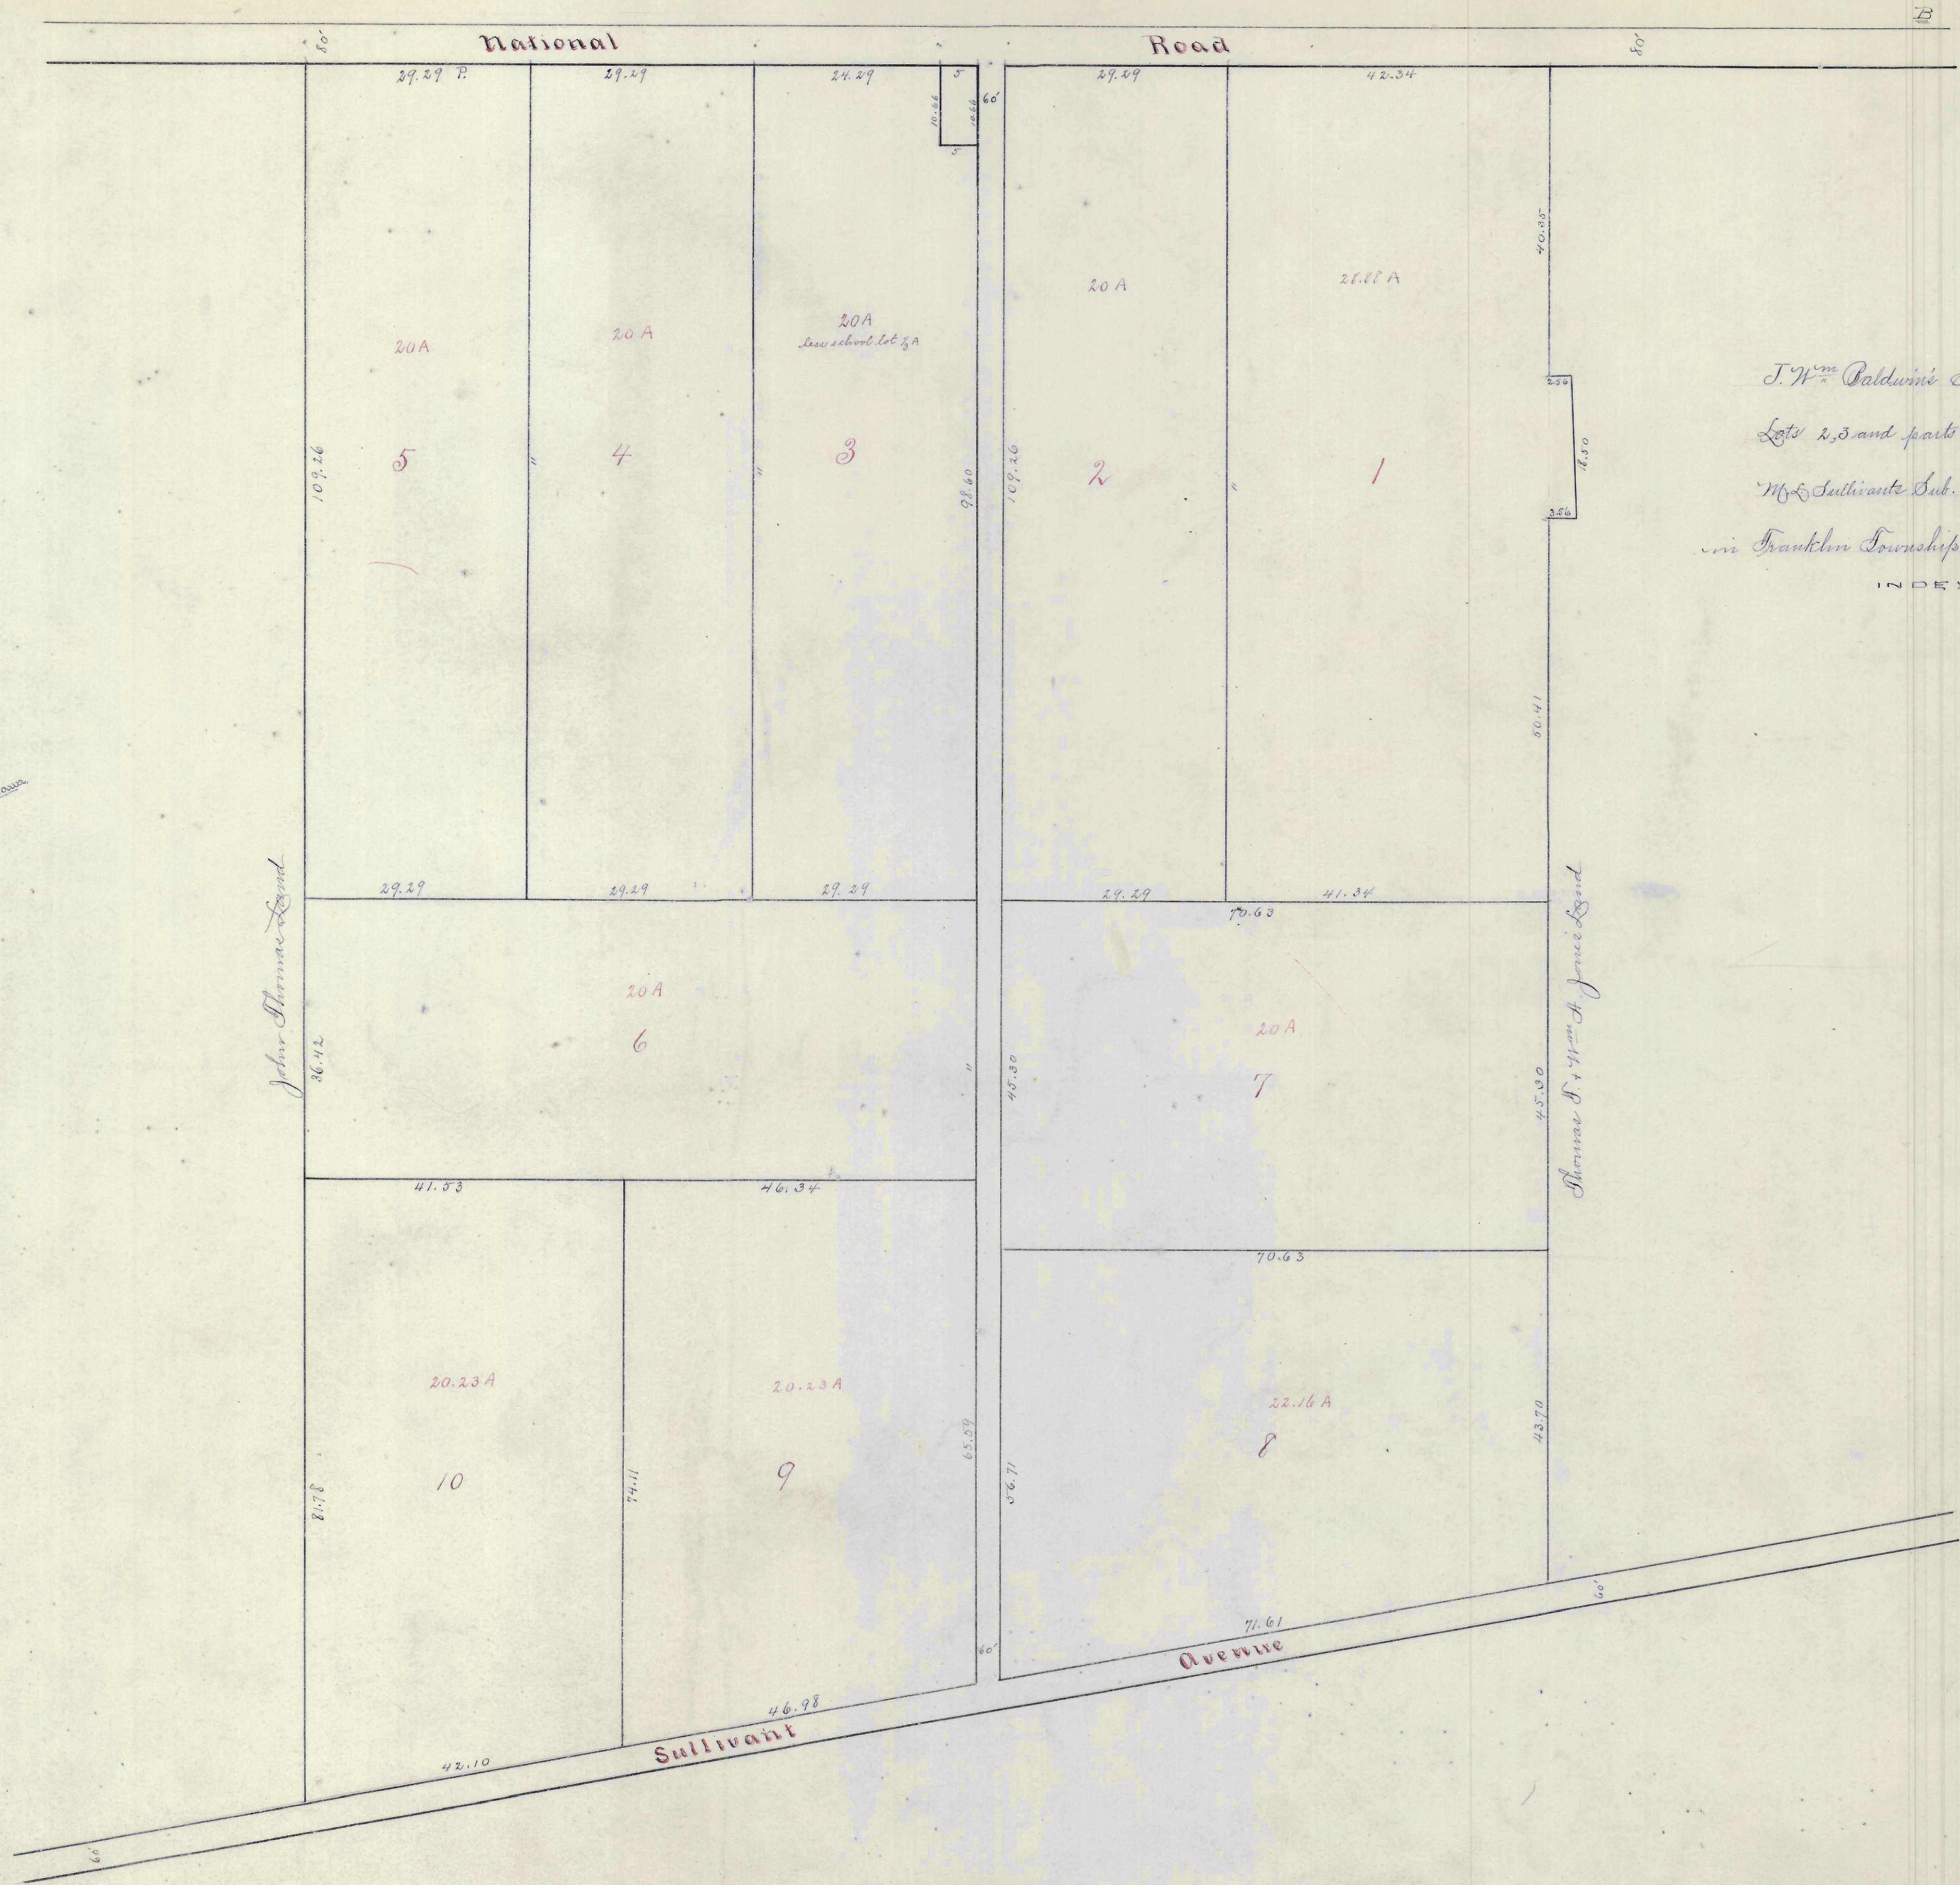


# SUBDIVISION

OMGS INDEX

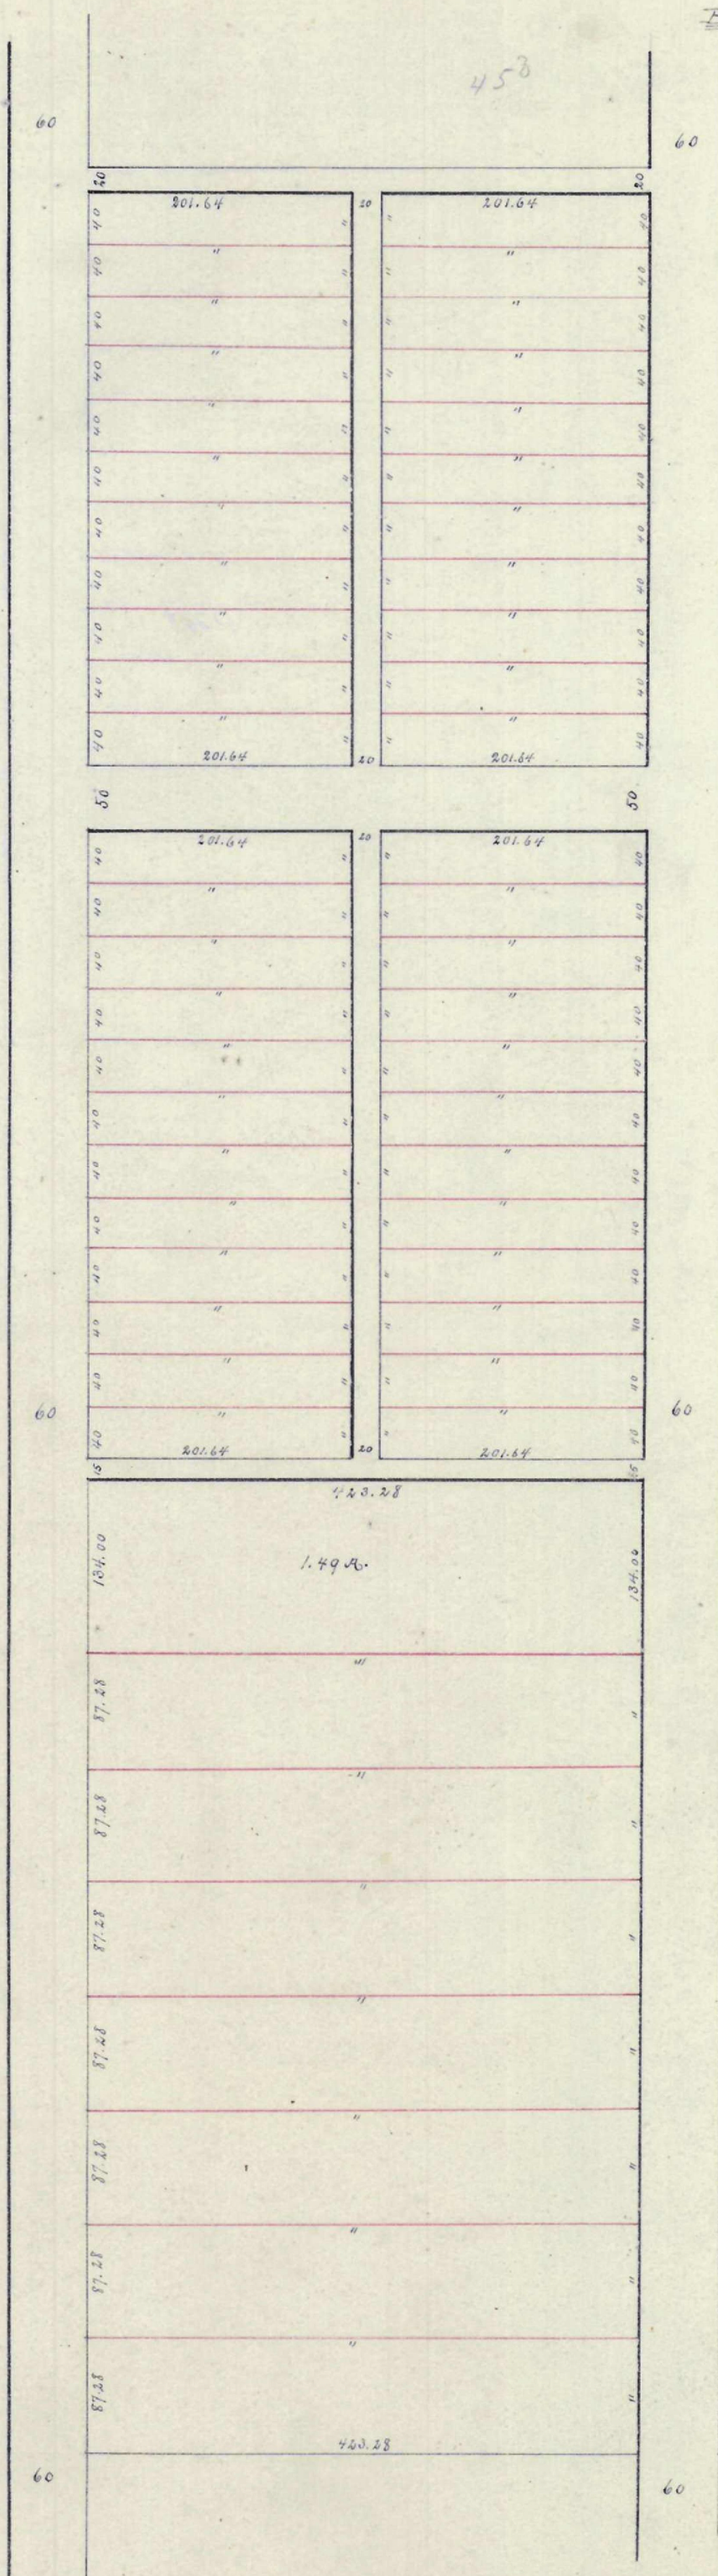

J. W. Baldwin's Subdivision of  
Lots 2, 3 and parts of lots 1 & 4 of  
M. Sullivan's Sub. of his Home Farm  
in Franklin Township, Franklin County, O.  
INDEX

John Sullivan's Sub.

Thomas D. Sullivan's Sub.