



John Robinson's  
Survey INDEX  
Most of this survey is in UNION Co

Ch. E. Monson's  
Survey

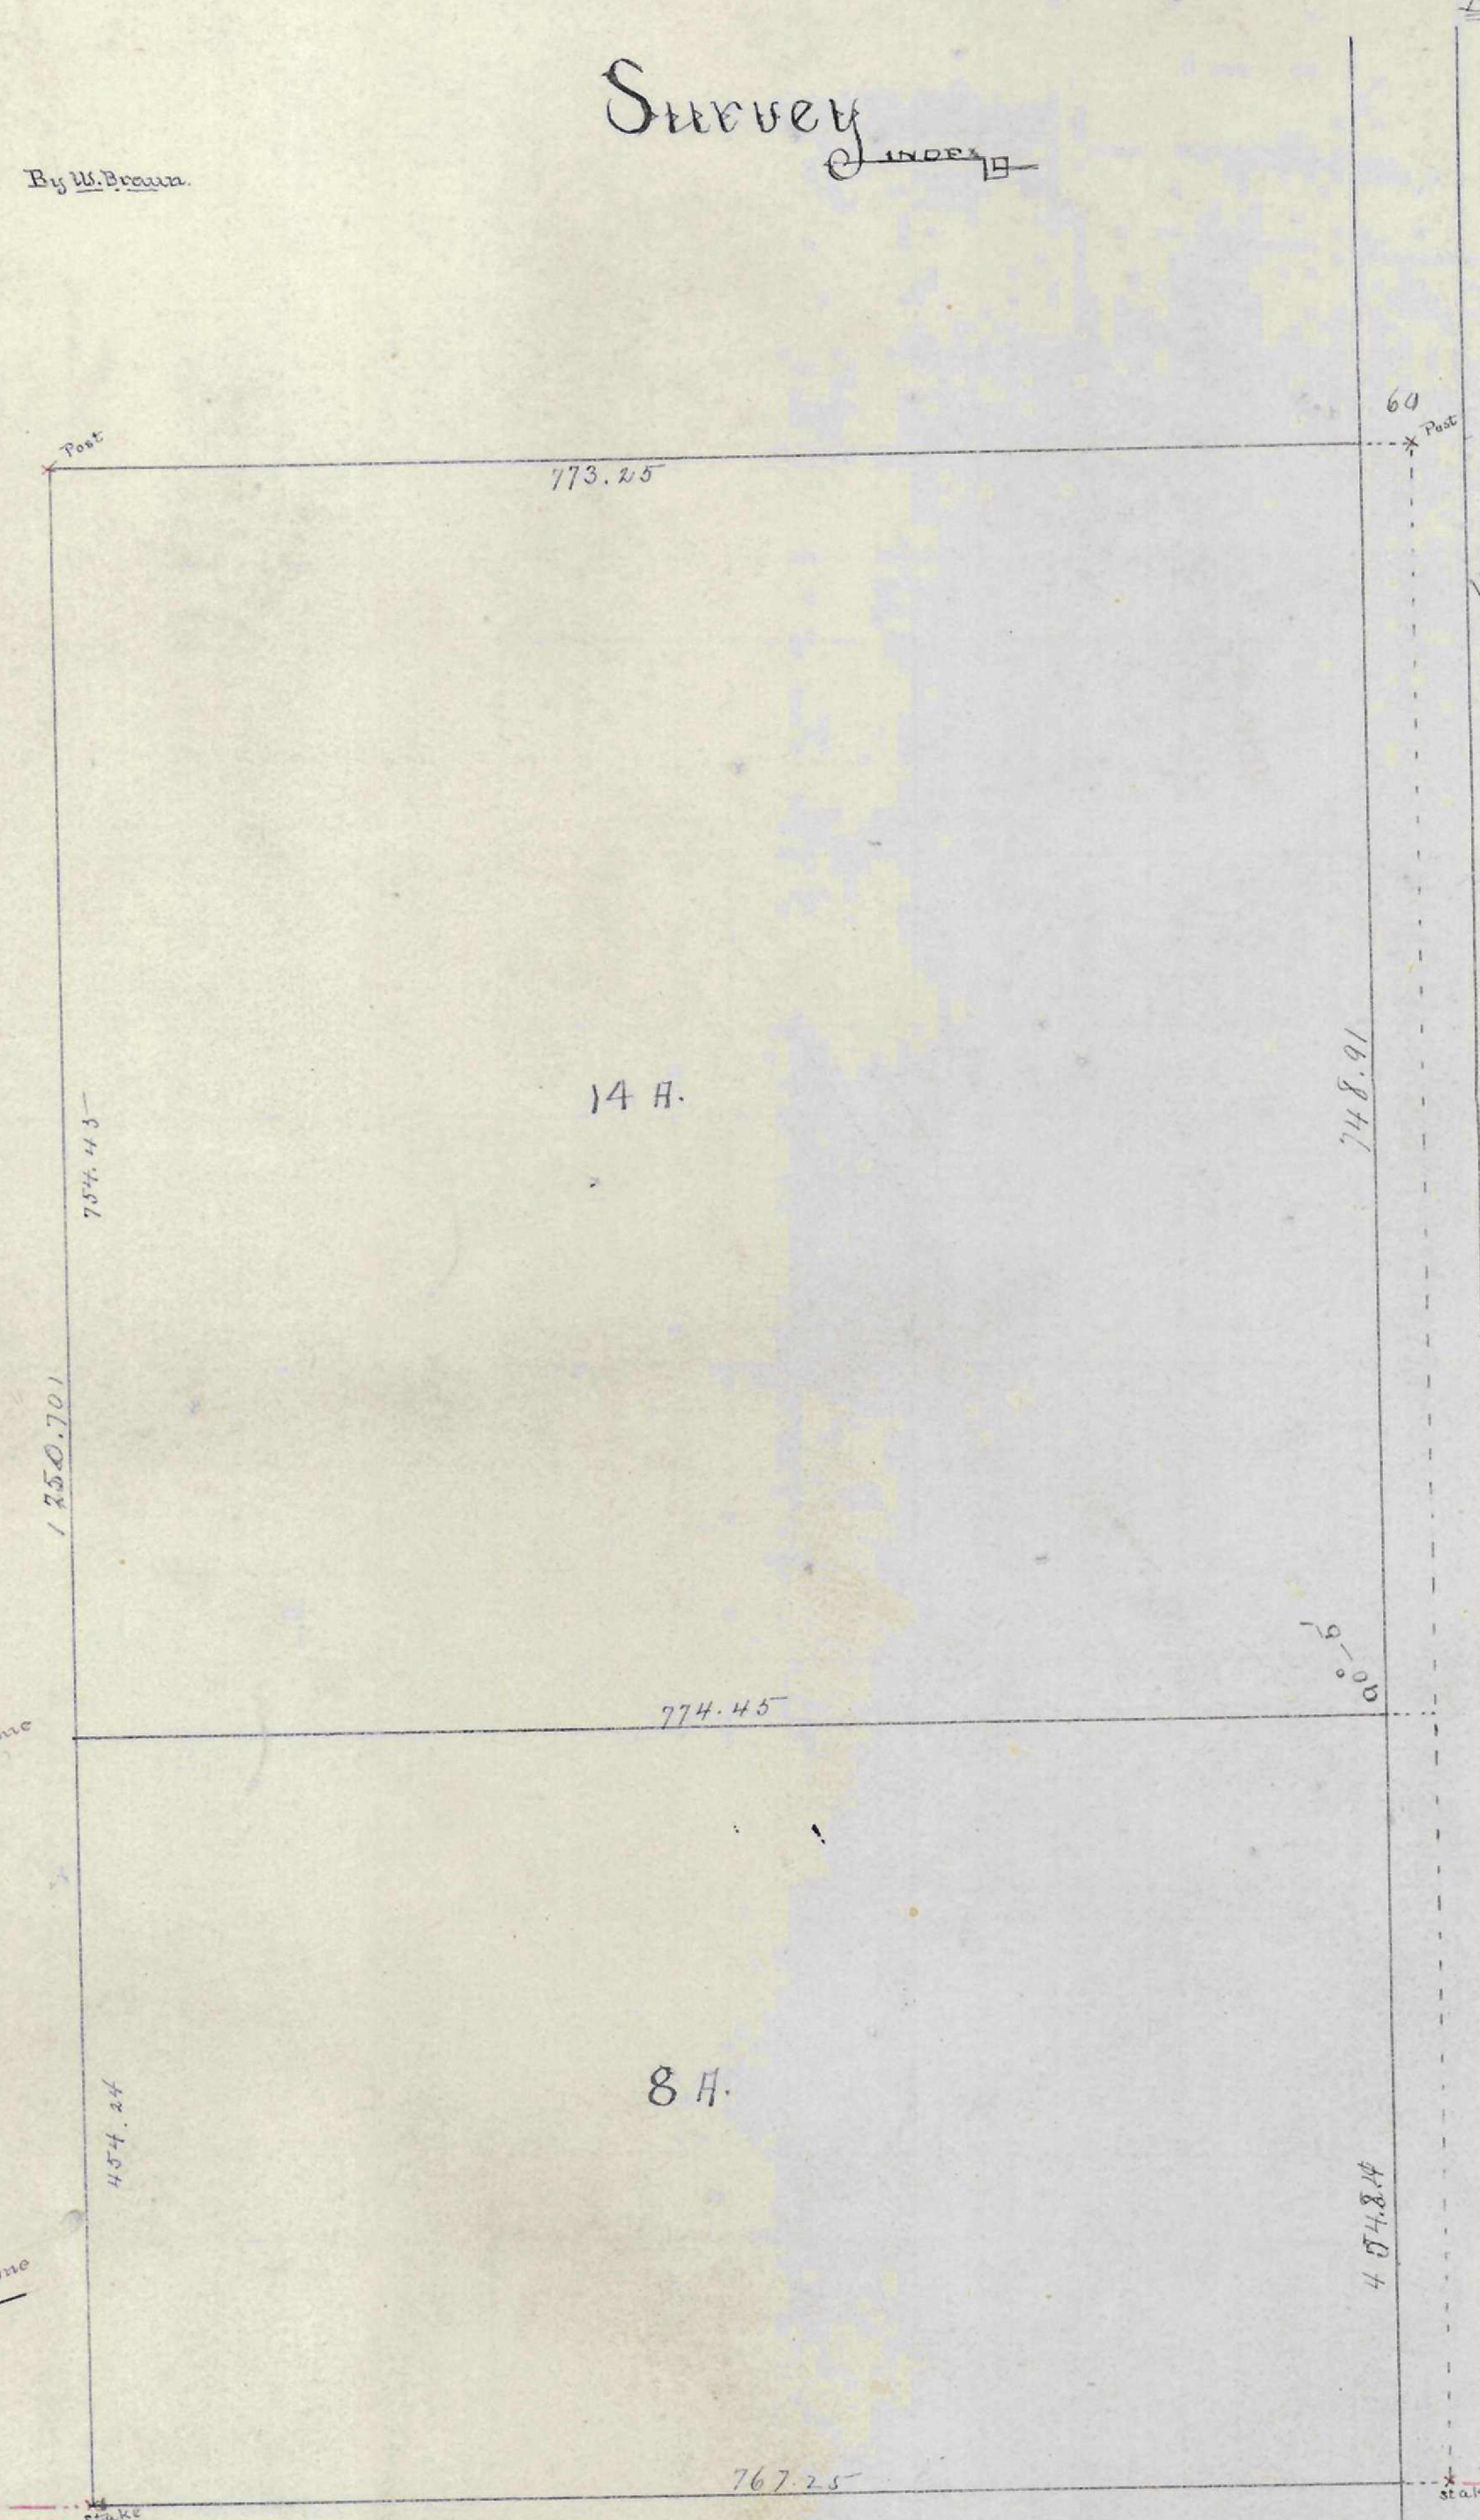

SUBDIVISION OF BORROR ESTATE JACKSON TOWNSHIP  
FRANKLIN COUNTY OHIO  
Recorded in Common Record 27446200

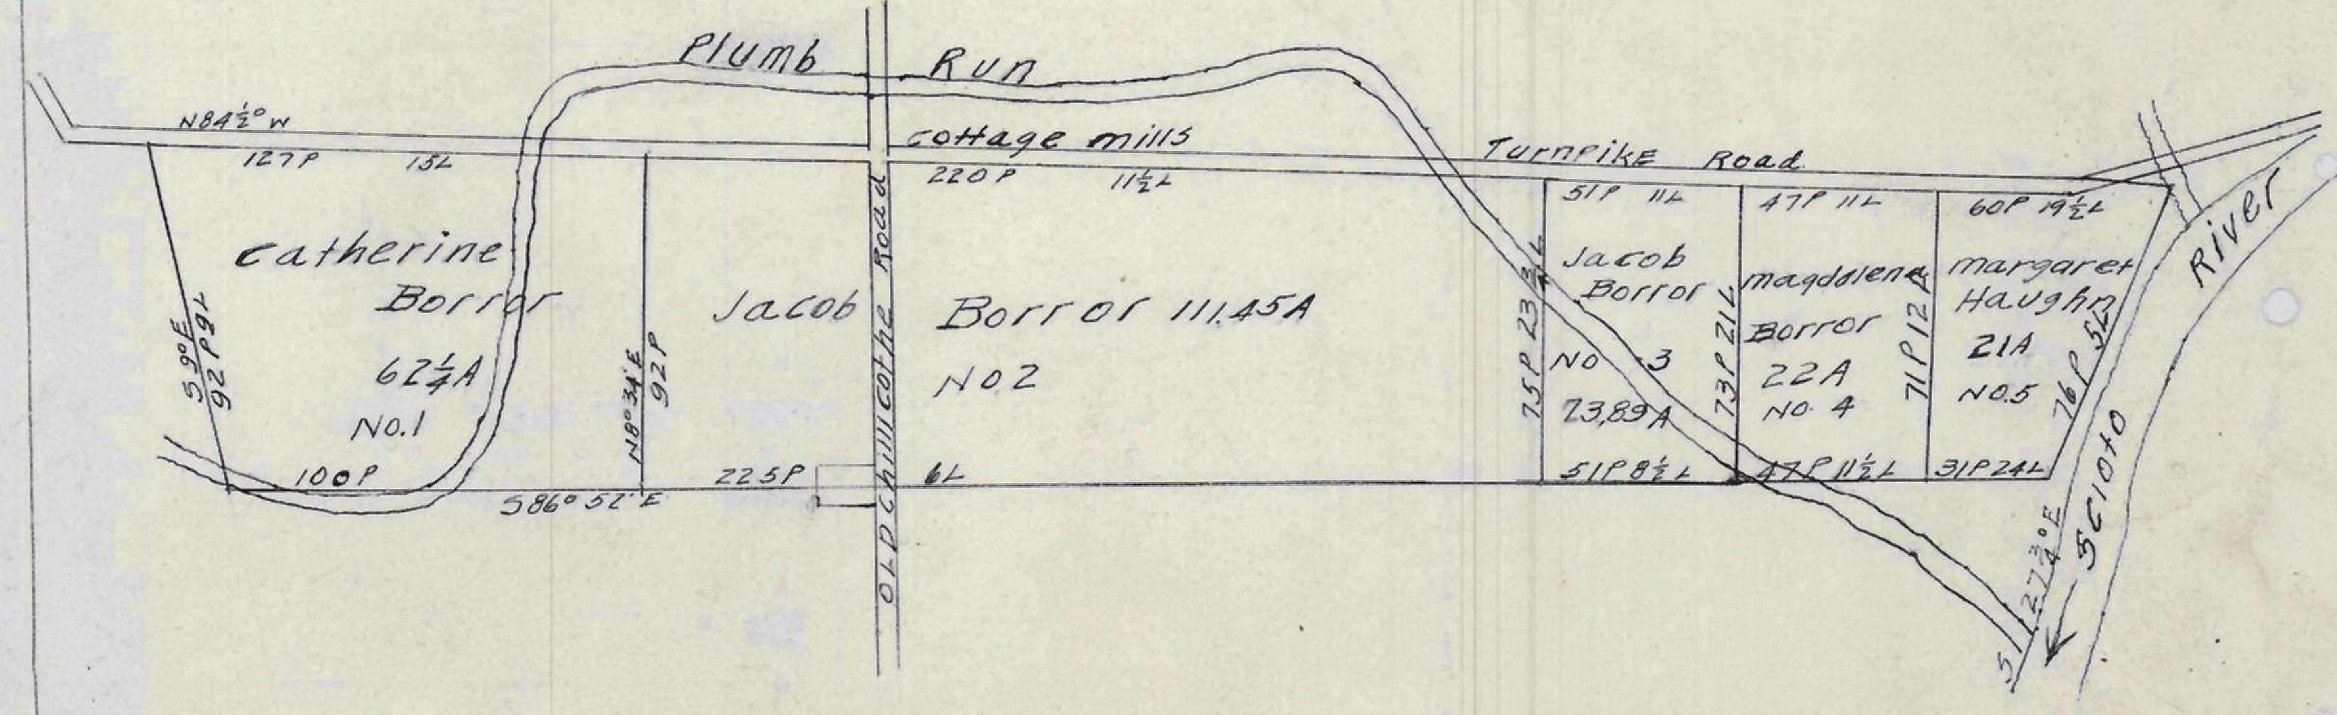

PLAT OF ABSLOM BORROR'S HEIR'S LAND SCALE 10 CHAINS = 1 INCH  
September 1892

