



CARRIE M TIBBET'S

FAIRVIEW ADD.
CLINTON TWP
Franklin Co. J. Kincaid, C.S.
O. IND.

(see page 4)


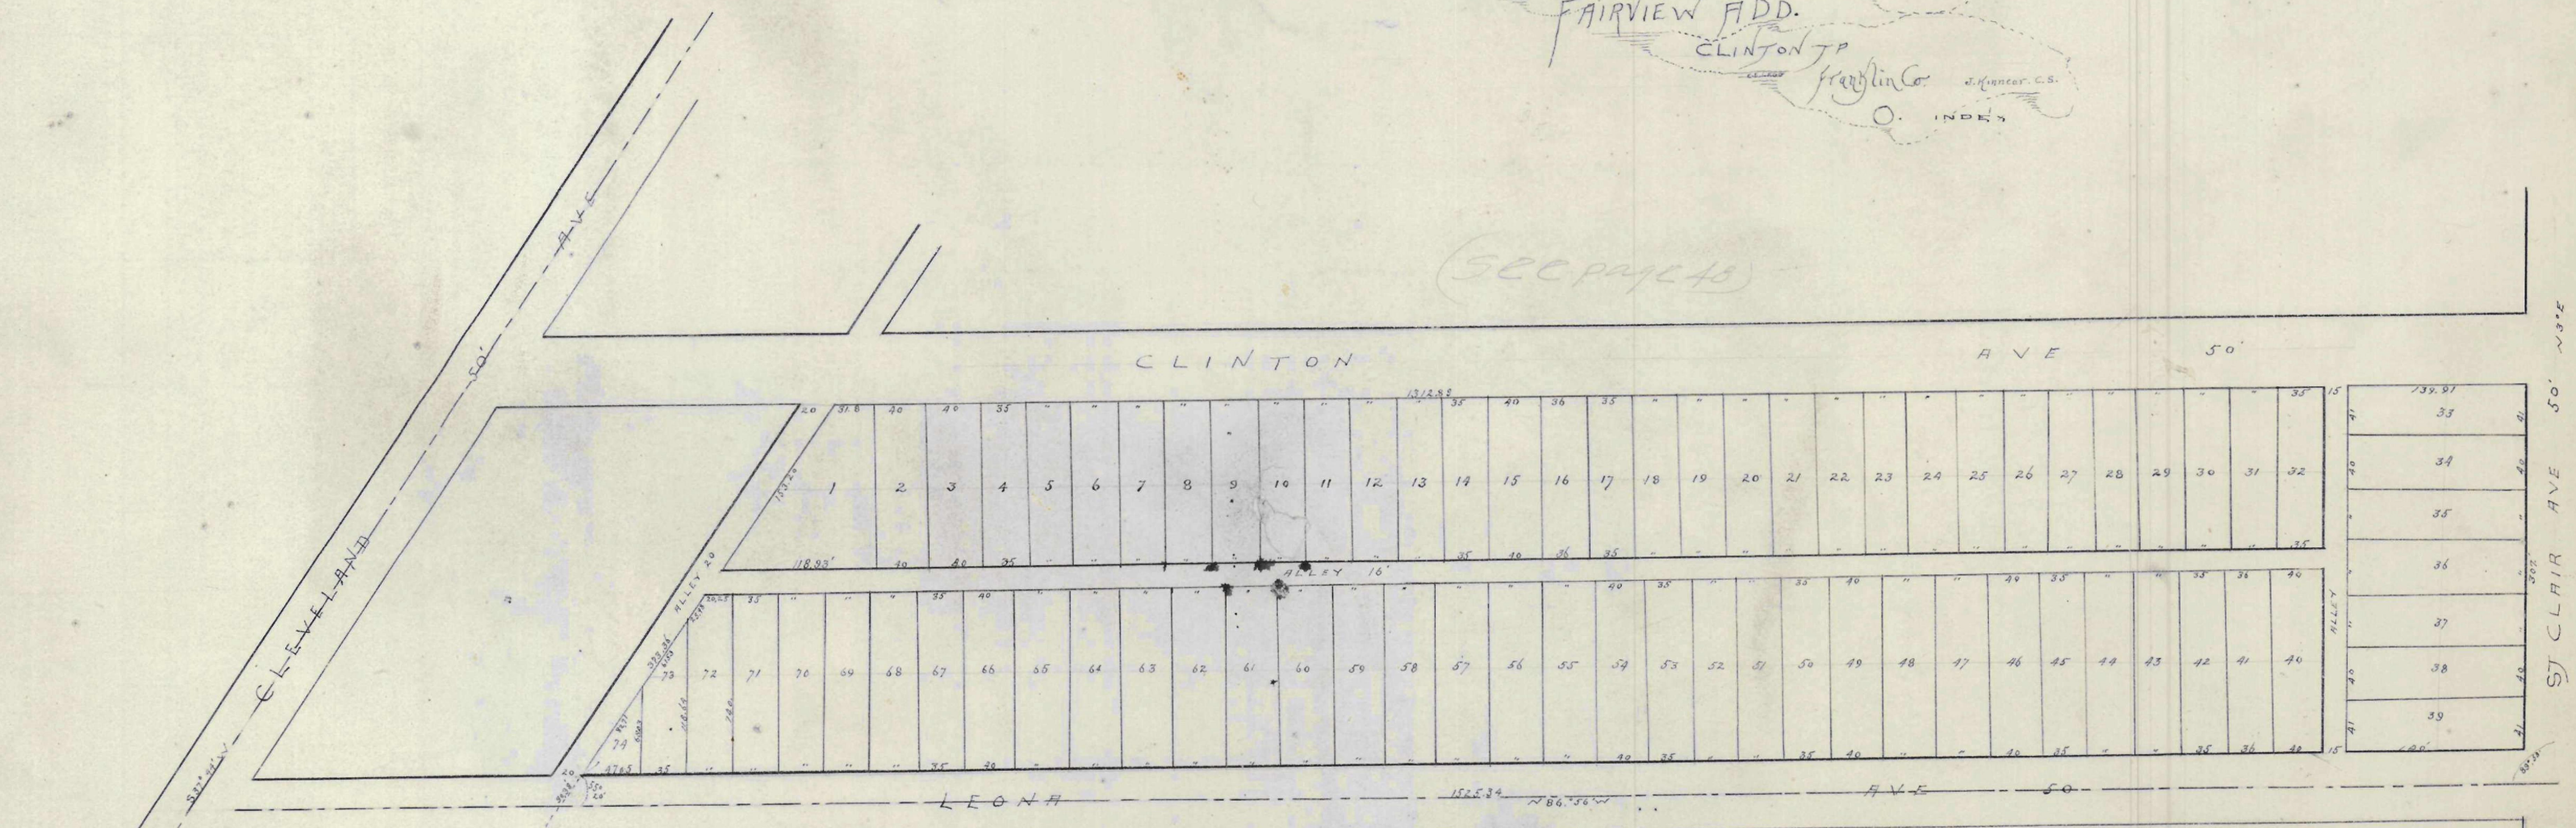


Plat of an amicable Partition made among the heirs of Etta Rader Decd by order of court of common Pleas Franklin County Ohio. It being a subdivision of Lot 33 & 4 of the Partition of Ephraim Borer Estate as shown on the Complete Record No. 126 Page 44 county clerks office Franklin County Ohio & also part of surveys 6102 & 1105 of the Virginia Military District Jackson Township Franklin County Ohio surveyed by E.E. Egg surveyor October November & December 1911

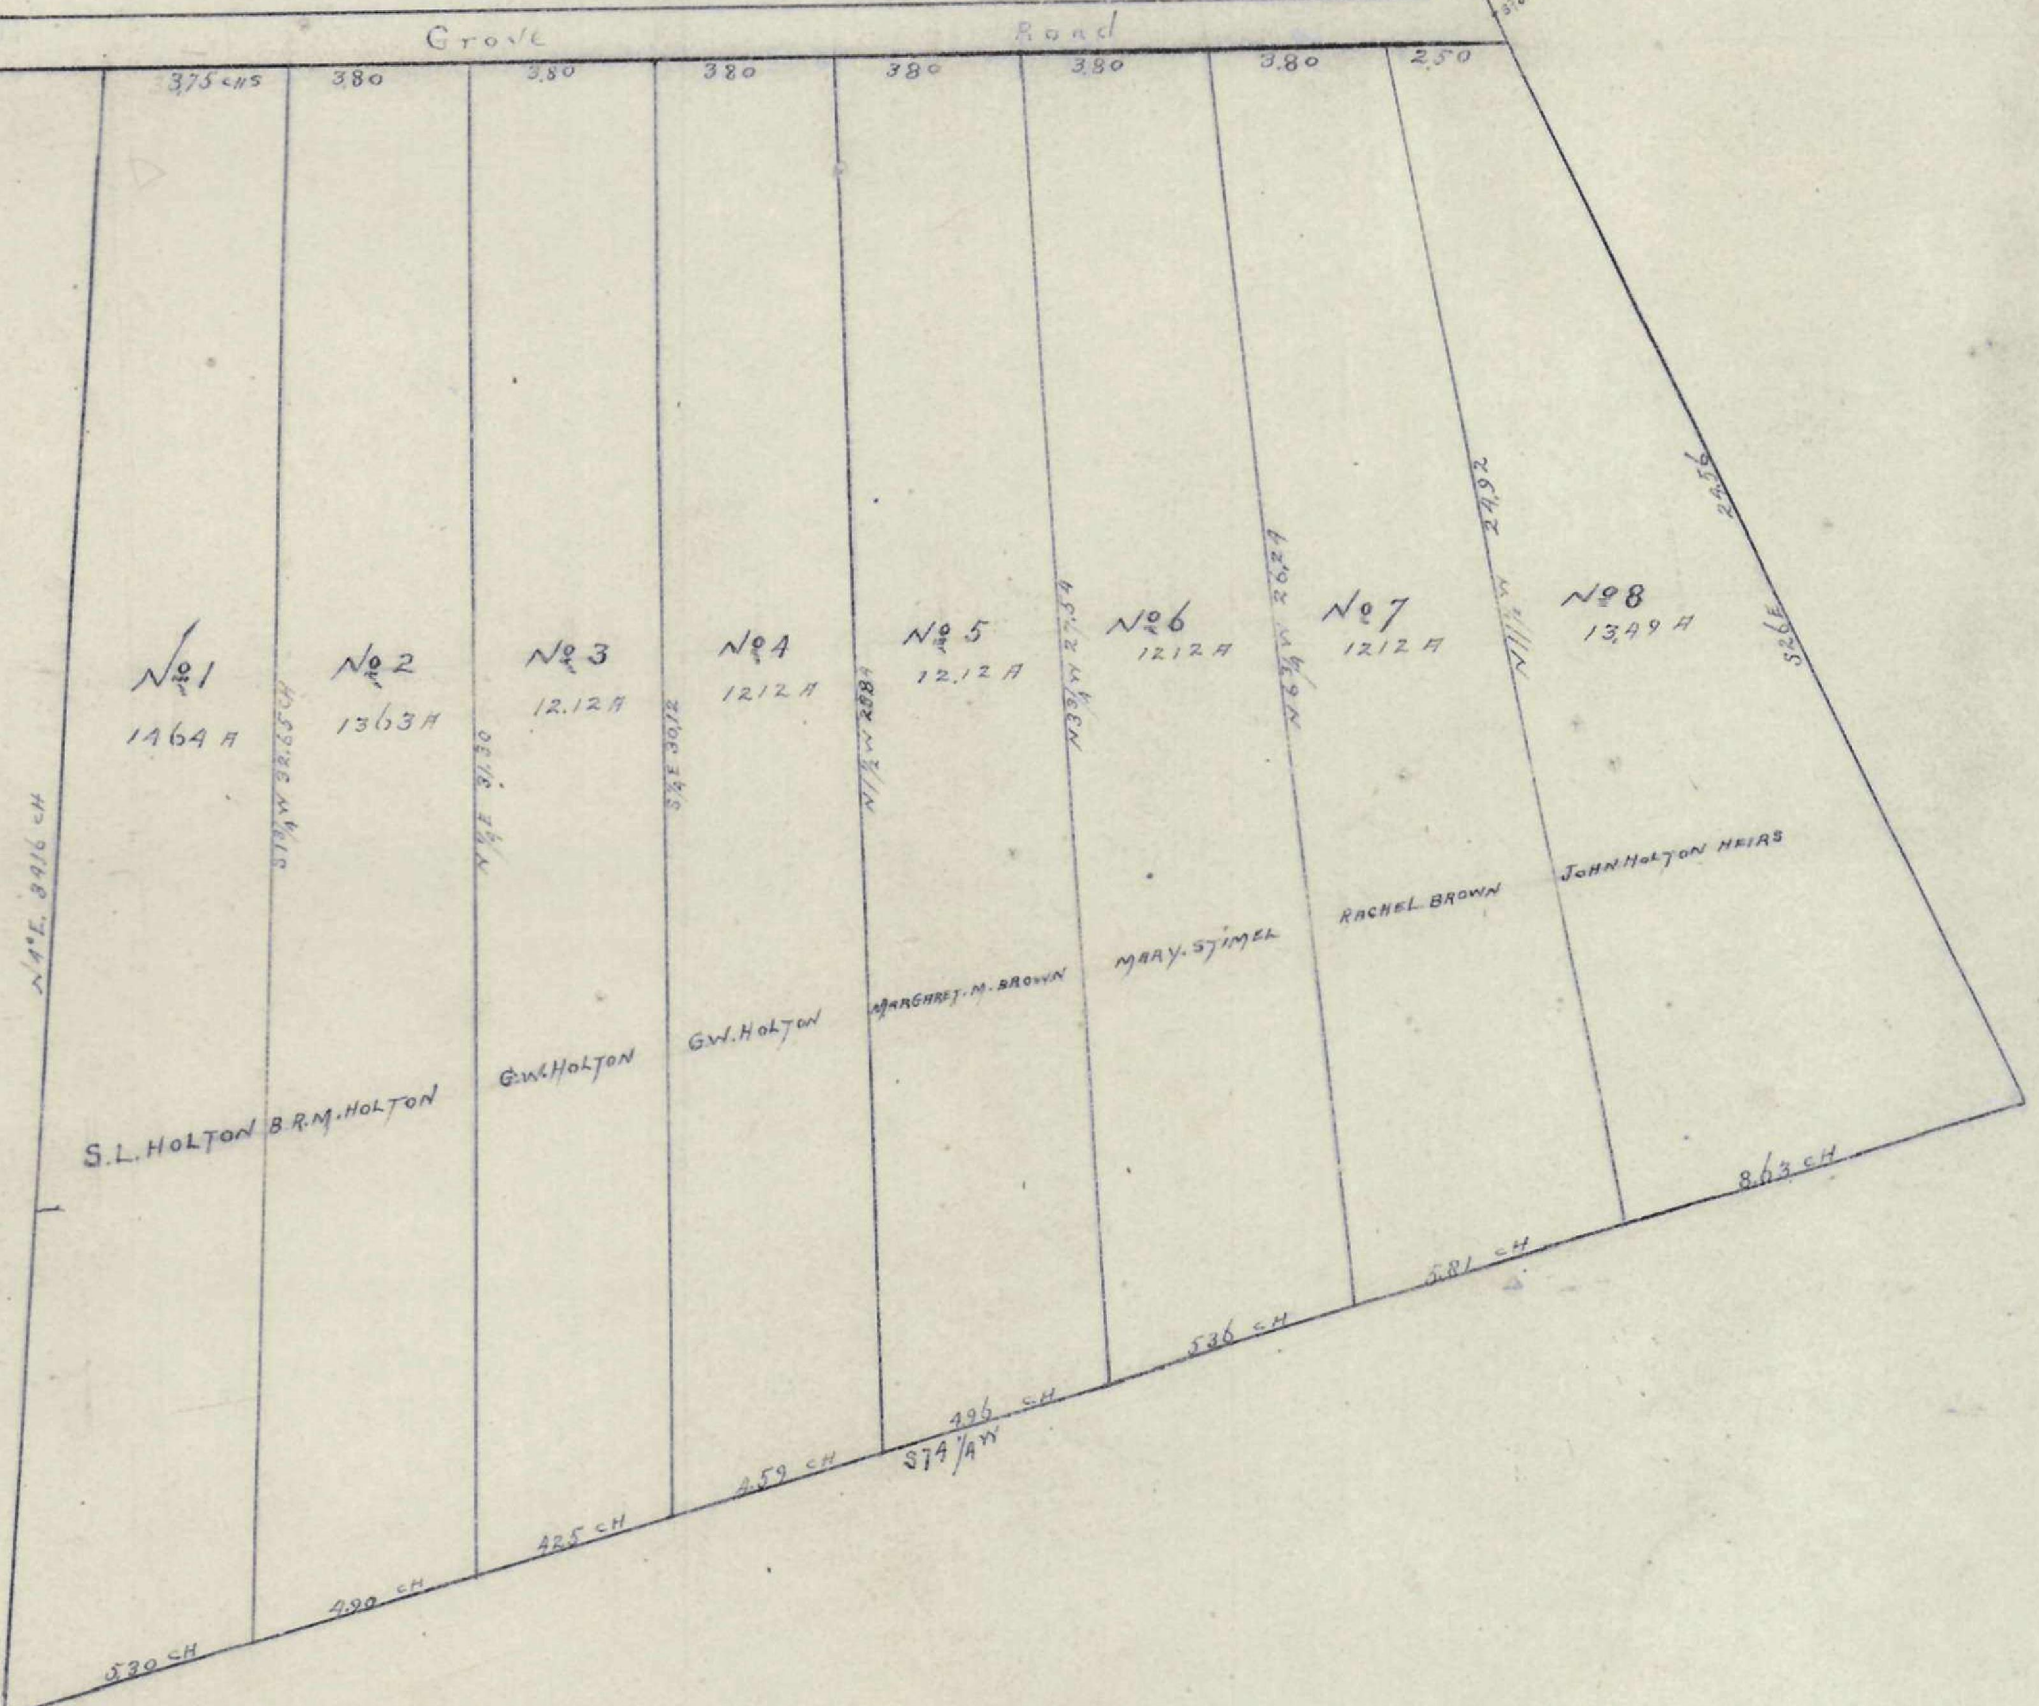

PLAT OF THE W^M HOLTON HEIR'S LAND.

Jackson Township
Franklin Co.
J. Kincaid, C.S.
O. IND.

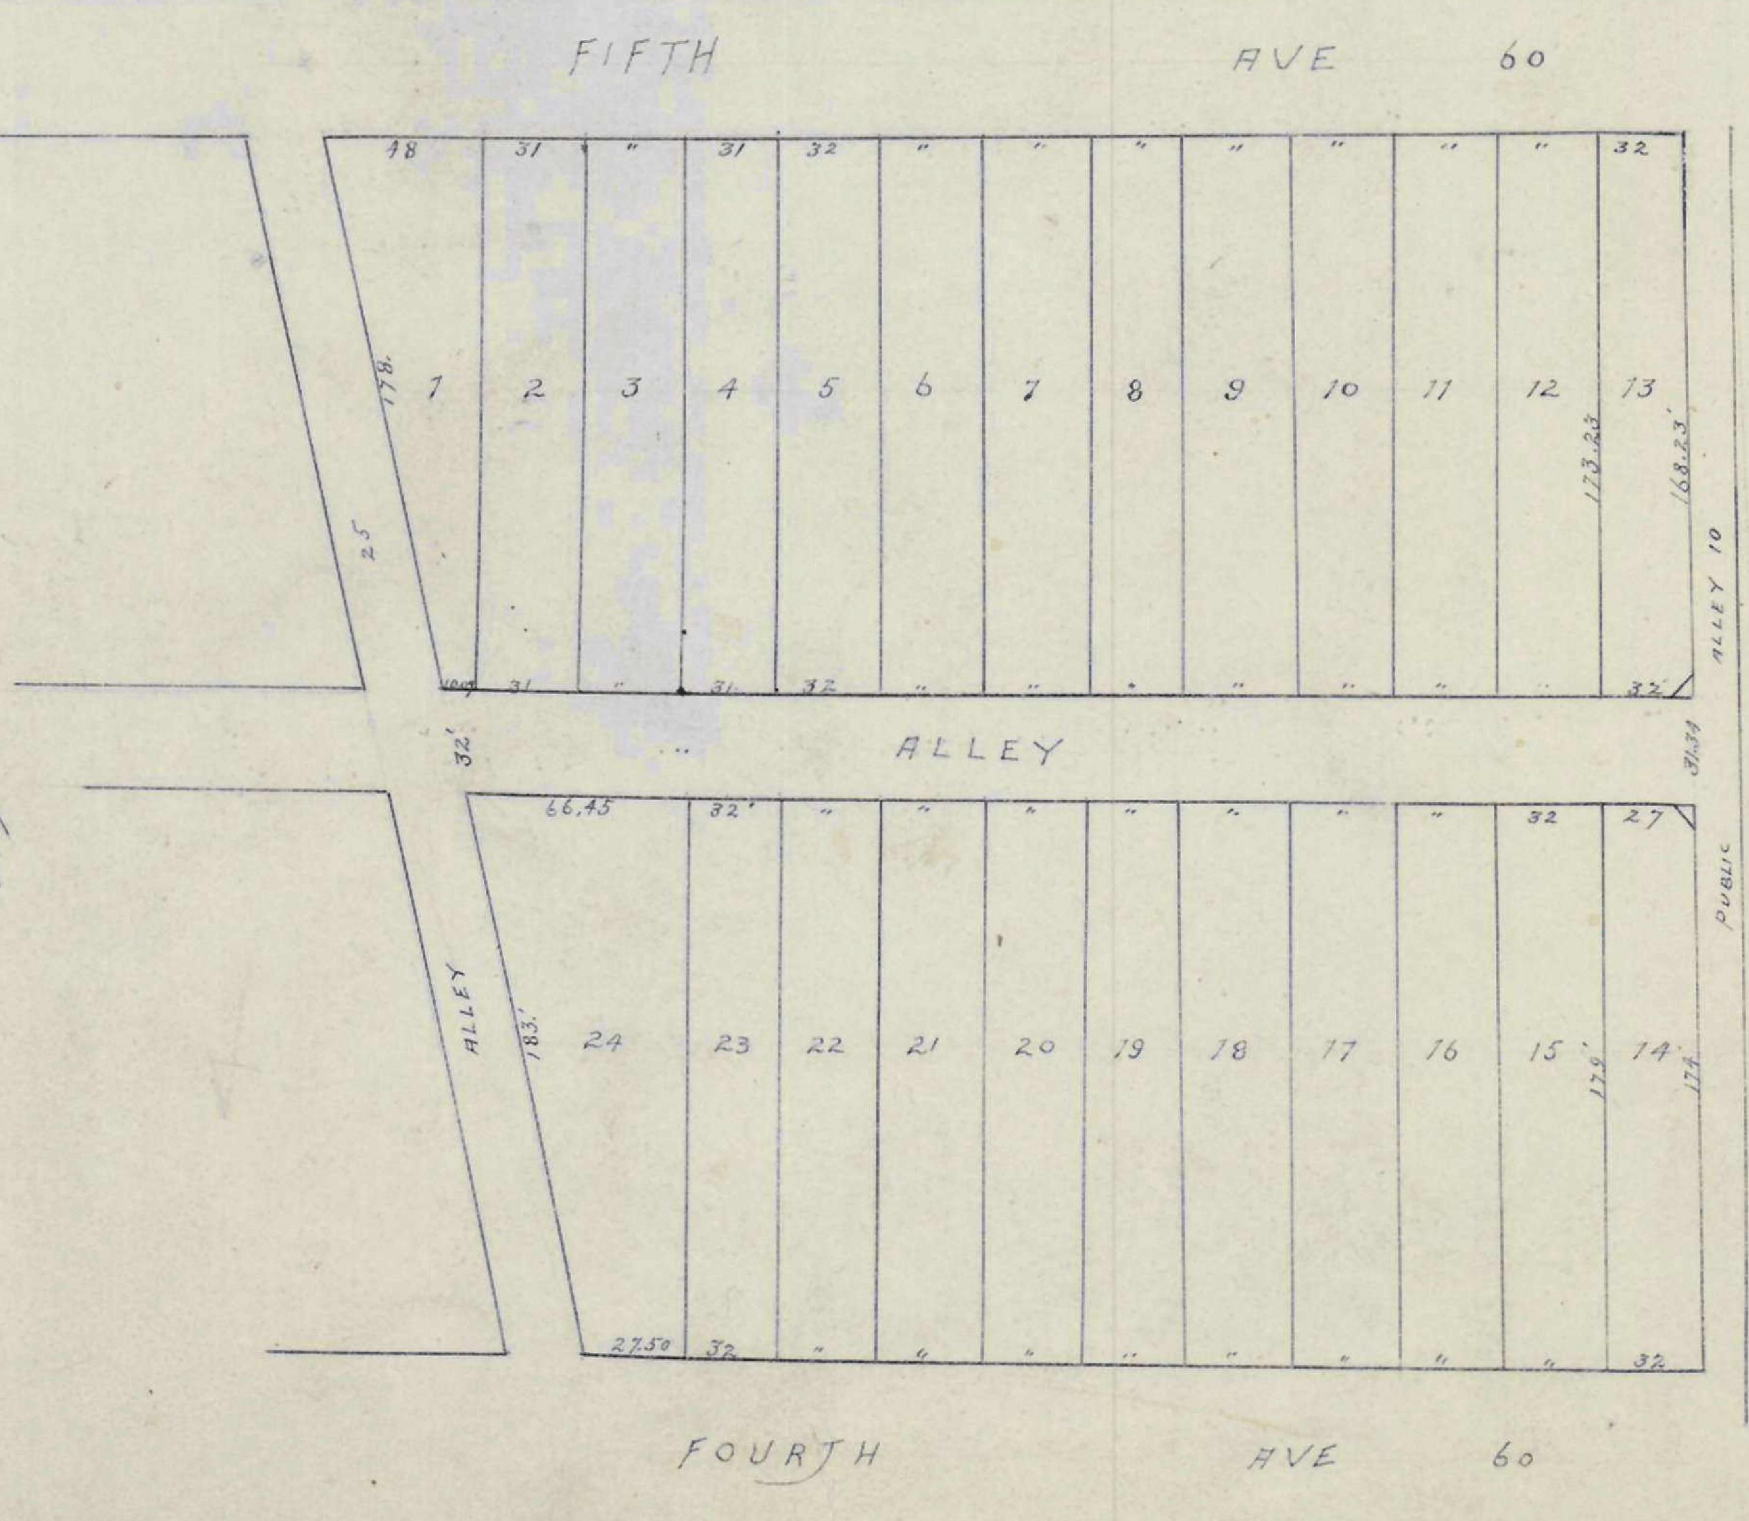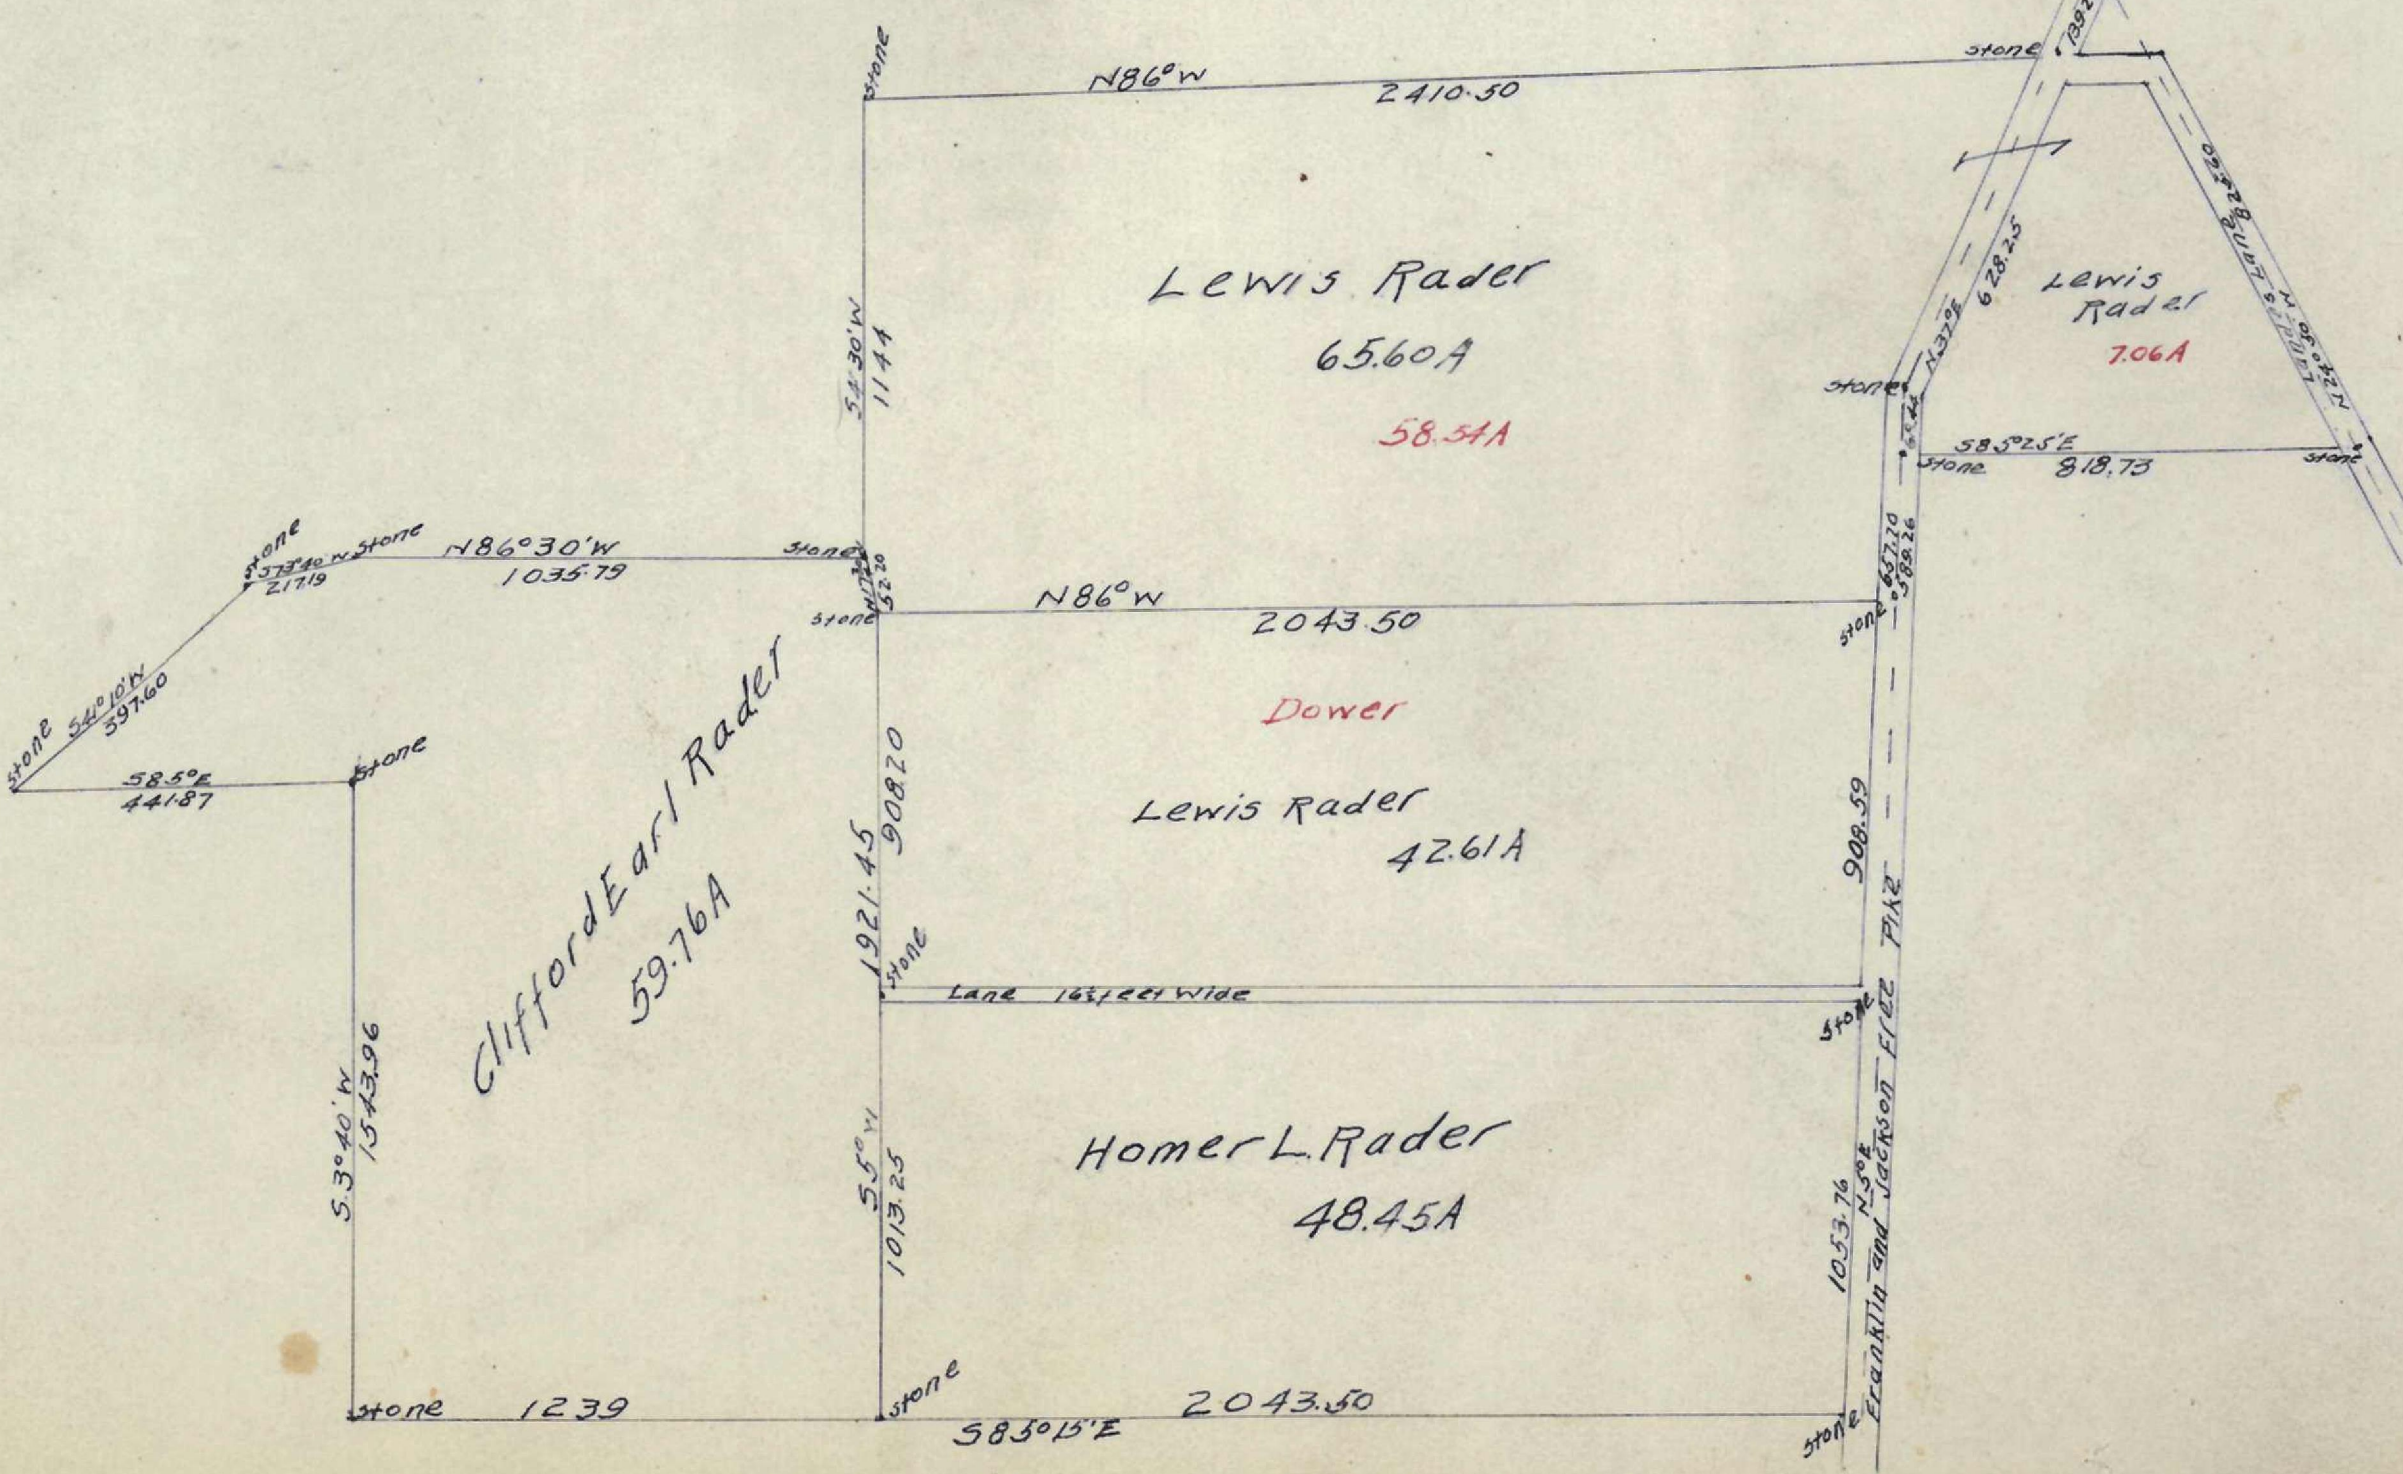

PLAT
OF
W. J. McComb
Fifth Subdivision
Lots 25-26 & 27 in
W.G. DESHLER'S
AMENDED ADD. TO
Wm Phelans McPleasant
ADD
J. Kincaid, C.S.
O. IND.

(see page 4)