



PLAT
OF
A PART OF JOSEPH SUTTS
PARTITION
Among his heirs.
The foregoing plat represents all of lot 2 and
part of lot 1 of said partition, and is being all of
said partition lying west of the road or survey.
J. H. KIMBER
INDEX G.S. Jan 15 1890

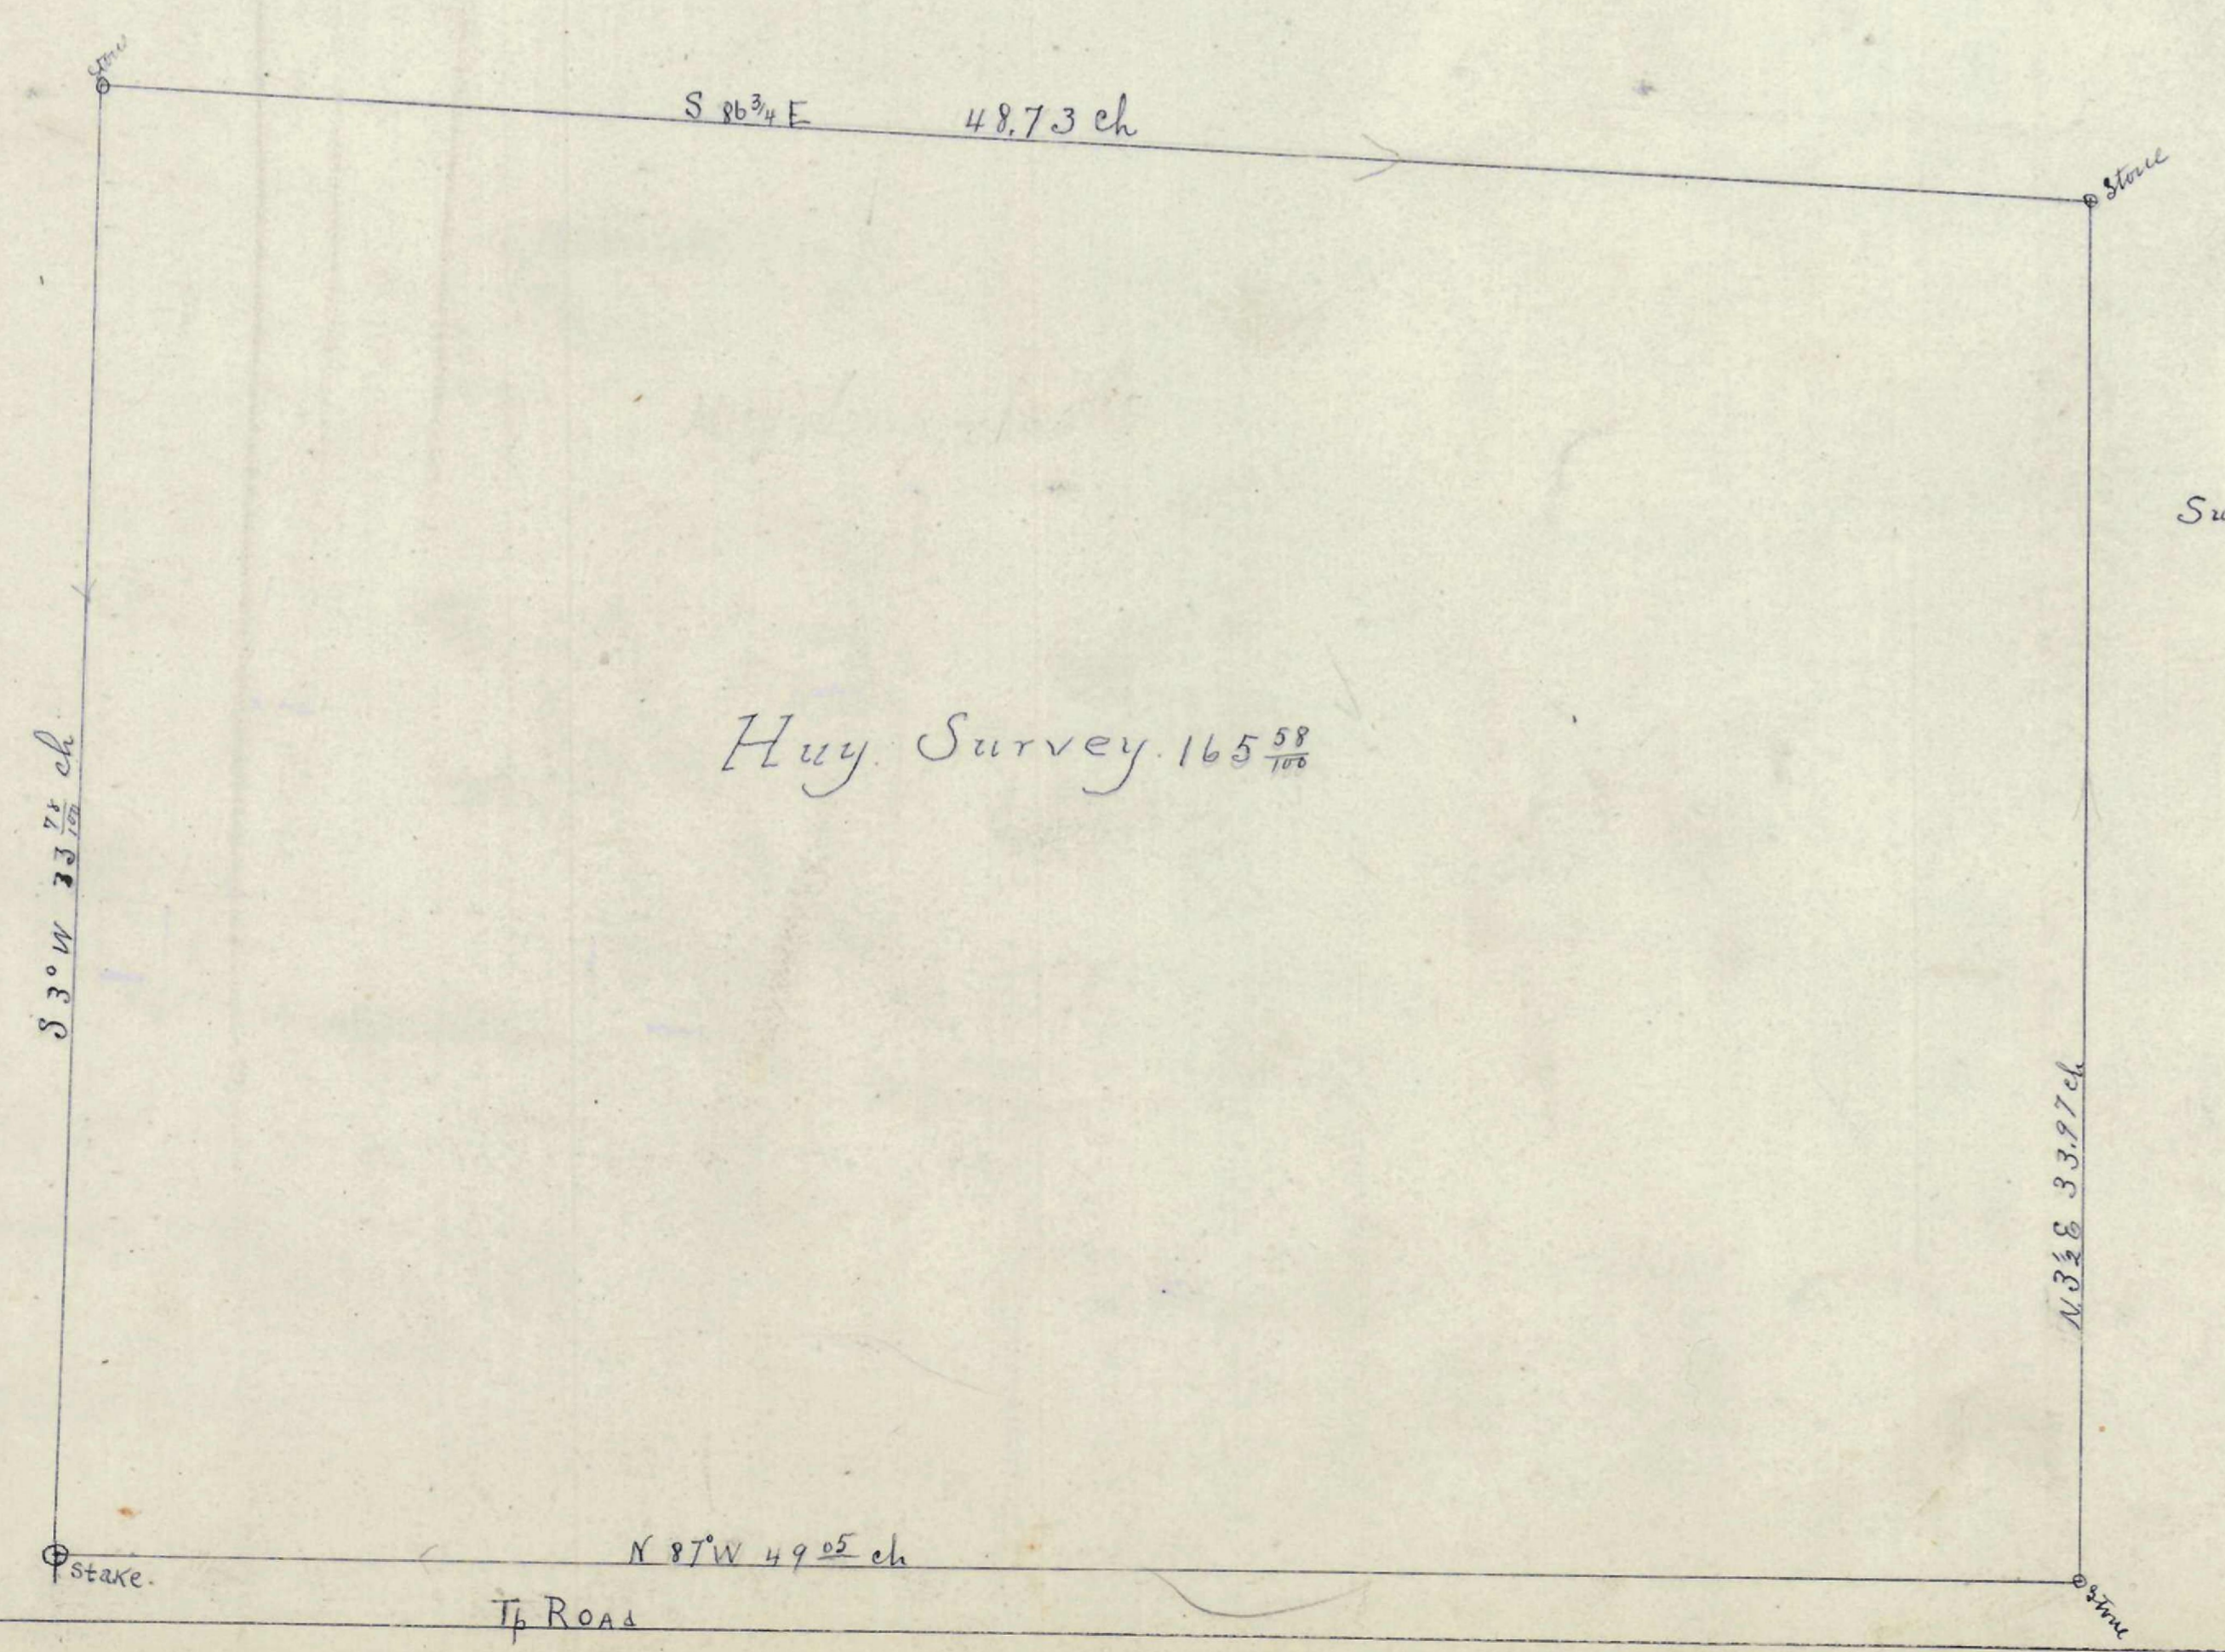

Surveyed by E. E. LEGG, D.C.S.
Sept. 17th 1890
INDEX

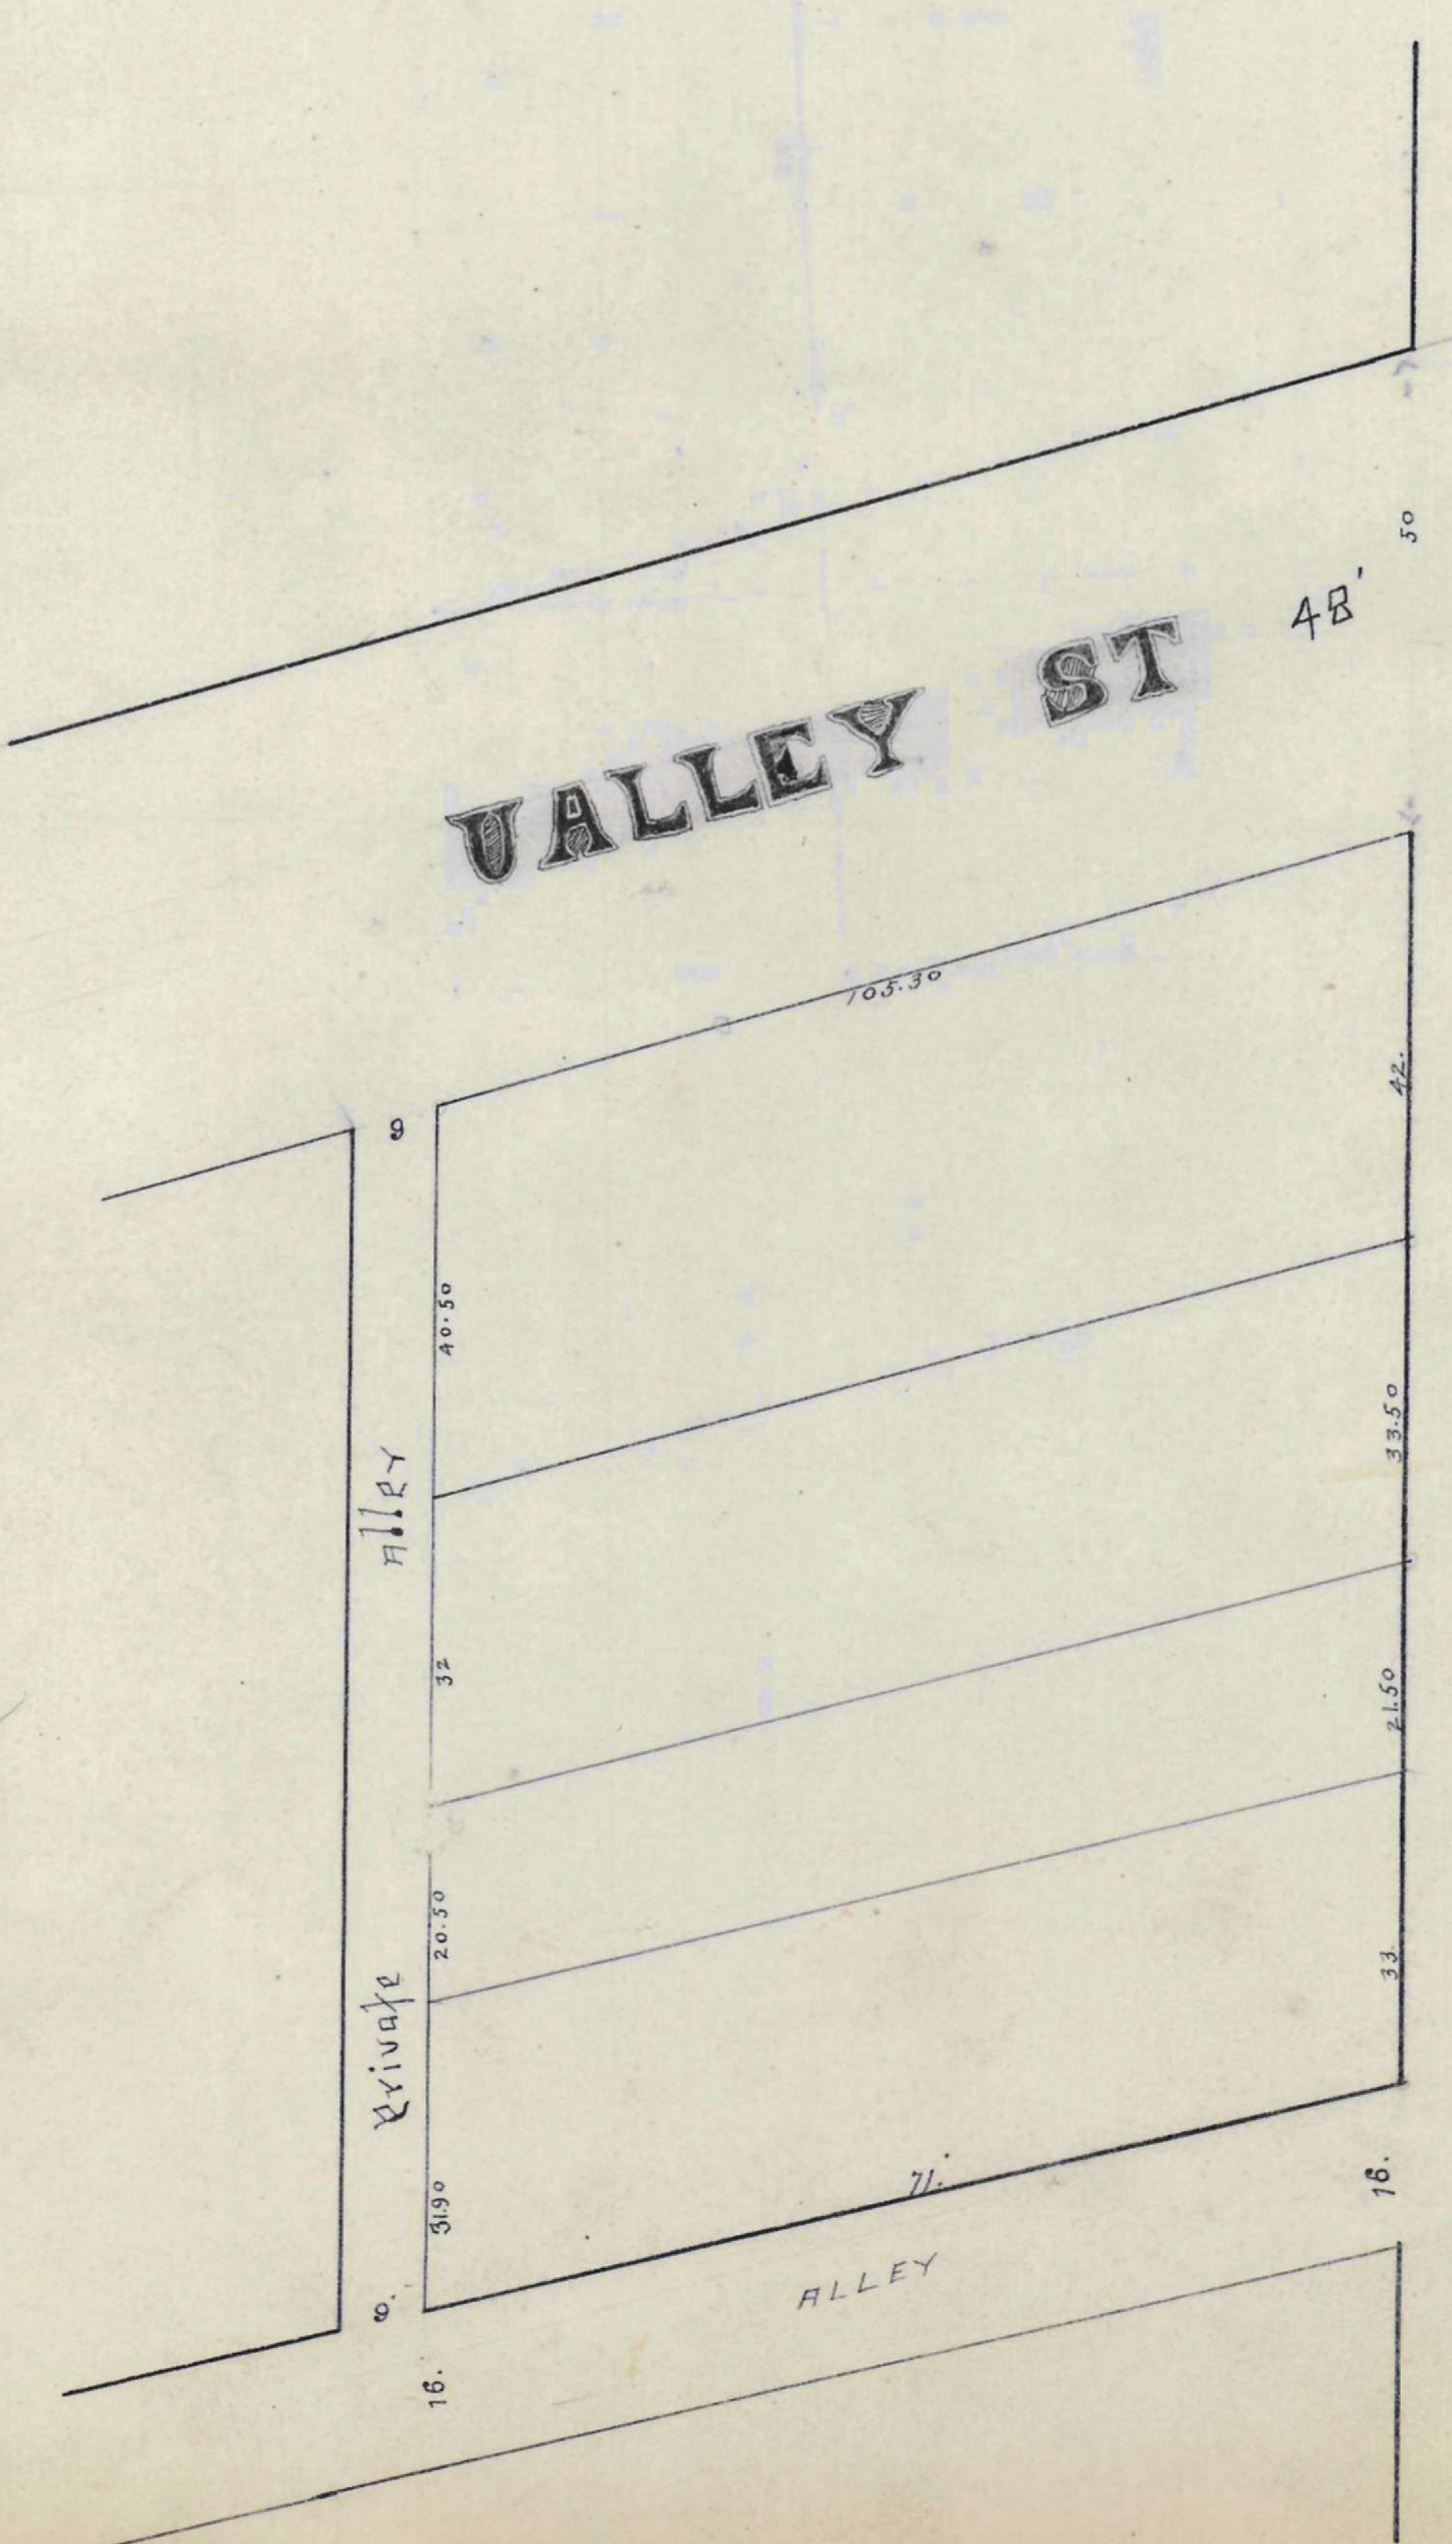

PLAT
OF
CHRISTIAN BENNINGHOFF'S
SUB.
OF
Lots 23 and 24 of Morrisons Sub. of R. Armstrongs Sub.
Jan 15, 1890. E. F. KIMBER
INDEX