

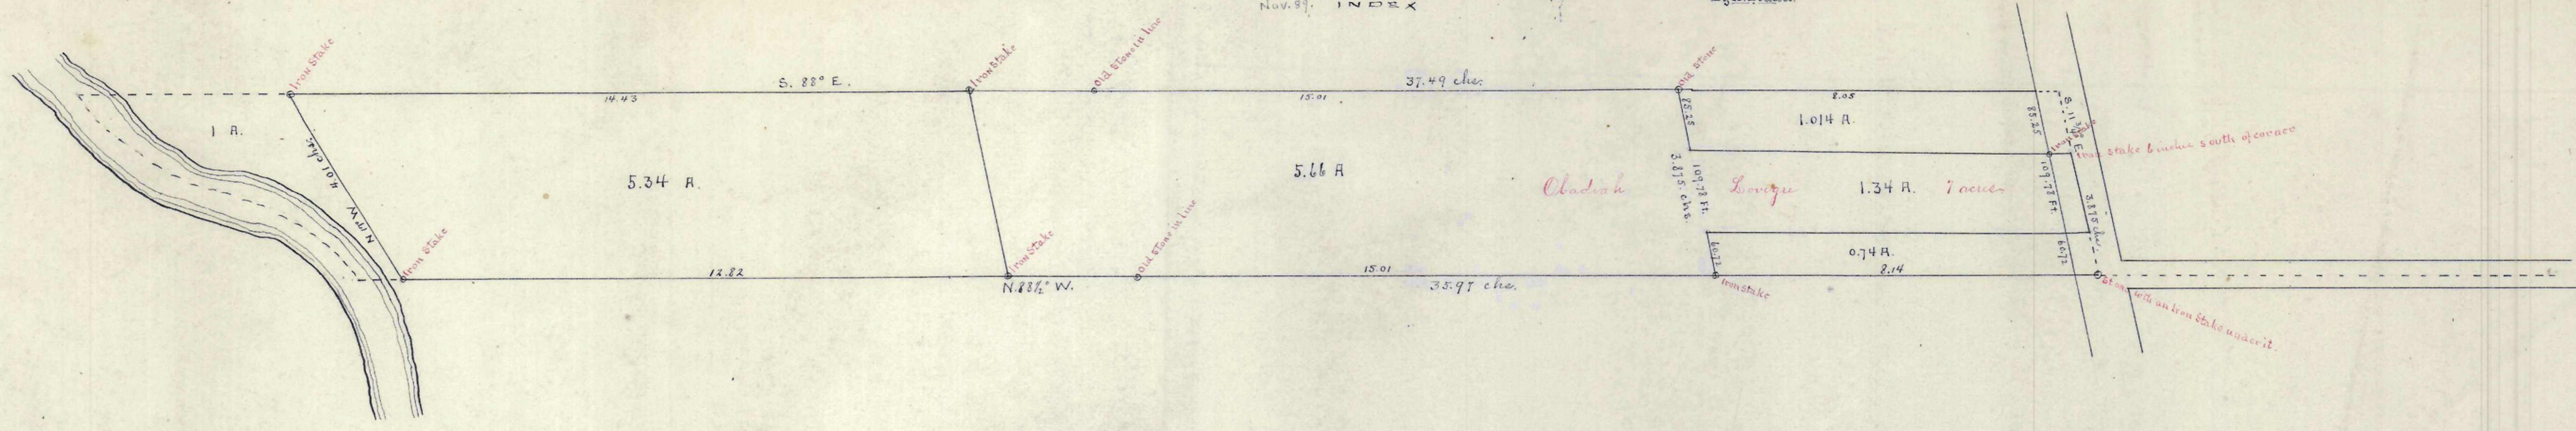


PLAT


Of John Jacob Sauer's Heirs Lot at Clintonville Franklin County Ohio
Nov. 89. INDEX

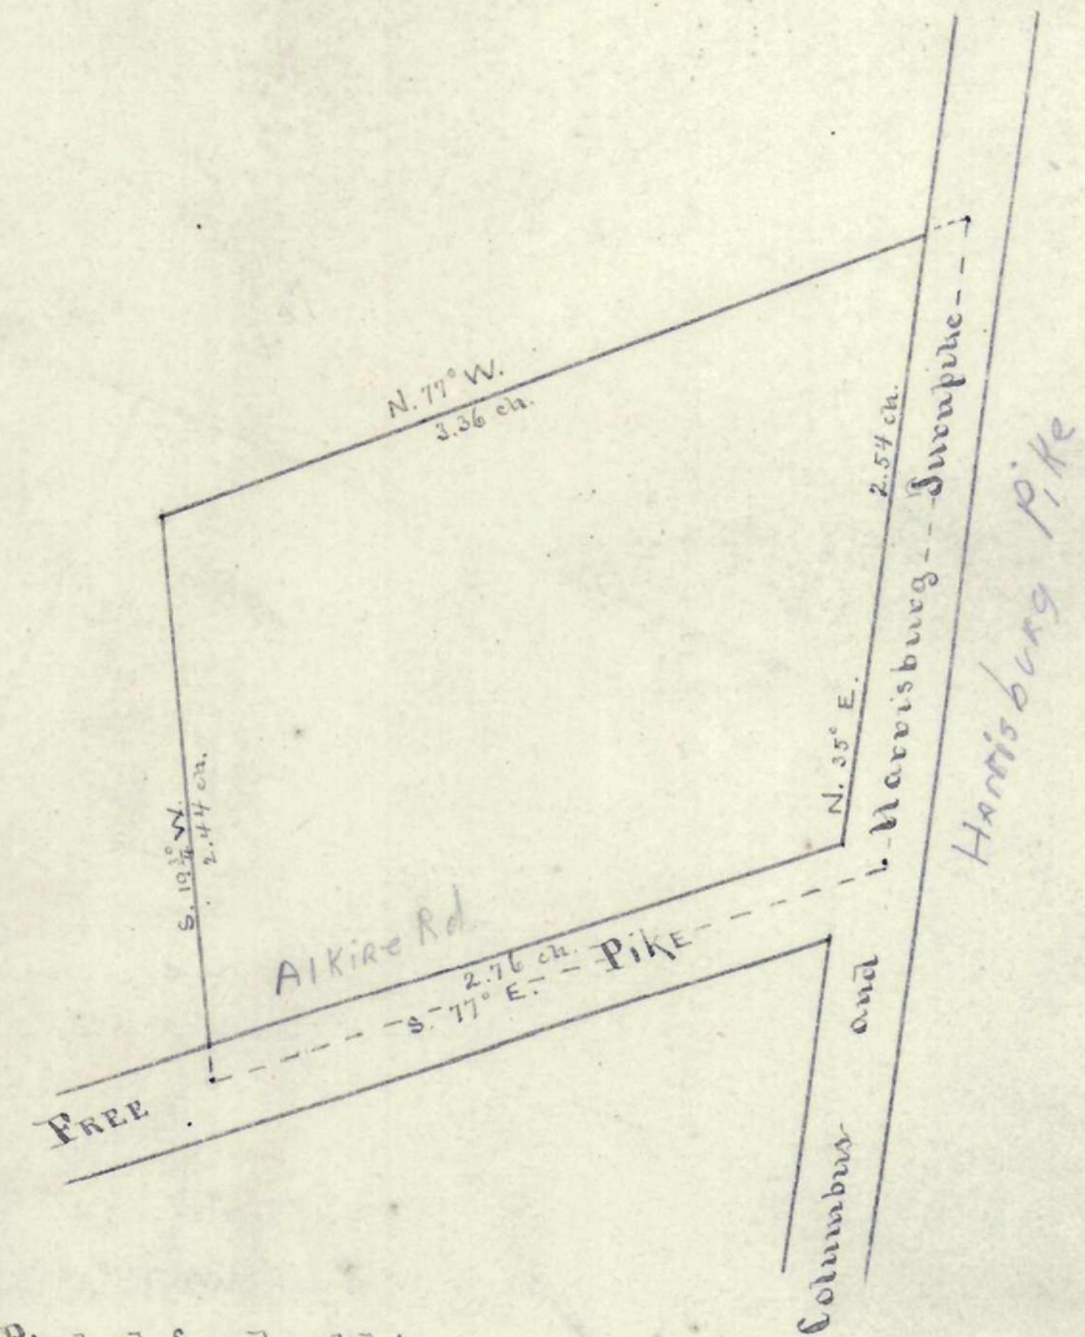


Plat of the Seth Shoemaker farm in Brown Sp. part of the Wooley farm in Survey No. 5965. of the U.M.H.
Nov. 89. INDEX

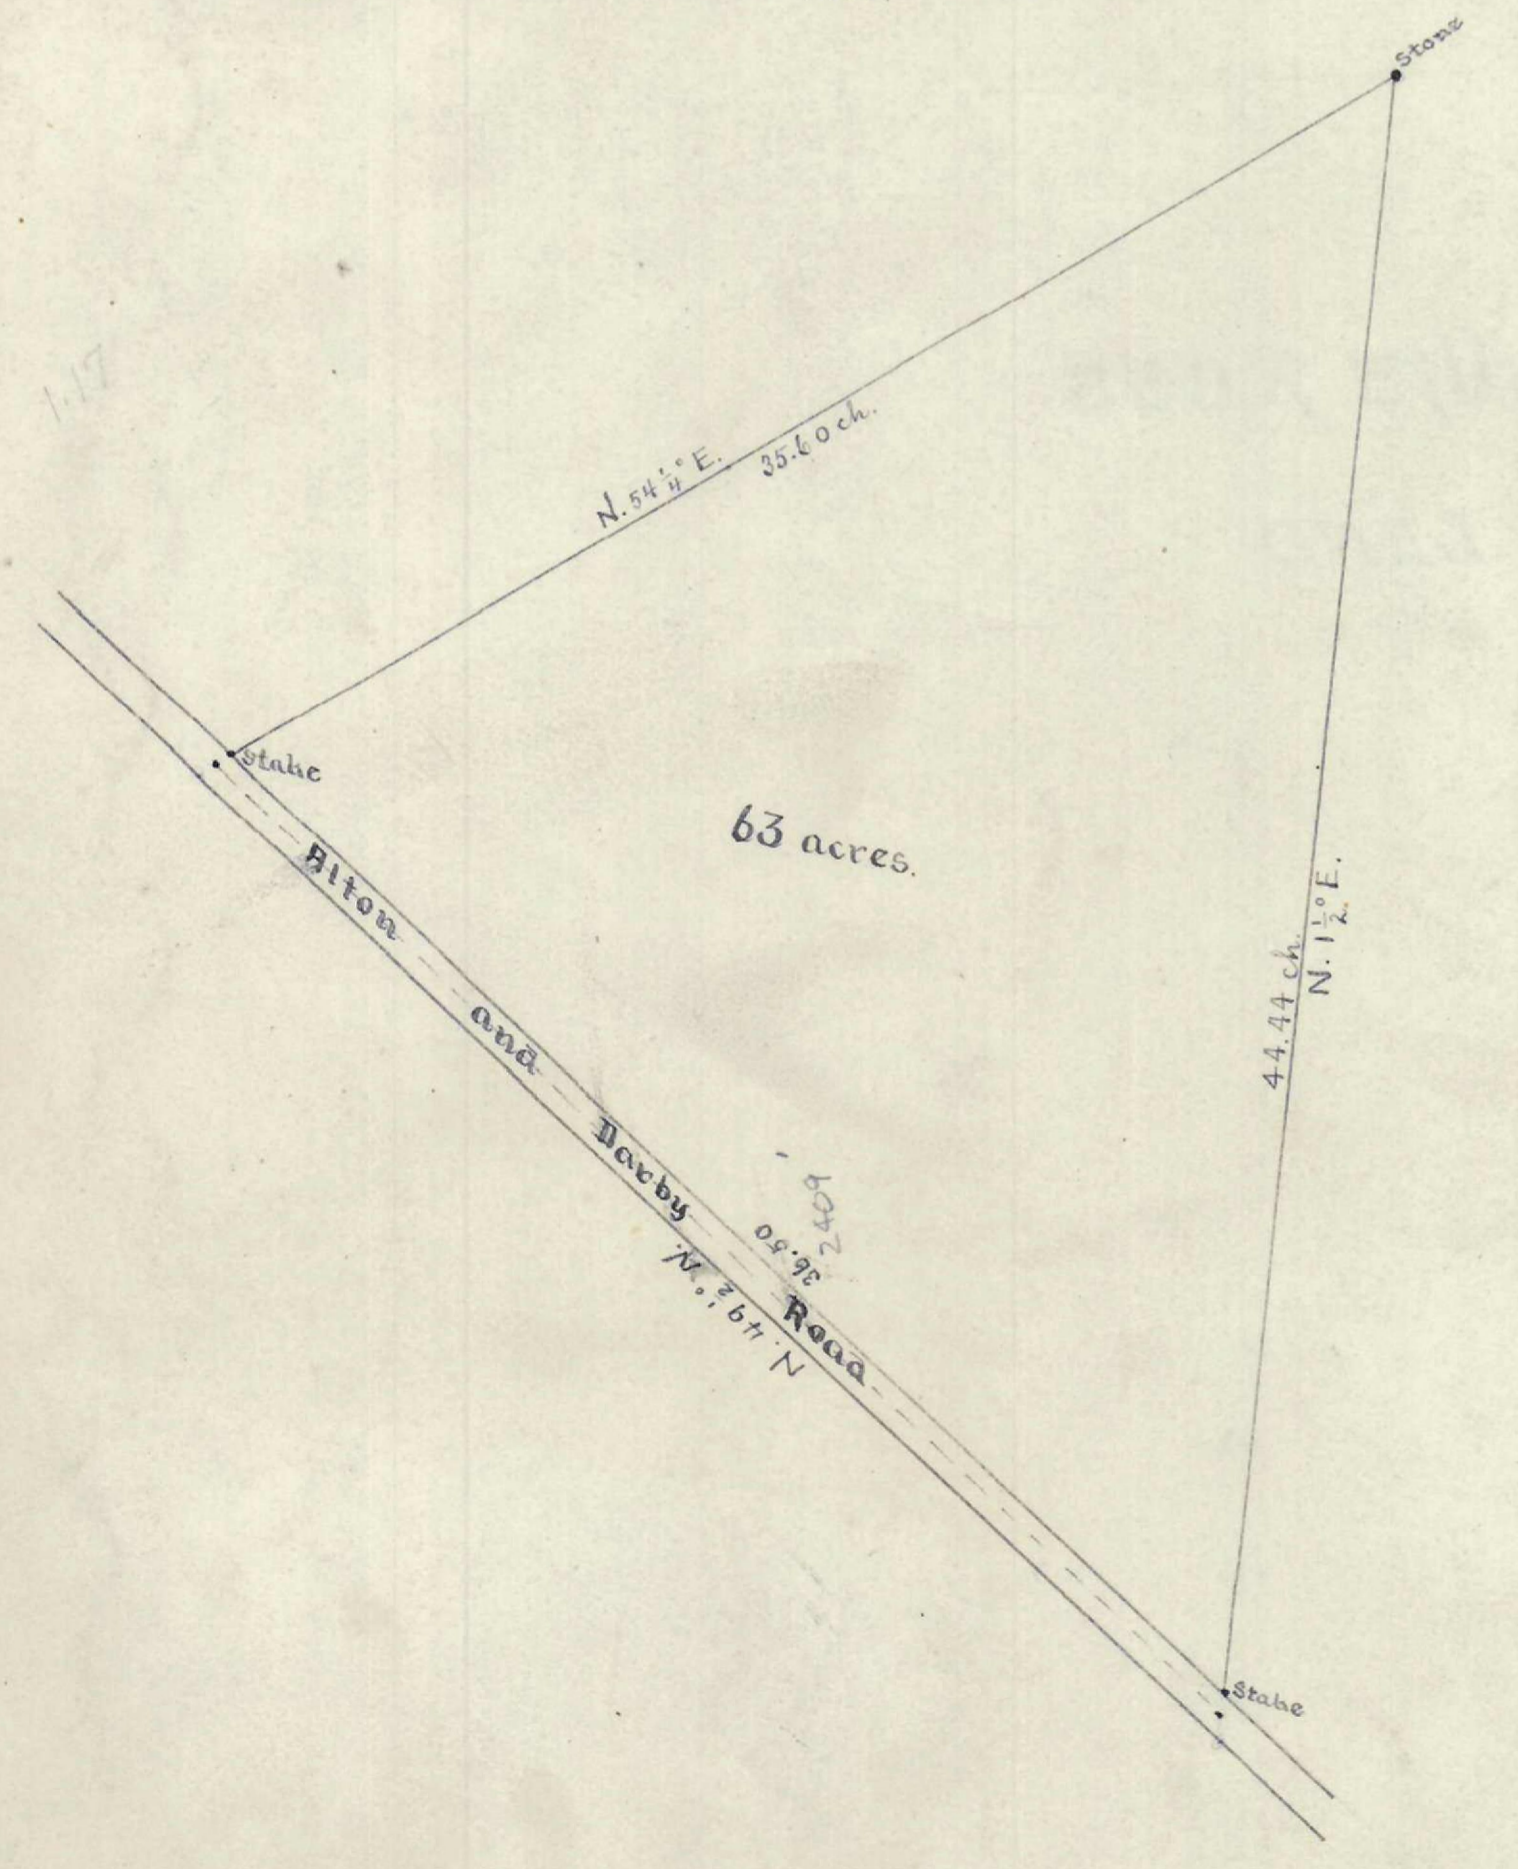

Plat of land sold by Jos. Briggs to Rebecca & James Alkire. Survey of 1871. U.M.H. Br. Sp.
Surveyed Feb. 28. 1889. INDEX
Franklin

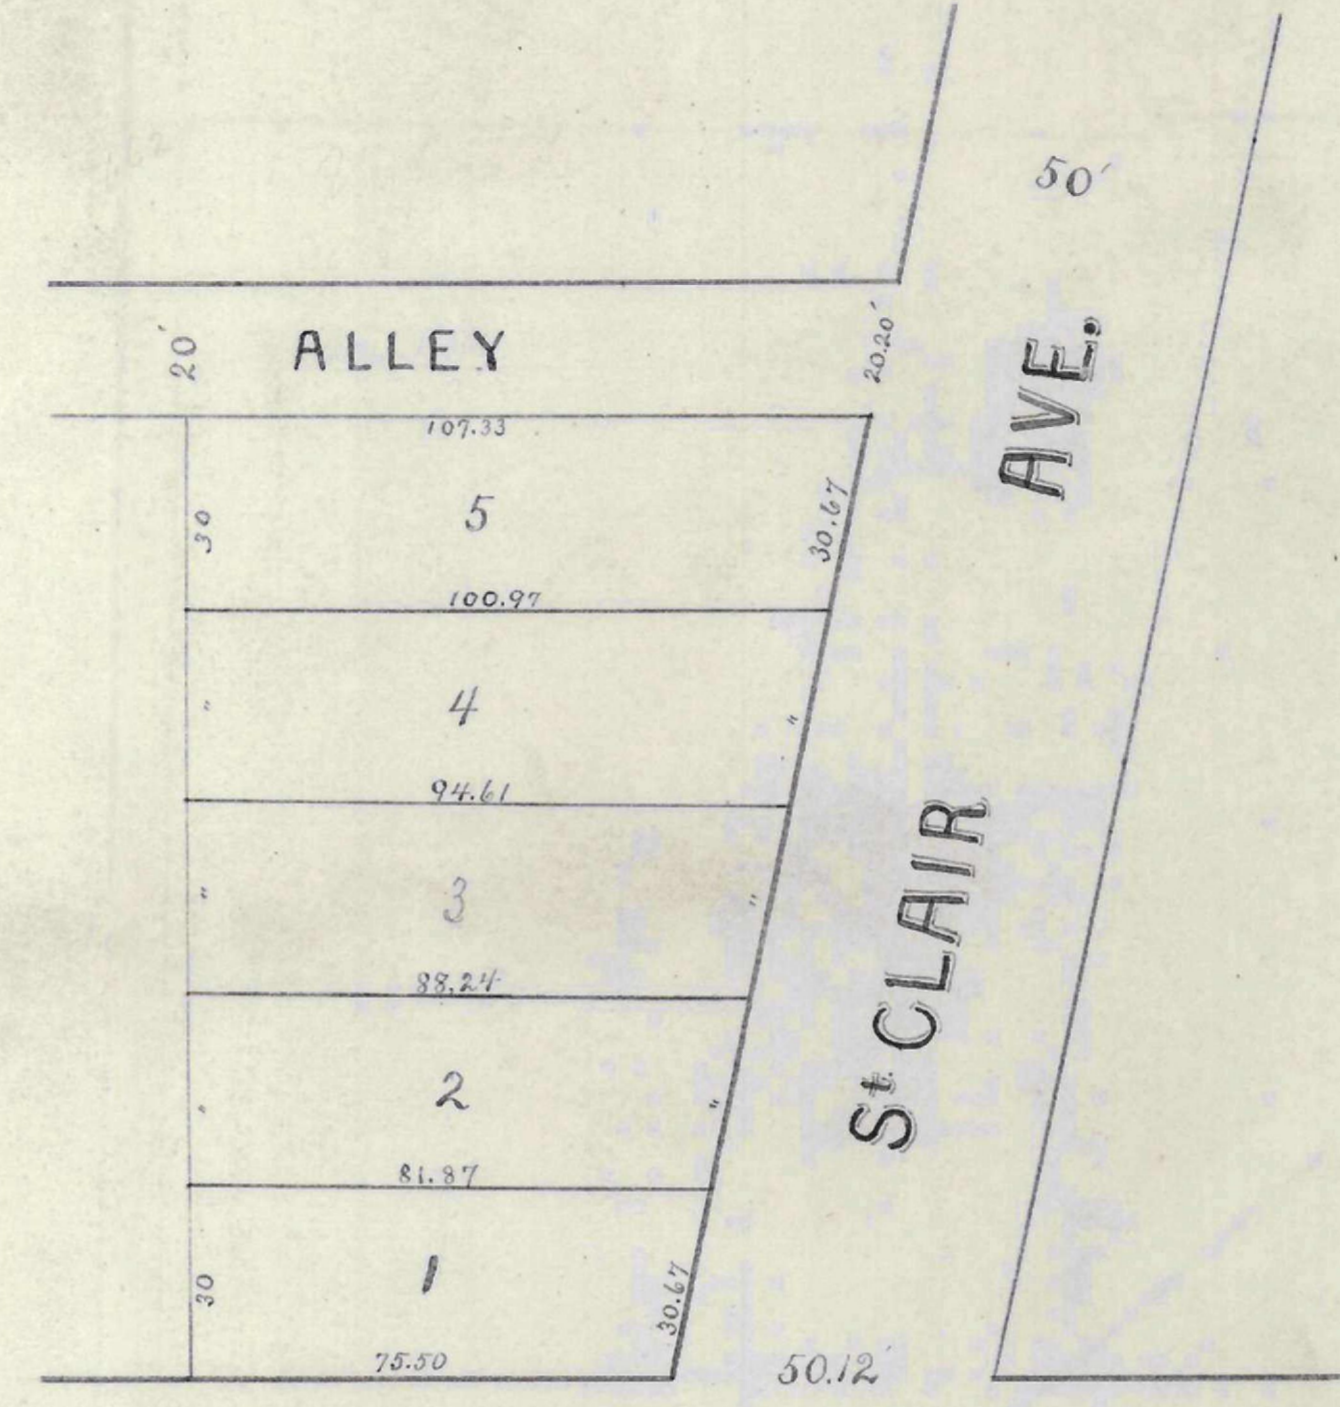

Plat of Bic. McDonaldson's Subdivision of Lots 213 and 214 of East Park Place Addition.
INDEX

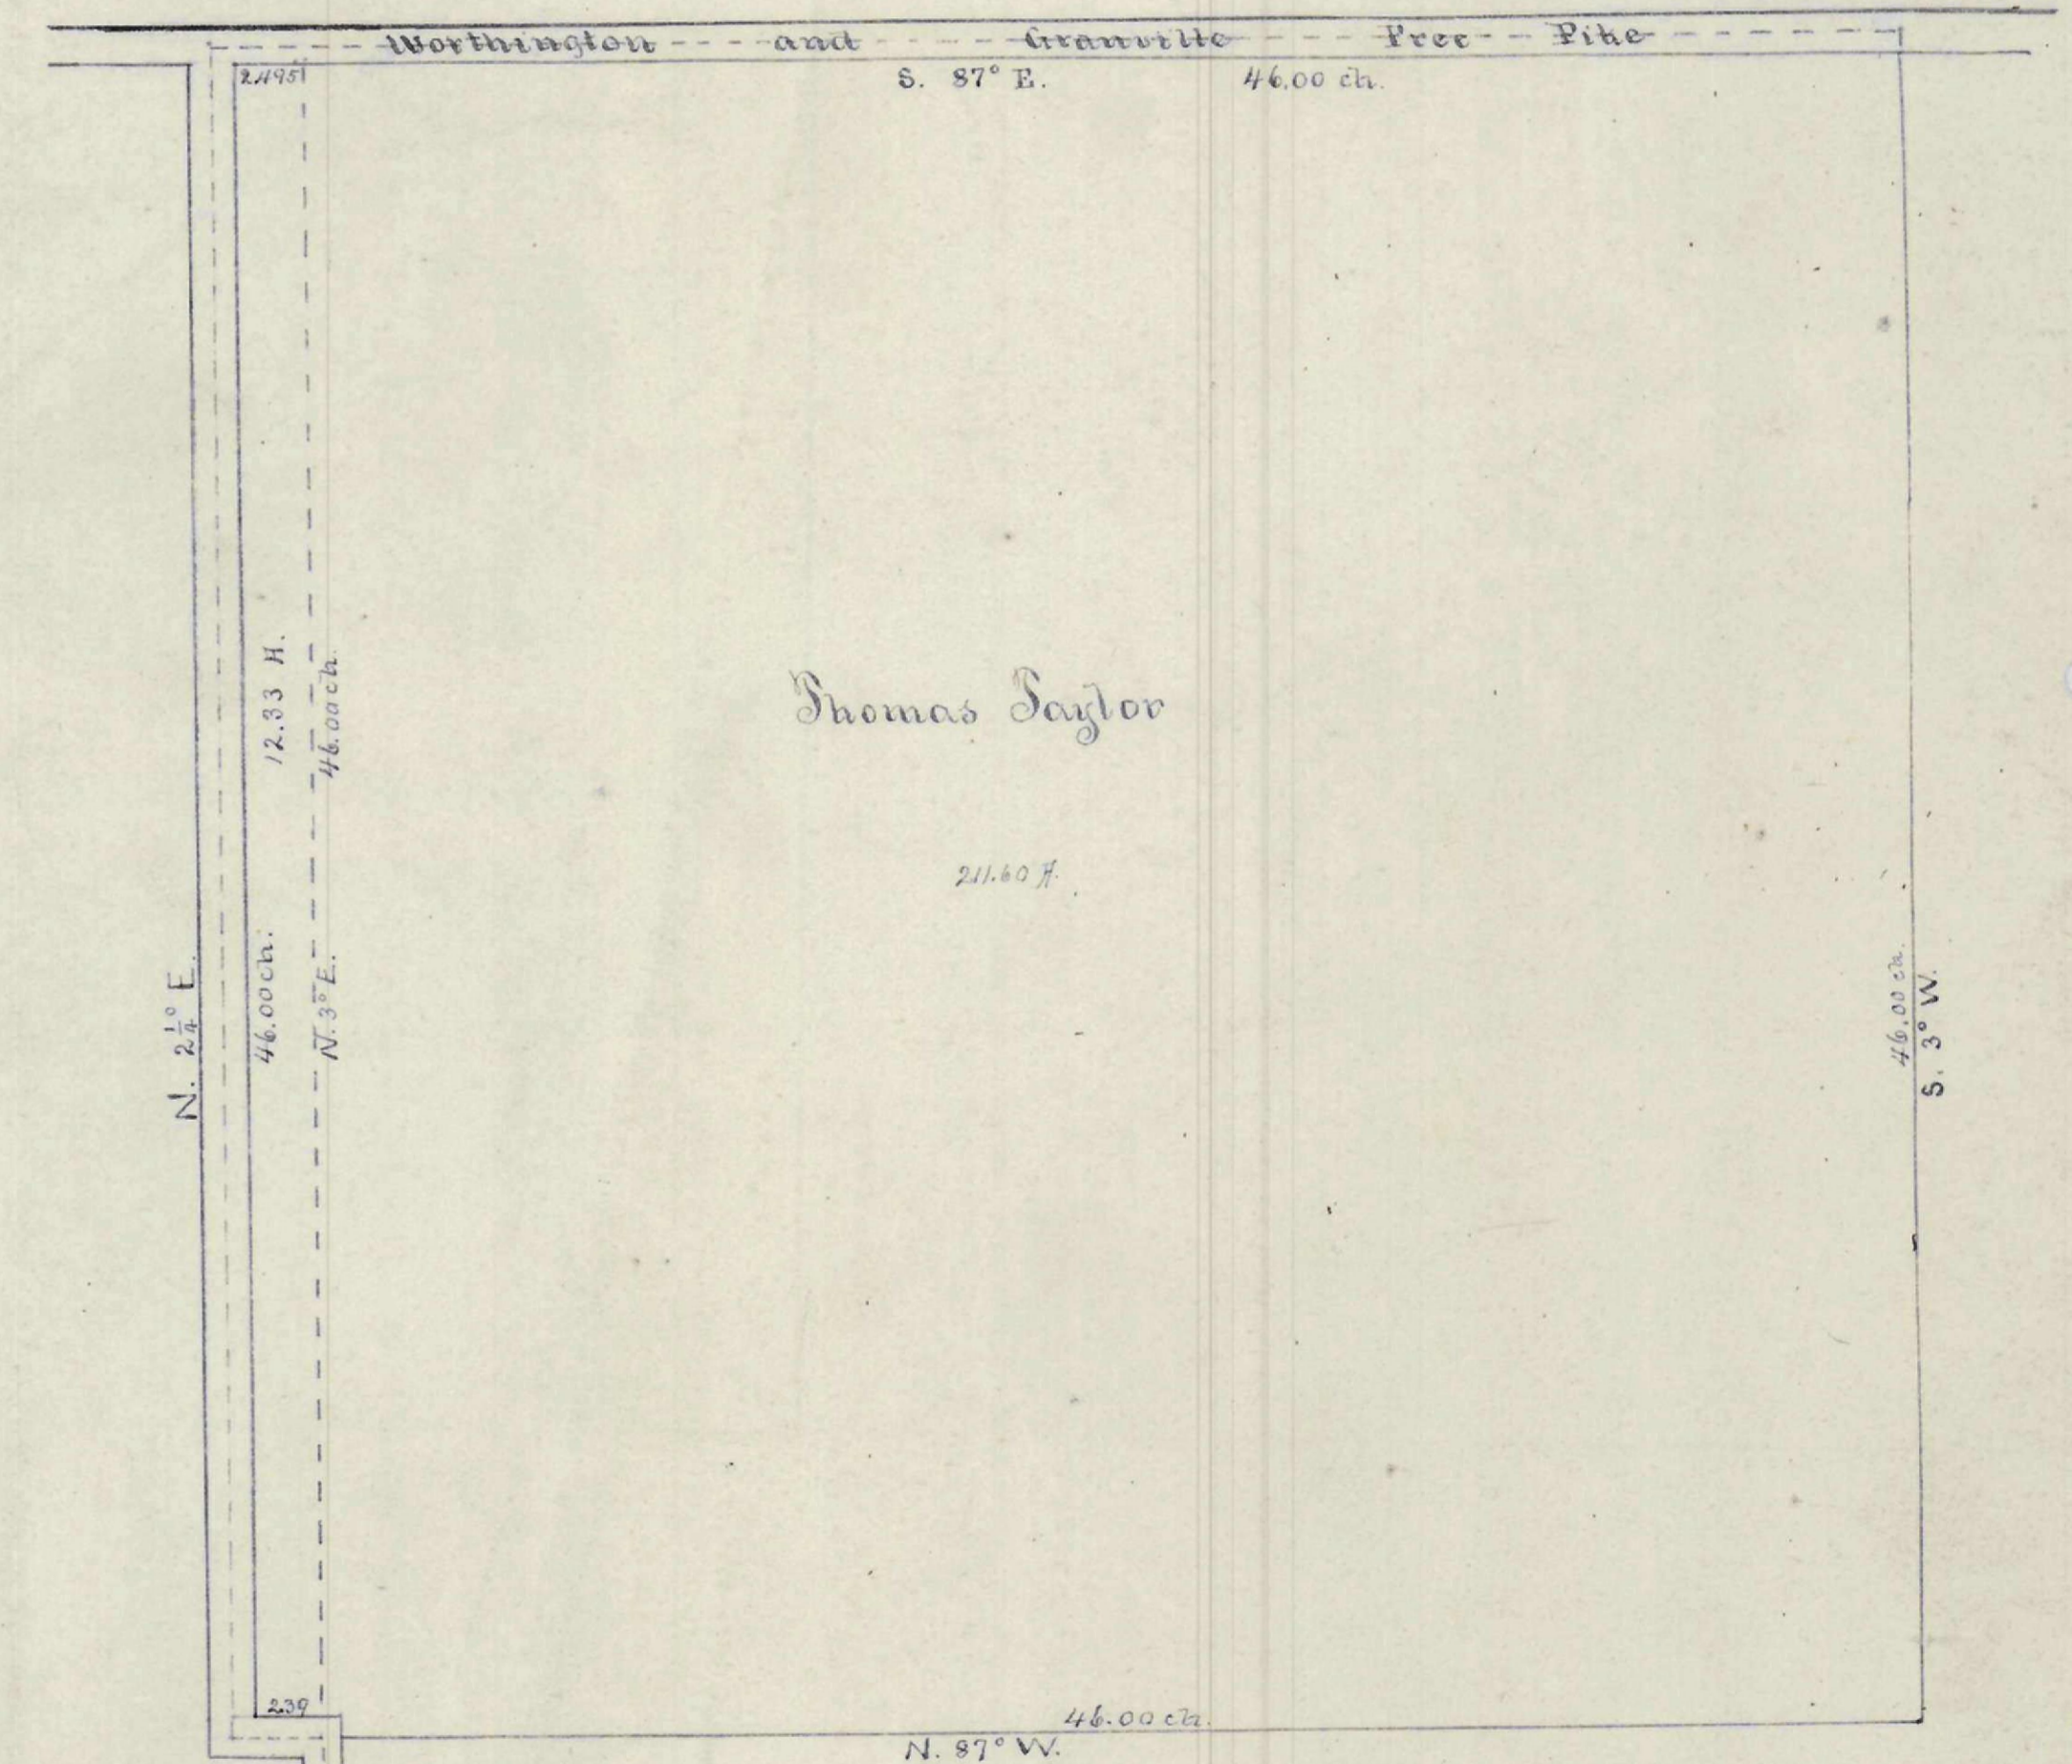

Plat of the Thomas Saylor Farm in Sharon Sp.
Nov. 89. INDEX