



Plat & Survey of the Horace Pitkin Farm
Sharon Township Franklin County Ohio
Comprising Lots 45-46 & 47
Containing 212.97 Acres

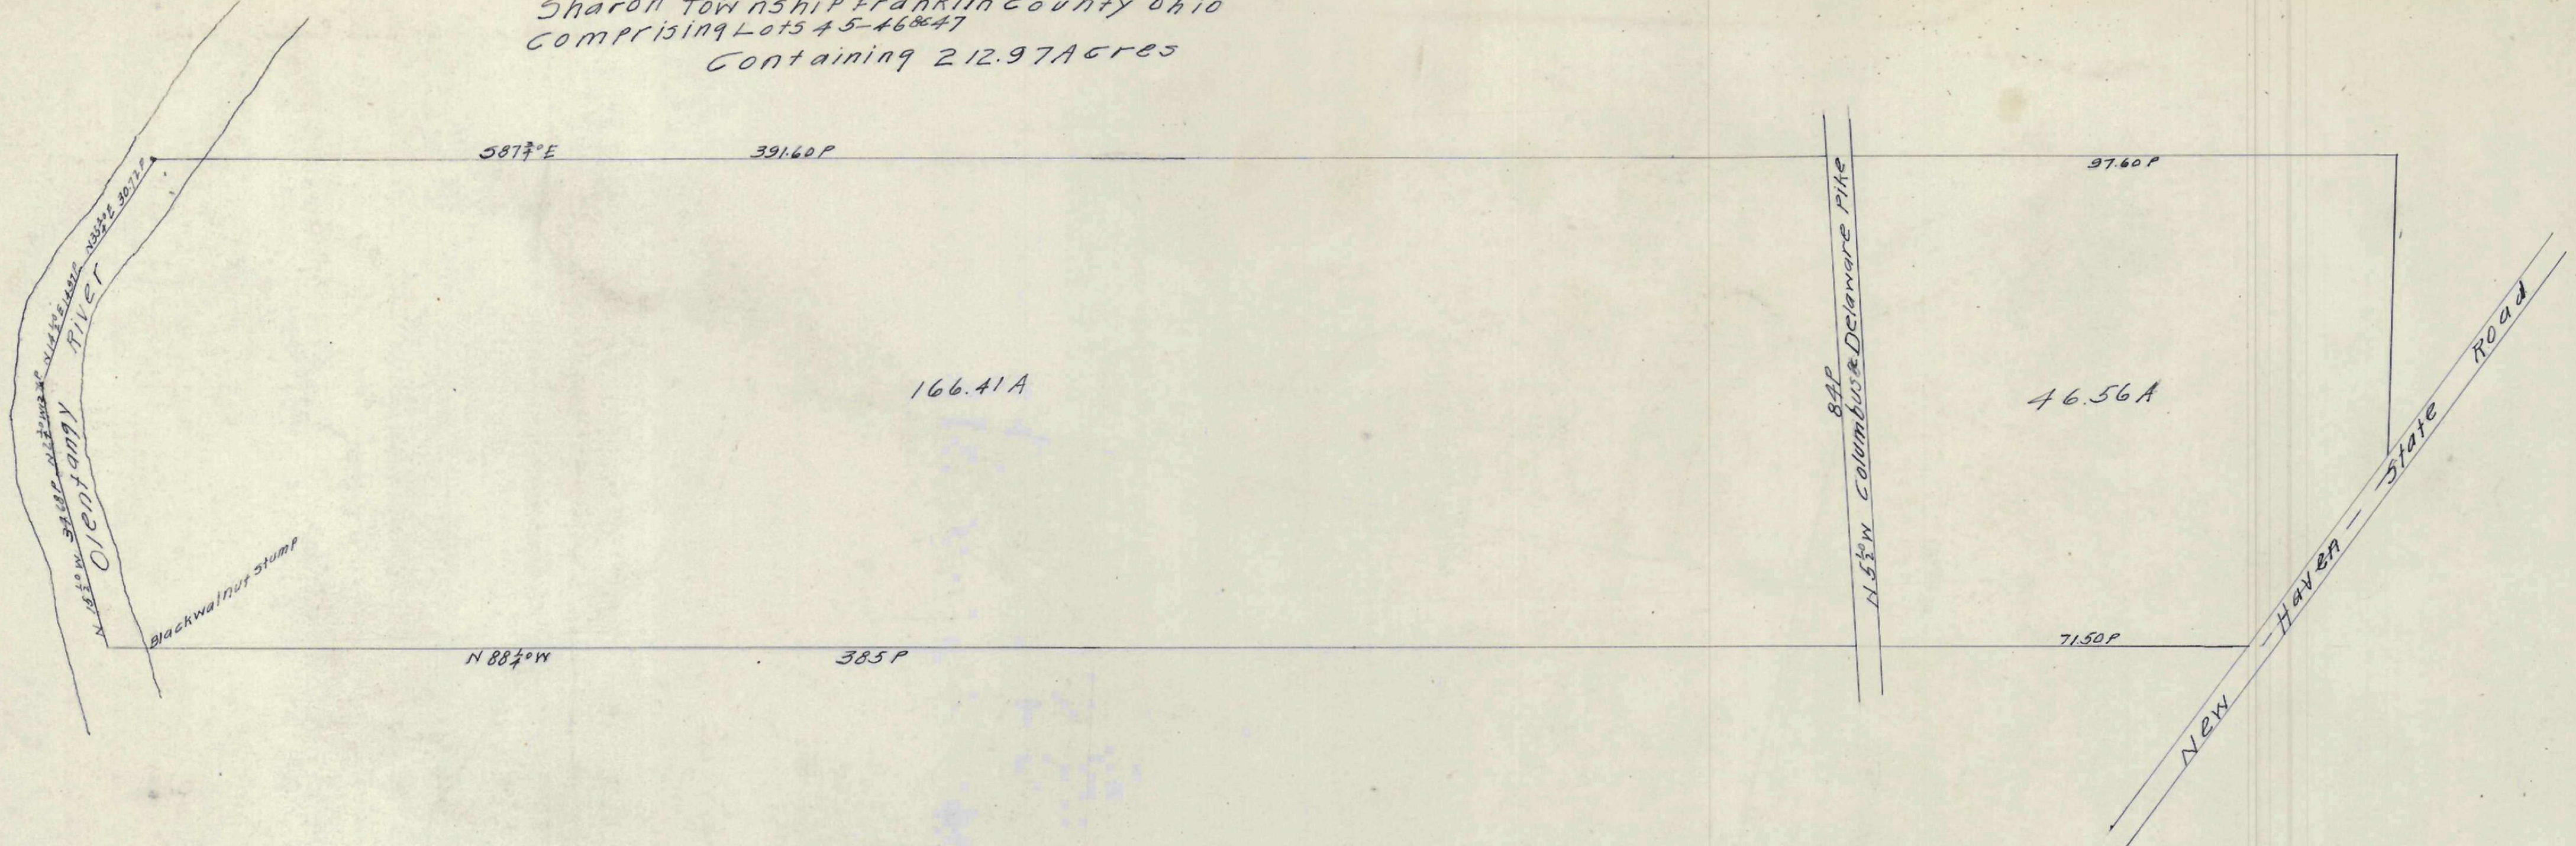

DELAWARE COUNTY

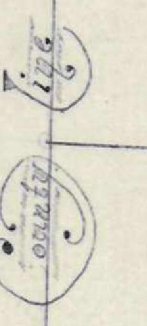

304.92

157.78

144.8 P

144.8 P

338.38 P

150.30 P

521.20 P

BLENDON PLAIN

TOWNSHIP LINE

FRANKLIN COUNTY



IN PRX