

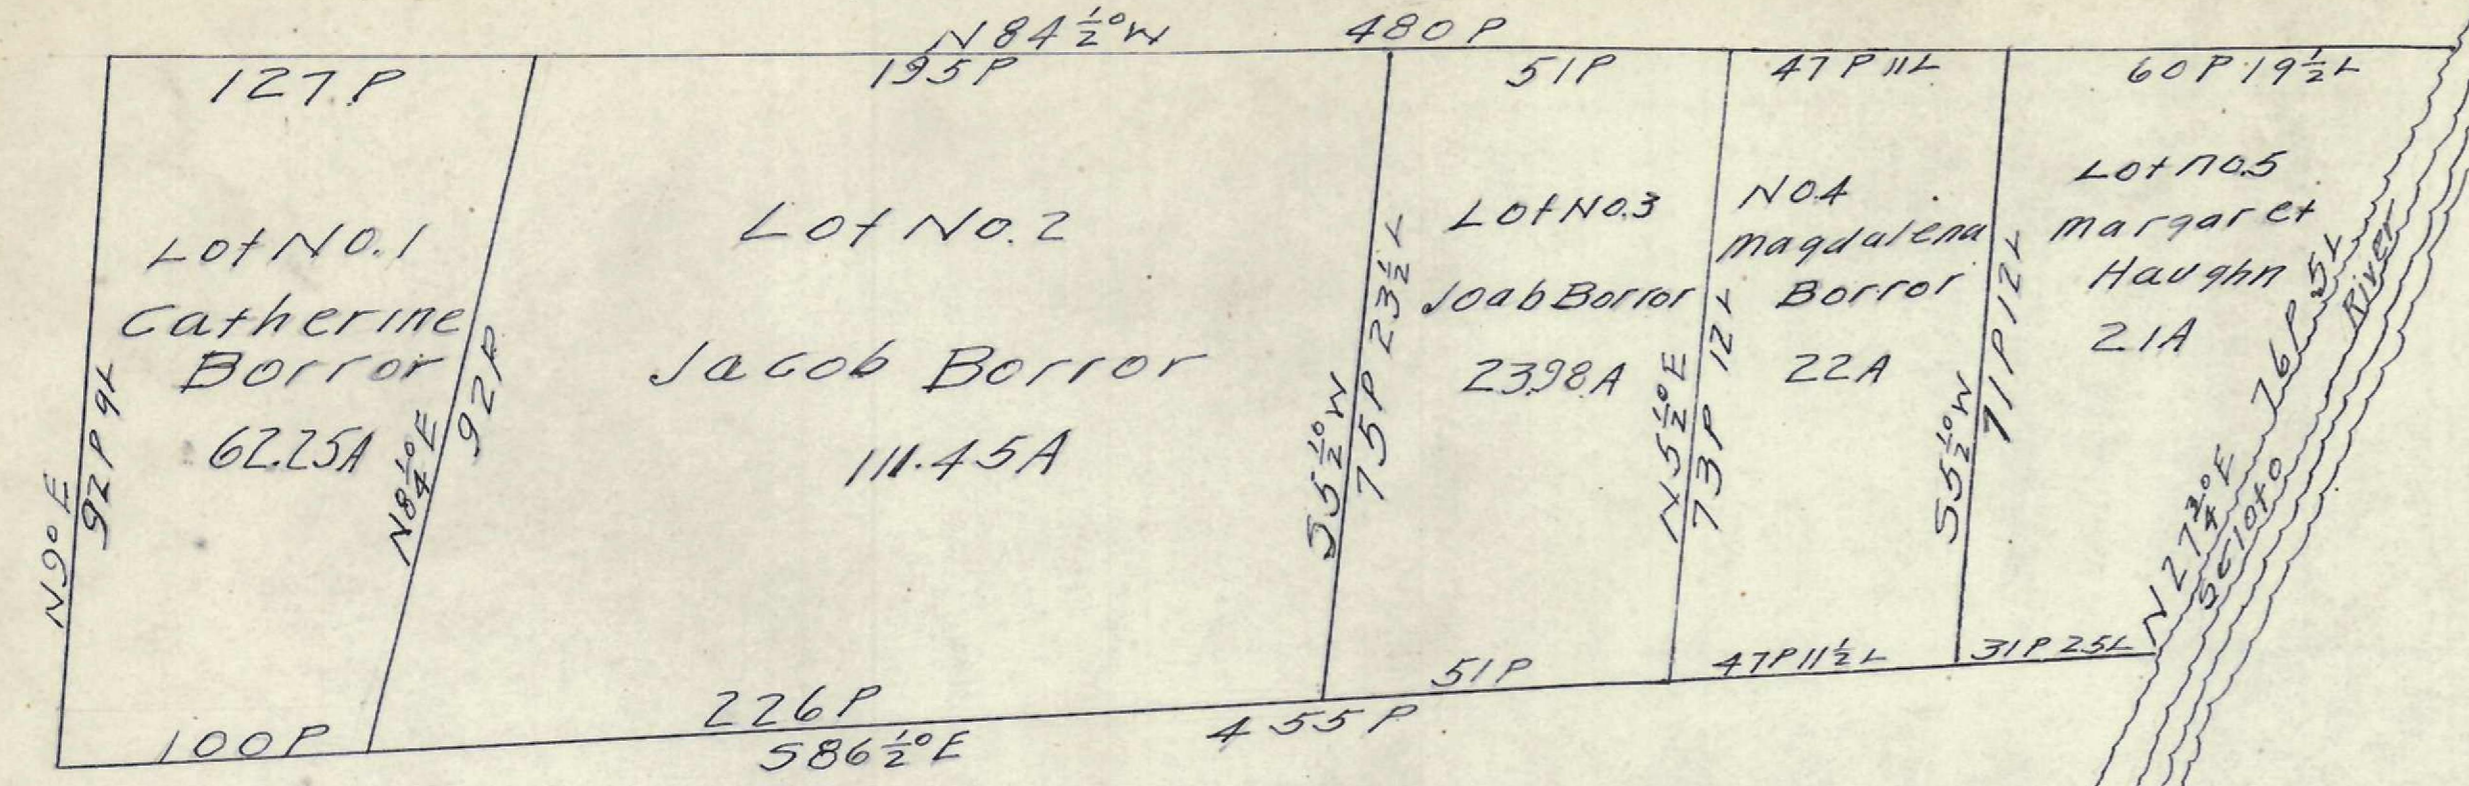



Jacob Borrer Partition 1856
Among Heirs

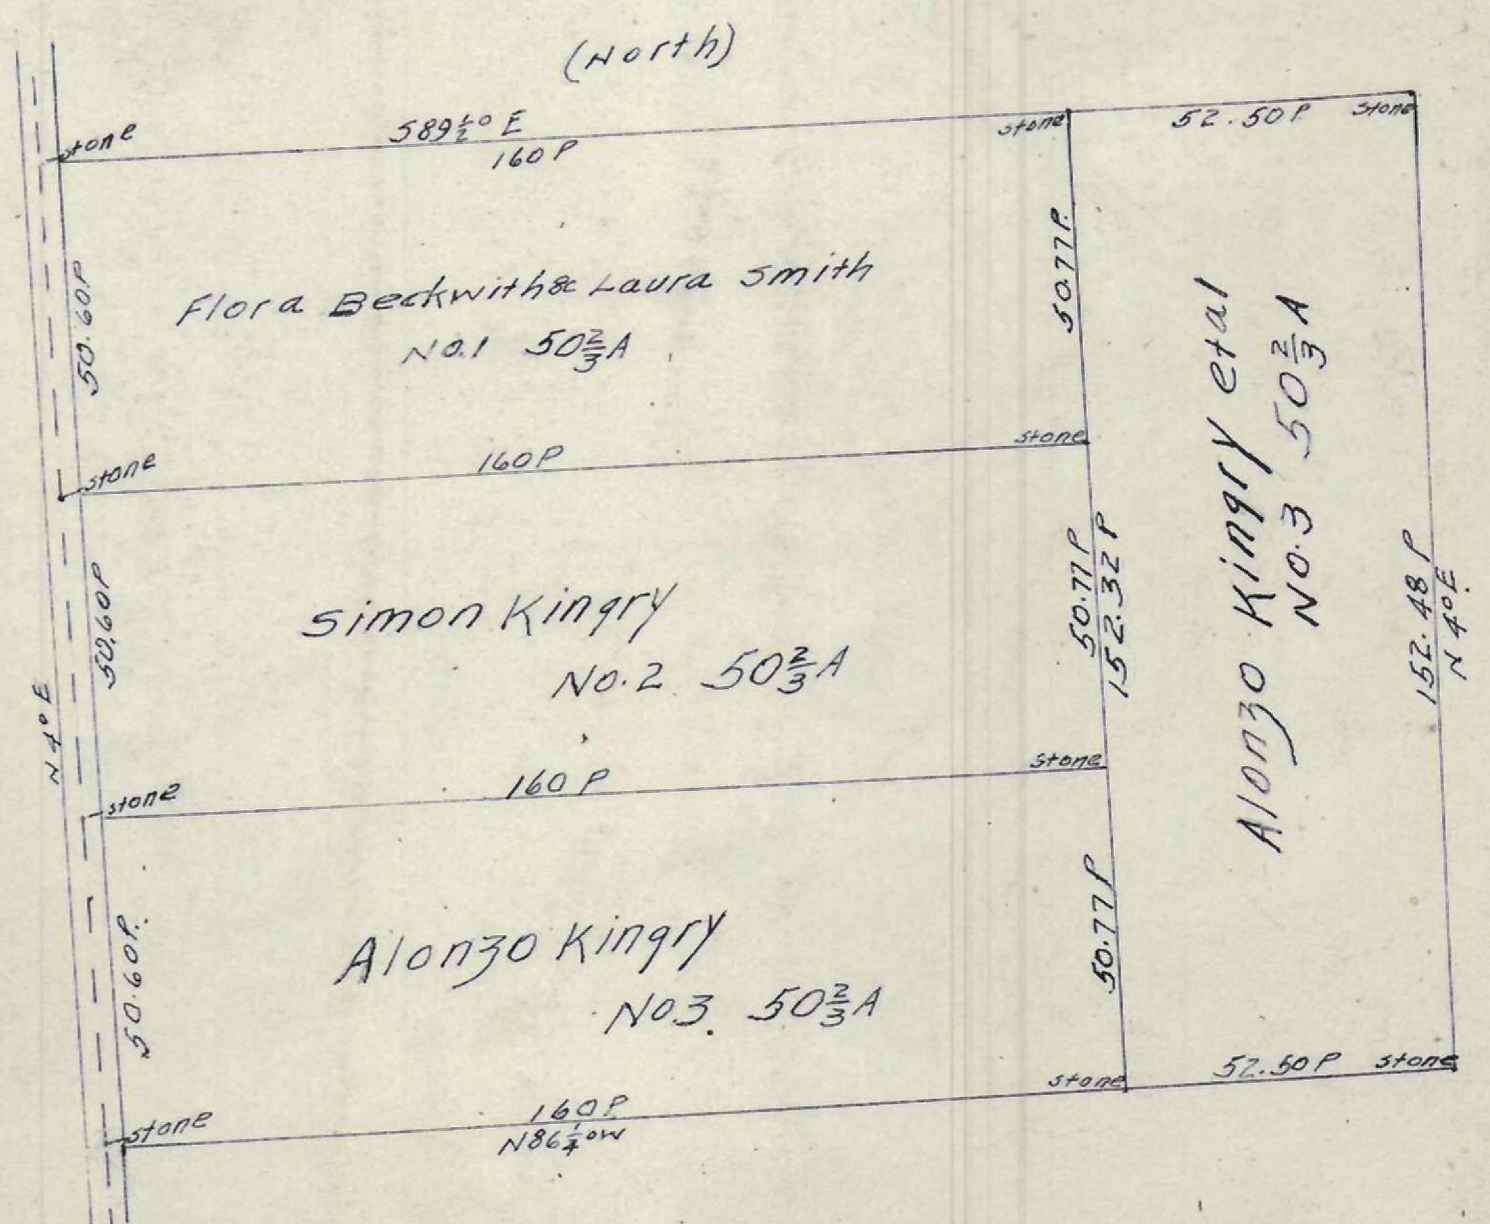

Subdivision of the Joseph Kingry farm
Jackson Township Franklin County Ohio
Part of Survey No. 1294 V.M.D.
Surveyed September 7th 1887 By G.S. Innis
Deputy County Surveyor

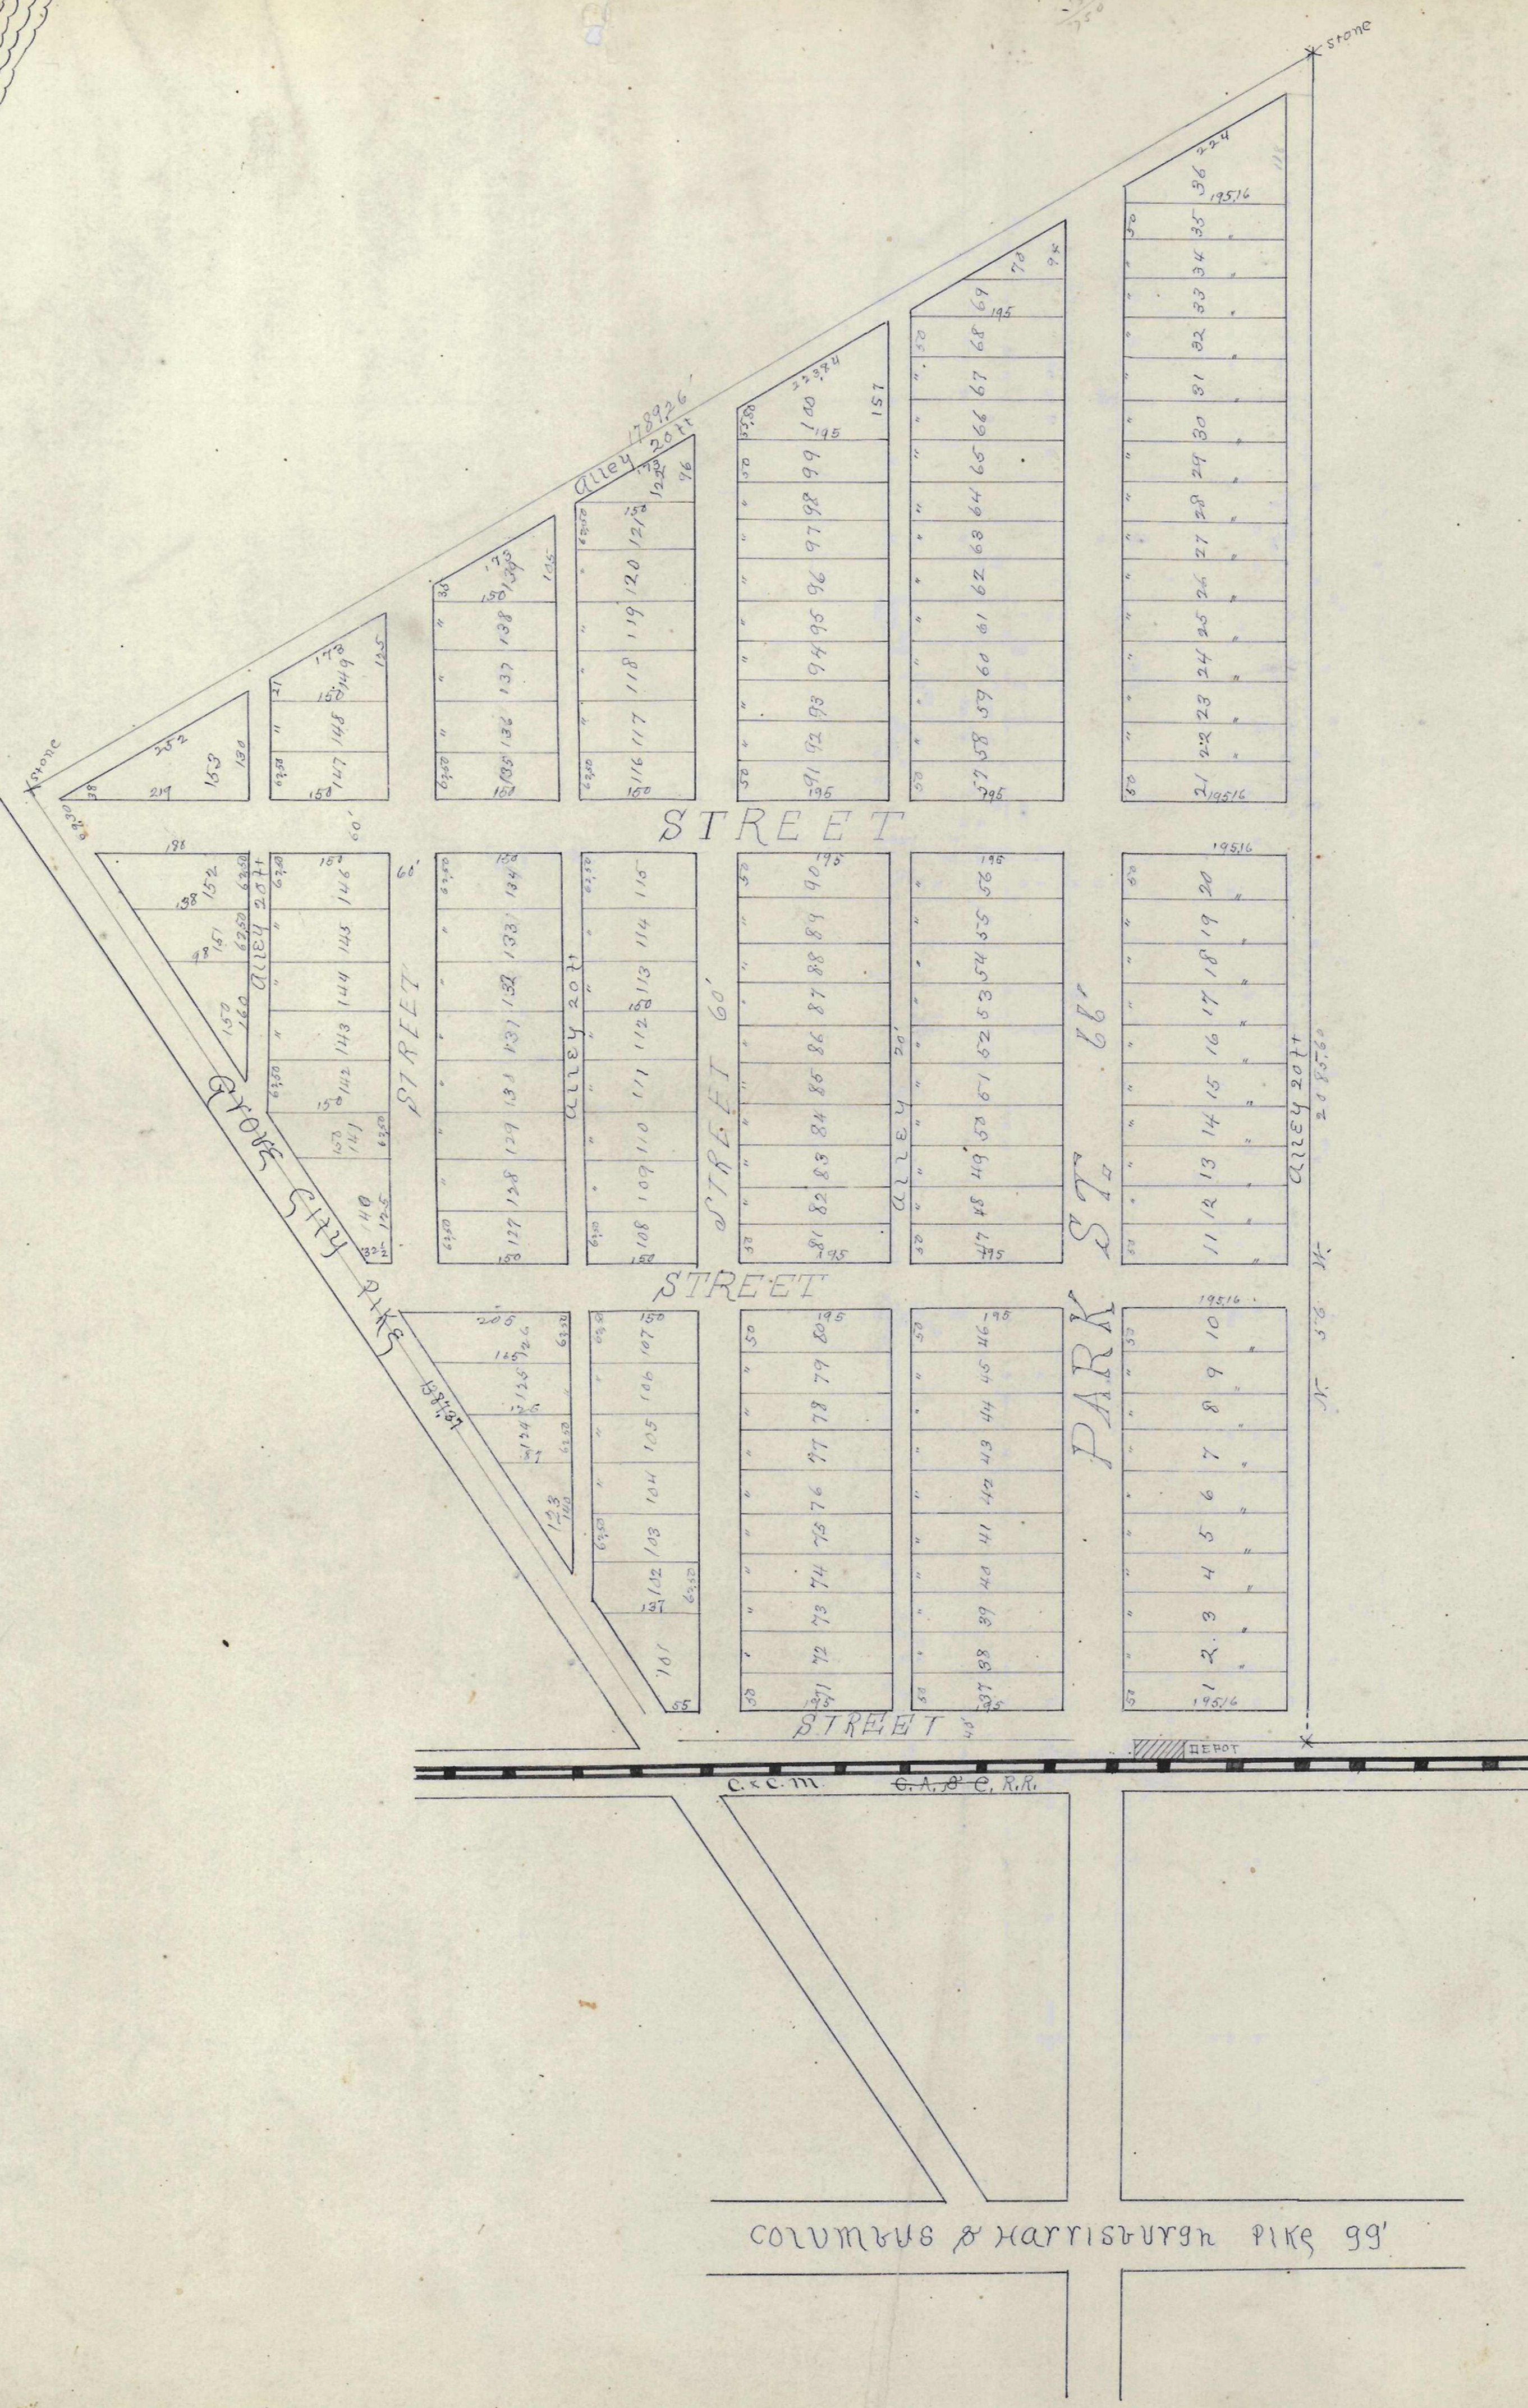

Part of the Land Partitioned among
the heirs of the late Henry Huffman deceased
Jackson Township Franklin County Ohio
Surveyed and Platted by Wm. Patterson
Deputy Surveyor Franklin County Ohio
June 1st 1860 Seal R. S. Patterson - W. H. C.

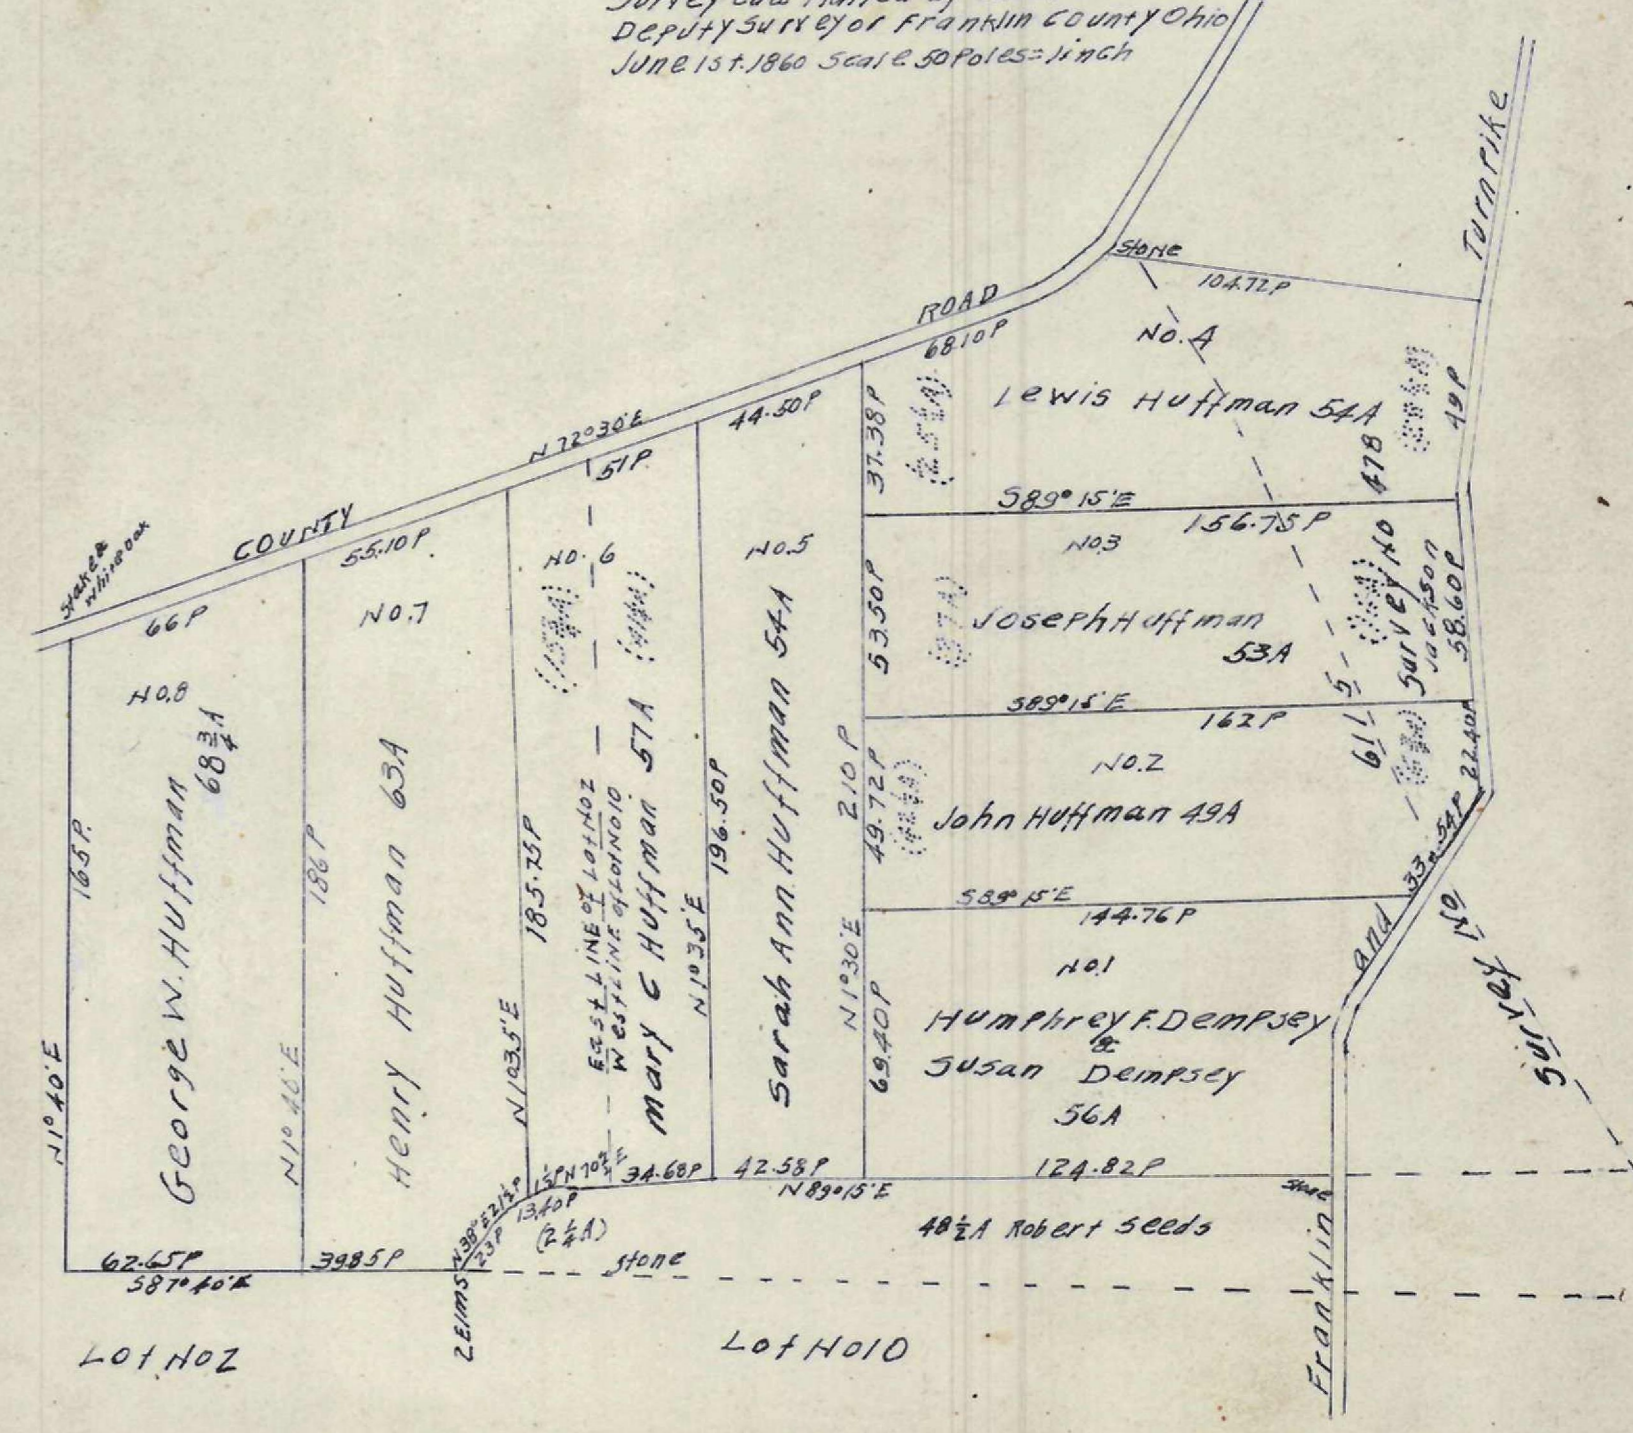

A. G. GRANT'S

BEULAH SUBD.

→ GROVE CITY 0.3 ←

Surveyed by E. F. Kinnear
D.C. Surveyor

COLUMBUS & HARRISBURGH PIKE 99'