

PLAN



OF
THOS KNAUSS' AMENDED SUBN

Caroline Burgess' Subdivision of Lots

of W.S. Sullivan's Estate

INDEX
J. H. Knapp 1890
E. S. Knapp

80

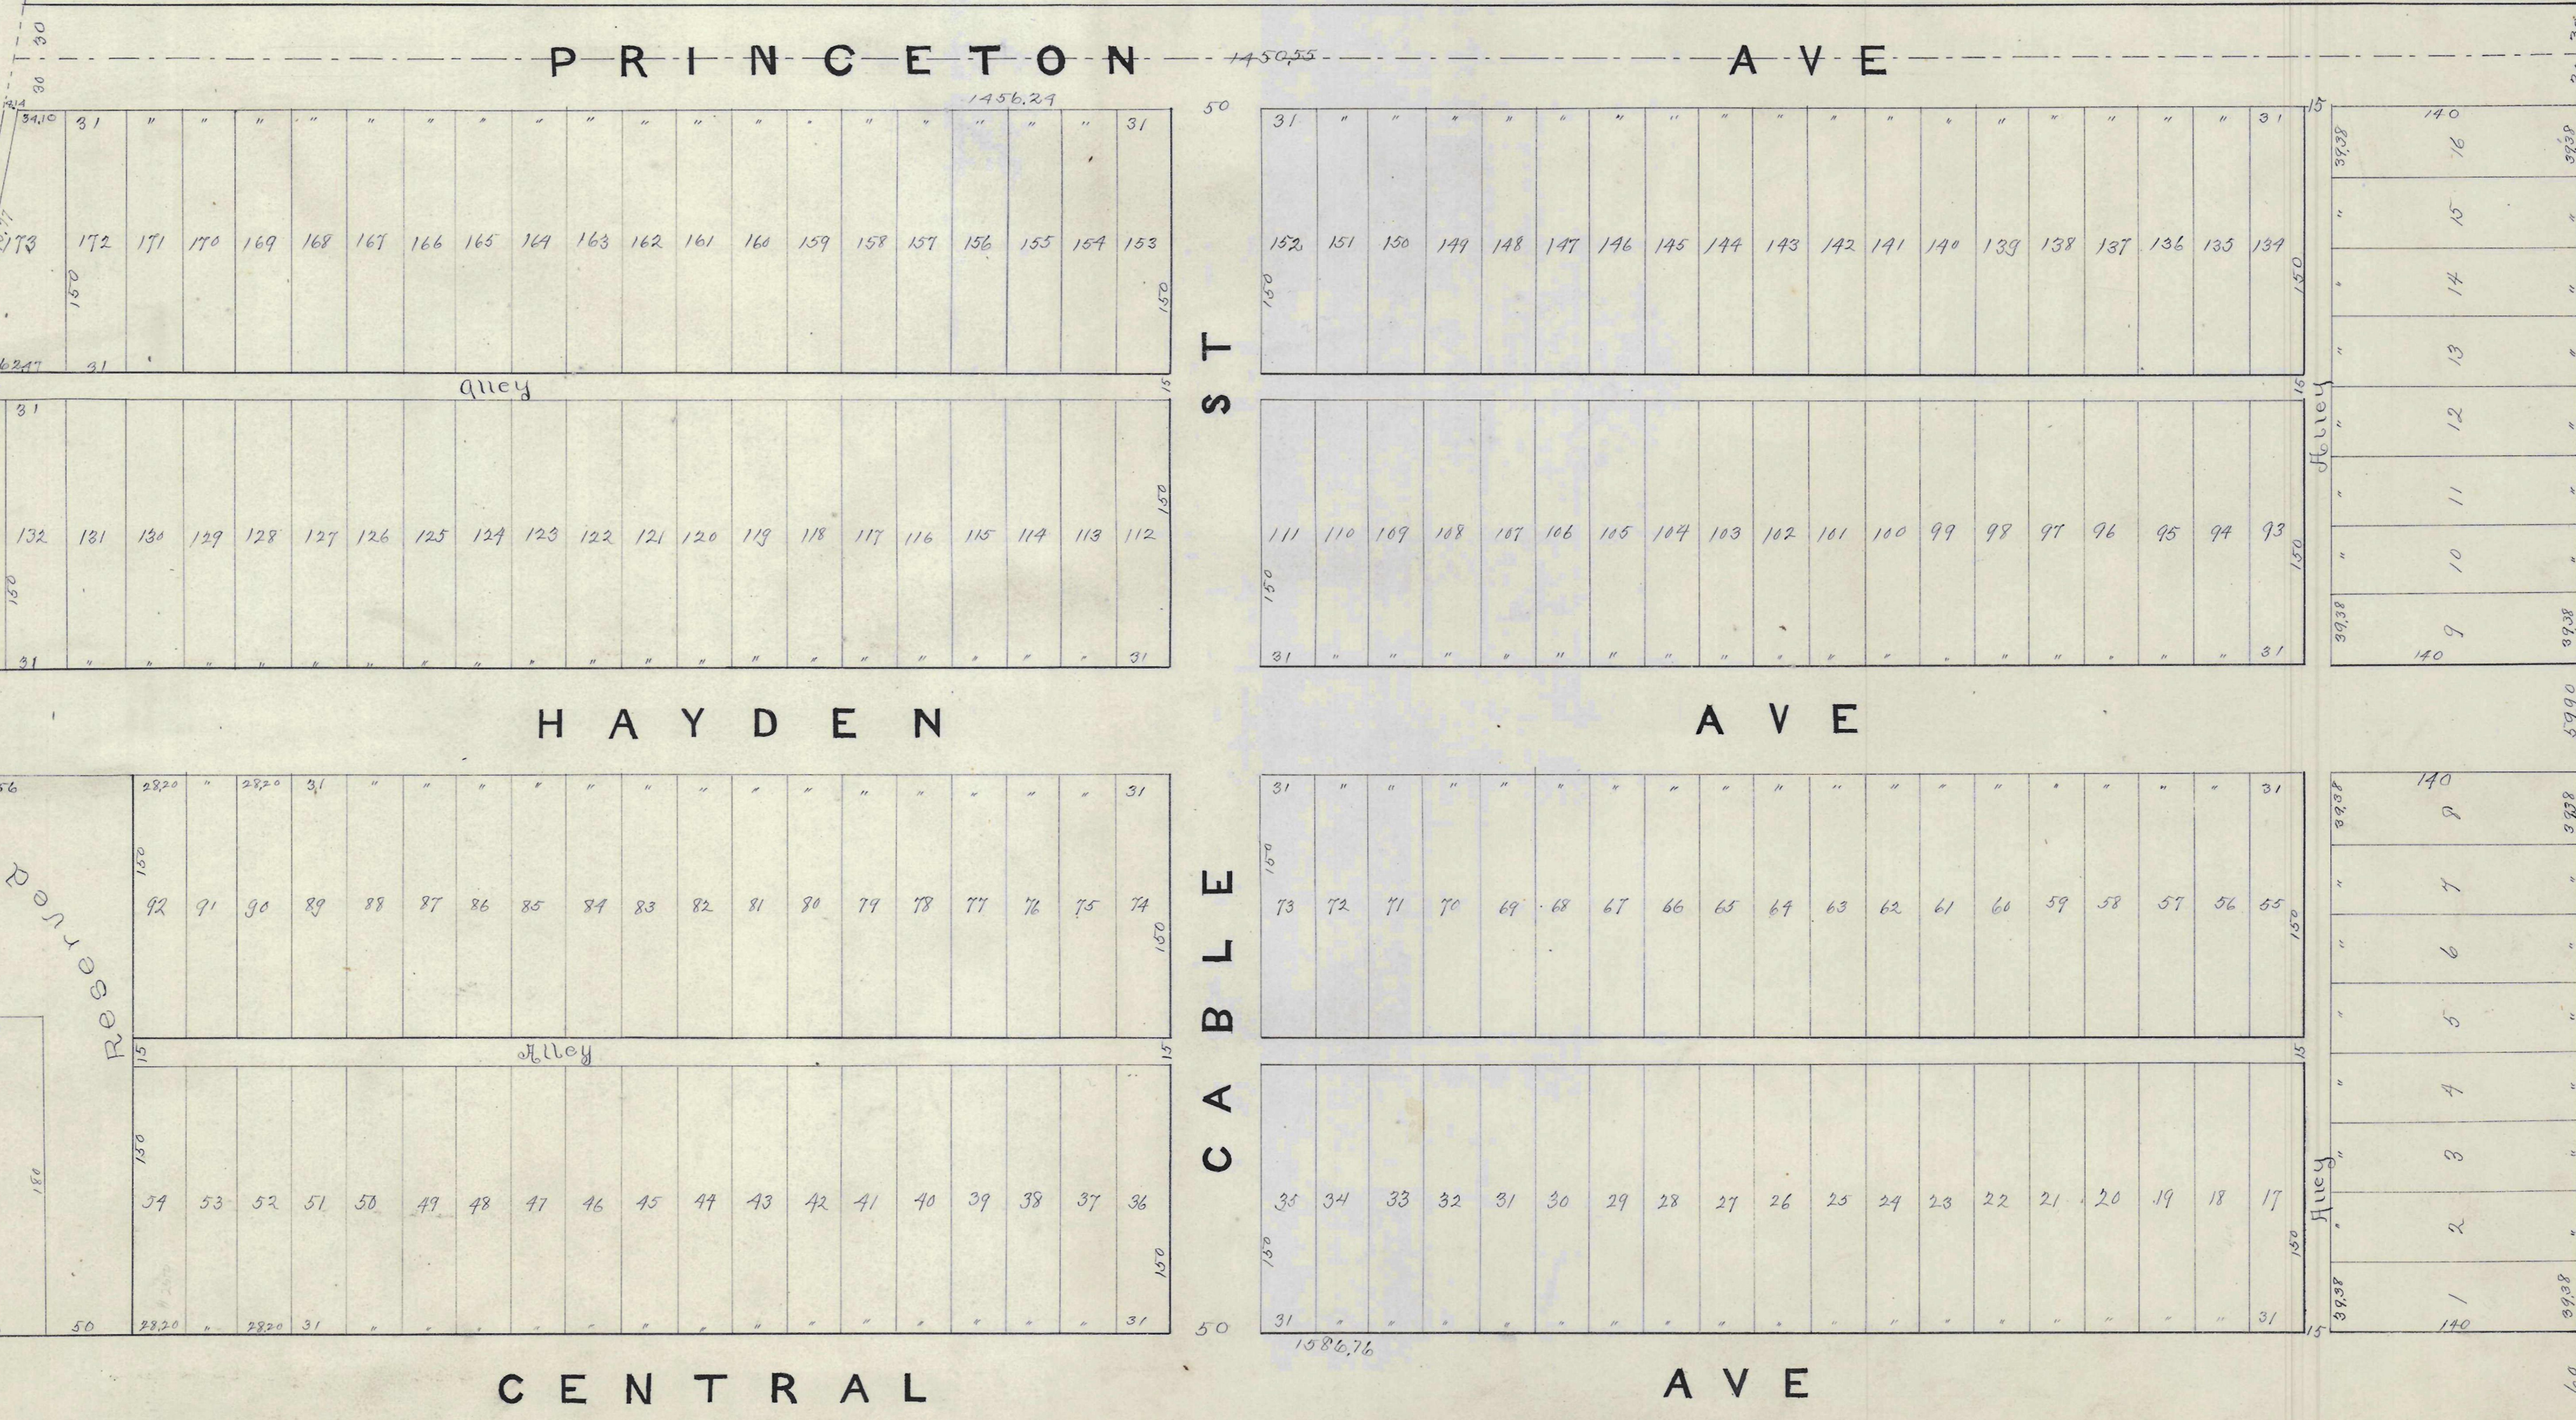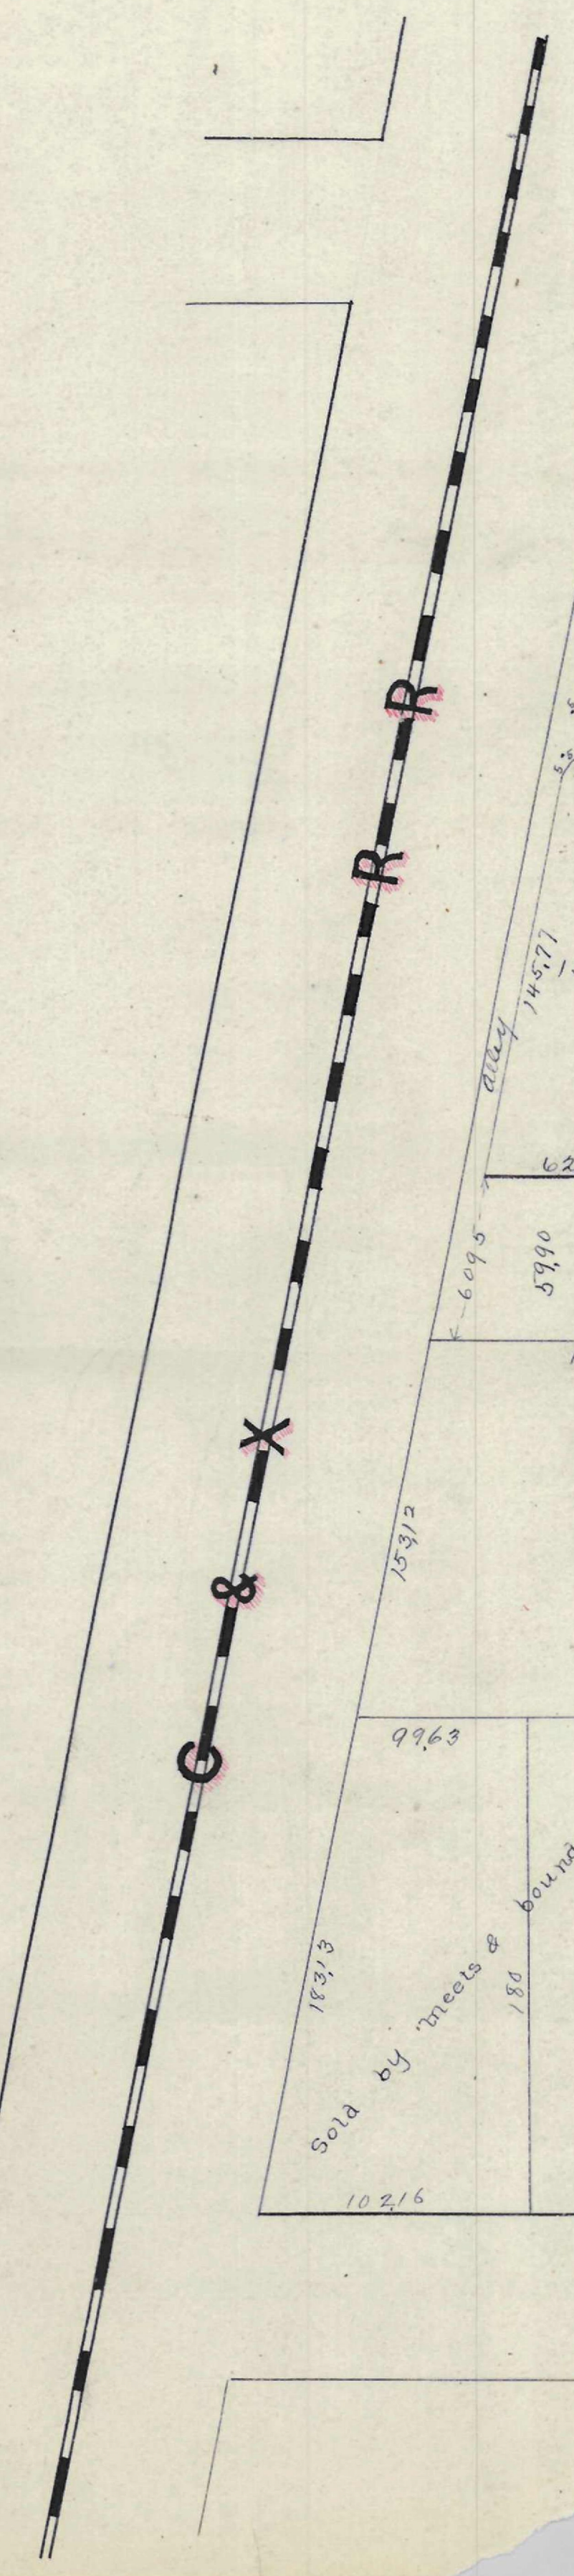

PRINCETON AVE

HAYDEN AVE

ST

CABLE

CENTRAL AVE

ST

BROAD

80

30

50

150

150

150

150

150

150

150

150

150

150

150

150

150

150

150

60

30