
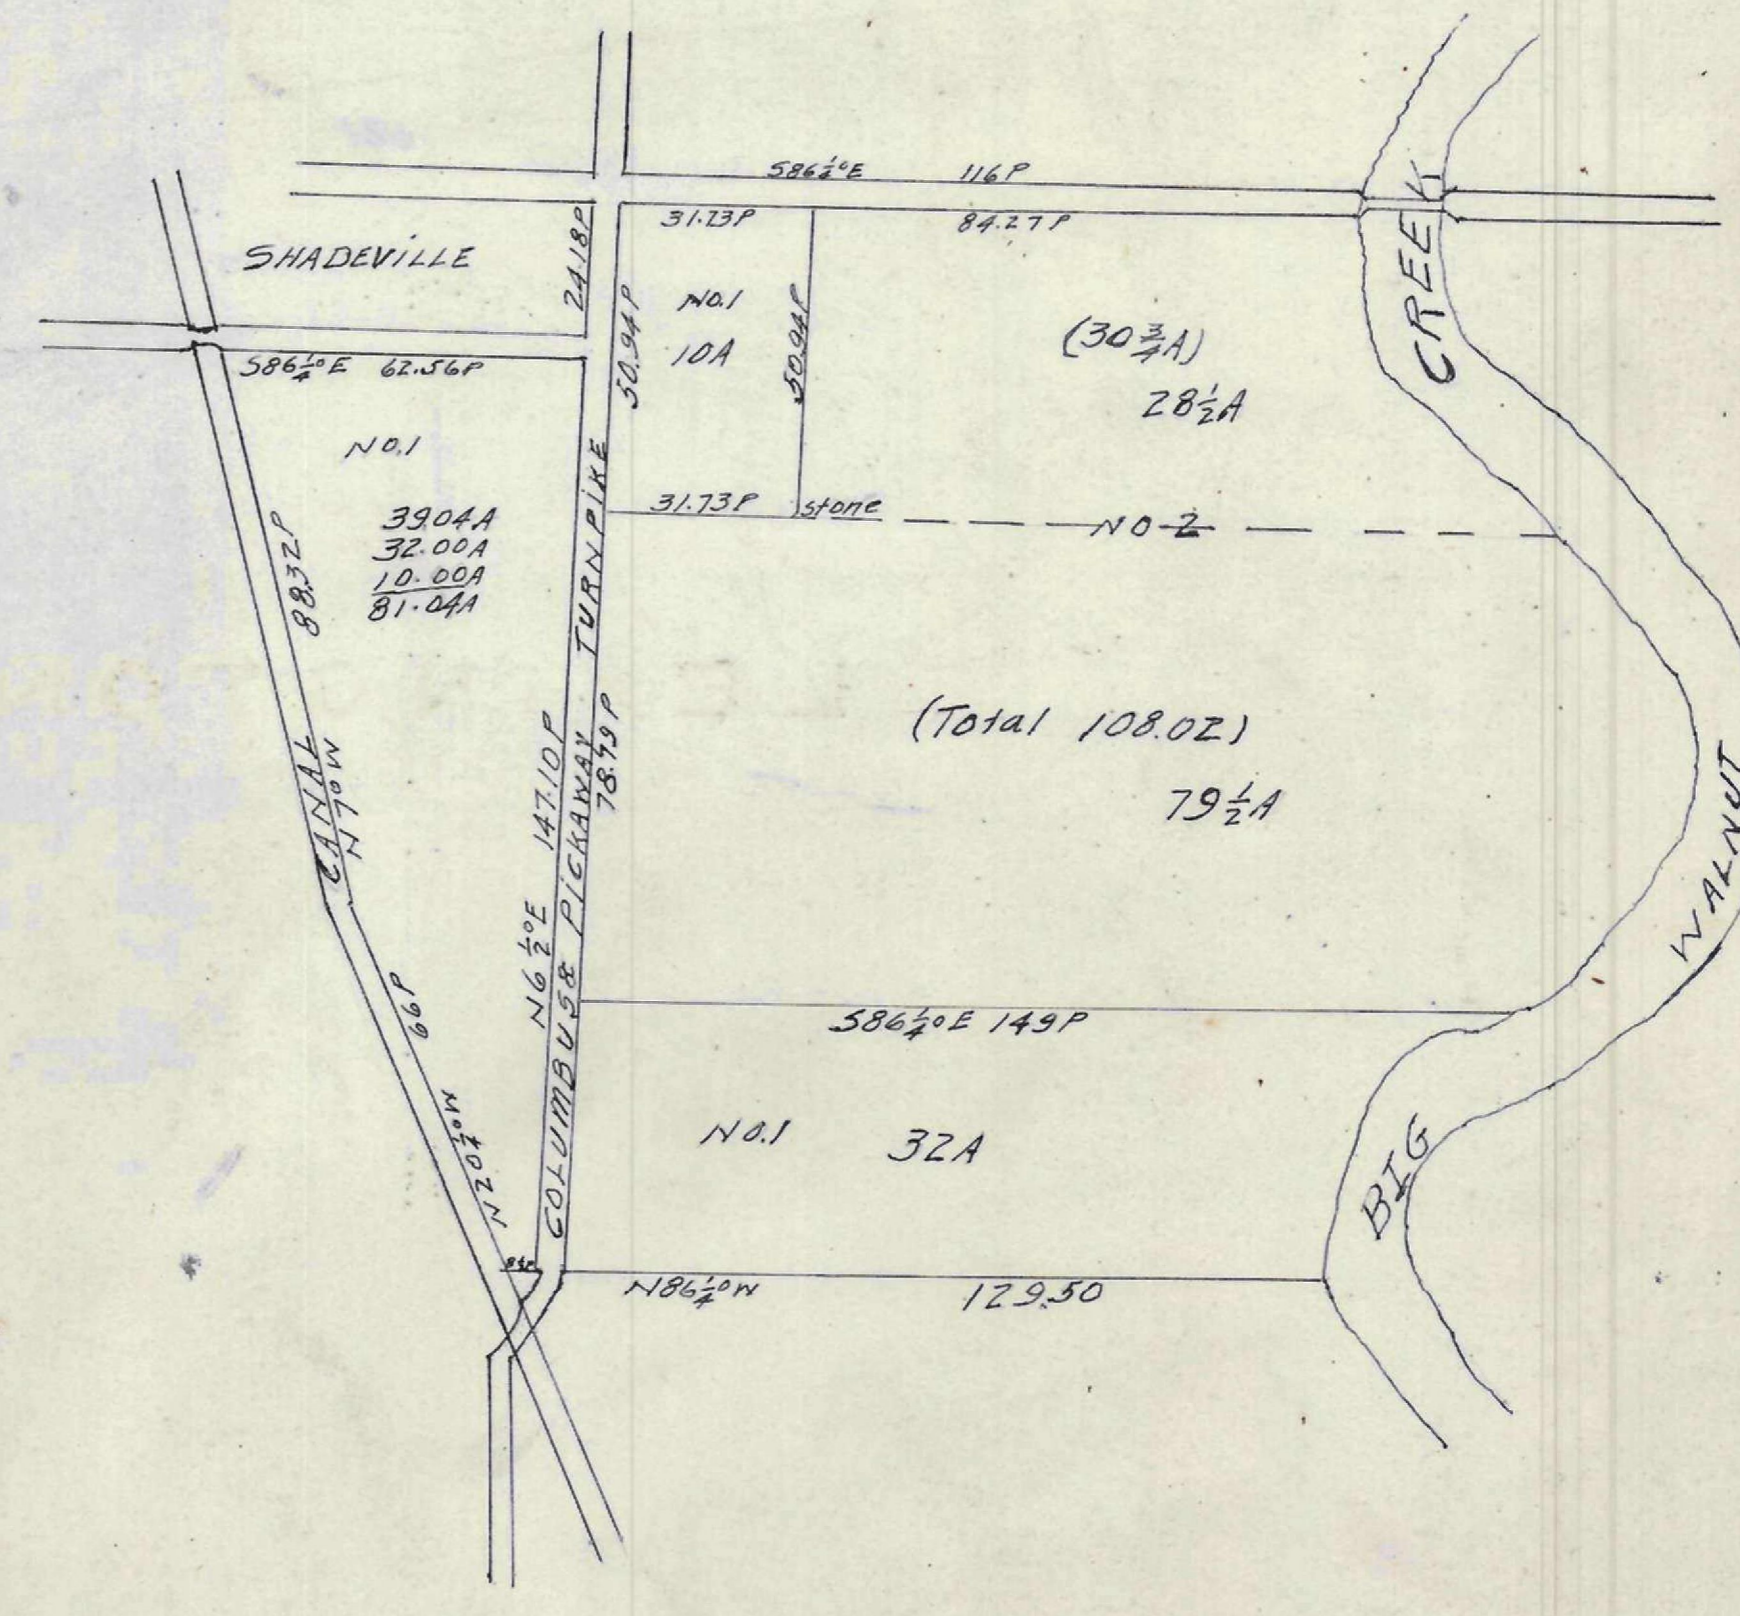


# PLAT OF FRANKLIN PARK

Knapp  
1890

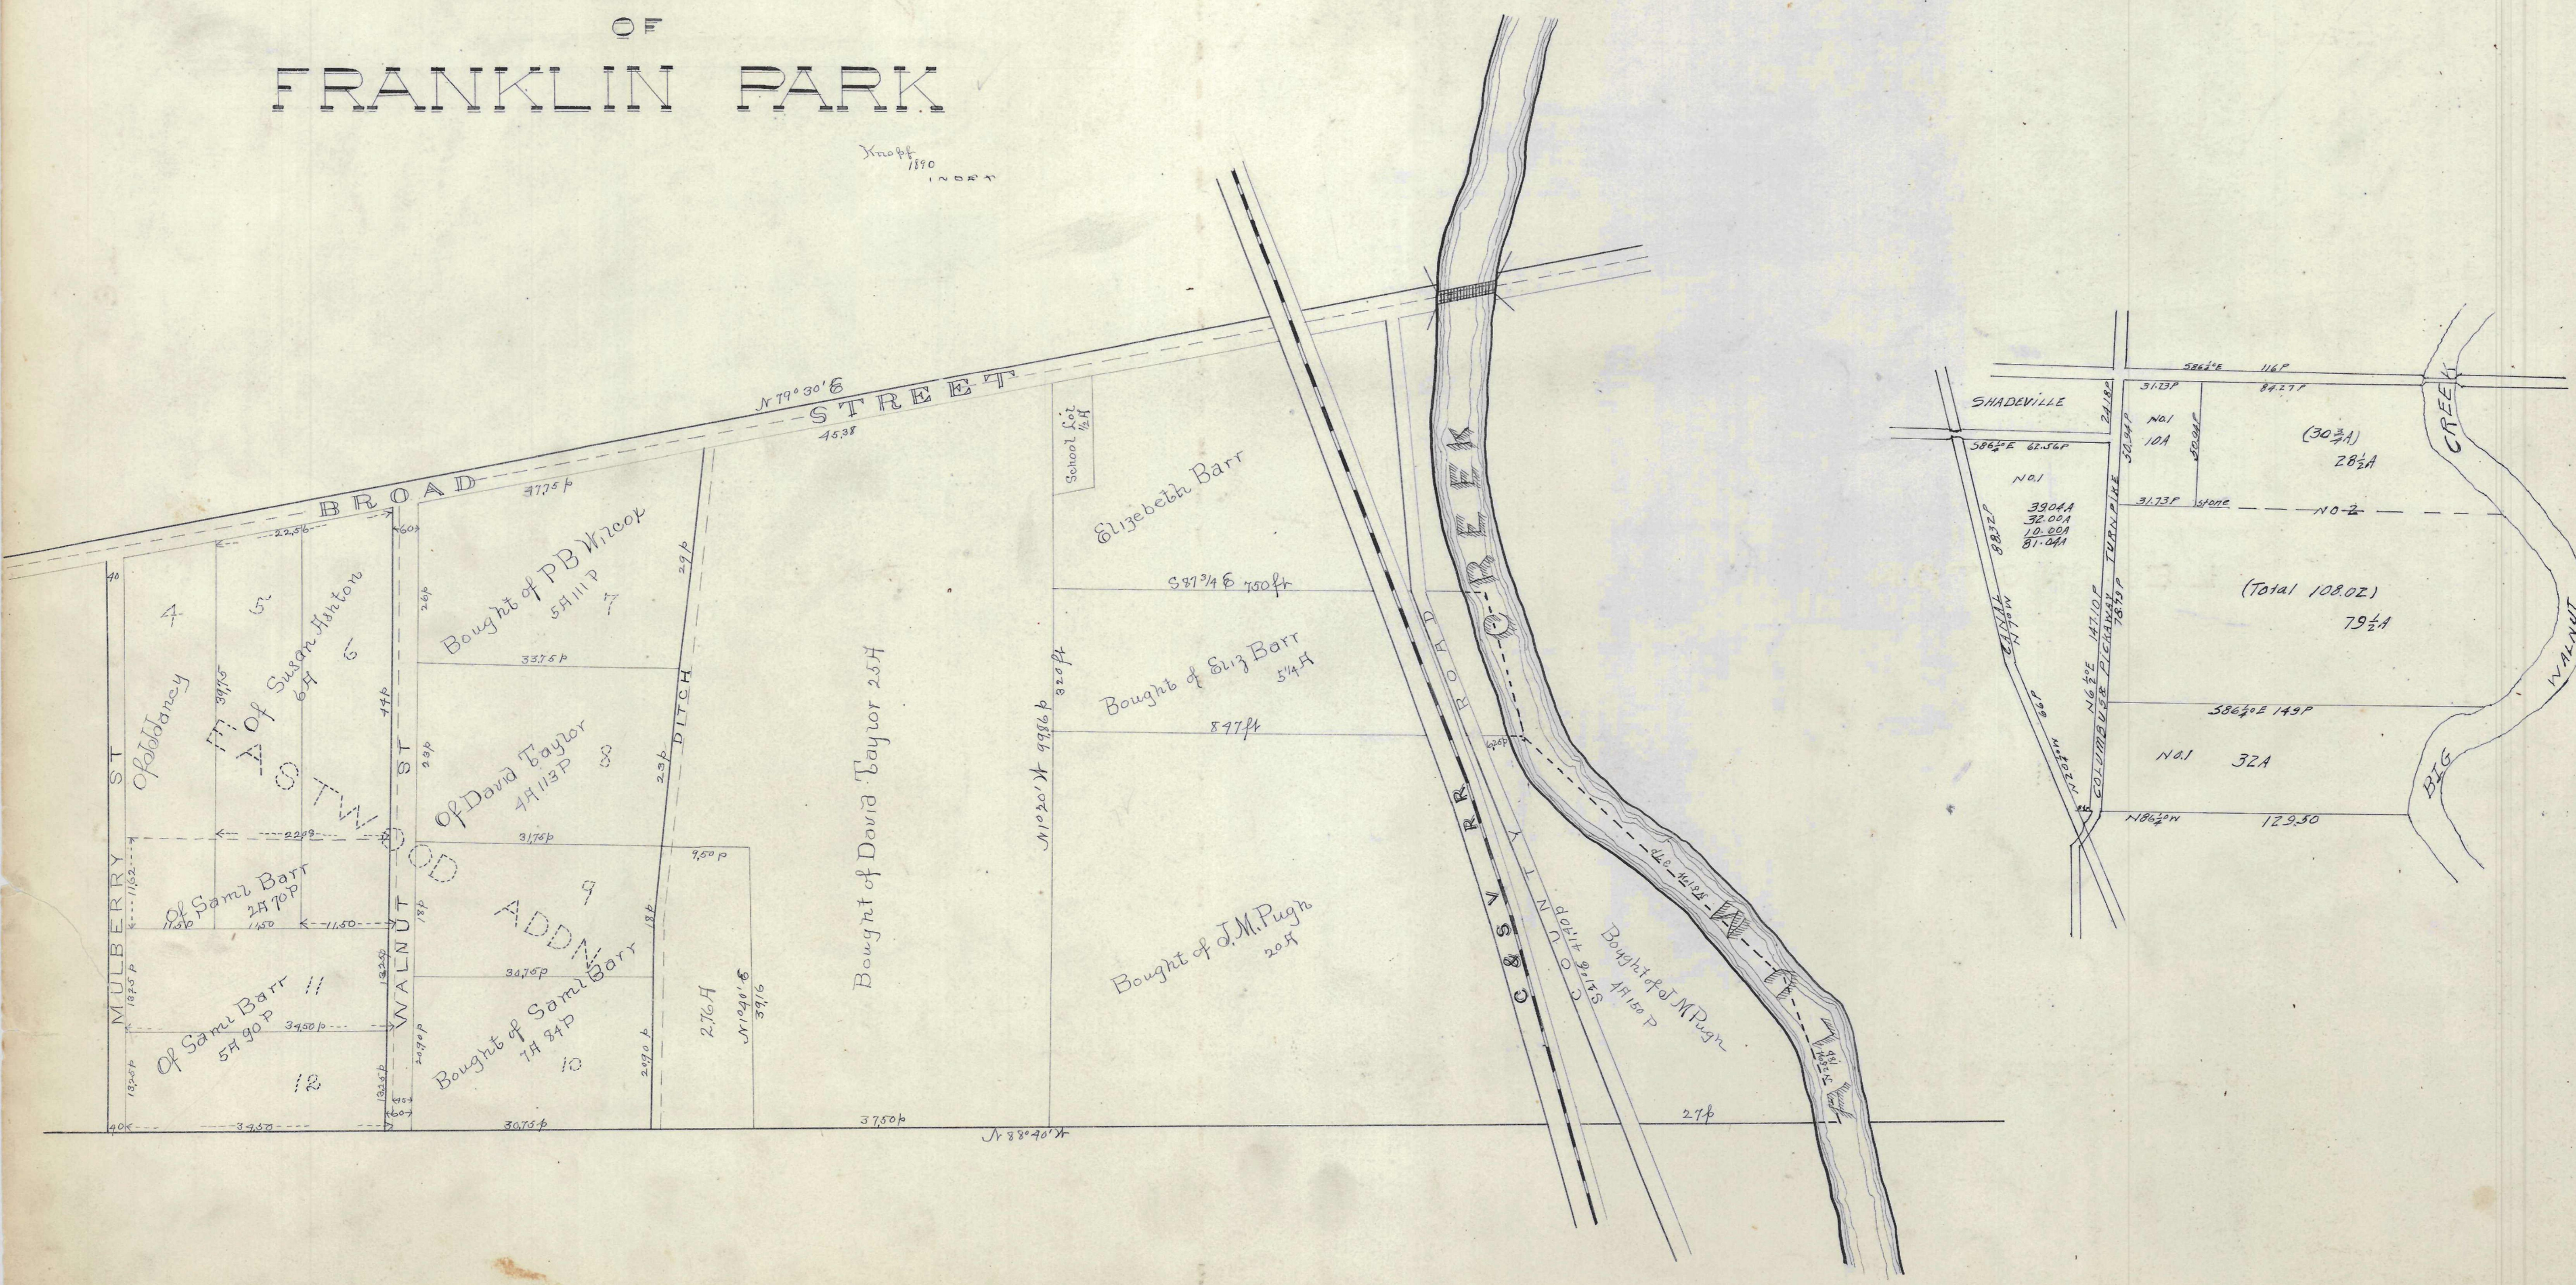

Subdivision of the  
Williams Farm in  
Hamilton Township  
Franklin County Ohio  
in the case of William F. Scholtz & wife  
vs.  
William Williams  
January 1885