

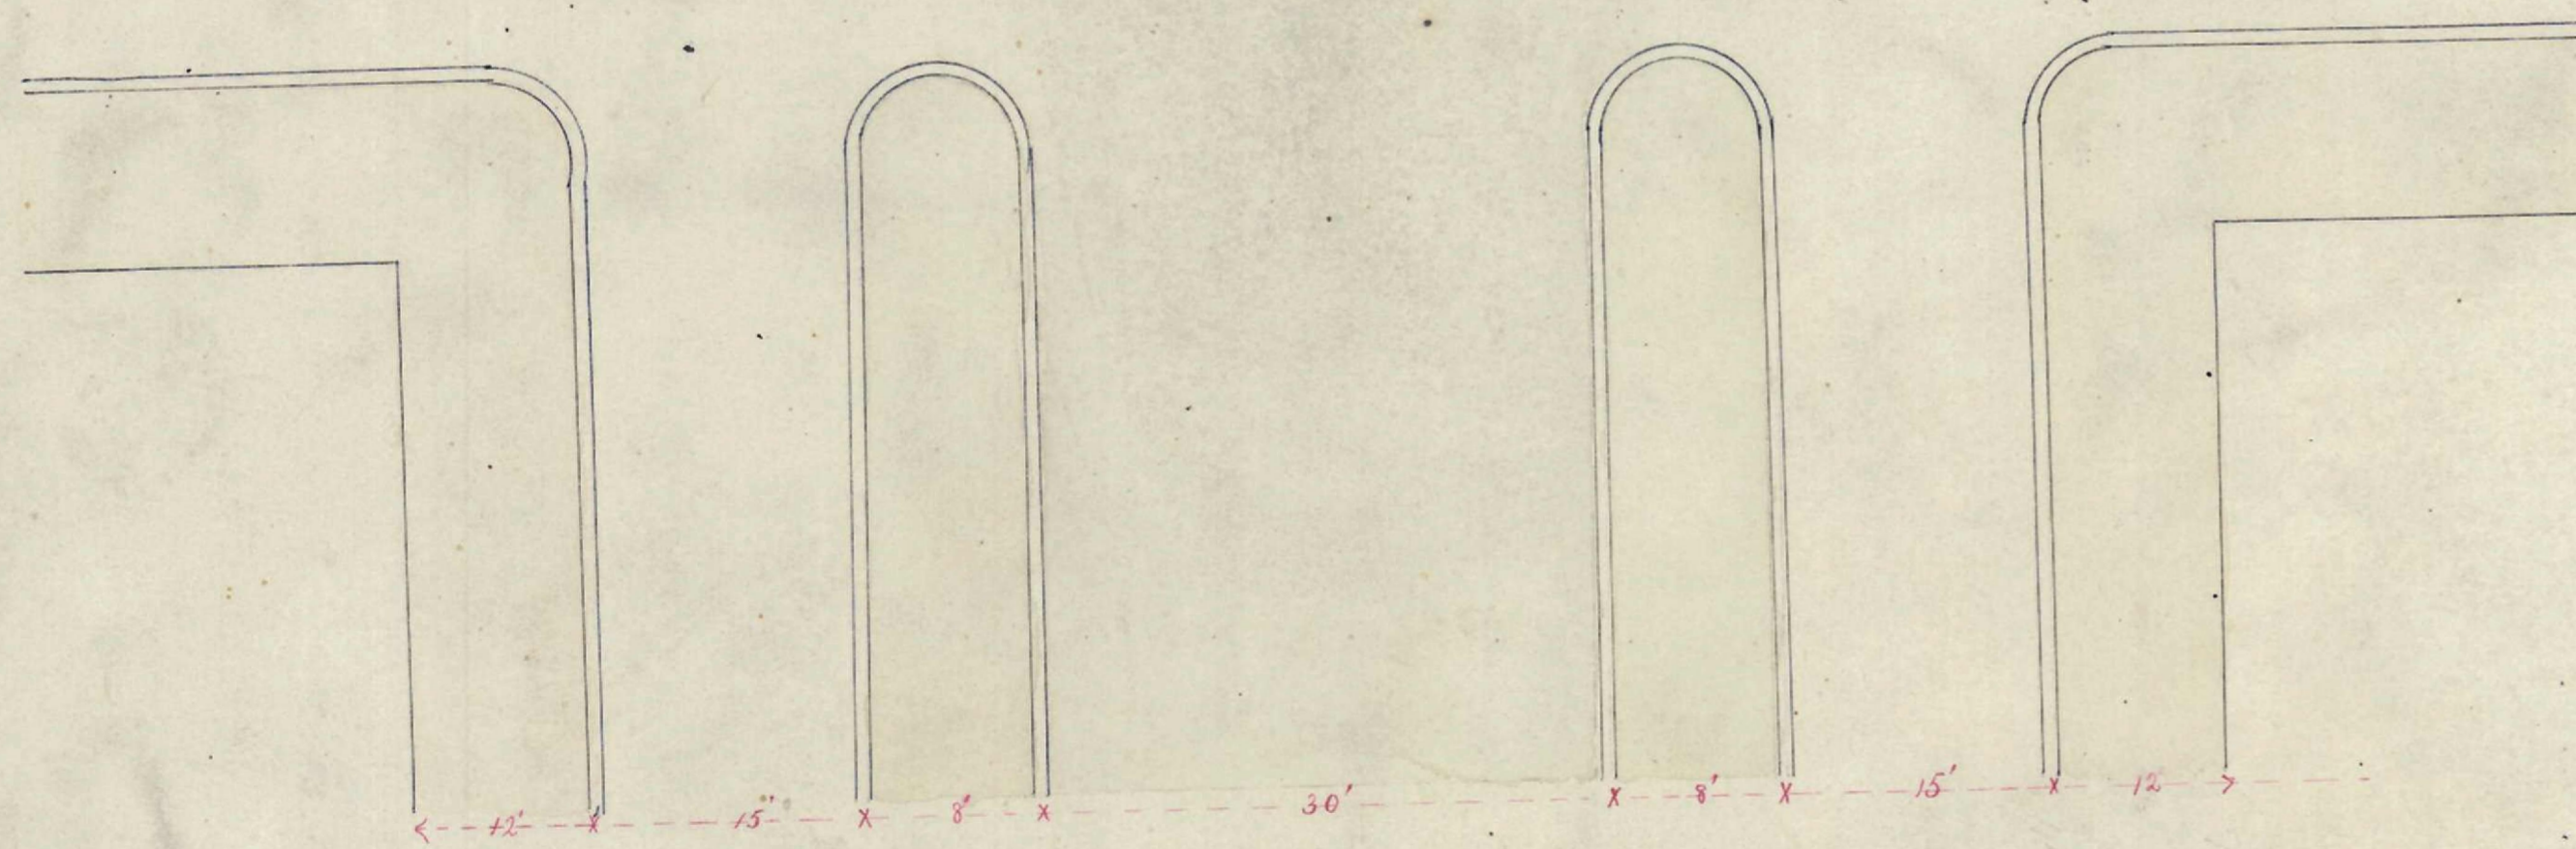


PLAN
OF
EAST BROAD STREET.

INDEX

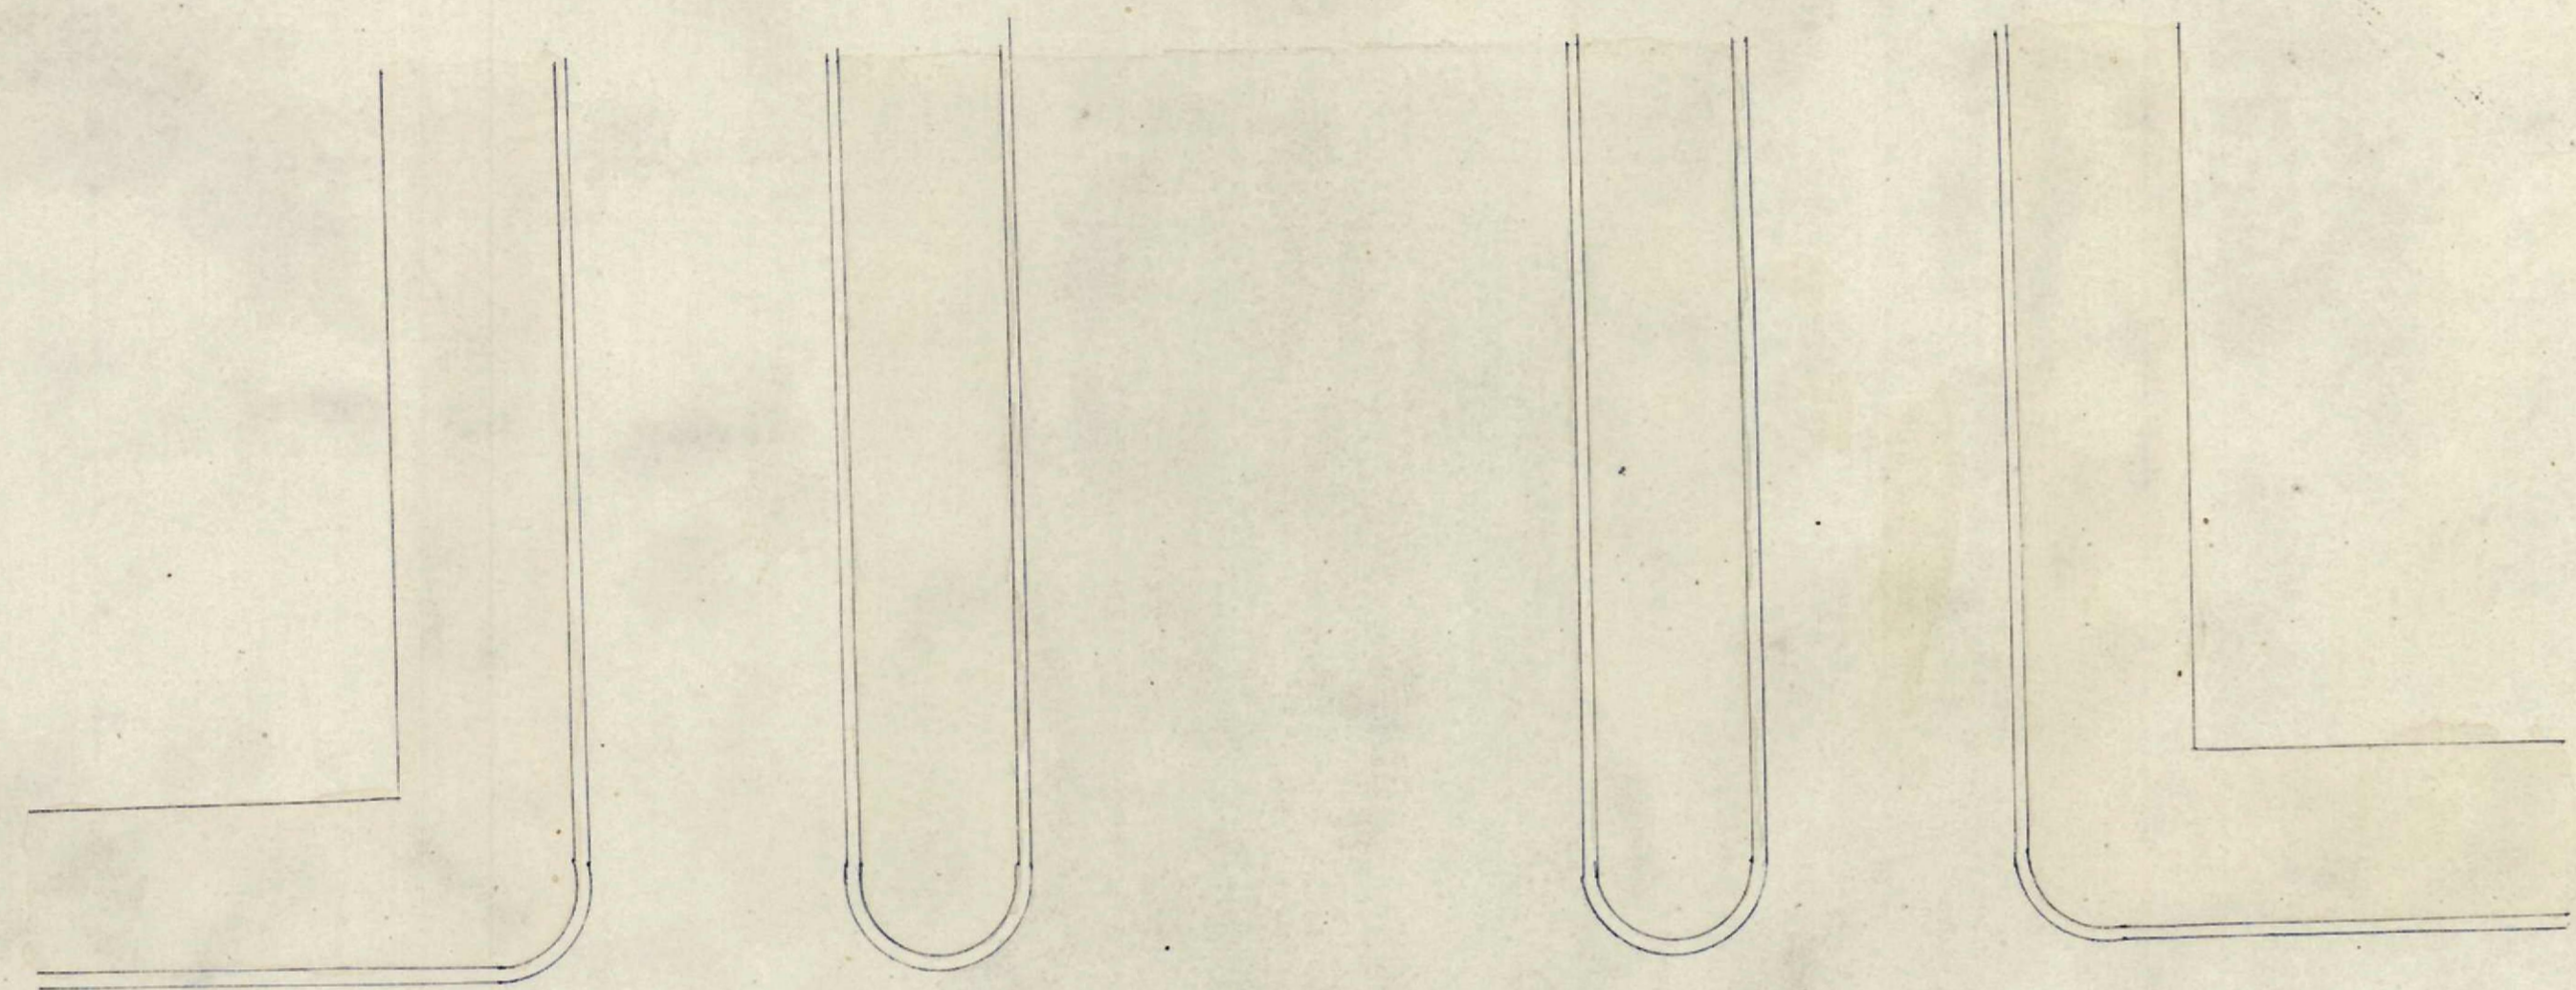

12' 15' 8' 30' 8' 15' 12'

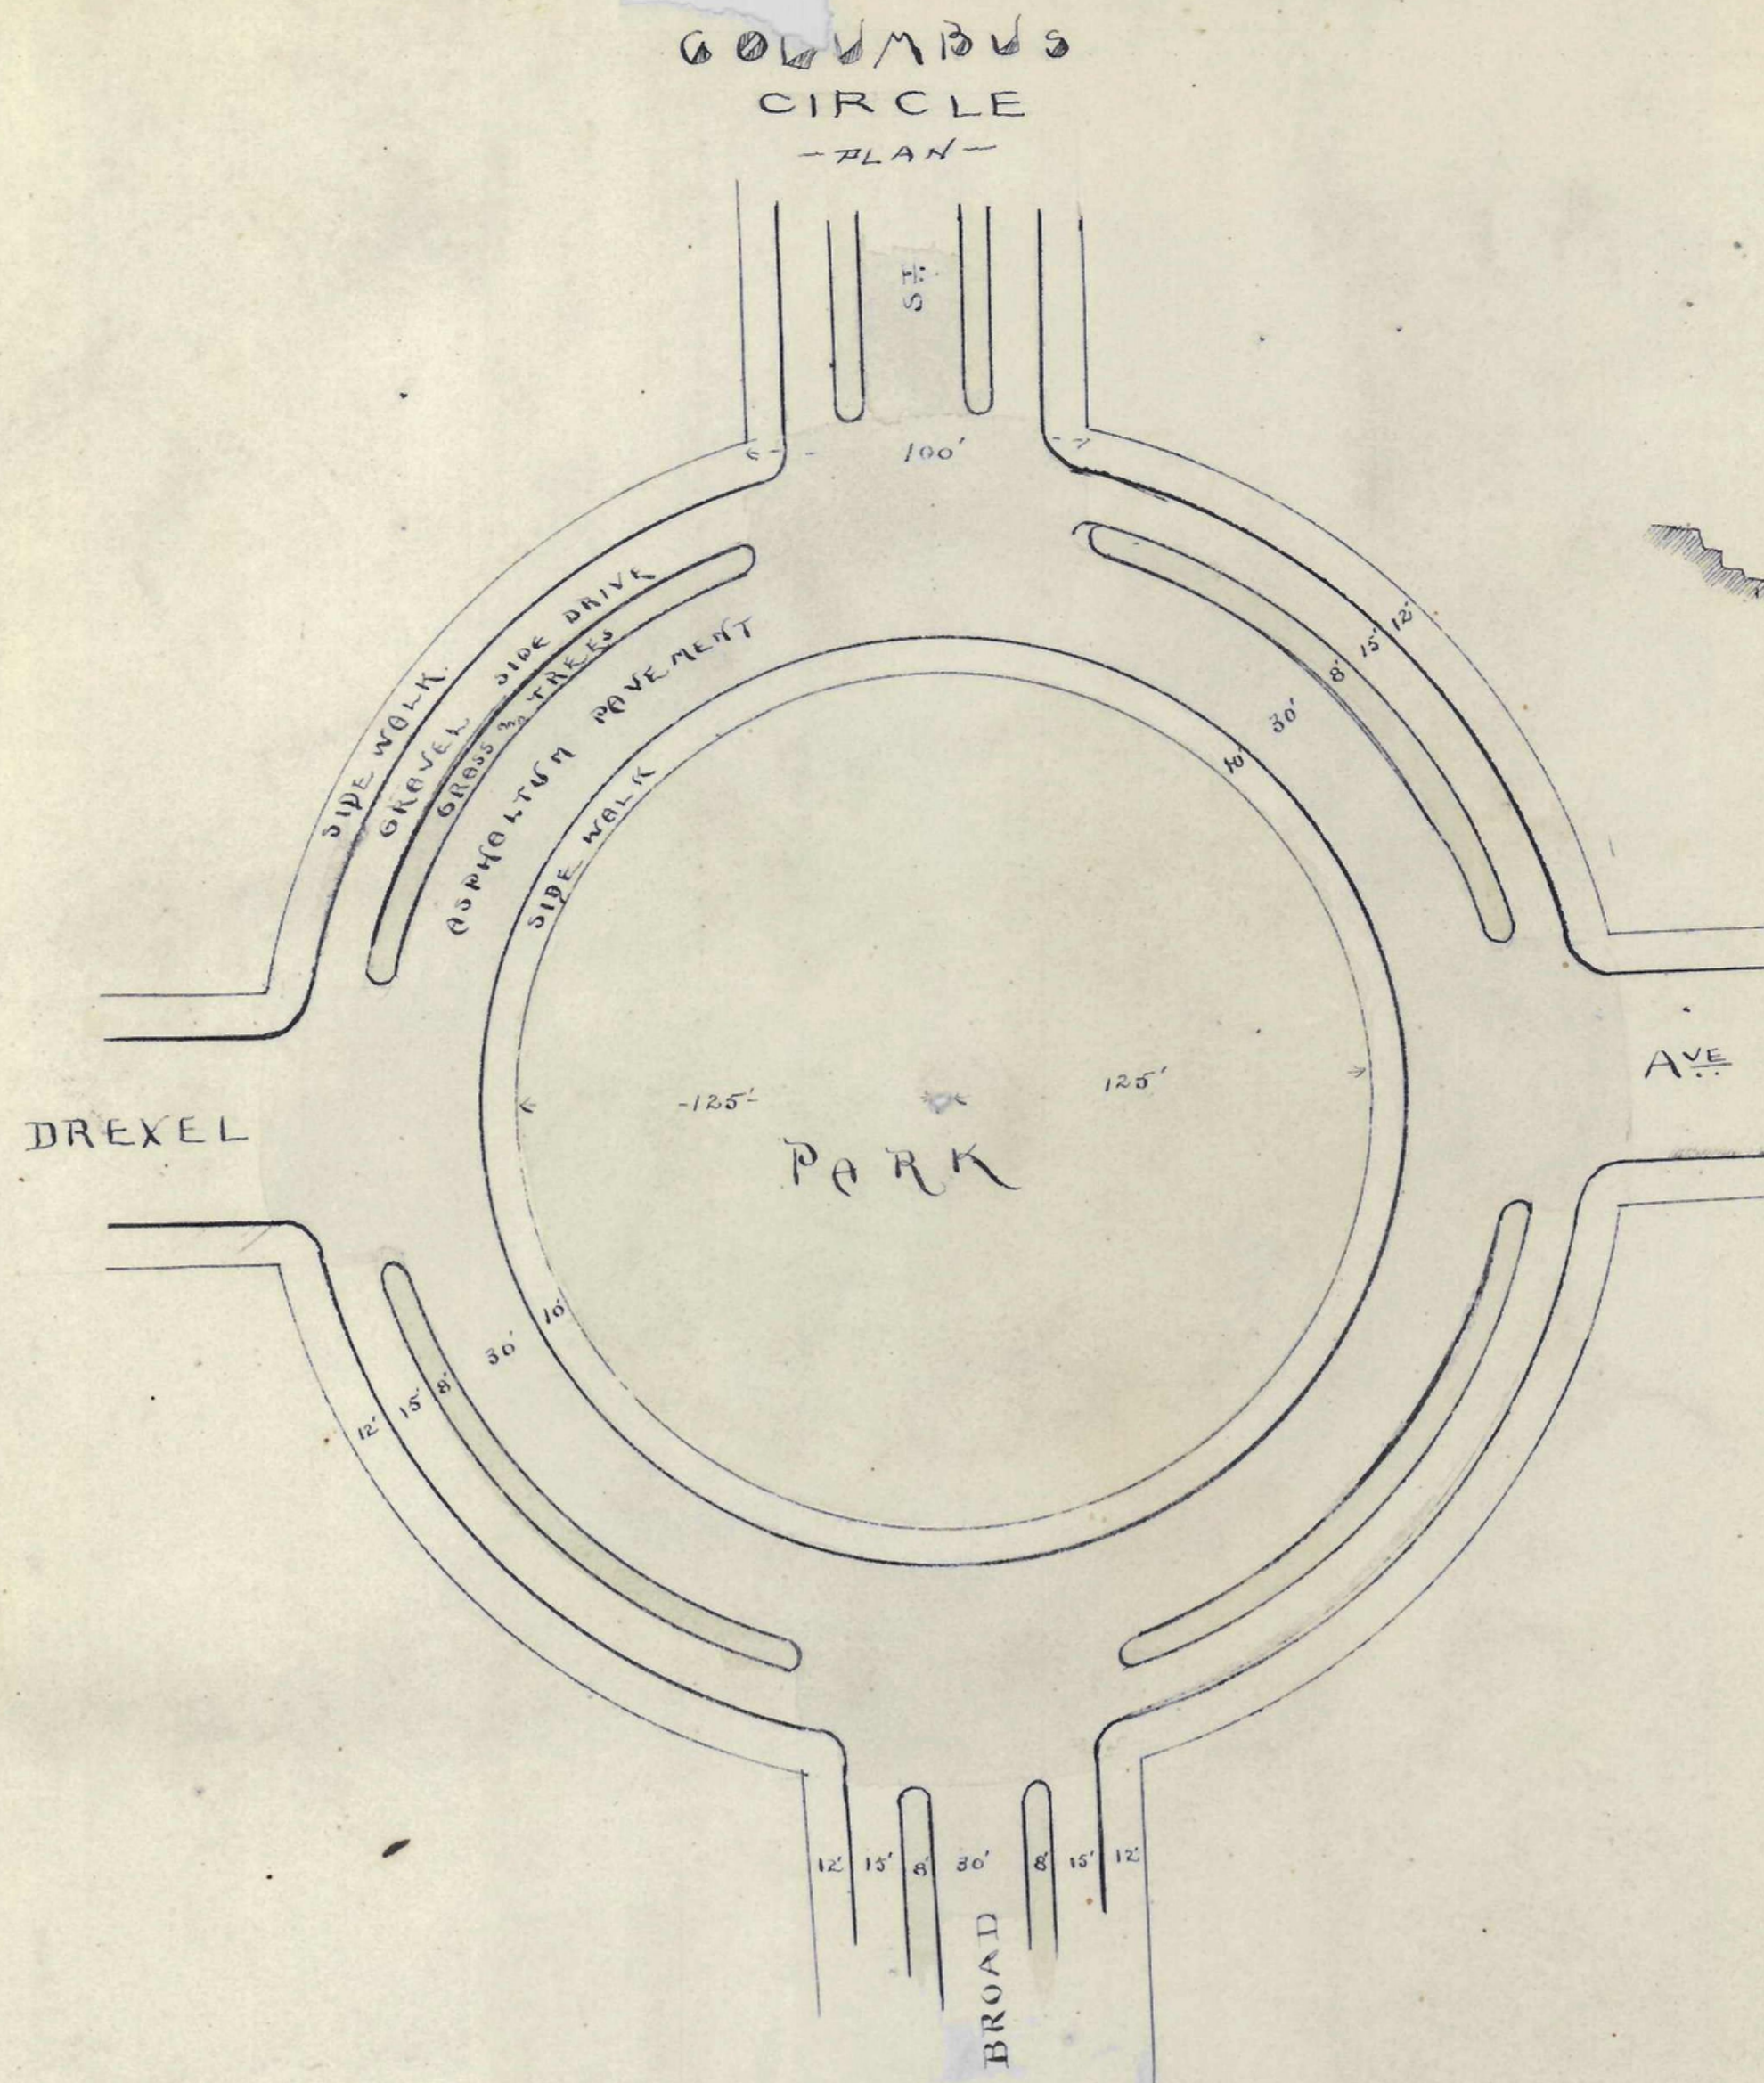