



Surplus on Pk. 3.60' = 0.10 per 40' Lot Rate of Surplus Per foot = 0.28 / 10000

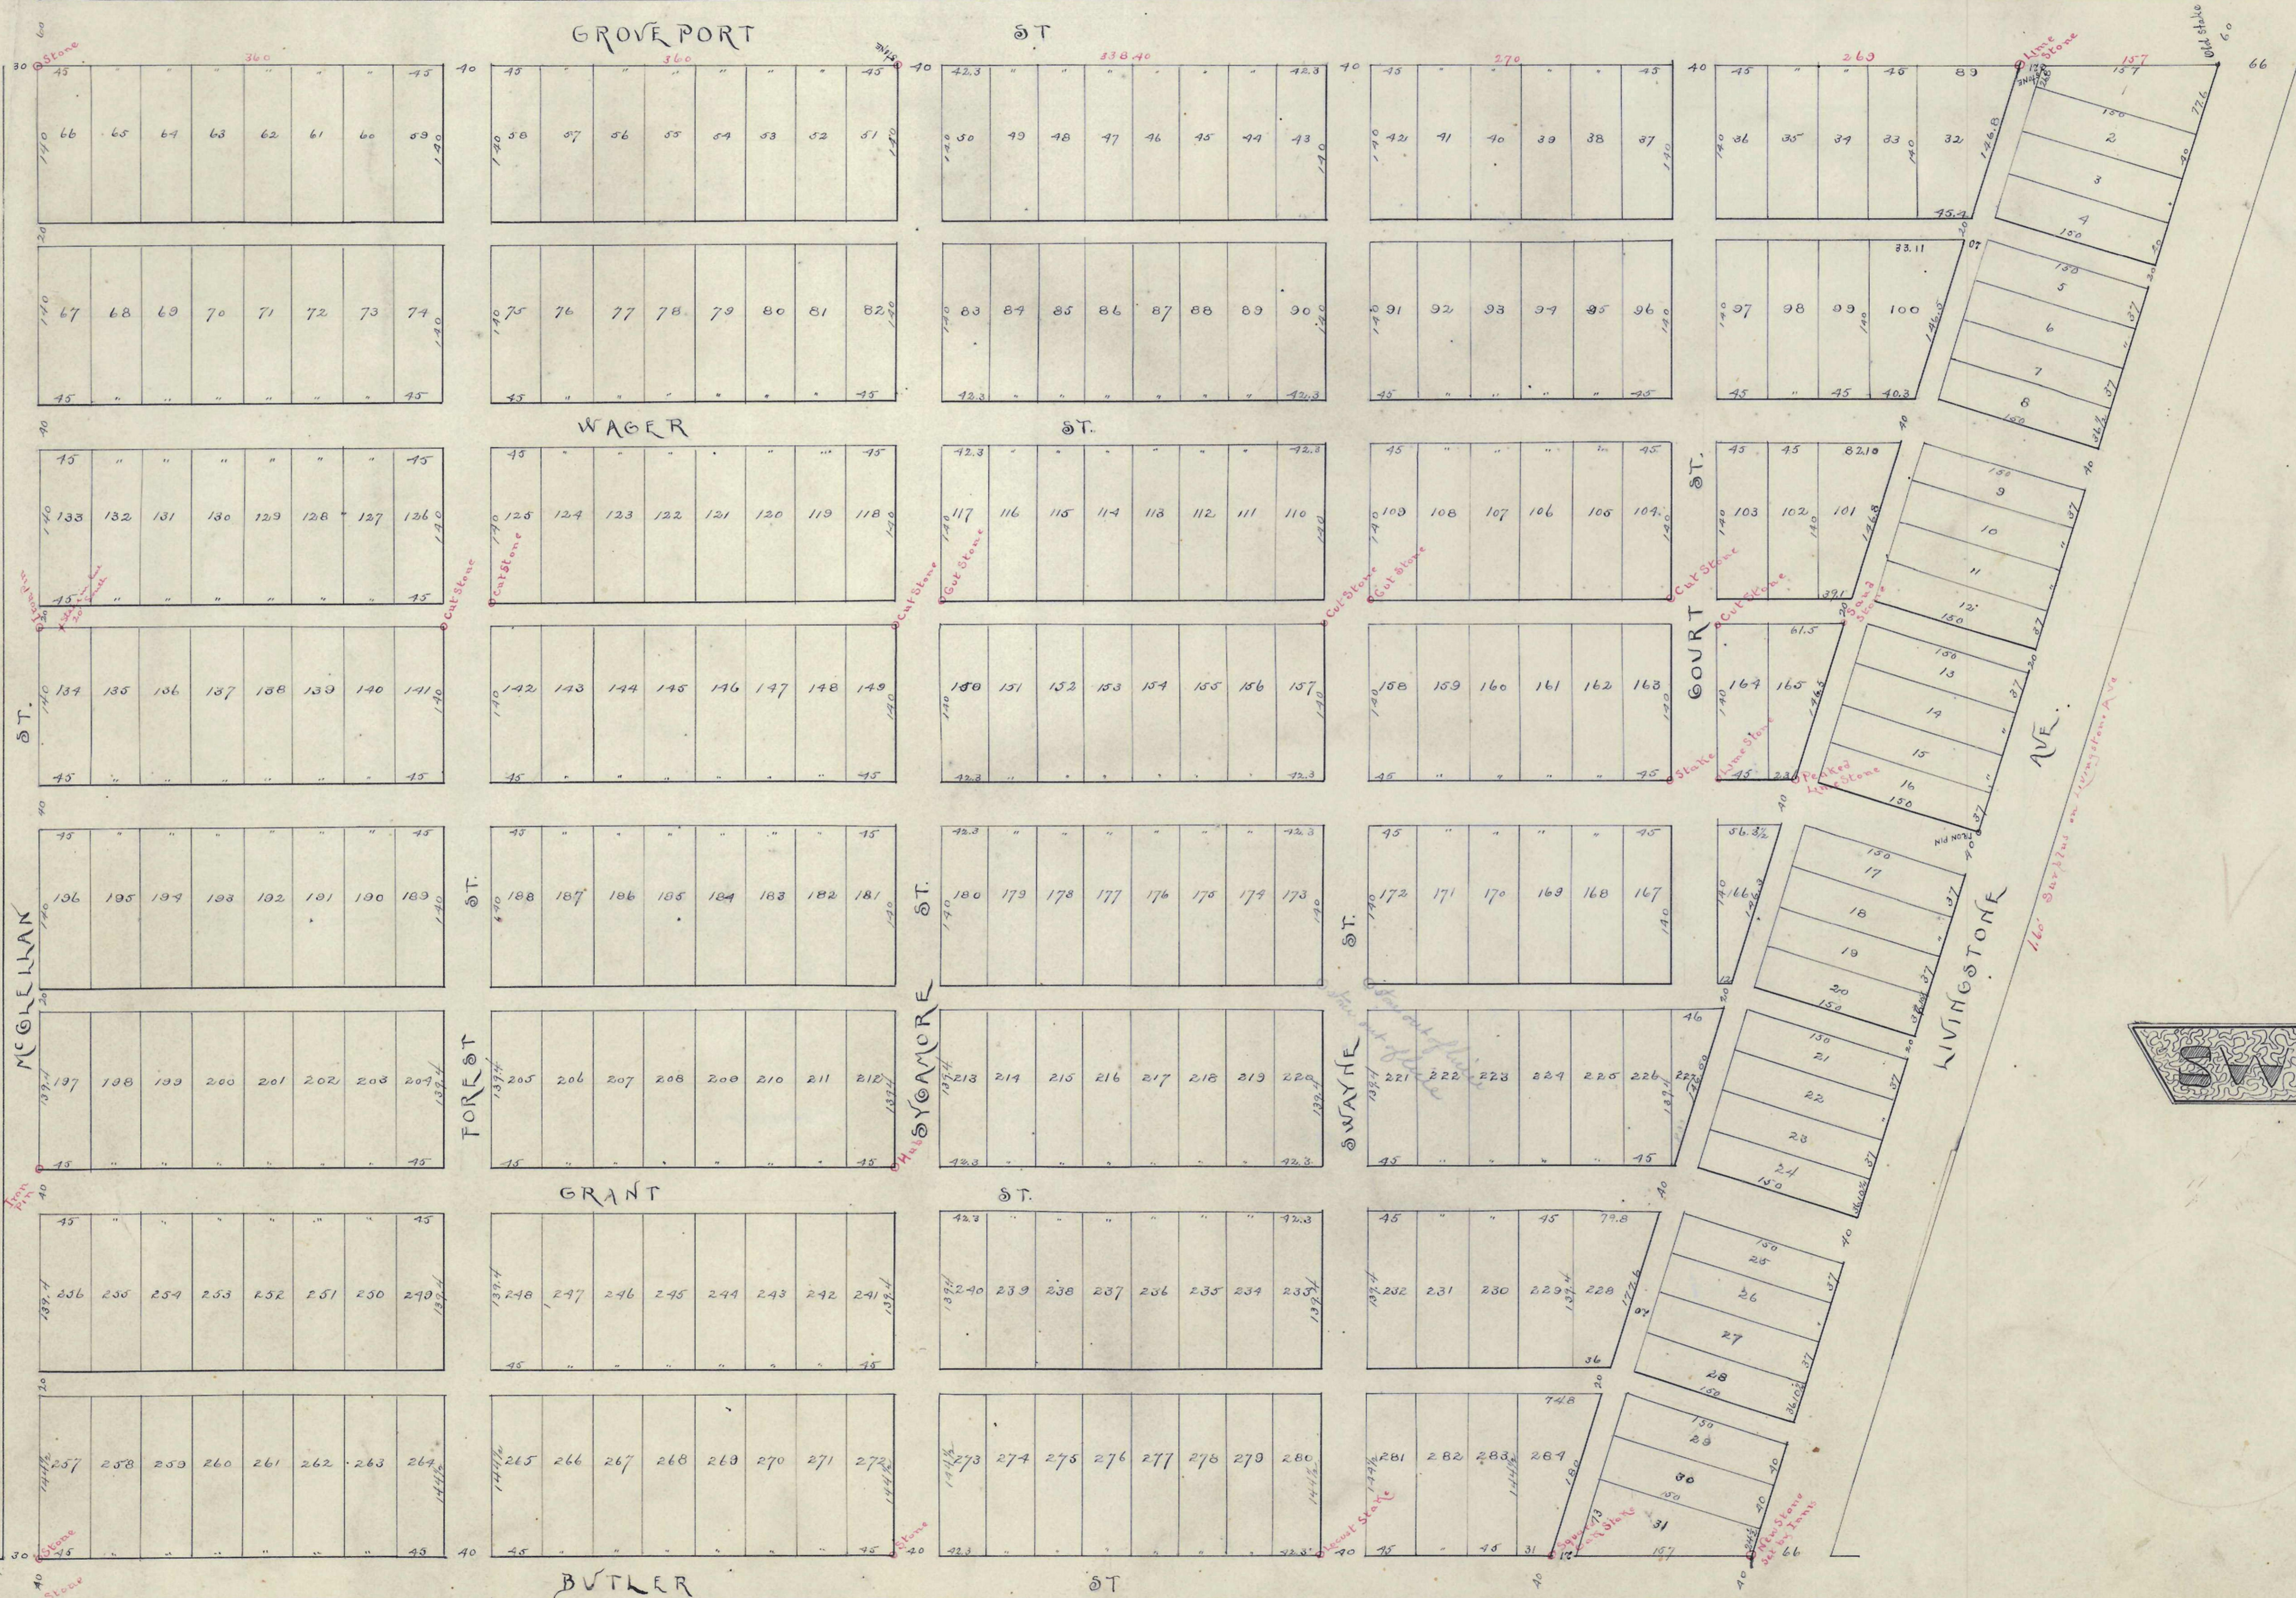

PLAT
OF

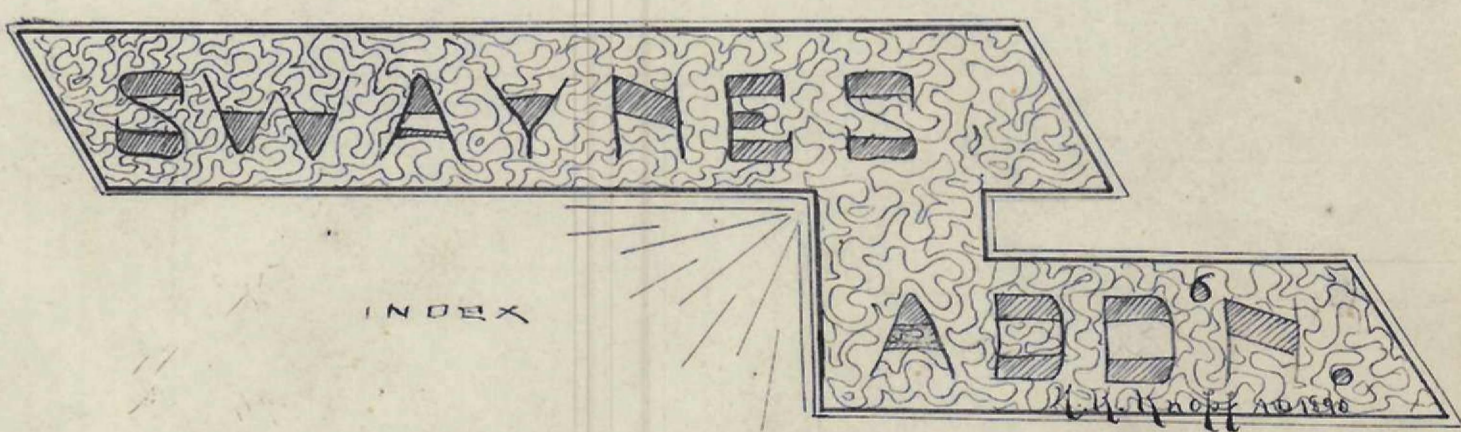

From S. line of Addition on S. side of Livingstone Ave. - 5.20' Surplus