


Approved Sept. 8th 1890
By County Commissioners
County Surveyor
County Auditor

Plan of Arch Culvert of the North High Street improvement.

Length - 138 ft.
Perch Stone - 474.
Yards of excavation - 1475

No. 4.

INDEX

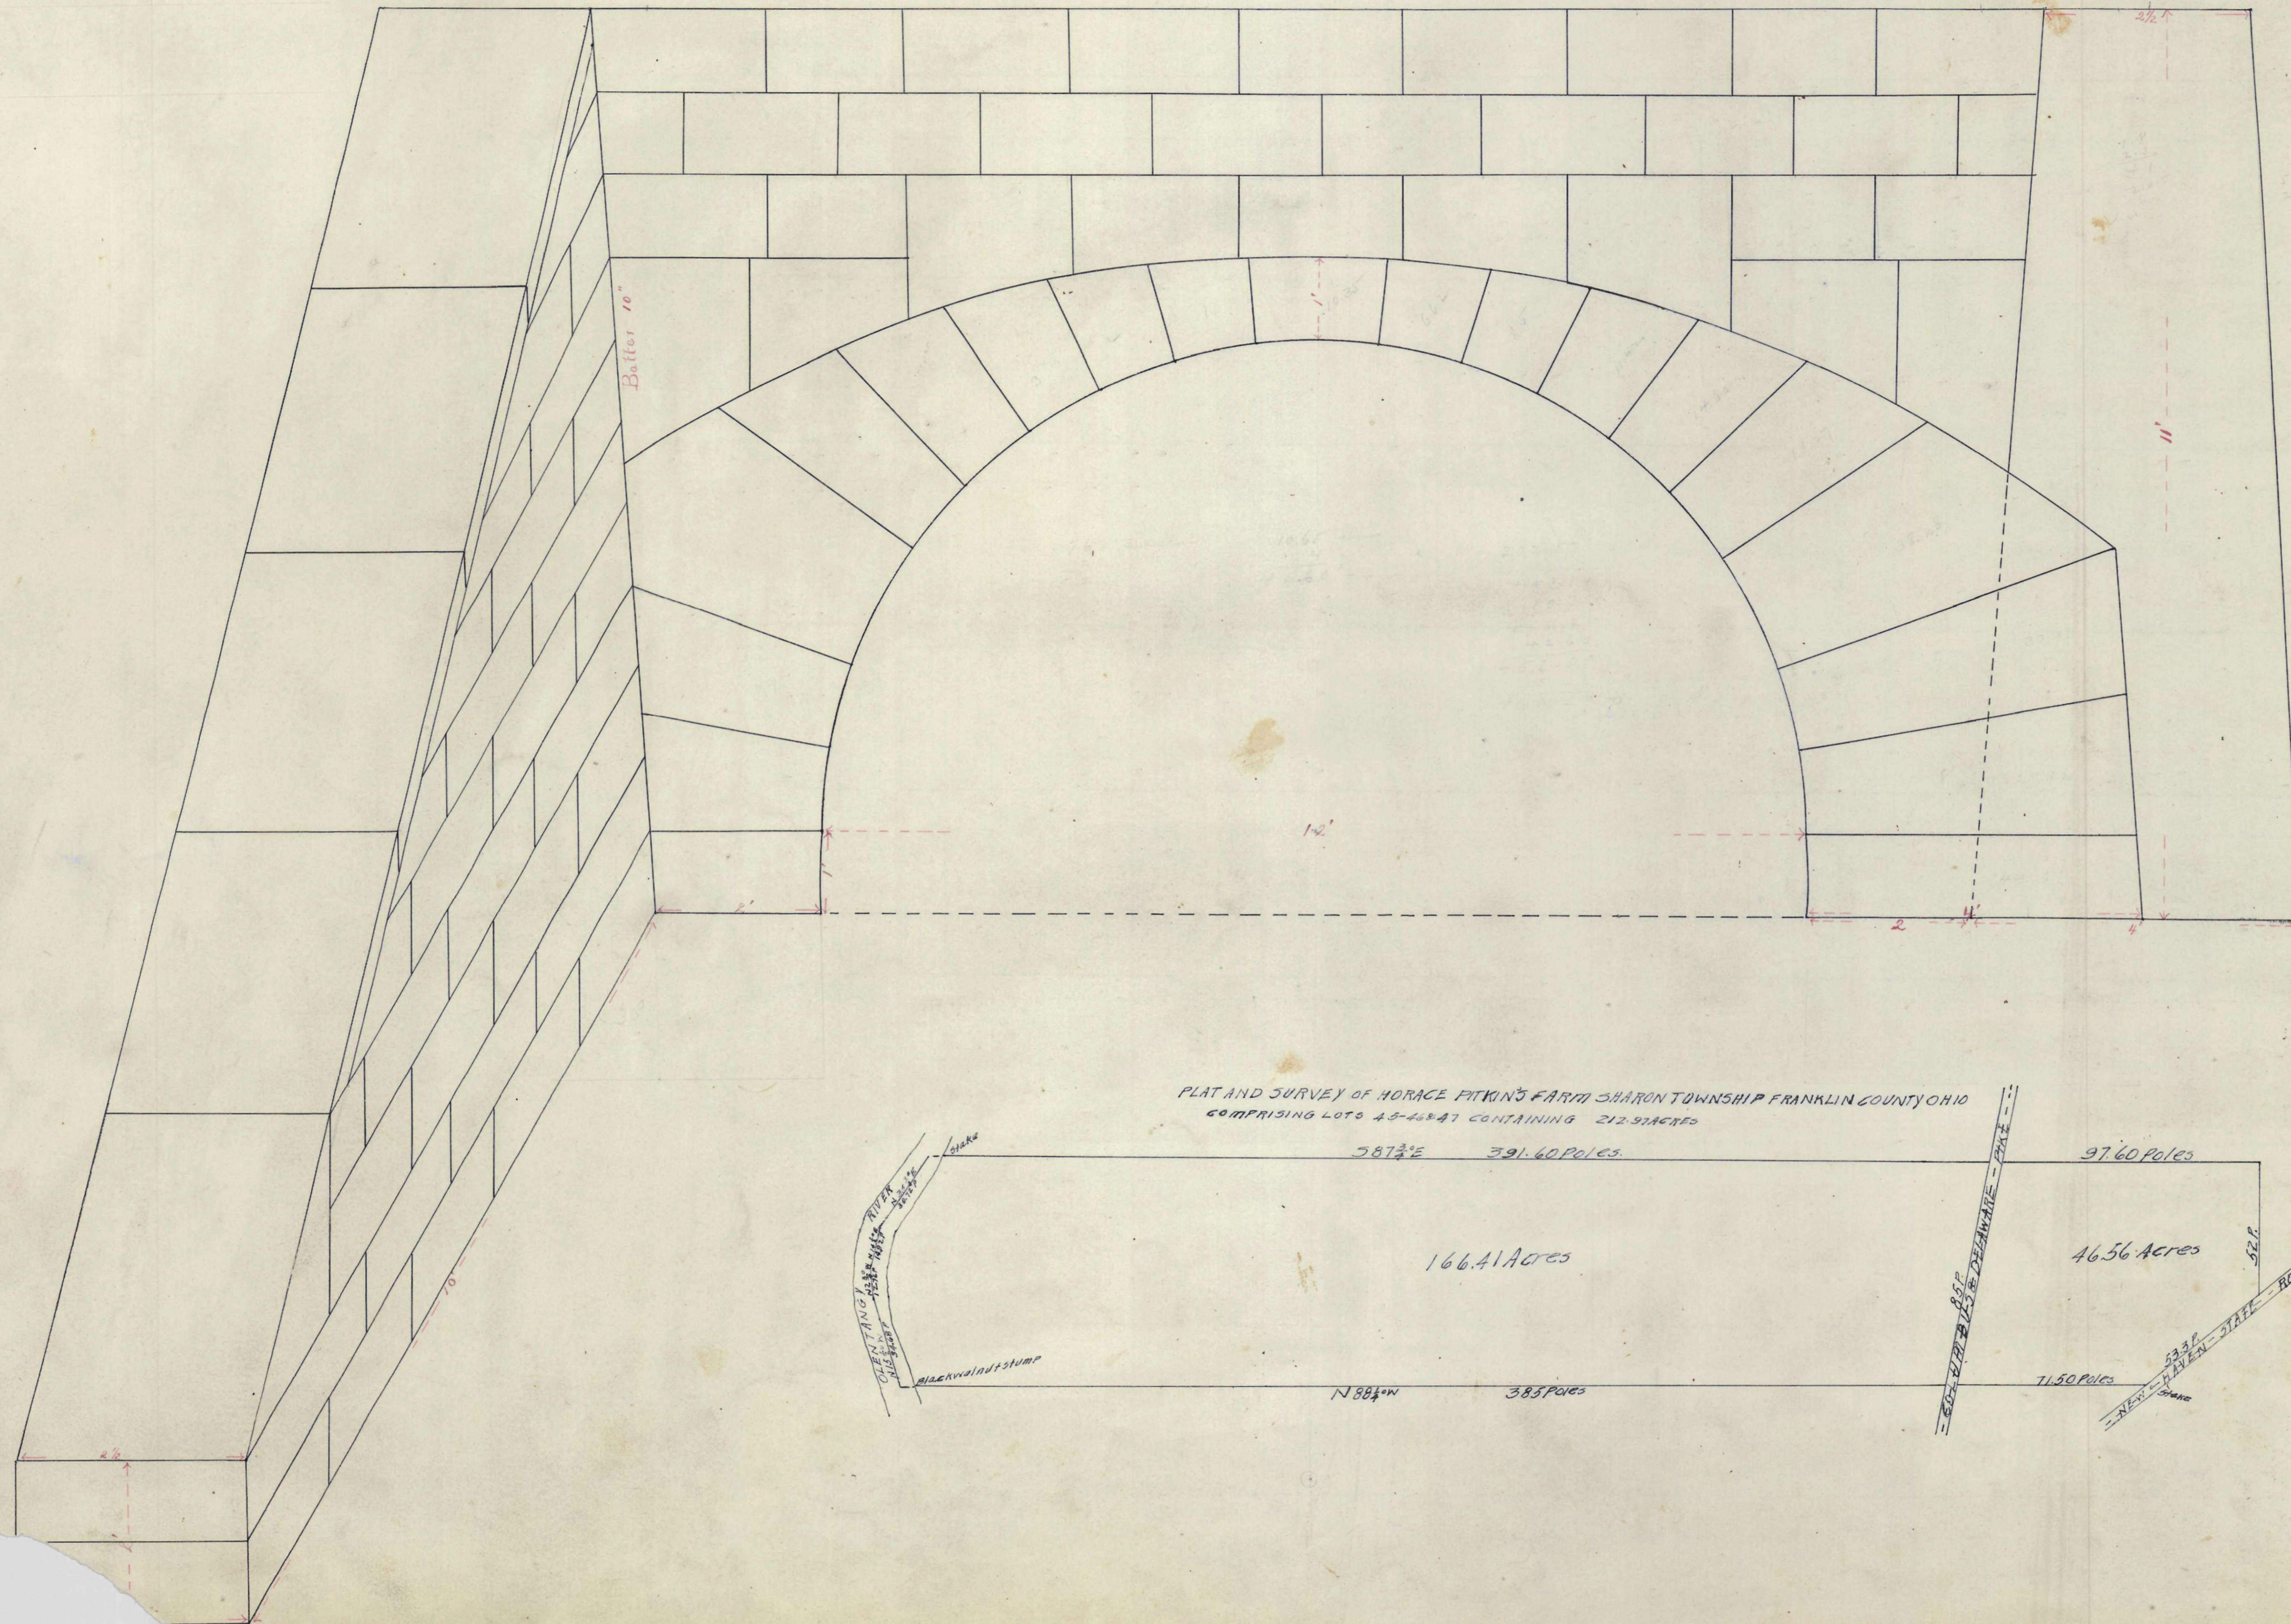

PLAT AND SURVEY OF HORACE PITKIN'S FARM SHARON TOWNSHIP FRANKLIN COUNTY OHIO
COMPRISING LOTS 43-46 & 47 CONTAINING 212.92 ACRES

