


Plan Arch Culvert No. 1  
Of the North High Extension

Length 77  
Perch Stone 500  
Yards Excavation

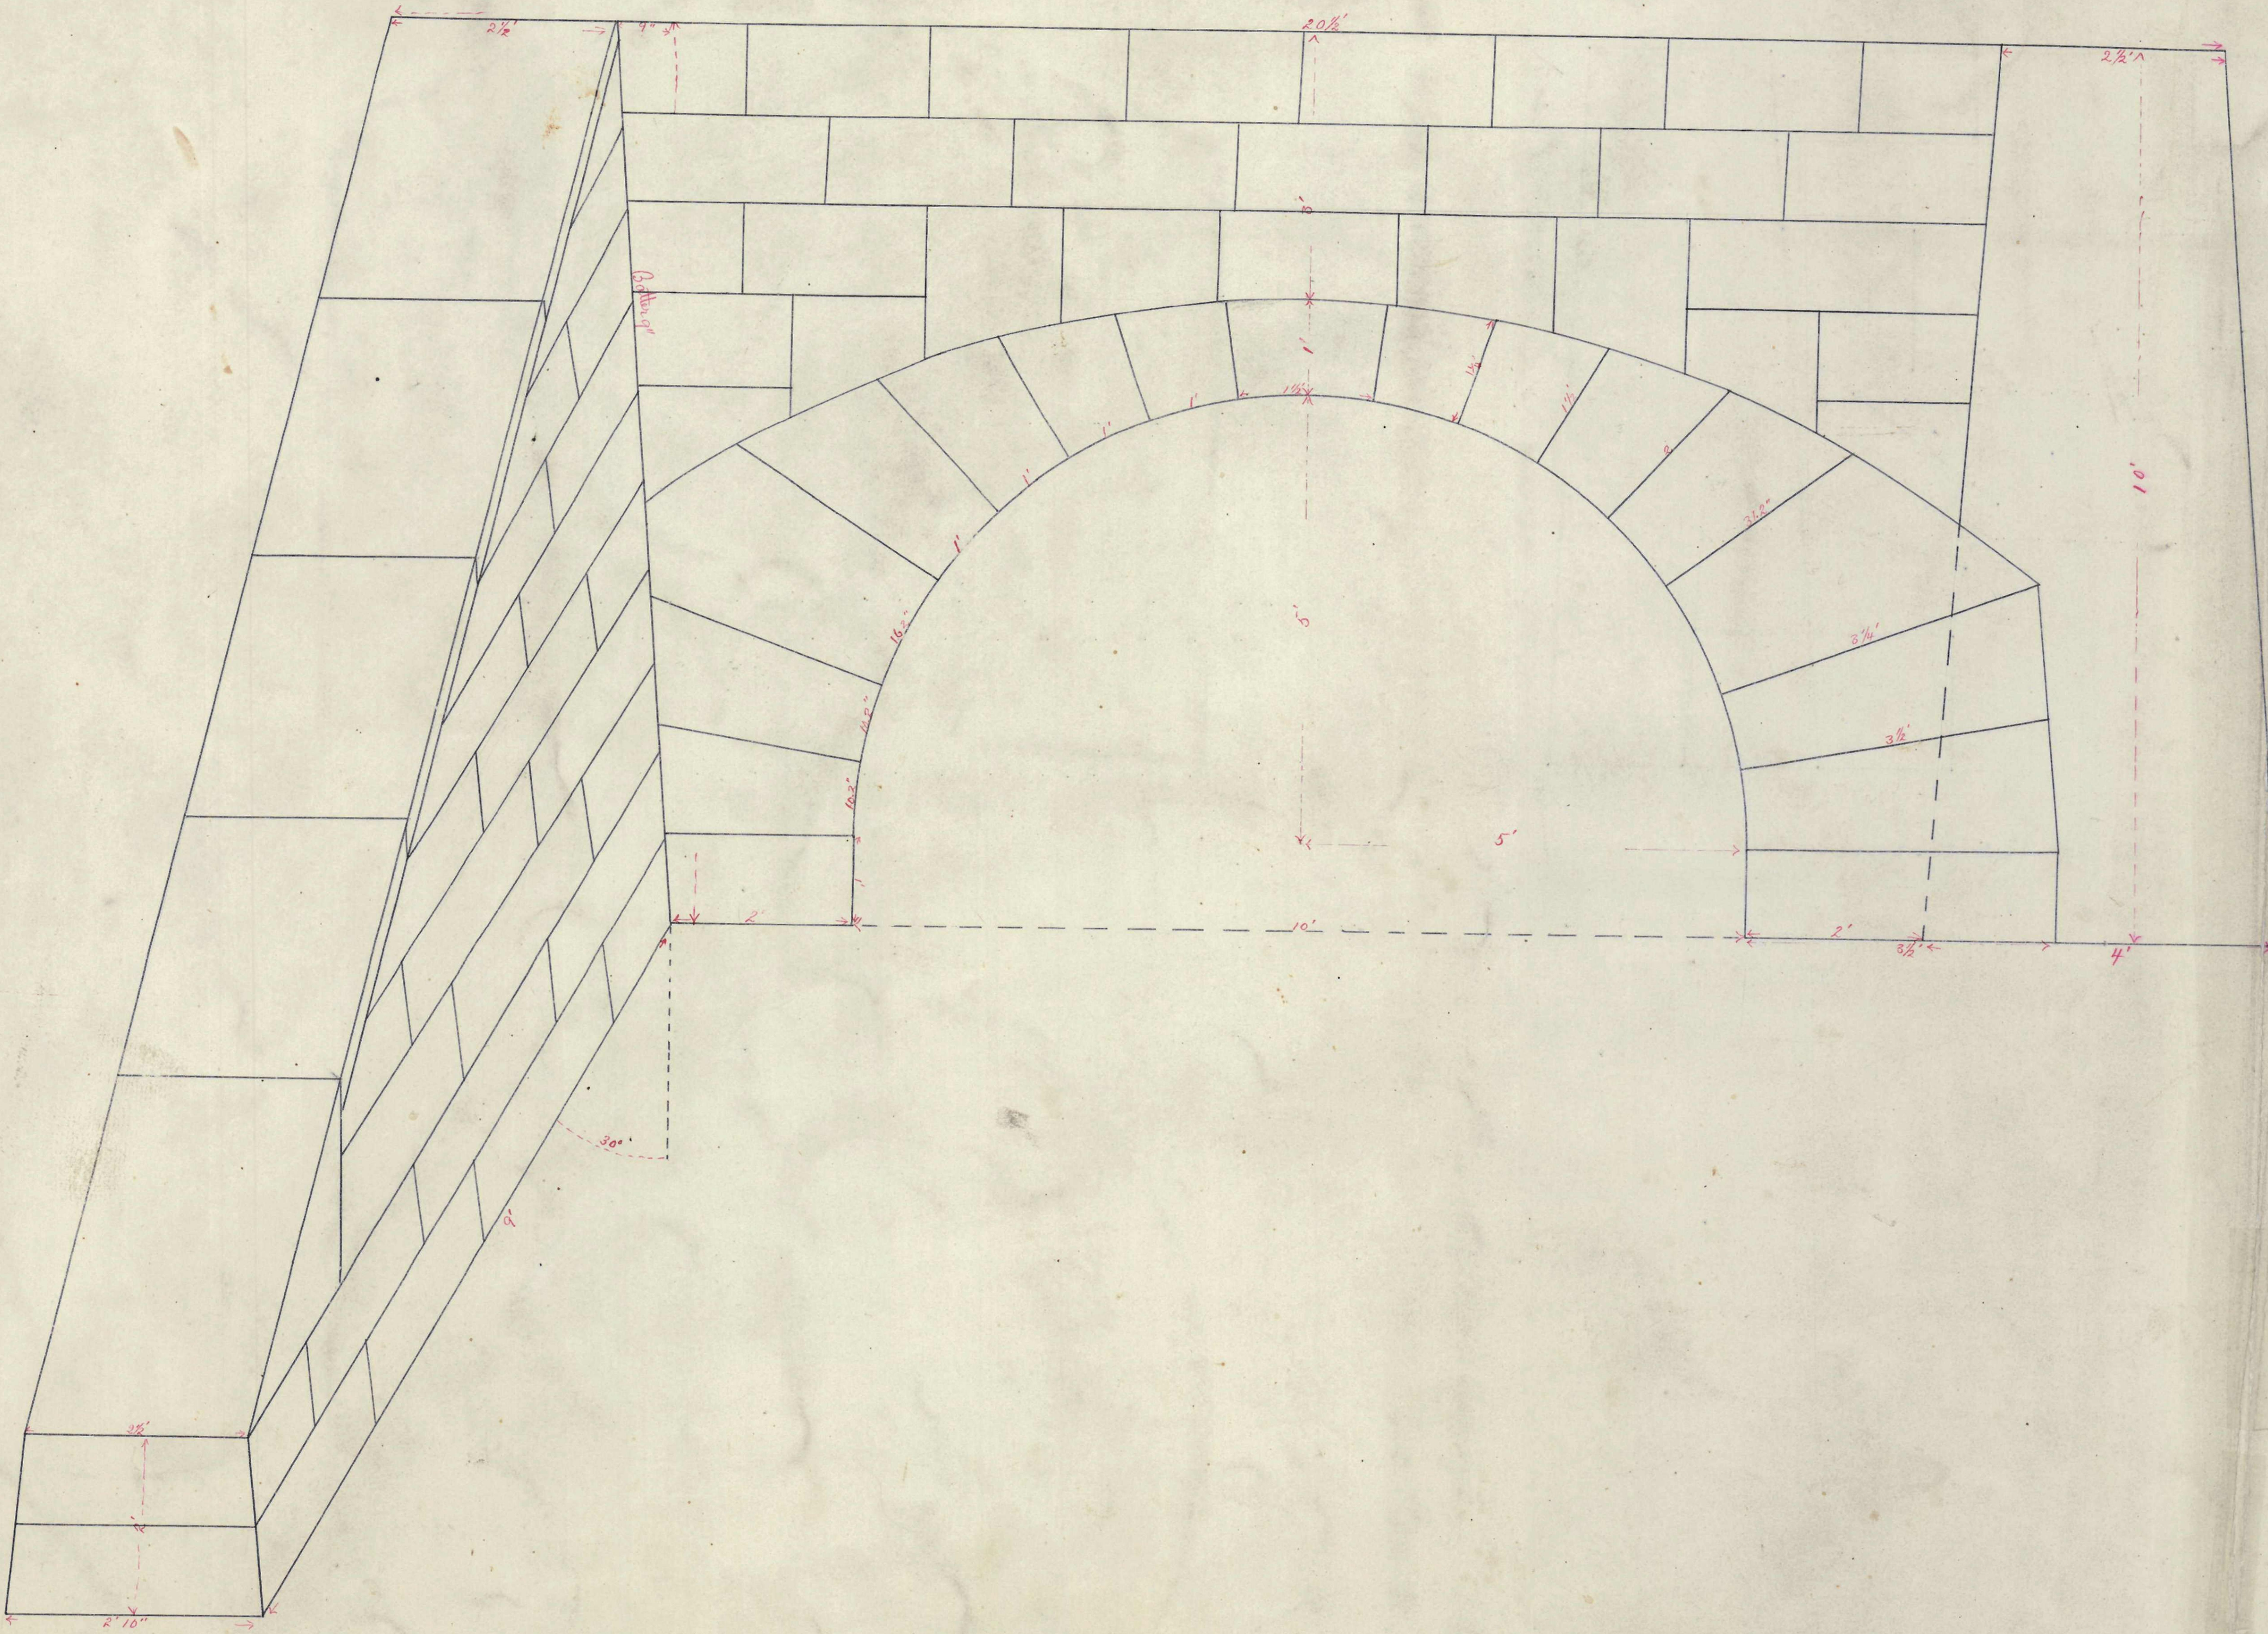

Approved Sept. 8<sup>th</sup> 1890  
By County Commissioners }  
County Surveyor }  
County Auditor }