
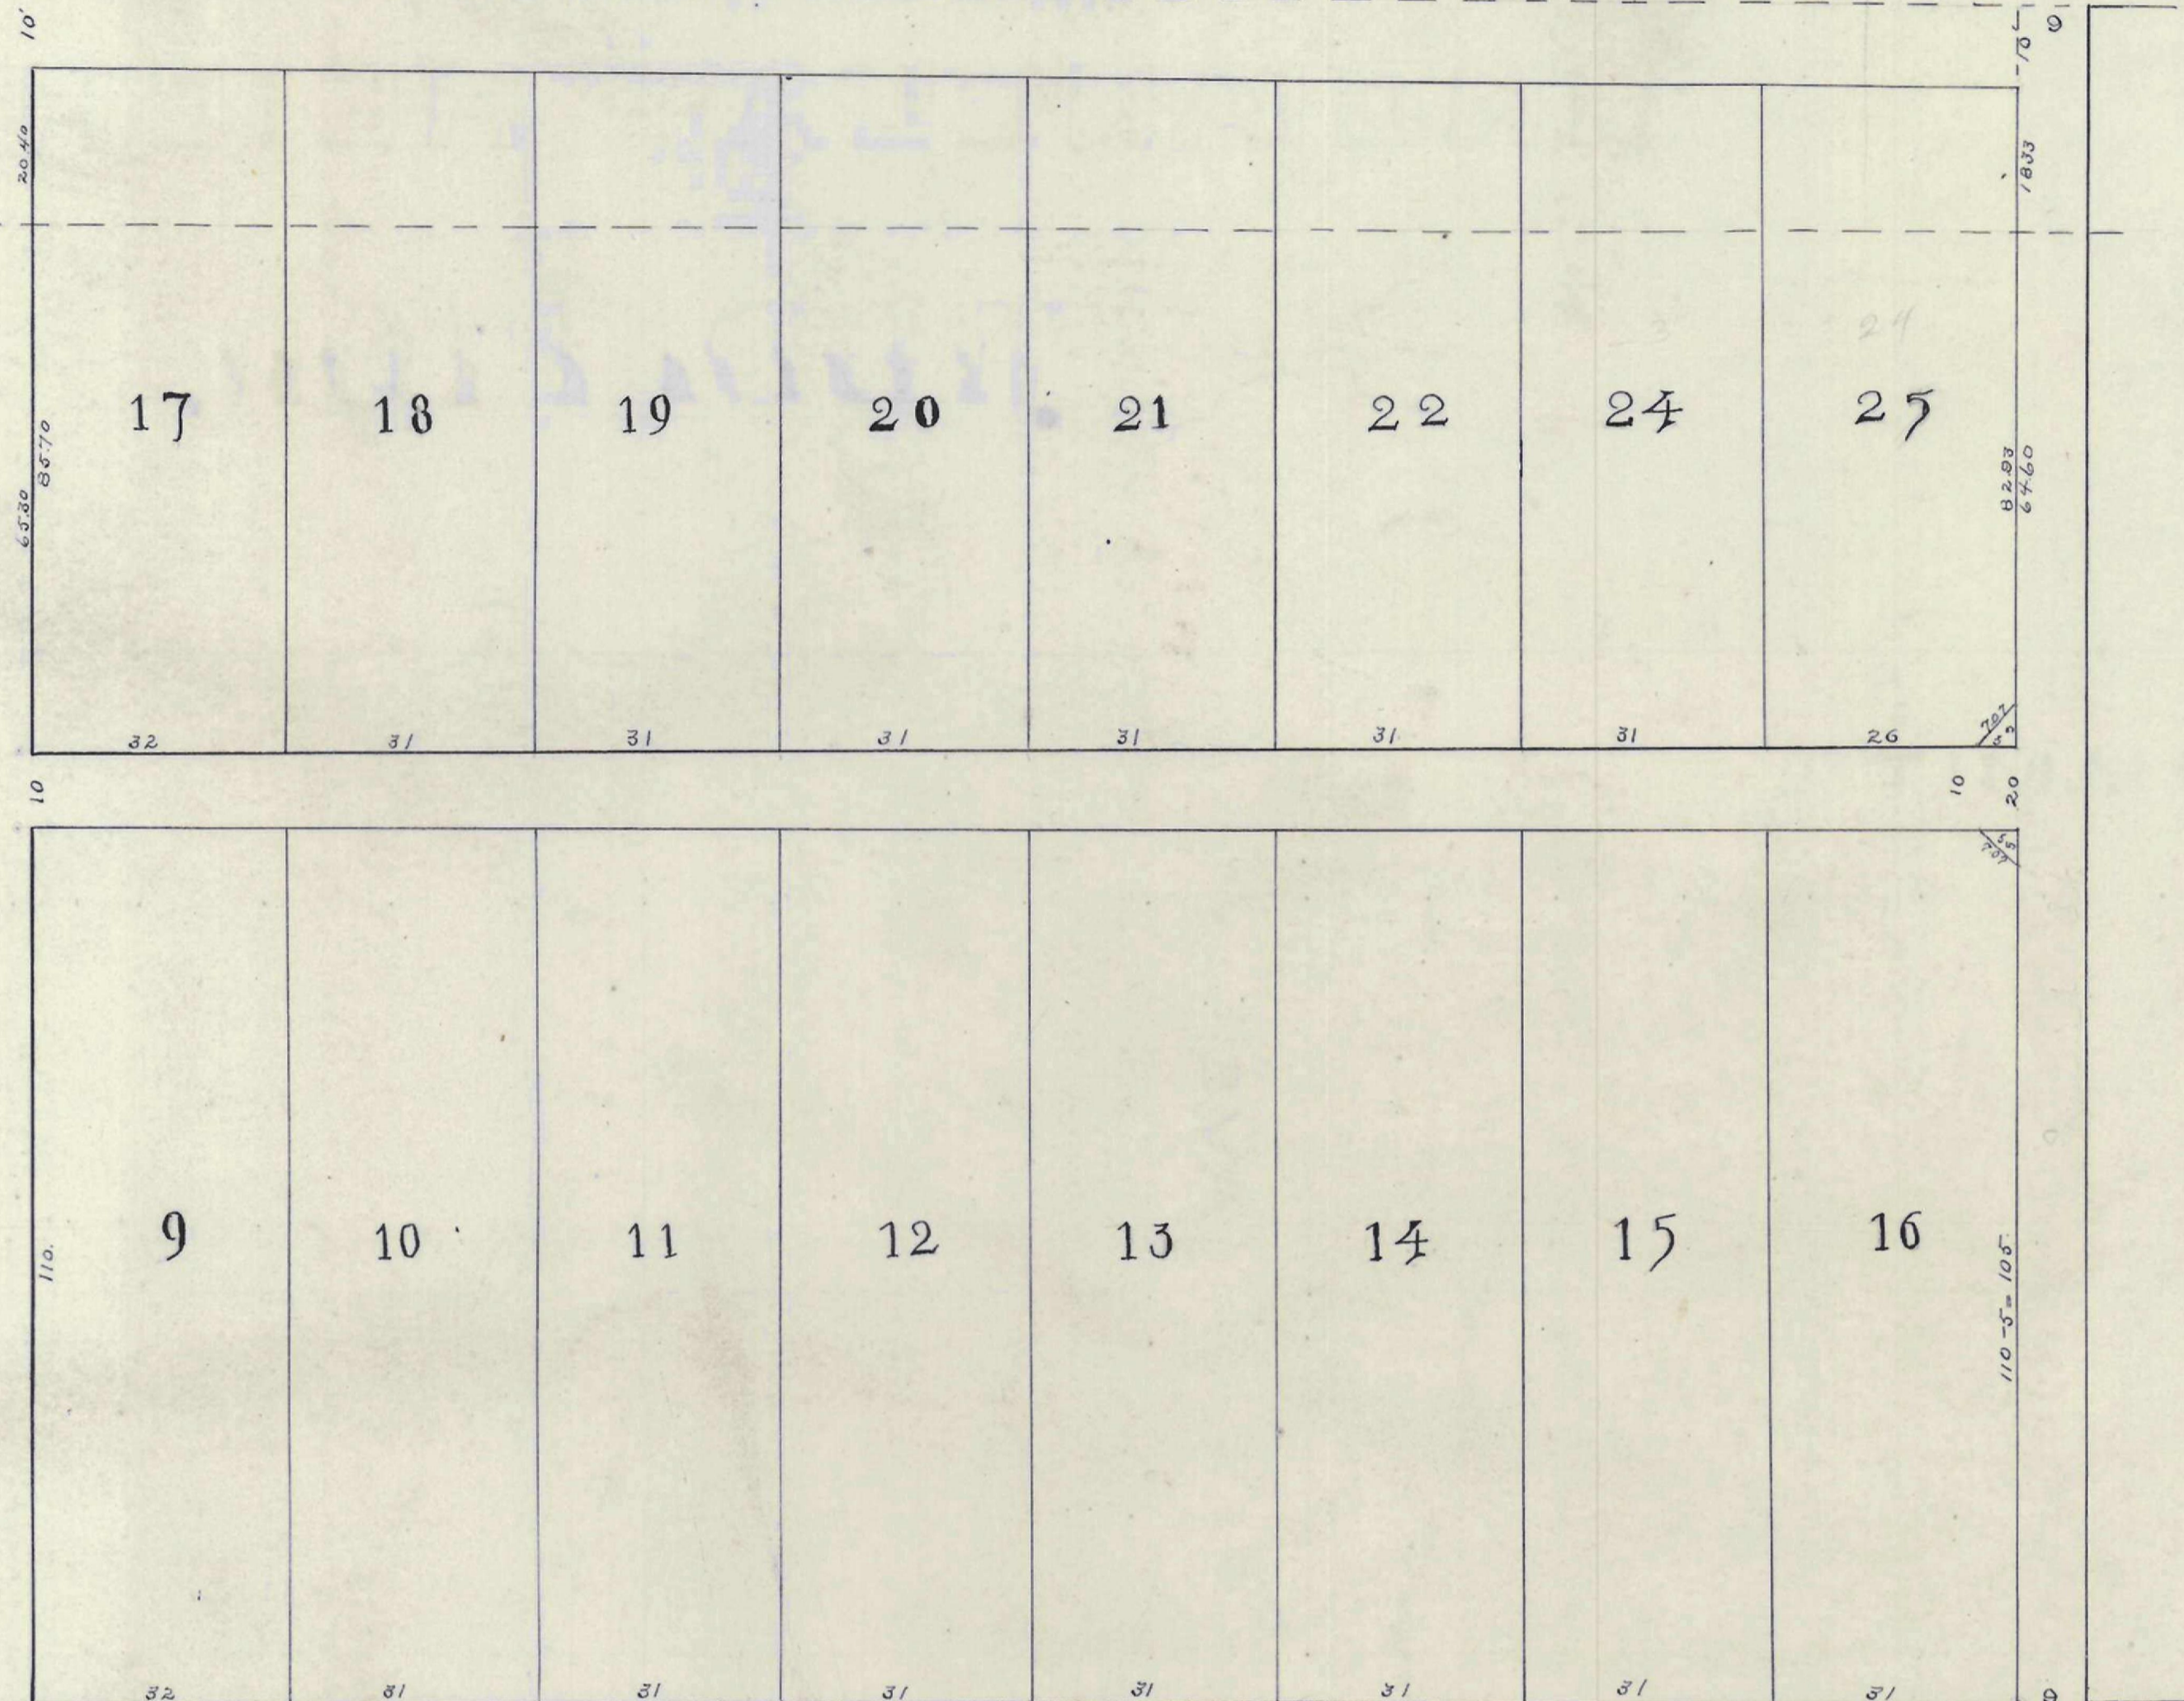


Columbus Ohio  
do hereby certify that the annexed plat  
is correct as from surveys made Aug 29, 1888

5th  
High St.

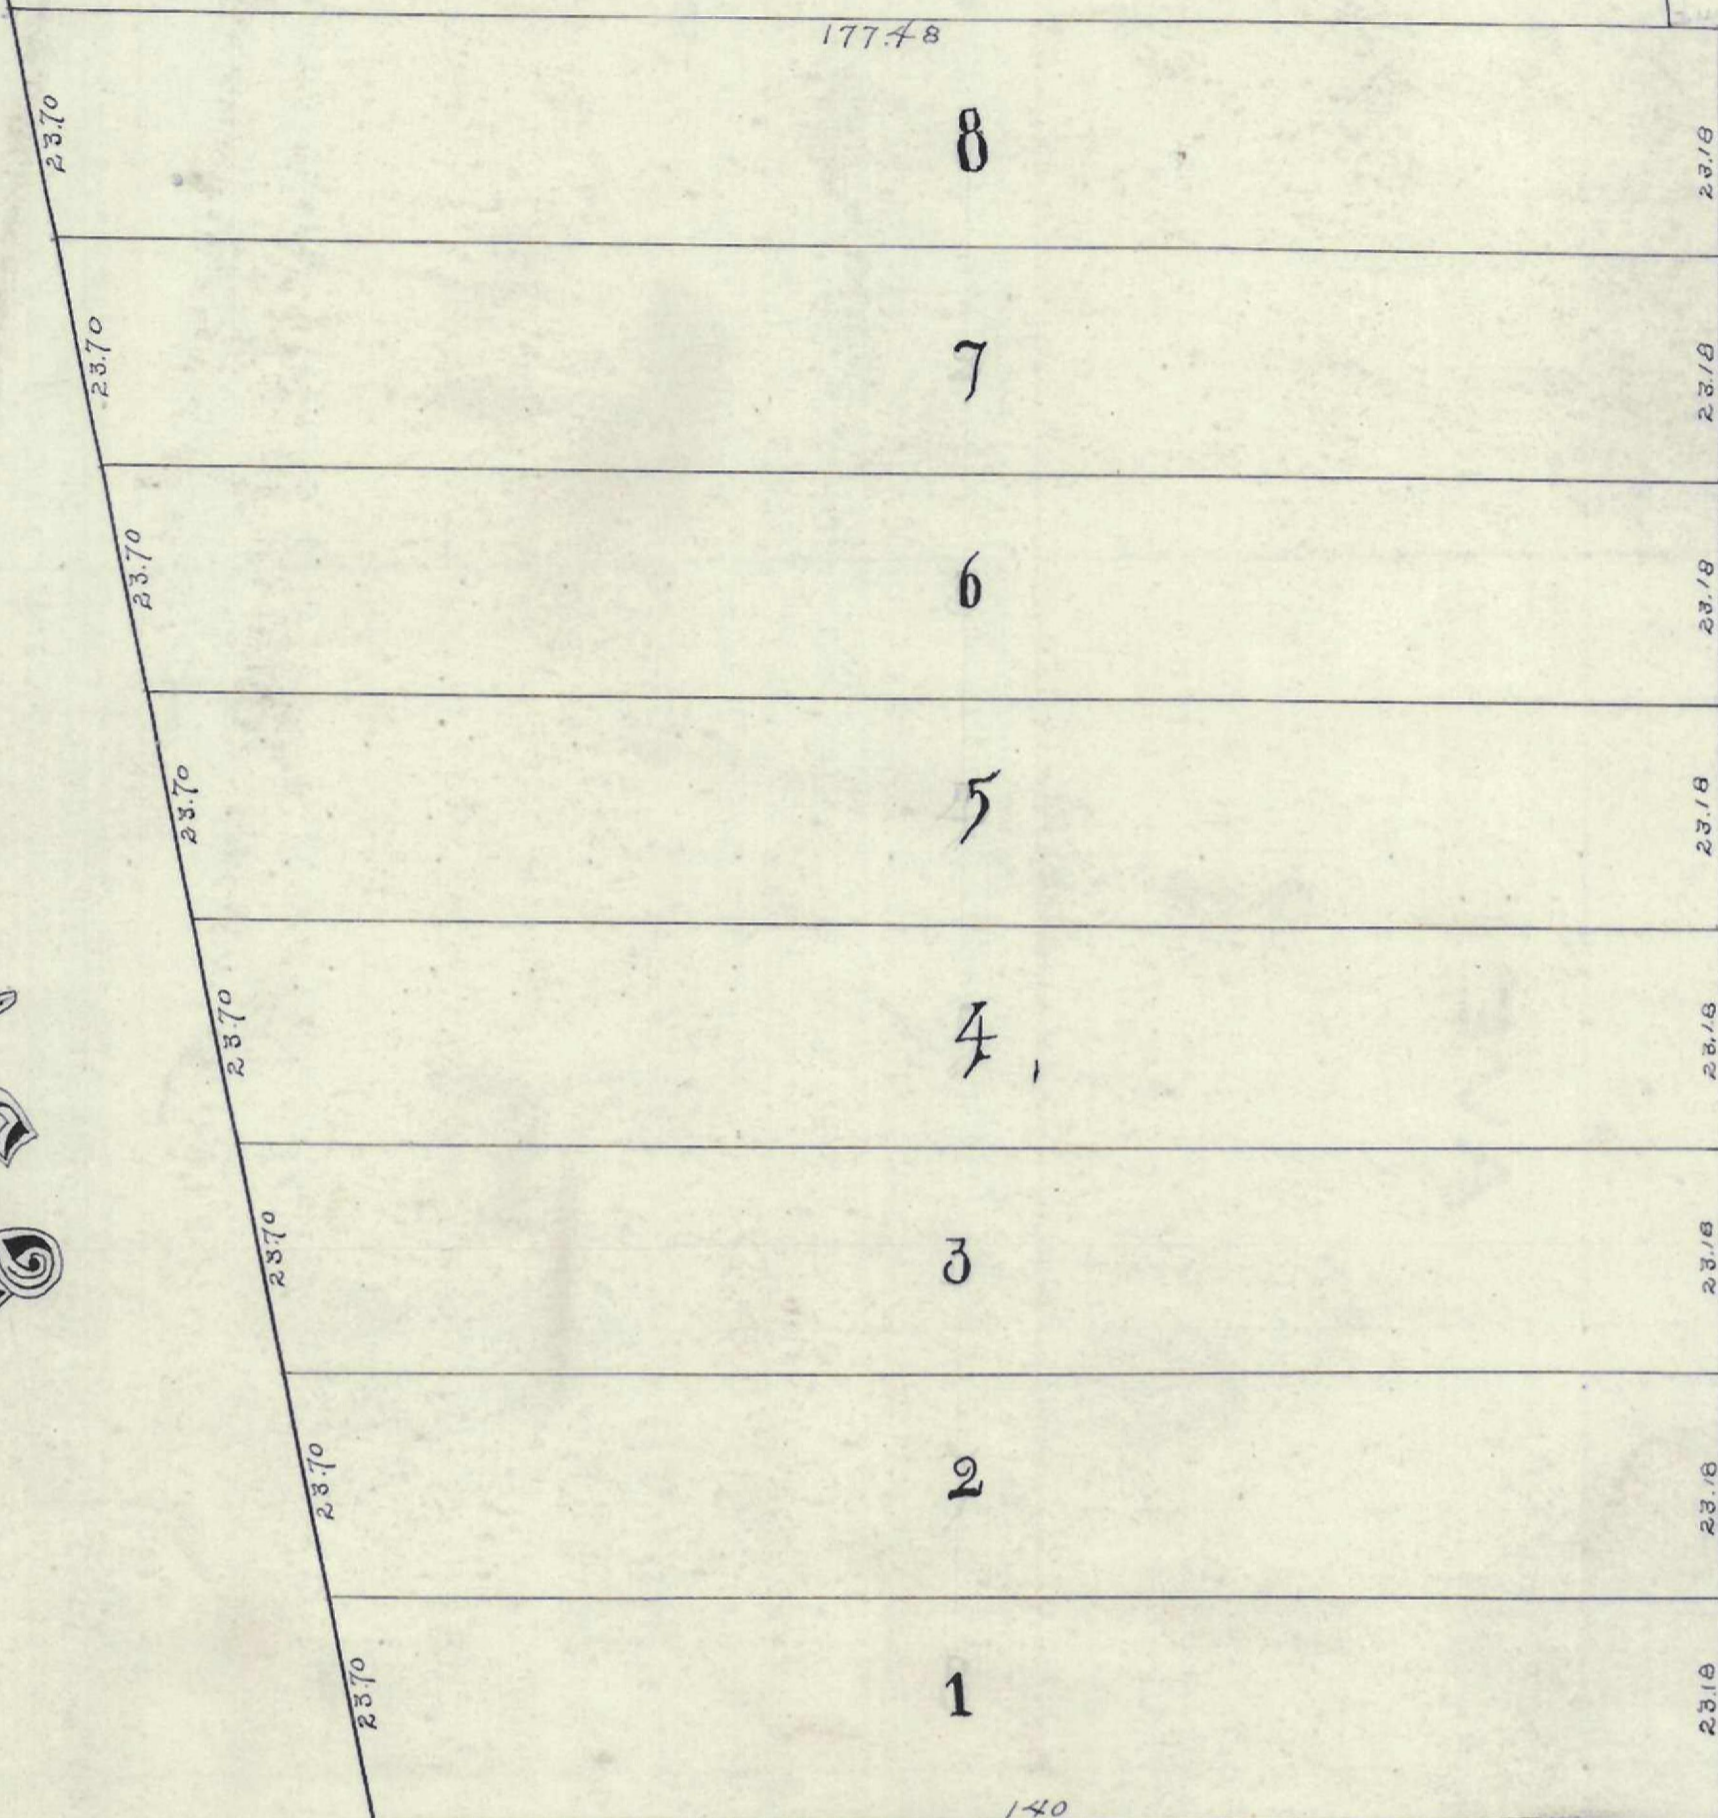

Ninth Ave.

KELLY  
FUNN  
DUNDON  
AND  
BERGIN'S  
SUBDIVISION

COLUMBUS

—OHIO—

INDEX