
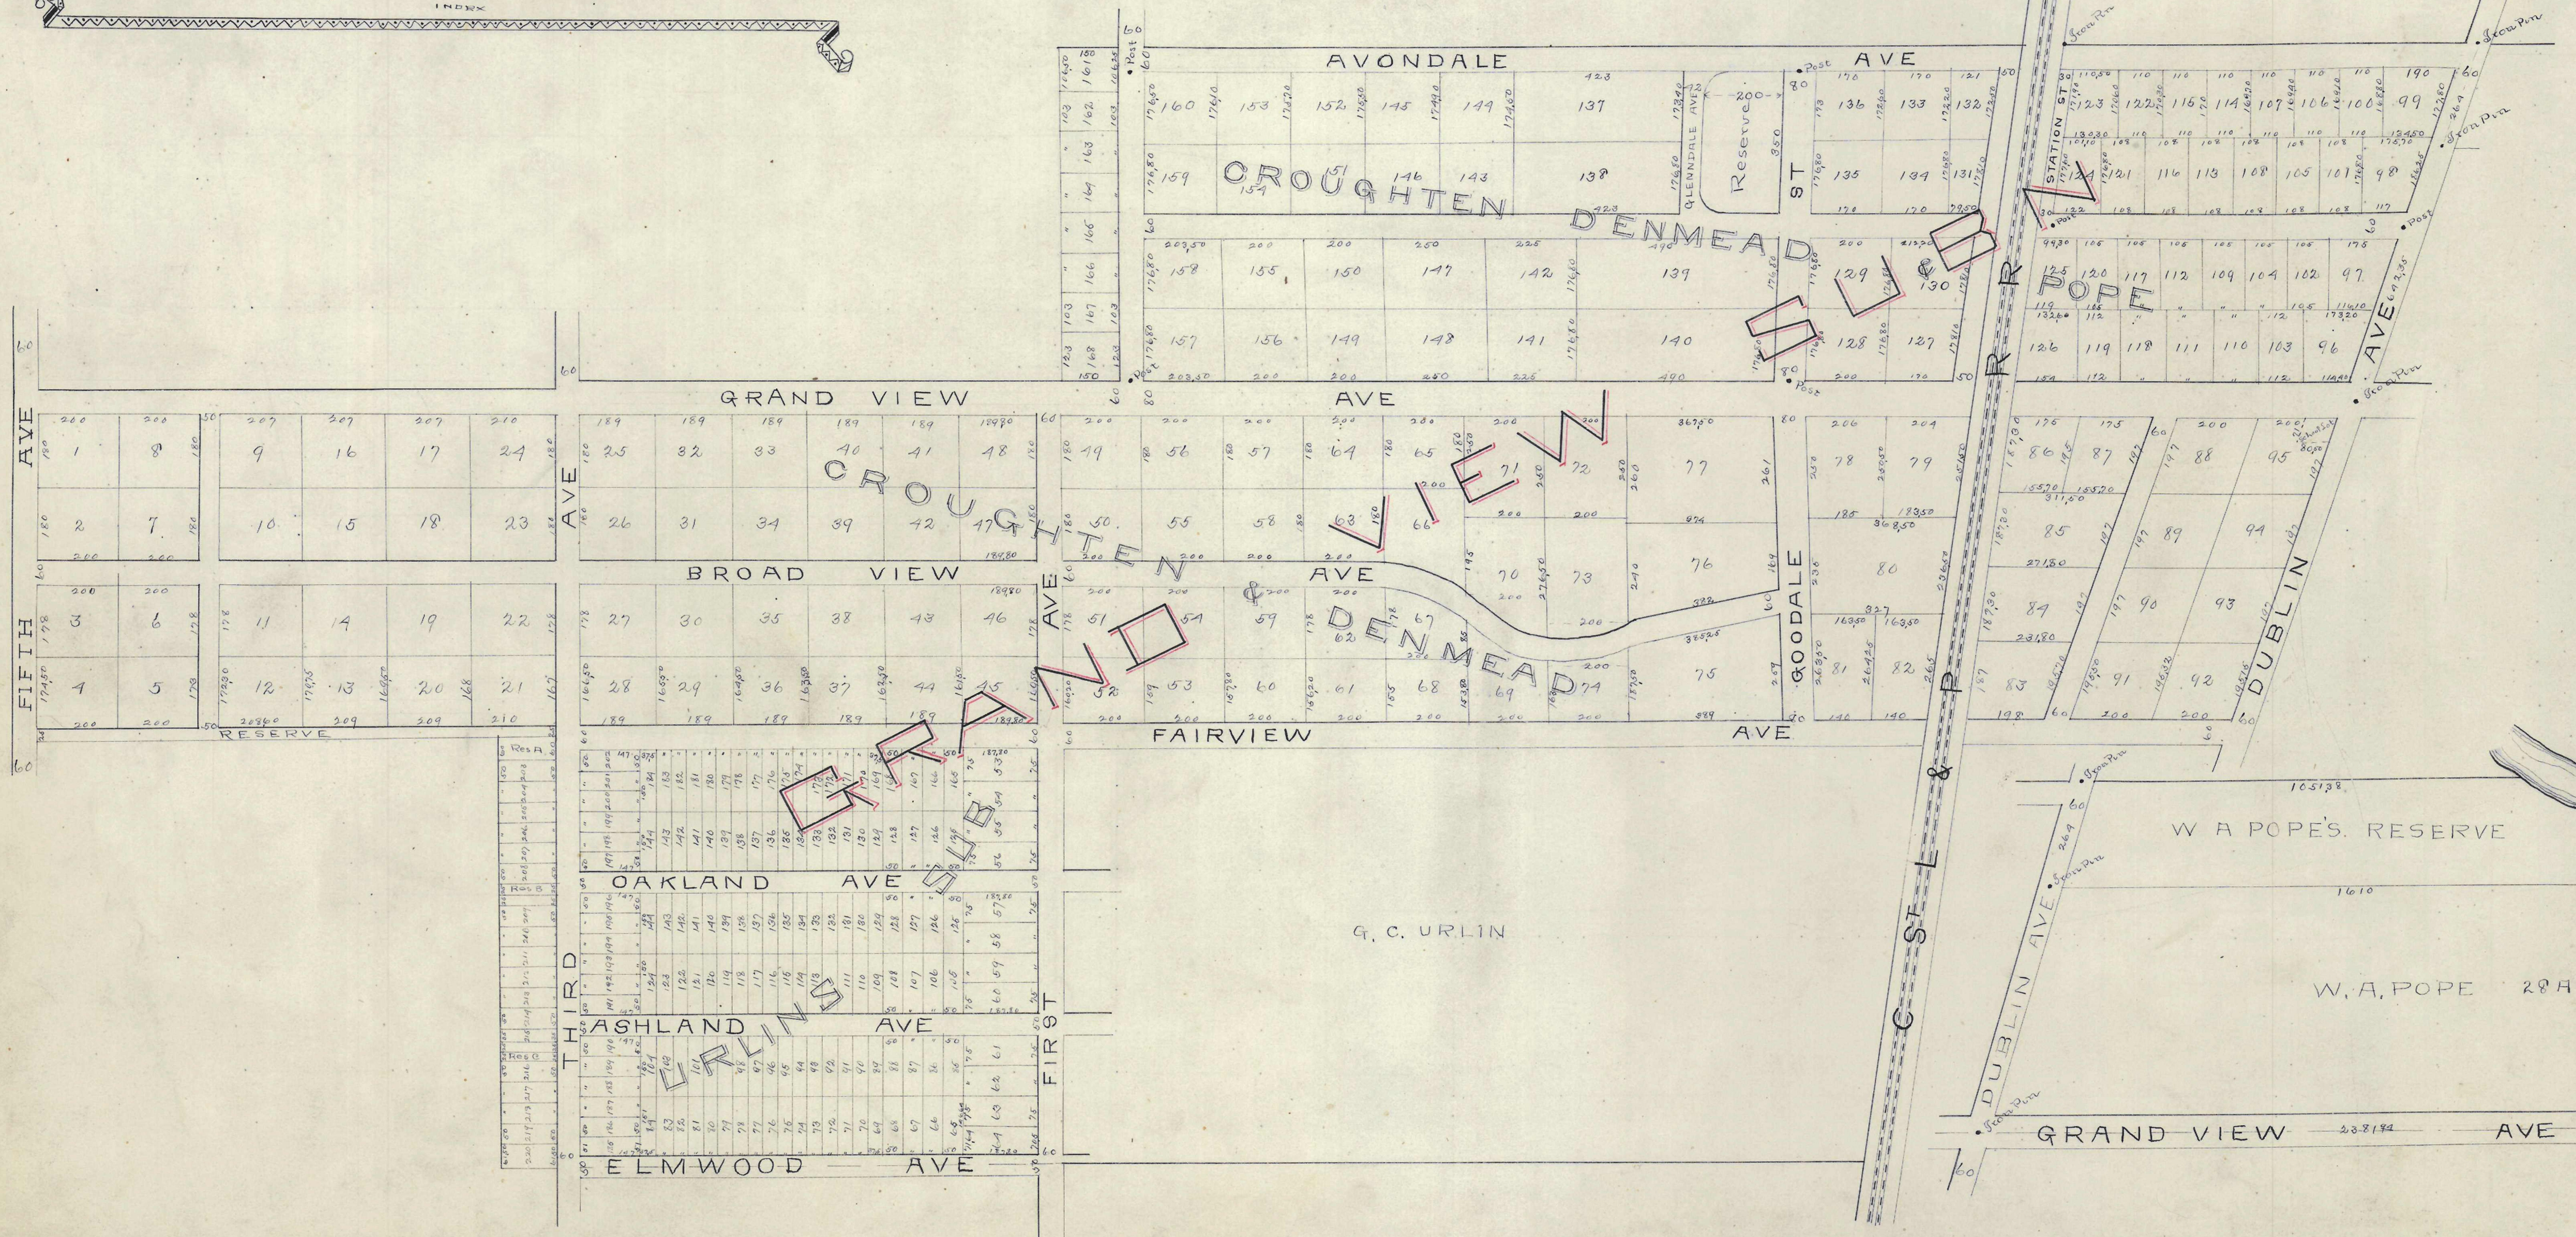


GRAND VIEW SUB

INDEX

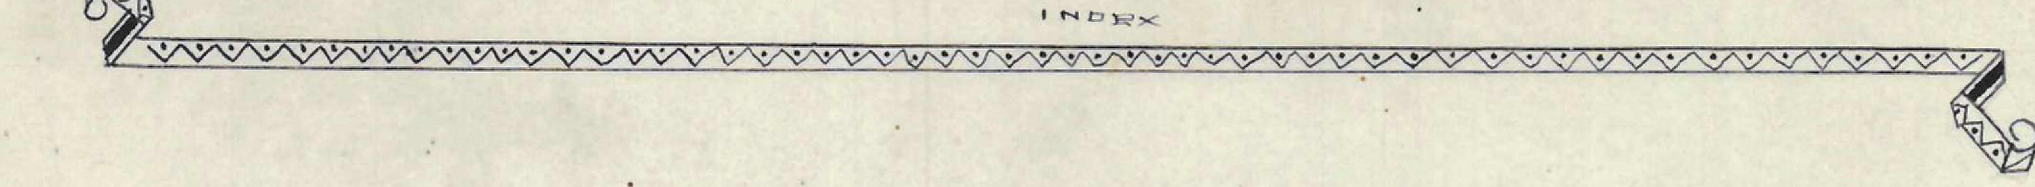

PLAT

T. B. WAGNER & CO. ARCHITECTS