


LEHMAN BRIDGE


MADISON T₁
INDEX R.R. Knoff
2/2/11

Cross Section

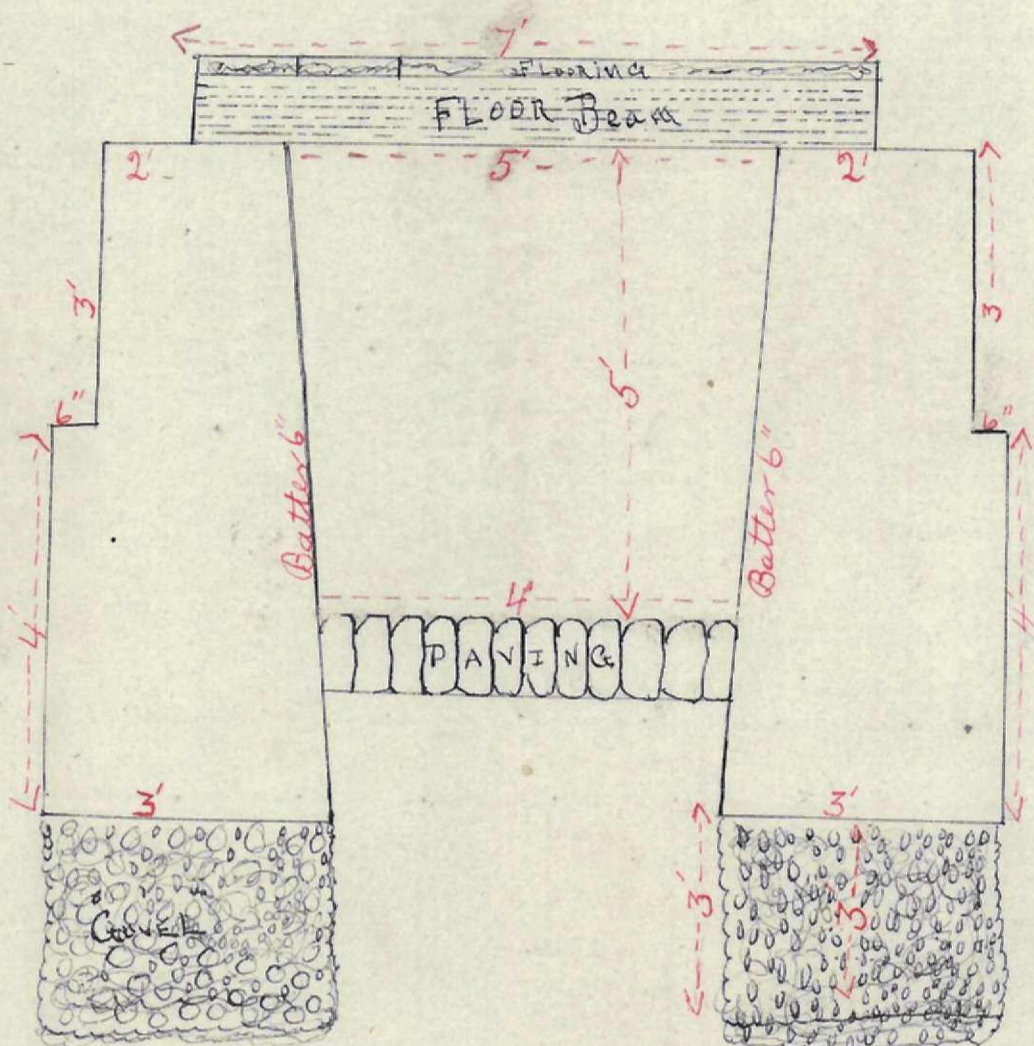

SCALE 2" = 1'

SIDE ELEVATION

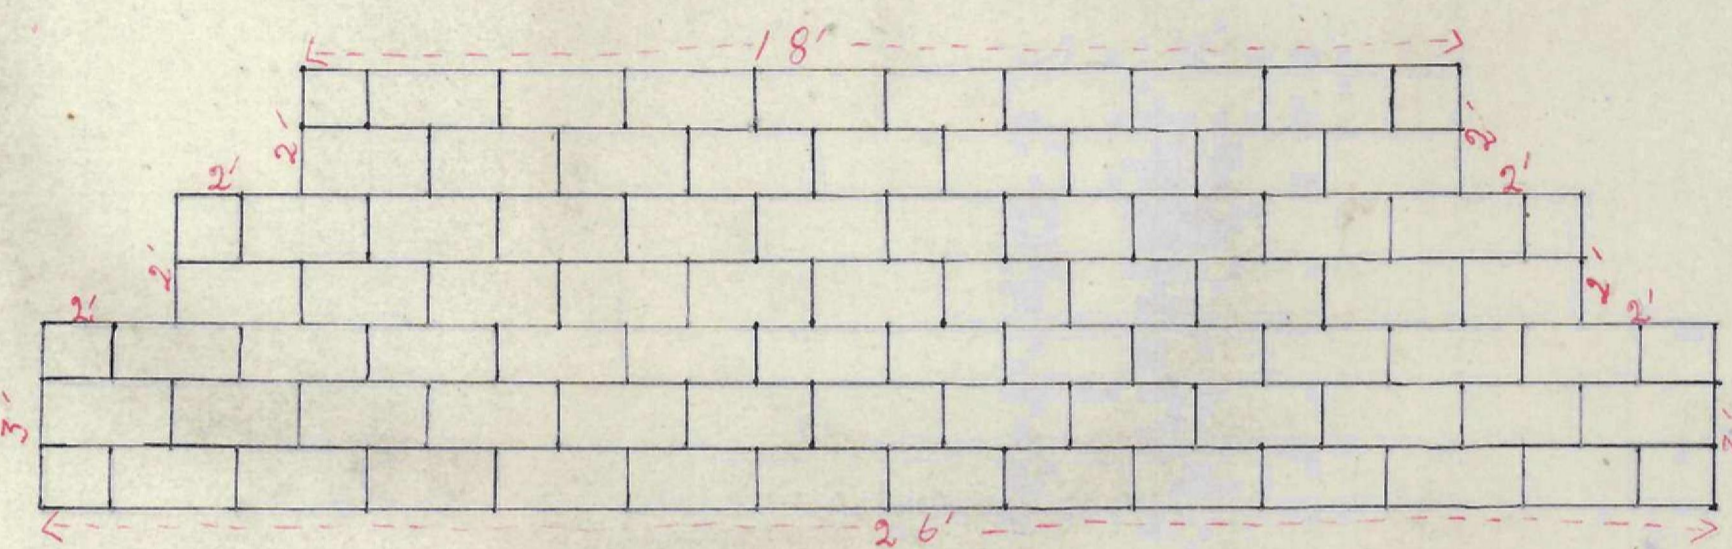


SCALE 3" = 1'


Lydia Howey Road
Clinton Sp. Surveyed Dec 17th 1889
by John J. Dine
County Surveyor

Price Road

Norwich Sp.
Franklin Co. Vt.

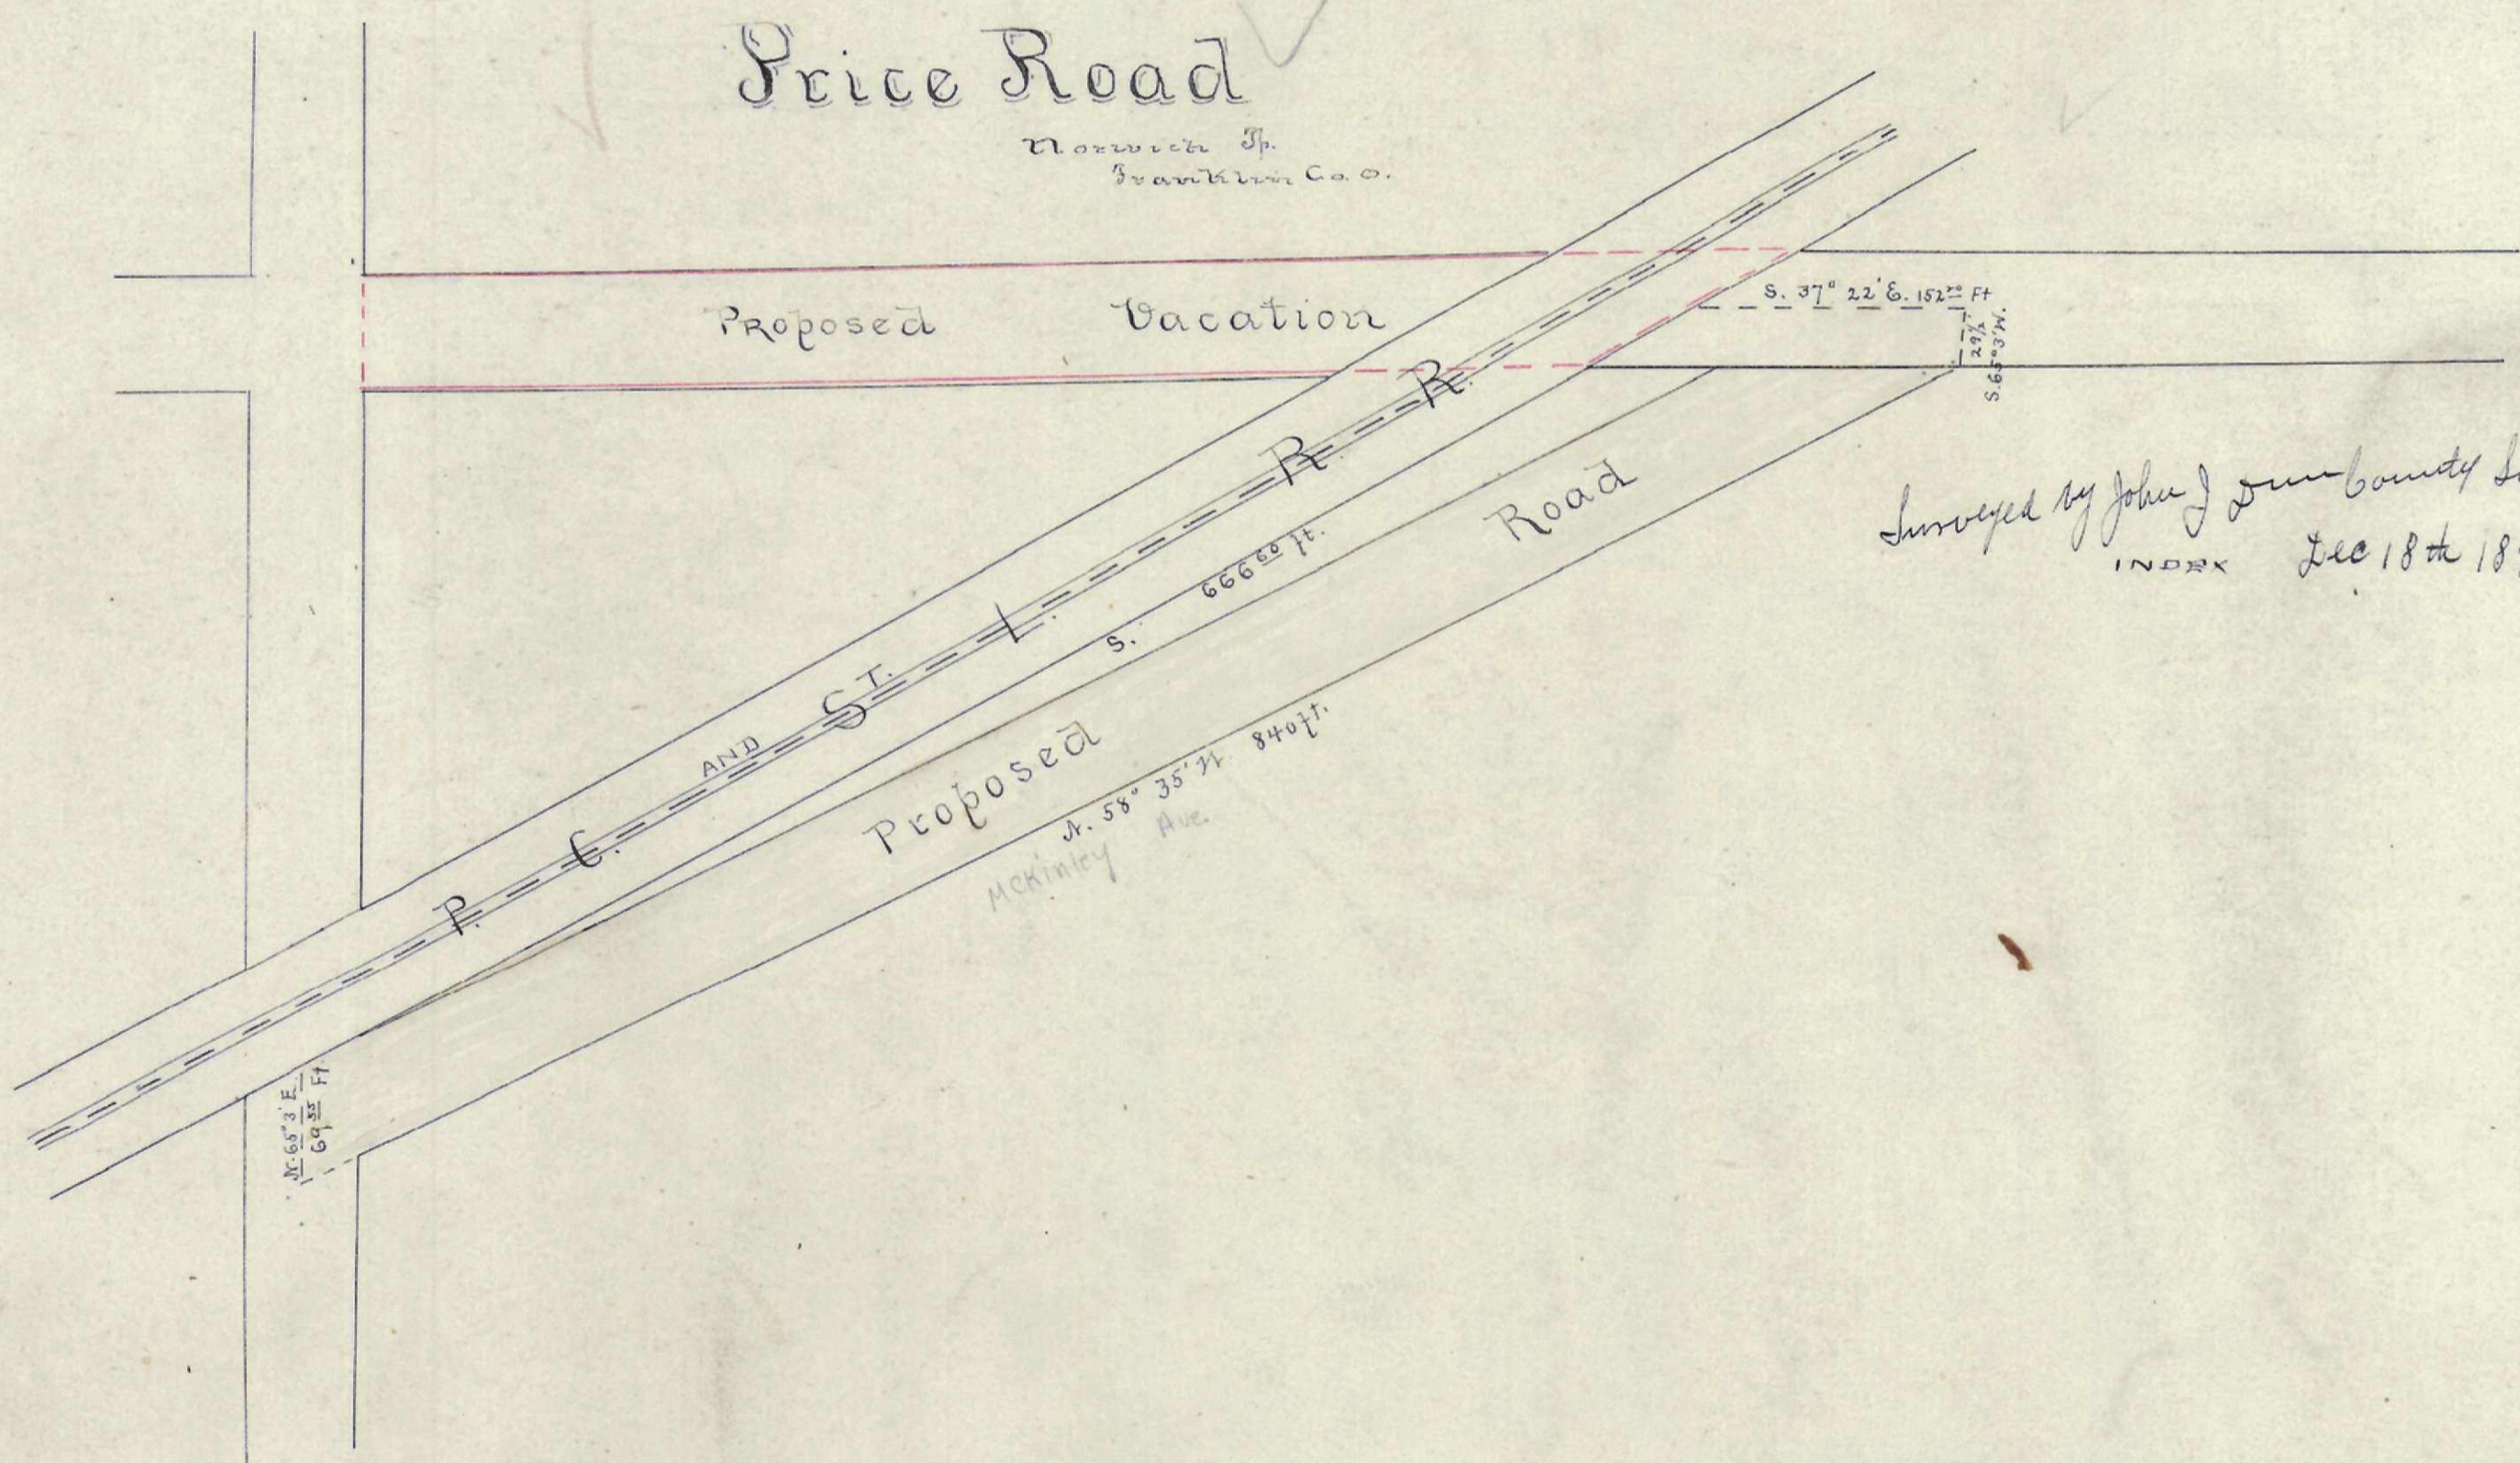


Surveyed by John J. Dine
County Surveyor
INDEX Dec 18th 1891

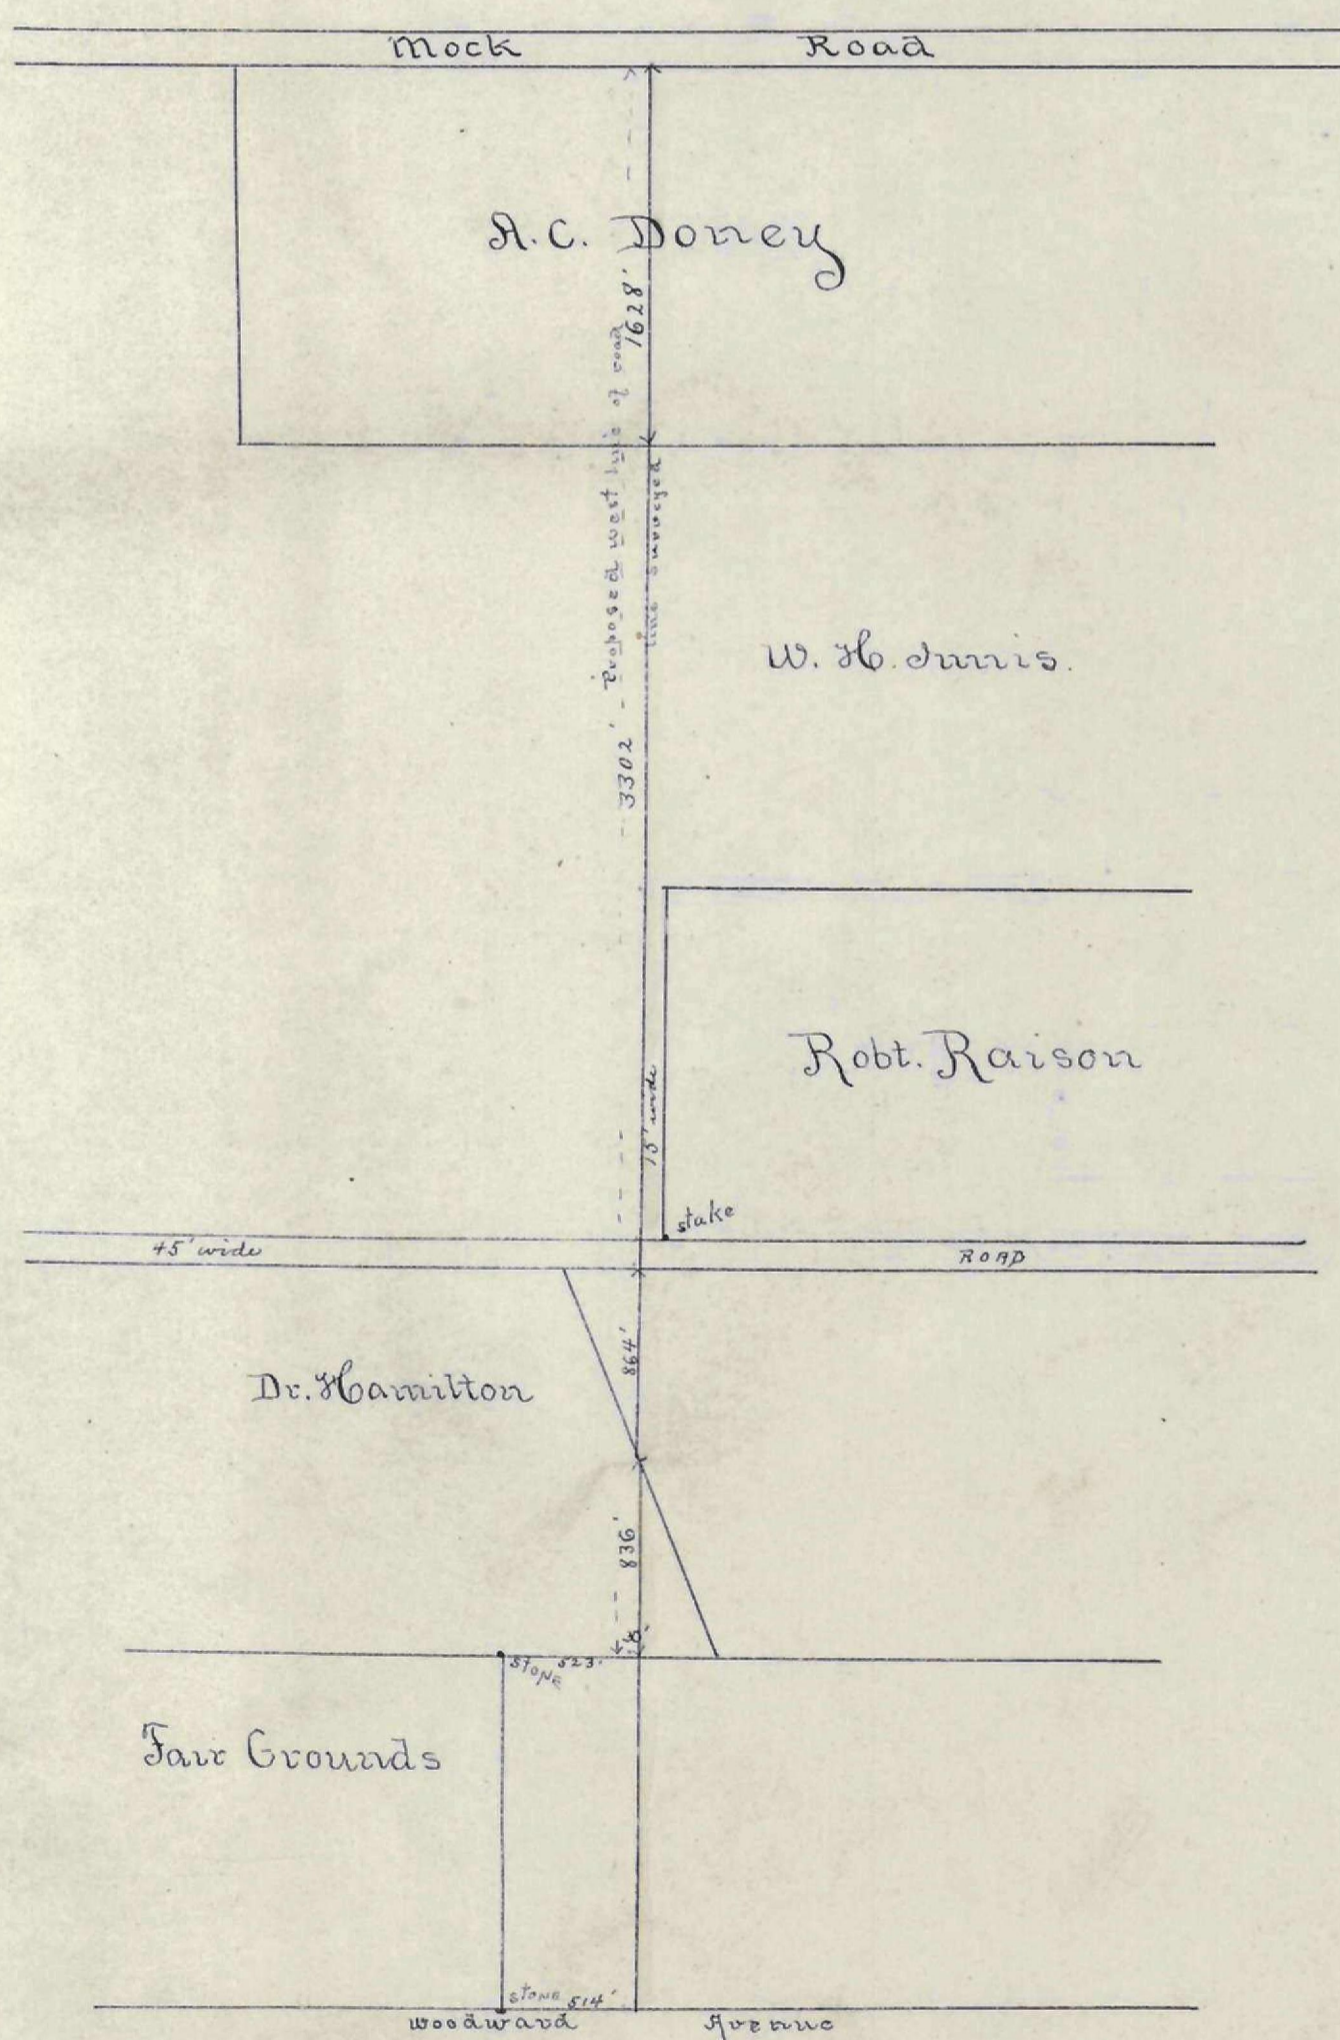

Walker Road

Brown Sp.

INDEX
Surveyed by John J. Dine
County Surveyor
for Walter Brown
April 19, 1895

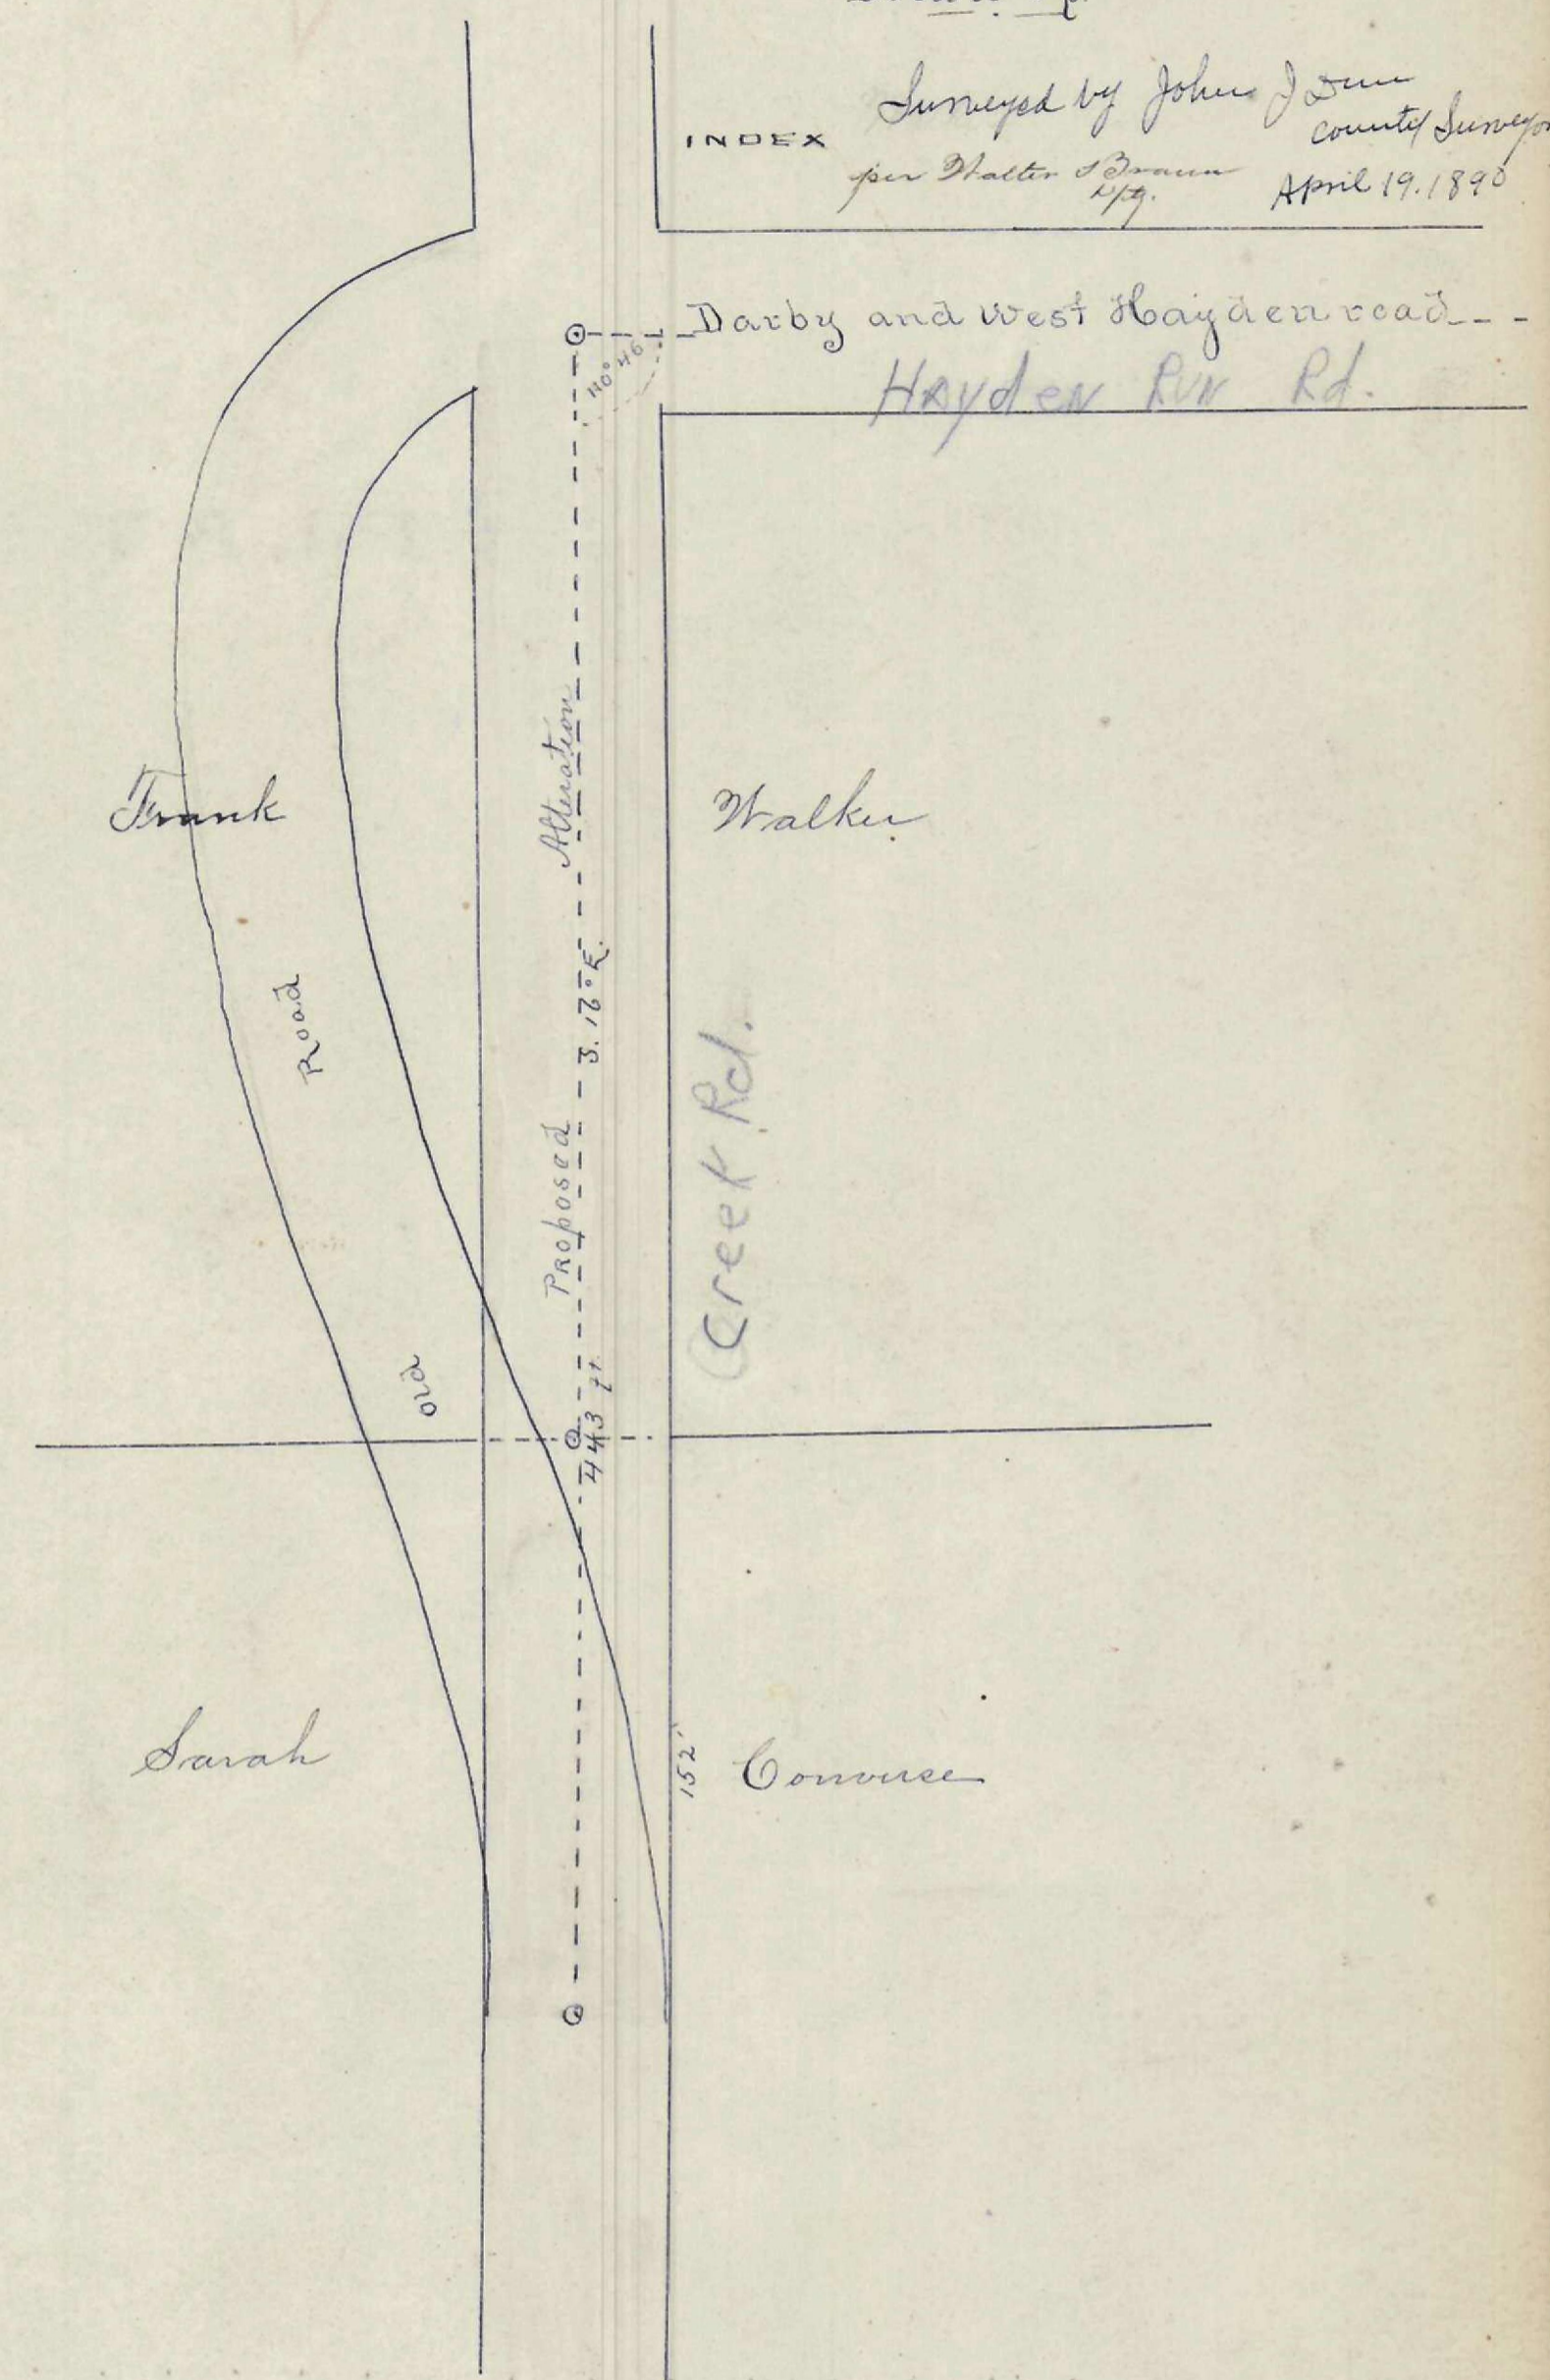

Darby and West Bayden road
Hayden Riv. Rd.

Walker

Creek Rd.

Conner