




PLAT OF THE FRANK ROAD

2d: Braun 1890
INDEX

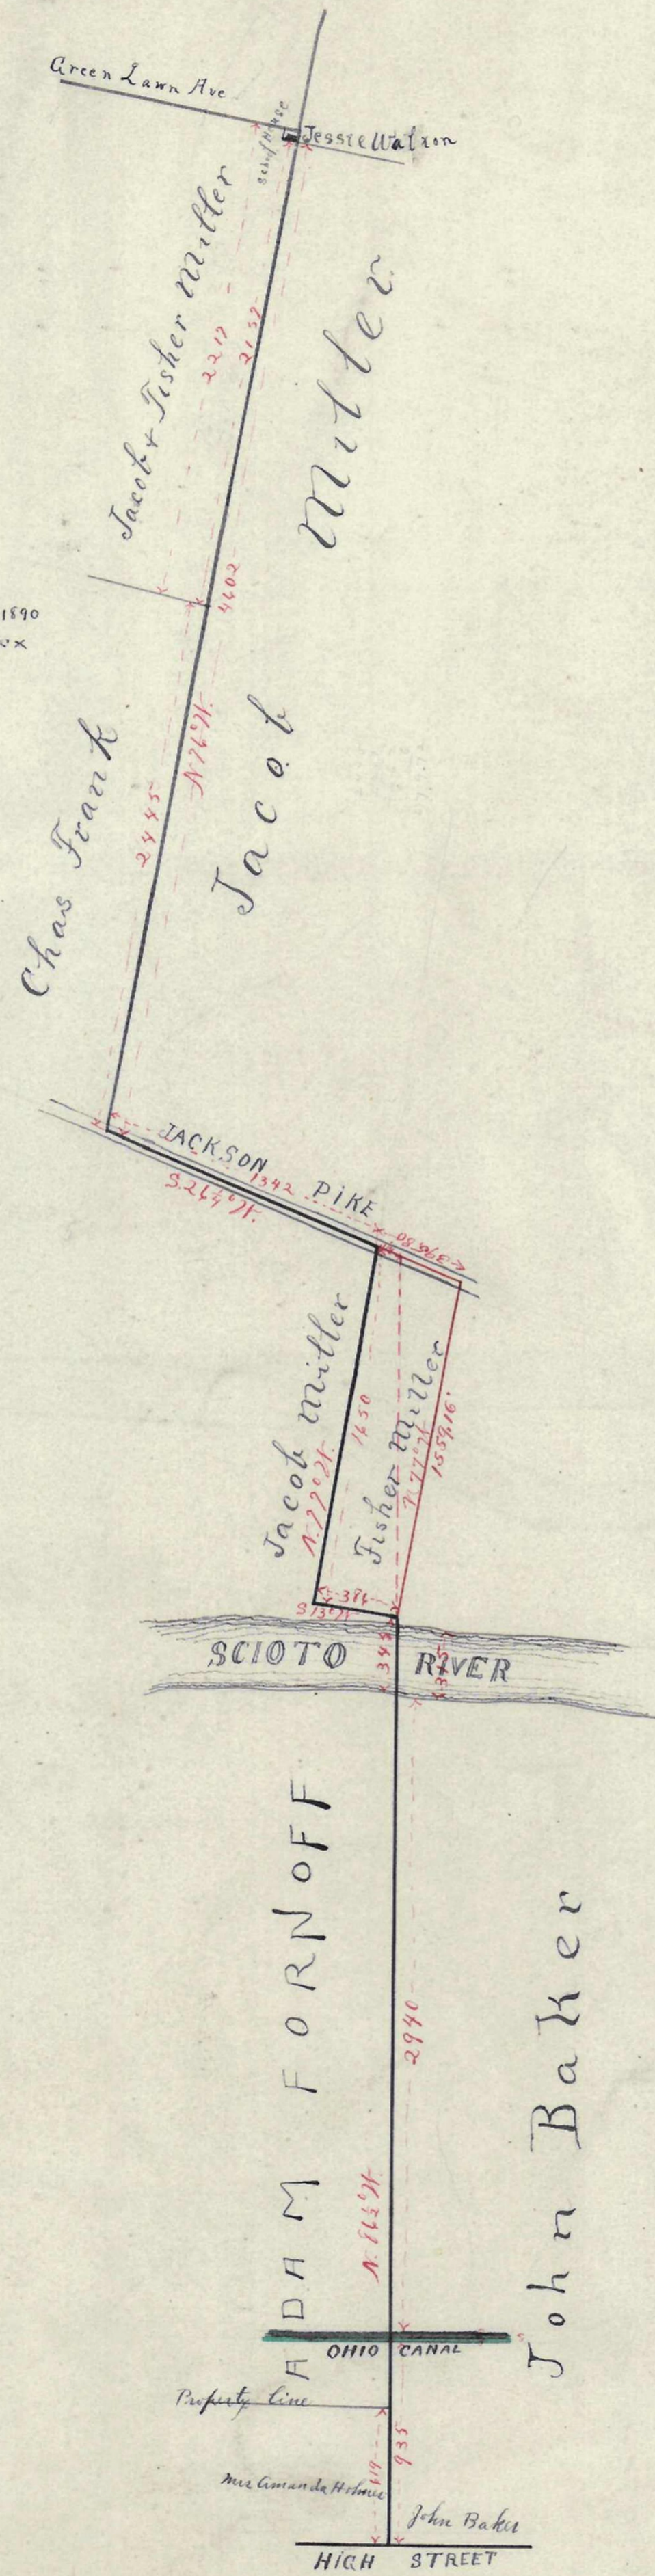

FAIRMONT PLAT

HERMAN WIRTH'S Sub-division of
20th ACRES of land in Half-Section 2, Township 4, Range 22.
INDEX 1890

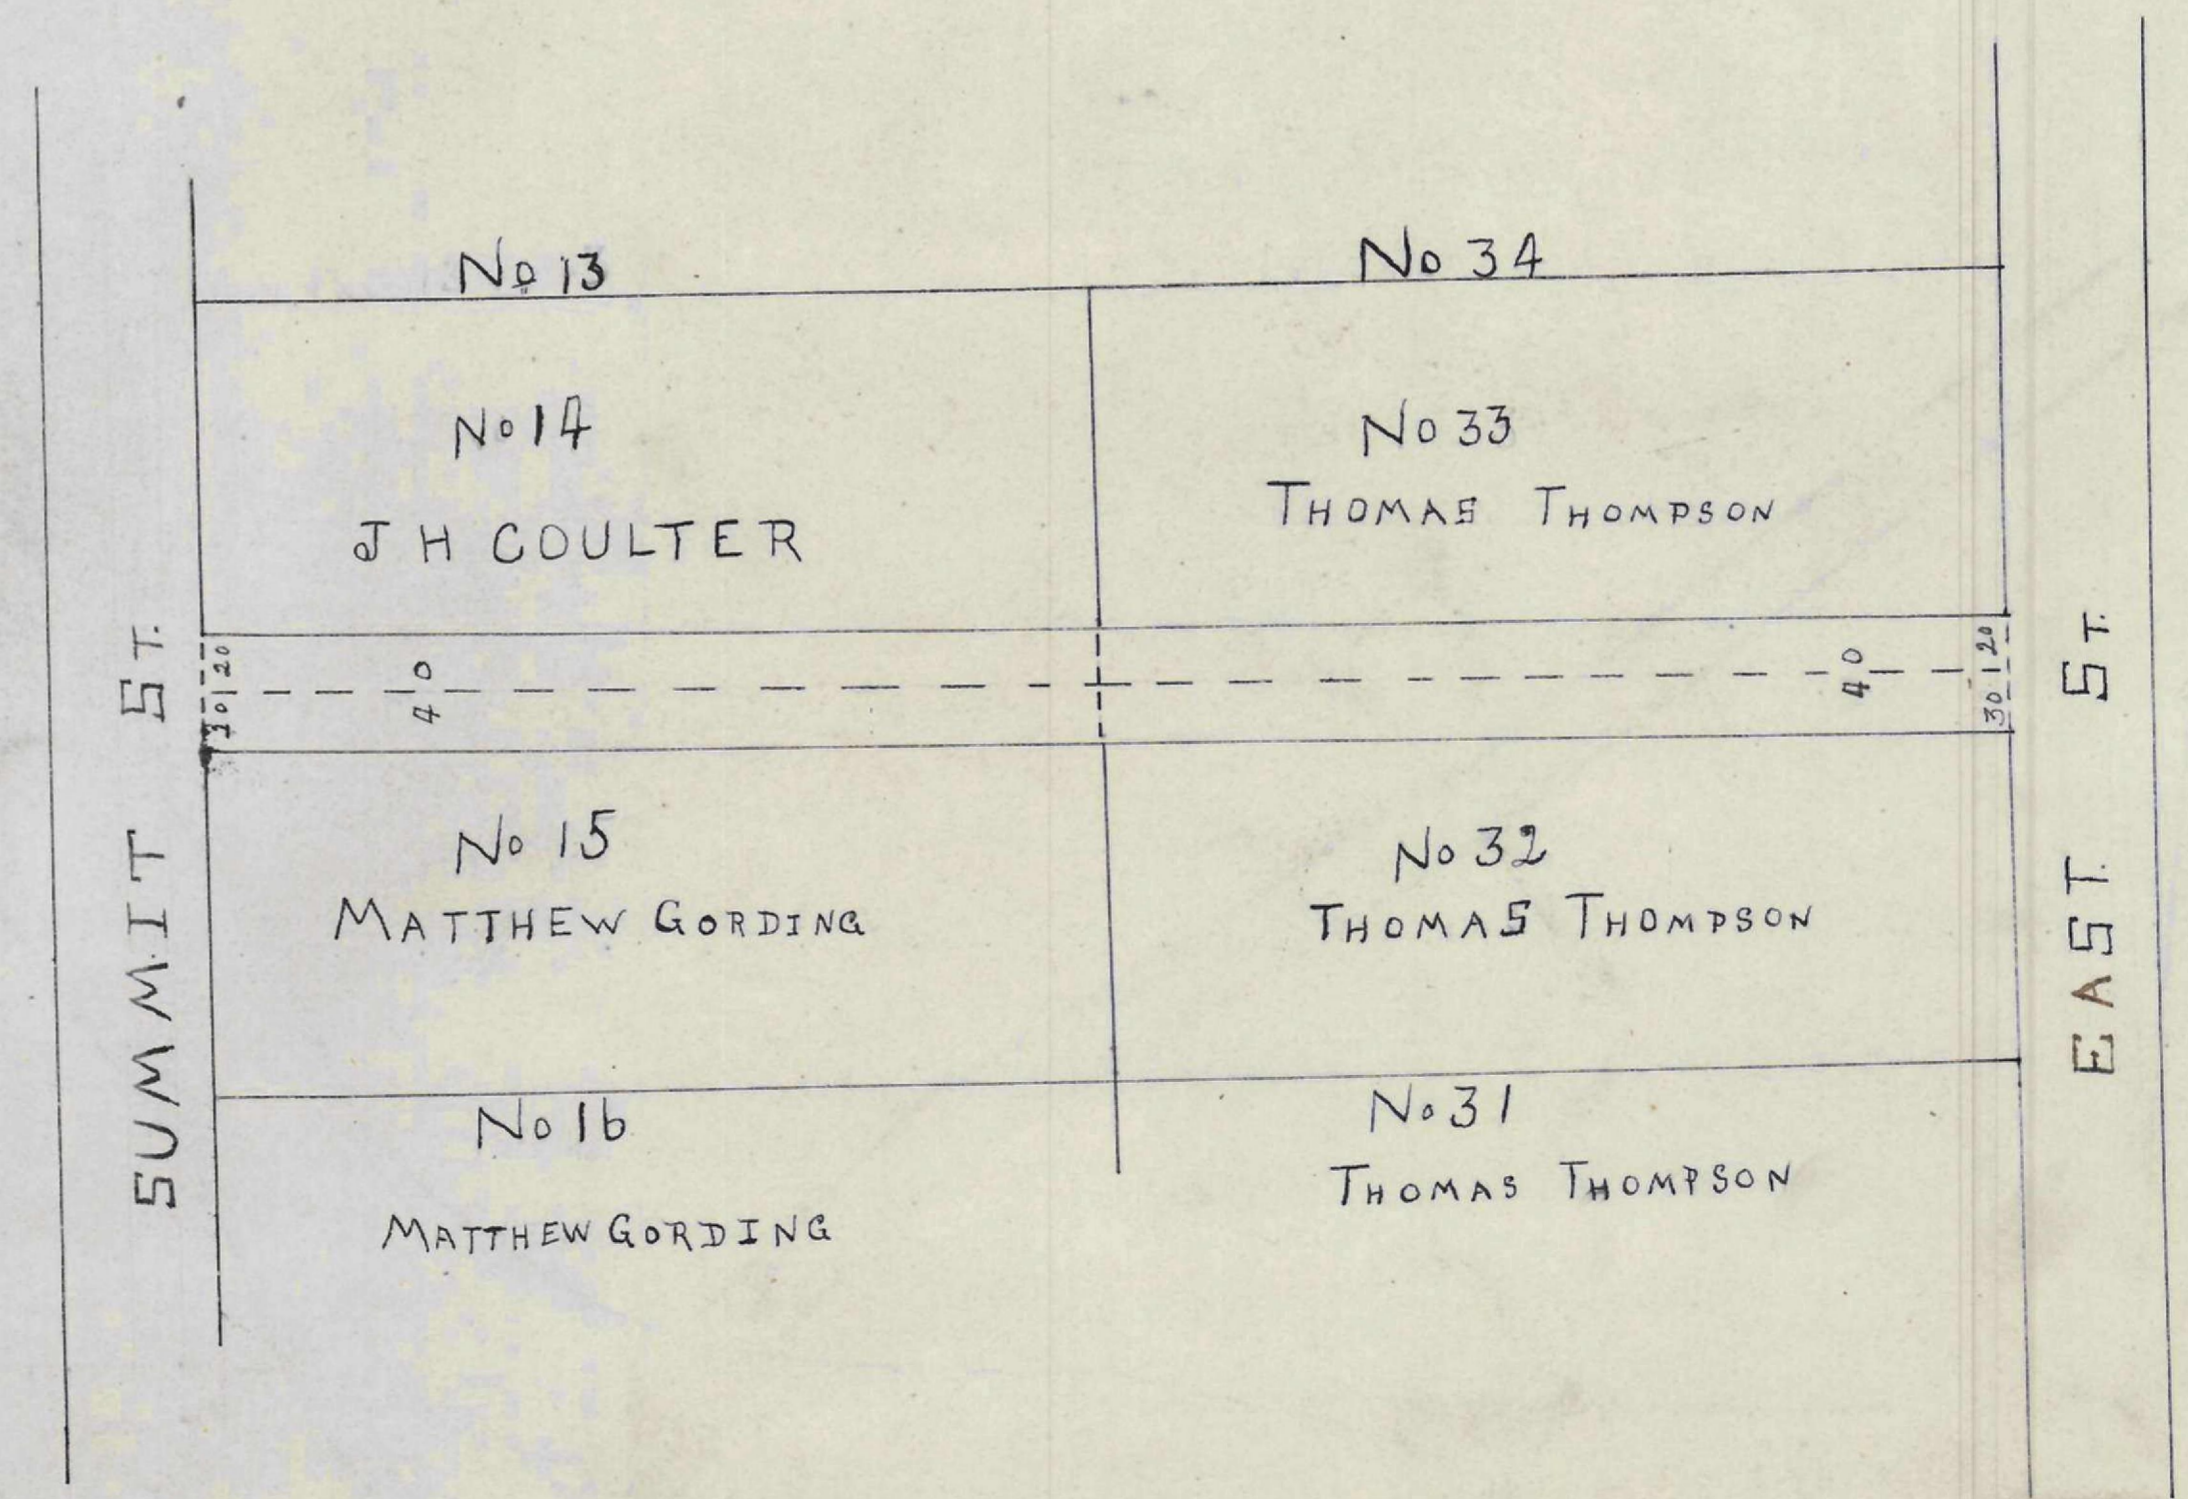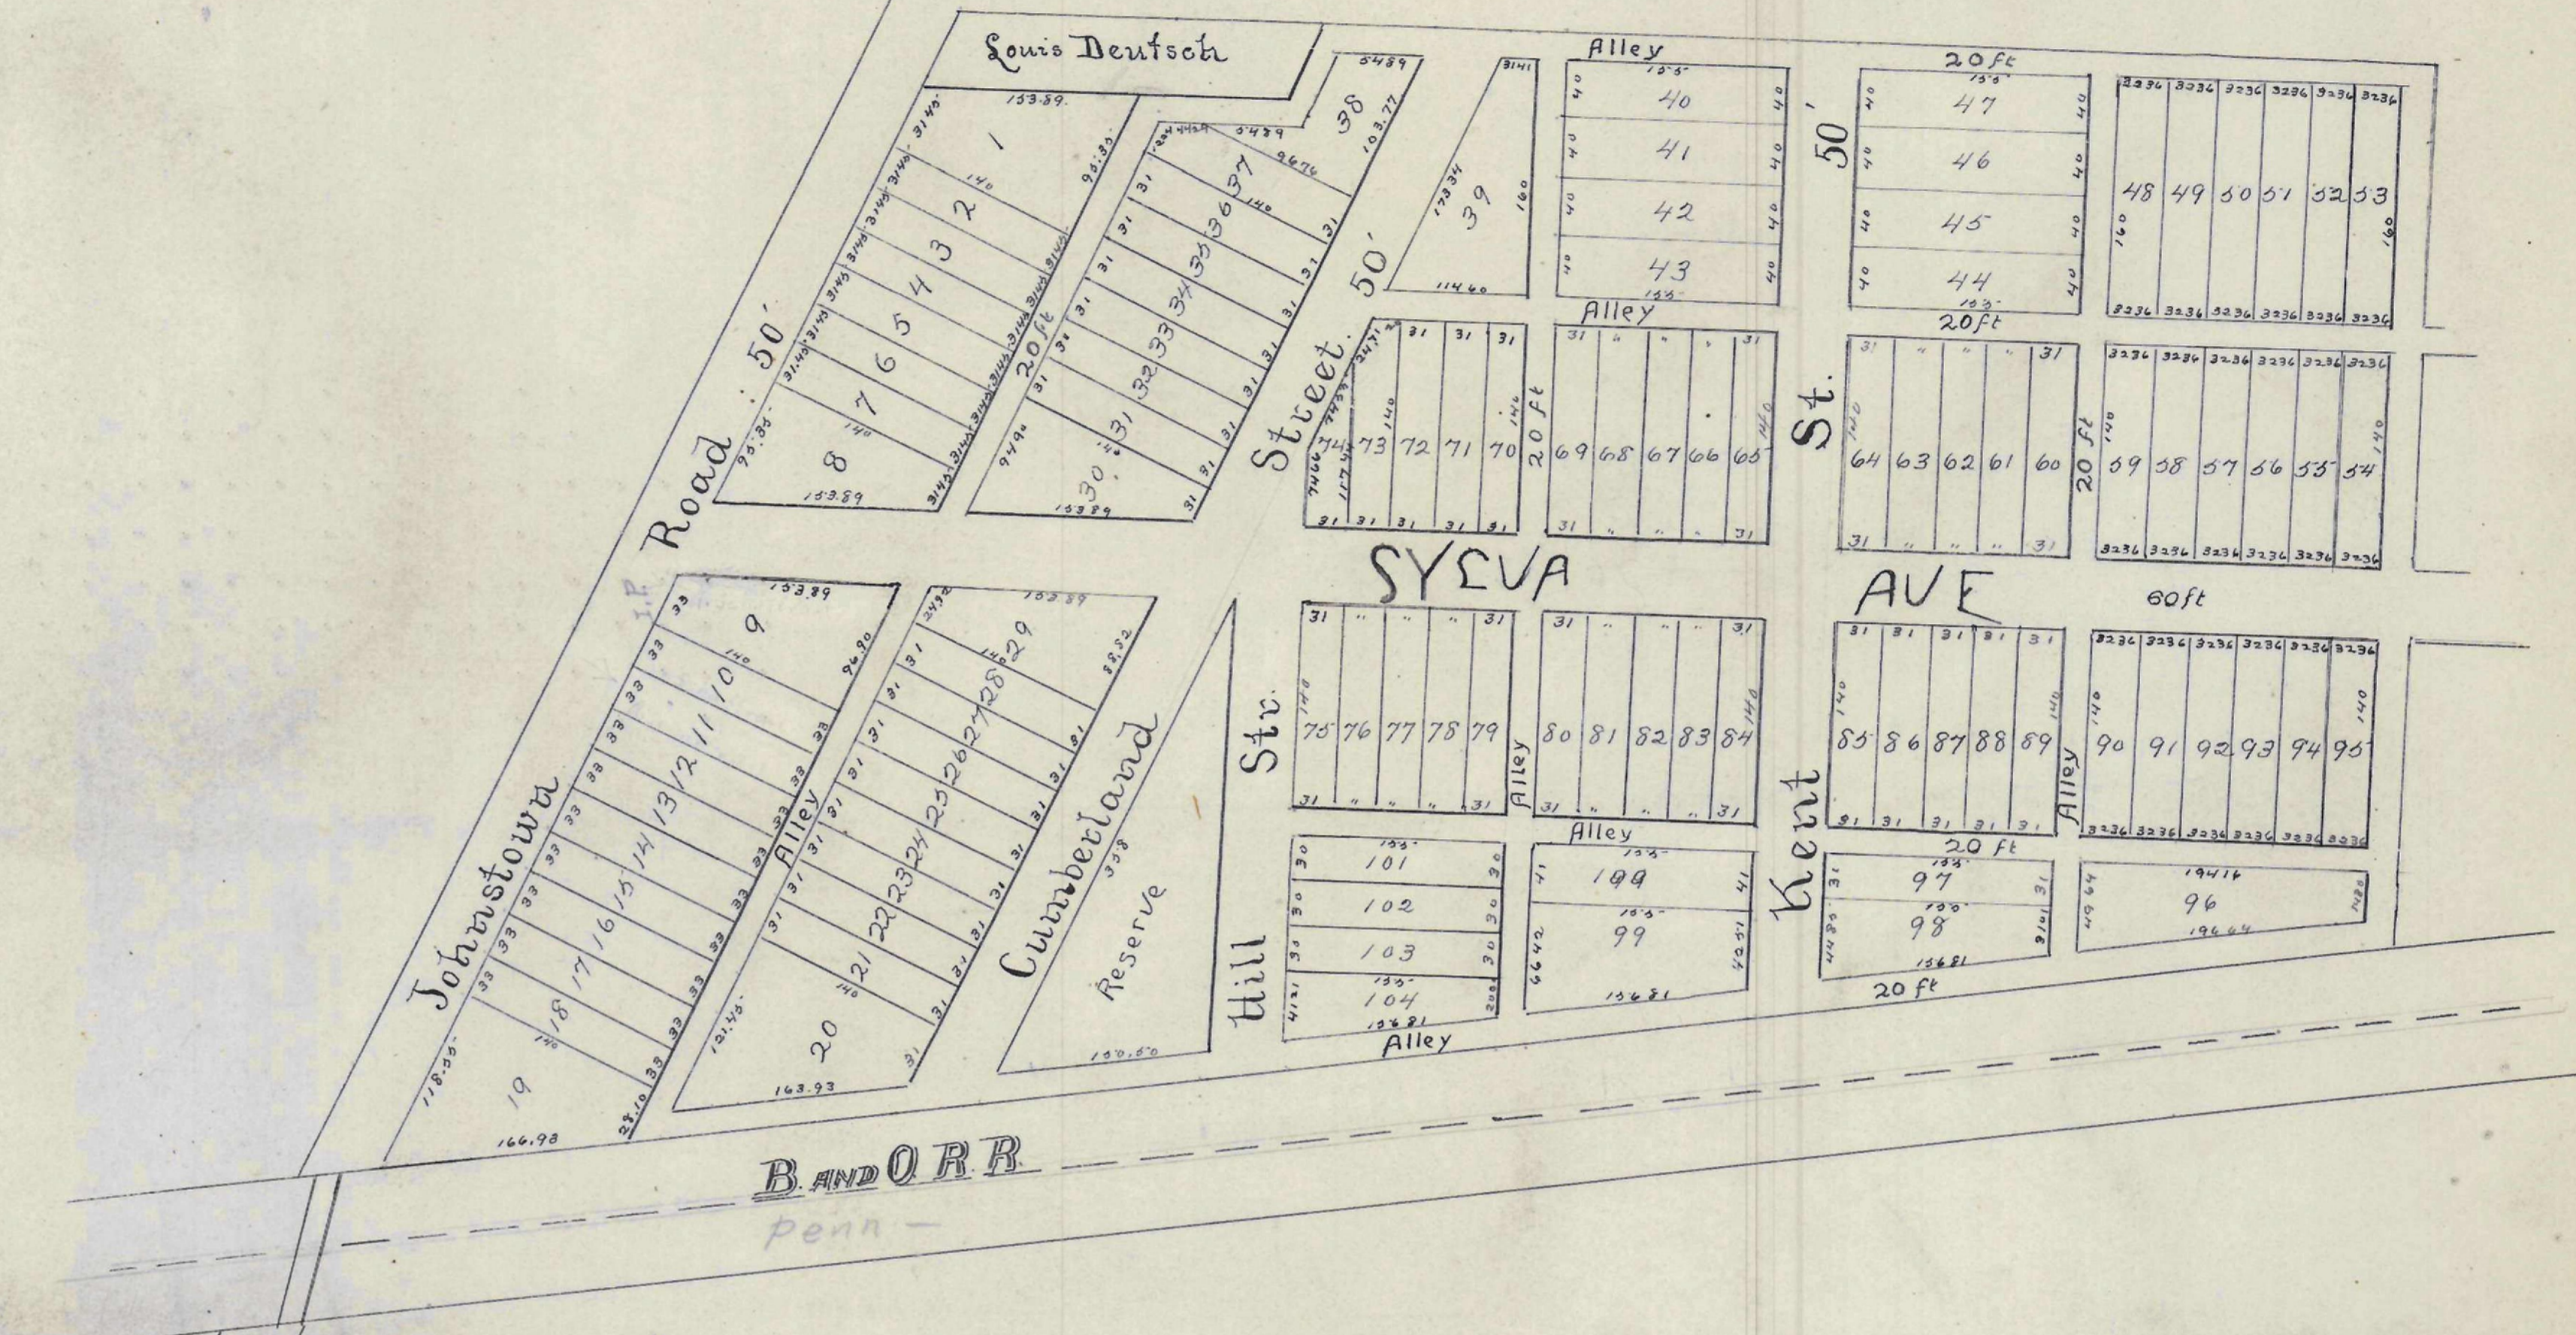

PLAT OF
COULTER THOMPSON GORDING'S
LANDS
COLUMBUS OHIO
AS READJUSTED BY
JOHN J. DUN
SURVEYOR
MARCH 3, 1891
INDEX