


Plan of  
John Russel Bridge  
Mifflin Township  
Scale = 1" = 10' 1/2"  
Jan 23 91. 1891

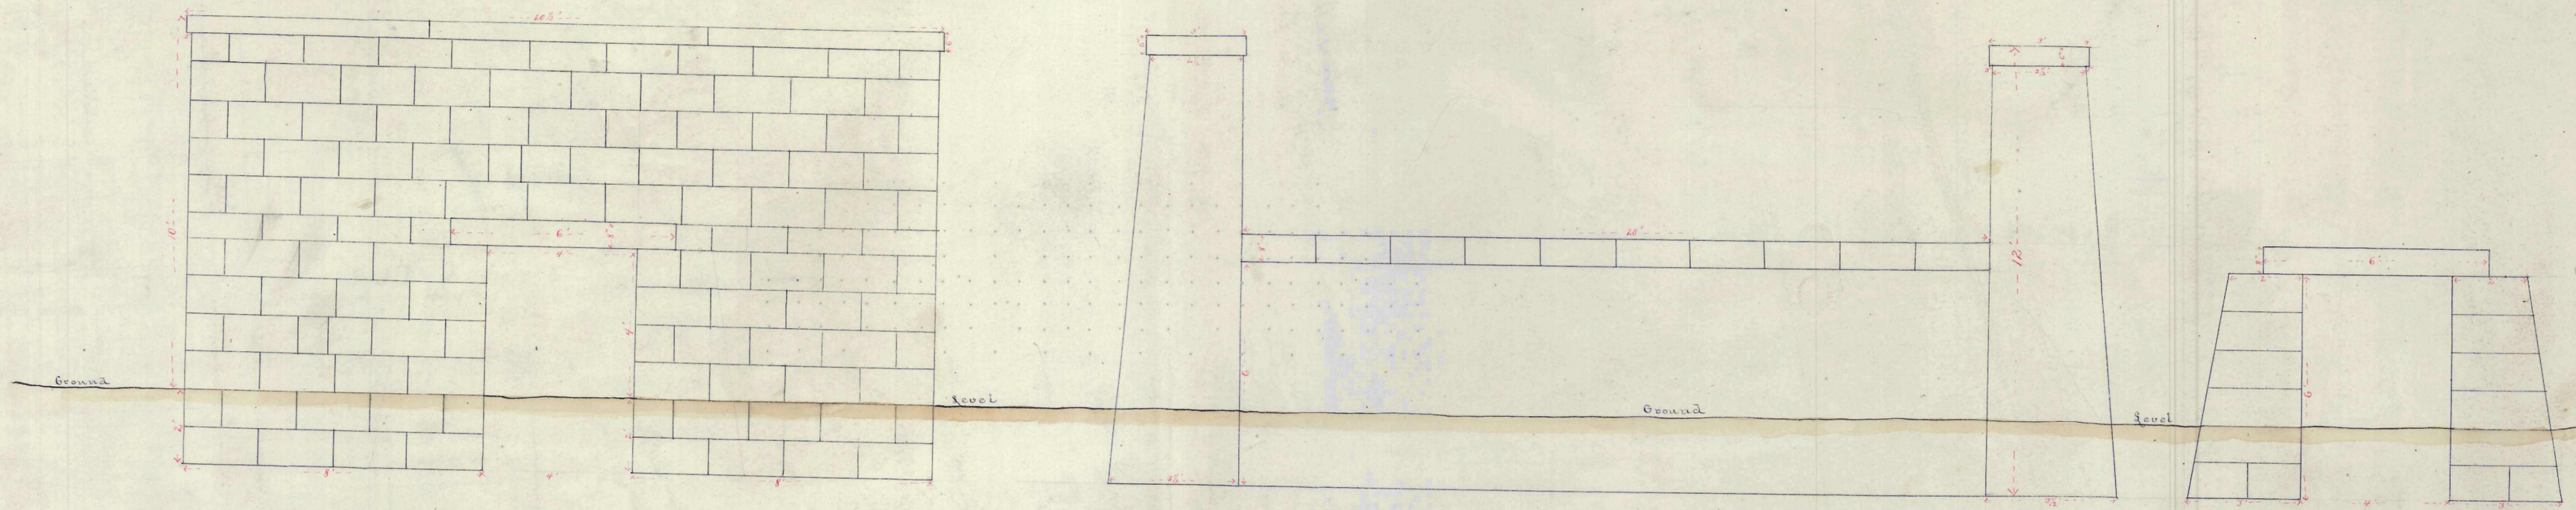

Front View

Side View

Section of Bench Walls



A. B. DENUNE.

BLENDON

Coe Road.  
Surveyd April 29<sup>th</sup> & May 1<sup>st</sup> 1891.  
By Carl Lathrop Engineer.  
Frank Brink Chairman.  
INDEXED BY HE.

MEEFLIN