



East Leonard Ave

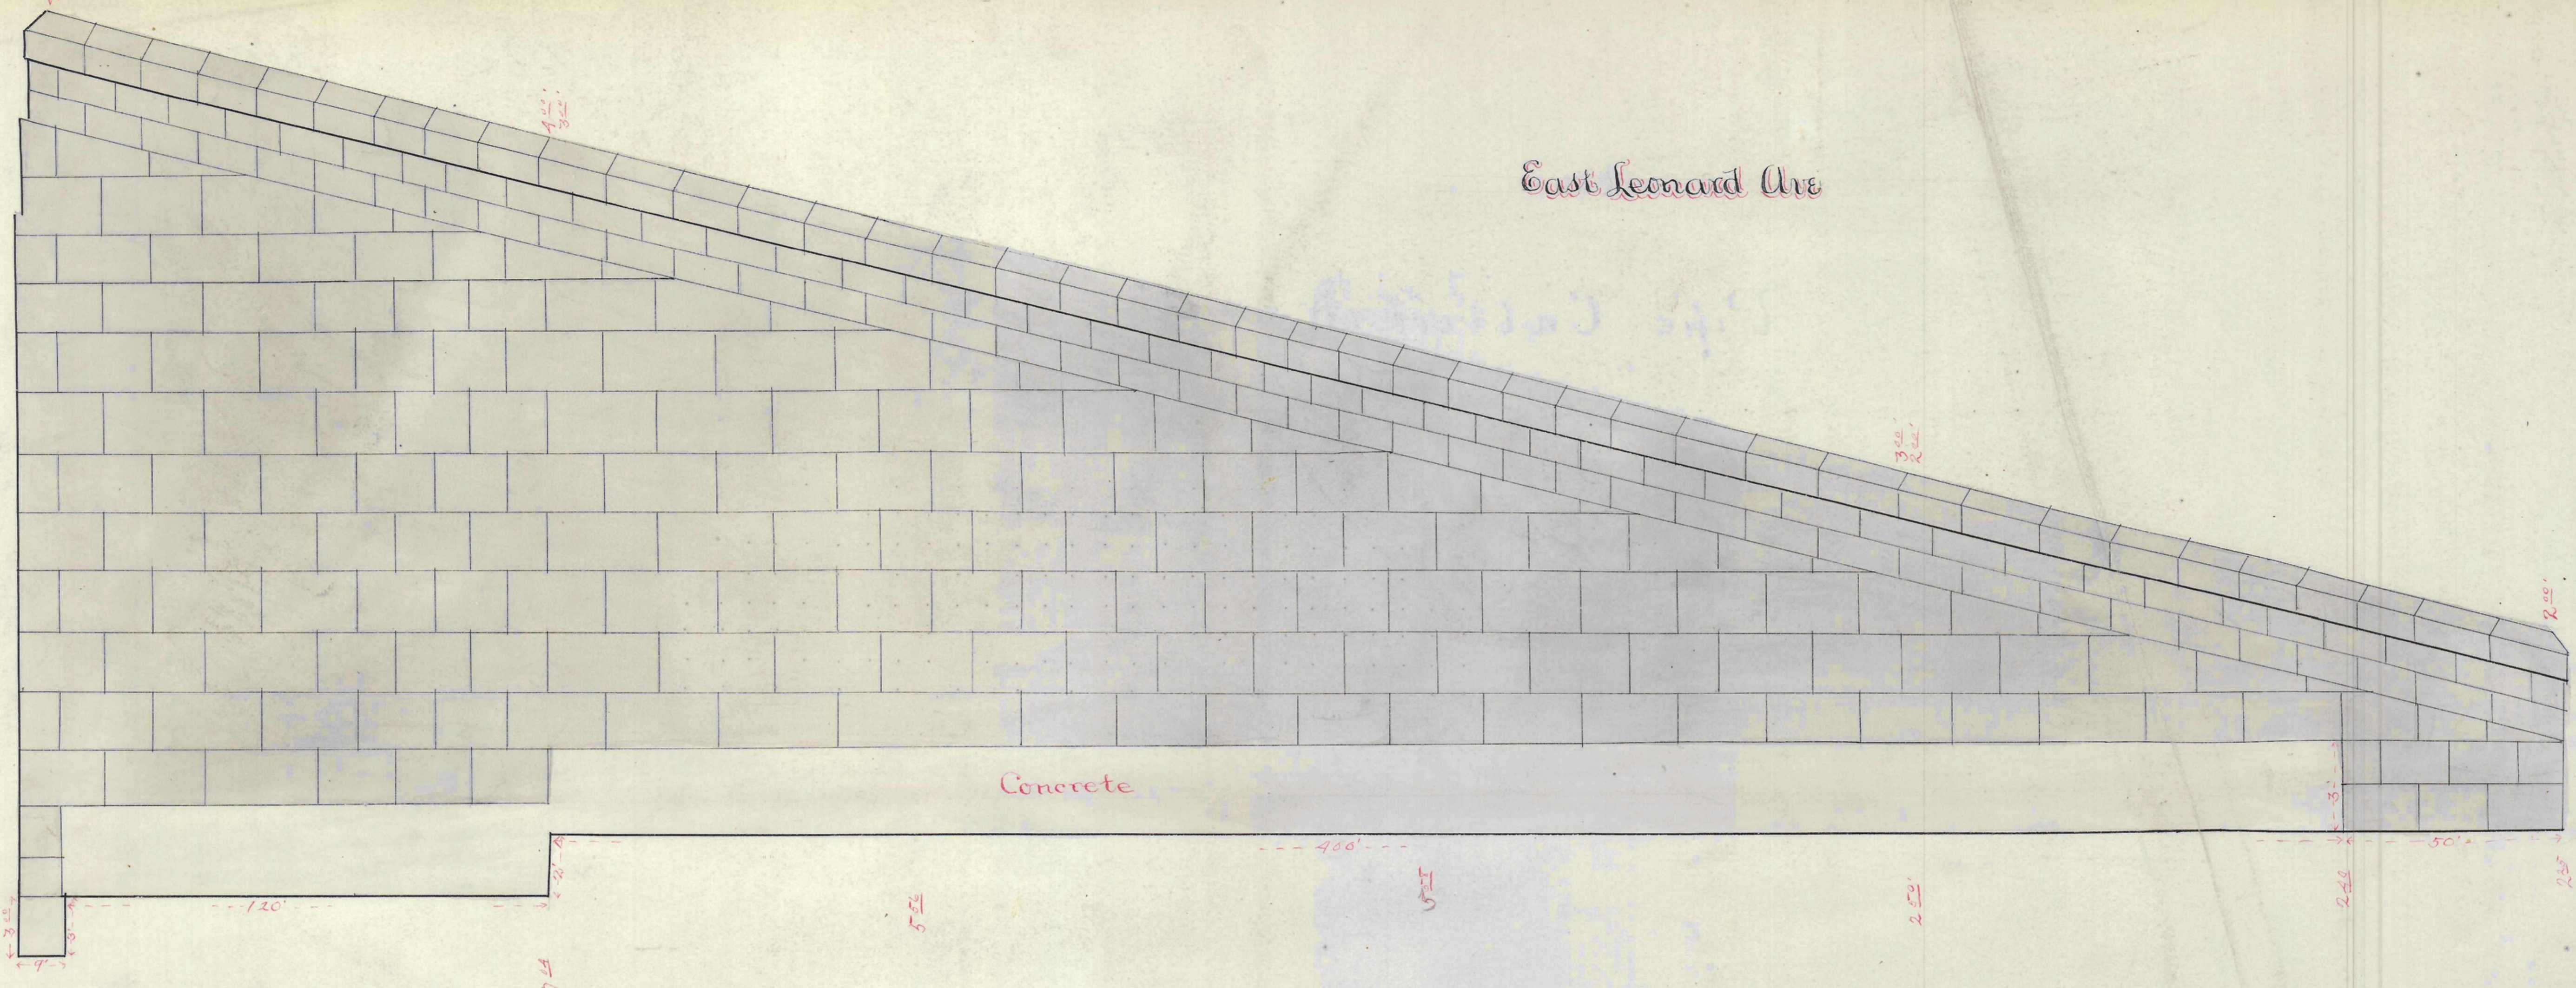

West Leonard Ave

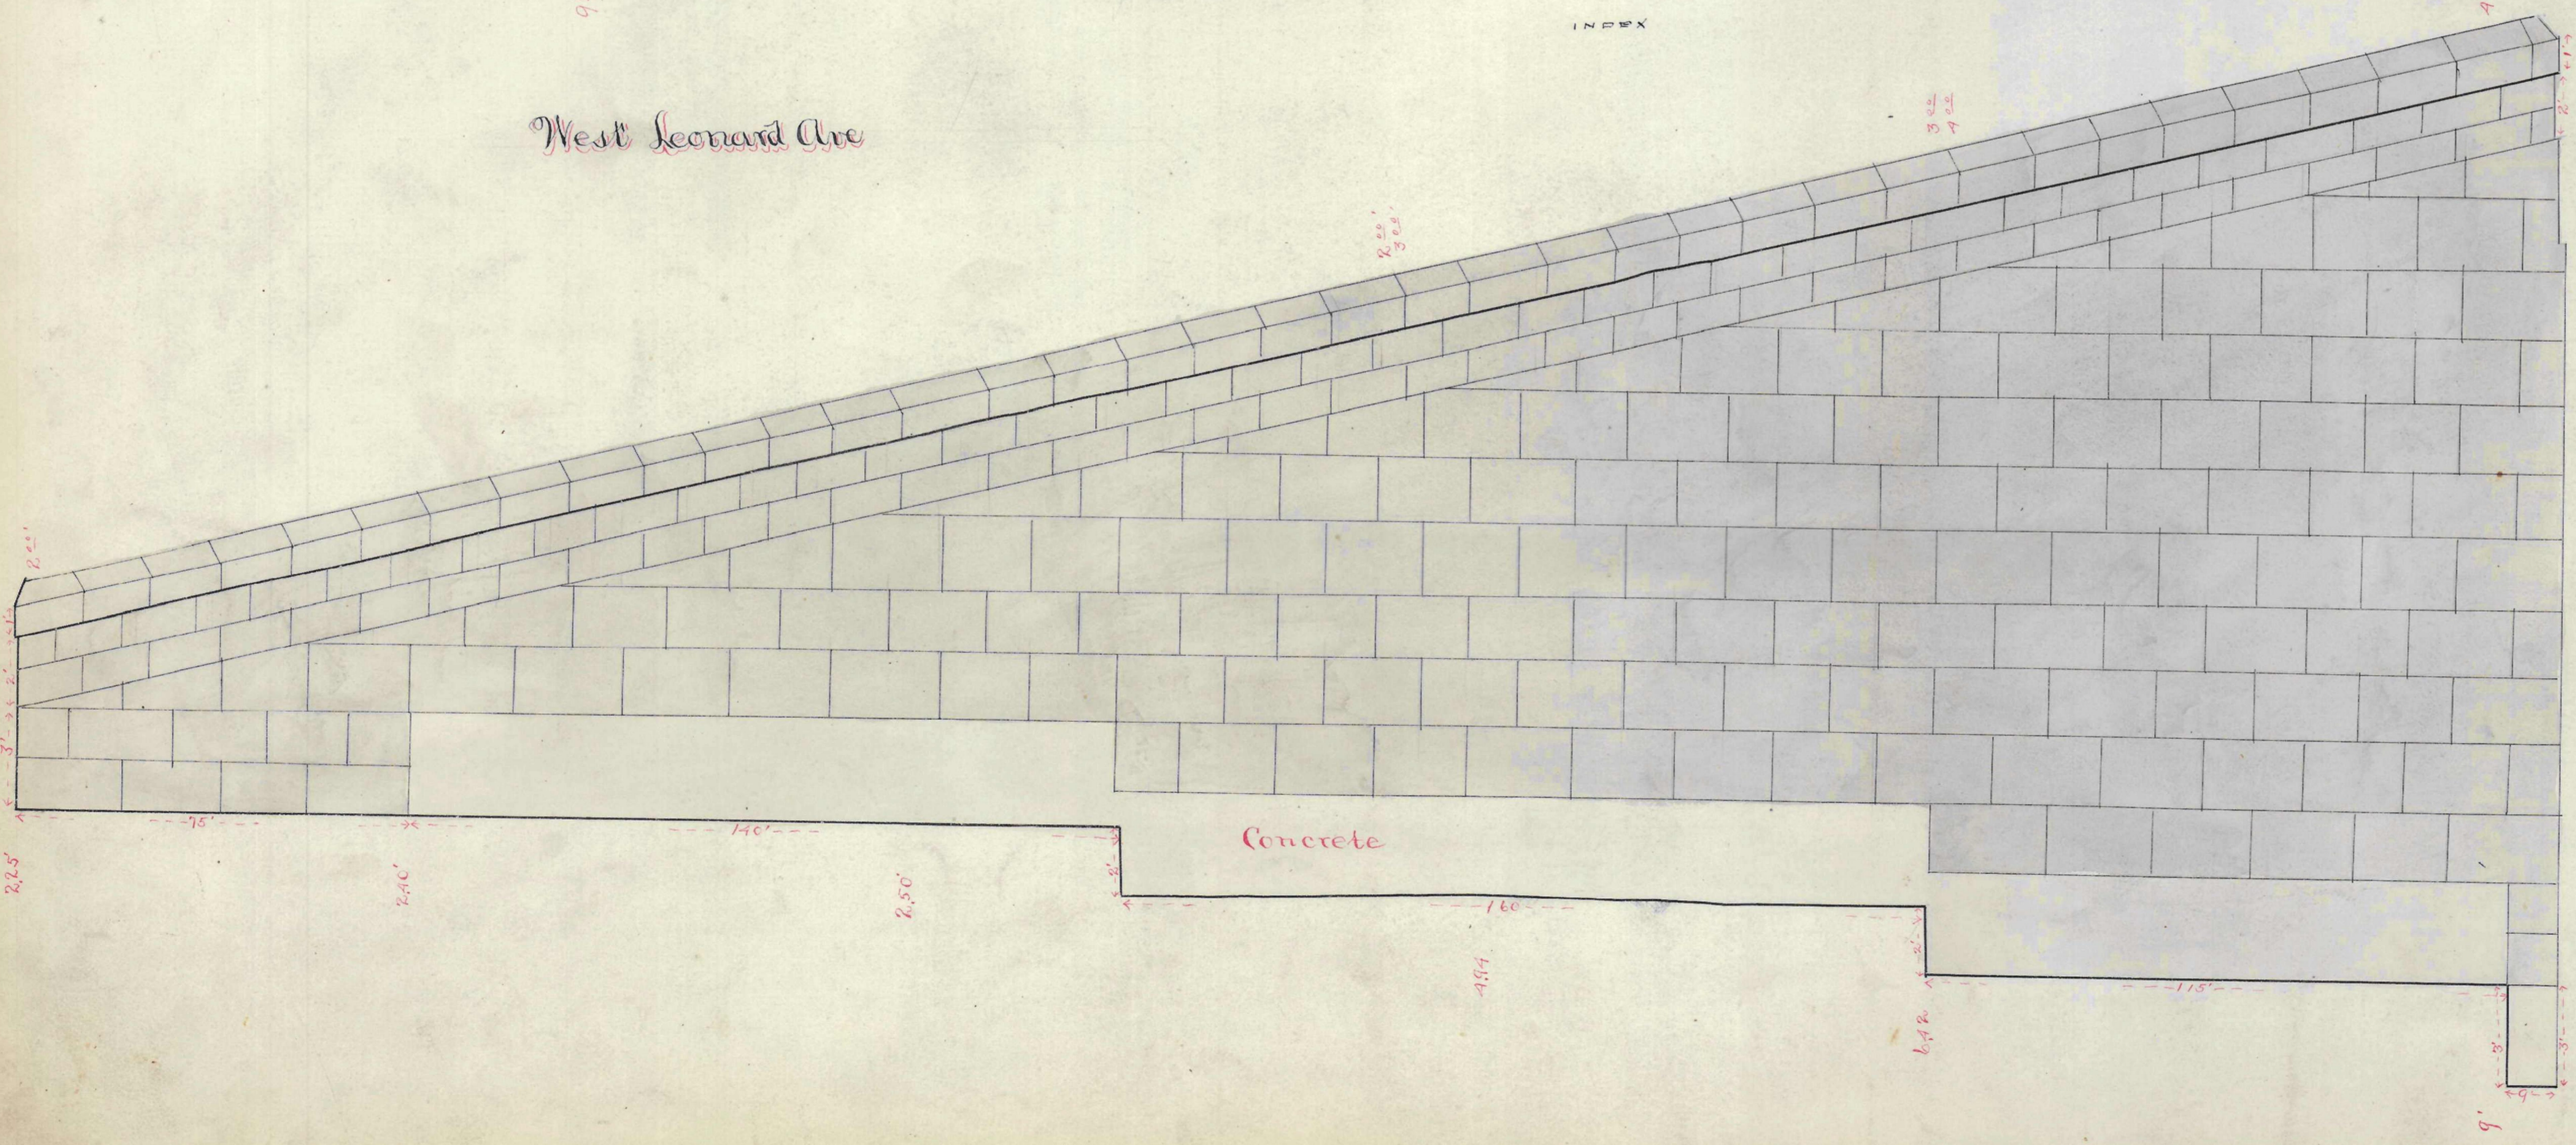

Hayes Ave

