



PLAN OF  
MOUND STREET BRIDGE.

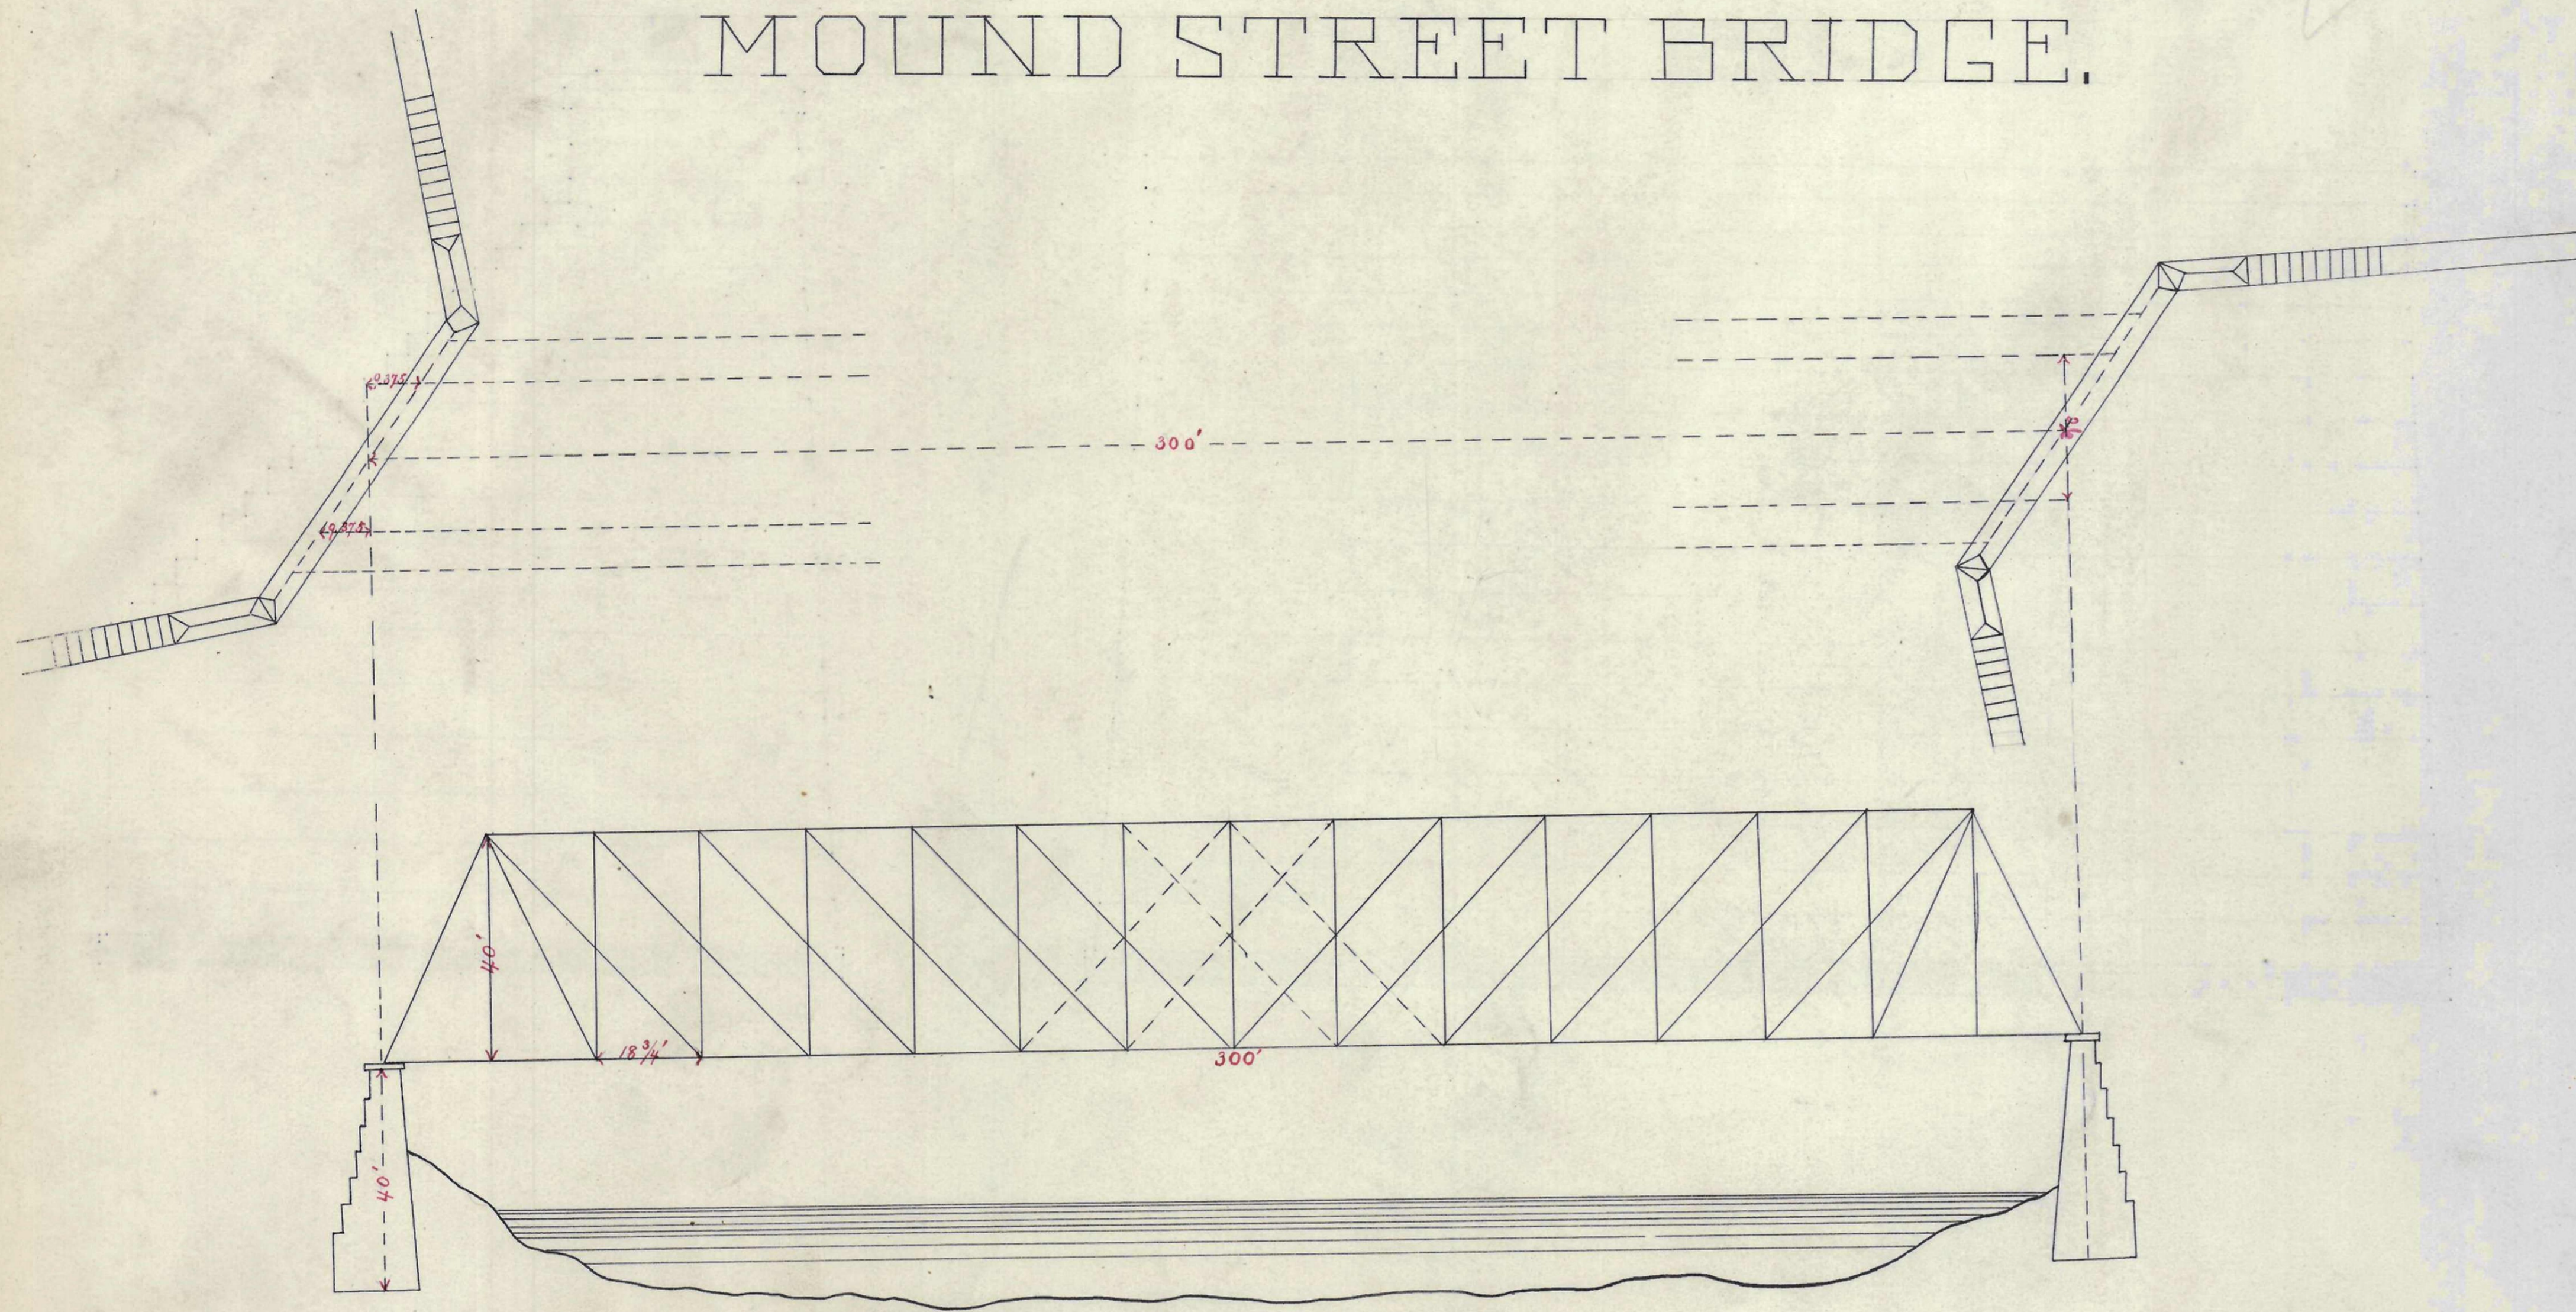

WEST PIER OF FISHINGER  
MILL BRIDGE.

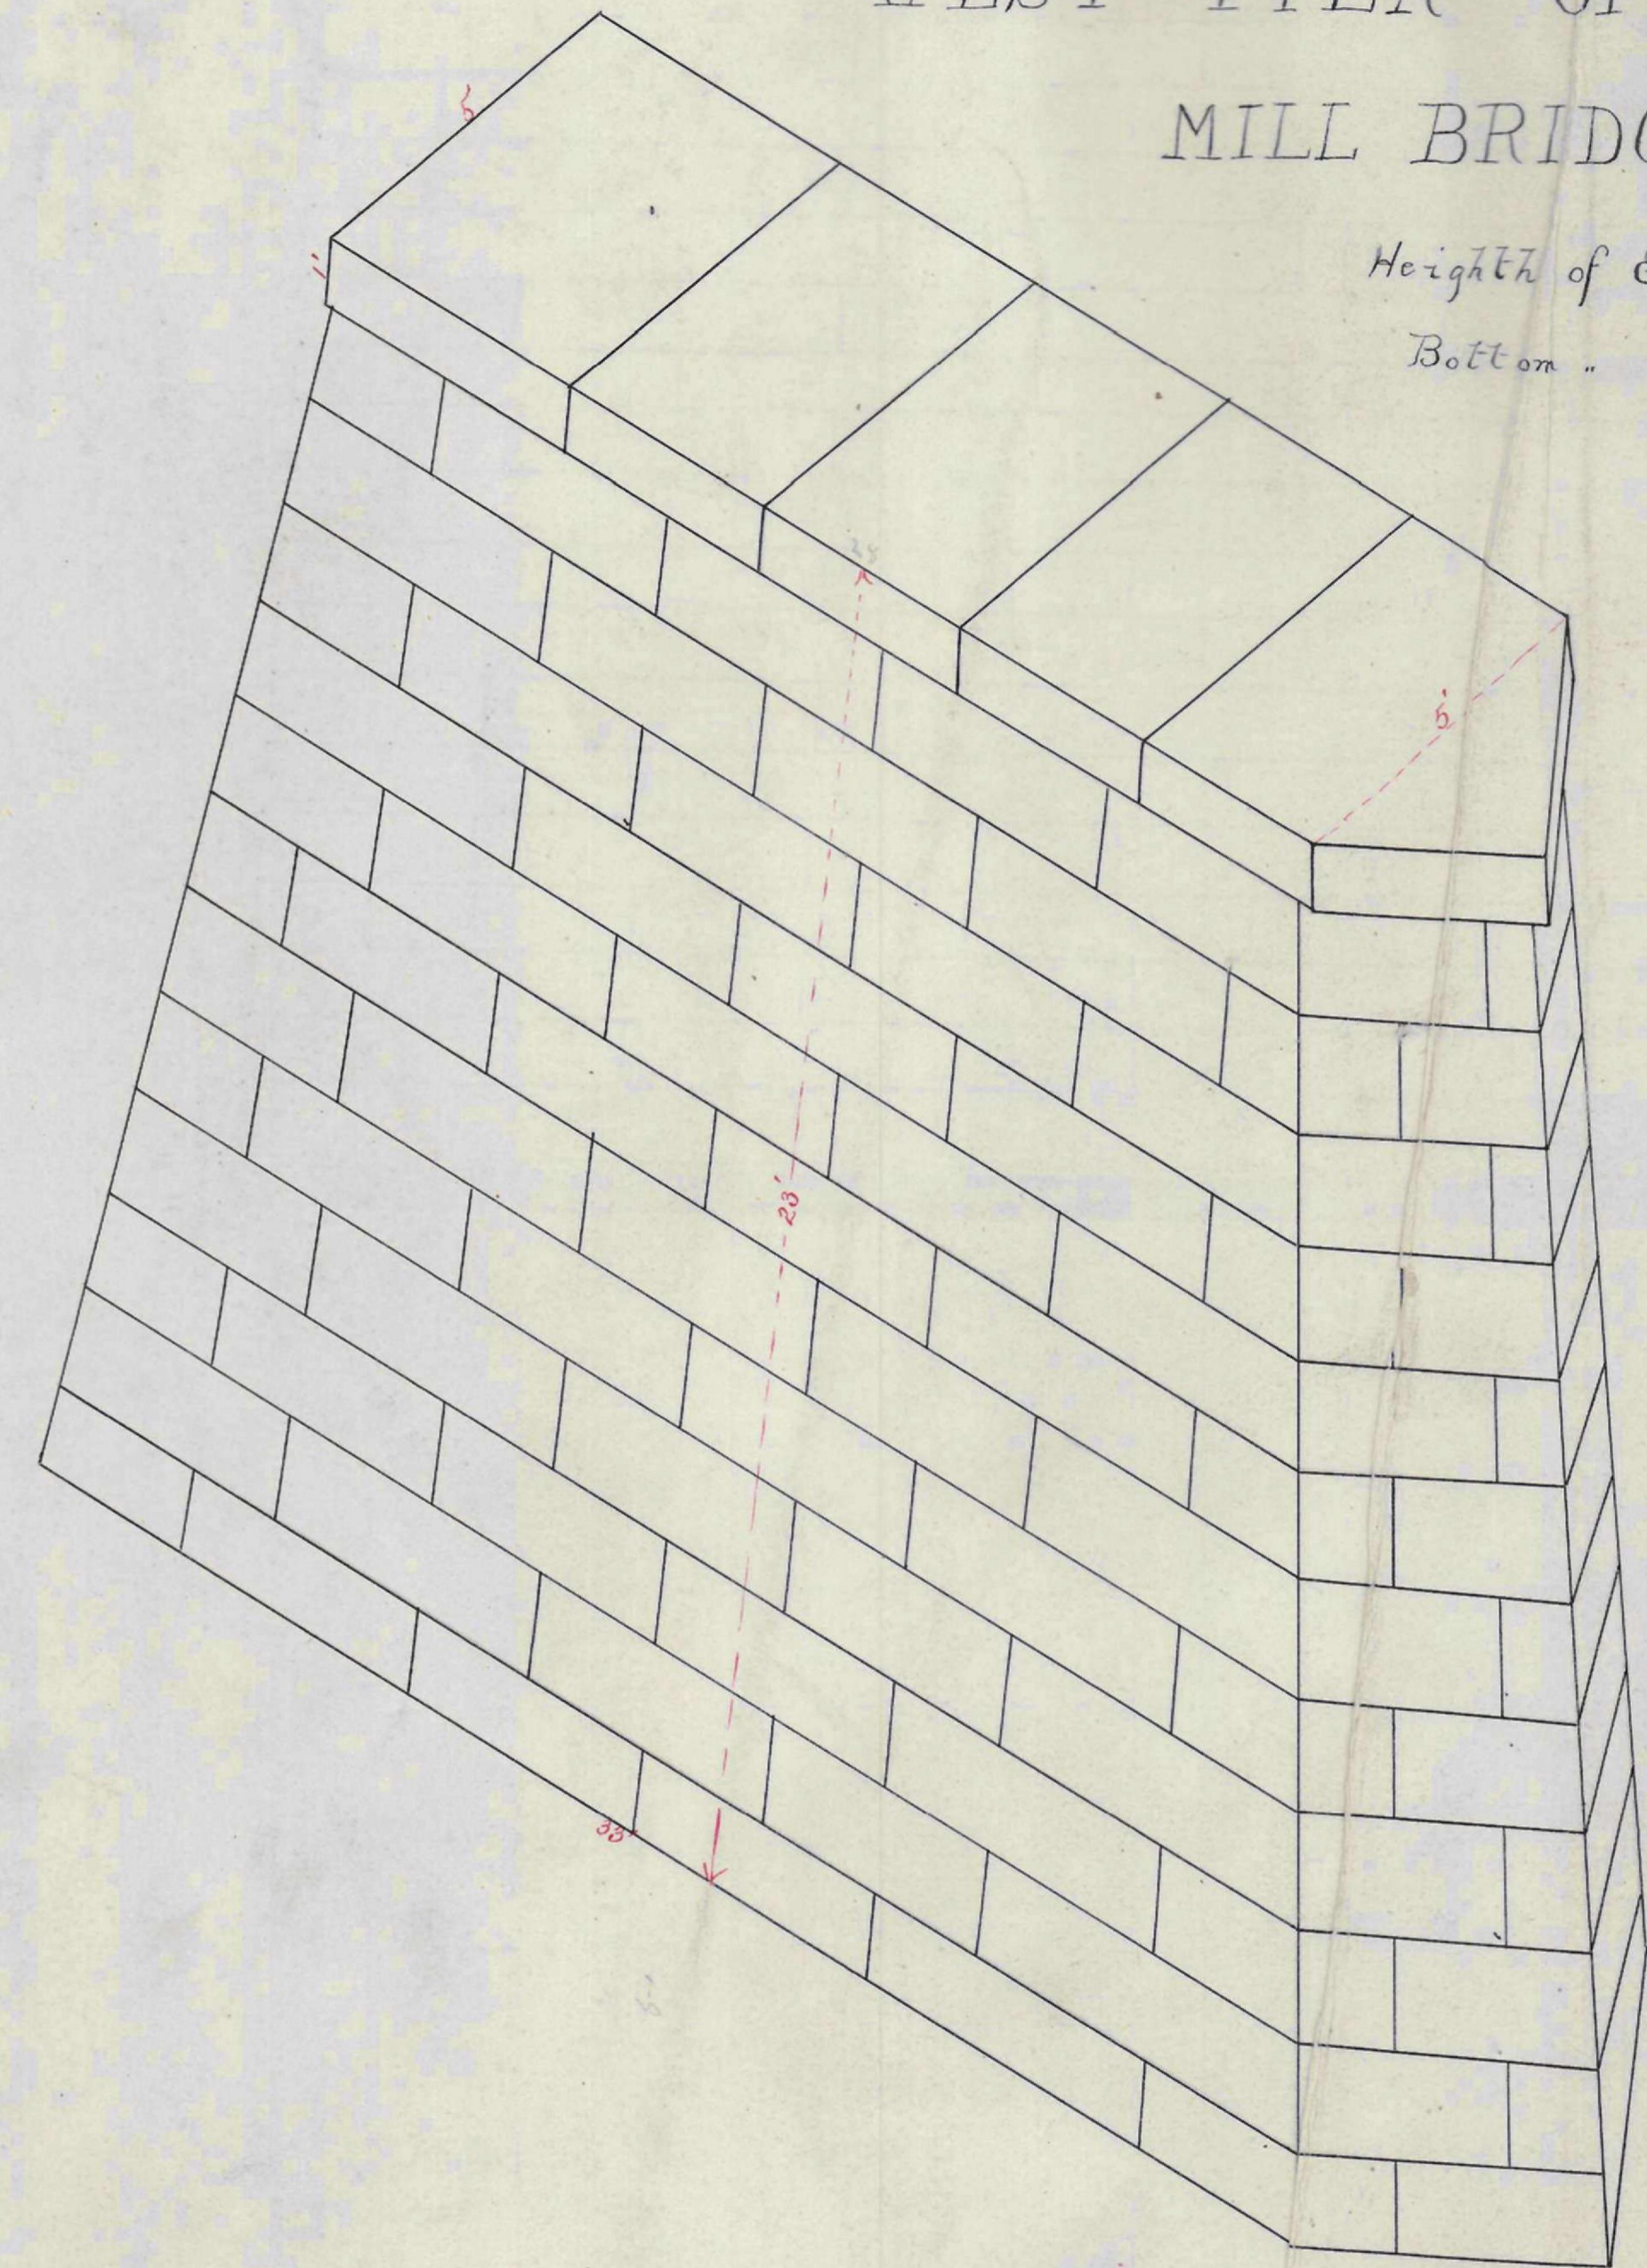

Height of East Pier 20'  
Bottom " " 31 1/2' Pier 8' 10" wide at bottom.  
INDEX