

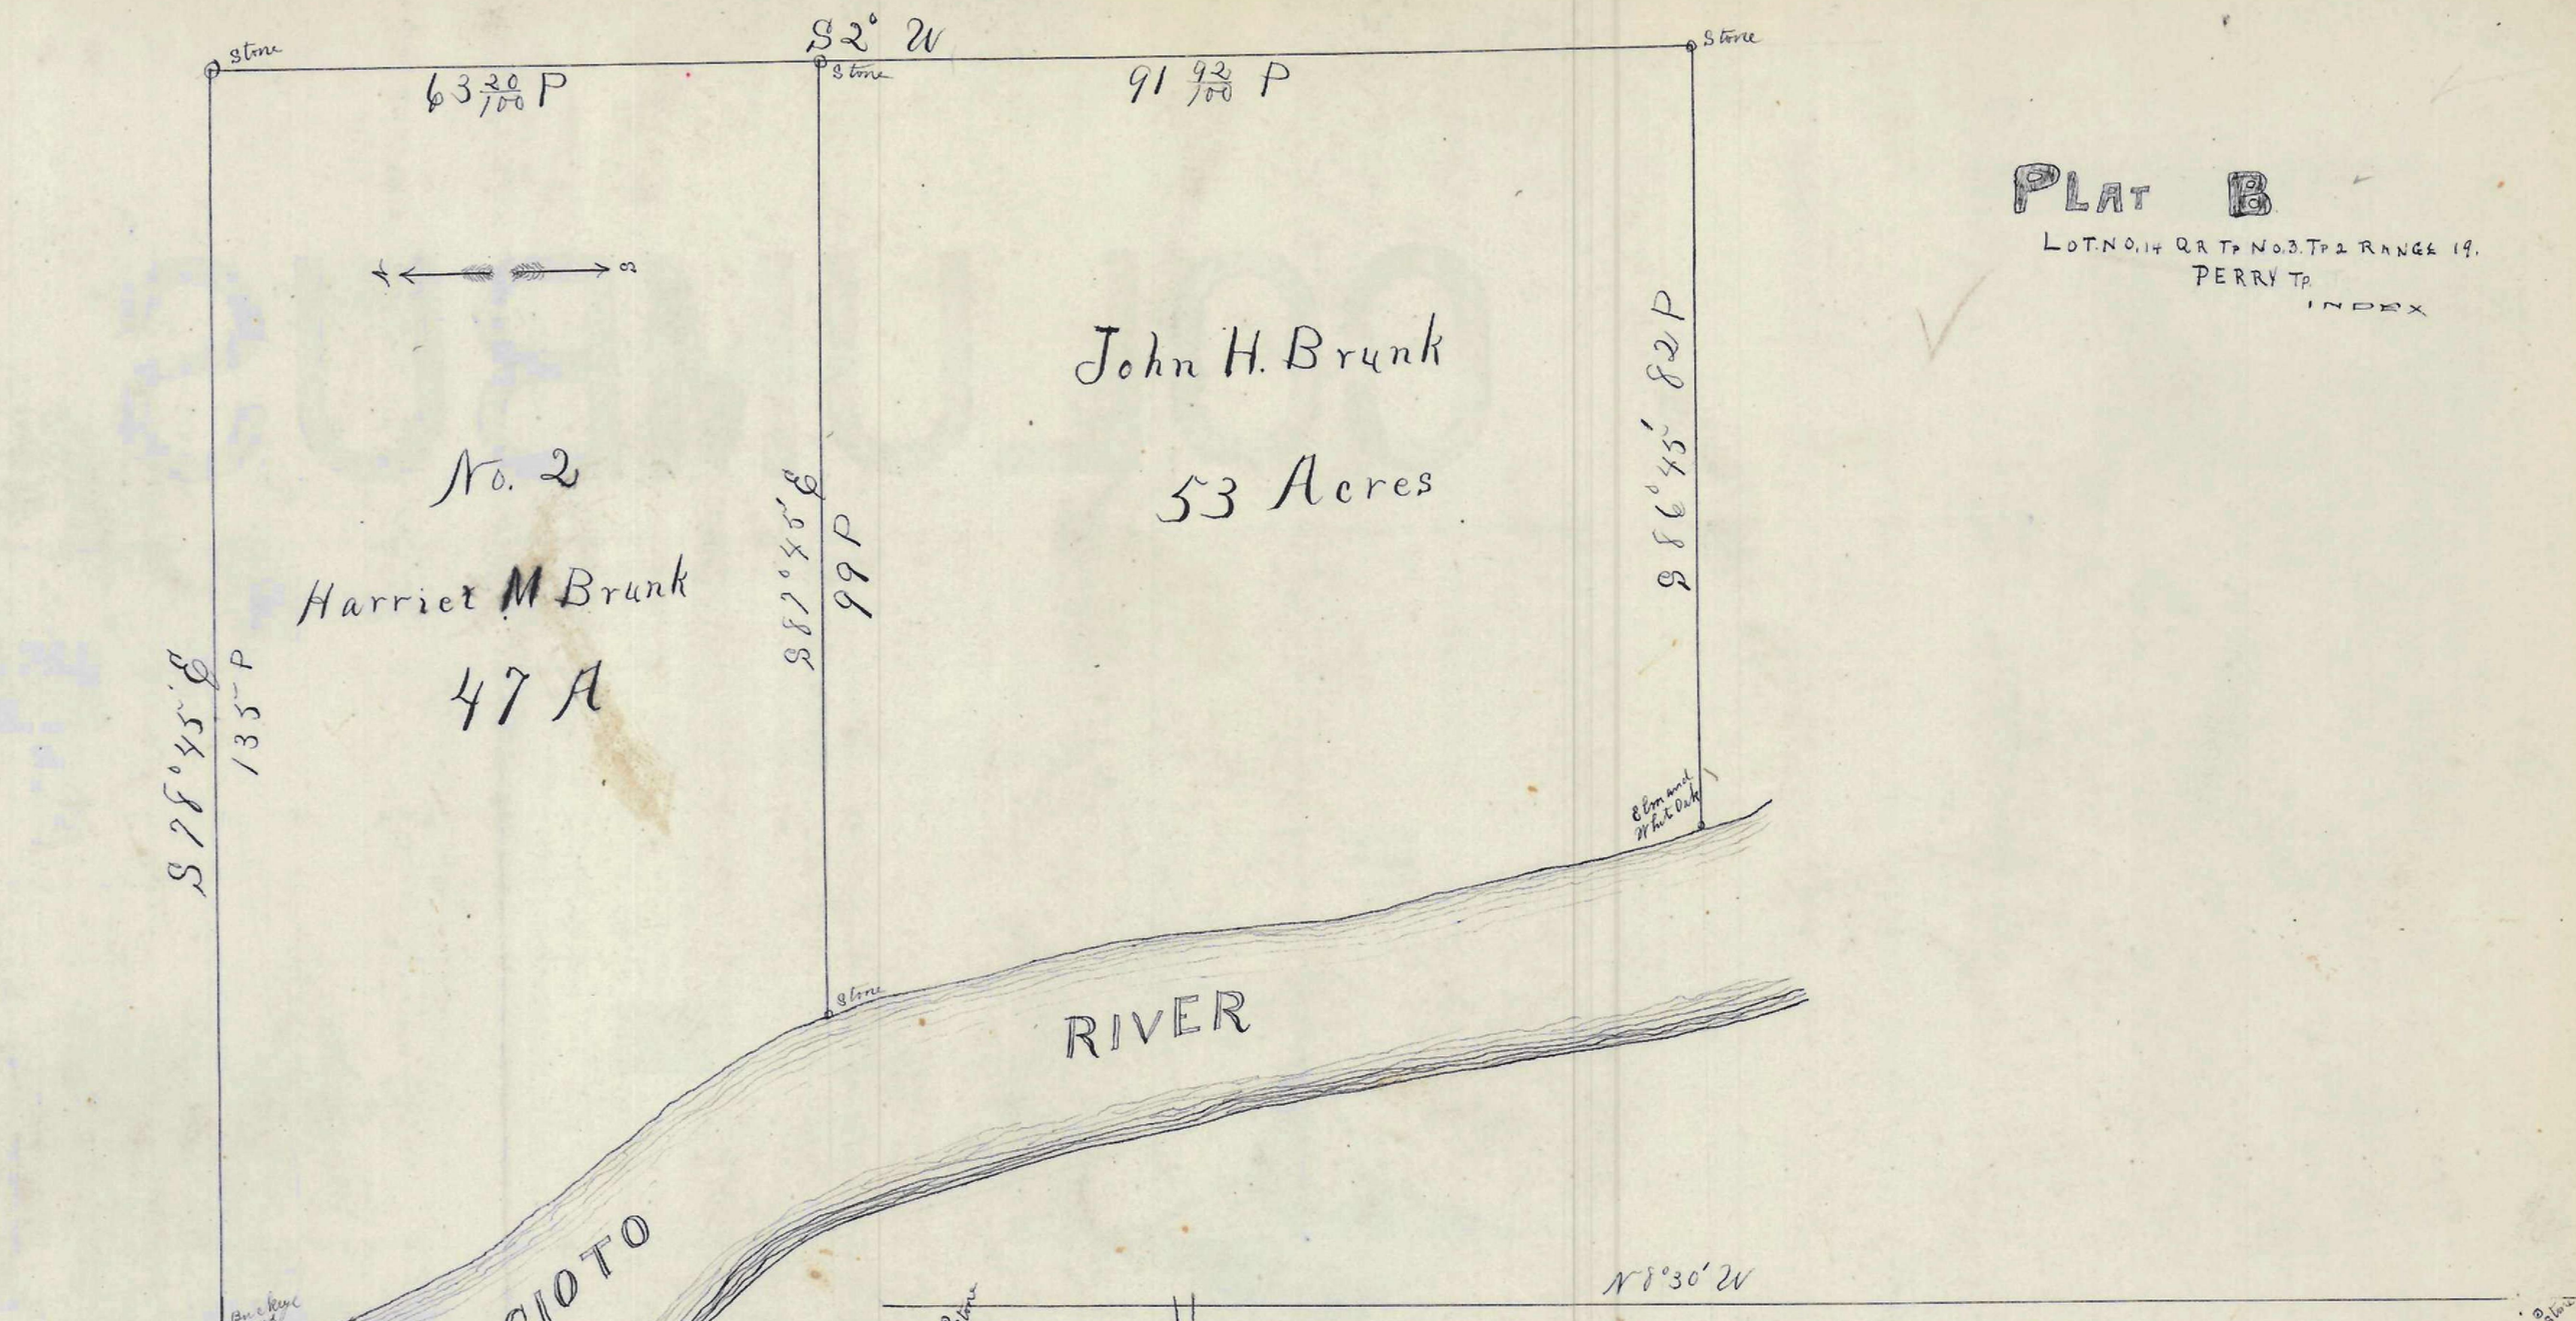



PLAT B
LOT NO. 14 Q. 1. N. 0. 1. R. 1. E. RANGE 19.
PERRY T. INDEX

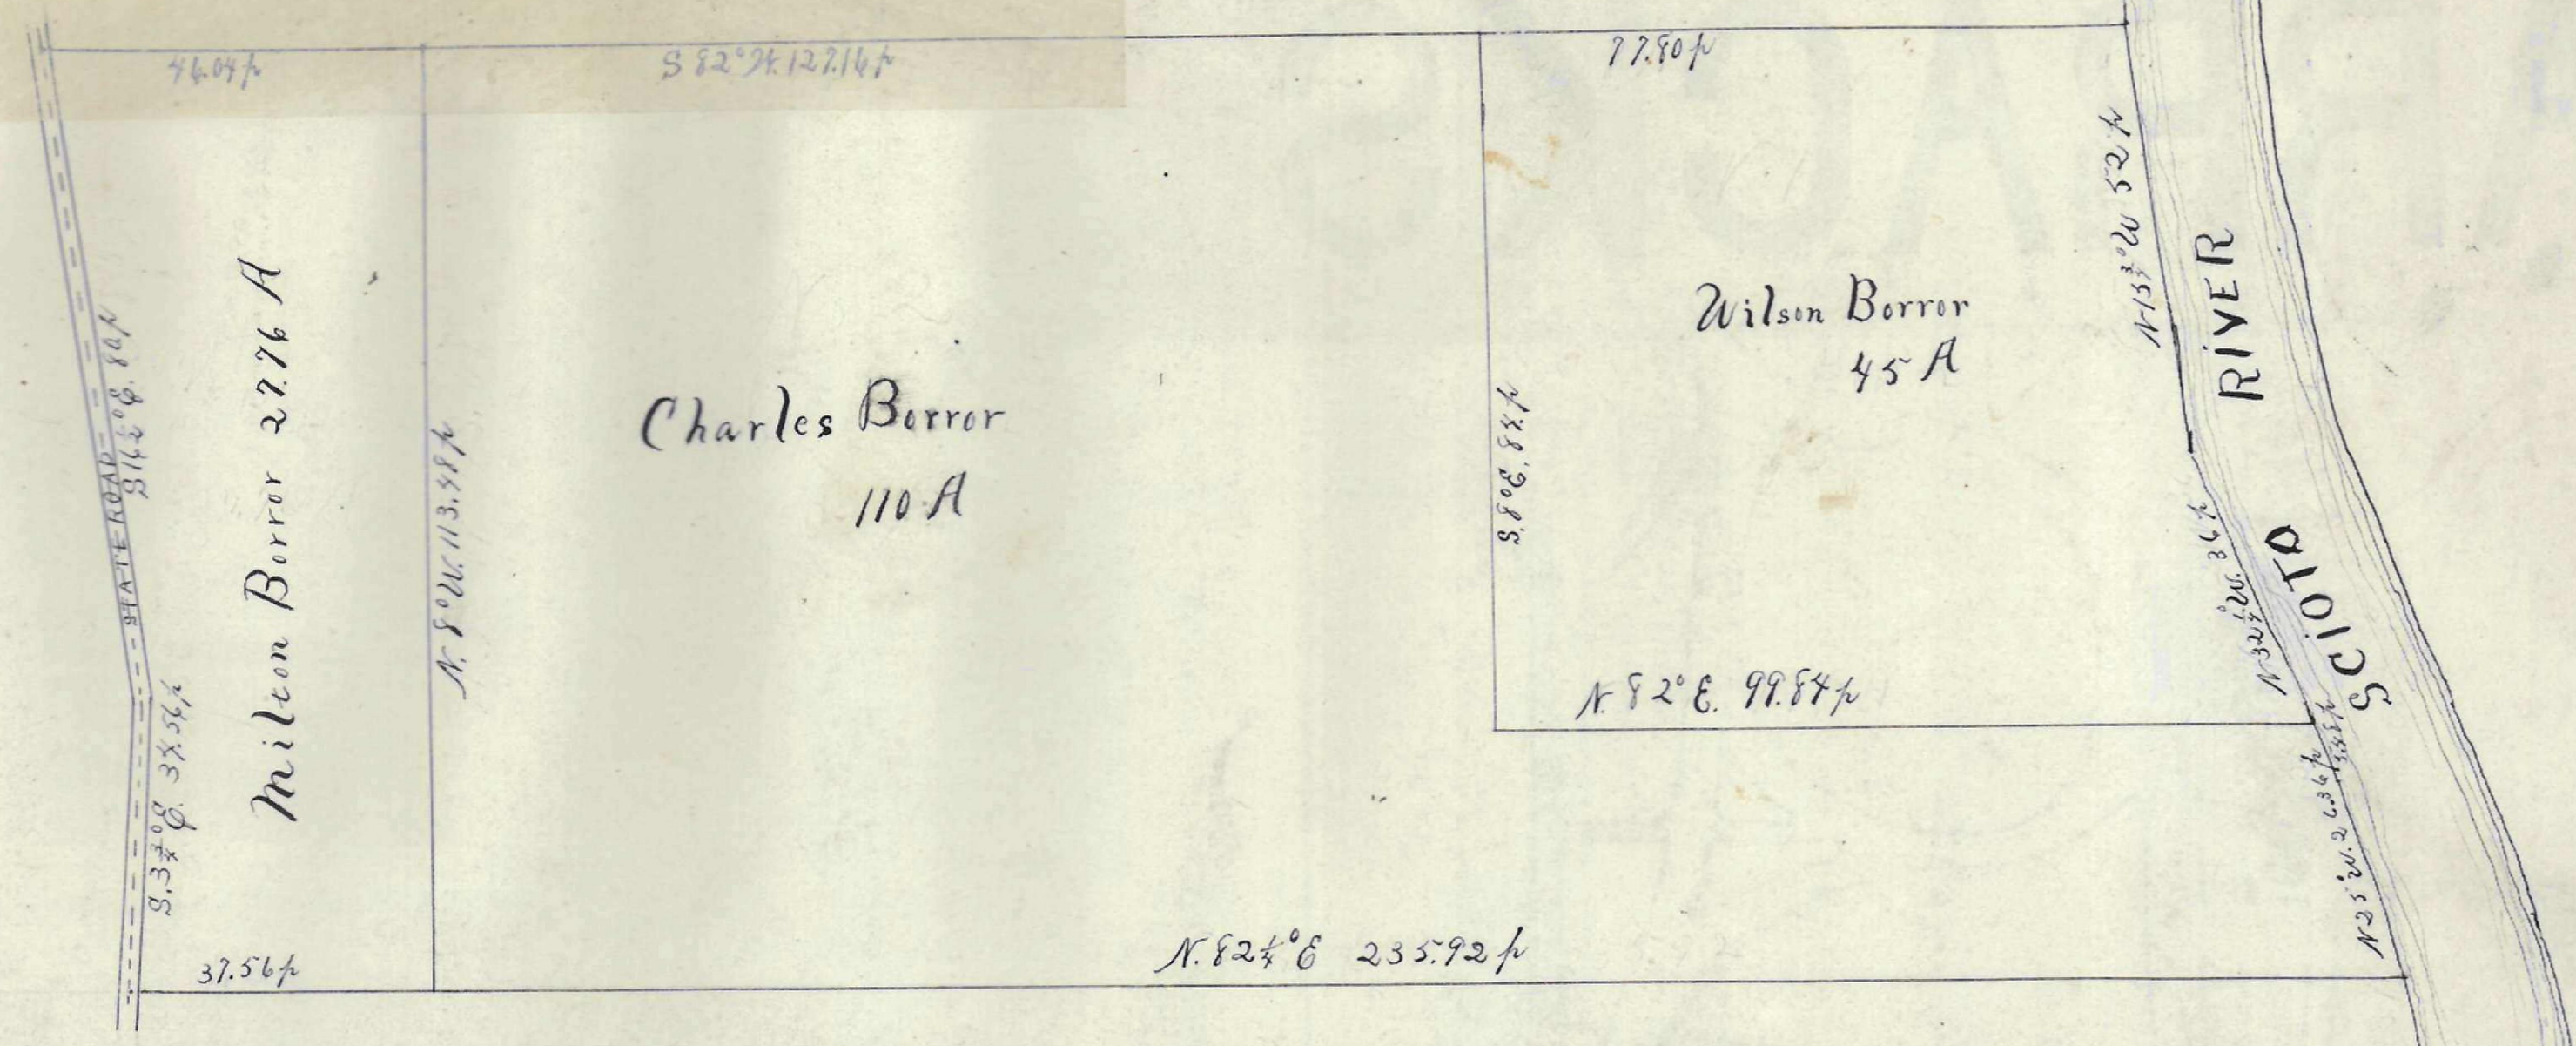

PLAT
OF
L. BORRER'S
HEIRS INDEX
Jackson Twp.

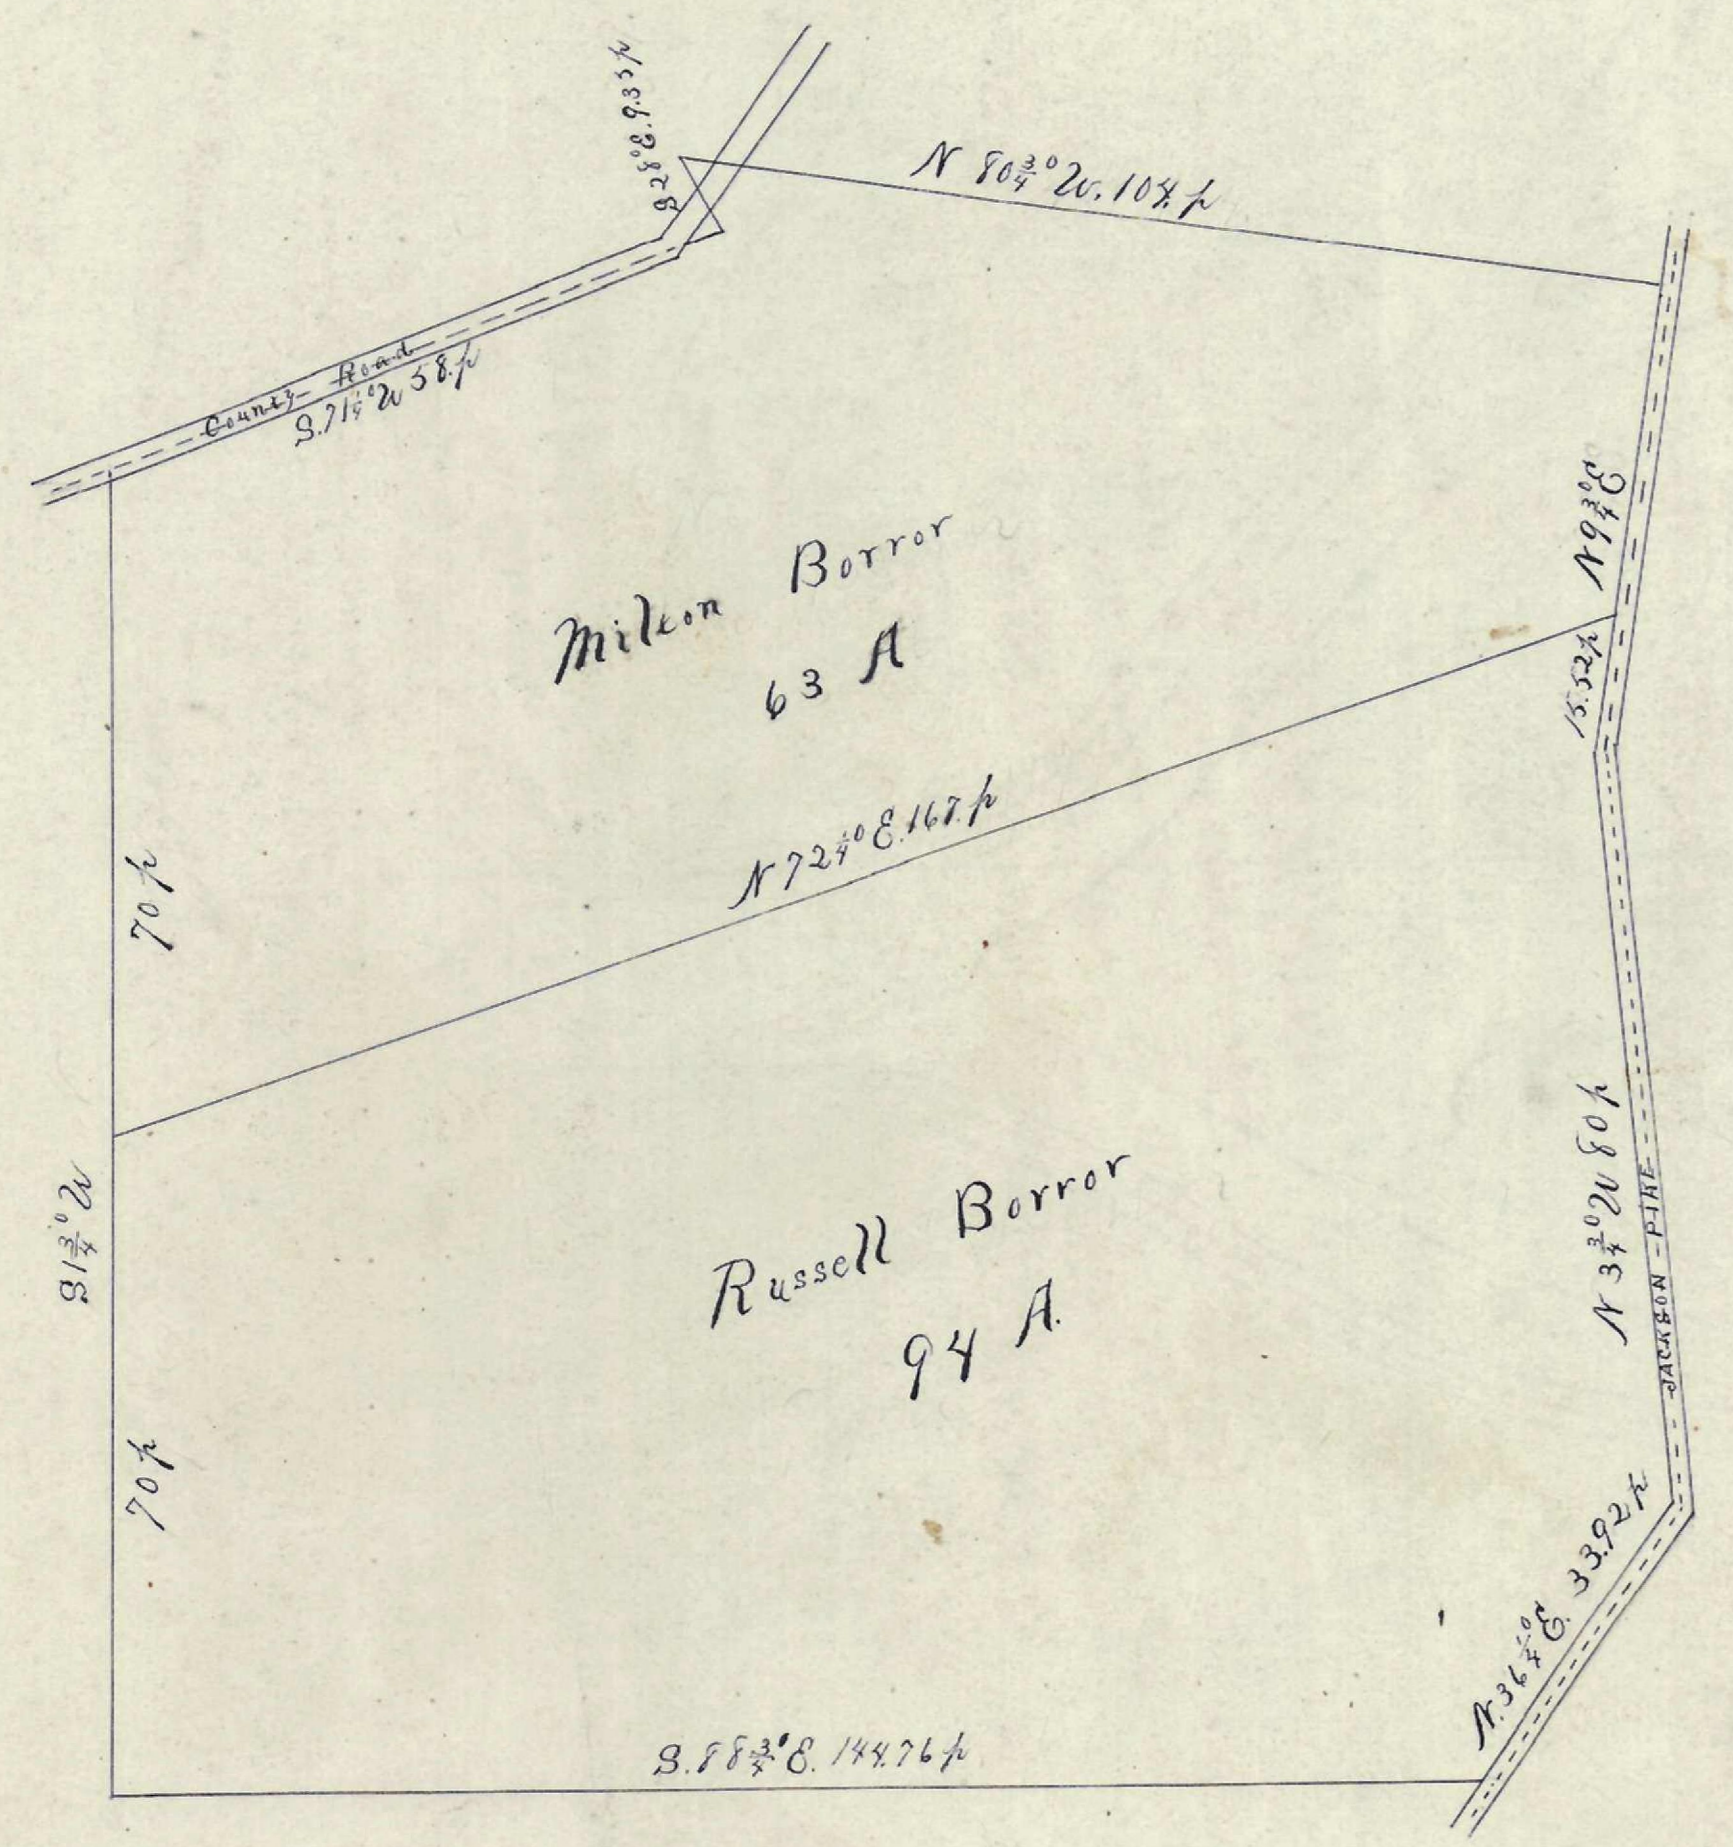

PLAT A
PART OF SURVEY NO 434 V.M.L.
NORWICH TOWNSHIP
INDEX

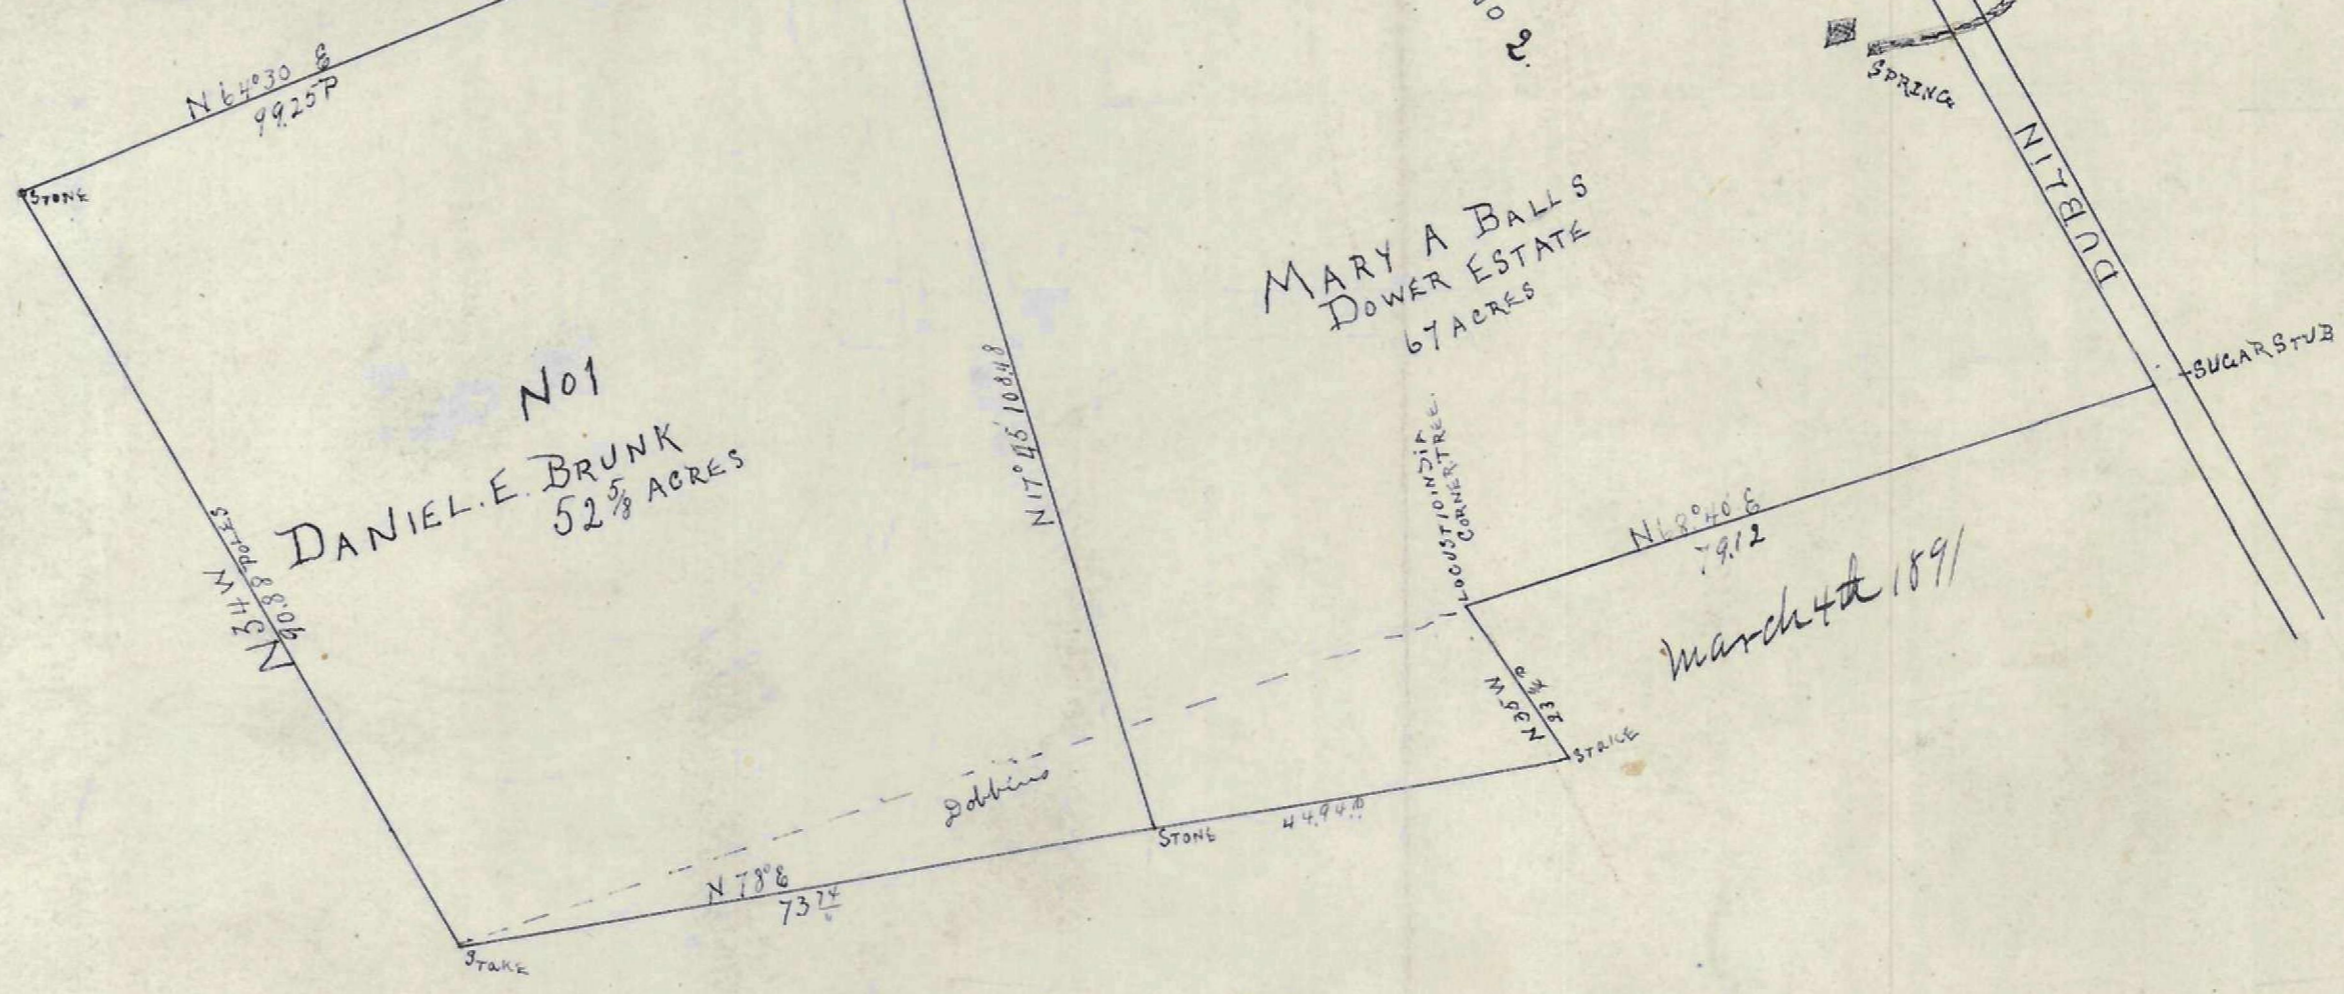

PLAT C
PART OF SURVEY 3022 V.M.L.
WASHINGTON, TP

These plats were recorded March 24th 1891
By John J. Bunn
County Surveyor
and H. Martin
Recorder

