

The undersigned hereby certify that the within plat of Tremont Gardens, an addition in the city of Columbus, Ohio, was surveyed by me, is true and correct, and represents a subdivision into lots, a park, boulevard, streets and alleys of the south 35.888 acres of the tract of land conveyed by James M. Butler and Wife to the State Savings Bank and Trust Co., Trustee under date of August 27-1915 by deed recorded in the office of the Recorder of Franklin County, Ohio, in Deed Record 582 at page 609, said tract of land being situated in the township of Sharon, in said County and State.

Said plat contains 197 lots numbered consecutively in figures from 1 to 197 inclusive. The widths of the boulevard, streets and alleys and the sizes of the lots are marked on said plat in figures denoting feet and the decimal parts thereof.

Witness my hand this 18th day of September 1916
Elmer E. Legg
 Surveyor

State of Ohio } ss.
 Franklin County }

Personally appeared before me the undersigned, a Notary public in and for said County, The State Savings Bank and Trust Co., Trustee by Edwin R. Sharp and Alexander W. Mackenzie, its president and secretary respectively, thereunto duly authorized, and acknowledged the execution of above certificate as its voluntary act and deed for the use and purposes therein expressed.

Witness my hand and notarial seal this 18th day of SEPT 1916
Paul A. ...
 Notary Public



The undersigned, The State Savings Bank & Trust Co., Trustee, hereby certifies that it has laid off, platted, and subdivided and does hereby lay off, plat and subdivide into lots a park, boulevard, streets and alleys, in accordance with the within plat (herein above certified by Elmer E. Legg, Surveyor) the real estate mentioned in the foregoing certificate of said Elmer E. Legg, Surveyor, such subdivision to be called and known as Tremont Gardens, being an addition to the City of Columbus, Franklin county, Ohio. Said streets, alleys and boulevard shown on said plat and not heretofore dedicated are hereby conveyed, quit-claimed and dedicated to the County Commissioners of said county for highway purposes forever and said park is hereby dedicated exclusively to the purchasers and owners of said lots for park purposes, the undersigned, however, hereby reserving the right and privilege of dedicating said park at any time after two (2) years from this date to the County Commissioners of said county for park purposes forever.


In witness whereof this 18th day of September 1916 said The State Savings Bank & Trust Co., Trustee, has hereunto caused its name to be subscribed and its corporate seal to be hereto affixed, and the same to be attested by the signatures of Edwin R. Sharp, its President, and Alexander W. Mackenzie, its Secy. thereunto duly authorized.

The State Savings Bank & Trust Co., Trustee.
 By *Edwin R. Sharp* President
 By *Alexander W. Mackenzie* Secretary

Signed, Sealed and acknowledged in the presence of
...
 Witness



TREMONT GARDENS.

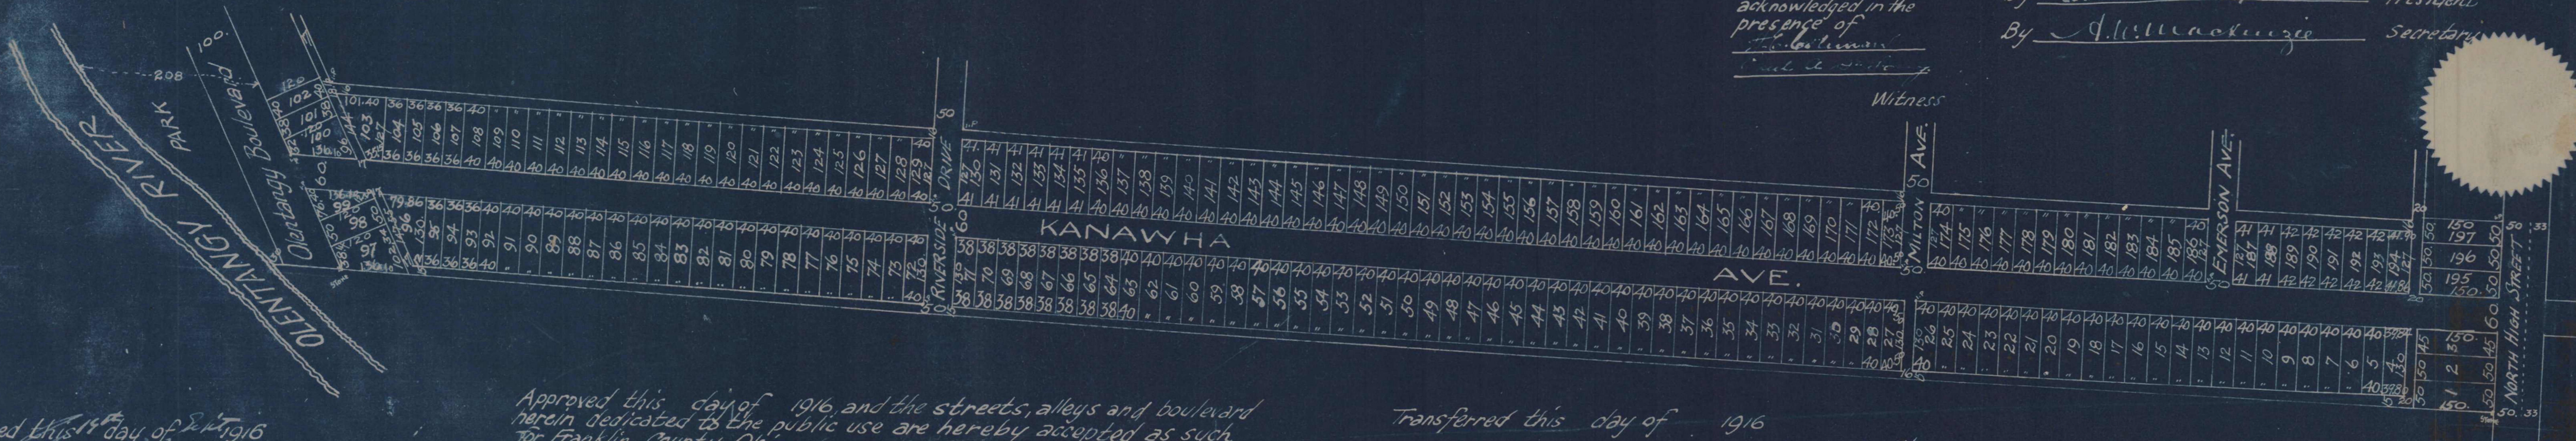

Approved this 19th day of Sept 1916
...
 Director of Public Service

Approved this 11th day of Sept. 1916
John Peaker
 County Surveyor

Approved this day of 1916, and the streets, alleys and boulevard herein dedicated to the public use are hereby accepted as such for Franklin County, Ohio
...
 County Commissioners

Transferred this day of 1916
 County Auditor

Filed for record this day of 1916 at o'clock
 County Recorder

Recorded _____ 1916
 Plat Book _____ Page _____