



HORIZONTAL SCALE (FT)



COLUMBUS FREIGHT

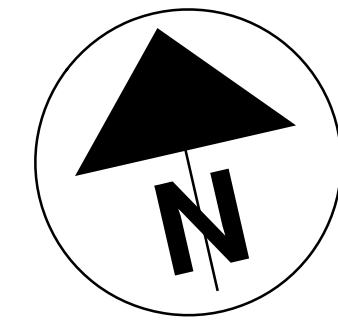

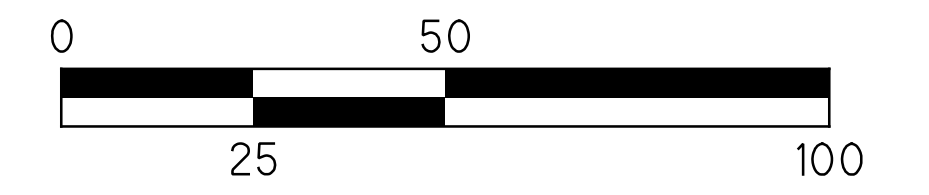












FRANK ROAD


ESTES EXPRESS LINES

CERTIFIED OIL

BROWN ROAD

LEGEND:

-  ASPHALT PAVEMENT
-  CONCRETE PAVEMENT
-  5' CONCRETE WALK/CURB RAMPS
-  10' ASPHALT SHARED USE PATH
-  STAMPED CONCRETE/TRUCK APRON
-  CONCRETE TRAFFIC ISLANDS
-  GRASS/GRADING AREA
-  BIORETENTION CELL
-  EX R/W EXISTING RIGHT OF WAY
-  R/W PROPOSED RIGHT OF WAY
-  TMP TEMPORARY EASEMENT
-  P PROPERTY LINES
-  LOT LINE
-  CONSTRUCTION LIMITS
-  CORPORATION LIMITS

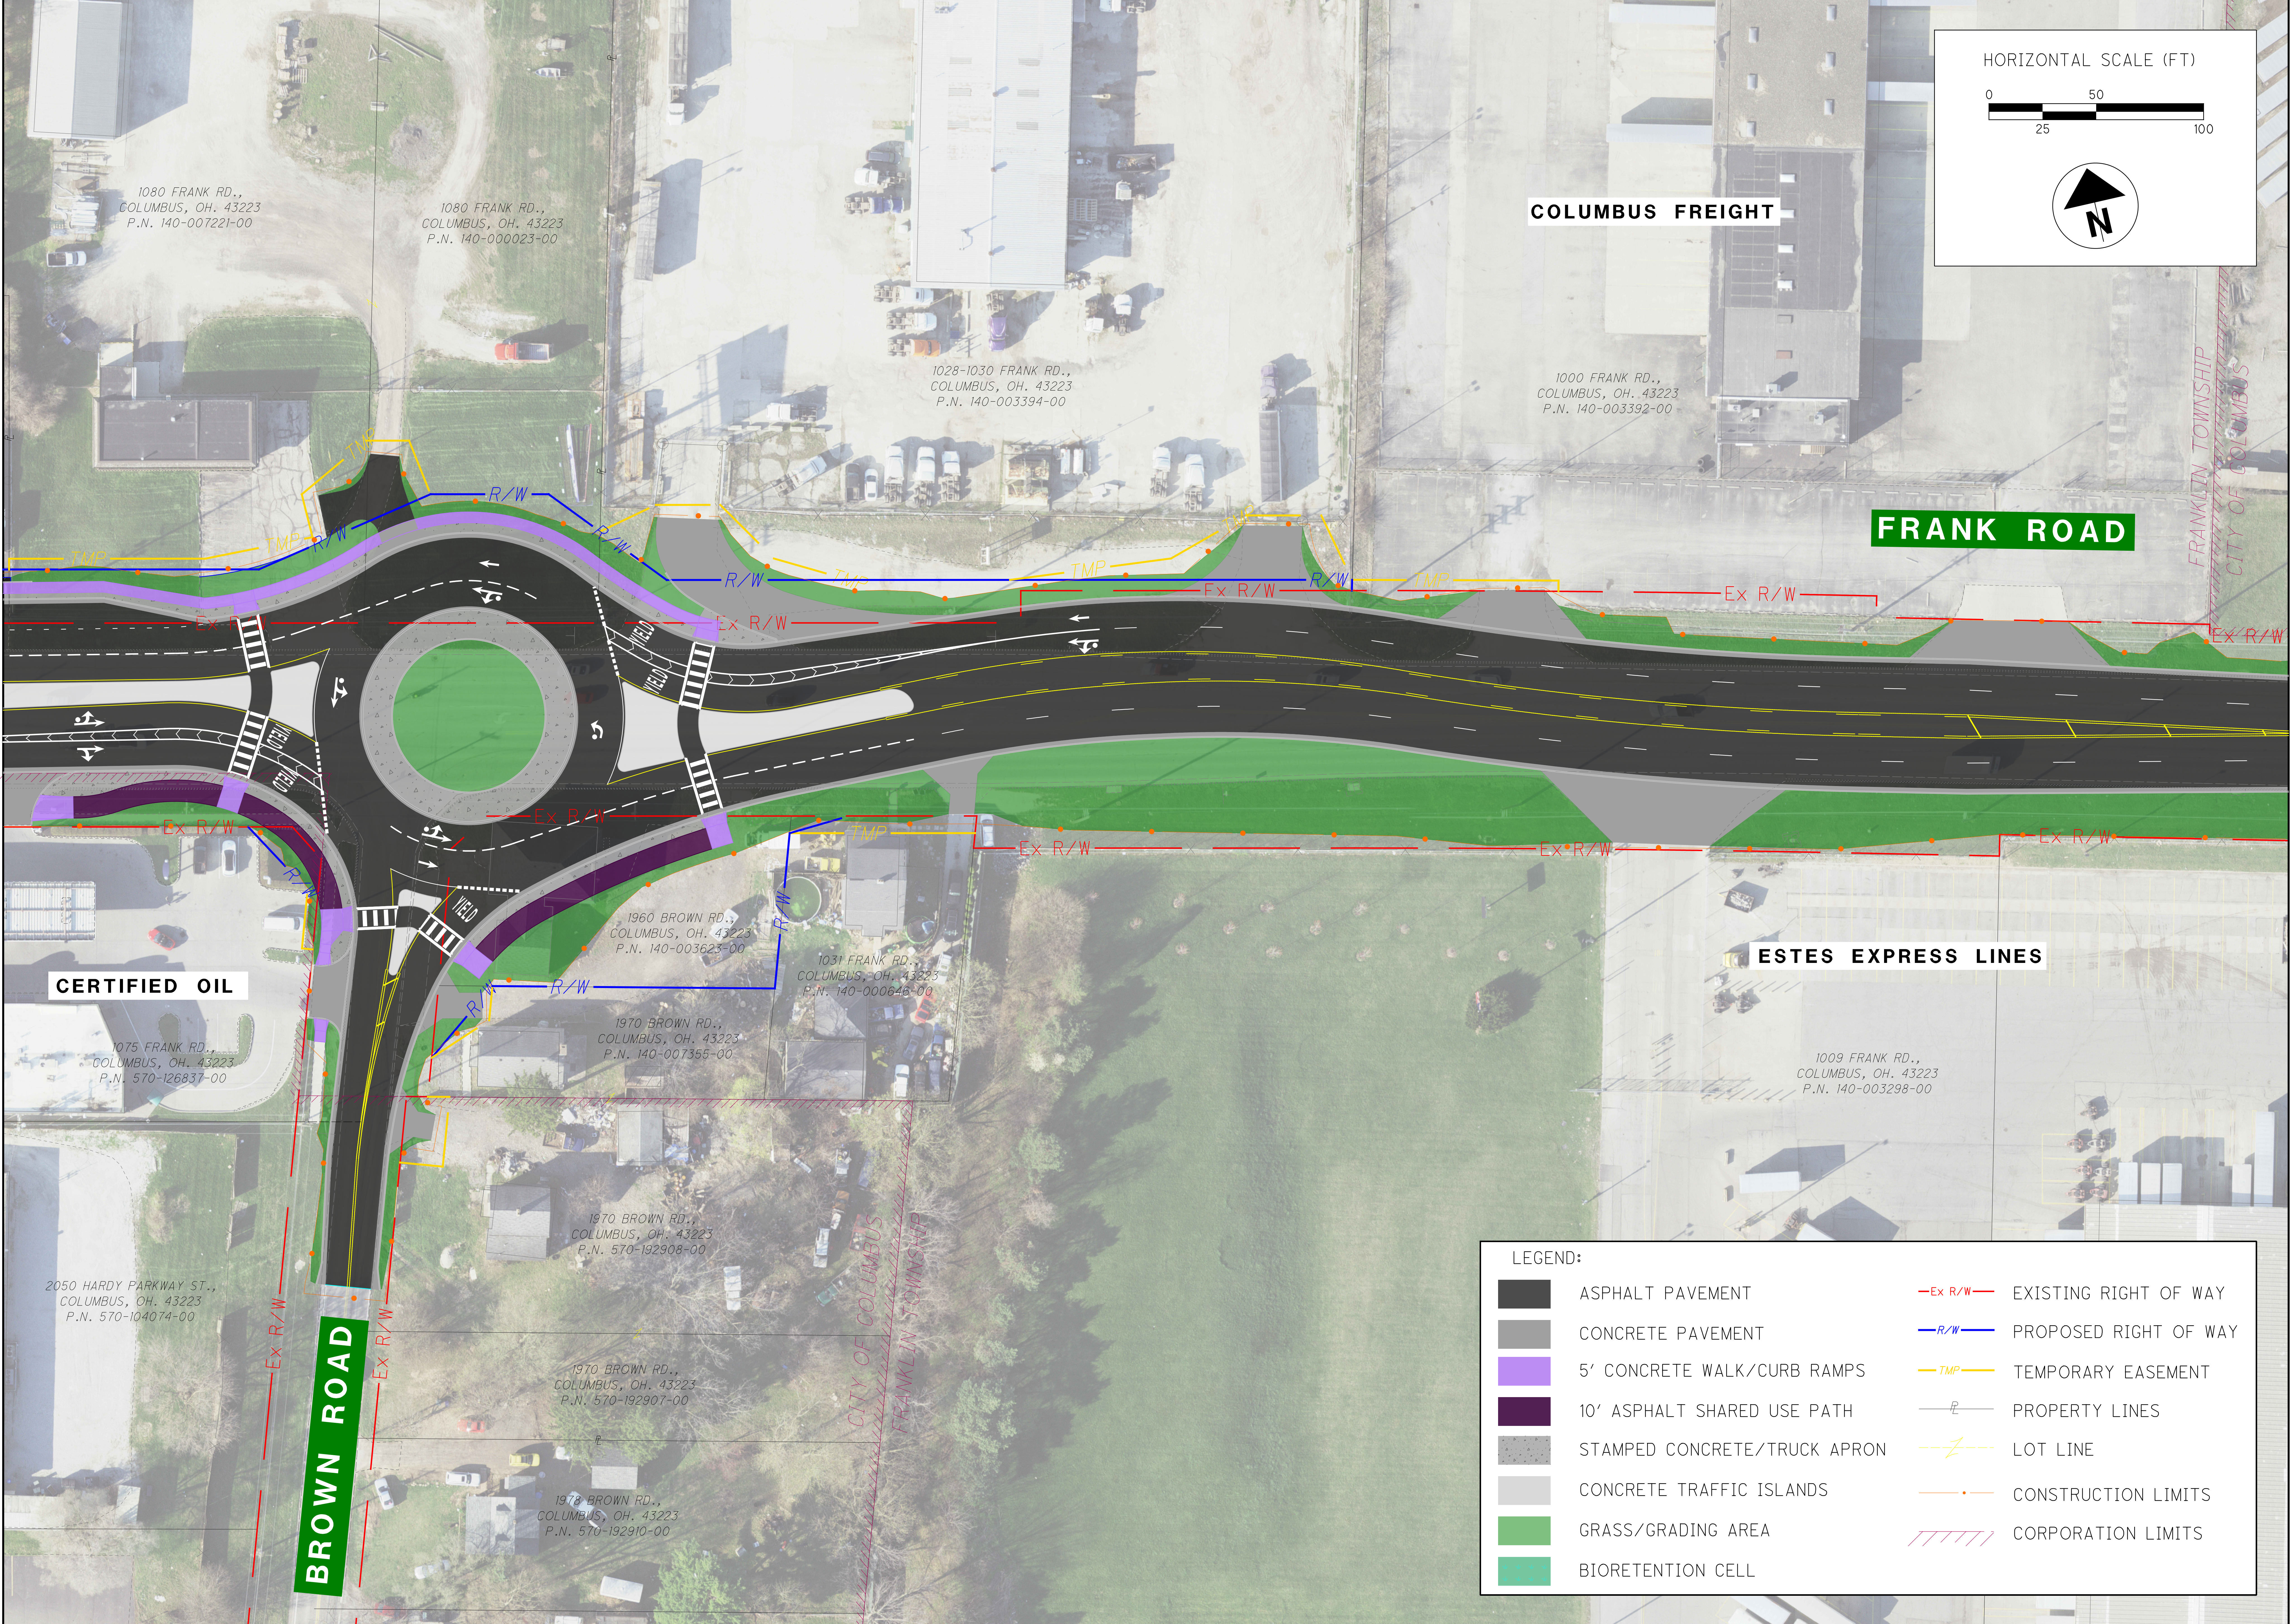

1080 FRANK RD.,
COLUMBUS, OH. 43223
P.N. 140-007221-00

1080 FRANK RD.,
COLUMBUS, OH. 43223
P.N. 140-000023-00

1028-1030 FRANK RD.,
COLUMBUS, OH. 43223
P.N. 140-003394-00

1000 FRANK RD.,
COLUMBUS, OH. 43223
P.N. 140-003392-00

1960 BROWN RD.,
COLUMBUS, OH. 43223
P.N. 140-003623-00

1031 FRANK RD.,
COLUMBUS, OH. 43223
P.N. 140-000648-00

1970 BROWN RD.,
COLUMBUS, OH. 43223
P.N. 140-007355-00

1009 FRANK RD.,
COLUMBUS, OH. 43223
P.N. 140-003298-00

1075 FRANK RD.,
COLUMBUS, OH. 43223
P.N. 570-126837-00

1970 BROWN RD.,
COLUMBUS, OH. 43223
P.N. 570-192908-00

1970 BROWN RD.,
COLUMBUS, OH. 43223
P.N. 570-192907-00

1978 BROWN RD.,
COLUMBUS, OH. 43223
P.N. 570-192910-00

2050 HARDY PARKWAY ST.,
COLUMBUS, OH. 43223
P.N. 570-104074-00



Ohio Department of Transportation

FRANK ROAD ROUNDABOUTS IMPROVEMENT PROJECT
FRA-CR125-7.89 (PROJECT ID 114801)
FRANK ROAD AT BROWN ROAD ROUNDABOUT

