



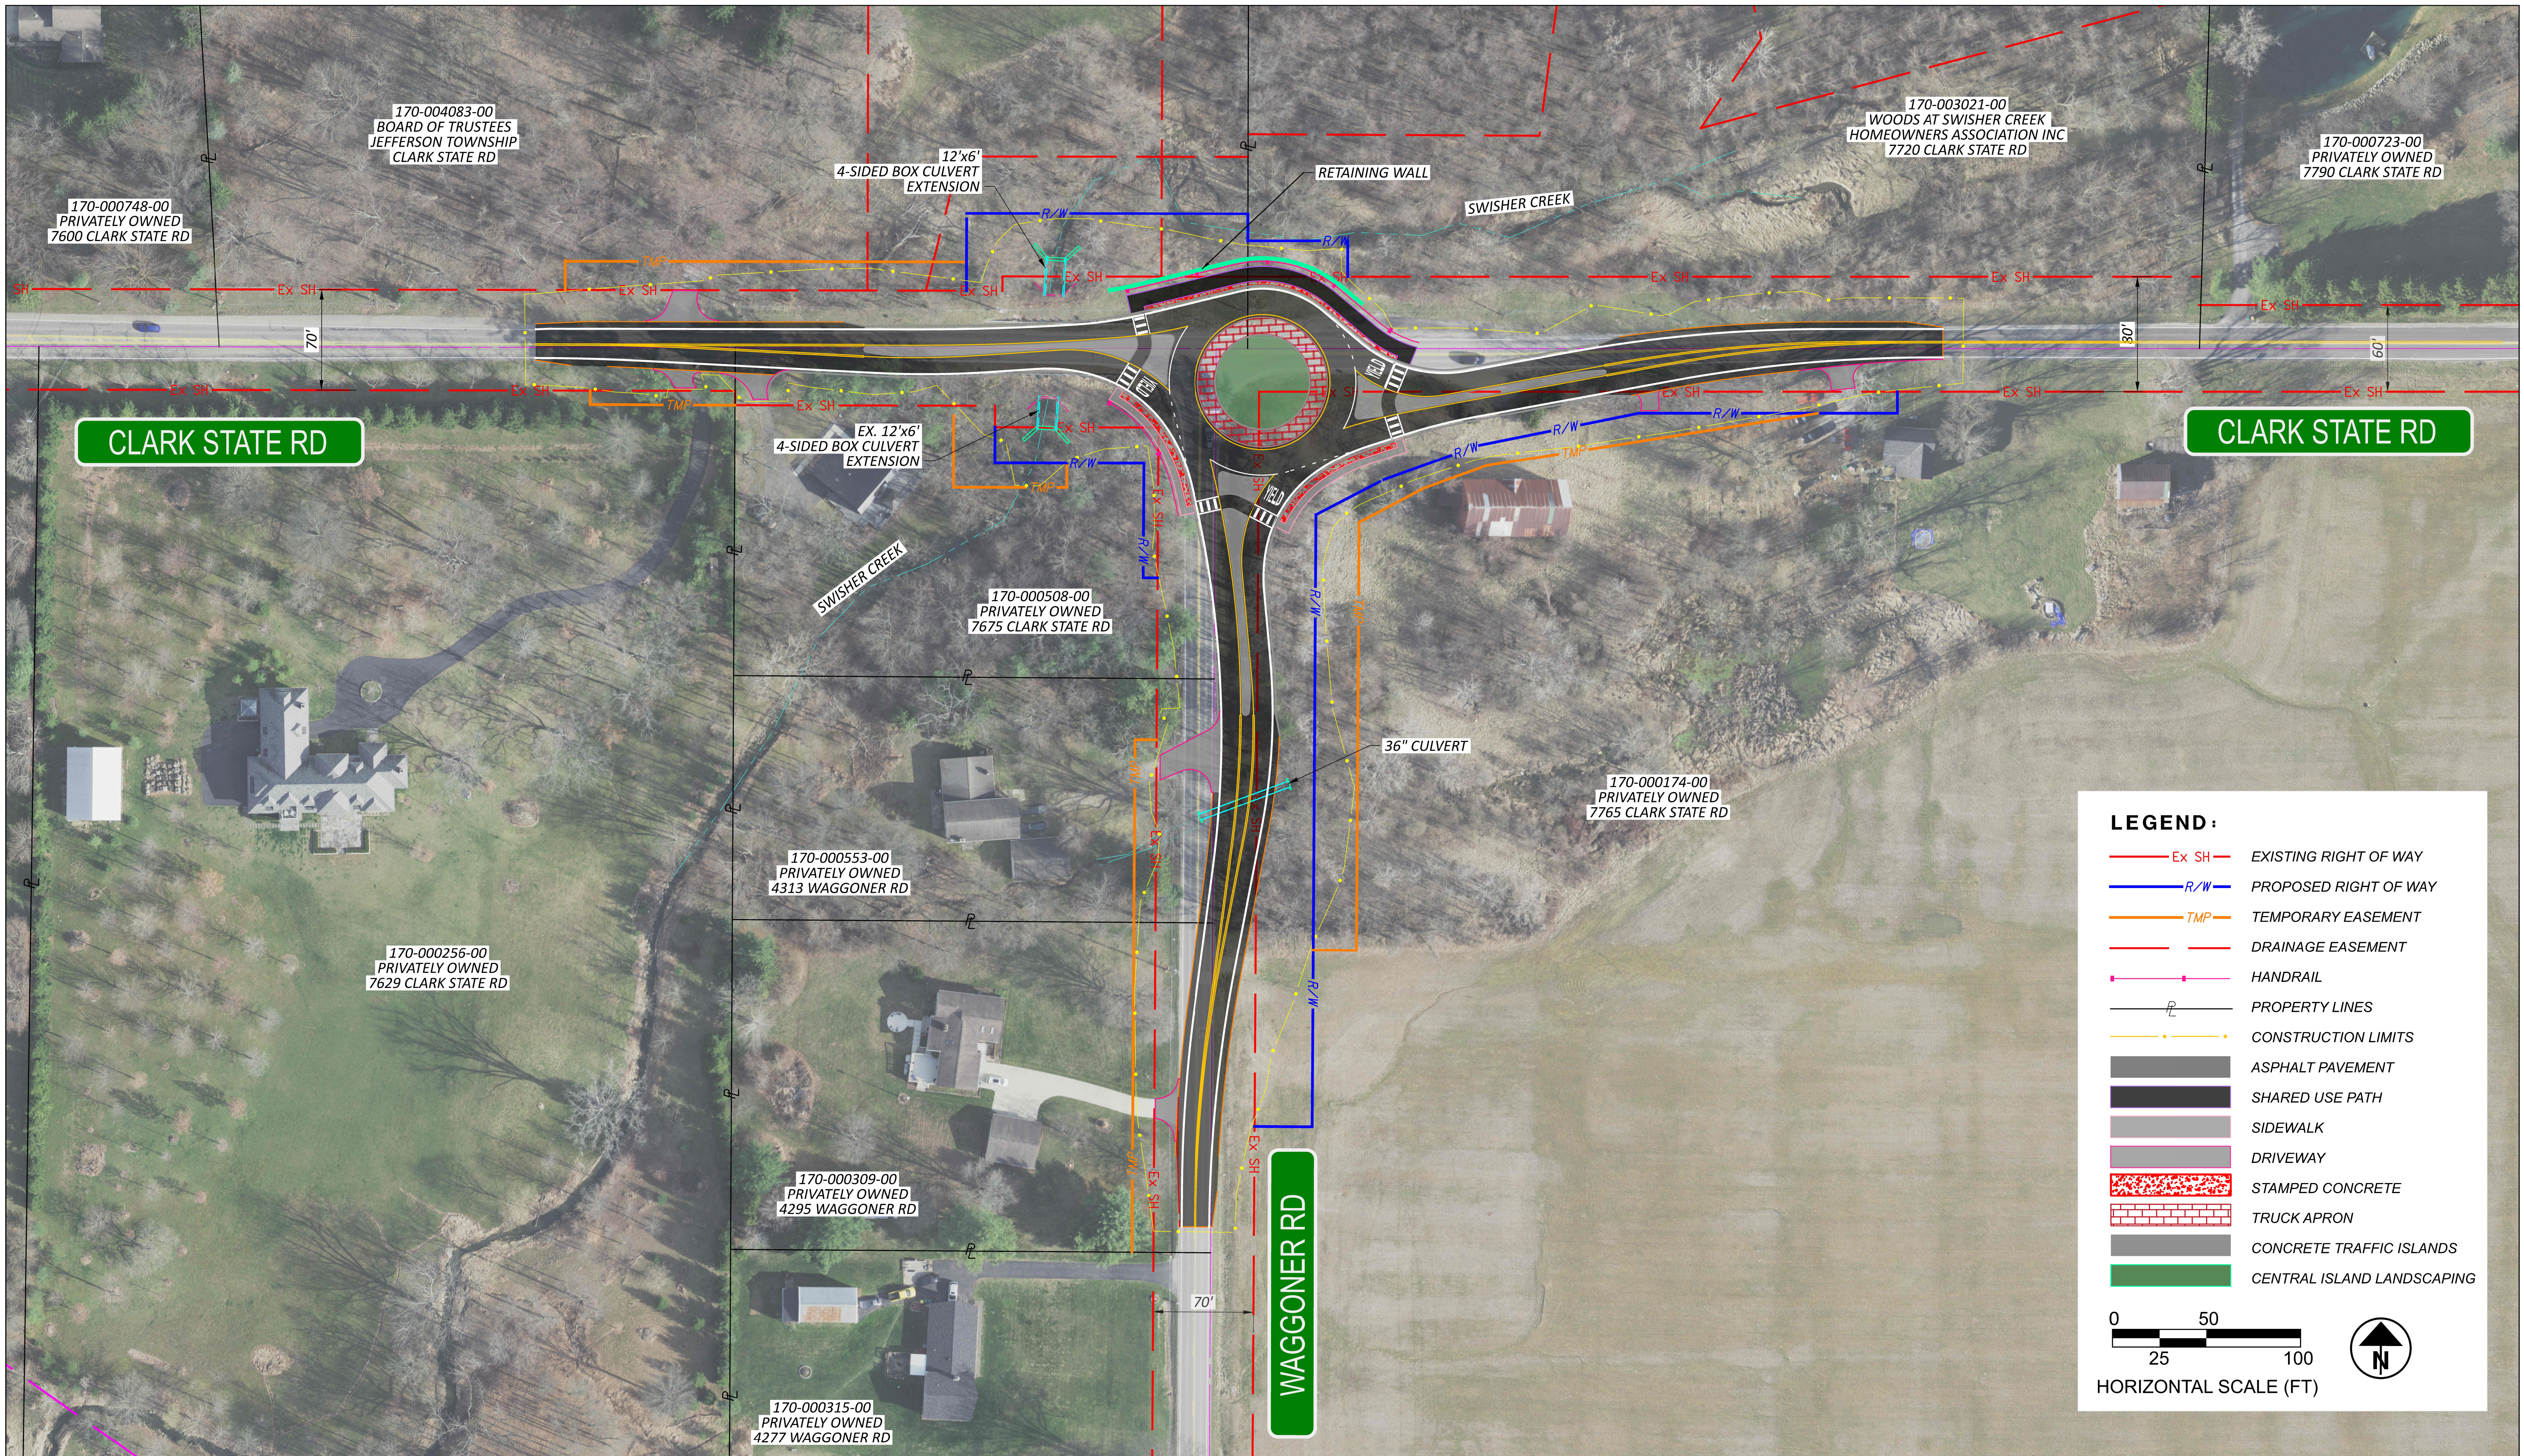

LEGEND:

- Ex SH — EXISTING RIGHT OF WAY
- R/W — PROPOSED RIGHT OF WAY
- TMP — TEMPORARY EASEMENT
- DRAINAGE EASEMENT
- HANDRAIL
- PROPERTY LINES
- CONSTRUCTION LIMITS
- ASPHALT PAVEMENT
- SHARED USE PATH
- SIDEWALK
- DRIVEWAY
- STAMPED CONCRETE
- TRUCK APRON
- CONCRETE TRAFFIC ISLANDS
- CENTRAL ISLAND LANDSCAPING

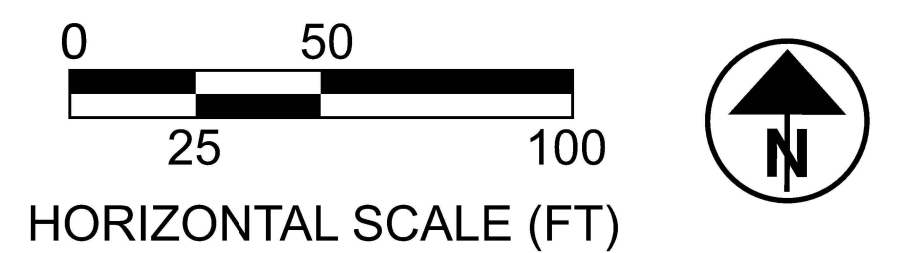

**Department of
Transportation**

CLARK STATE ROAD AT WAGGONER ROAD

ROUNDAABOUT PROJECT
PUBLIC MEETING 6/24/25
JEFFERSON TOWNSHIP
PID: 121519
PROPOSED CONDITIONS

