




Department of
Transportation

CLARK STATE ROAD AT WAGGONER ROAD

ROUNDAABOUT PROJECT
PUBLIC MEETING 6/24/25
JEFFERSON TOWNSHIP
PID: 121519
PROPOSED CONDITIONS

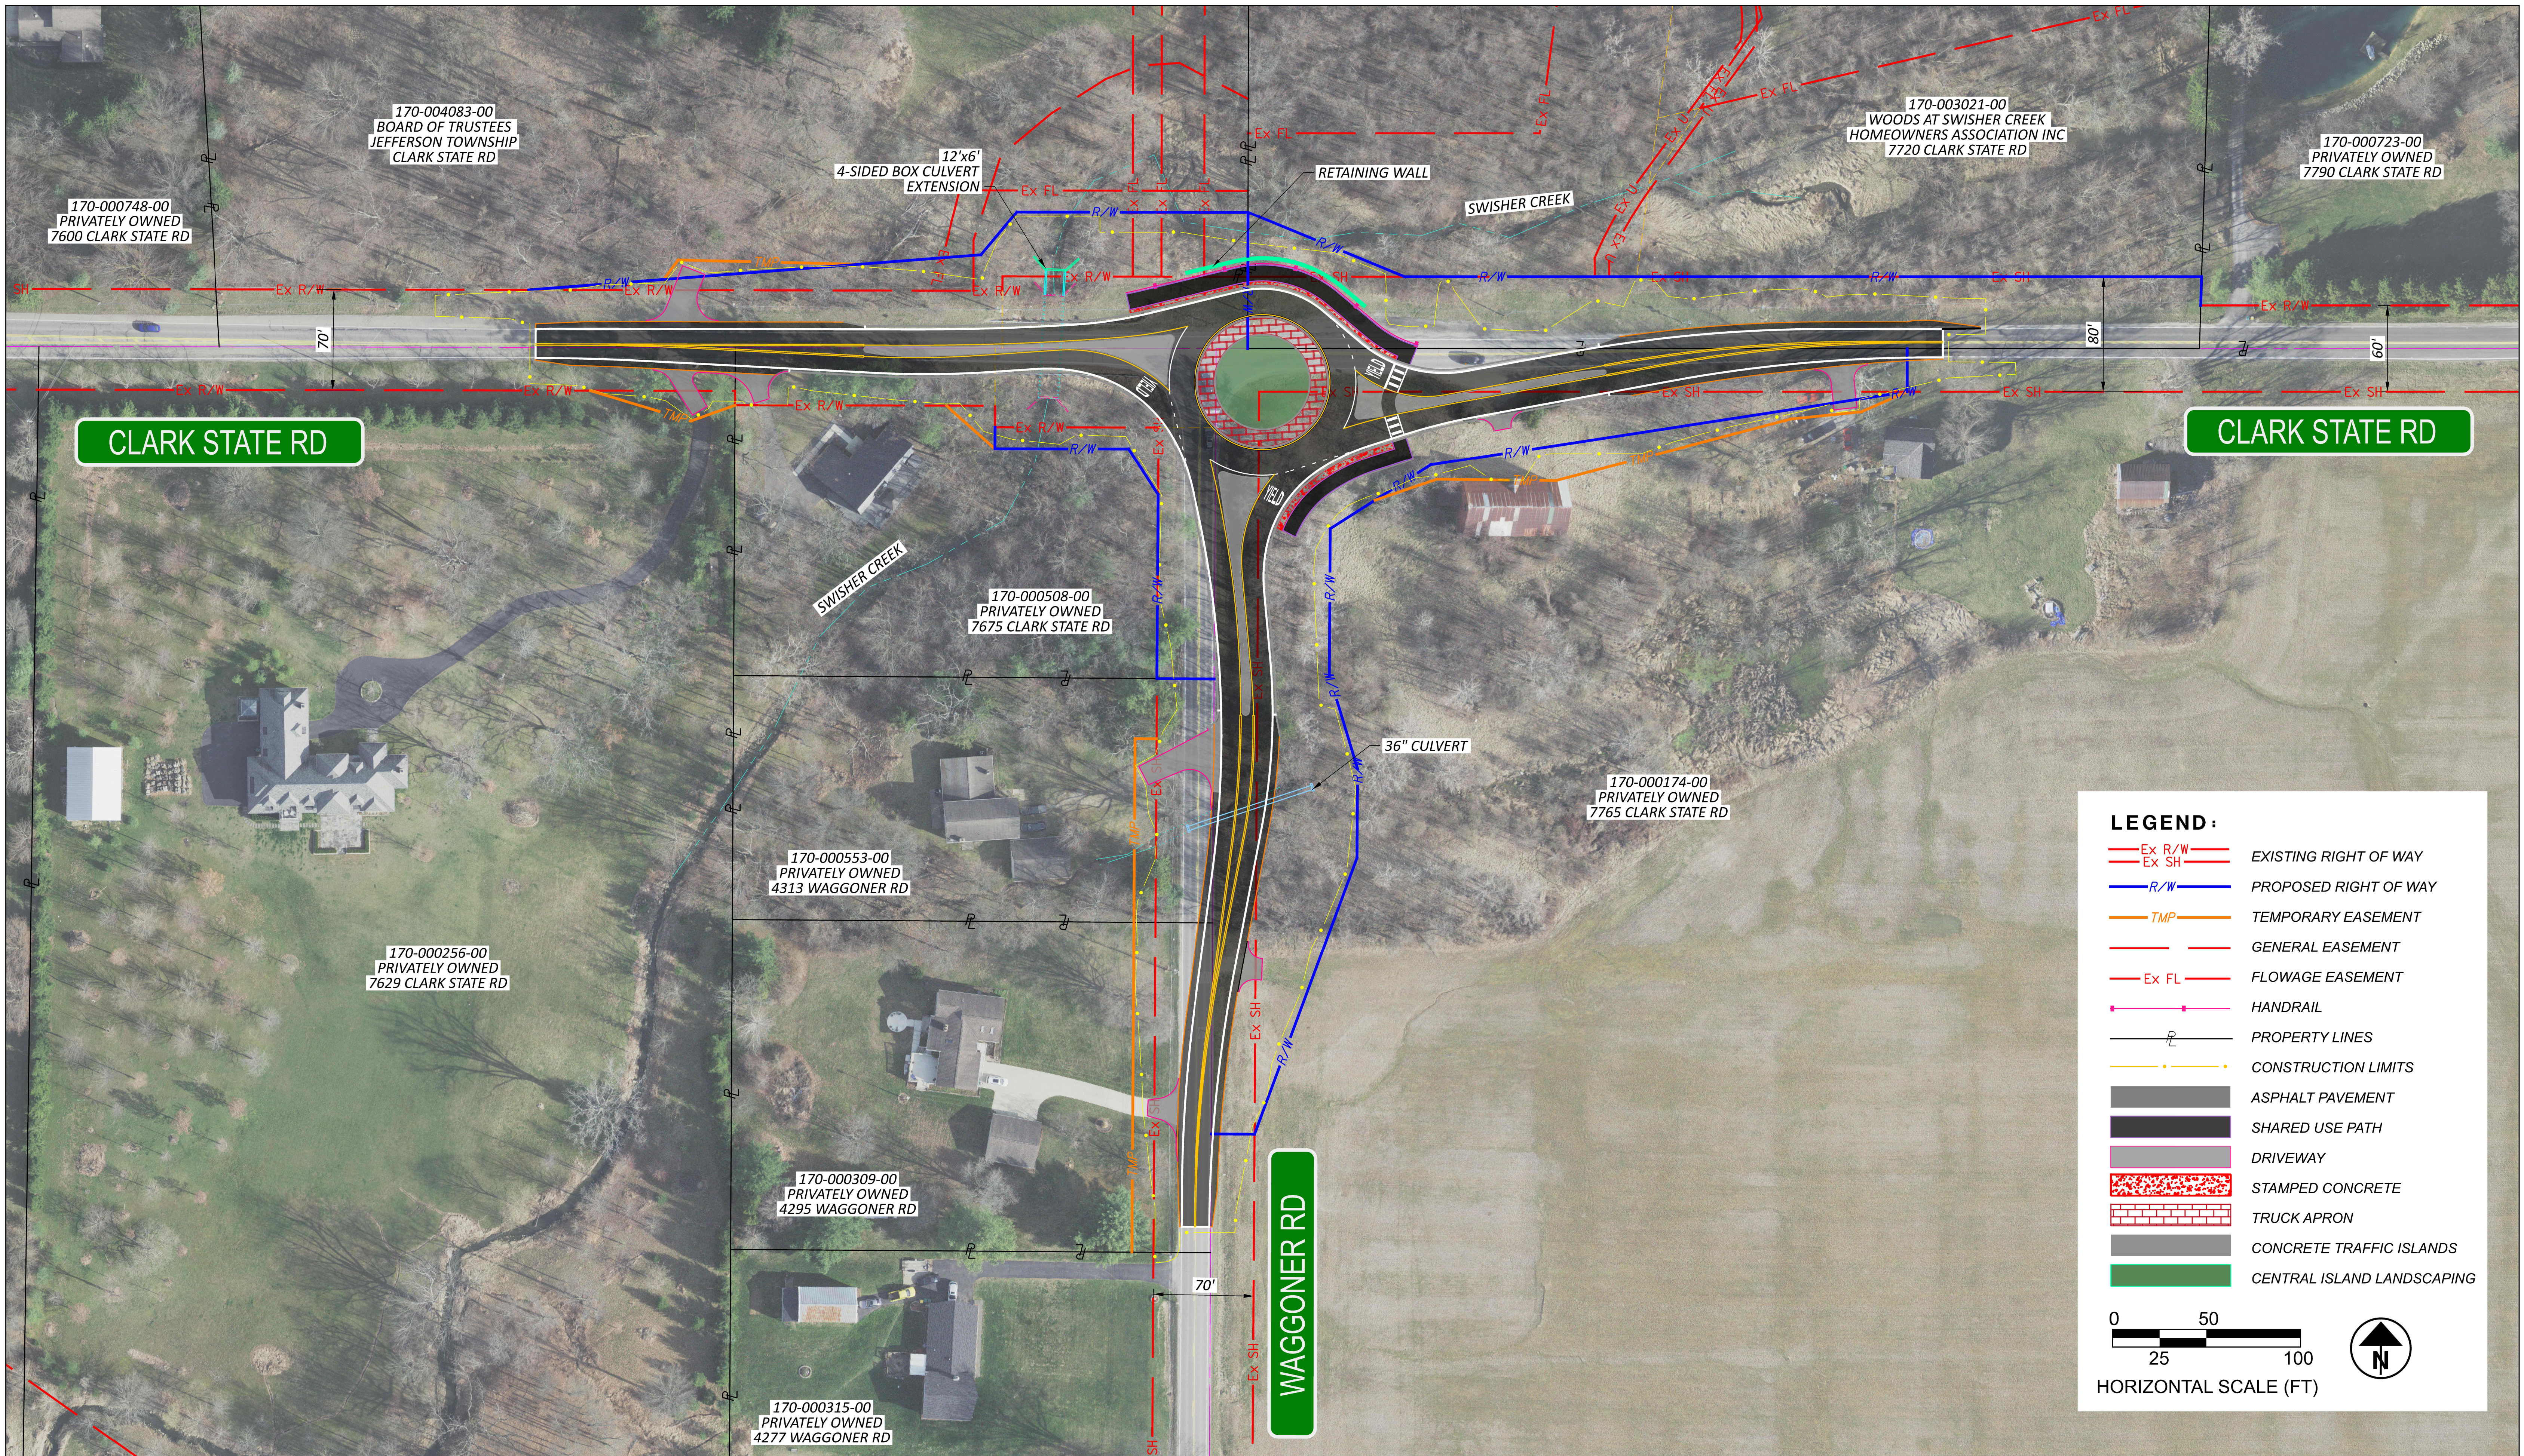

GANNETT
FLEMING