


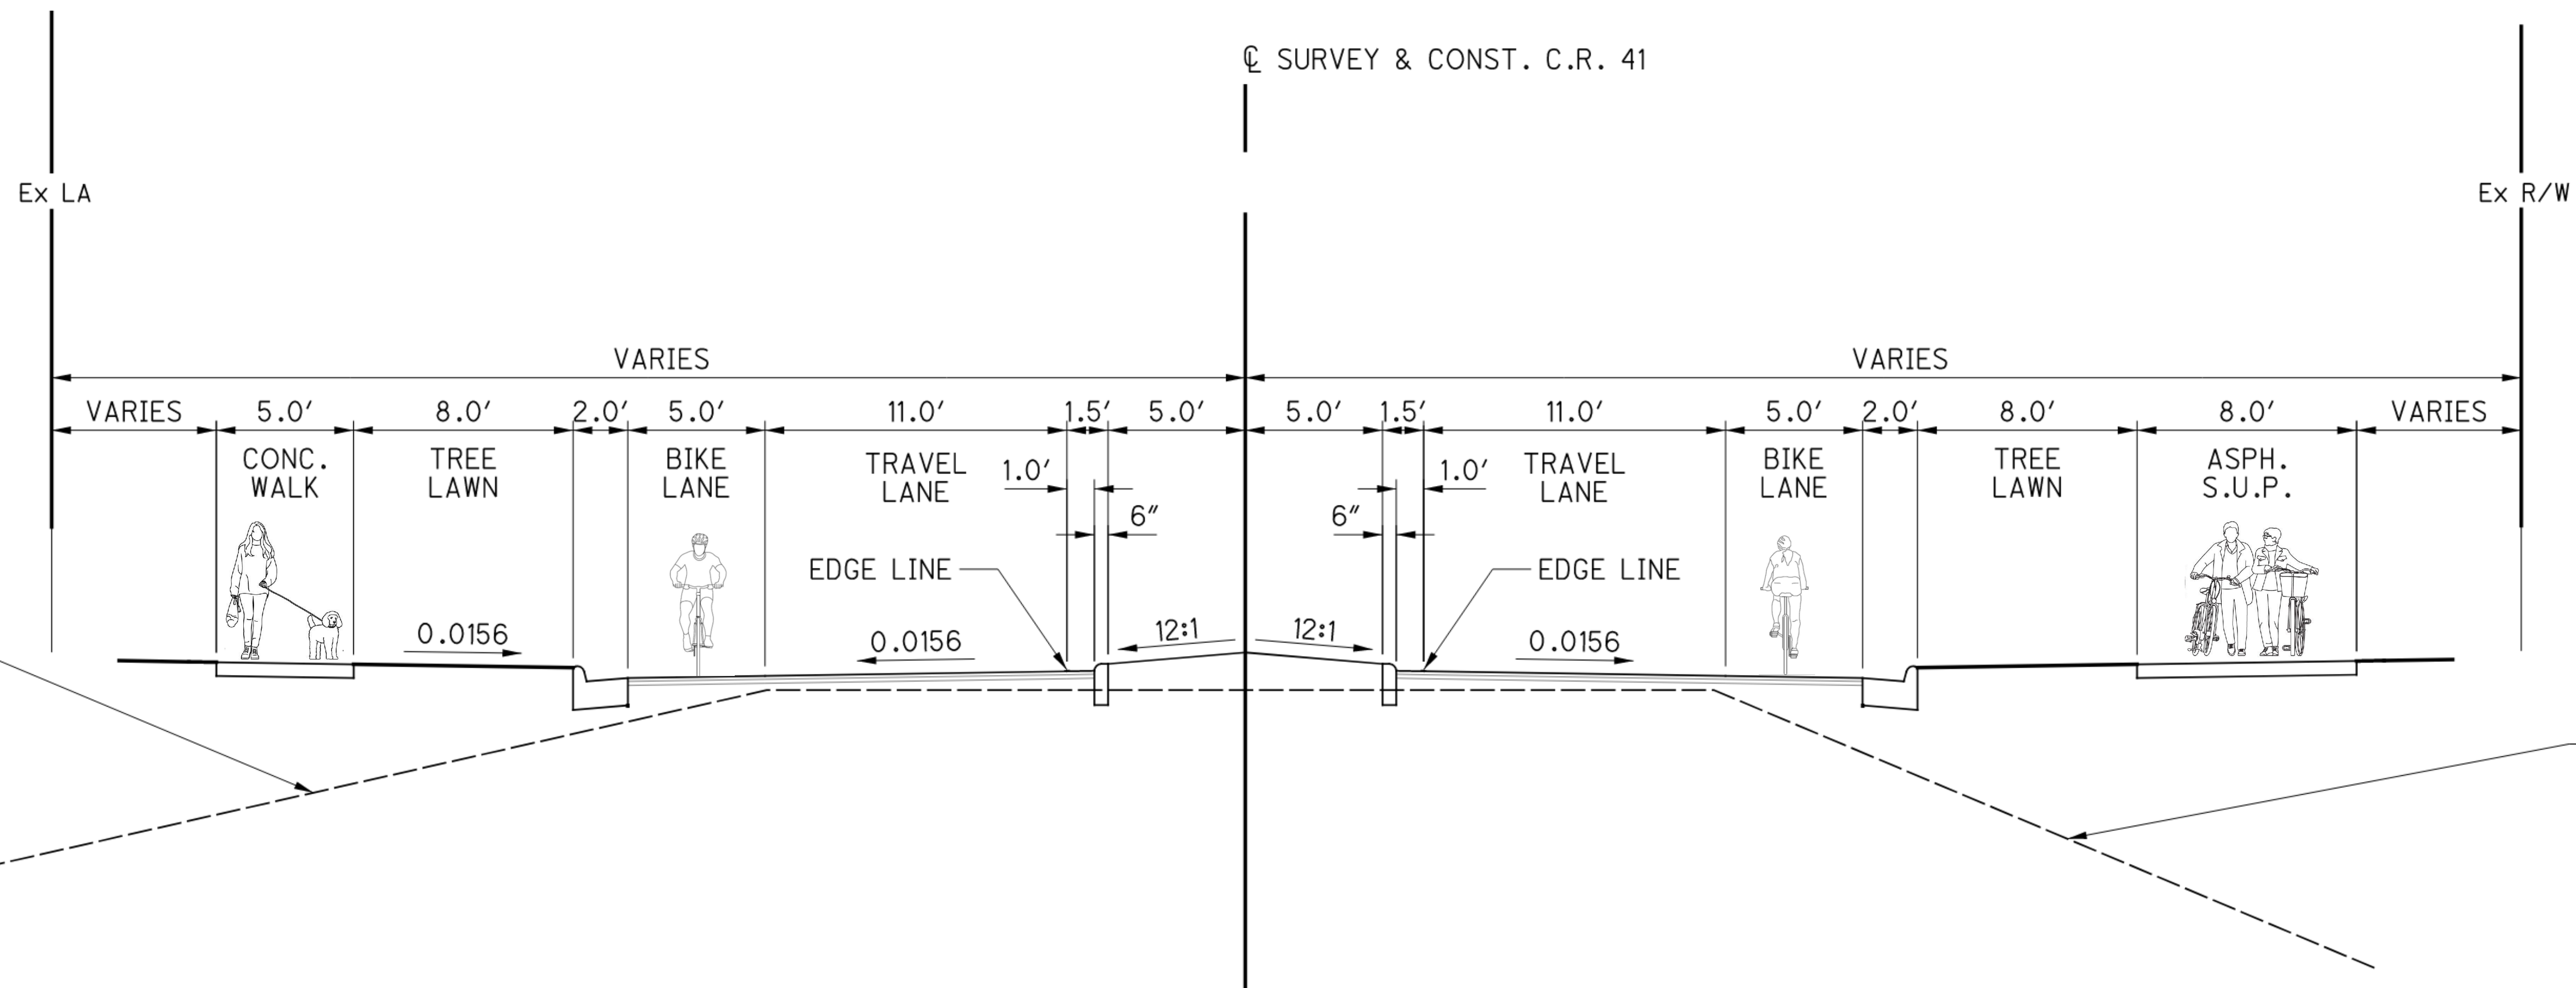

FUTURE REALIGNMENT CONCEPT SECTION
EITERMAN ROAD

FOR INFORMATION ONLY
(LOOKING SOUTH)



FRANKLIN COUNTY ENGINEER
CORNELL R. ROBERTSON P.E., P.S.
WAS-CR41-0.75
EITERMAN ROAD OVER SOUTH FORK INDIAN RUN
PUBLIC INVOLVEMENT MEETING
JULY 18, 2023