


- 1 Mast Arm Mounted RRFB
- 2 Pedestal Mounted RRFB
- 3 High Visibility Crosswalk
- 4 Stop Bar
- 5 Yield Line
- 6 Yield Here to Pedestrians Sign
- 7 Concrete Refuge Island

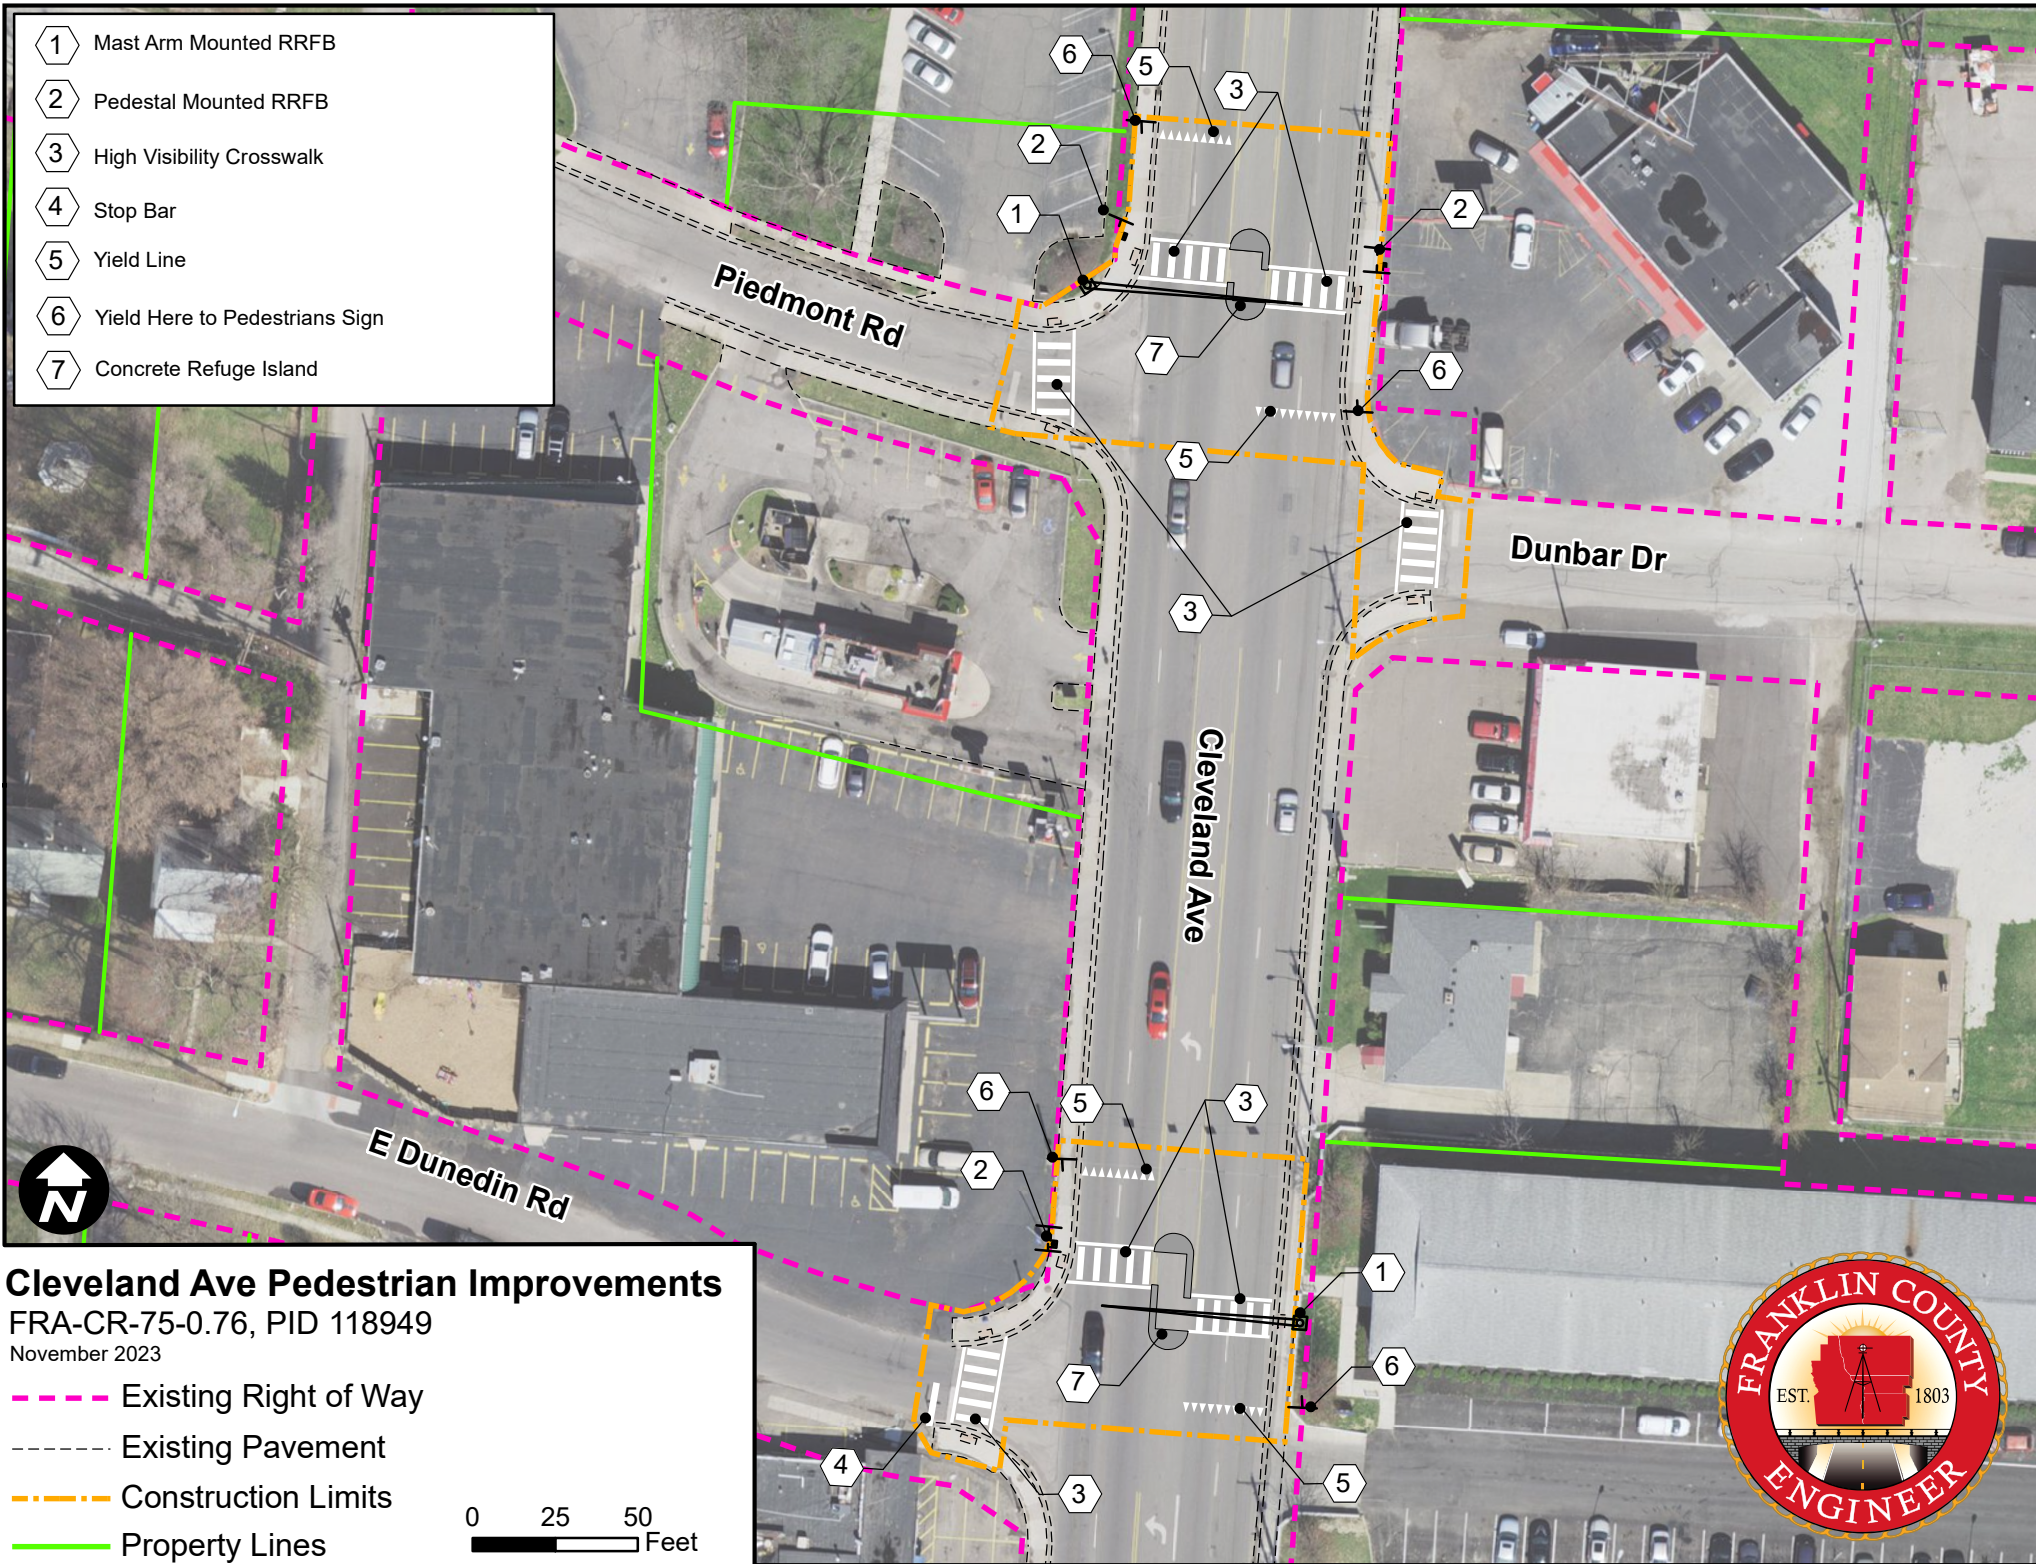

Cleveland Ave Pedestrian Improvements

FRA-CR-75-0.76, PID 118949

November 2023

--- Existing Right of Way

--- Existing Pavement

--- Construction Limits

--- Property Lines

0 25 50
Feet

